




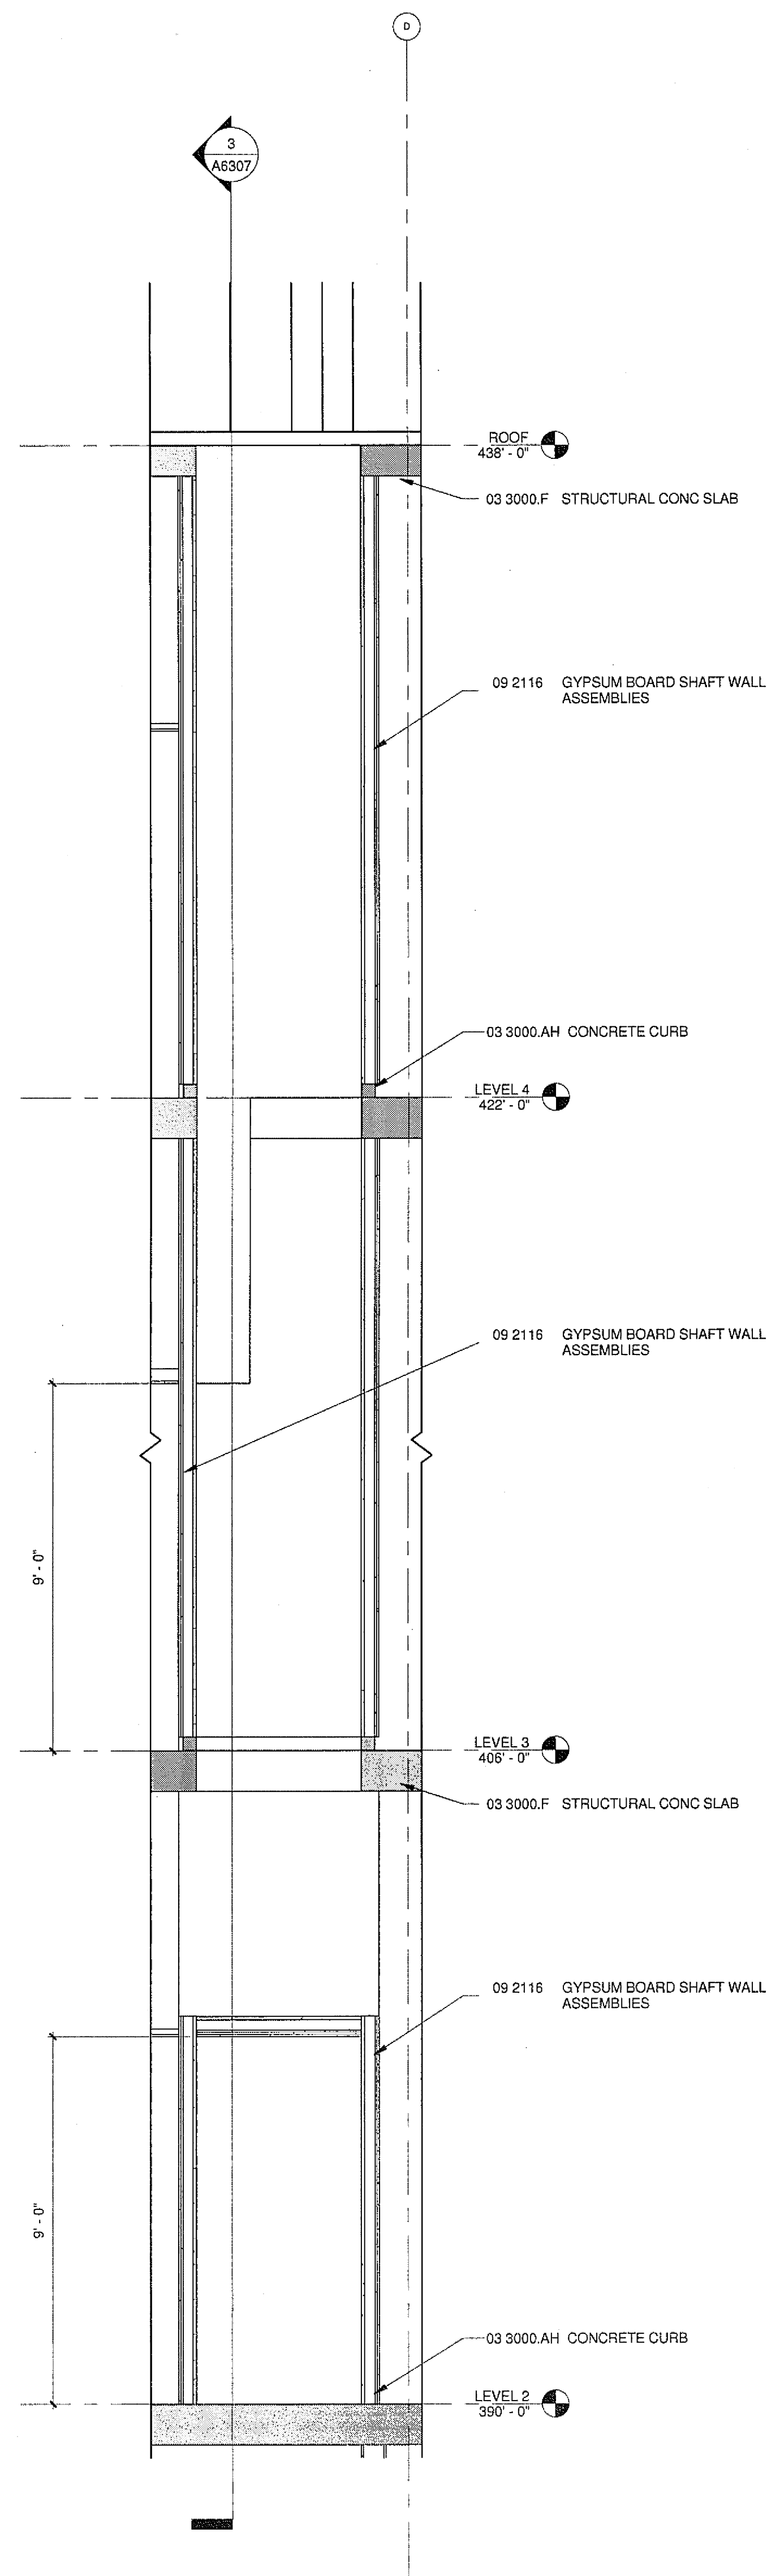


4 SHAFT WALL SECTION
A2221/A6307 3/8" = 1'-0"

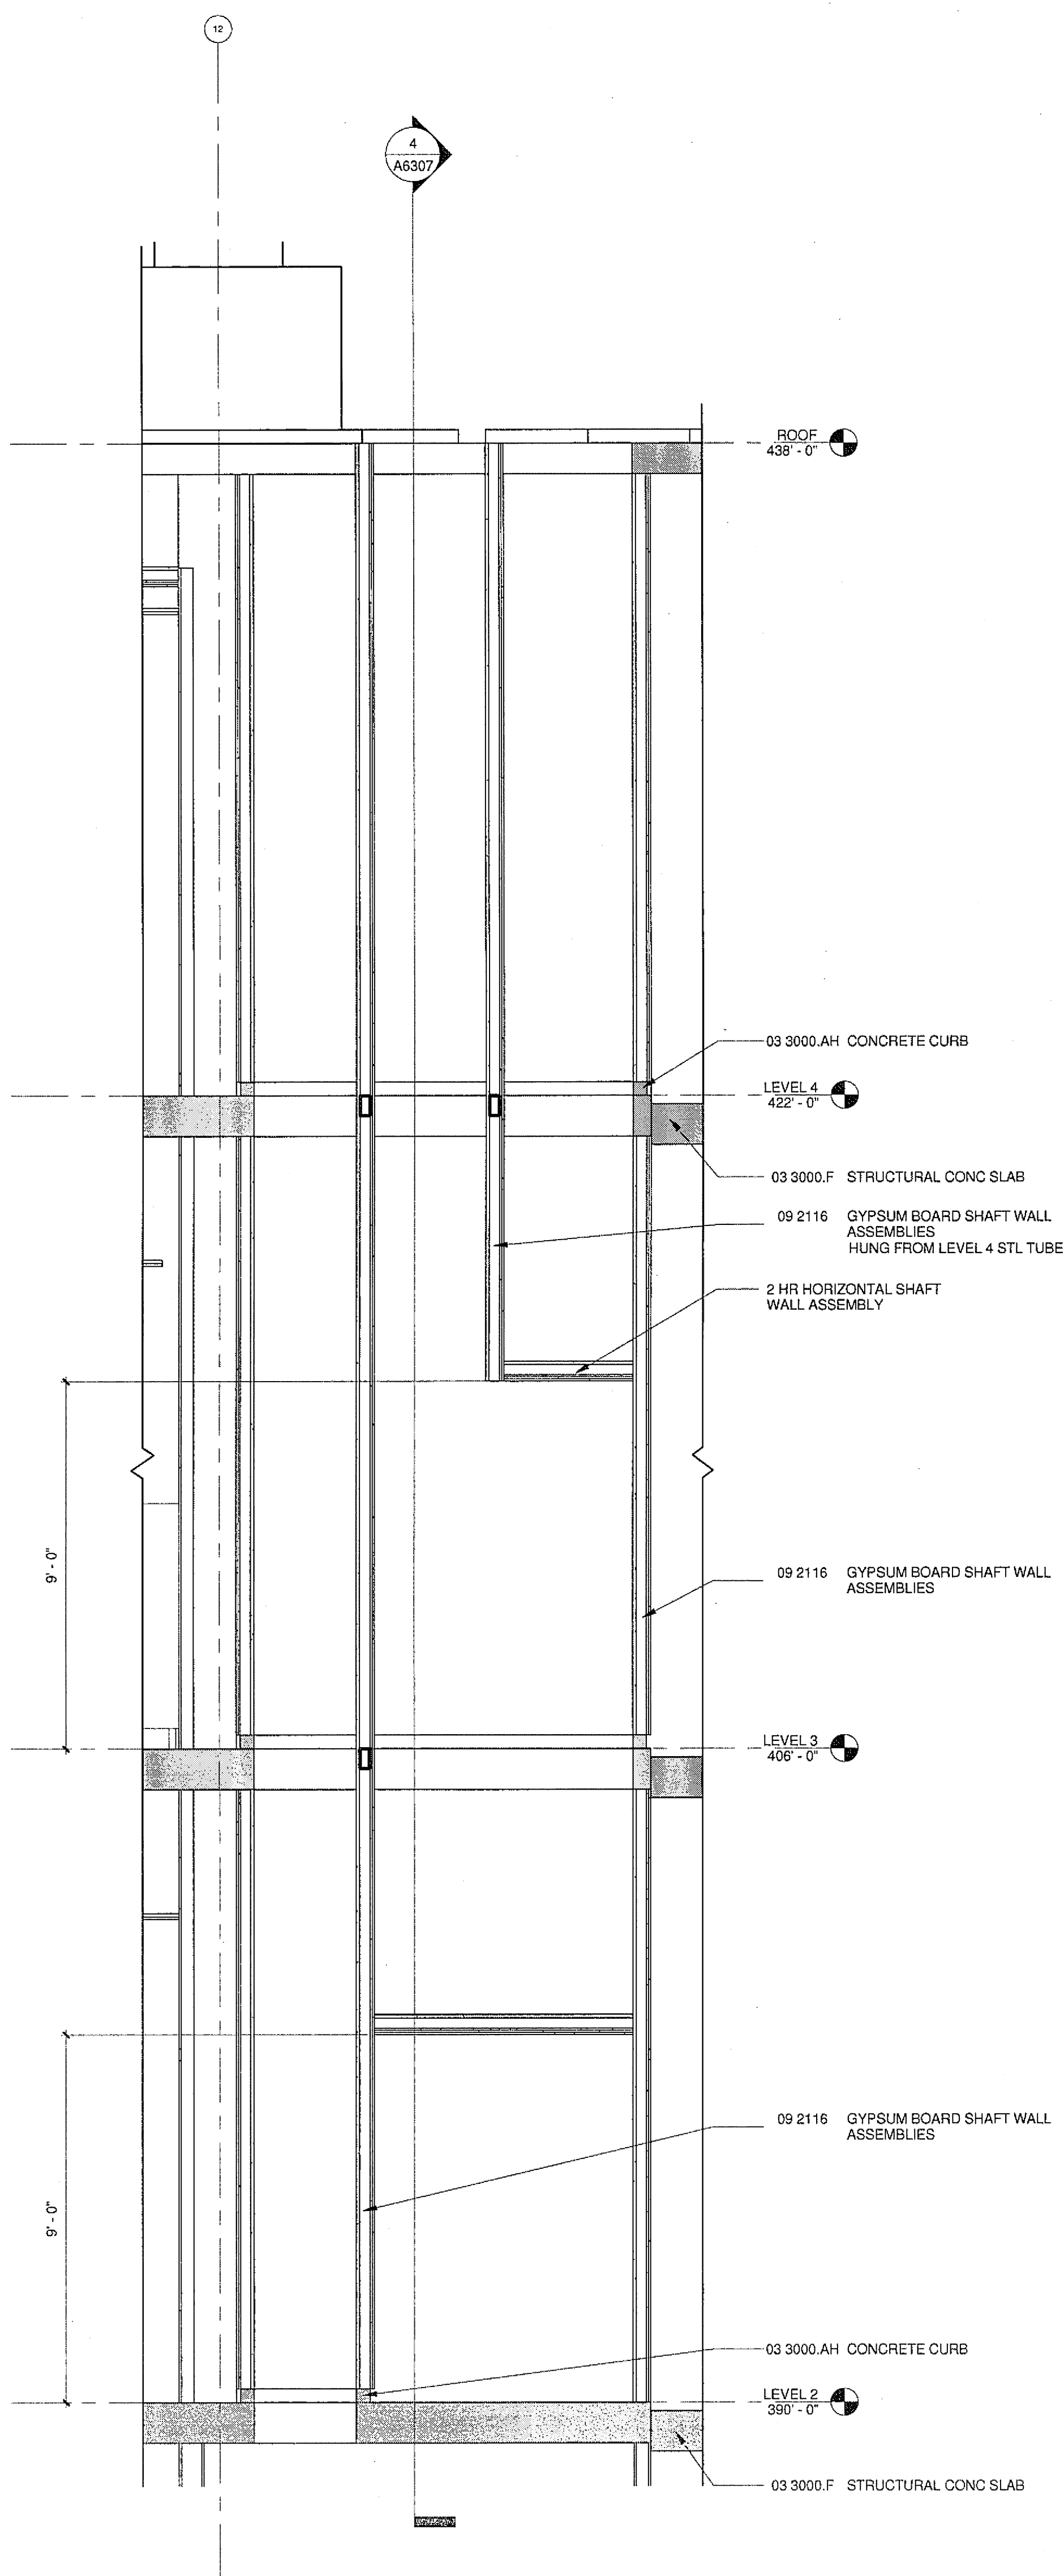

3 SHAFT WALL SECTION
A2221/A6307 3/8" = 1'-0"

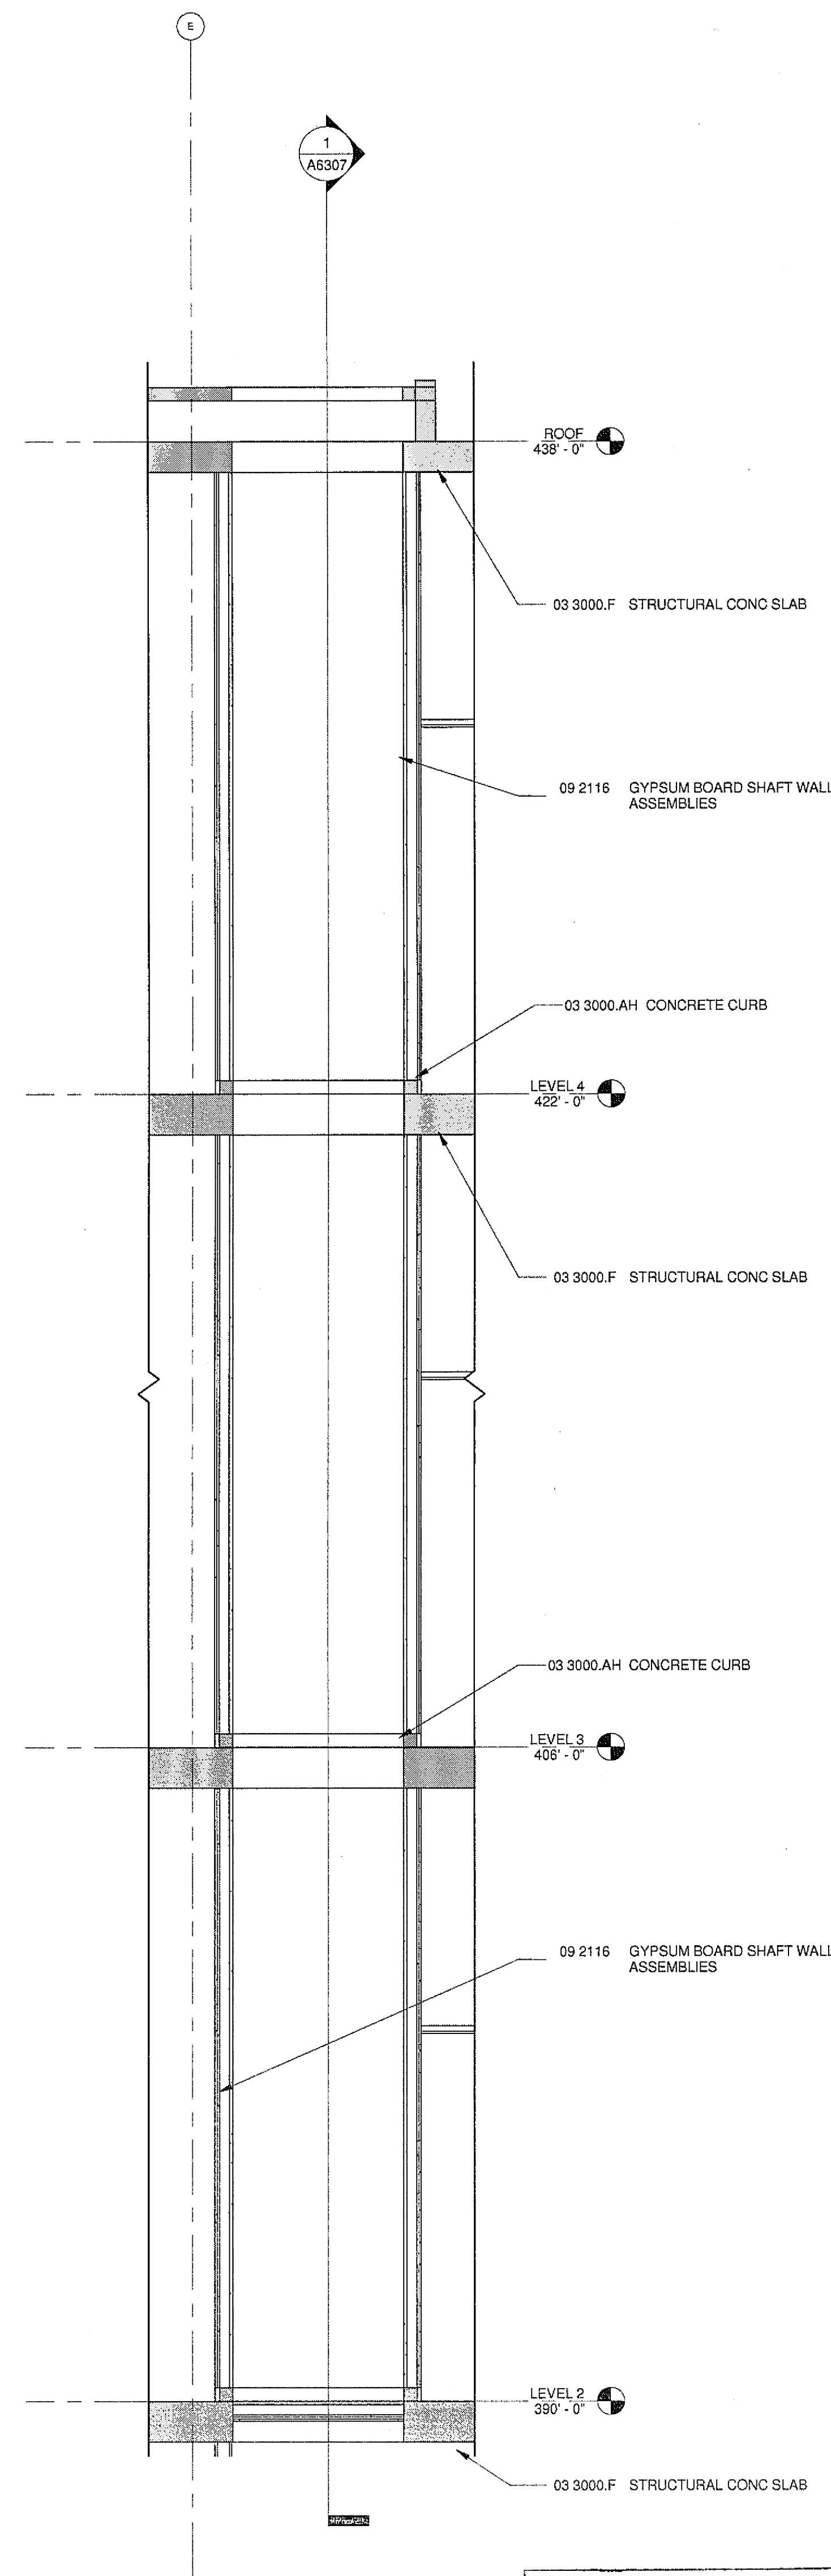


2 SHAFT WALL SECTION
A2221/A6307 3/8" = 1'-0"

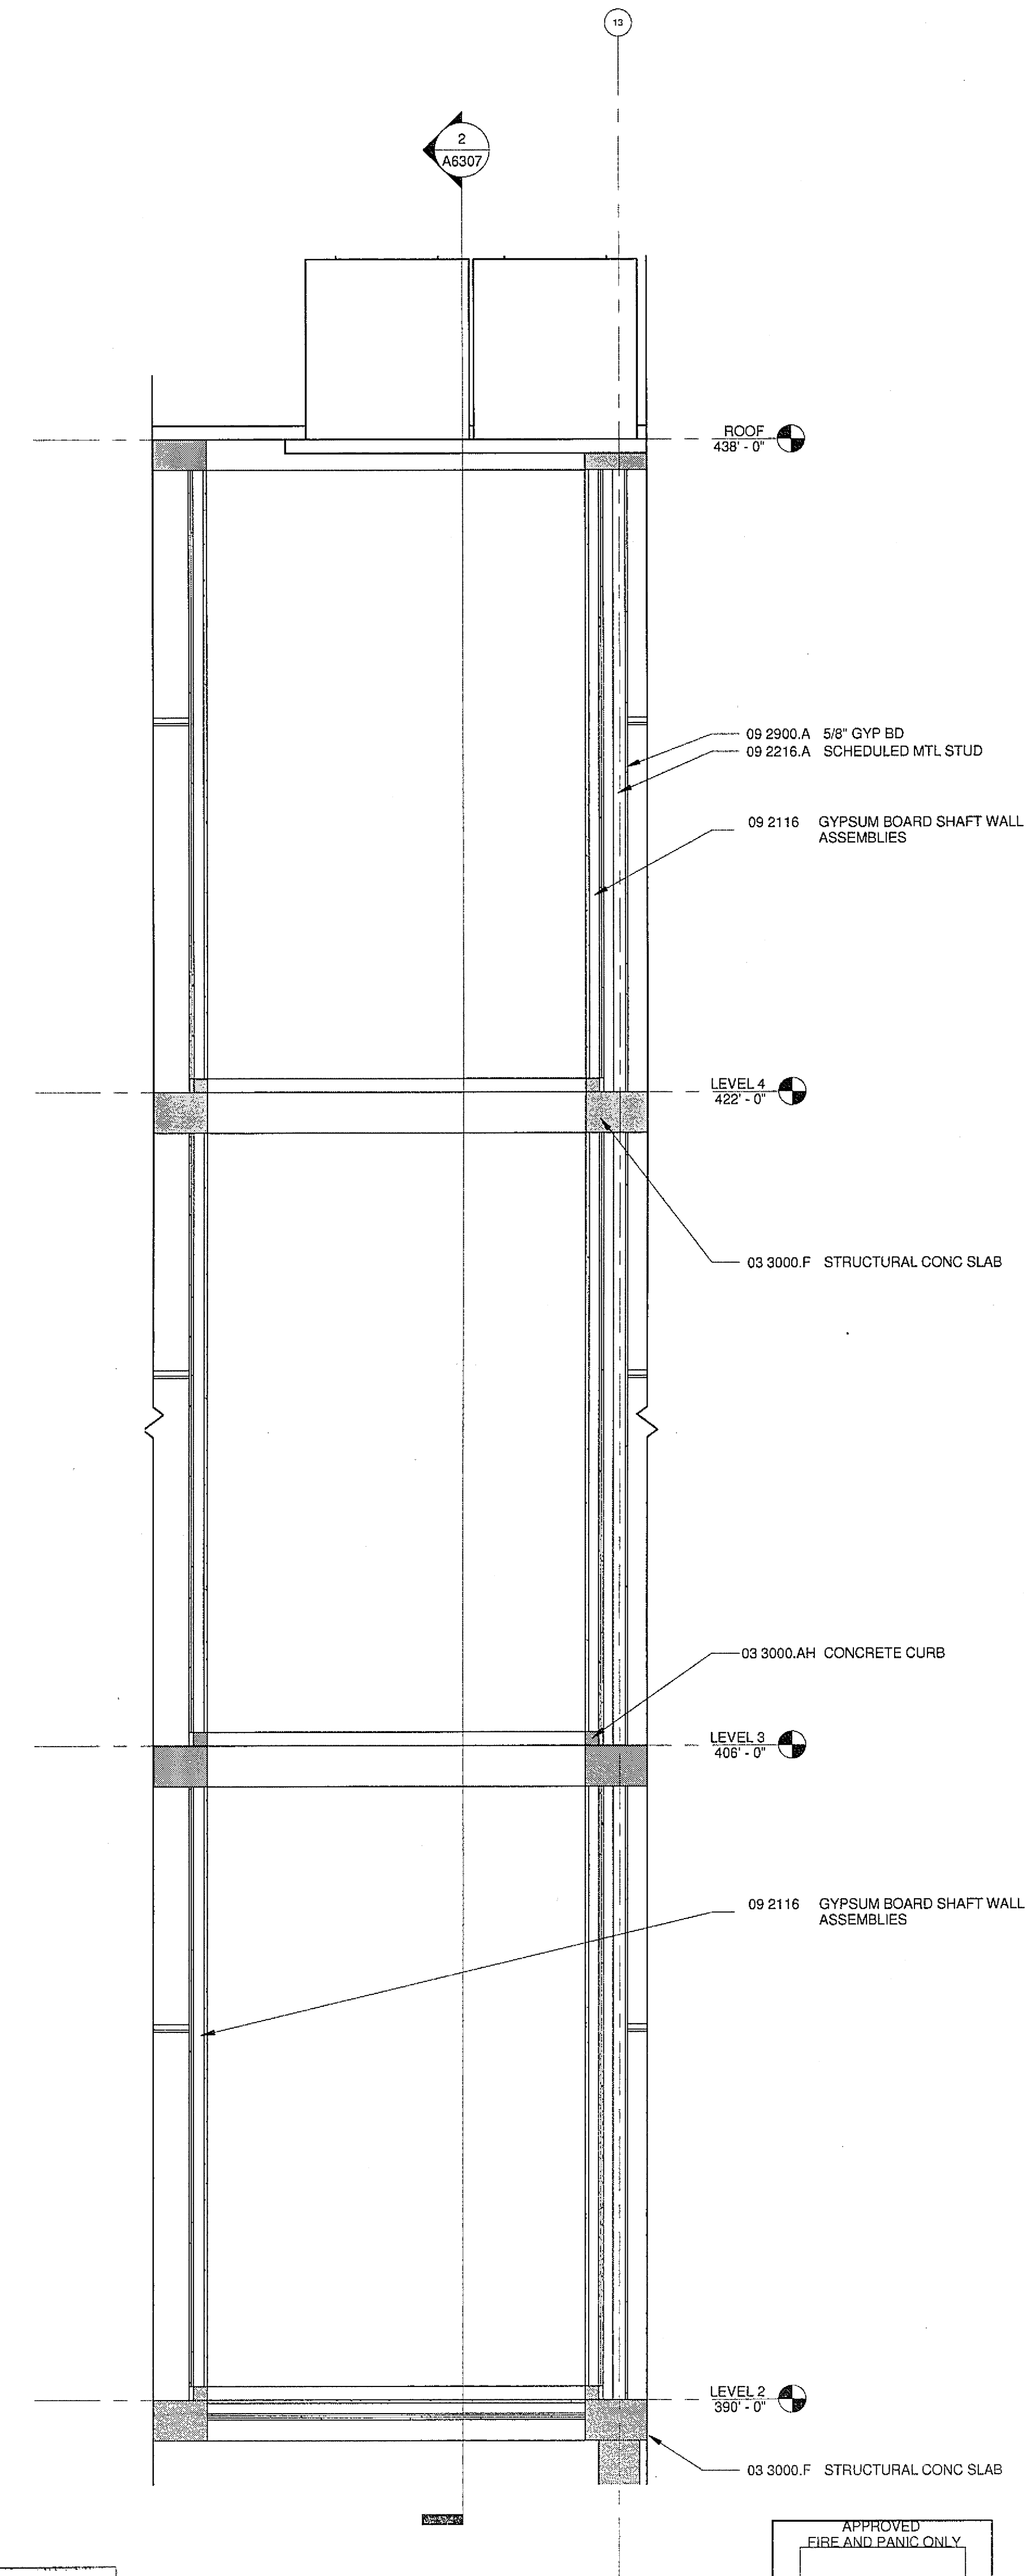

1 SHAFT WALL SECTION
A2221/A6307 3/8" = 1'-0"

U.C.S.D.	
PRELIMINARY DRAWINGS	☐
PROGRESS DRAWINGS	☐
REVIEW DRAWINGS	☐
CONSTRUCTION DRAWINGS	☒
DATE	

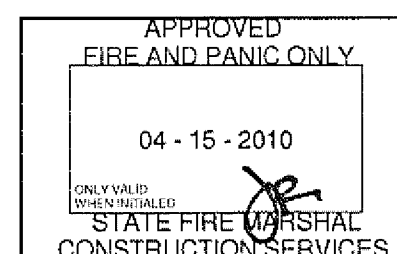

SANFORD CONSORTIUM FOR REGENERATIVE MEDICINE

2880 TORREY PINES SCENIC DRIVE
LA JOLLA, CALIFORNIA 92037




CONSULTANT

Lankford/Phelps Consortium, LLC
2000 La Jolla Village Drive, Suite 100
La Jolla, CA 92037
(619) 594-1000

FENTRESS ARCHITECTS
401 Broadway Street, Suite 200
San Francisco, CA 94111
(415) 774-1000

DAVIS ARCHITECTS
1000 16th Street, Suite 200
San Francisco, CA 94103
(415) 774-1000

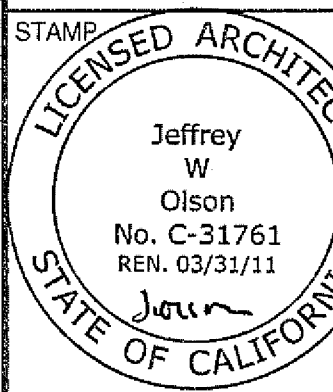

SHEET NAME
SHAFT WALL SECTIONS

DRAWN BY: Author

PROJECT # 200725.000

SHEET NUMBER

A6307