




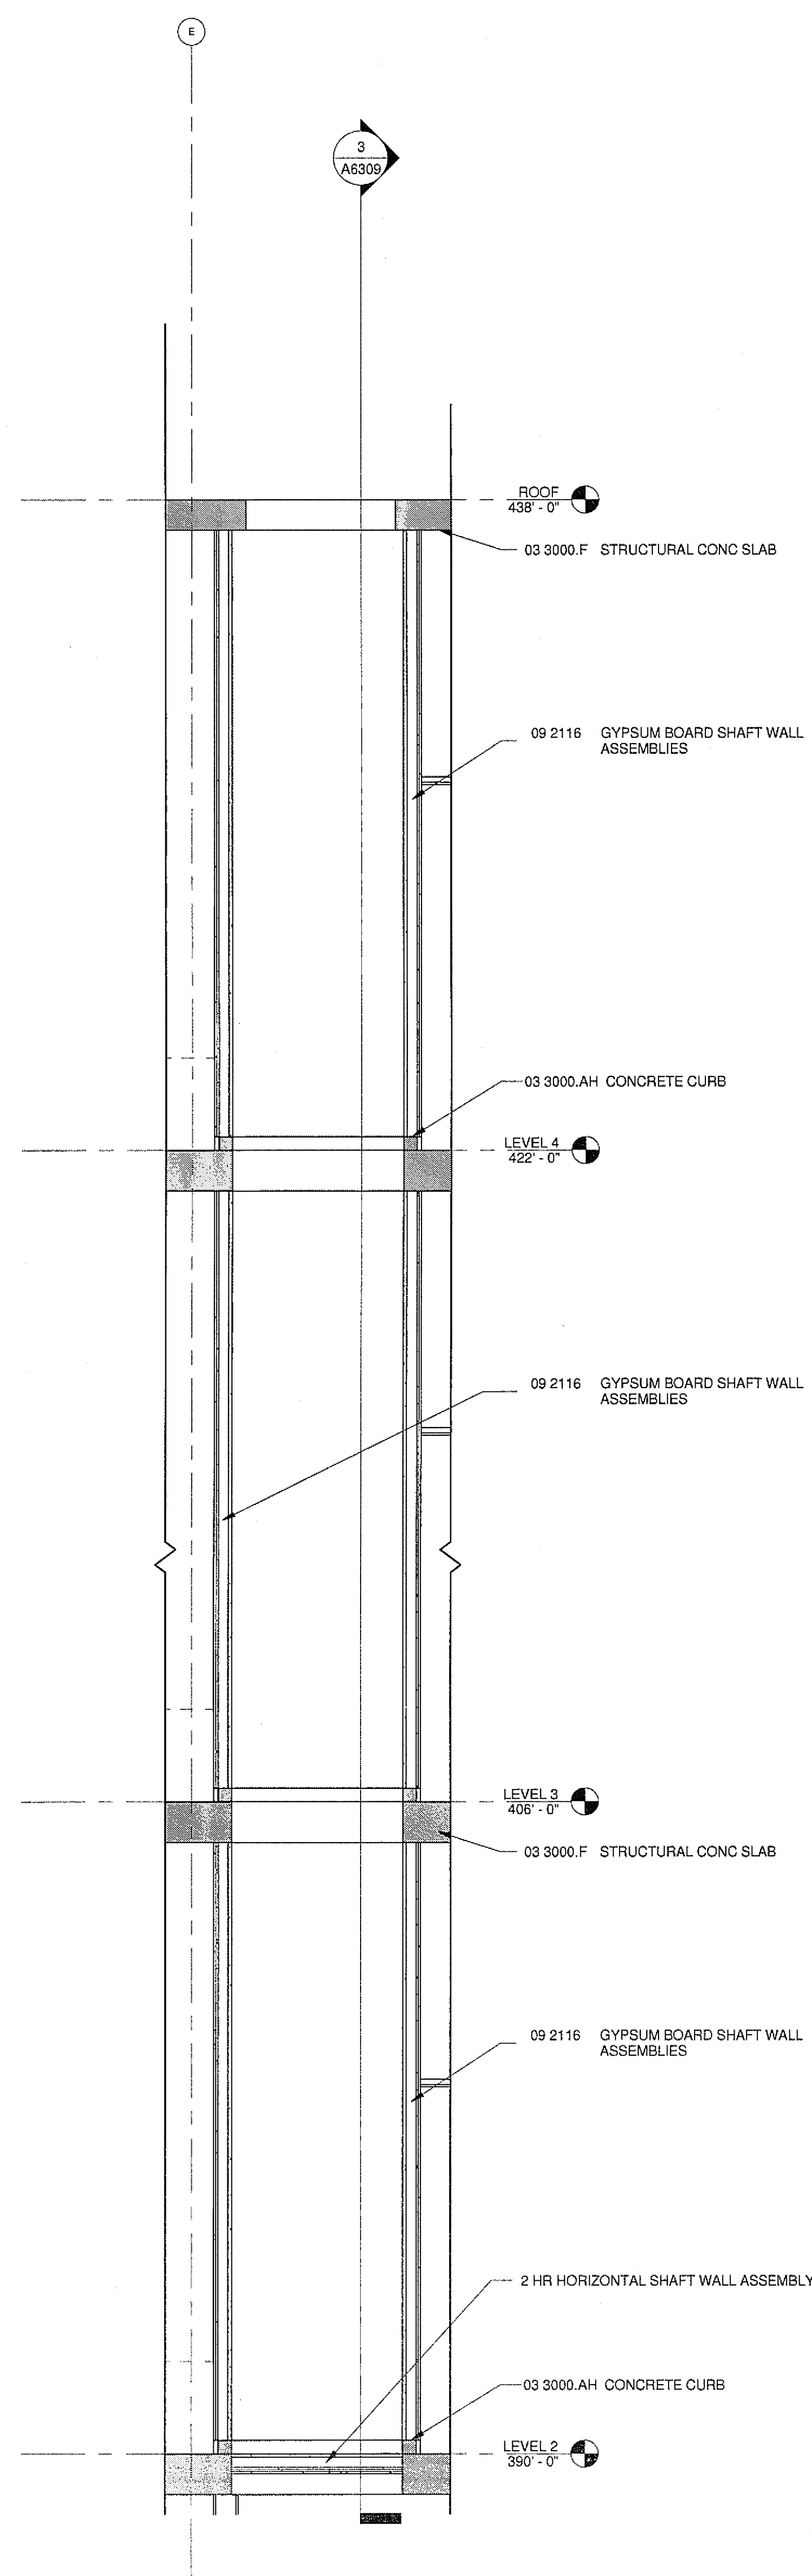


4 SHAFT WALL SECTION
A2222|A6309 3/8" = 1'-0"

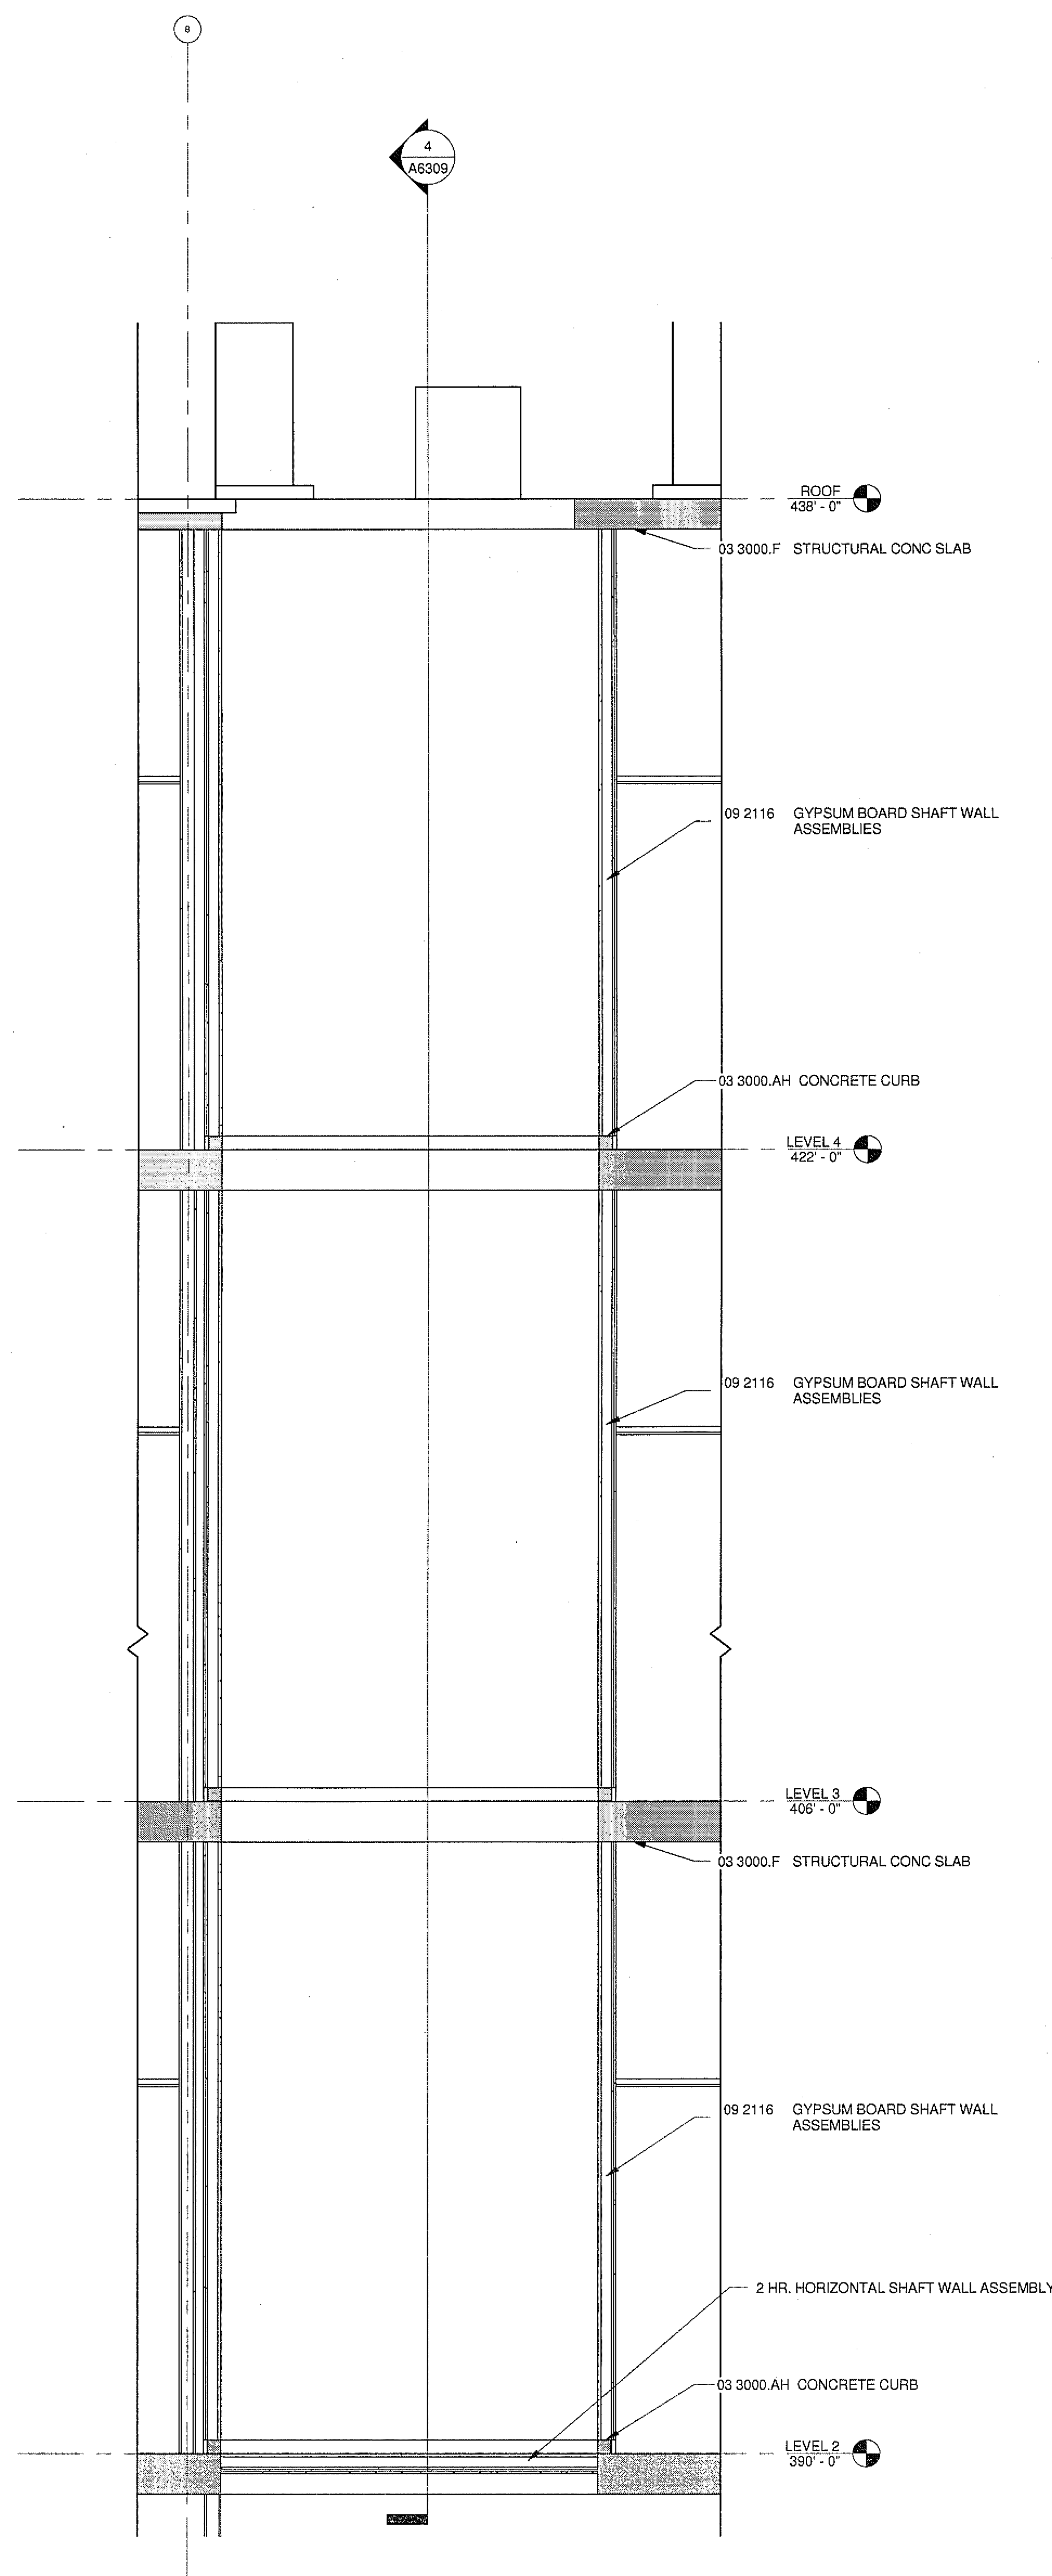

3 SHAFT WALL SECTION
A2222|A6309 3/8" = 1'-0"

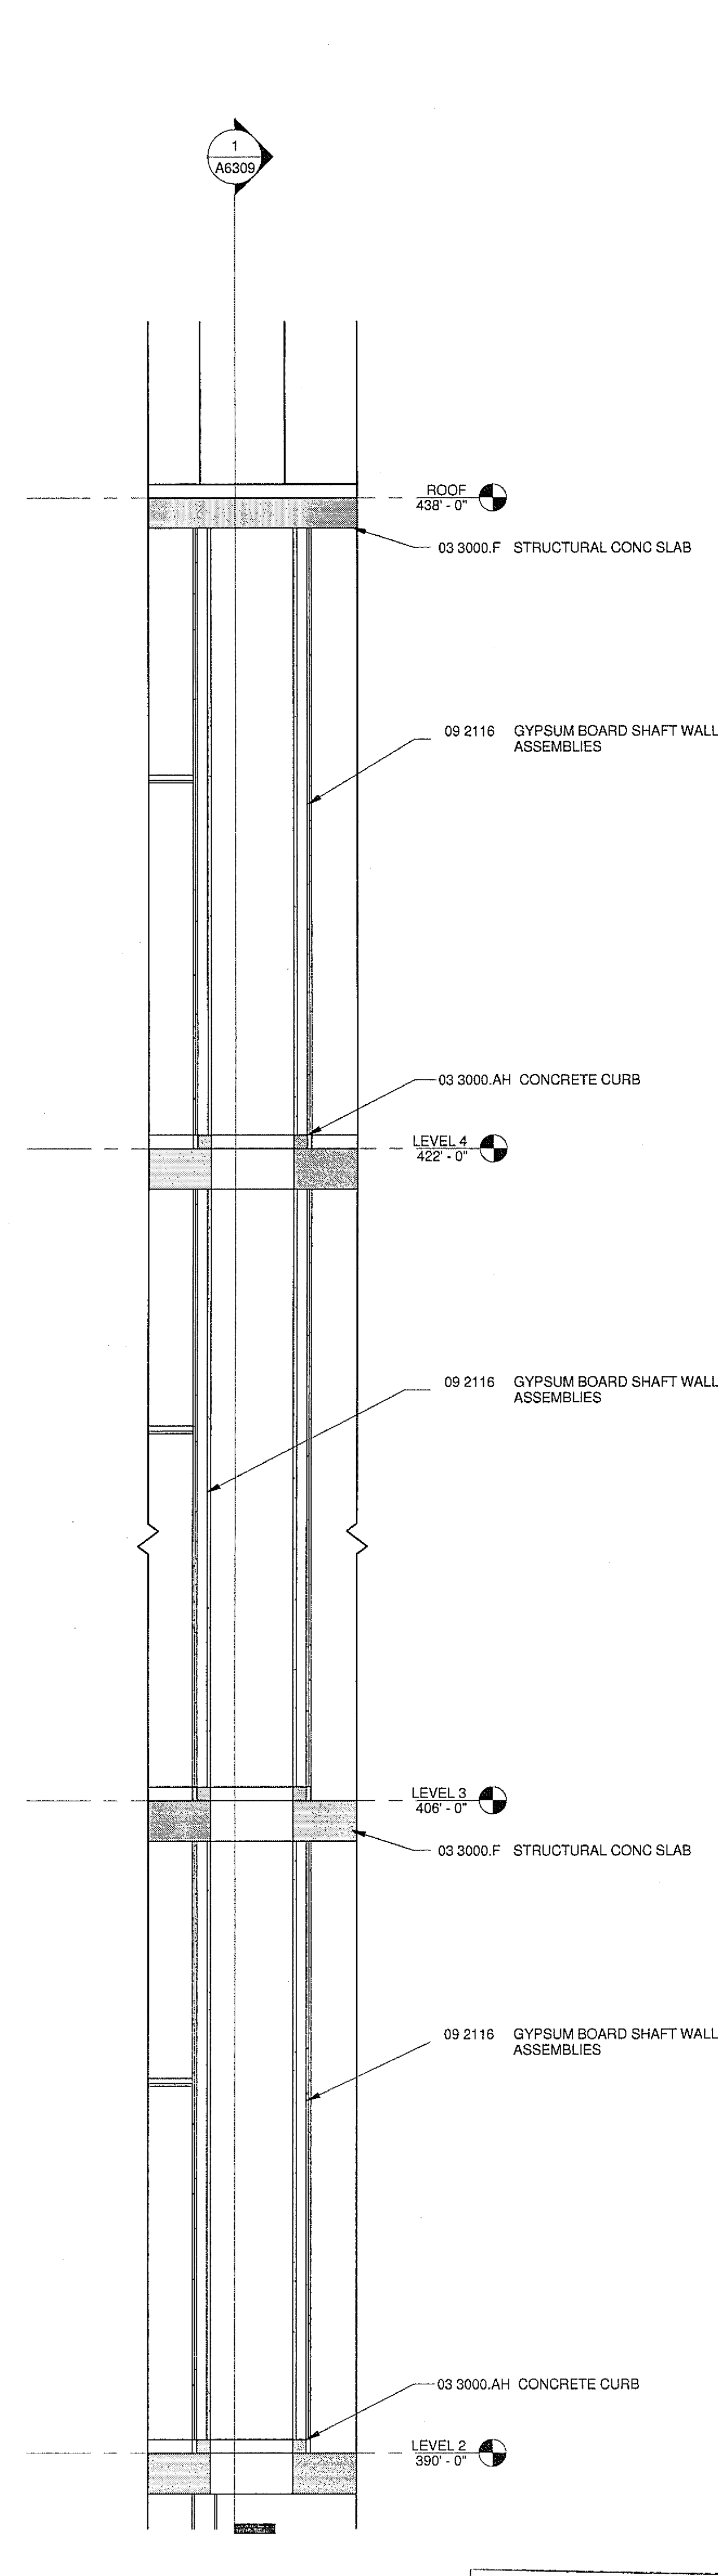


2 SHAFT WALL SECTION
A6309|A6309 3/8" = 1'-0"

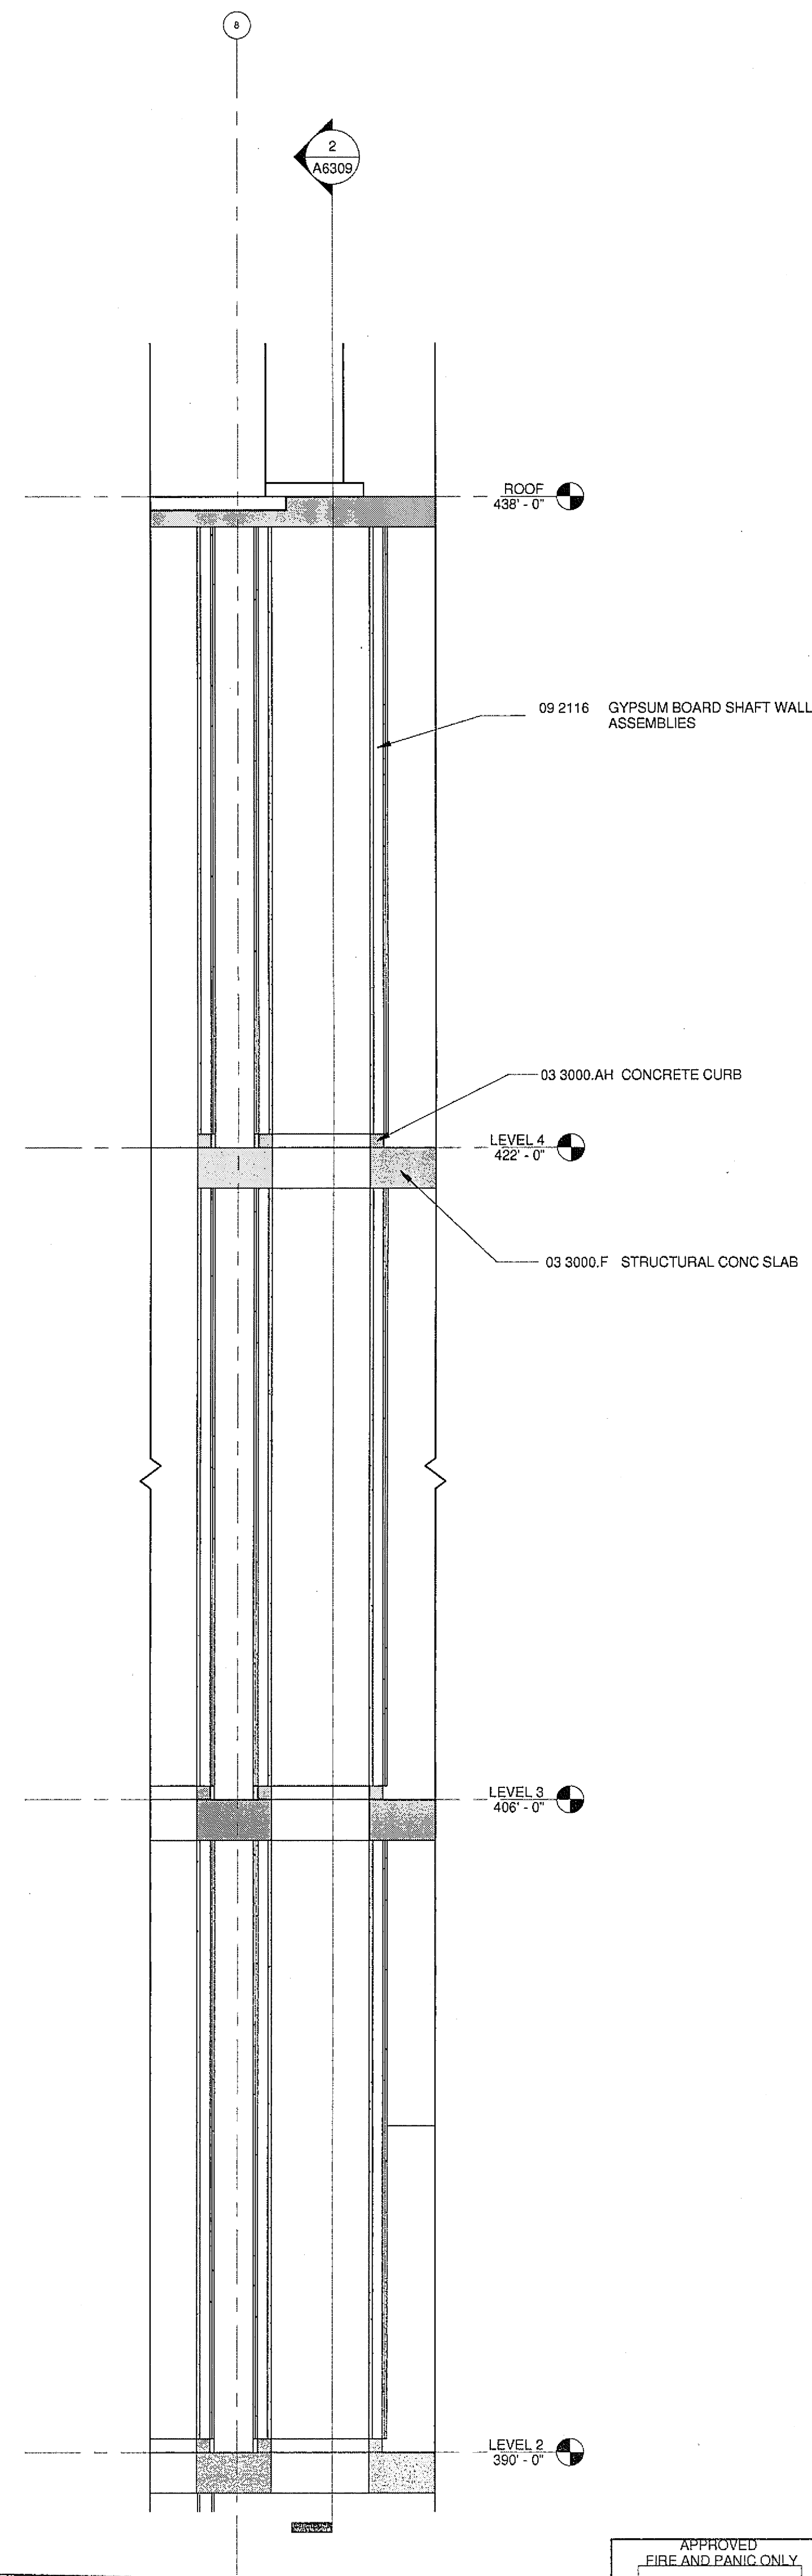

1 SHAFT WALL SECTION
A6309|A6309 3/8" = 1'-0"

U.C.S.D.	
DATE	4/15/15
PRELIMINARY DRAWINGS	☐
PROGRESS DRAWINGS	☐
REVIEW DRAWINGS	☐
CONSTRUCTION DRAWINGS	☒

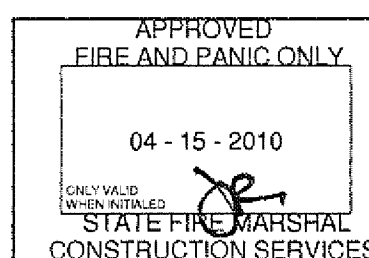

ISSUED FOR	DATE
100% CD	05.08.09
CD-4	01.07.10
CD-4	04.15.10


SANFORD CONSORTIUM FOR REGENERATIVE MEDICINE

2880 TORREY PINES SCENIC DRIVE
LA JOLLA, CALIFORNIA 92037



CONSULTANT
LarkmontPines Consortium LLC
655 West 10th Street, Suite 100, San Diego, CA 92101
(619) 594-0001

FENTRESS | ARCHITECTS
431 Broadway, Suite 800
San Francisco, CA 94111
DAVIS DAVIS
ARCHITECTS
1000 17th Street, Suite 100
San Diego, CA 92101

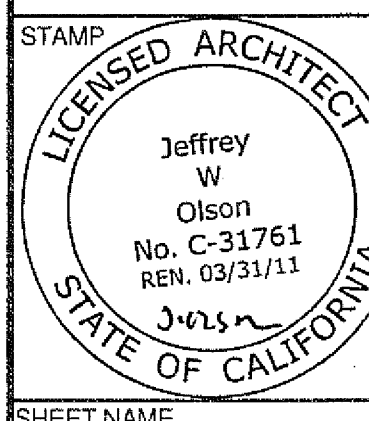

SHEET NAME
SHAFT WALL SECTIONS

DRAWN BY: Author
PROJECT #: 200725.000

SHEET NUMBER

A6309