

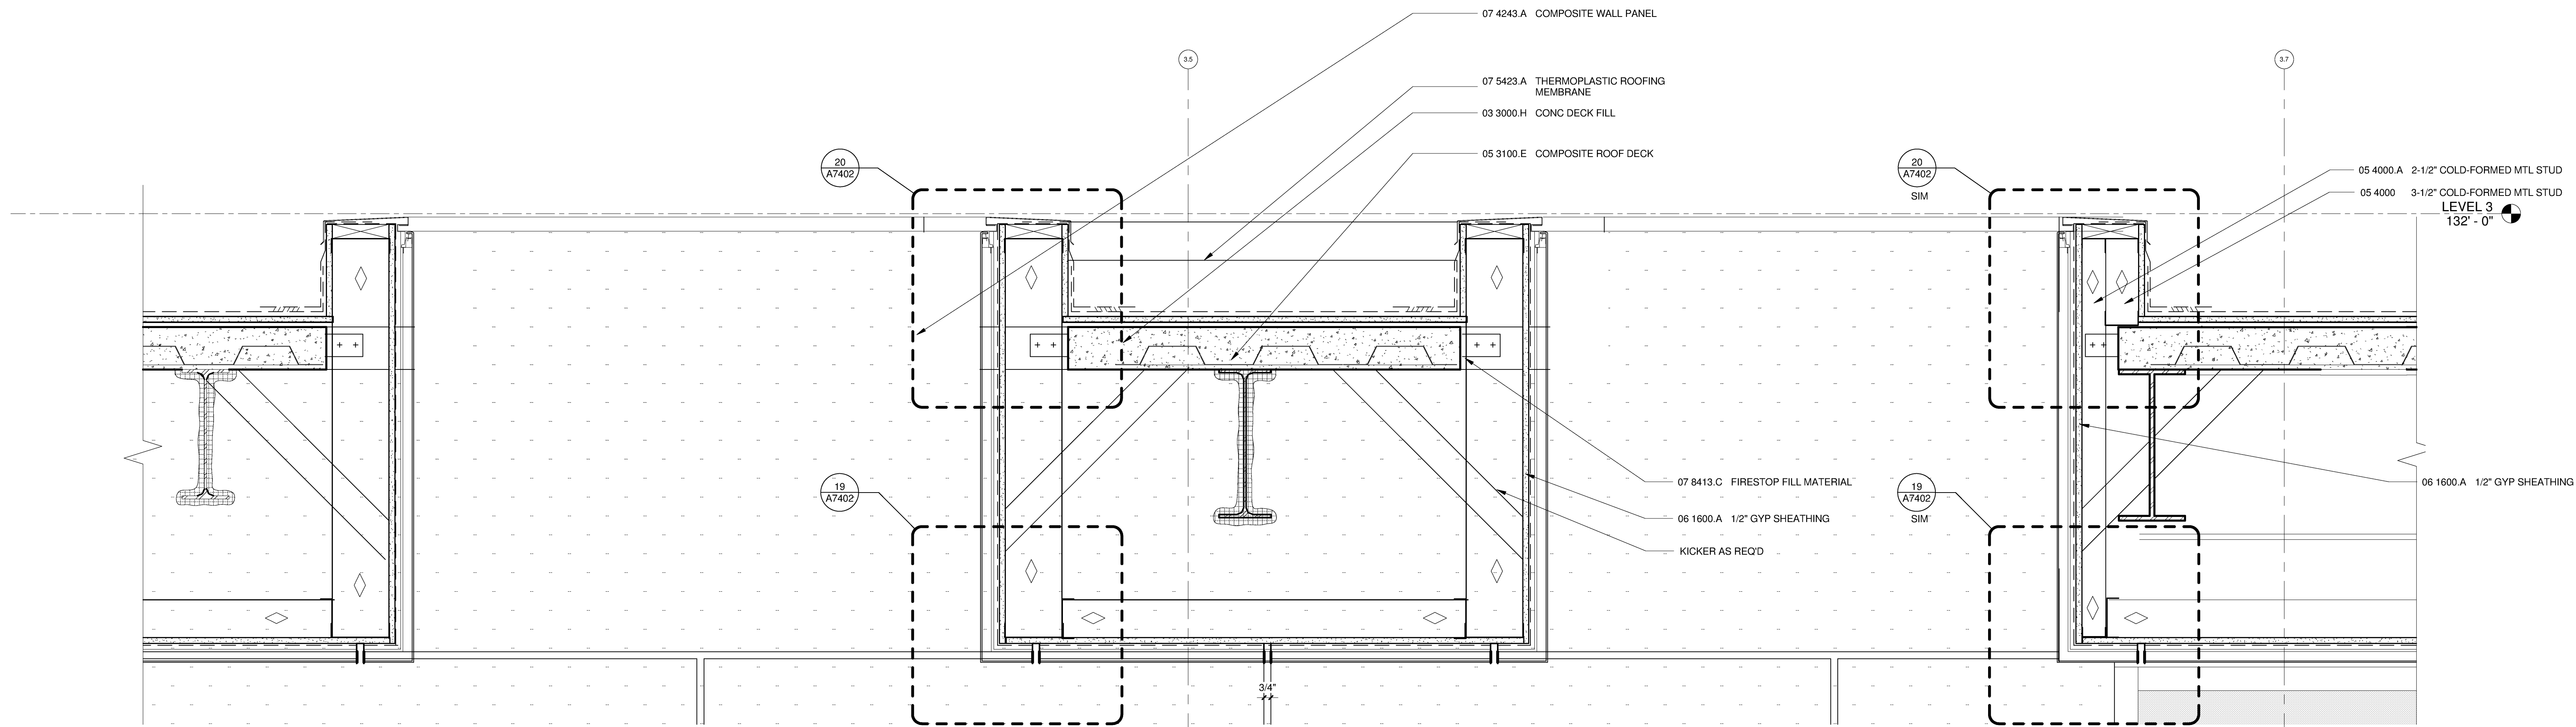


3/17/2011 3:17:59 PM
C:\SRM\000725 SRM DCA local.rvt


Warning: It is a violation of the law for any person, unless acting under the direction of a licensed architect, to alter an item in any way. If an item in this document is altered, the altering architect, if other than the architect of record, shall affix to the item his seal and the notation "altered by" followed by his signature and the date of such alteration, and the specific description of the alteration.

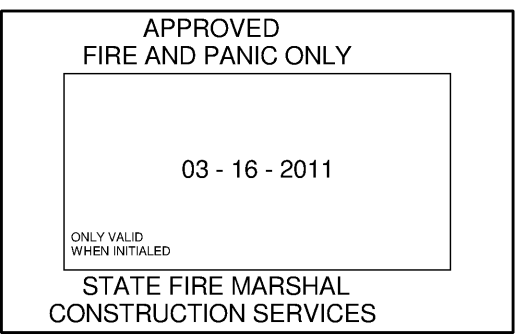


4 WALL SECTION @ PREFUNCTION
A2234 A7209 1 1/2" = 1'-0"

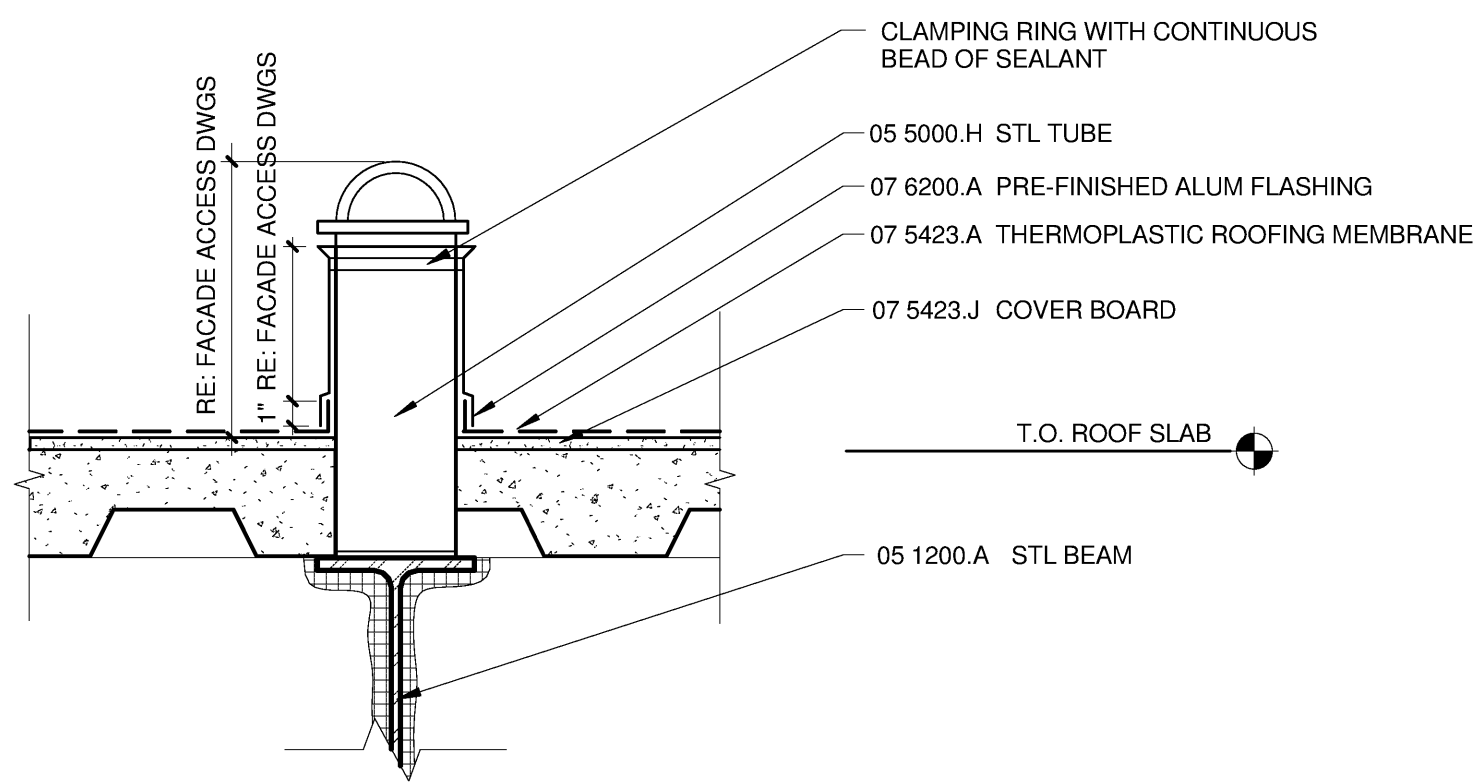


7 SECTION AT TIEBACK
A7209 1 1/2" = 1'-0"

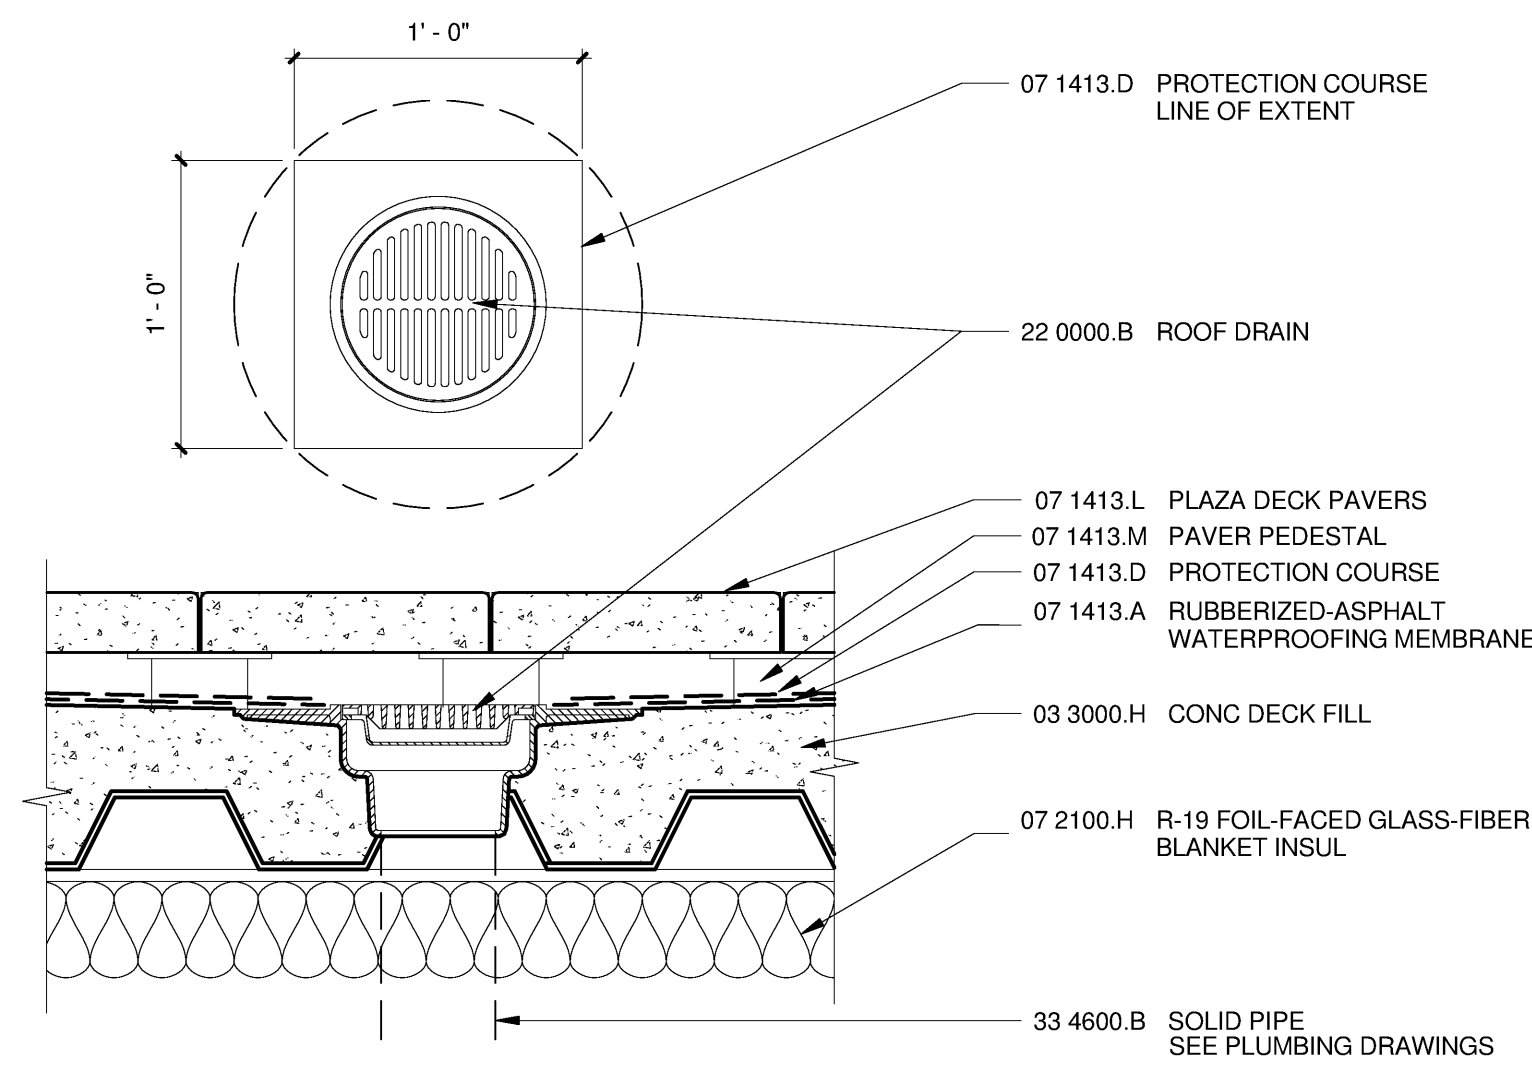


3 DECK DRAIN AT TERRACE
A2223 A7209 1 1/2" = 1'-0"

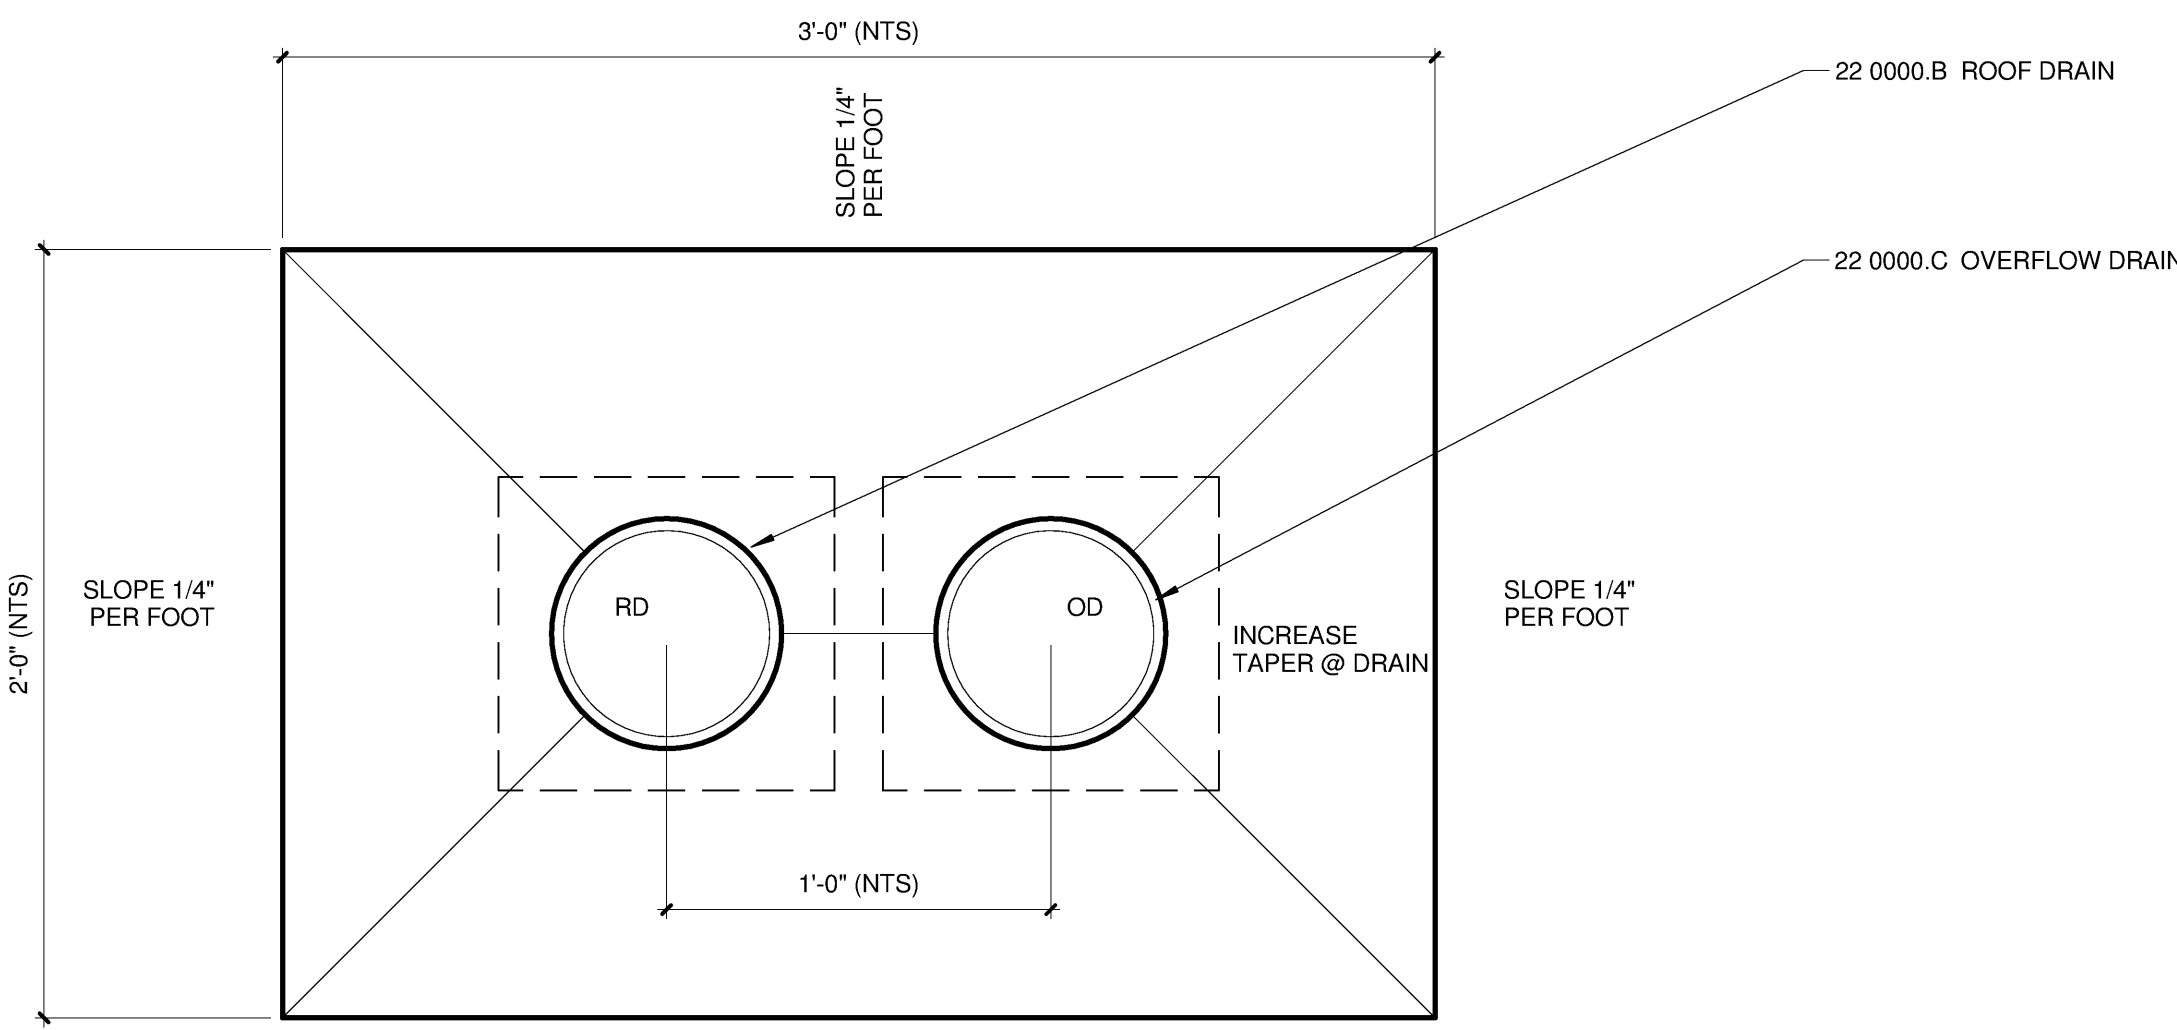

2 ROOF & OVERFLOW PLAN
A2233 A7209 1" = 1'-0"

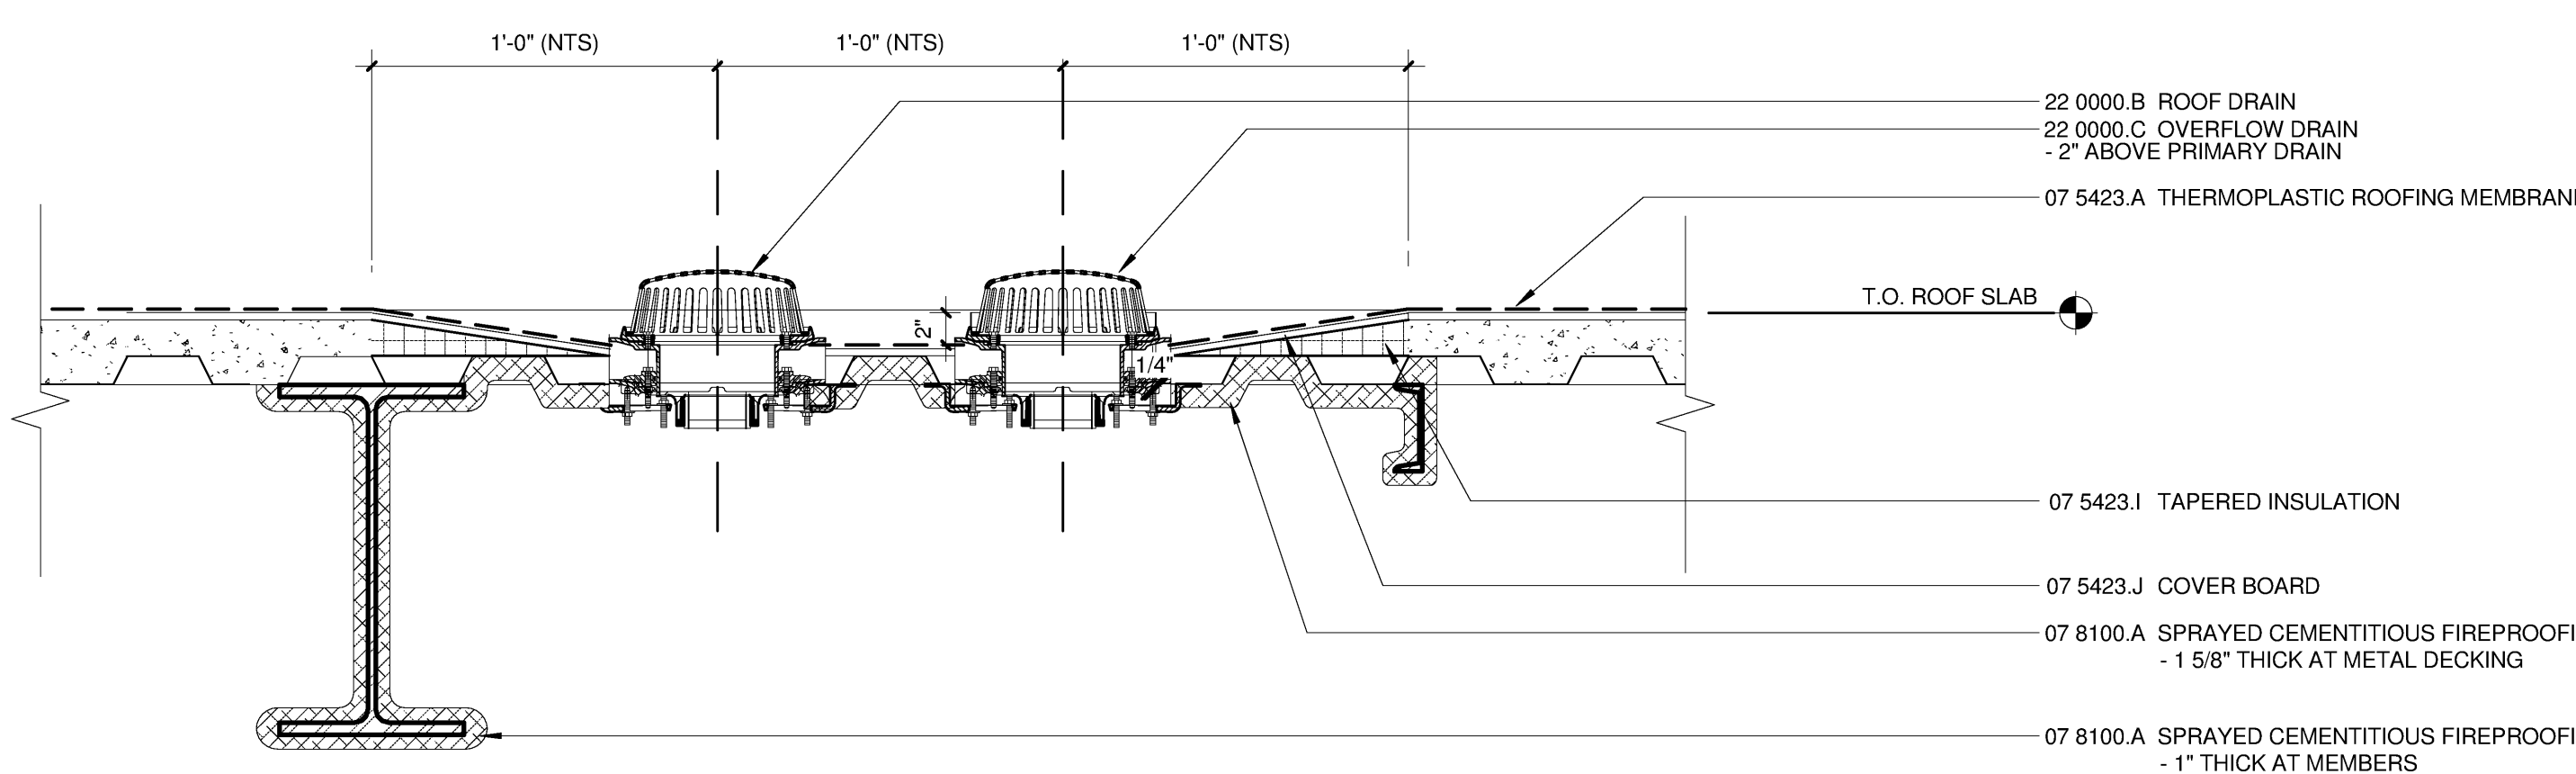


1 ROOF & OVERFLOW SECTION
A7209 1" = 1'-0"

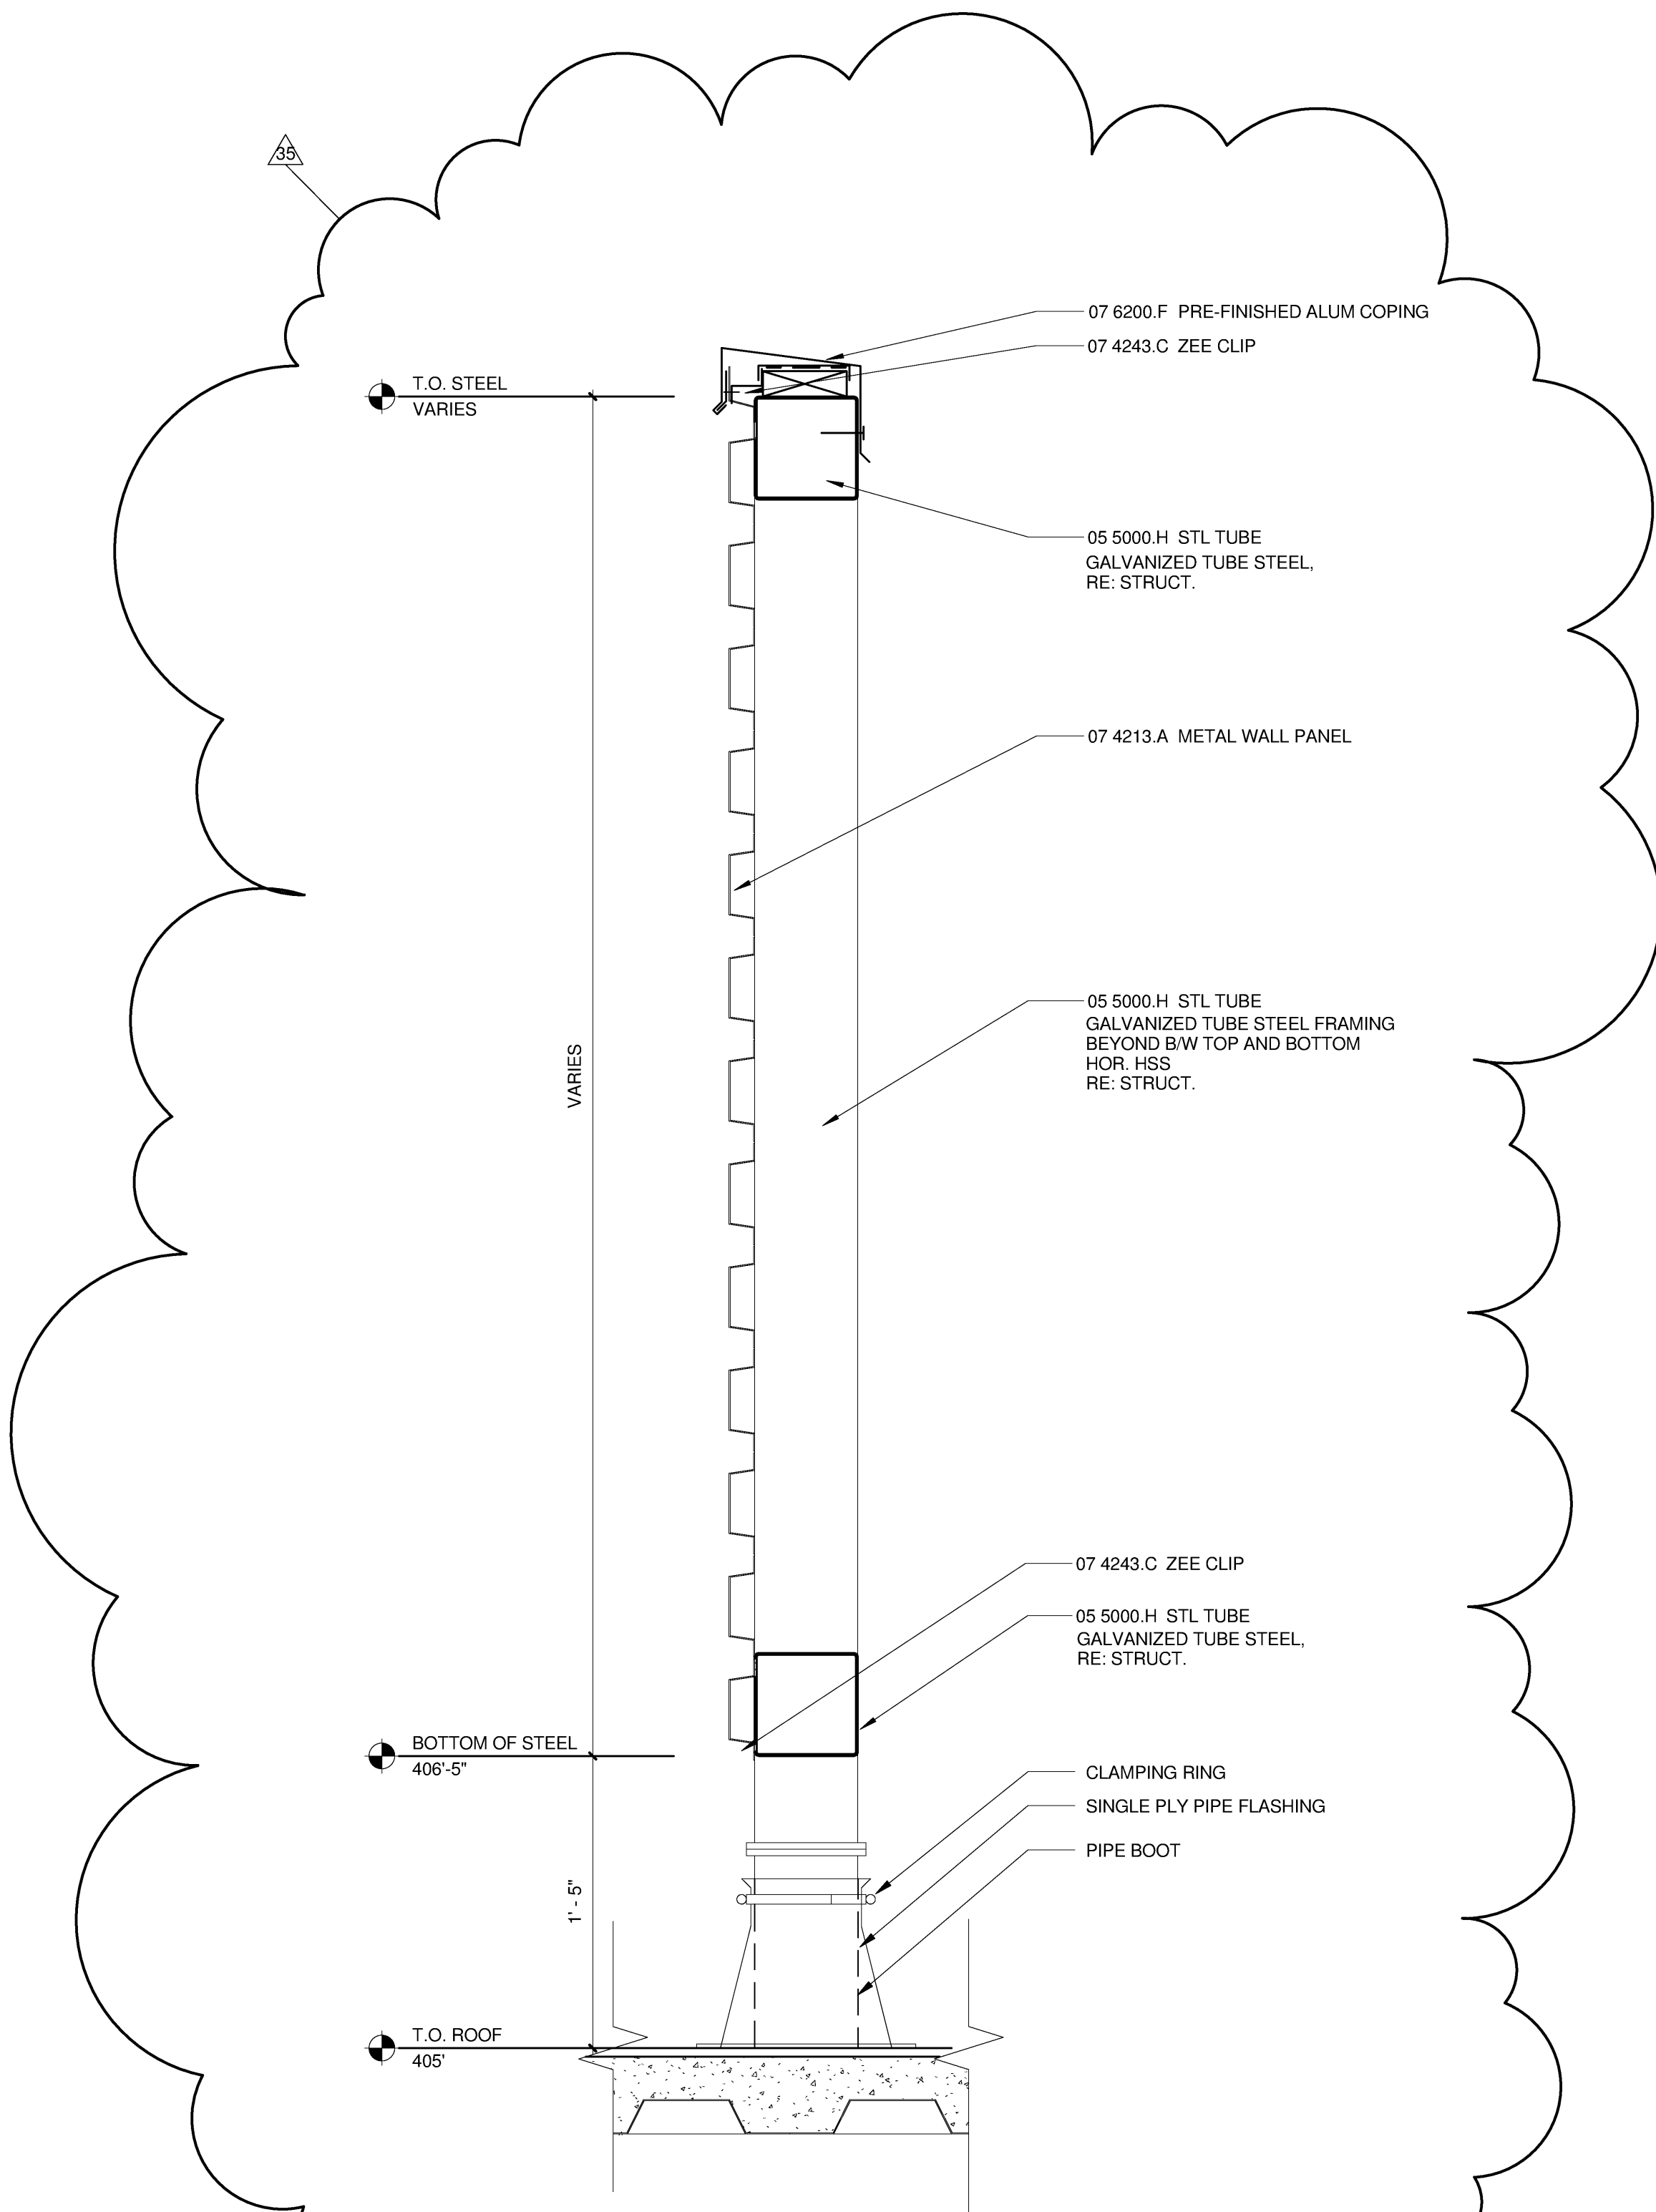

5 CAFE ROOF SCREEN
A2234 A7209 1 1/2" = 1'-0"

ISSUED FOR DATE	
100% CD	05.08.09
CD-3	01.07.10
ASH-18-R1	02.16.11
ASH-18-R2	03.16.11

SANFORD CONSORTIUM FOR REGENERATIVE MEDICINE
2880 TORREY PINES SCENIC DRIVE
LA JOLLA, CALIFORNIA 92037

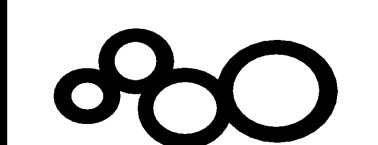

CONSULTANT

Larkford/Phelps Consortium LLC
433 Broadway, Denver, CO 80202
303.733.1600
www.larkfordphelps.com

FENTRESS ARCHITECTS
410 Broadway, Denver, CO 80202
303.733.1600
www.fentressarchitects.com

STAMP

SHEET NAME
EXTERIOR WALL SECTION
DETAILS
DRAWN BY: Author
PROJECT # 200725.000
SHEET NUMBER

A7209