

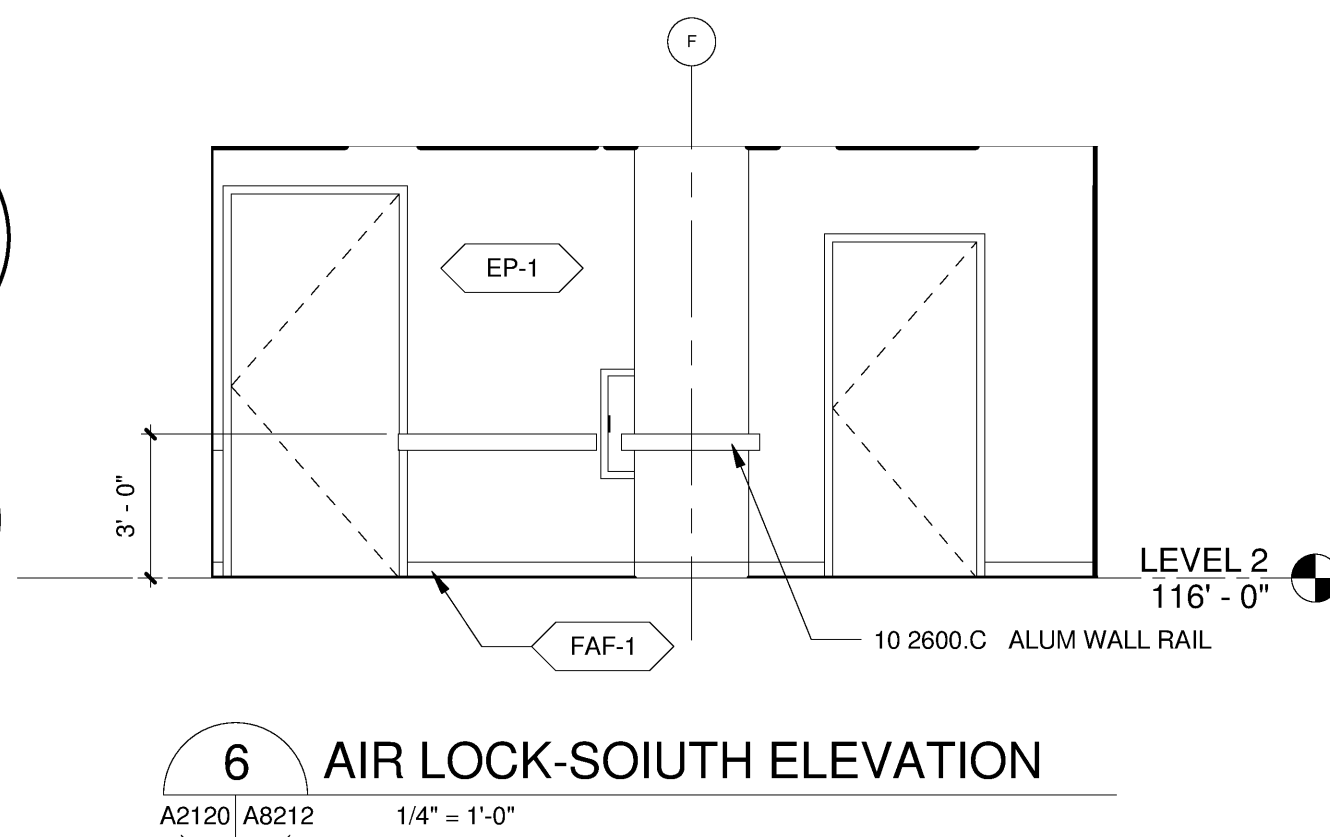


1/21/2014 10:03:15 AM  
C:\FA\Revit Projects\200725 SCRM\Issued.DWG



Warning: It is a violation of the law for any person, unless acting under the direction of a licensed architect, to alter an item in any way. If an item in this document is altered, the altering is deemed, if other than the architect of record, shall attests the item his seal and the notation "altered by [signature] on [date]" and the date of such alteration, and the specific description of the alteration.

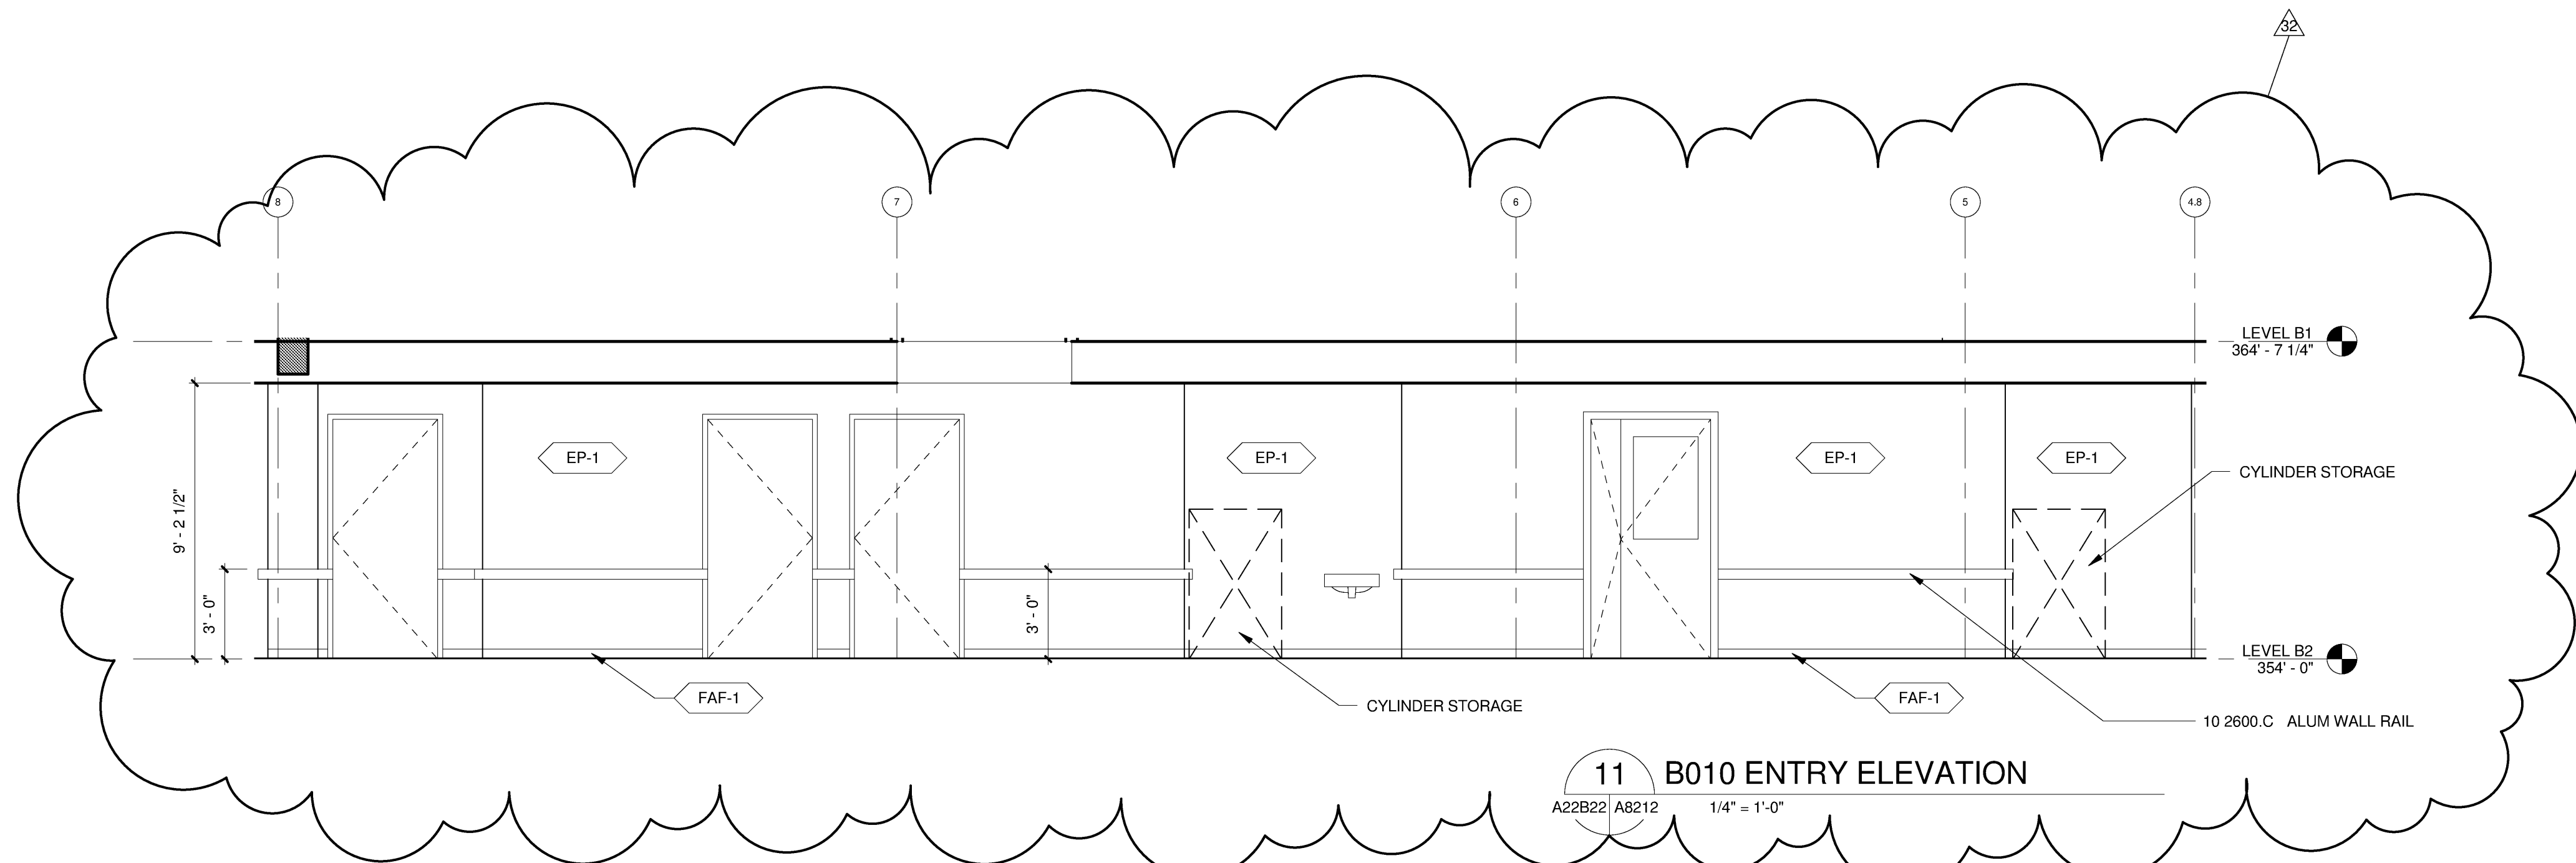


7 AIR LOCK-WEST ELEVATION  
A2120/ A8212 1/4" = 1'-0"

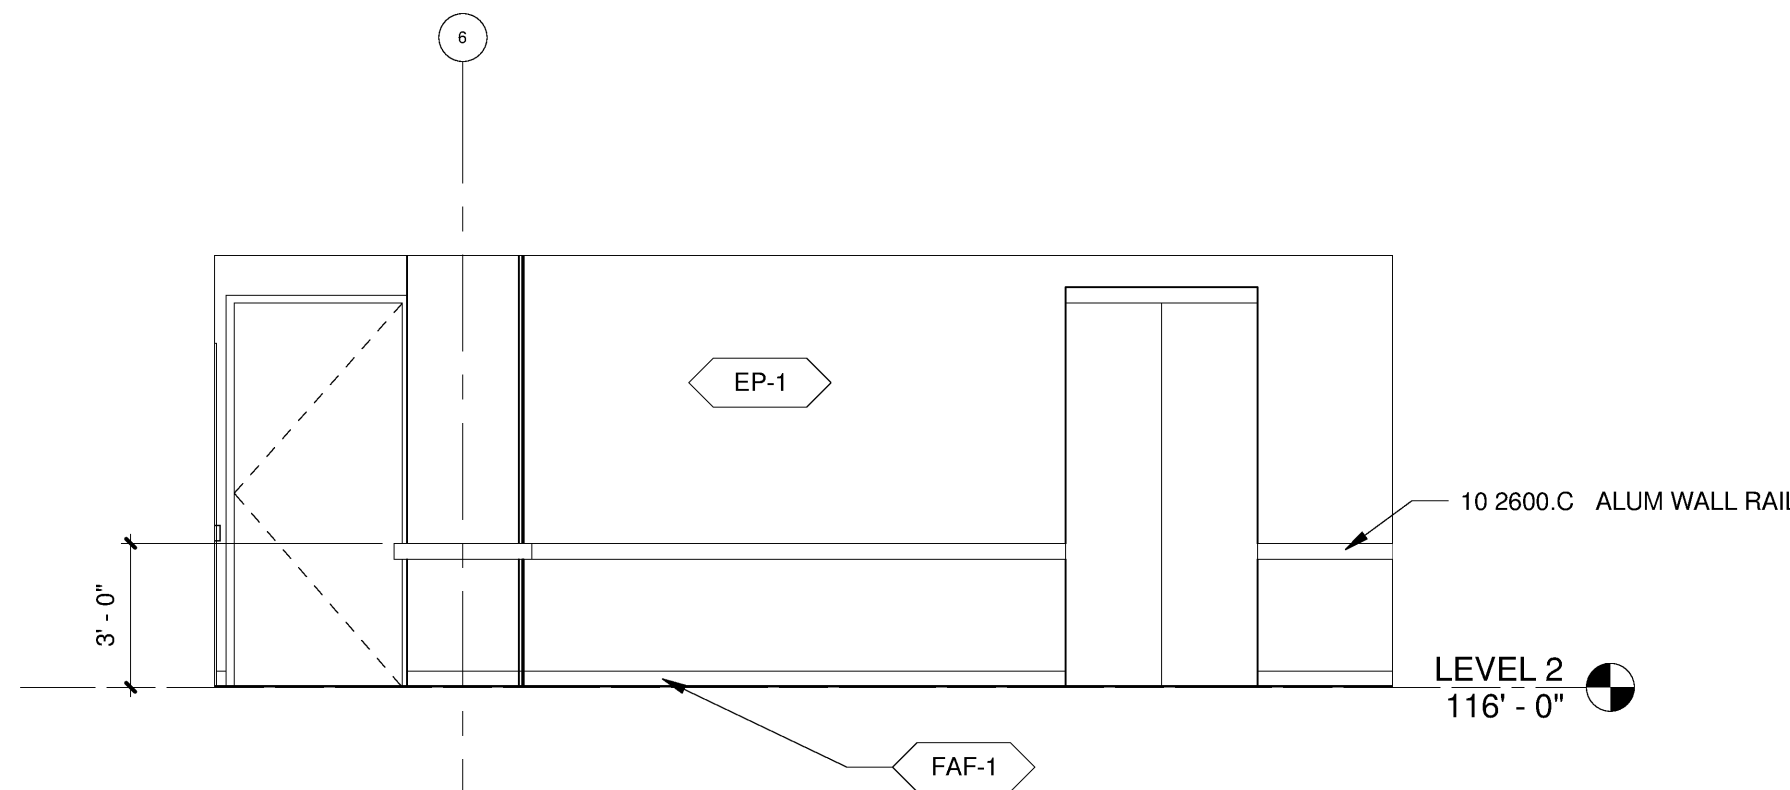


8 AIR LOCK-NORTH ELEVATION  
A2120/ A8212 1/4" = 1'-0"

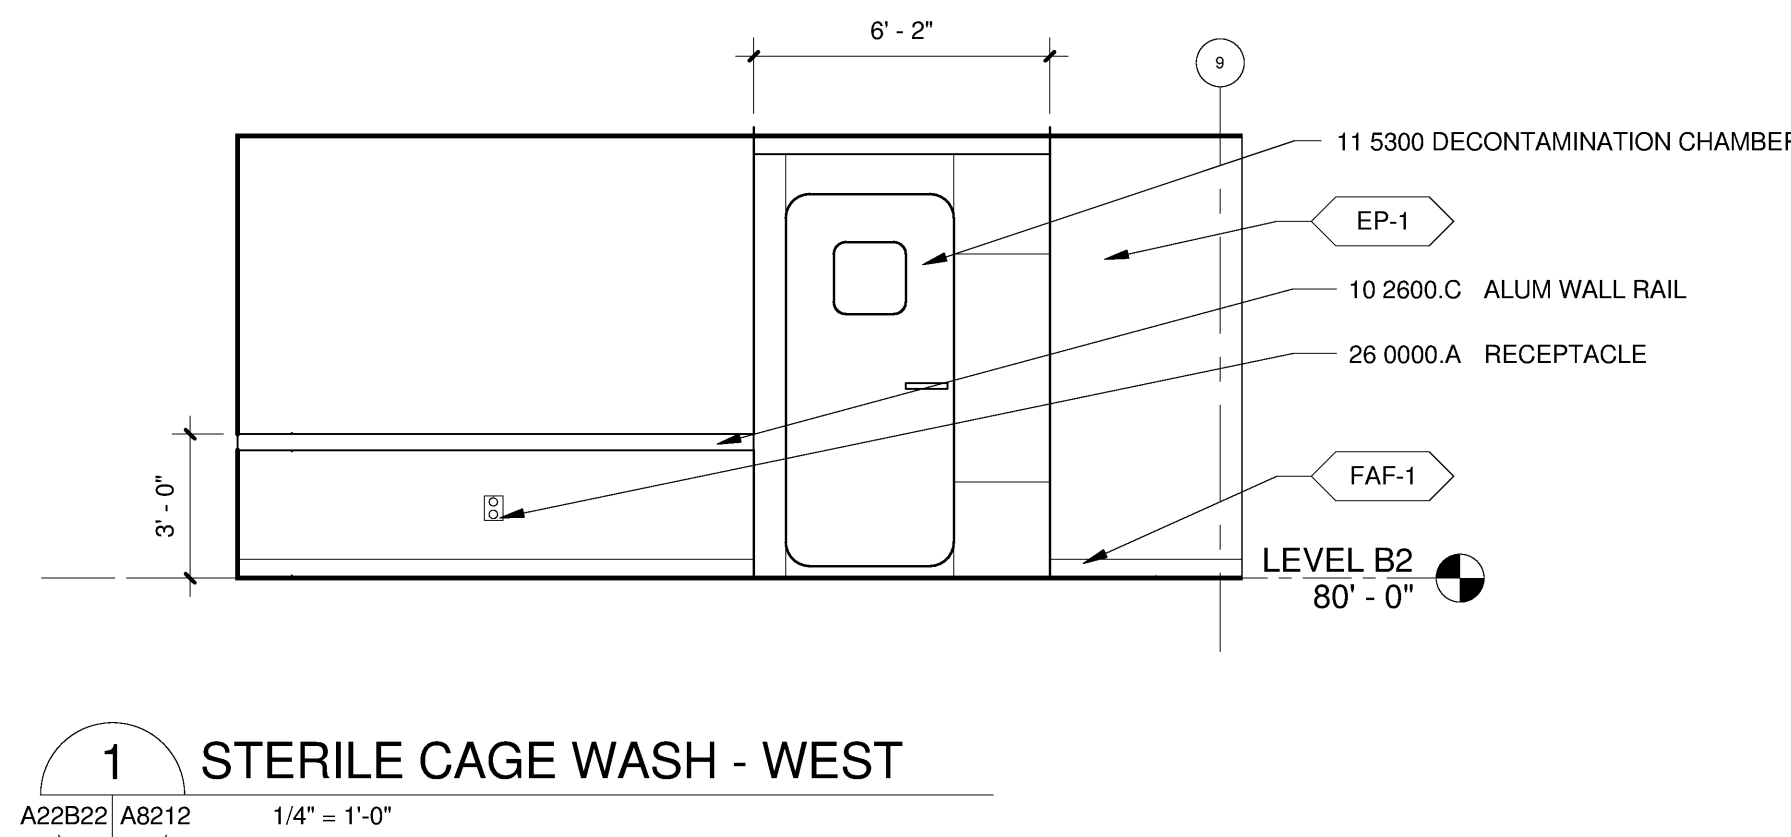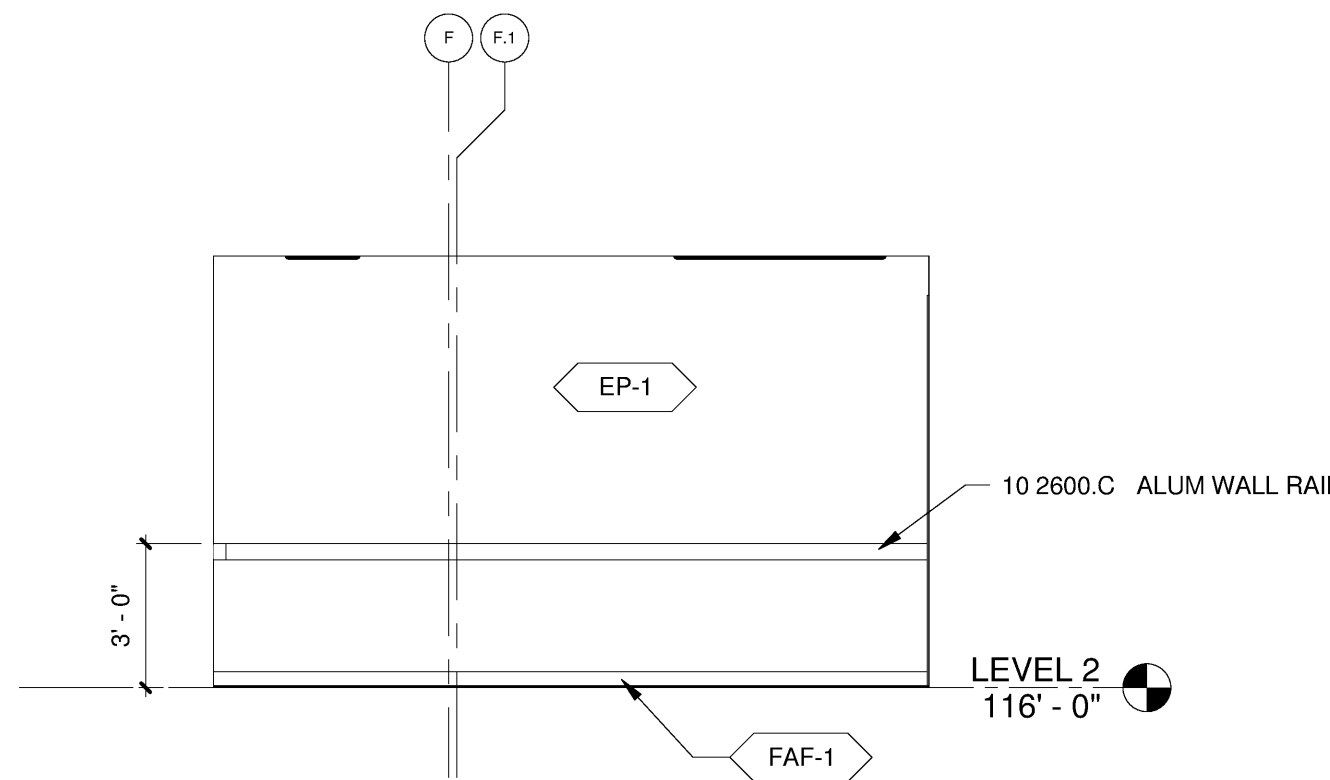


2 VEST, B715 - NORTH  
A22B22/ A8212 1/4" = 1'-0"

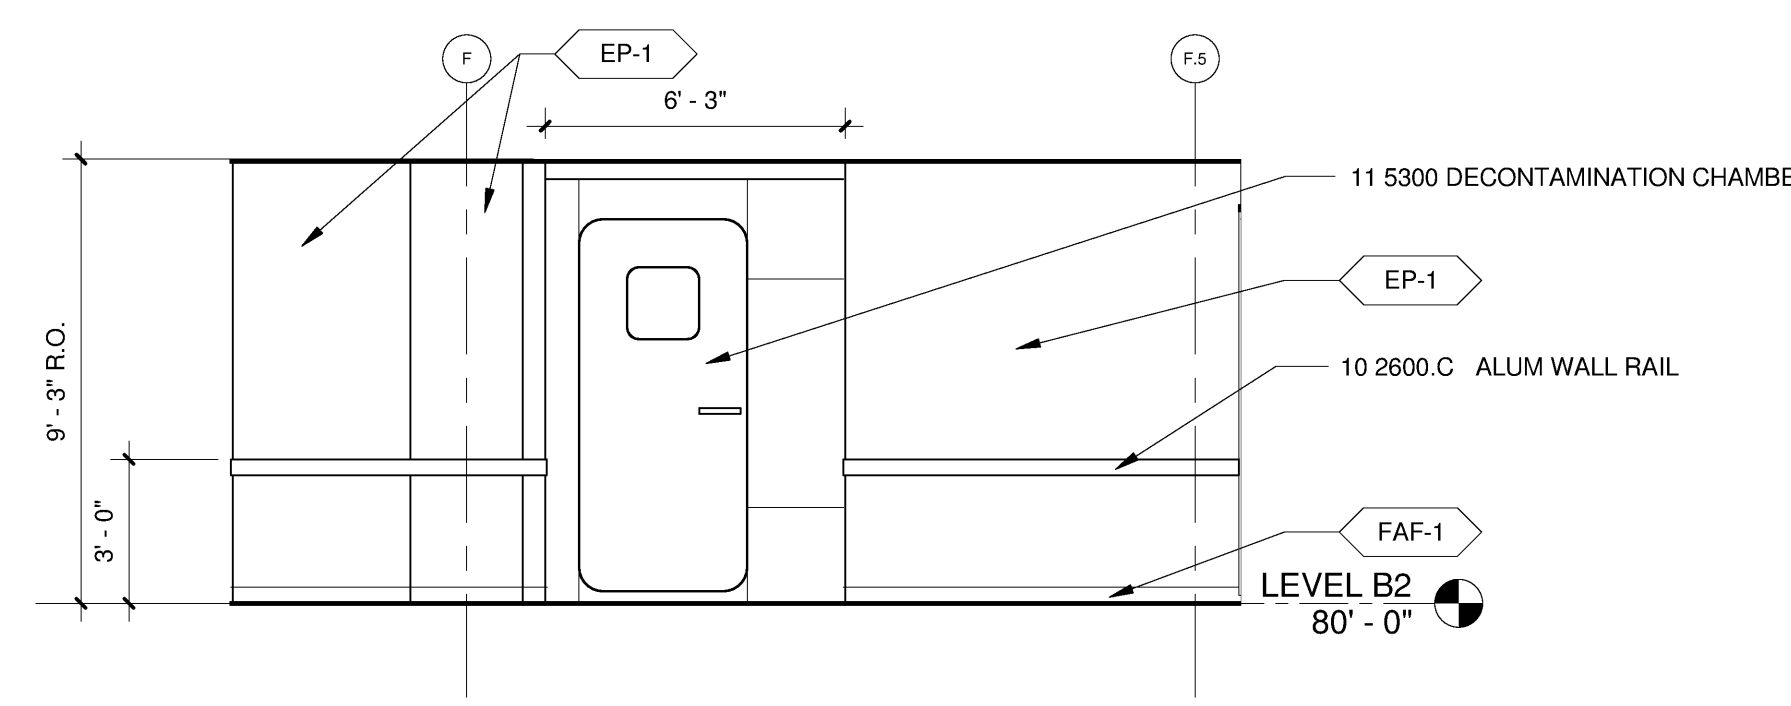


3 VEST, B715 - SOUTH  
A22B22/ A8212 1/4" = 1'-0"

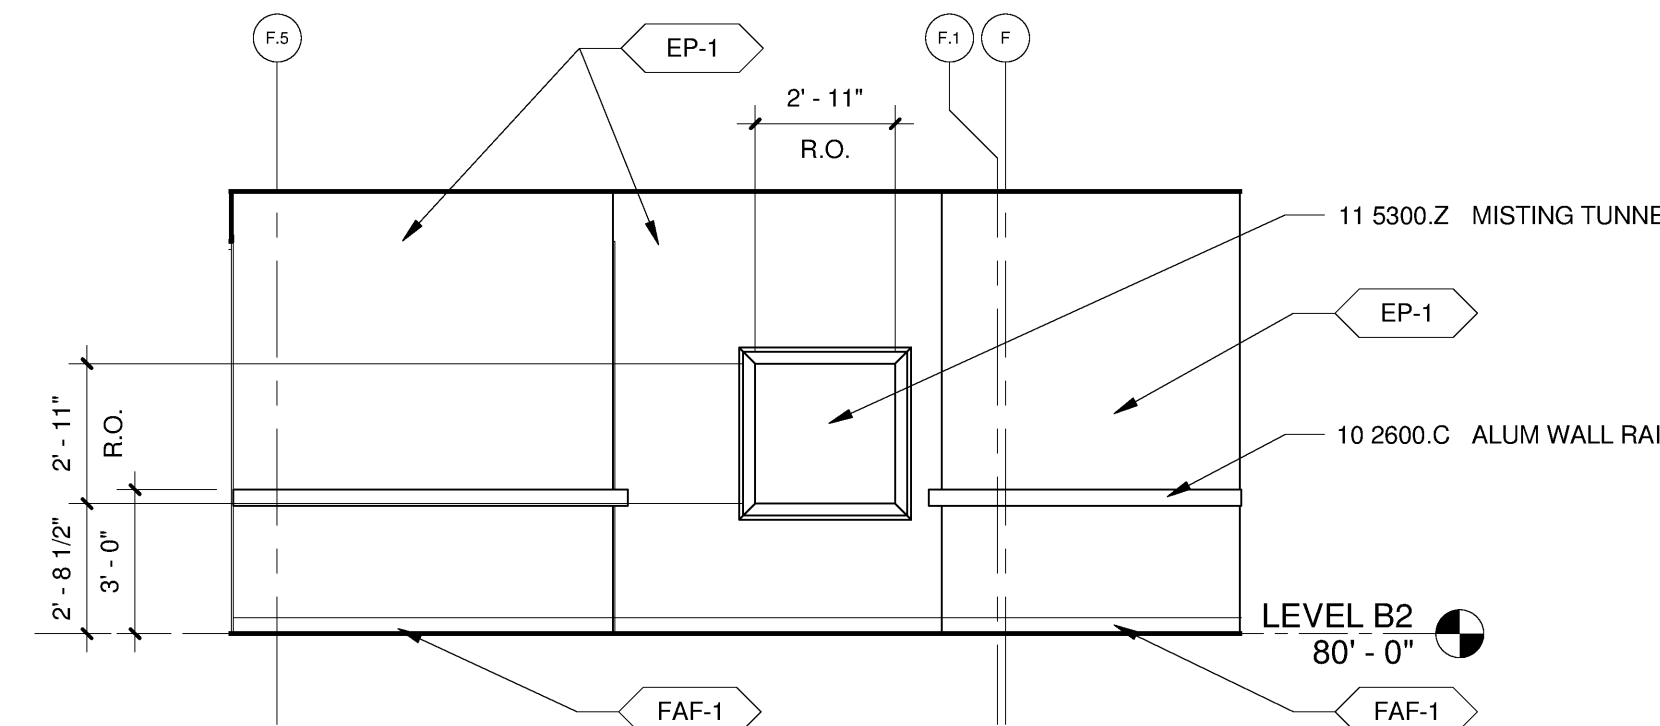

4 TYP. HOSE REEL MIXING VALVE  
A22B22/ A8212 1/4" = 1'-0"

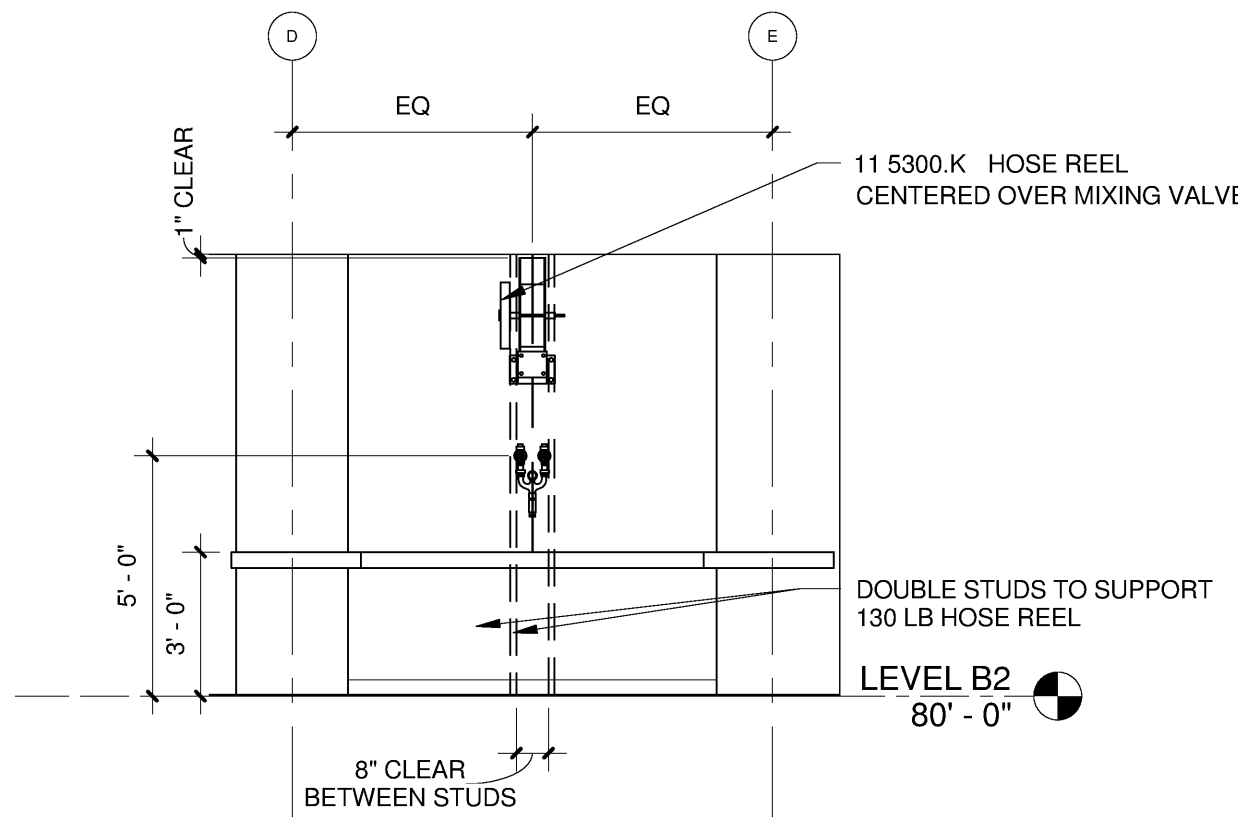

5 AIR LOCK-EAST ELEVATION  
A2120/ A8212 1/4" = 1'-0"

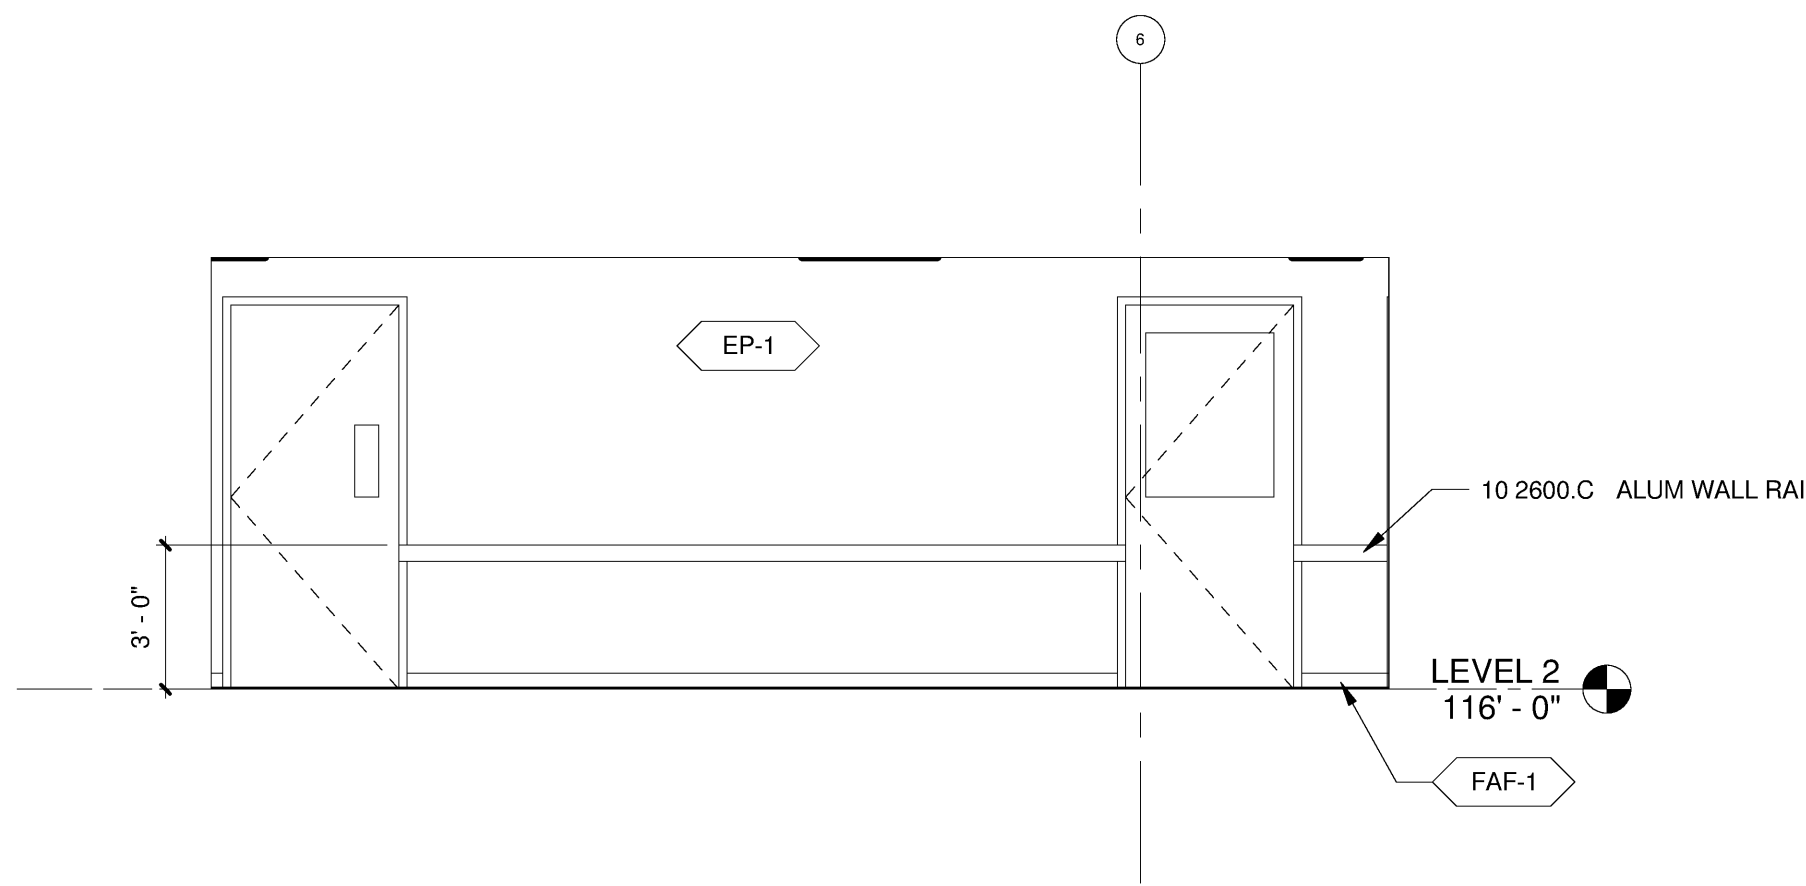

A8212

SHEET NUMBER

PROJECT # 200725.000

DRAWN BY: Author


SHEET NAME  
INTERIOR ELEVATIONS

STAMP

FENTRESS ARCHITECTS  
410 Broadway, Denver, CO 80202  
303.733.1800  
DAVIS PERKINS  
2001 First Avenue, San Diego, CA 92101

Larkford/Phelps Consortium LLC  
1515 West 10th Avenue, Suite 100, San Diego, CA 92101  
619.594.0000

CONSULTANT

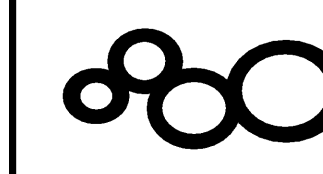

SANFORD CONSORTIUM FOR REGENERATIVE MEDICINE  
2880 TORREY PINES SCENIC DRIVE  
LA JOLLA, CALIFORNIA 92037

| ISSUED FOR       |          | DATE     |
|------------------|----------|----------|
| BIO PH 42 100 CD | 03.28.09 | 05.08.09 |
| 100% CD          | 05.08.09 |          |
| CD-4             | 04.15.10 |          |
| ASI 028          | 12.15.10 |          |
| ASI 028          | 12.15.10 |          |

COPYRIGHT © FENTRESS ARCHITECTS