


ISSUED FOR	DATE
BID PK #1 100 CD	02.16.09
BID PK #2 100 CD	03.26.09
100% CD	05.08.09
ADA REVIEW	08.26.09
CD-4	01.07.10
CD-4	04.15.10

SANFORD CONSORTIUM FOR REGENERATIVE MEDICINE
 2880 TORREY PINES SCENIC DRIVE
 LA JOLLA, CALIFORNIA 92037

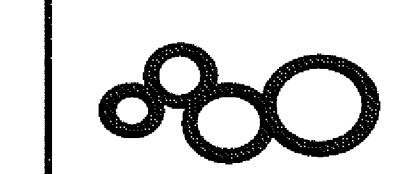


CONSULTANT
 Landscape/Plumbing Consultants LLC
 4000 La Jolla Village Drive, Suite 200, La Jolla, CA 92037
 (619) 594-0888
 (619) 594-0889


FENTRESS ARCHITECTS
 4000 La Jolla Village Drive, Suite 200
 La Jolla, CA 92037
 (619) 594-0888
 (619) 594-0889

STAMP
 LICENSED ARCHITECT
 Jeffrey W. Olson
 No. C-31763
 REG. 03/01/11
 STATE OF CALIFORNIA


SHEET NAME
 ELEVATOR LOBBY AND CABS
 DRAWN BY: Author
 PROJECT # 200725.000
 SHEET NUMBER
A8220

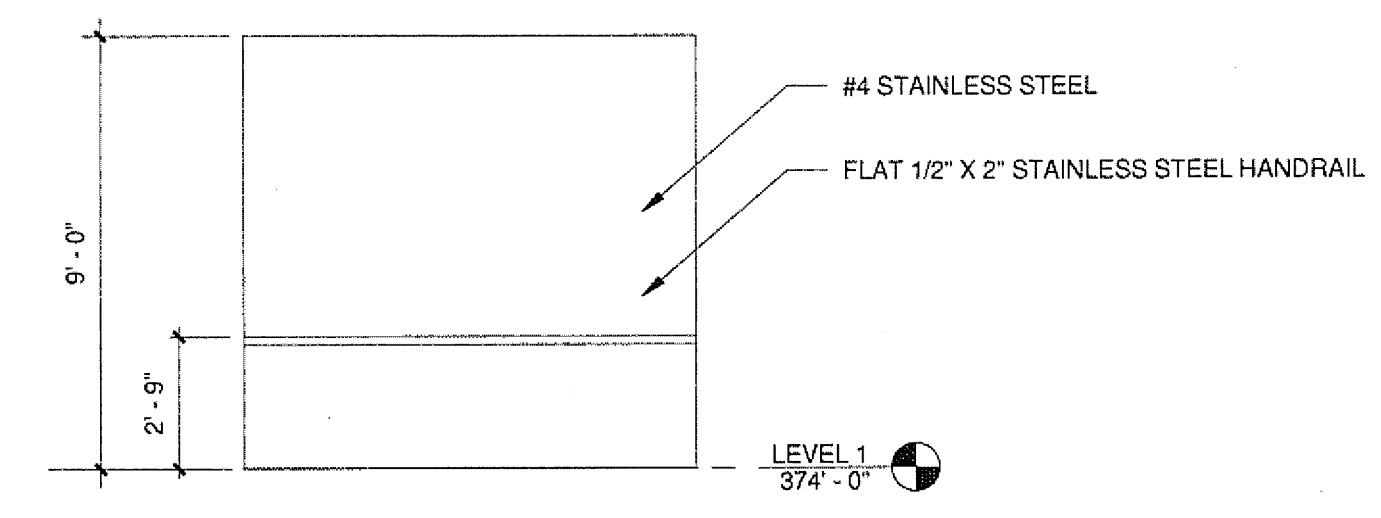


5 ELEVATOR CAB #1, 2 - SOUTH
 A2212/ A8220 1/4" = 1'-0"

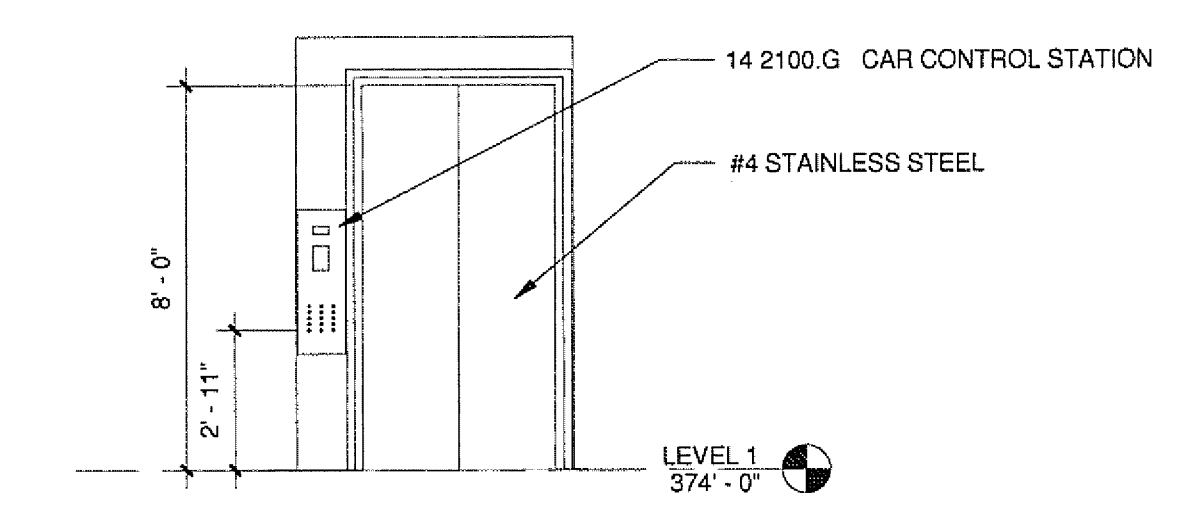


4 ELEVATOR CAB #1, 2 - WEST
 A2212/ A8220 1/4" = 1'-0"

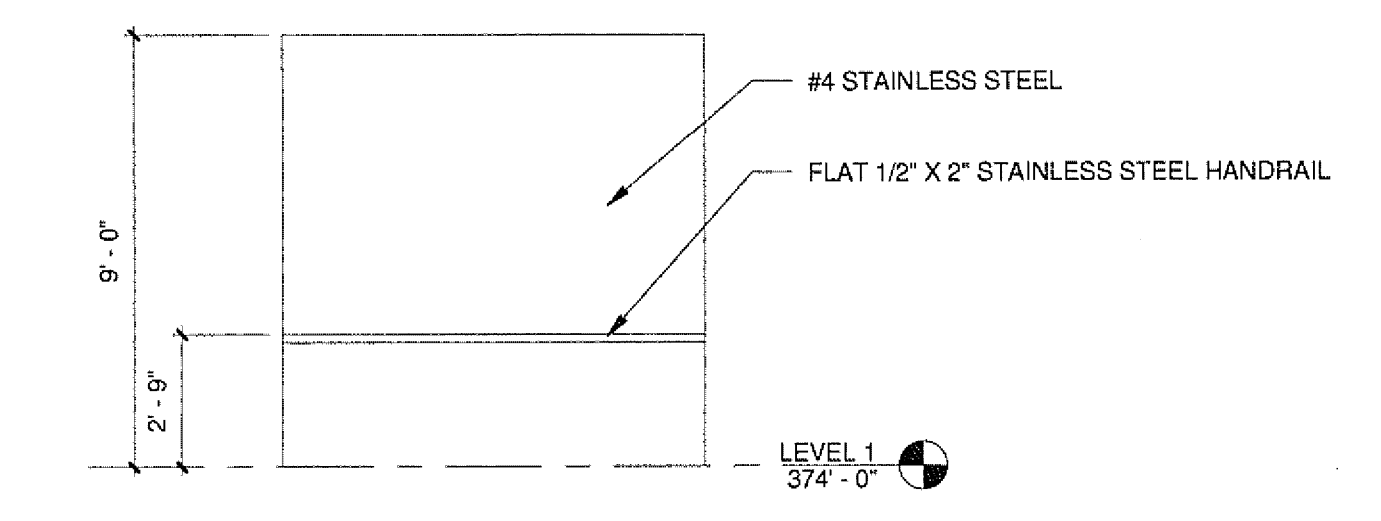


3 ELEVATOR CAB #1, 2 - NORTH
 A2212/ A8220 1/4" = 1'-0"

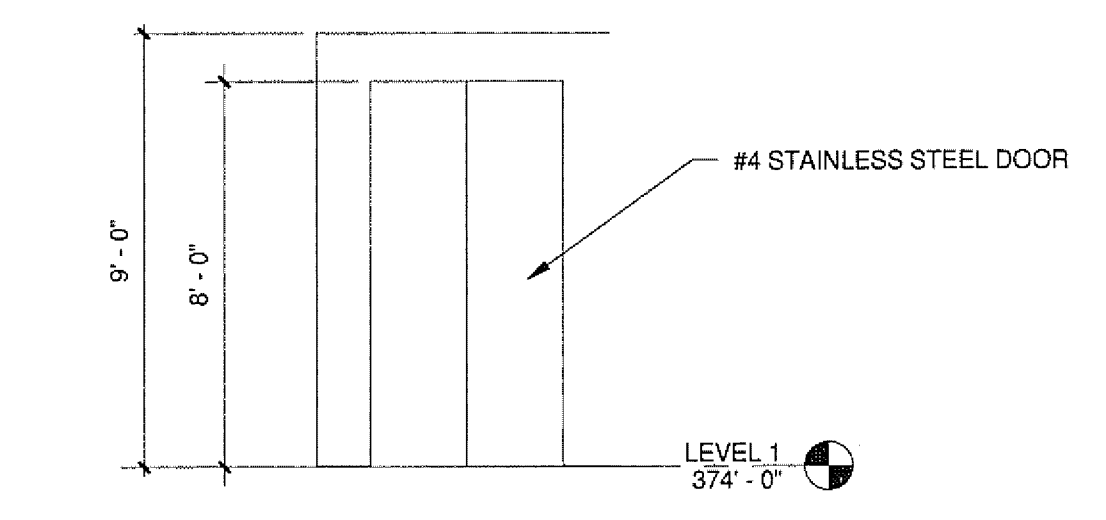


2 ELEVATOR CAB #1, 2 - EAST
 A2212/ A8220 1/4" = 1'-0"

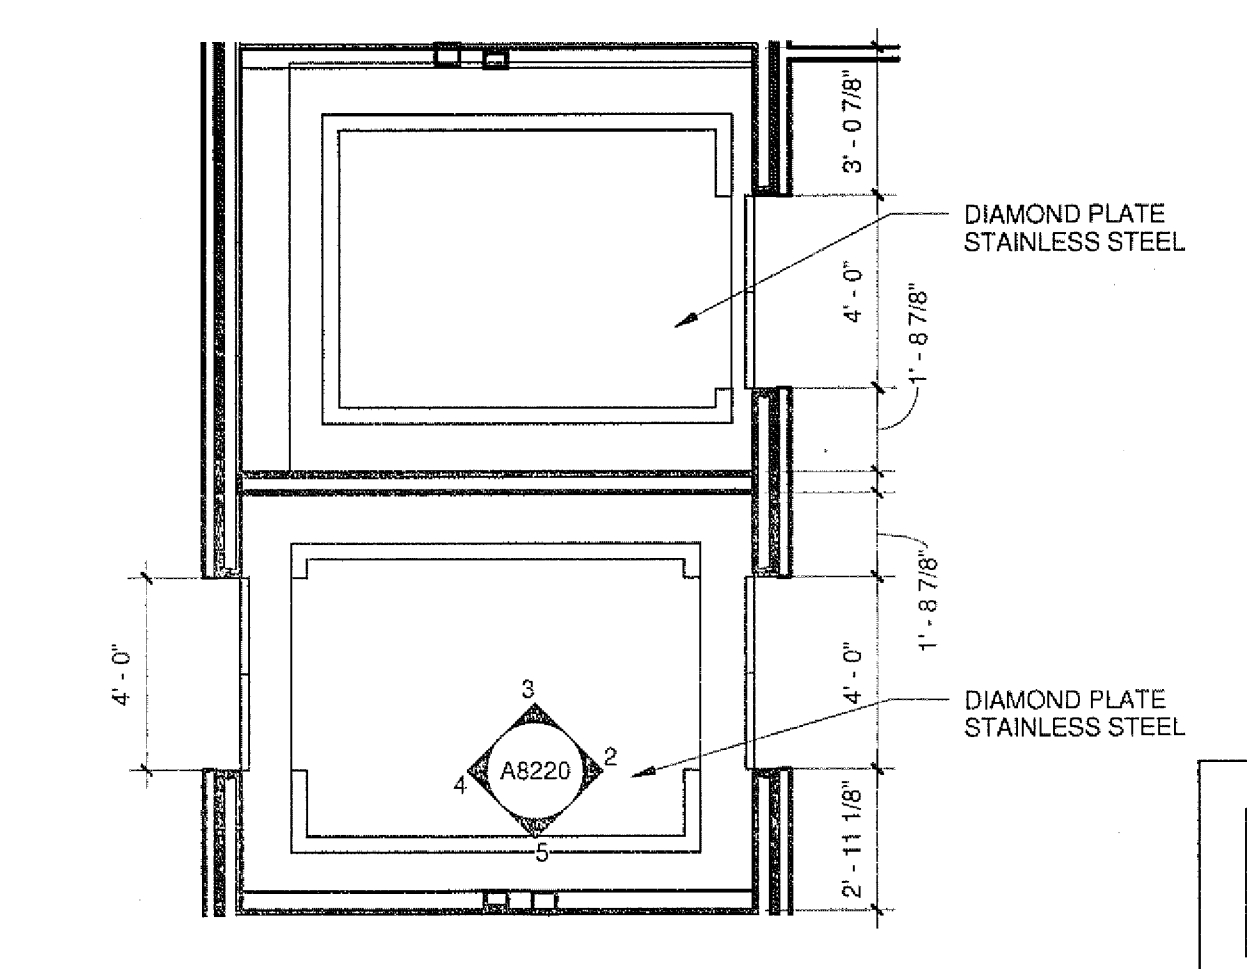


1 ELEVATOR #1,2 ENLARGED FLOOR PLAN
 A2213/ A8220 1/4" = 1'-0"

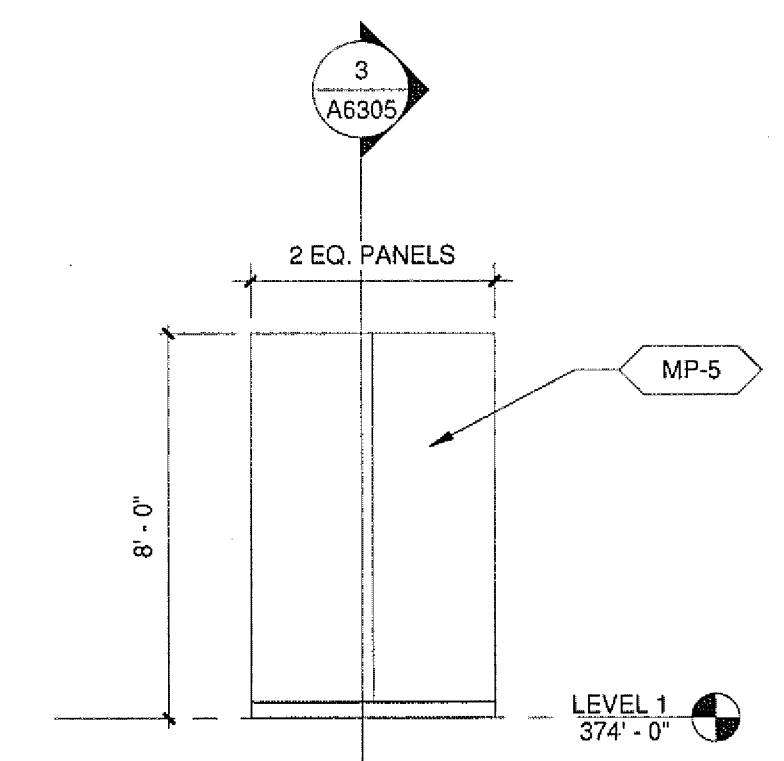


10 ELEVATOR CAB #3,4 - SOUTH
 A2212/ A8220 1/4" = 1'-0"

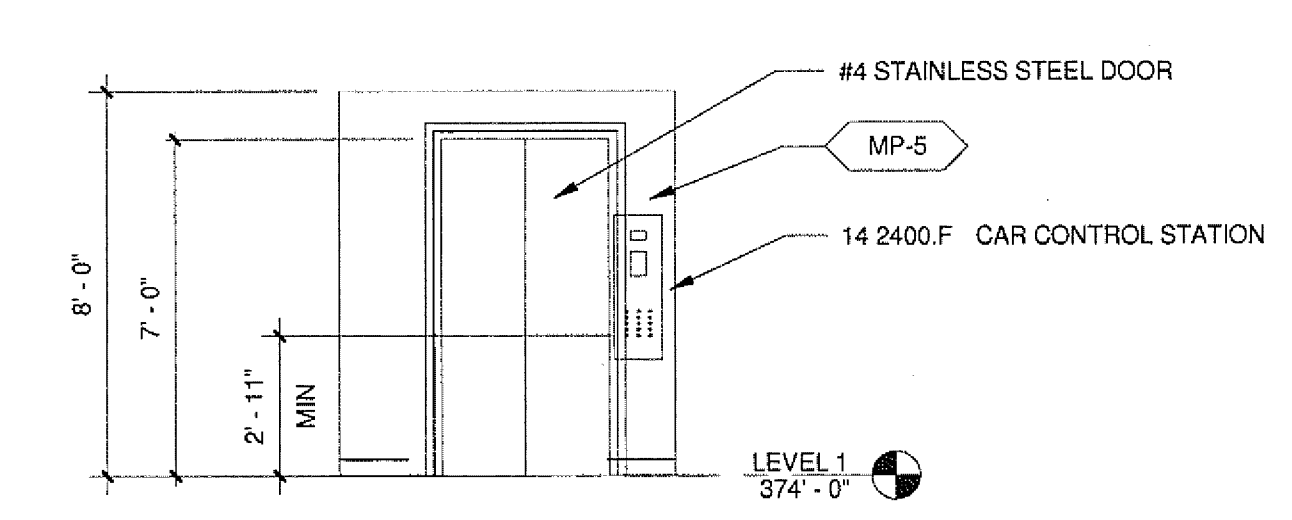


9 ELEVATOR CAB #3,4 - WEST
 A2212/ A8220 1/4" = 1'-0"

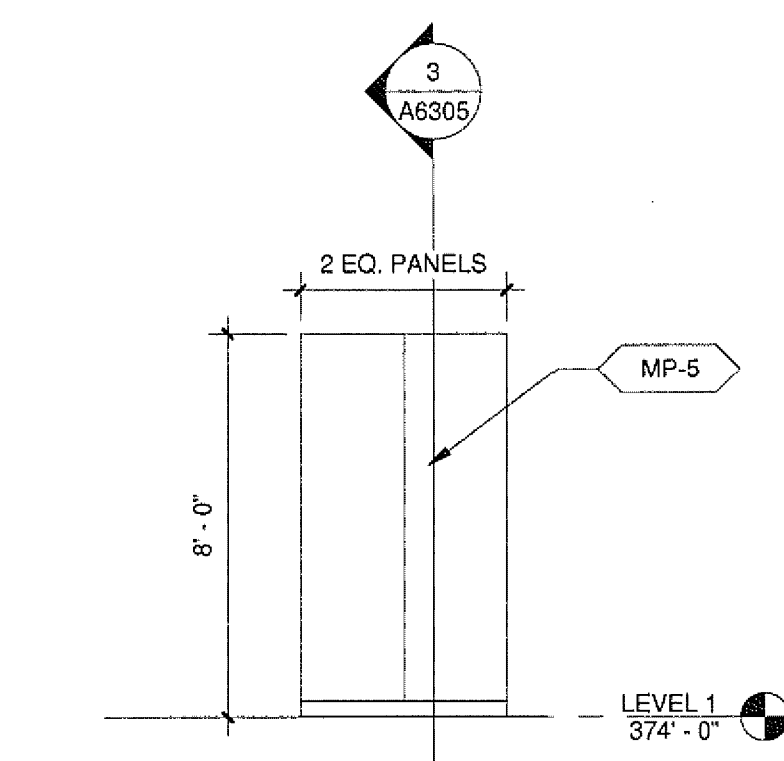


8 ELEVATOR CAB #3,4 - NORTH
 A2212/ A8220 1/4" = 1'-0"

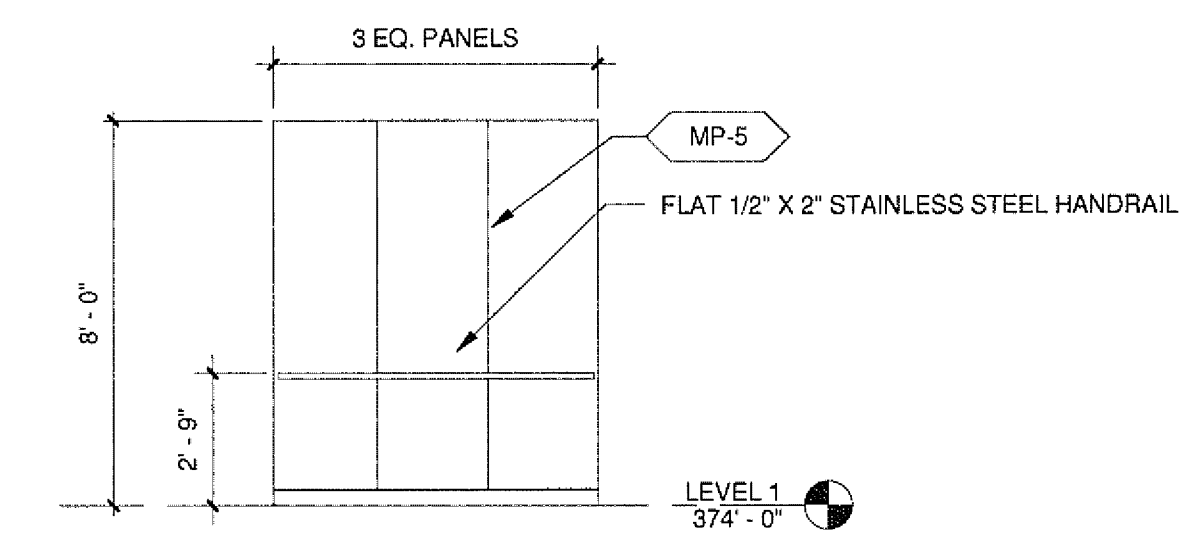


7 ELEVATOR CAB #3,4 - EAST
 A2212/ A8220 1/4" = 1'-0"

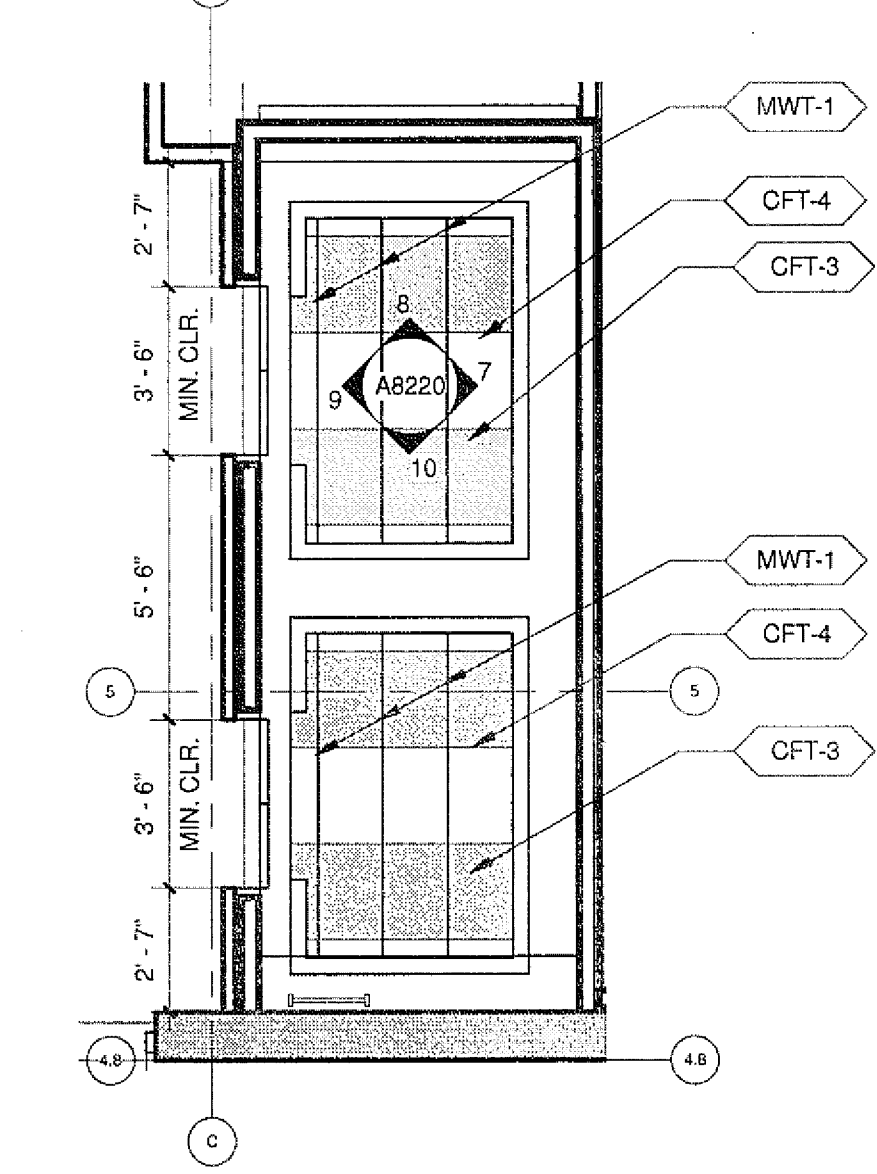


6 ELEVATOR #3,4 ENLARGED FLOOR PLAN
 A8220 1/4" = 1'-0"

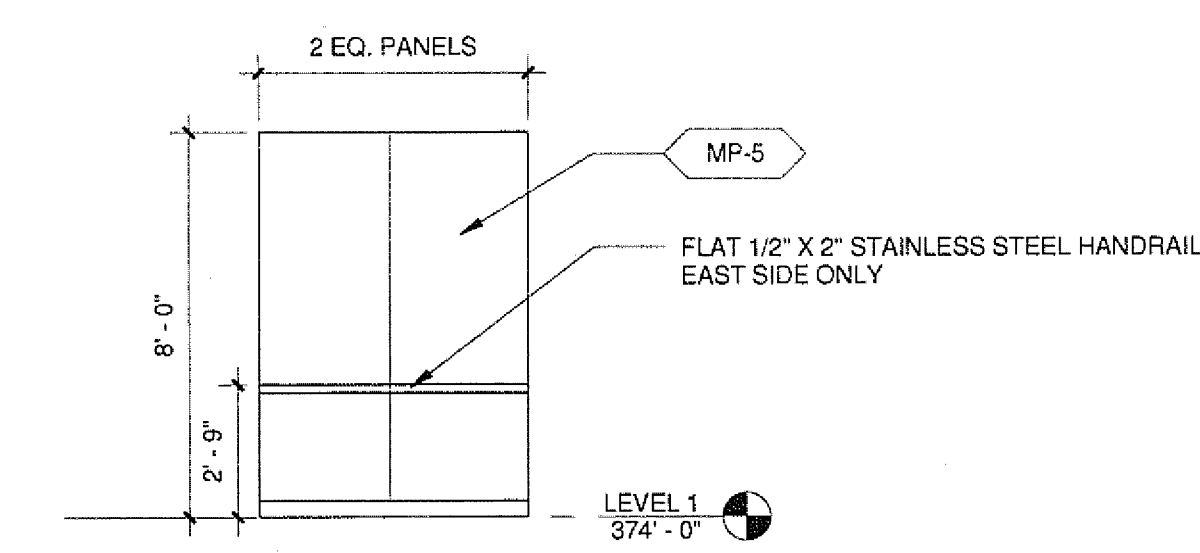


15 ELEVATOR CAB #5 - EAST/ WEST
 A8220/ A8220 1/4" = 1'-0"

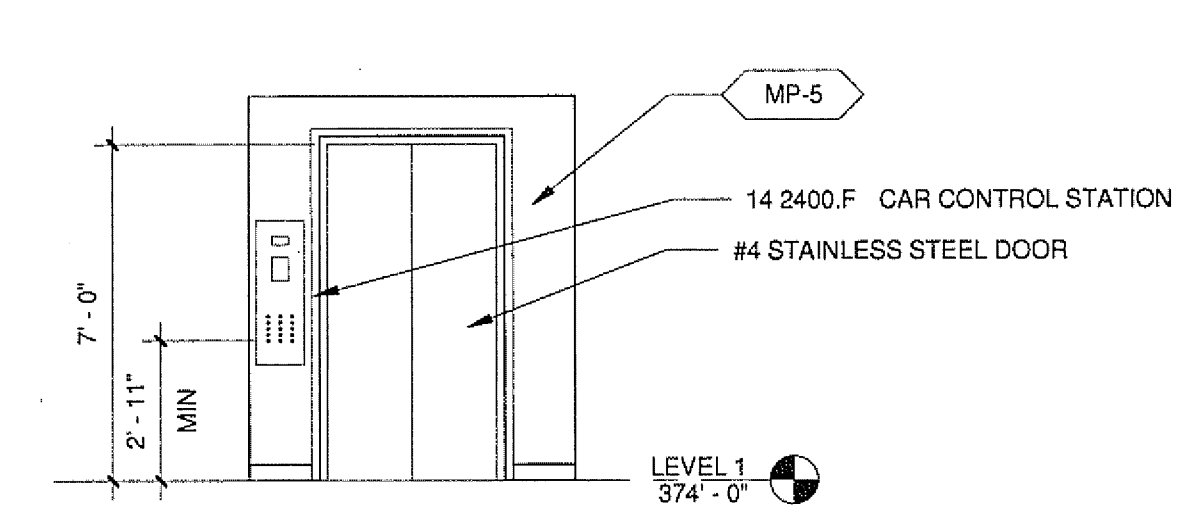


14 ELEVATOR CAB #5 - NORTH/ SOUTH
 A8220/ A8220 1/4" = 1'-0"

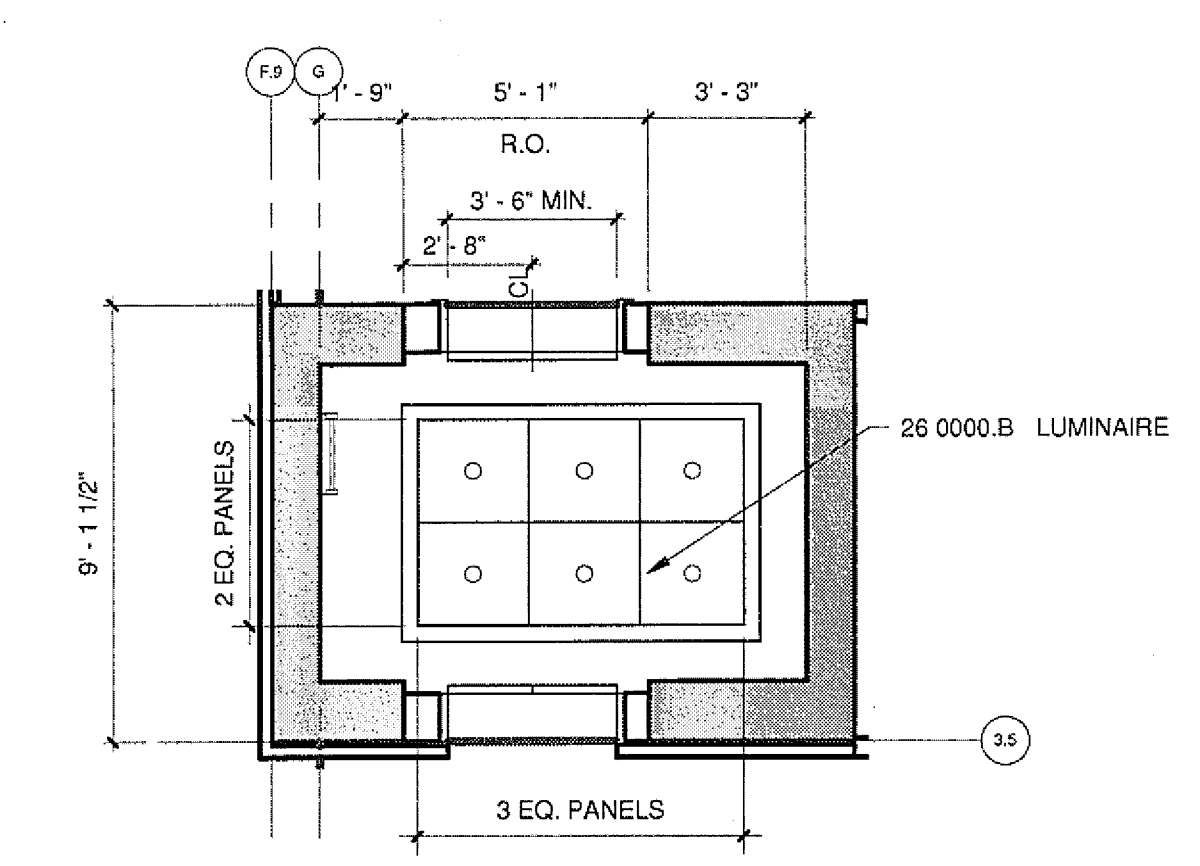


13 ELEVATOR #5 ENLARGED RCP
 A2213/ A8220 1/4" = 1'-0"

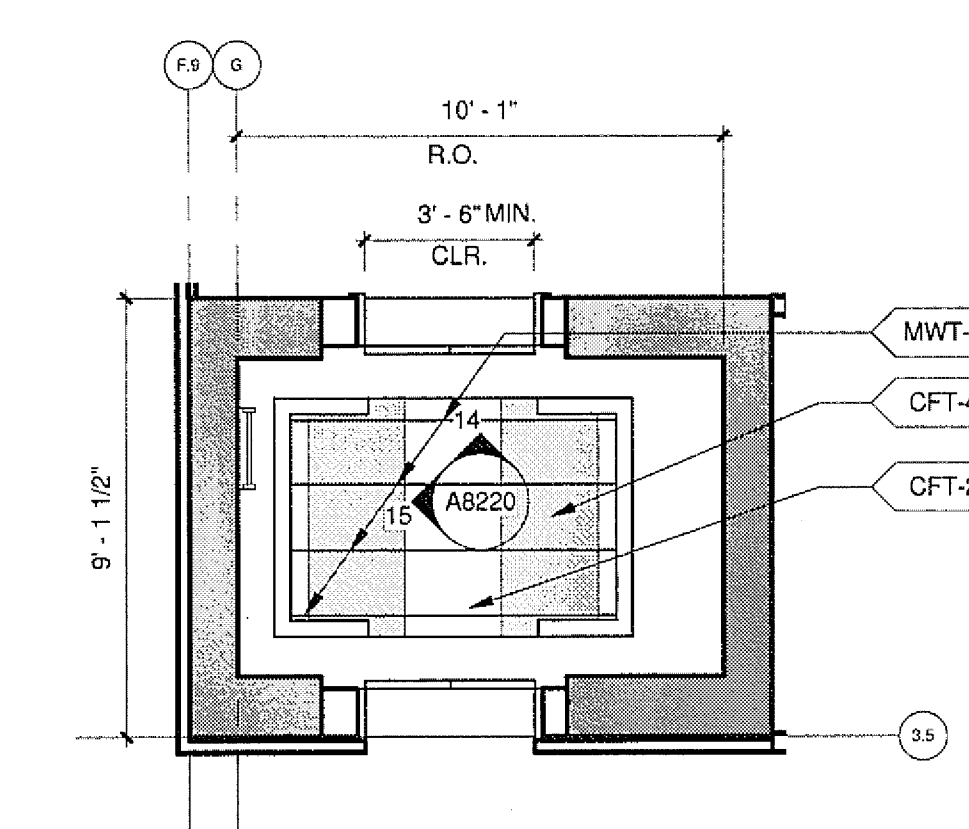

12 ELEVATOR #5 ENLARGED PLAN
 A2213/ A8220 1/4" = 1'-0"

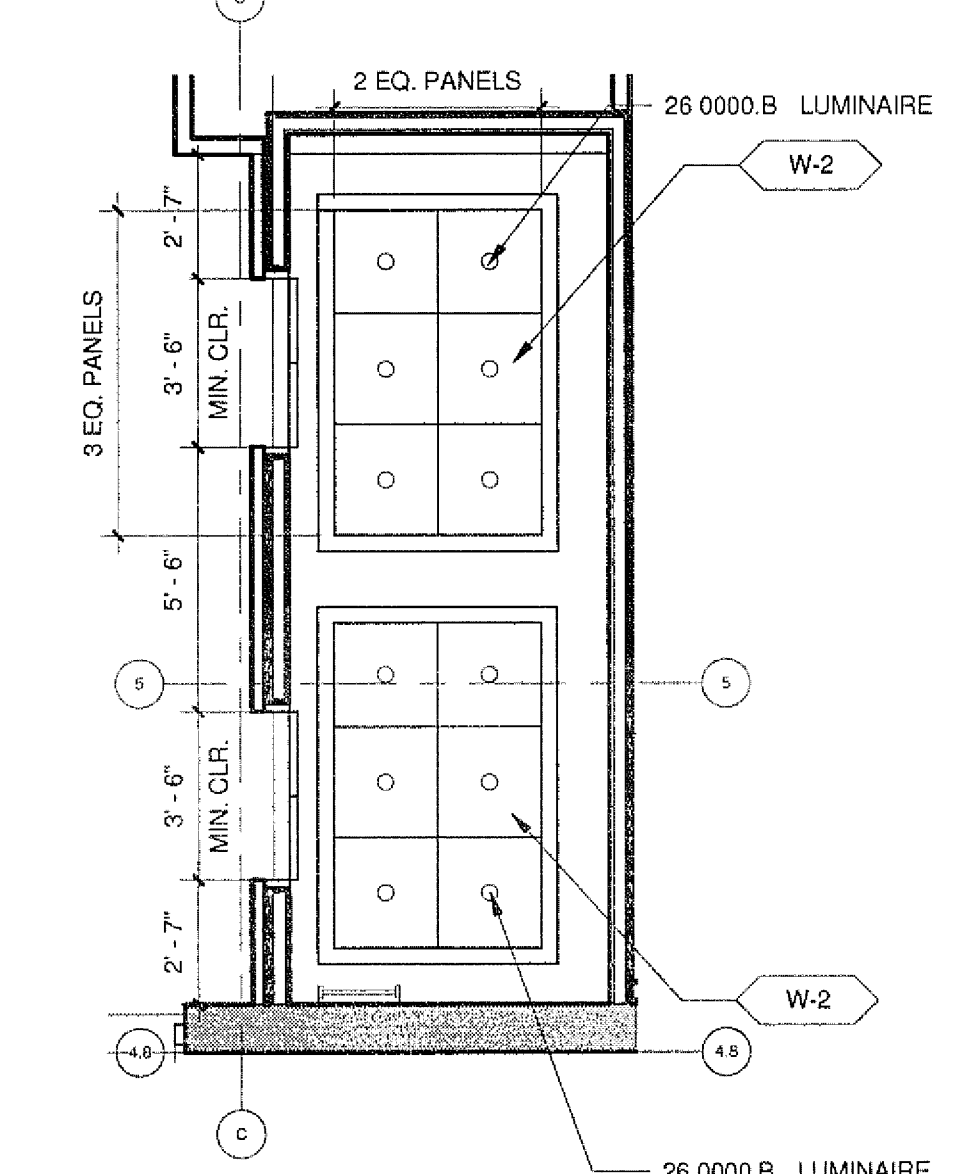

11 ELEVATOR #3,4 ENLARGED RCP
 A8220 1/4" = 1'-0"

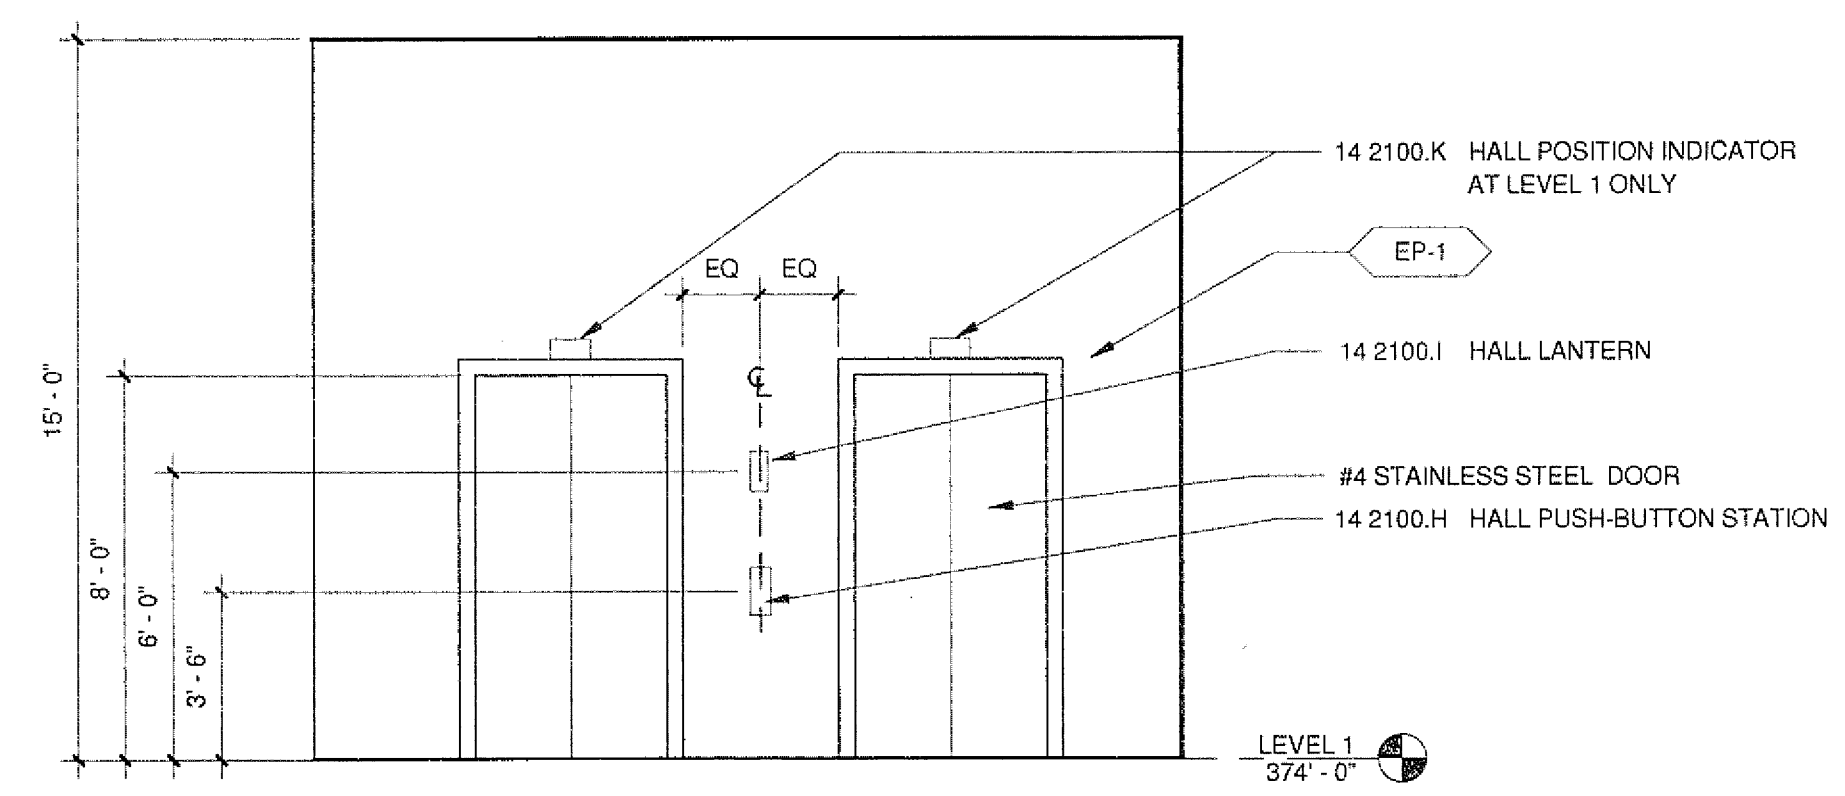

16 ELEVATOR #1,2 LOBBY ELEVATION
 A2212/ A8220 1/4" = 1'-0"

U.C.S.D.
 PRELIMINARY DRAWINGS
 PROGRESS DRAWINGS
 REVIEW DRAWINGS
 CONSTRUCTION DRAWINGS

APPROVED
 FIRE AND PANIC ONLY
 04-15-2010
 STATE FIRE MARSHAL
 CONSTRUCTION SERVICES

11/15/2010 10:26:57 AM
 C:\FA\Draw\Projects\200725 SCDM Issues.Dr.rvt

Warning: It is a violation of the law for any person, unless acting under the direction of a licensed architect, to alter an item in any way. If an item in this document is altered, the altering architect, if other than the architect of record, shall affix the item his seal and the notation "altered by" followed by his signature and the date of such alteration, and the specific description of the alteration.