



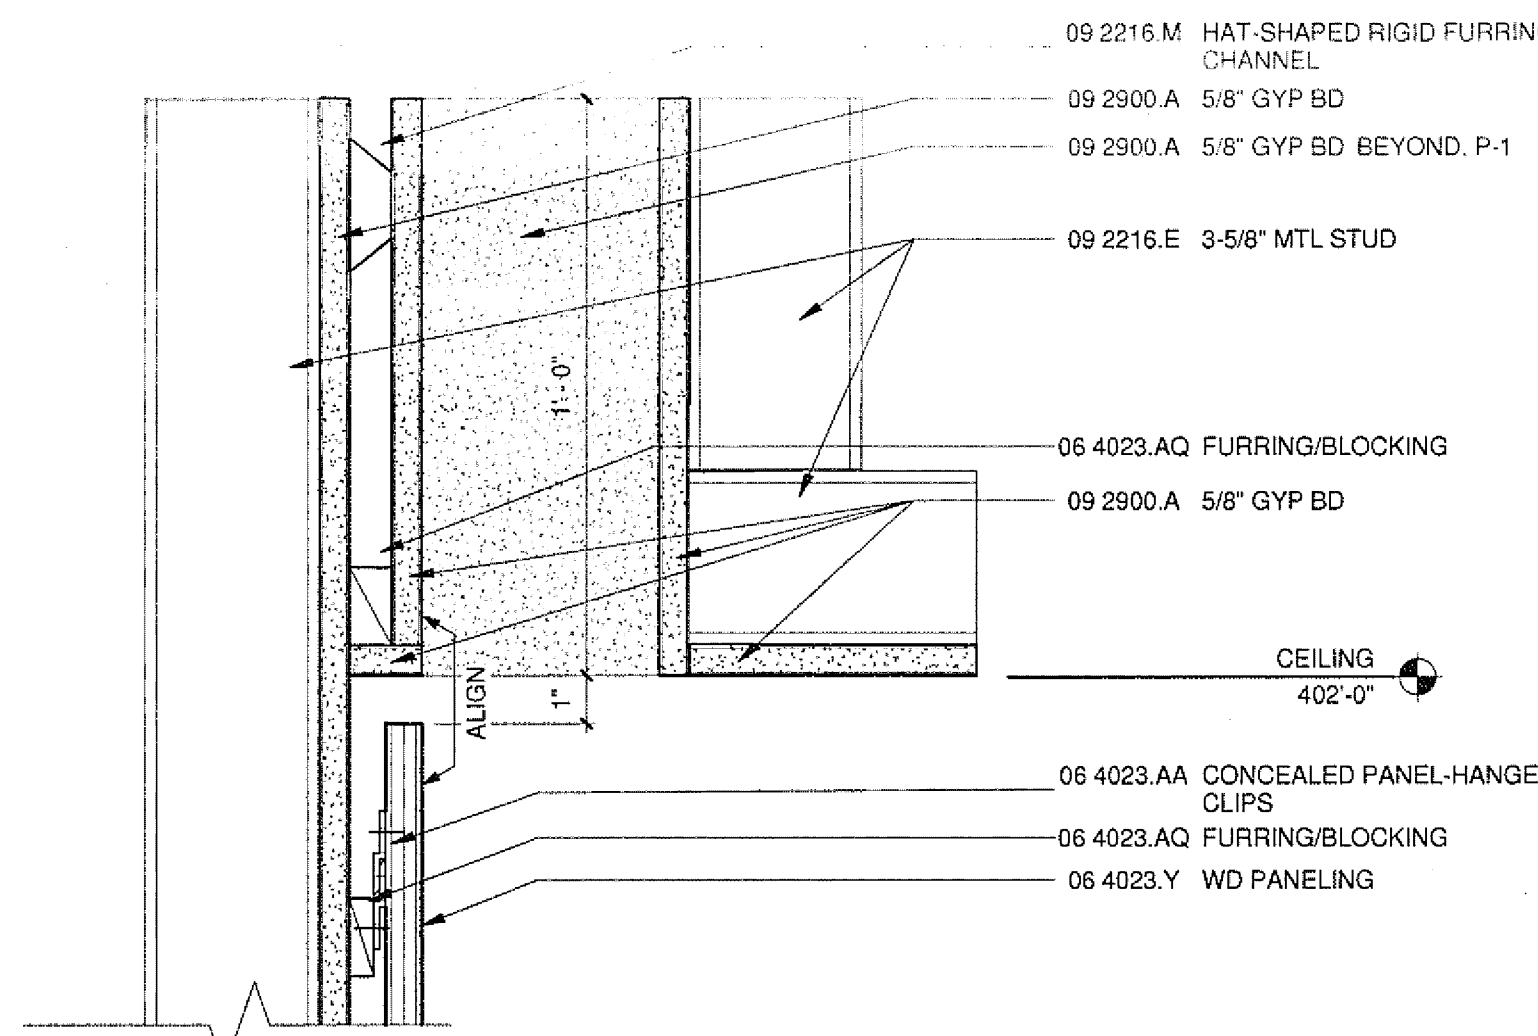


19 AUDITORIUM SOUTH WALL HEAD DETAIL

A9603 A9703 3\"/>

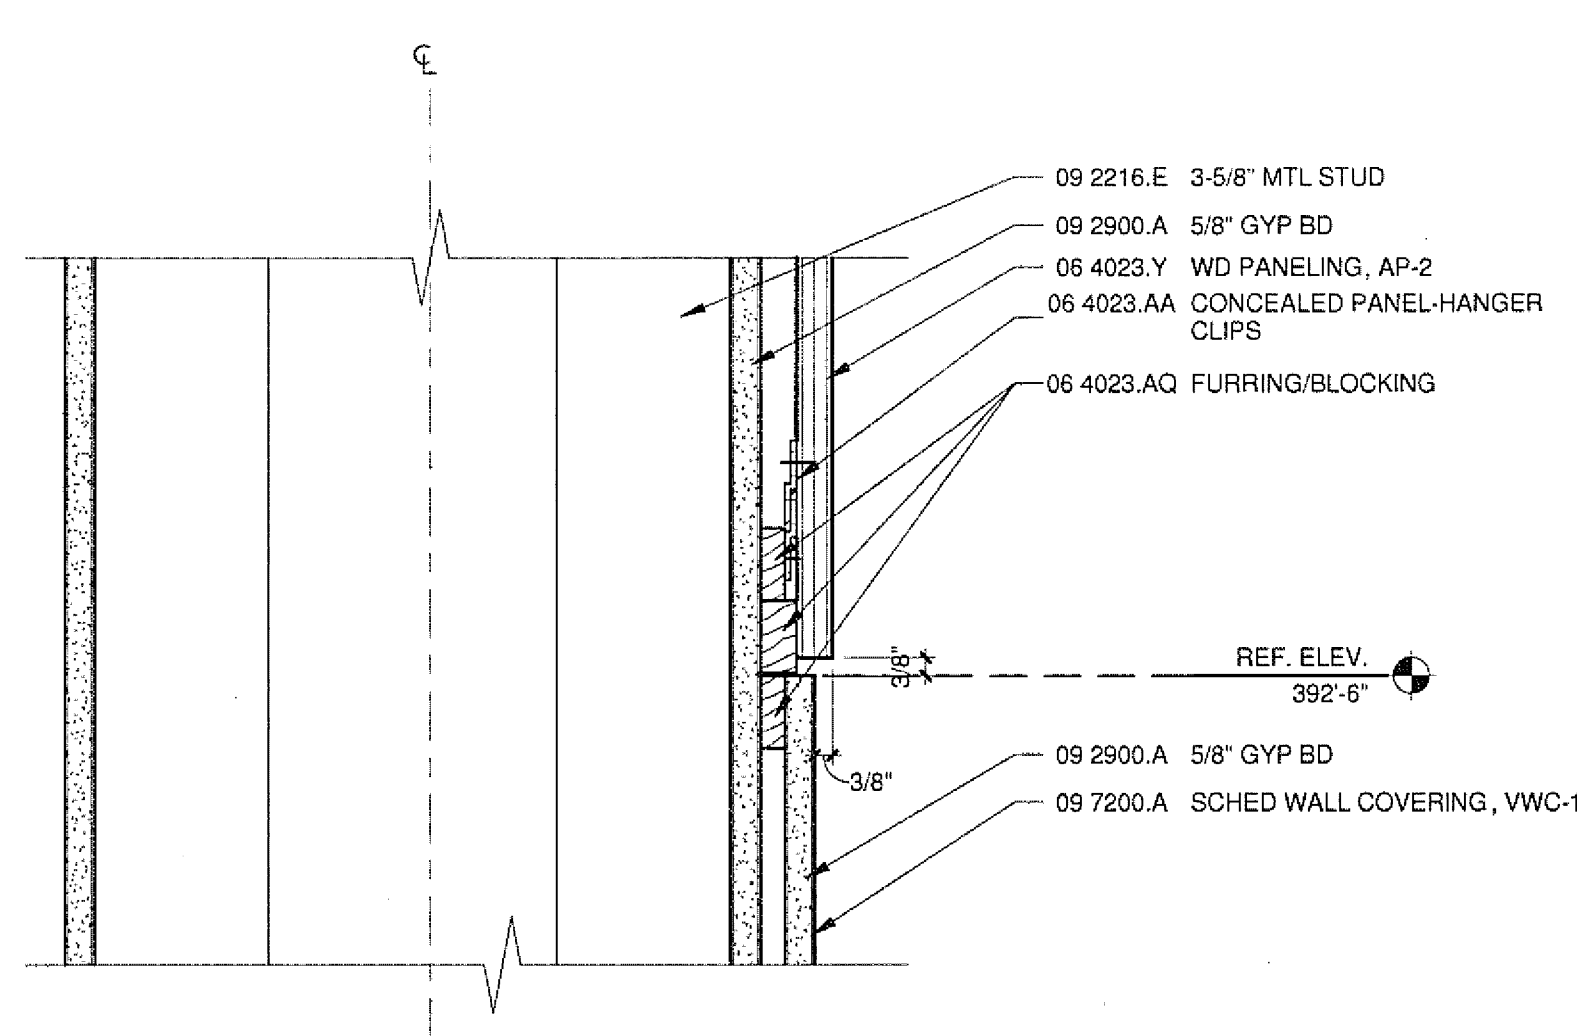


15 PROJECTION WALL SECTION DETAIL @ WALL TALKERS

A9209 A9703 3\"/>

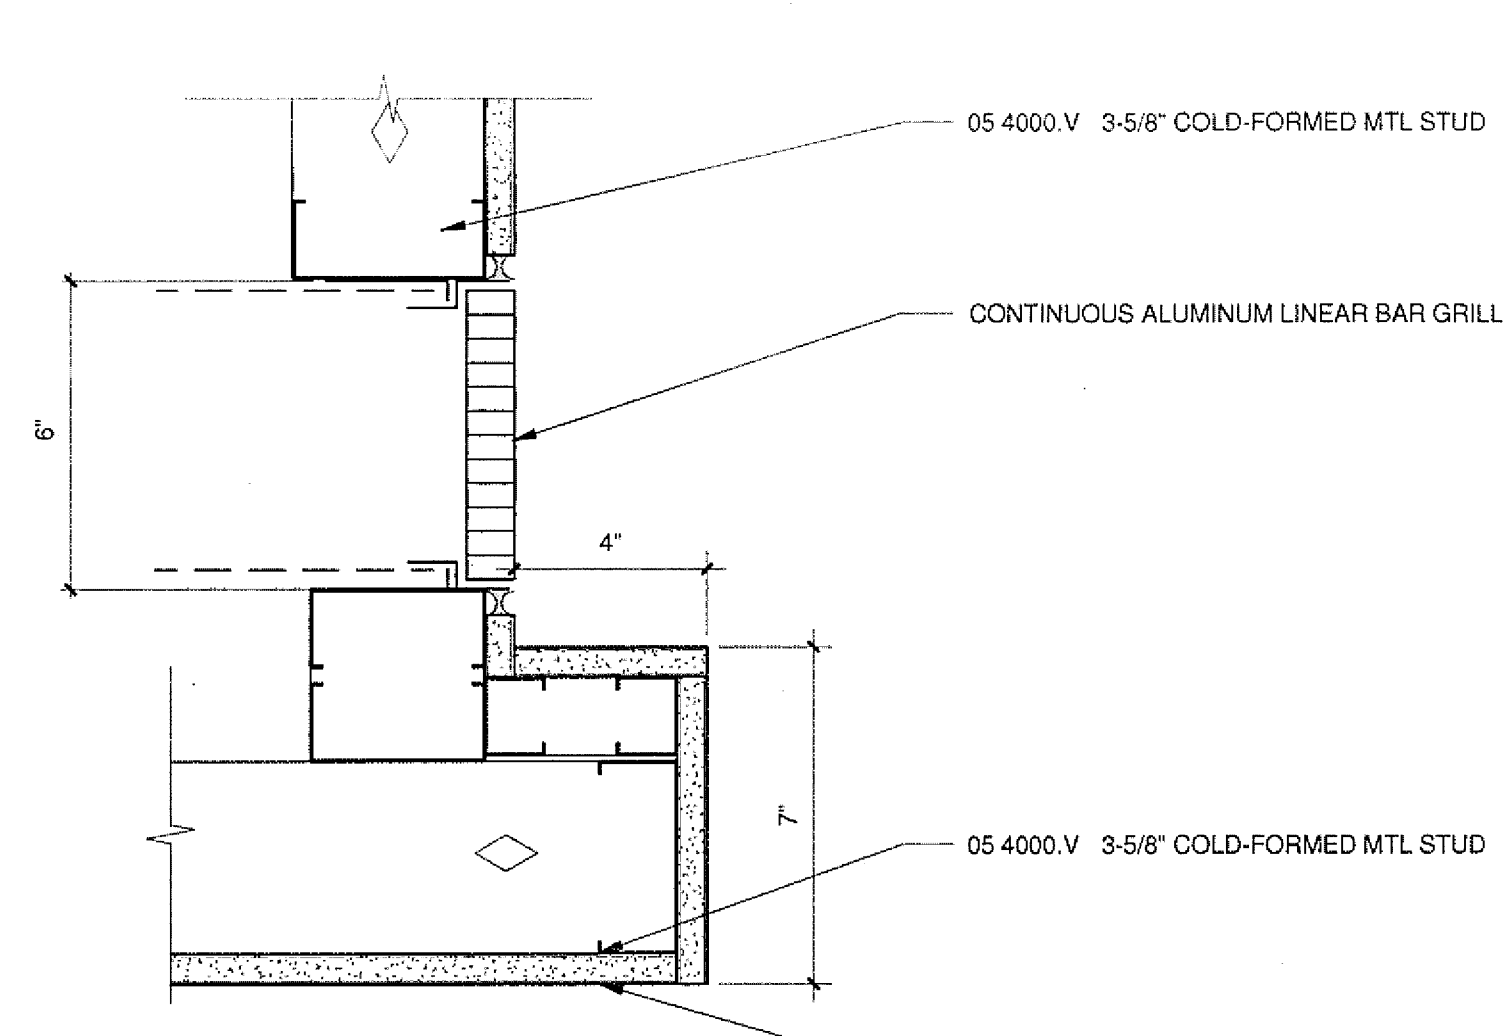


10 GYP BD SOFFIT

A9703 3\"/>

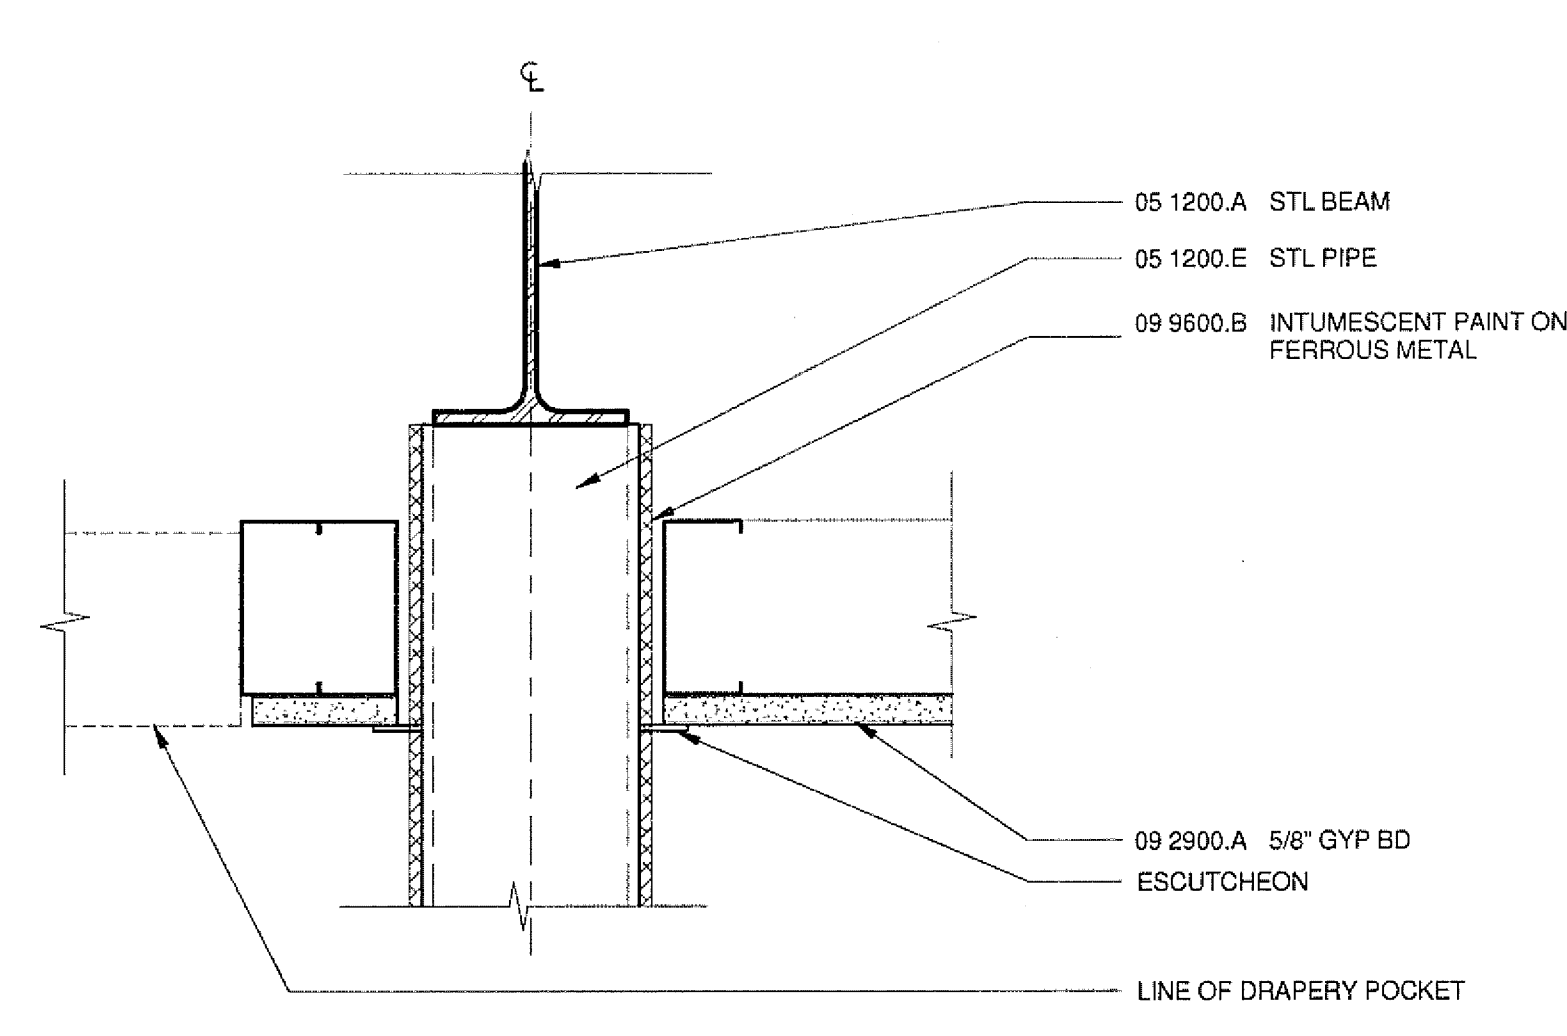


5 PIPE HEAD

A9703 3\"/>

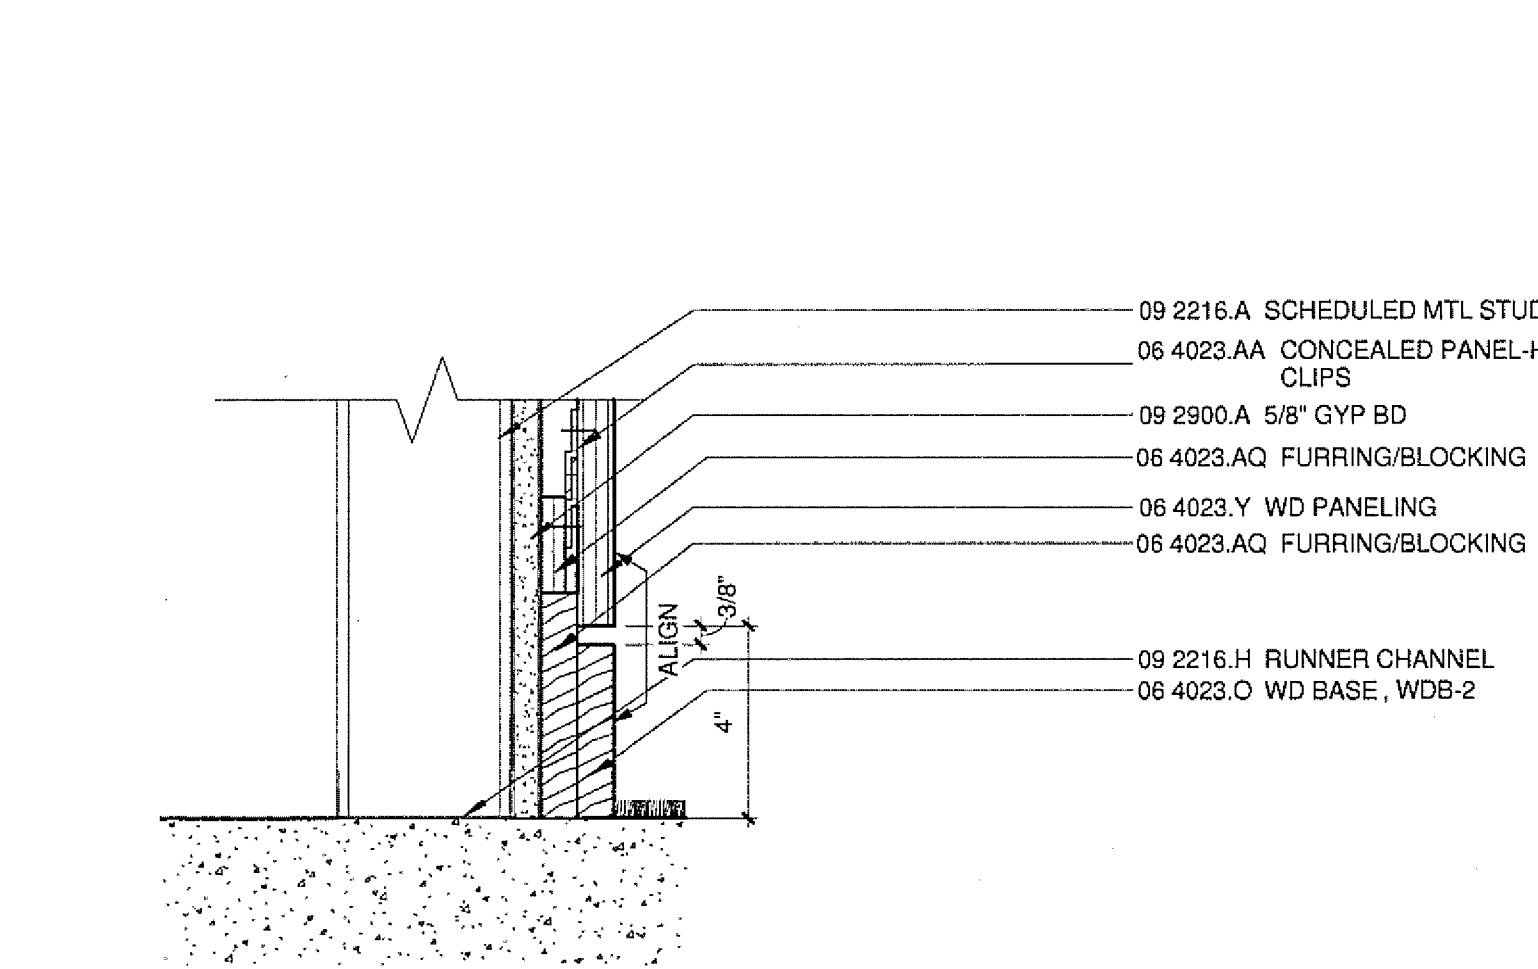


18 AUDITORIUM SOUTH WALL BASE DETAIL

A9603 A9703 3\"/>

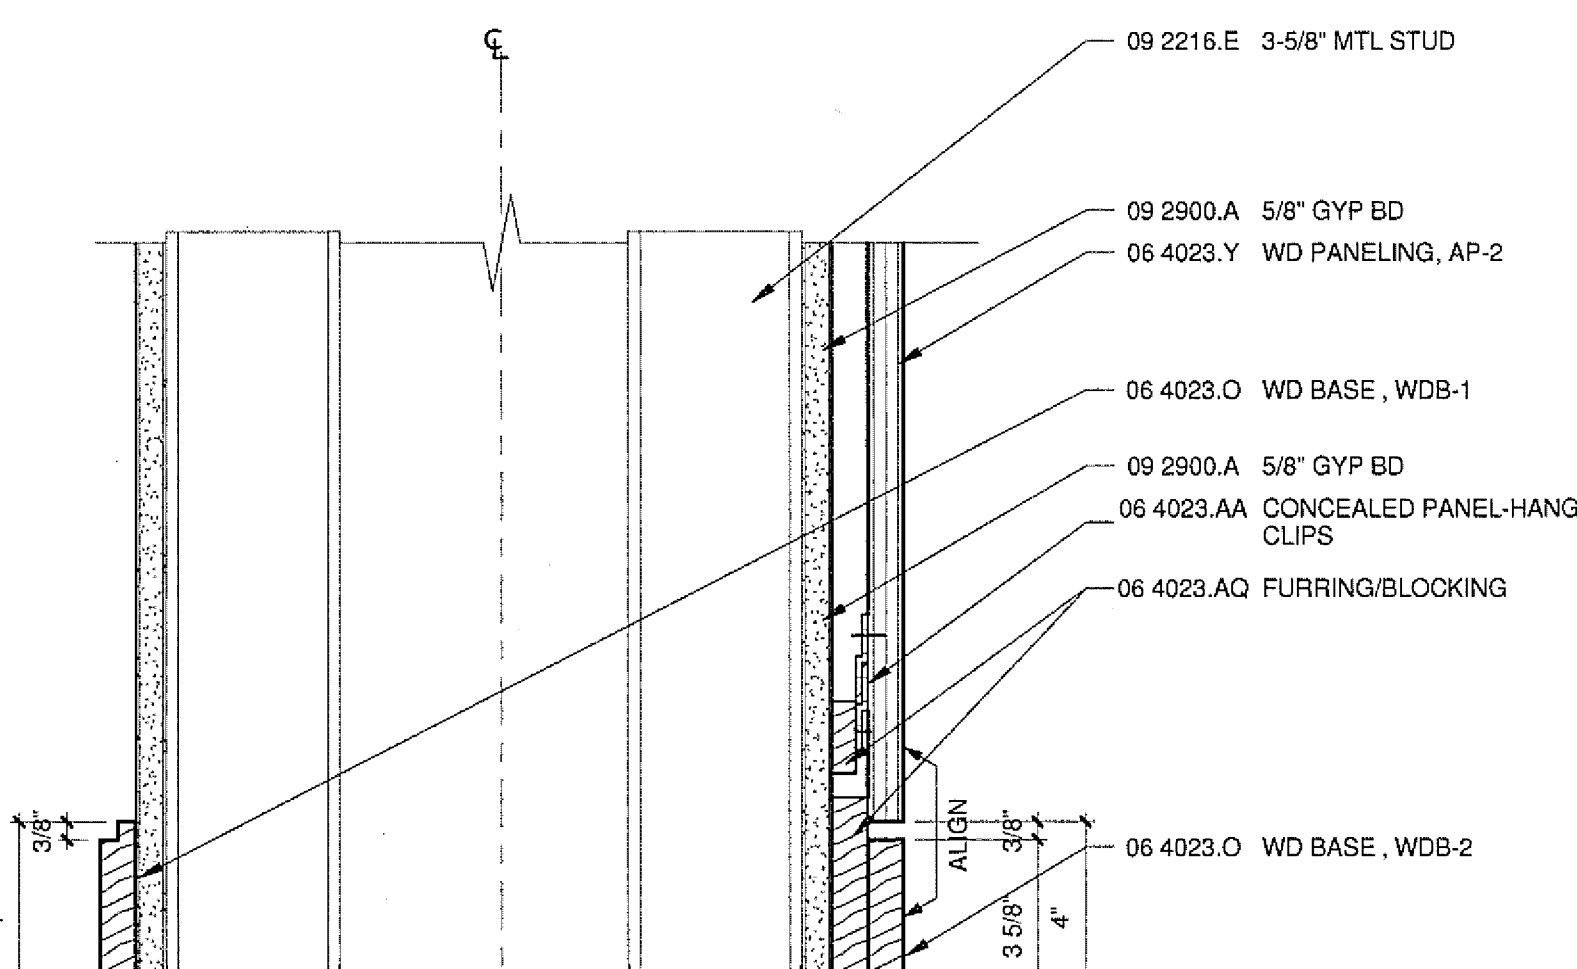


14 PROJECTION WALL BASE DETAIL

A9209 A9703 3\"/>

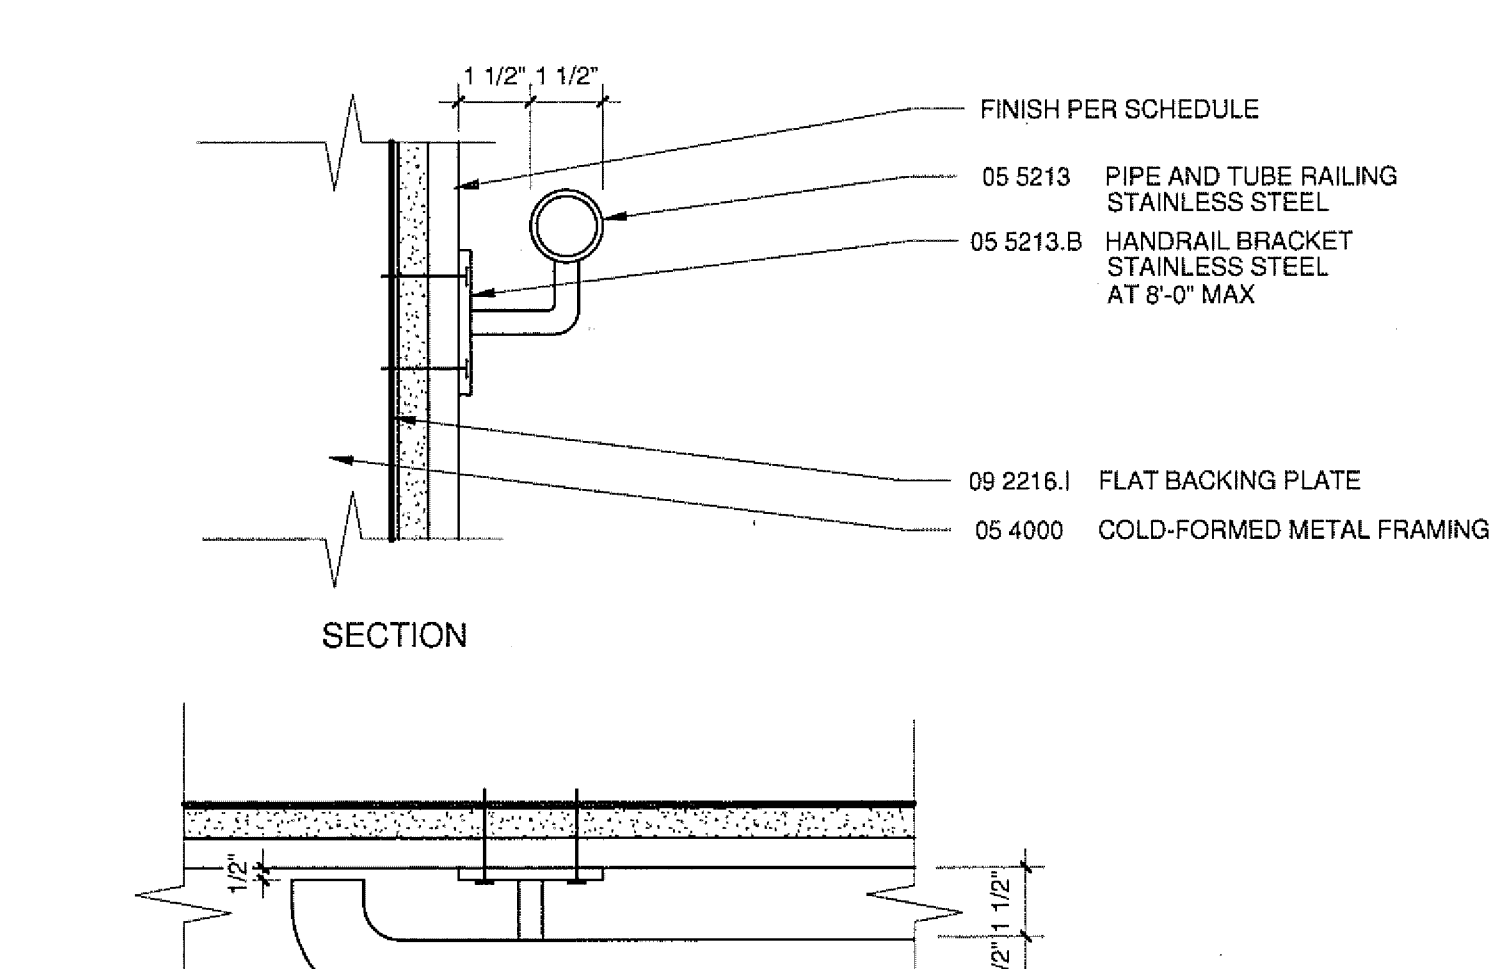


9 RAILING @ AUDITORIUM

A9209 A9703 3\"/>

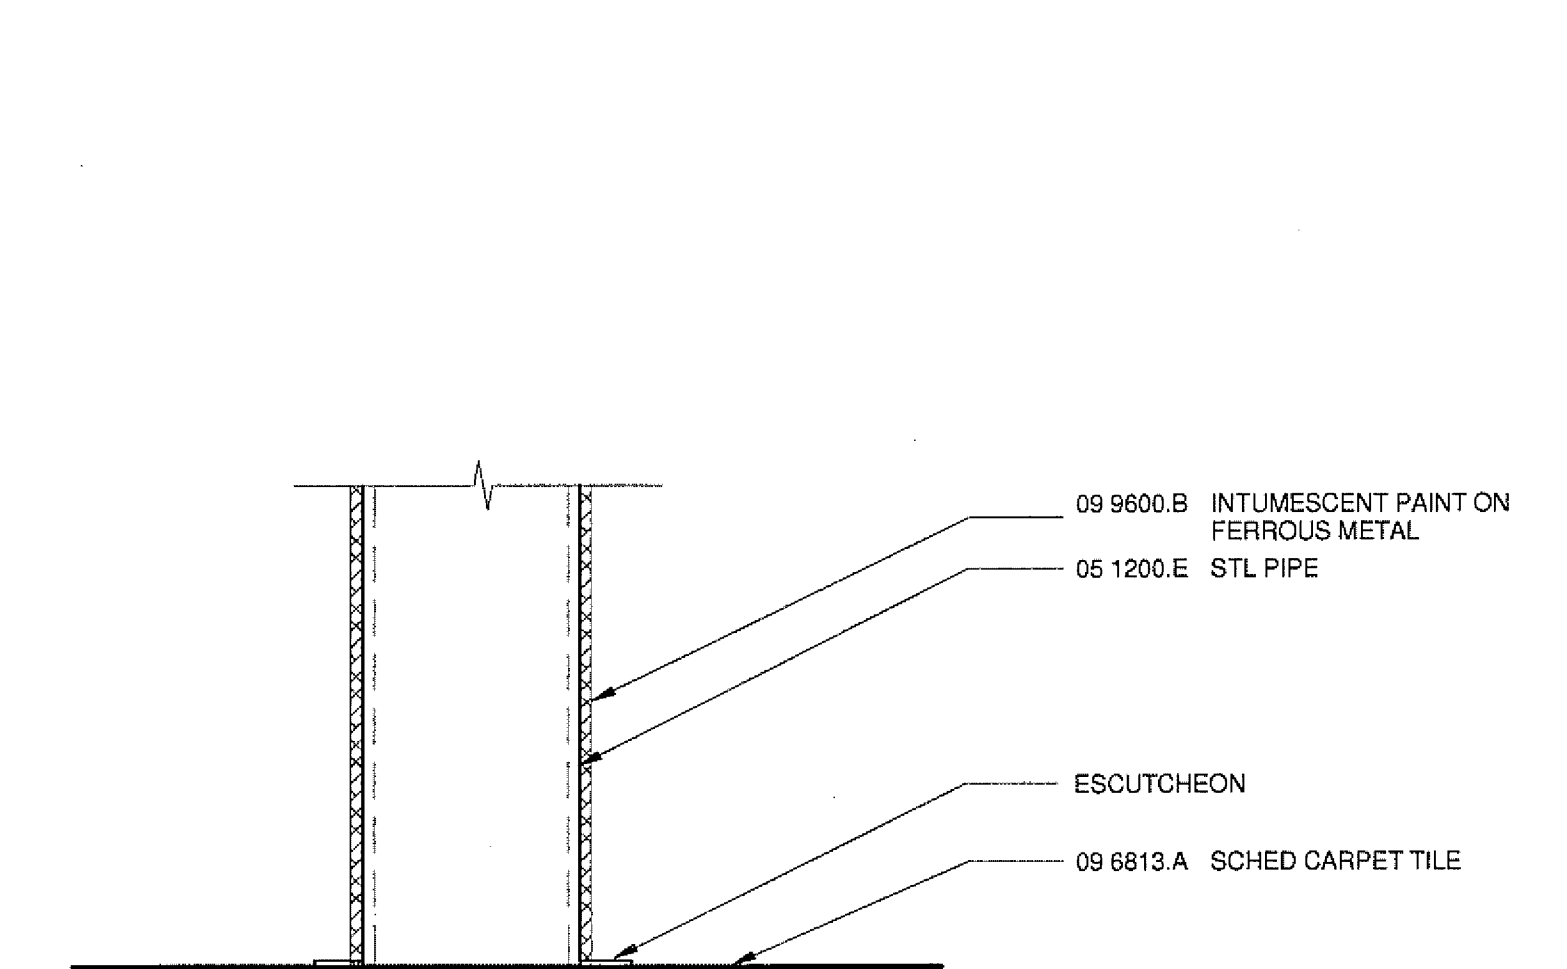


4 PIPE COLUMN BASE

A9209 A9703 3\"/>

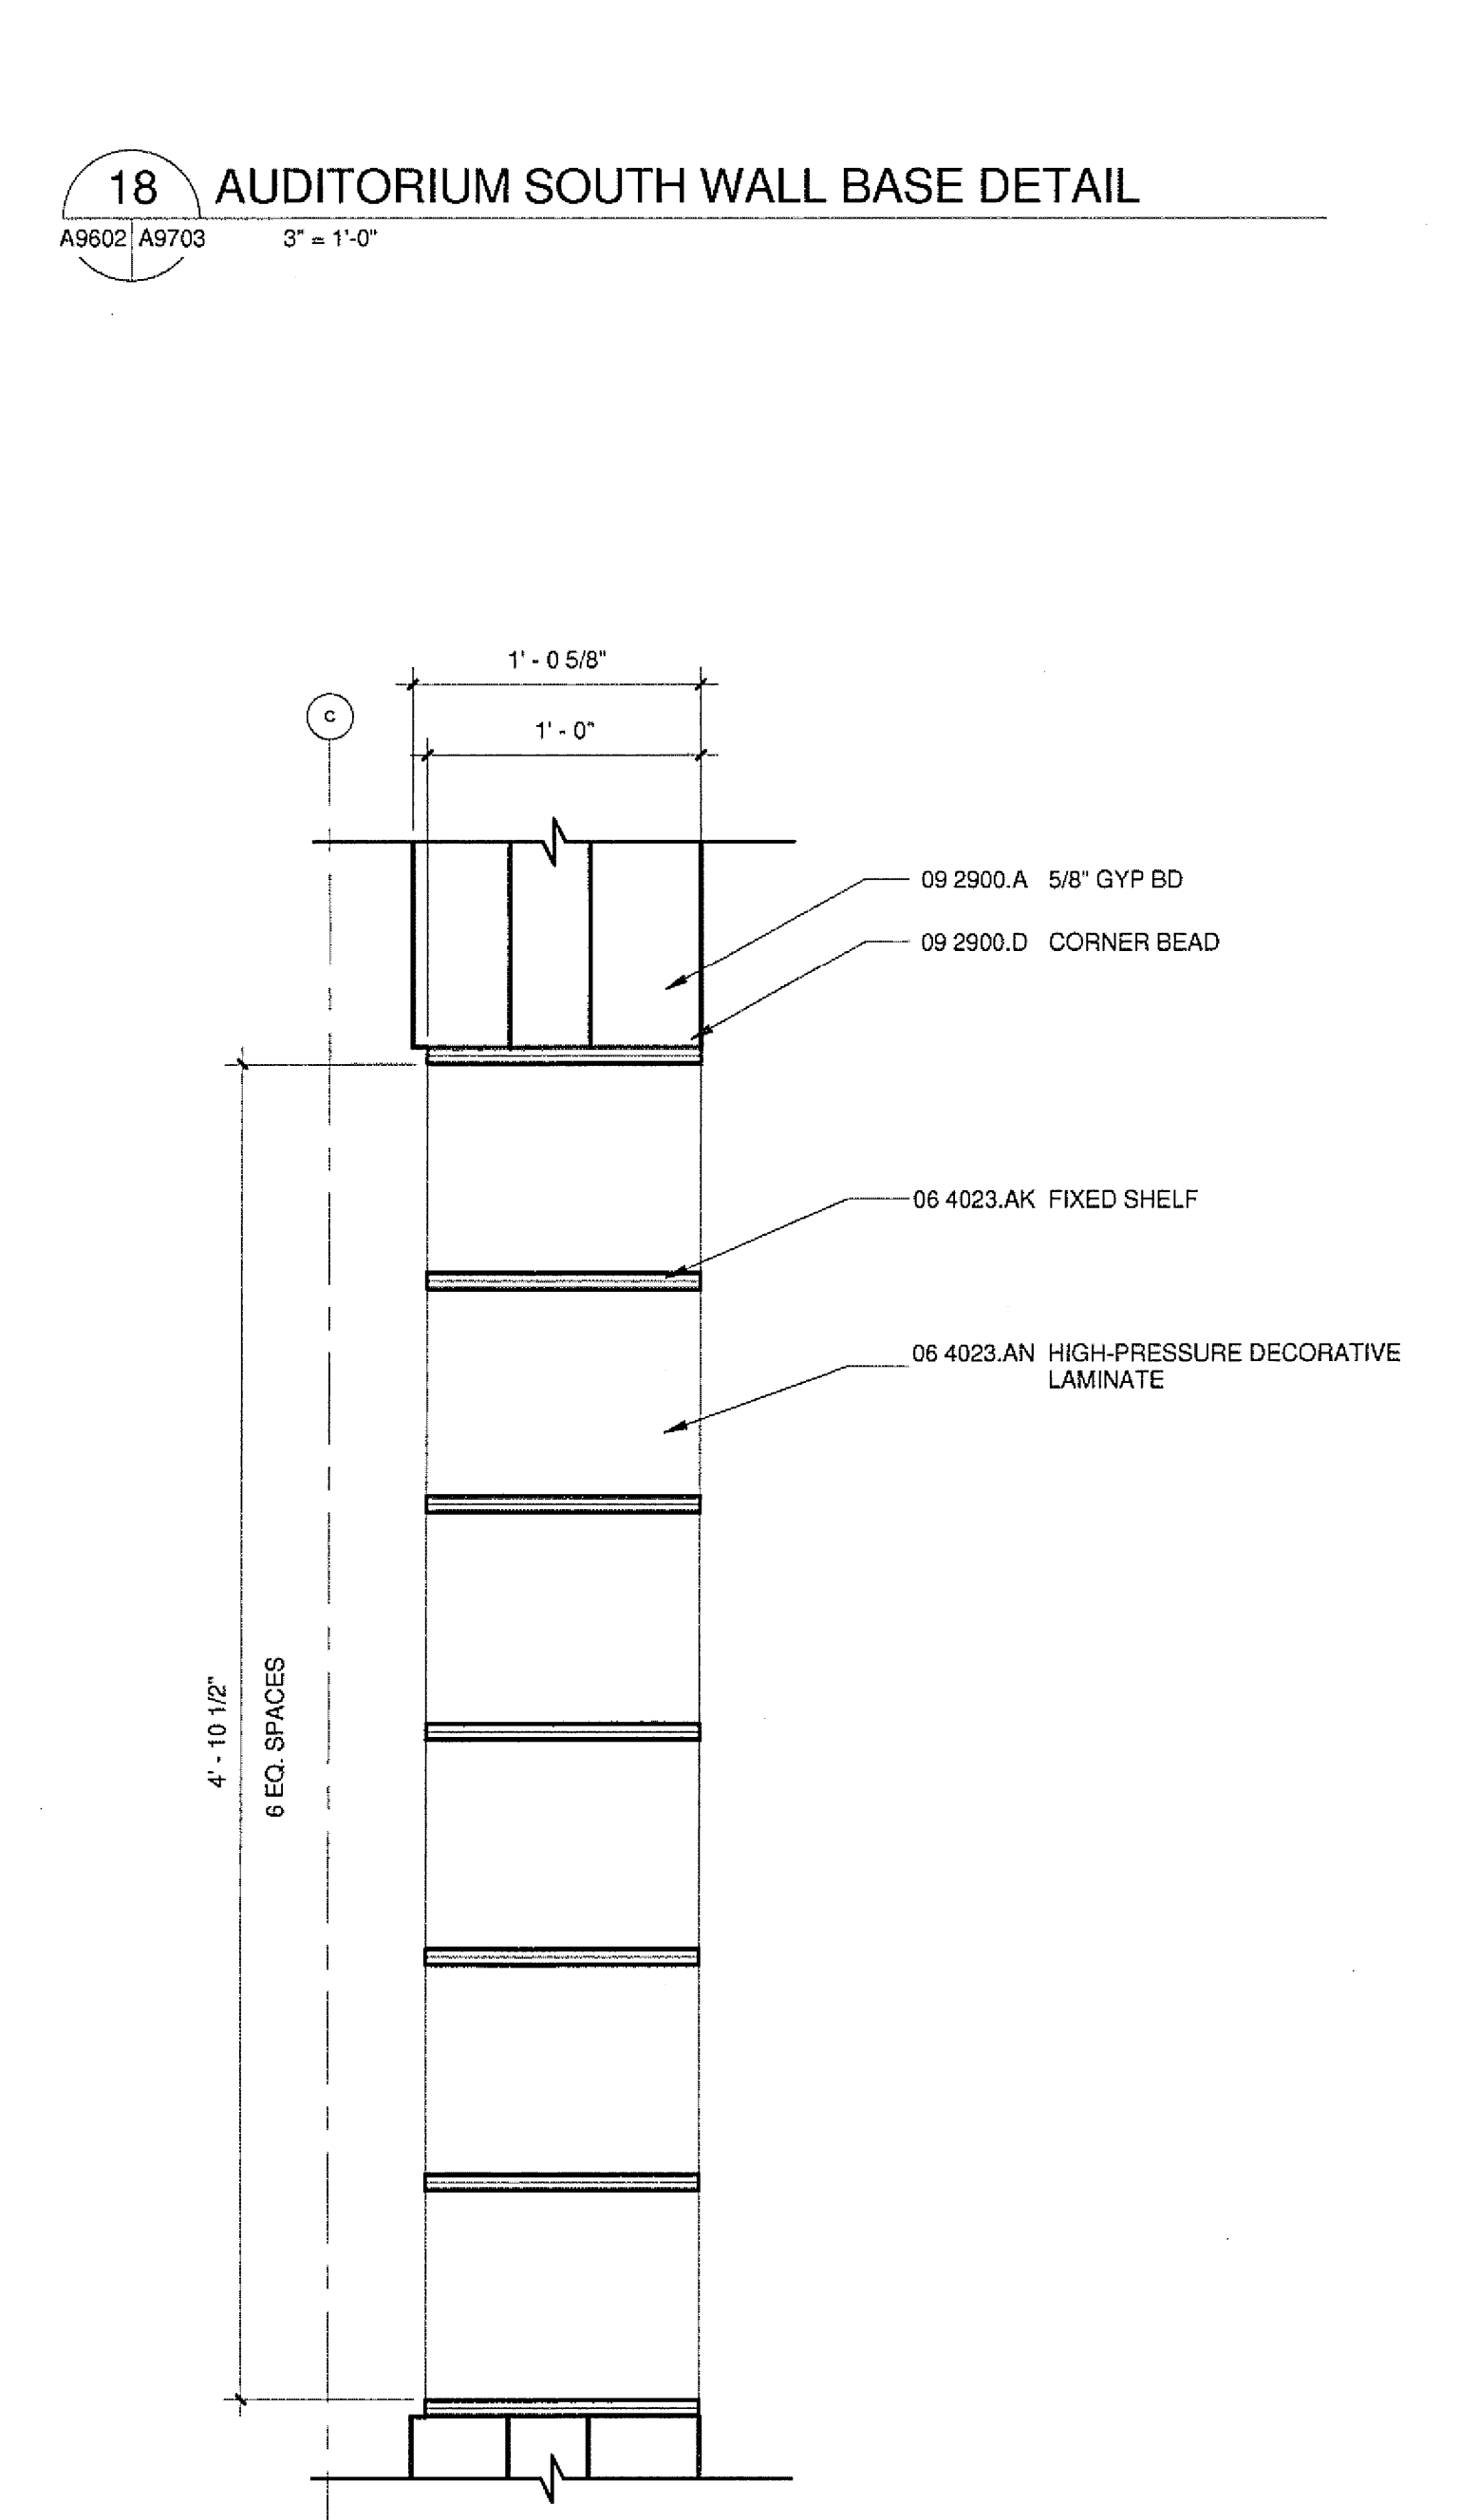


17 MAIL ROOM SLOTS

A9209 A9703 1 1/2\"/>

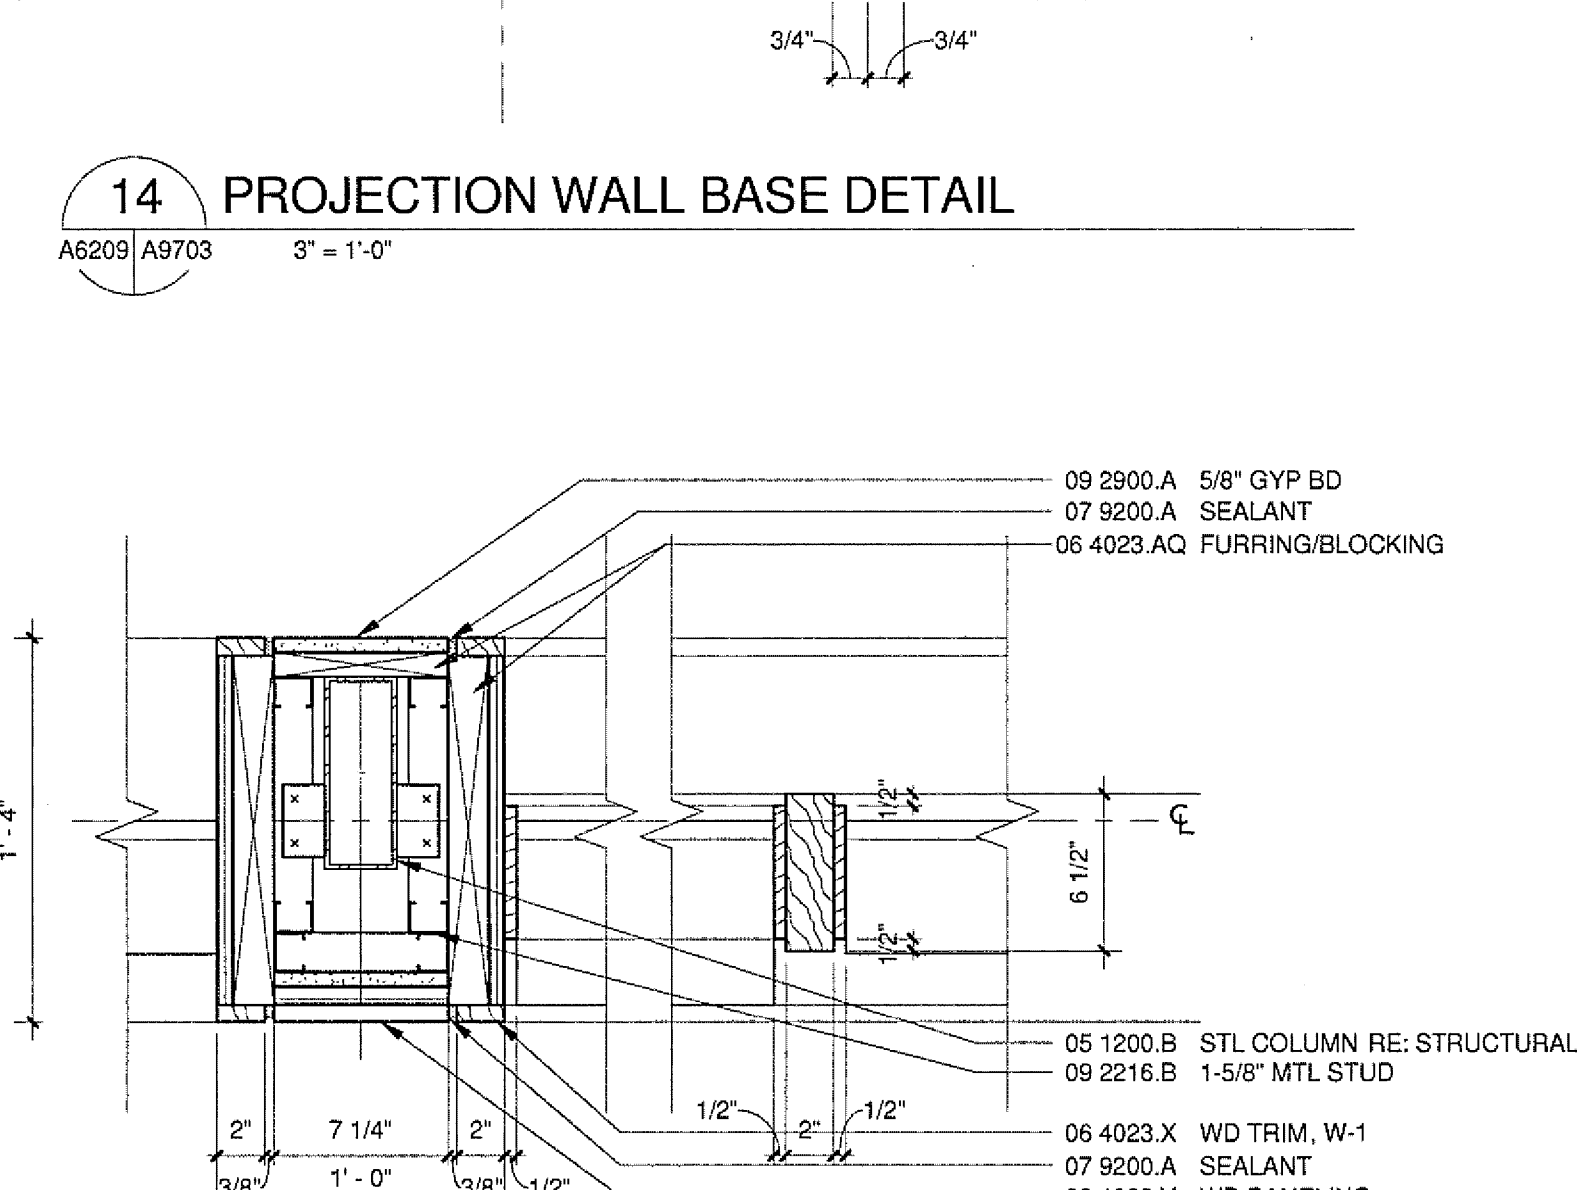


13 PLAN SECTION DETAIL @ WOOD SCREEN

A9207 A9703 1 1/2\"/>

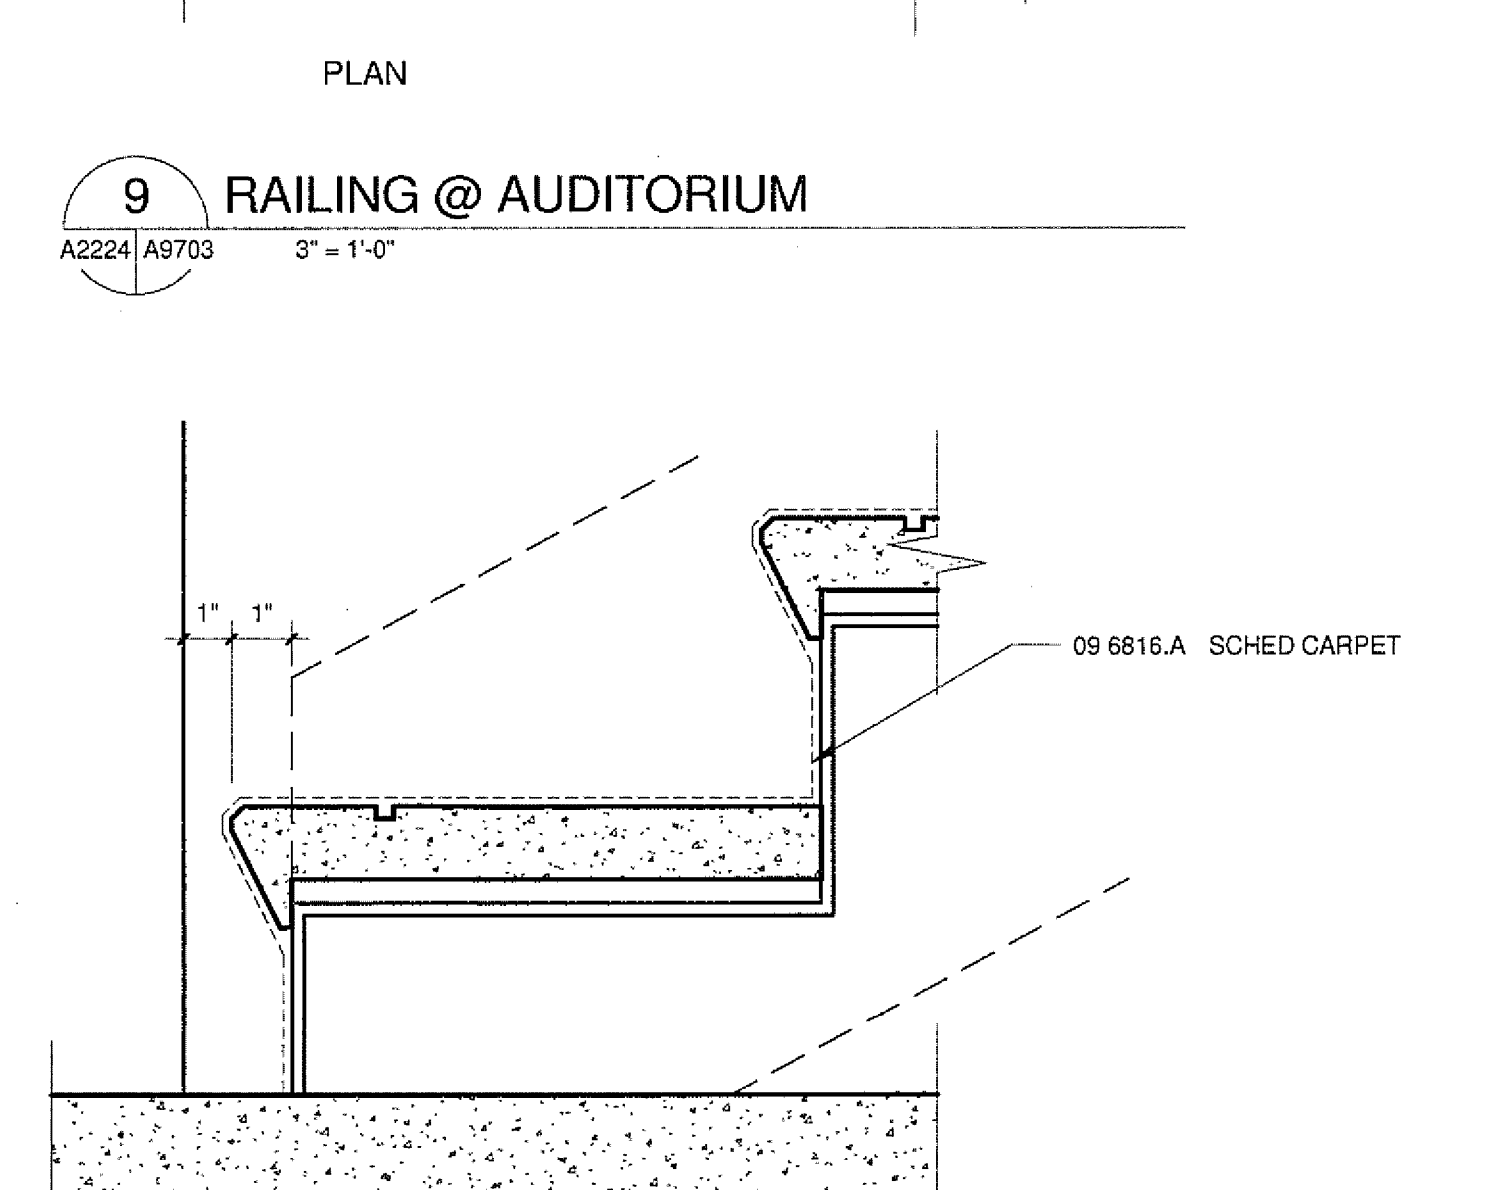


8 AUDITORIUM STAIR BASE

A9703 3\"/>

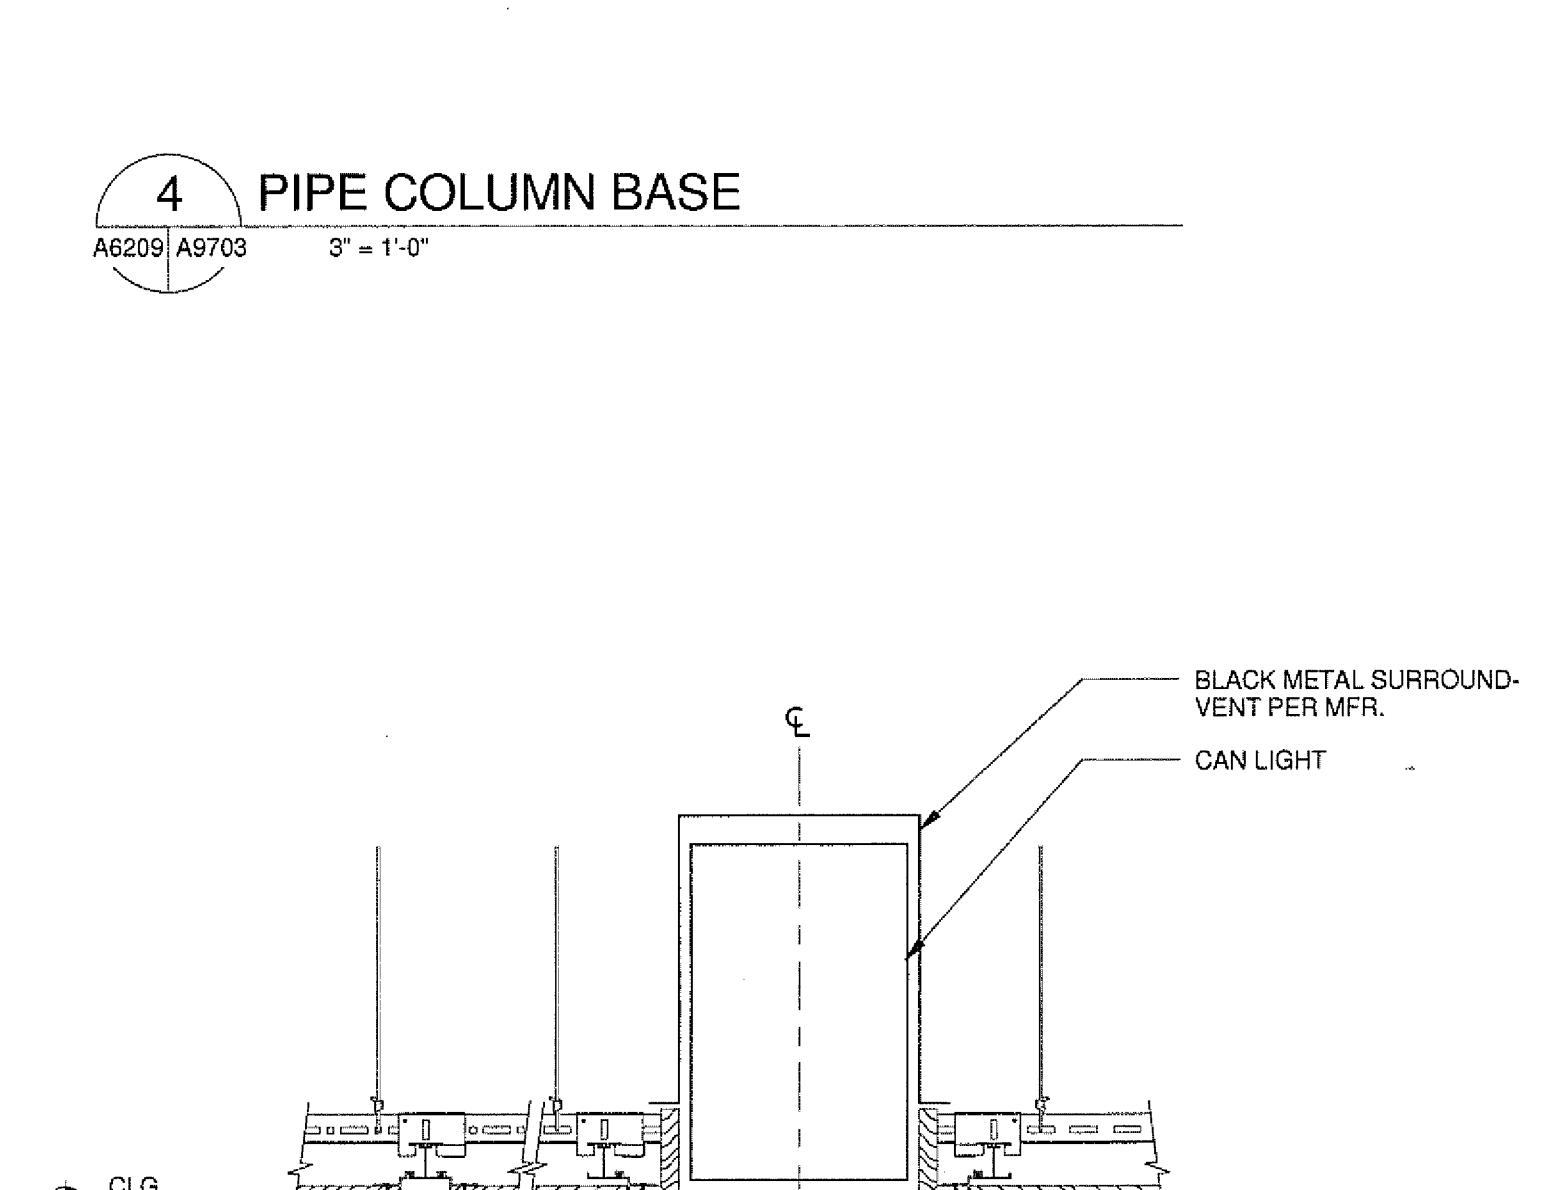


3 LIGHTING GAP AT WOOD CLG

A9703 1 1/2\"/>

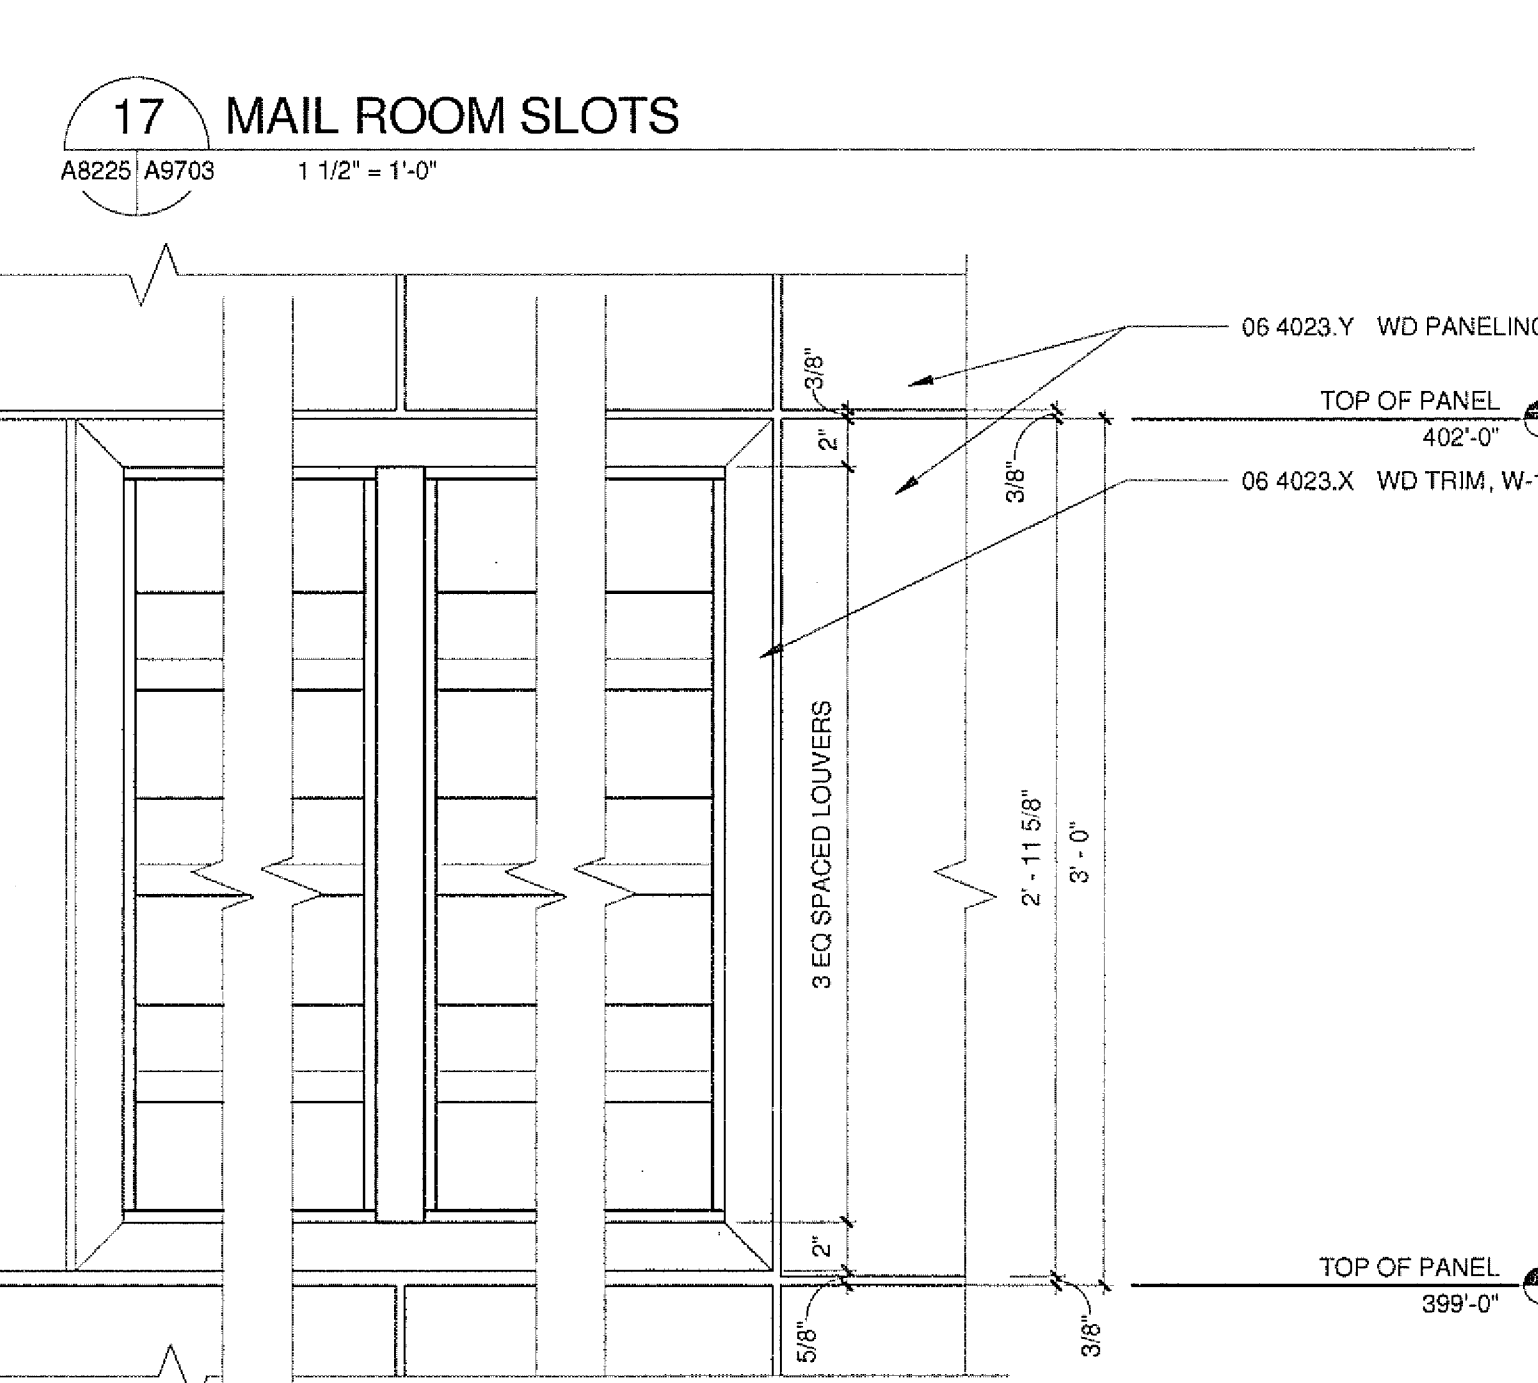


16 WOOD SCREEN ELEVATION DETAIL

A9207 A9703 1 1/2\"/>

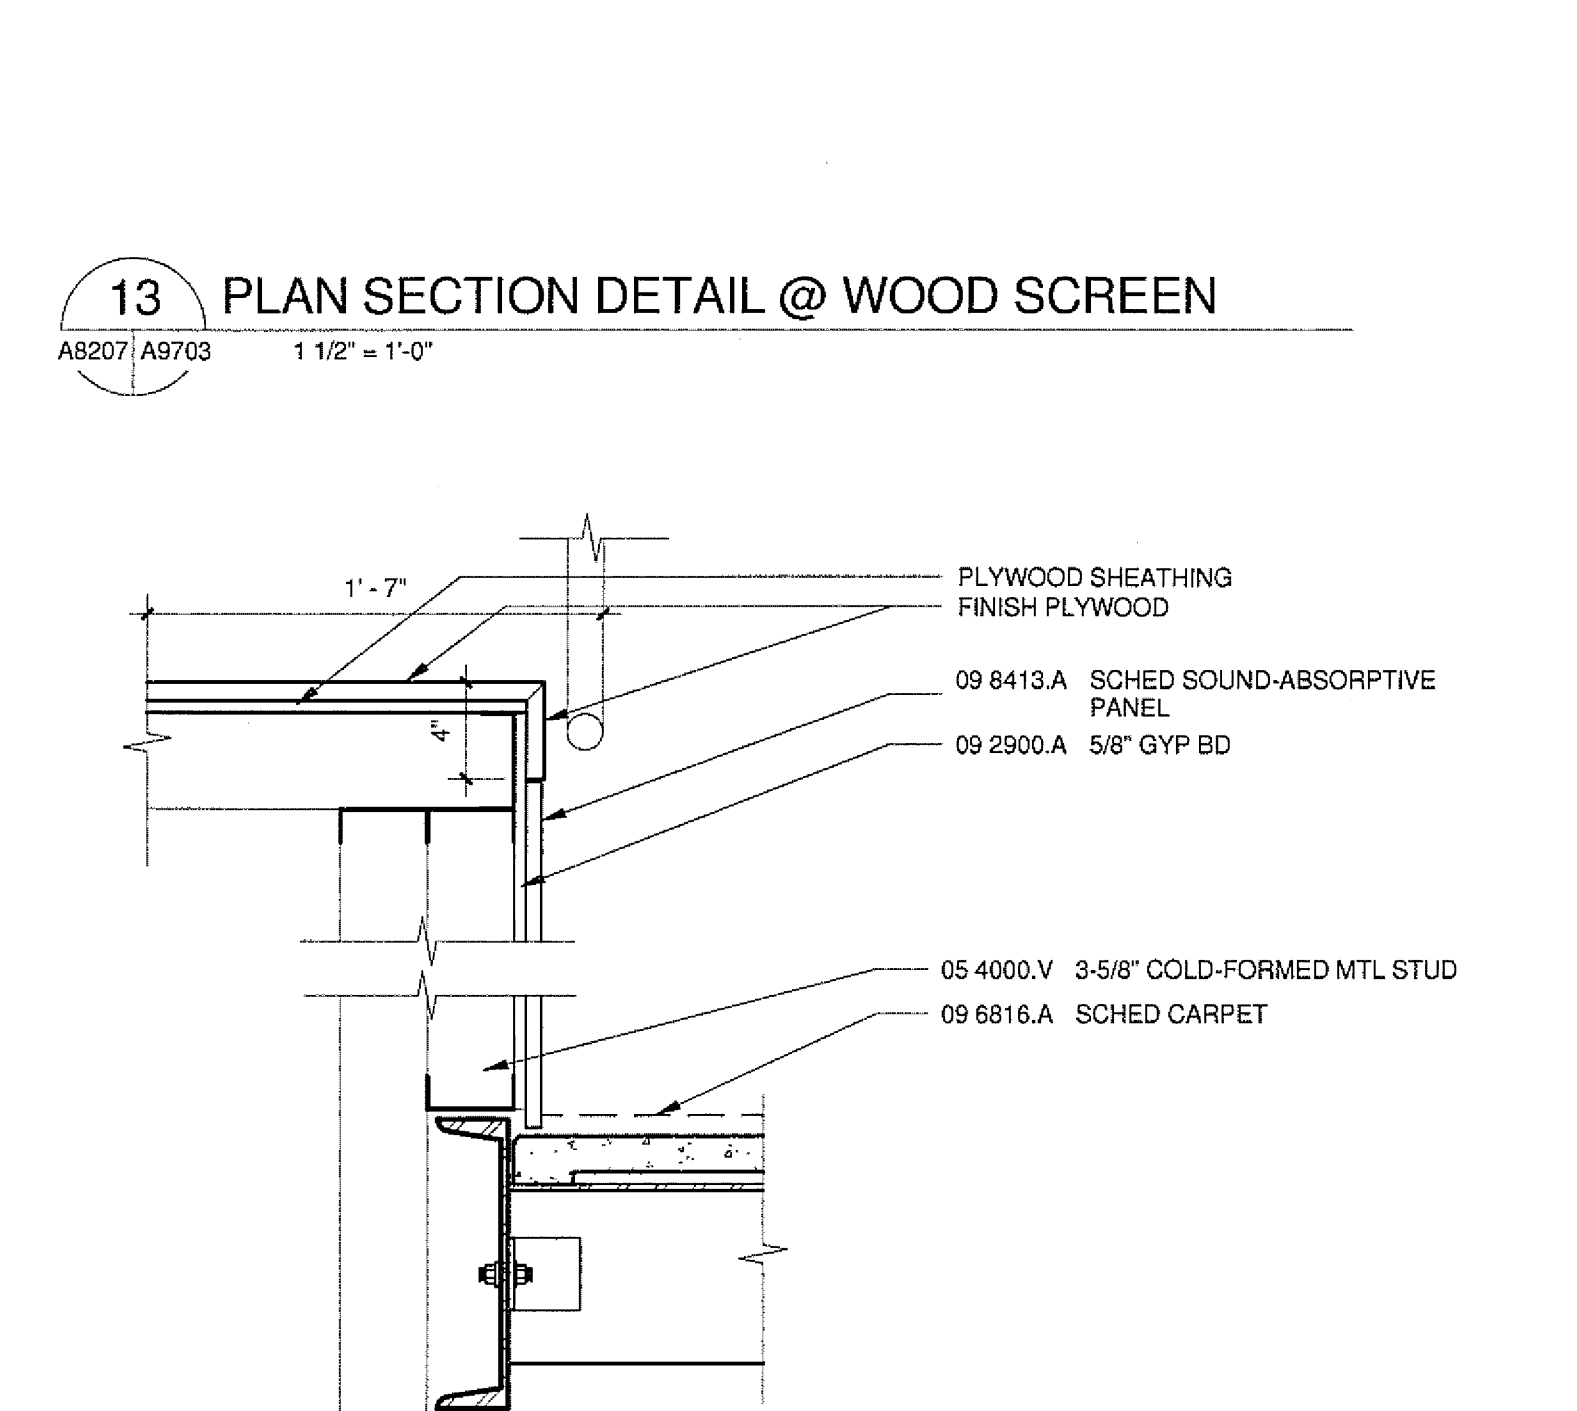


12 STAIR STRINGER SECTION

A9703 1 1/2\"/>

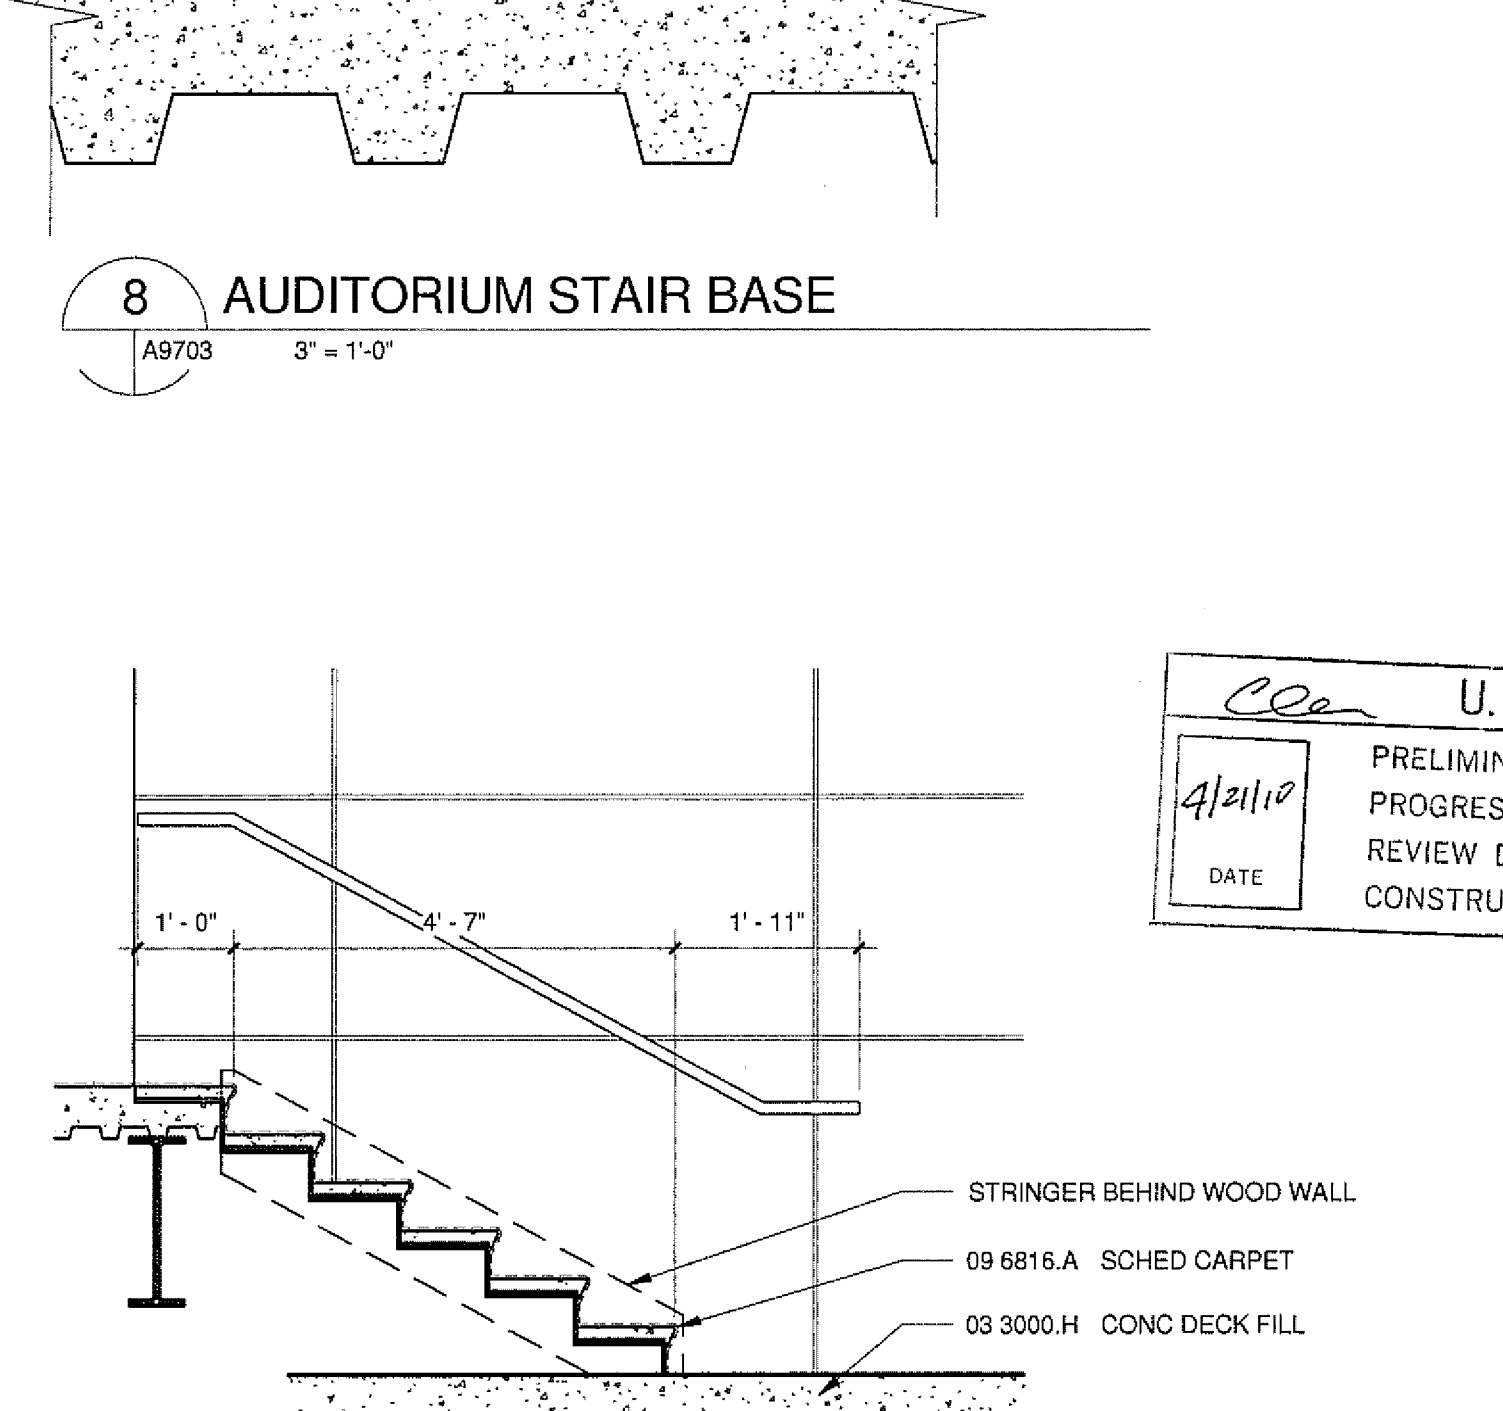


7 AUDITORIUM STAIR SECTION

A9703 1 1/2\"/>

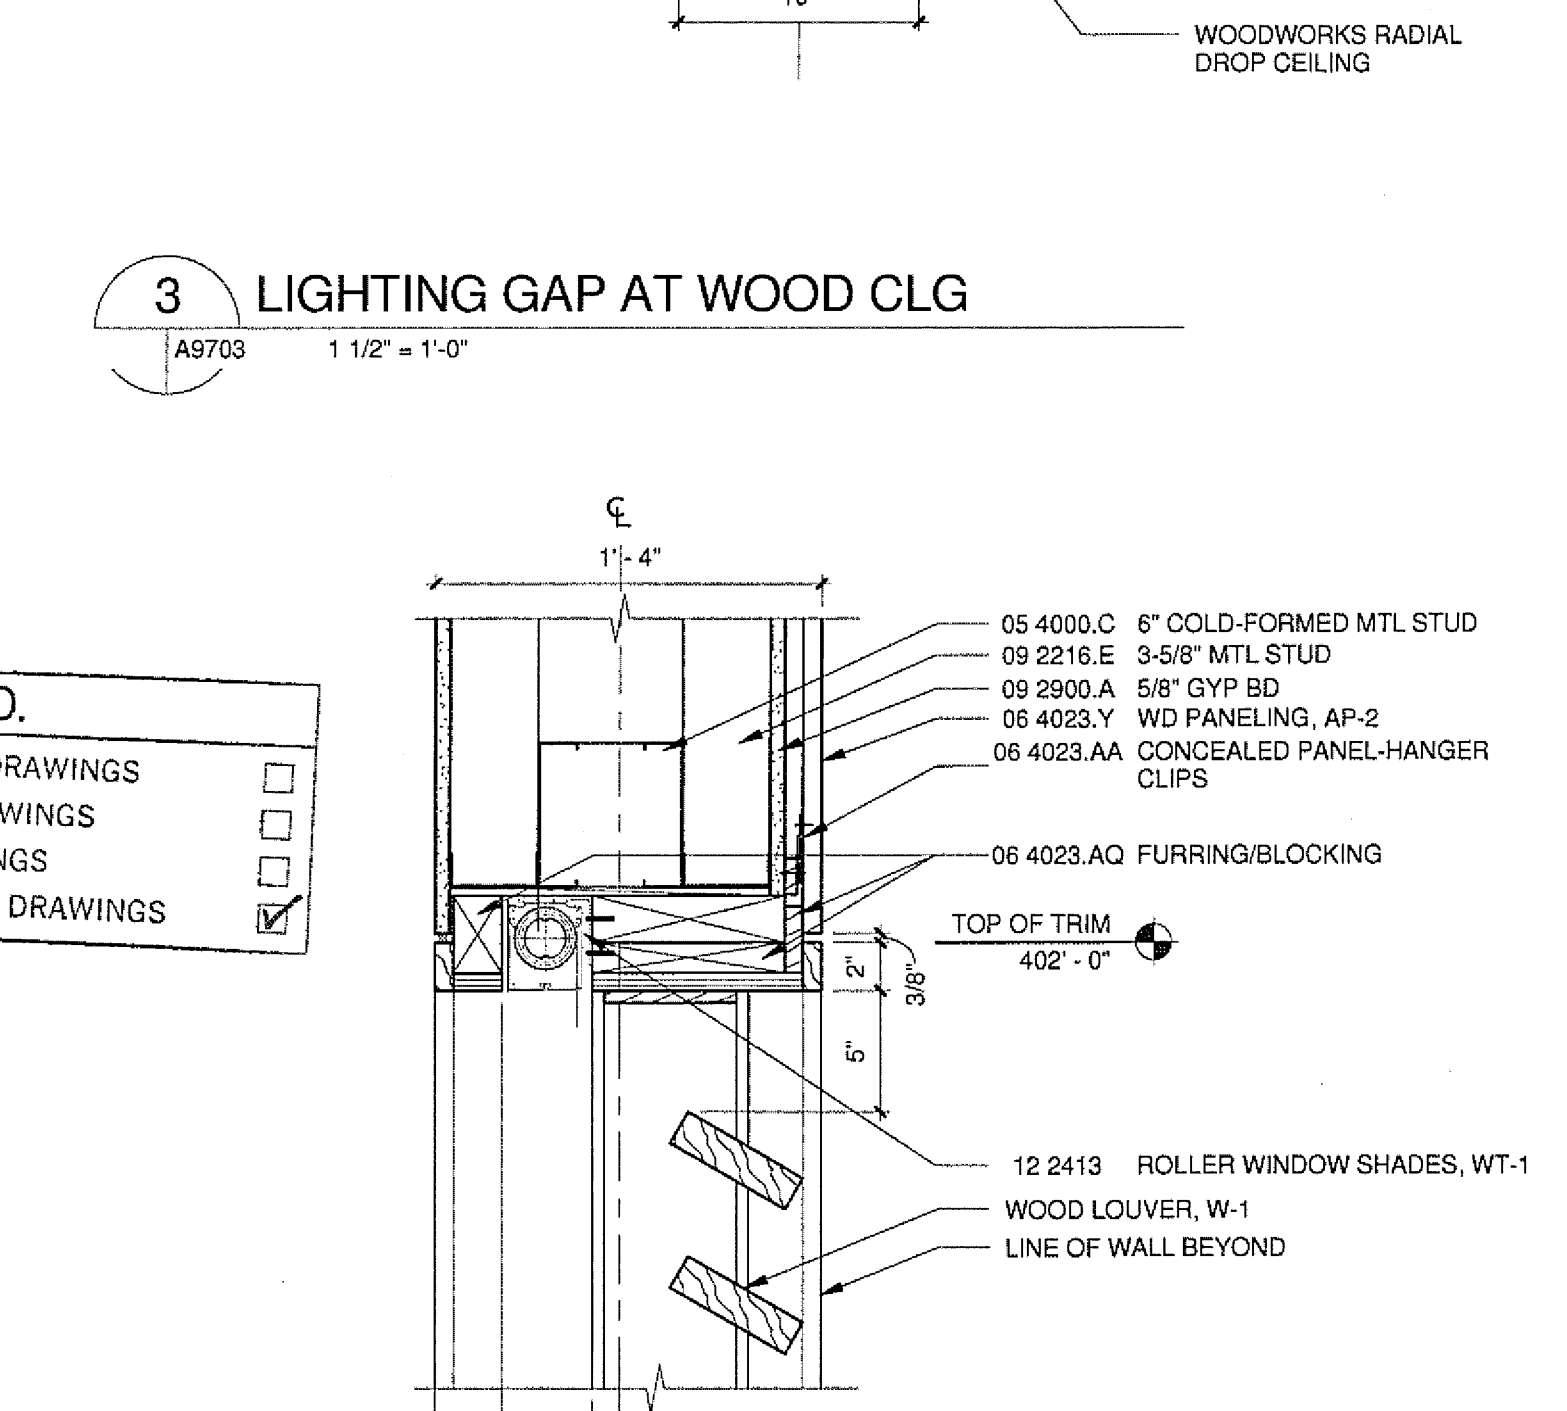


2 AUDITORIUM WOOD SCREEN HEAD

A9209 A9703 1 1/2\"/>

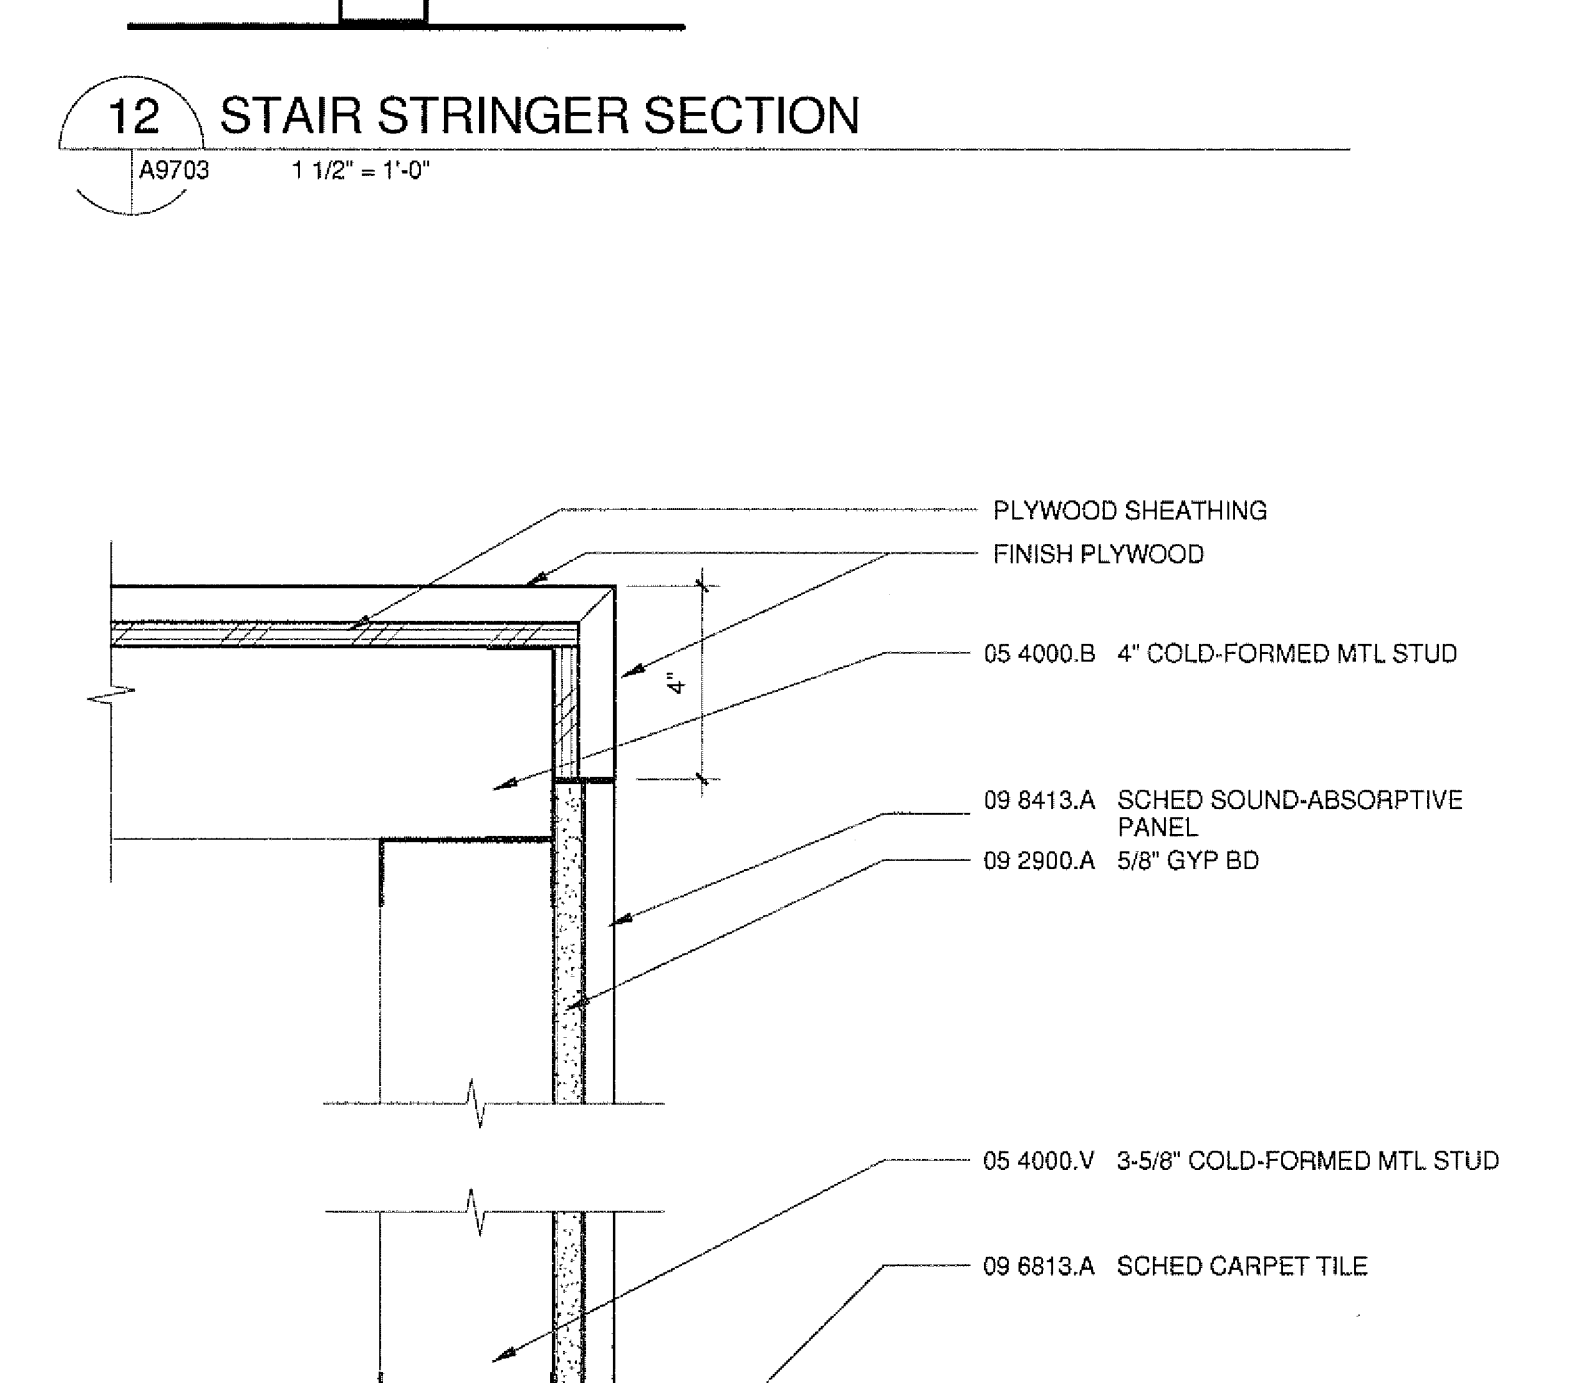


11 WOOD SEAT BOX SECTION

A9703 3\"/>

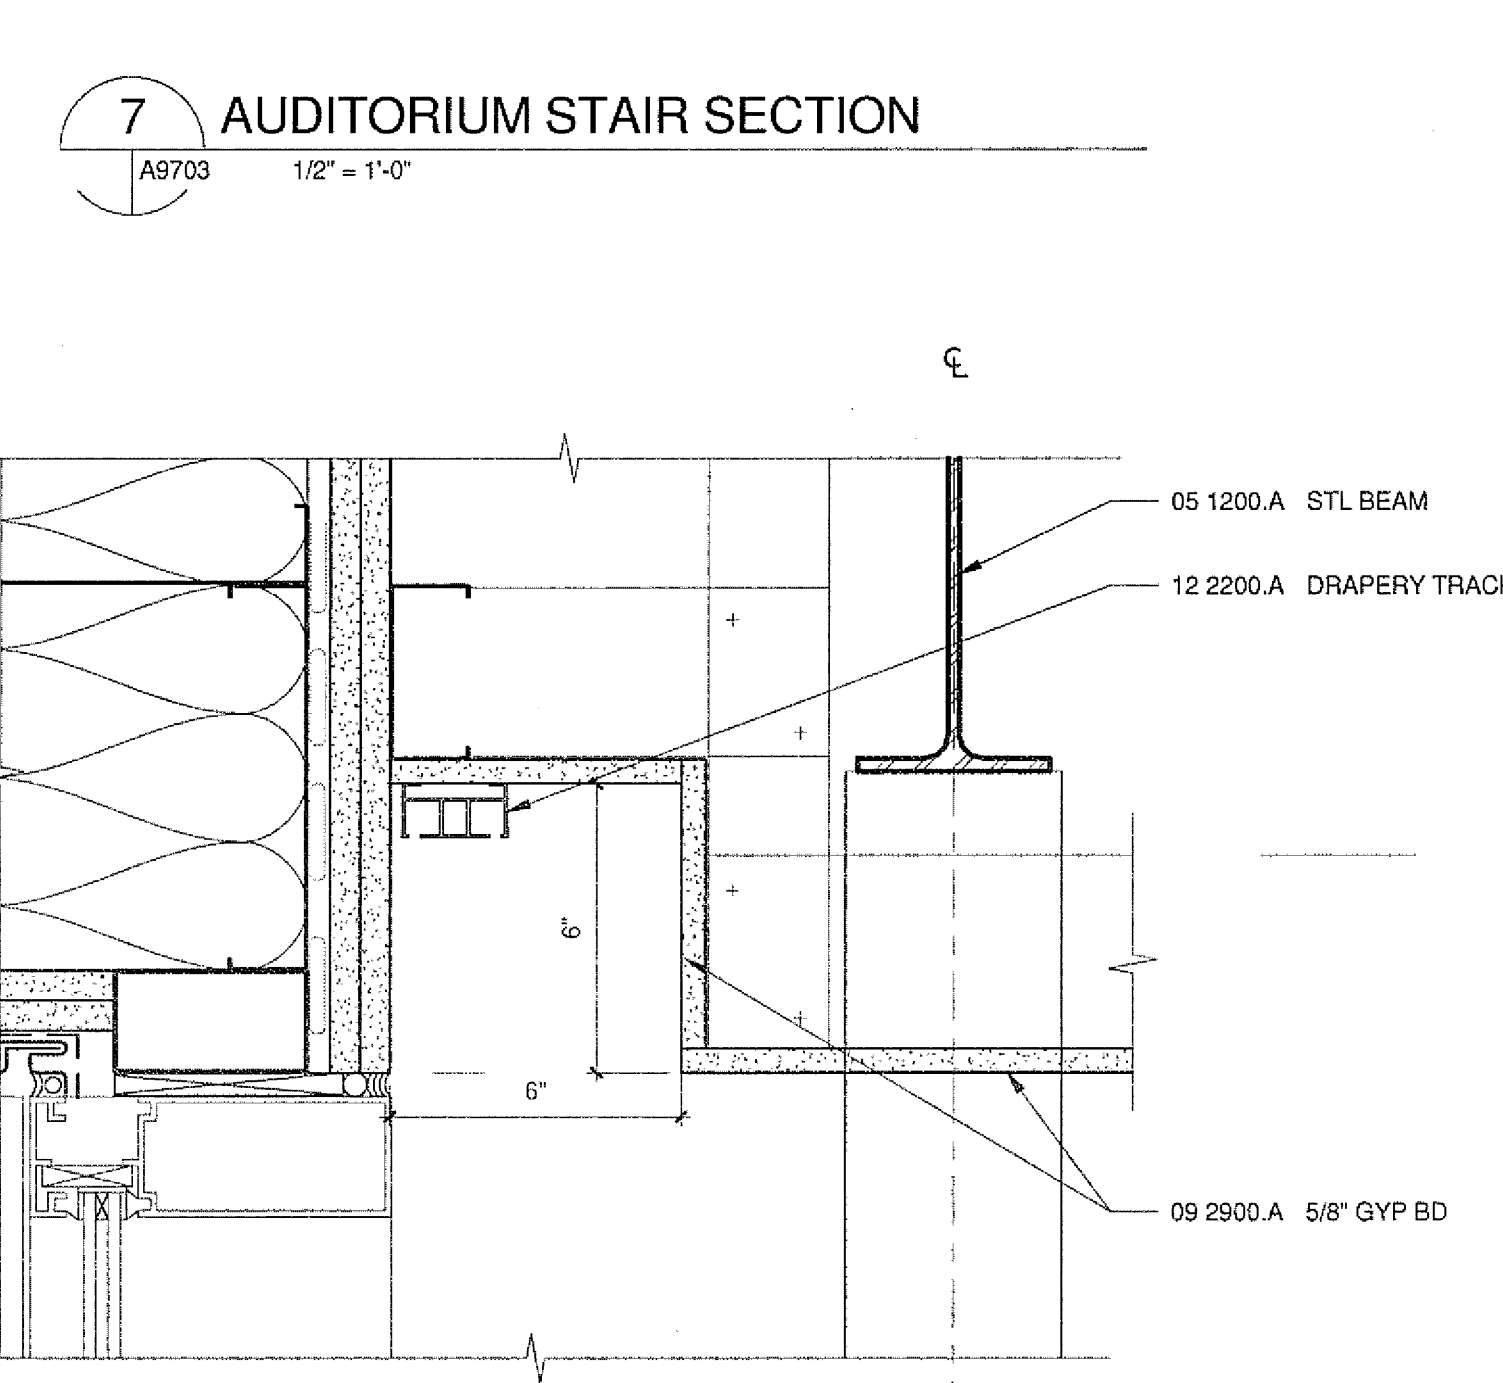

6 WINDOW SHADE

A9703 3\"/>

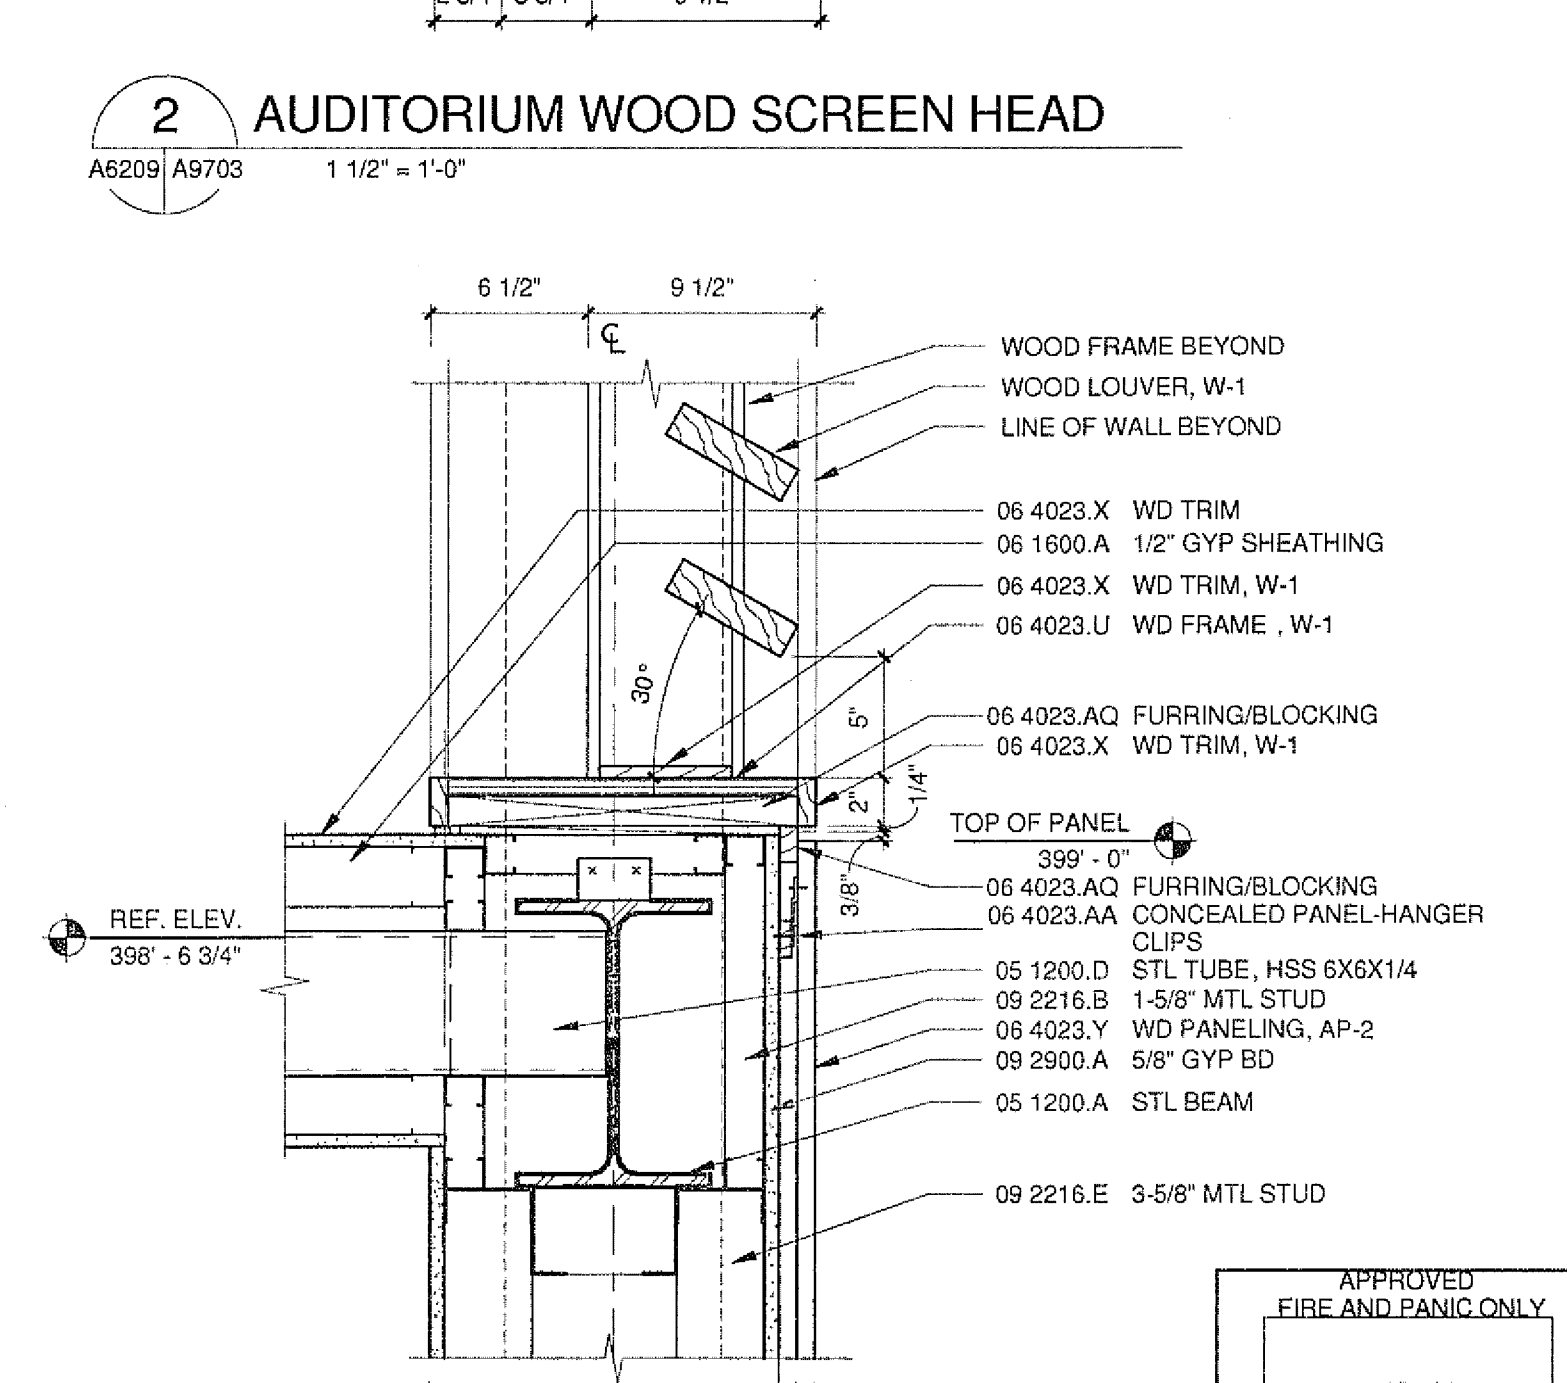

1 AUDITORIUM WOOD SCREEN SILL

A9209 A9703 1 1/2\"/>

ISSUED FOR		DATE
BID PK #2 100 CD	CD-4	03.26.09
CD-4		01.07.10
CD-4		04.15.10

SANFORD CONSORTIUM FOR REGENERATIVE MEDICINE

2880 TORREY PINES SCENIC DRIVE
LA JOLLA, CALIFORNIA 92037



CONSULTANT

Lankford Phelps Consortium, LLC
10000 Lankford Road, Suite 100, San Diego, CA 92121
(619) 594-0000

FENTRESS ARCHITECTS
400 Washington Street, Suite 200, San Francisco, CA 94102
(415) 774-1000

DAVIS ARCHITECTS
10000 Lankford Road, Suite 100, San Diego, CA 92121
(619) 594-0000

STAMP

APPROVED FIRE AND PANIC ONLY

04 - 15 - 2010

PROJECT # 200725.000

SHEET NUMBER

A9703