


\\TCS01\TCS01\DWG\1012\Horizontal\1012.dwg 5/5/2009 4:49:25 PM
P:\1012.dwg
P:\1012.dwg

Warning: It is a violation of the law for any person, unless acting under the direction of a licensed architect, to alter an item in any way. If an item in this document is altered, the altering architect, if other than the architect of record, shall affix the item his seal and the notation "altered" followed by his signature and the date of such alteration, and the specific description of the alteration.

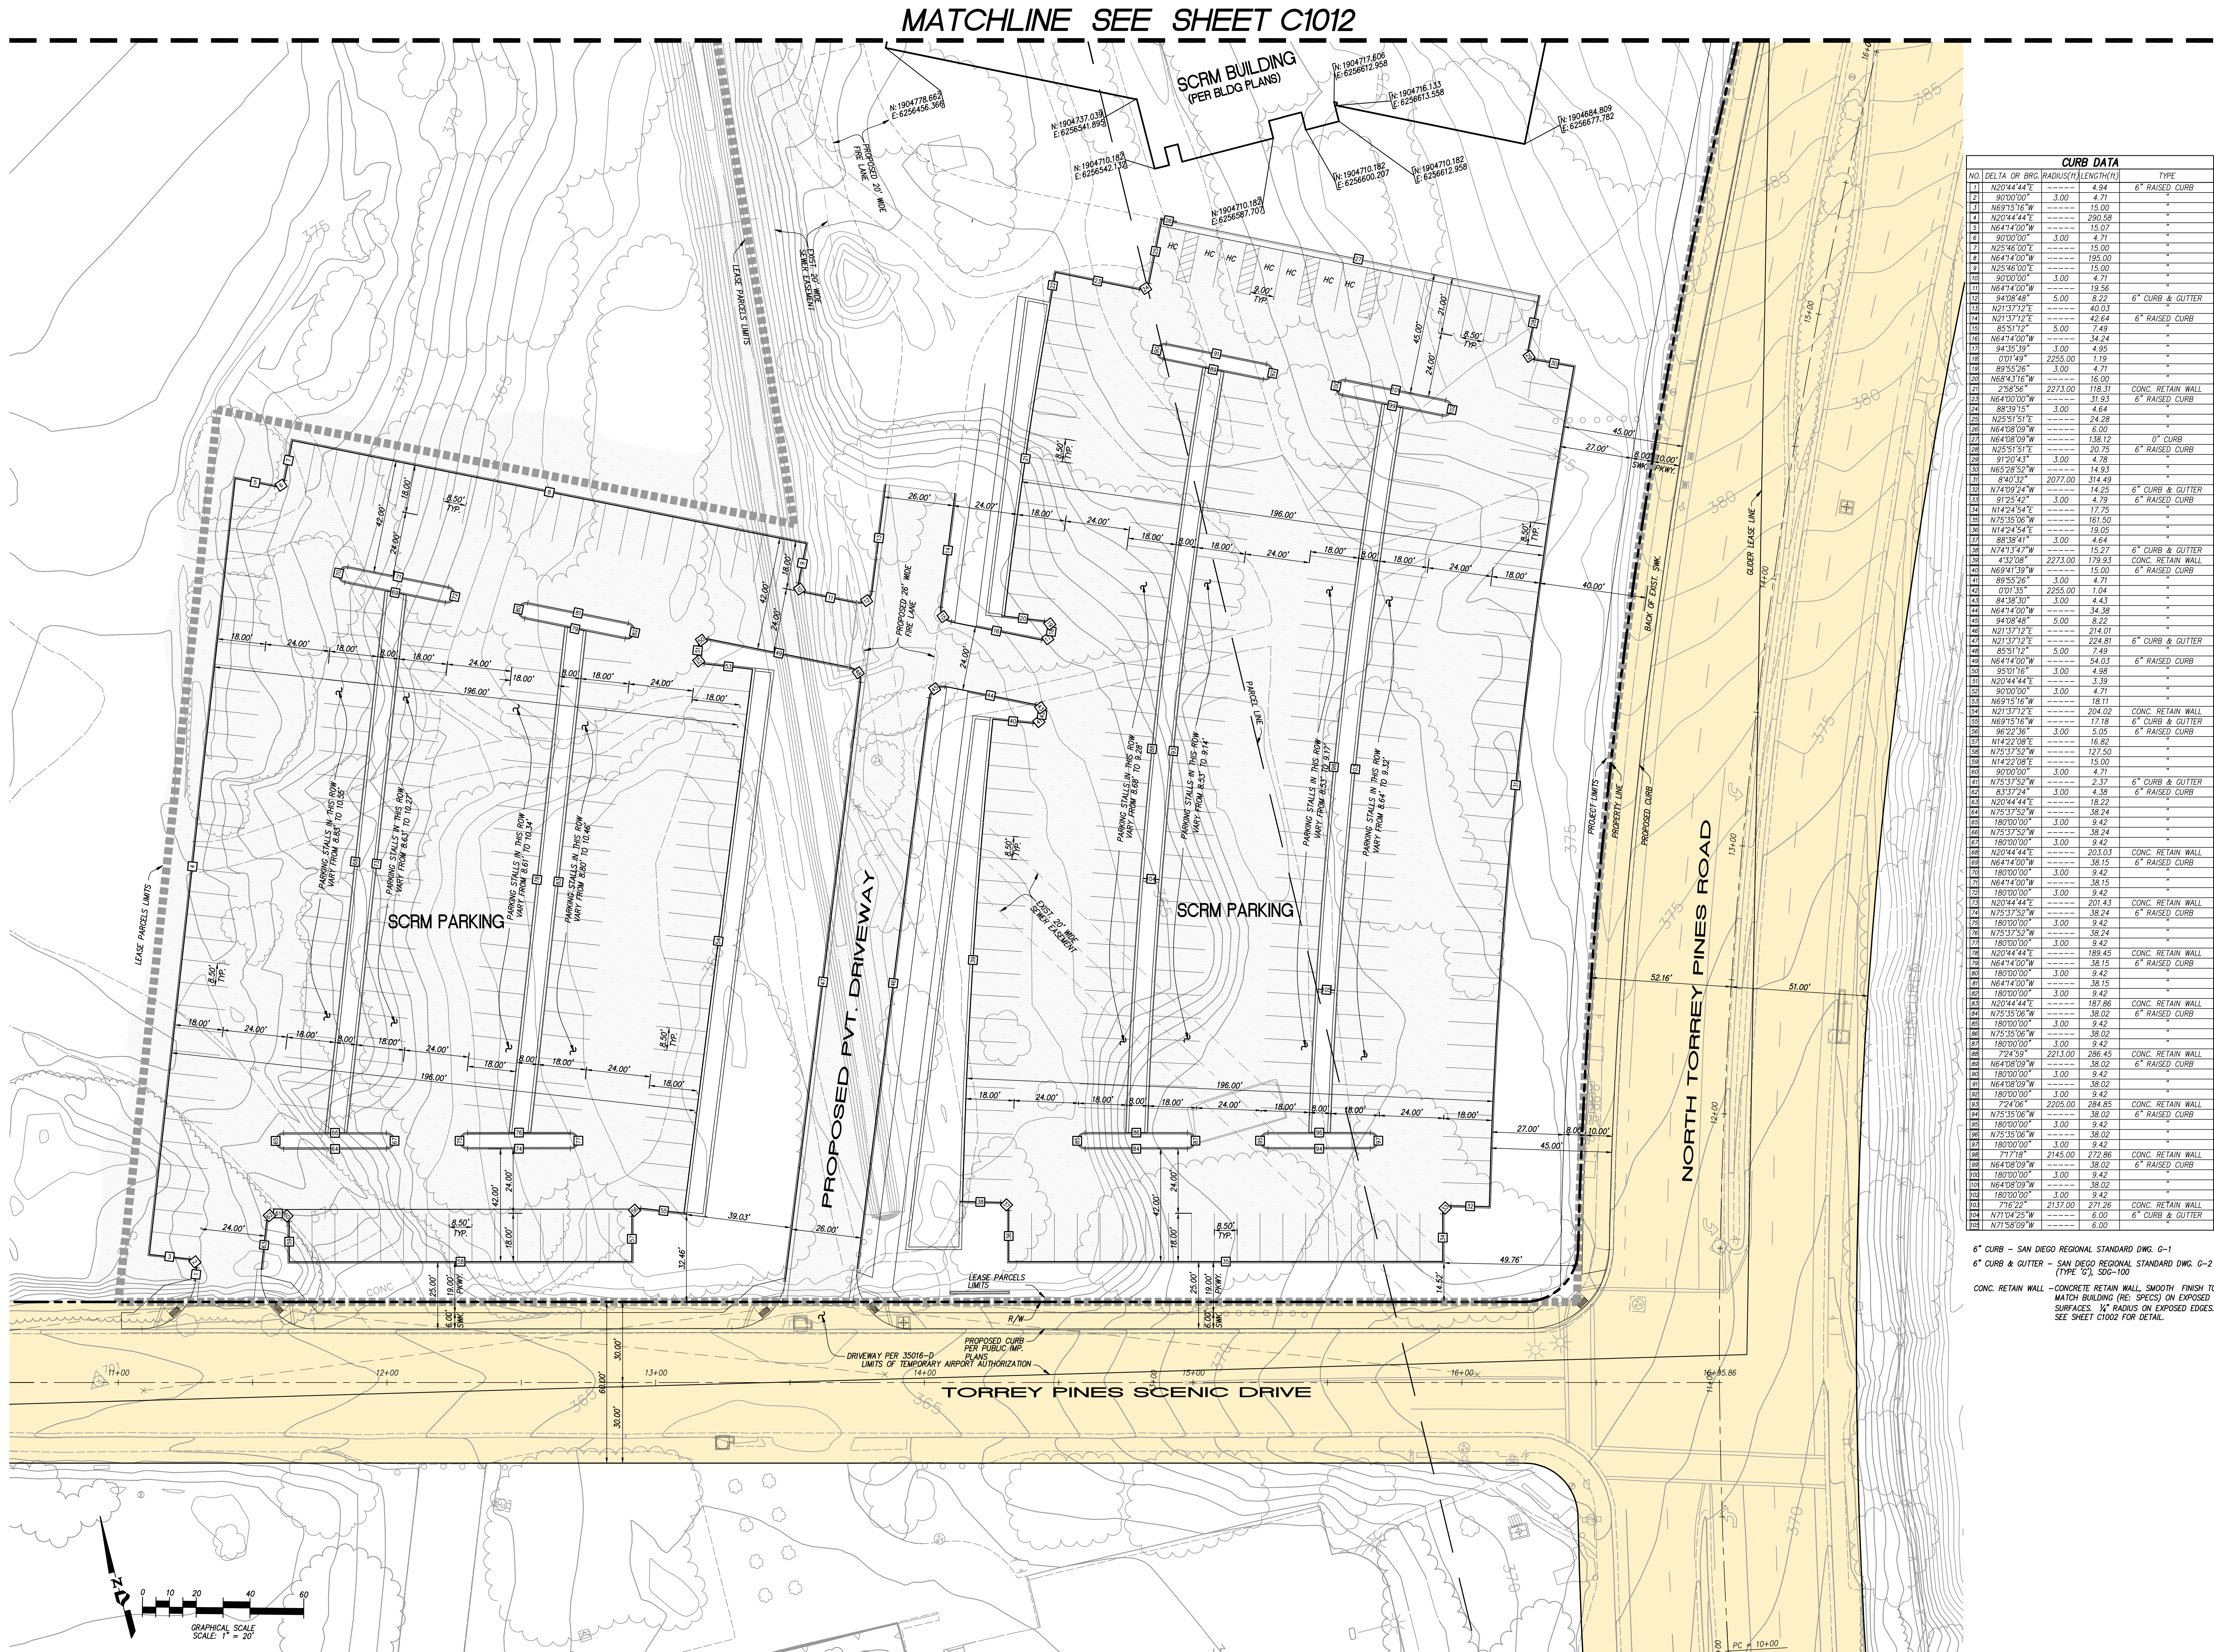


CURB DATA			
NO.	DELTA OR BRG.	RADIUS (ft)	TYPE
1	N20°44'44"E	4.94	6" RAISED CURB
2	N20°00'00"W	3.00	6" RAISED CURB
3	N69°15'16"W	15.00	6" RAISED CURB
4	N20°44'44"E	290.58	6" RAISED CURB
5	N64°14'00"W	15.00	6" RAISED CURB
6	N20°00'00"W	3.00	6" RAISED CURB
7	N25°48'00"E	15.00	6" RAISED CURB
8	N64°14'00"W	15.00	6" RAISED CURB
9	N25°48'00"E	15.00	6" RAISED CURB
10	N20°00'00"W	3.00	6" RAISED CURB
11	N64°14'00"W	15.00	6" RAISED CURB
12	N21°37'12"E	40.03	6" CURB & GUTTER
13	N21°37'12"E	42.64	6" RAISED CURB
14	N21°37'12"E	42.64	6" RAISED CURB
6" CURB - SAN DIEGO REGIONAL STANDARD DWG. G-1
6" CURB & GUTTER - SAN DIEGO REGIONAL STANDARD DWG. G-2
(TYPE "C"), SDG-100
CONC. RETAIN WALL - CONCRETE RETAIN WALL, SMOOTH FINISH TO MATCH BUILDING (RE: SPECS) ON EXPOSED SURFACES. 1/2" RADIUS ON EXPOSED EDGES. SEE SHEET C1002 FOR DETAIL.


SANFORD CONSORTIUM FOR REGENERATIVE MEDICINE

La Jolla, CA

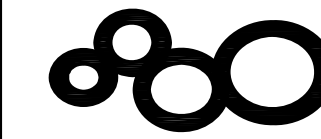

PROJECT DESIGN CONSULTANTS
LanMog/Phelps Consortium LLC
10101 La Jolla Village Drive, Suite 100
San Diego, CA 92121
TEL: 619.594.8800
FAX: 619.594.8801
WWW.LANMOGPHELPS.COM

FENTRESS ARCHITECTS
410 University Avenue, Suite 200
San Diego, CA 92101
TEL: 619.594.8800
FAX: 619.594.8801
WWW.FENTRESSARCHITECTS.COM

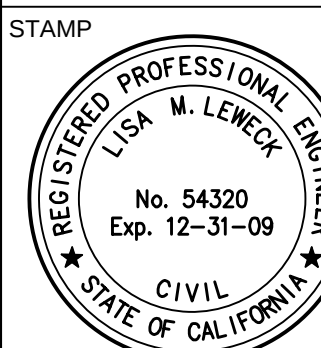

SHEET NAME
HORIZONTAL CONTROL
AND PAVING PLAN
DRAWN BY:
PROJECT #:
SHEET NUMBER

C1011