


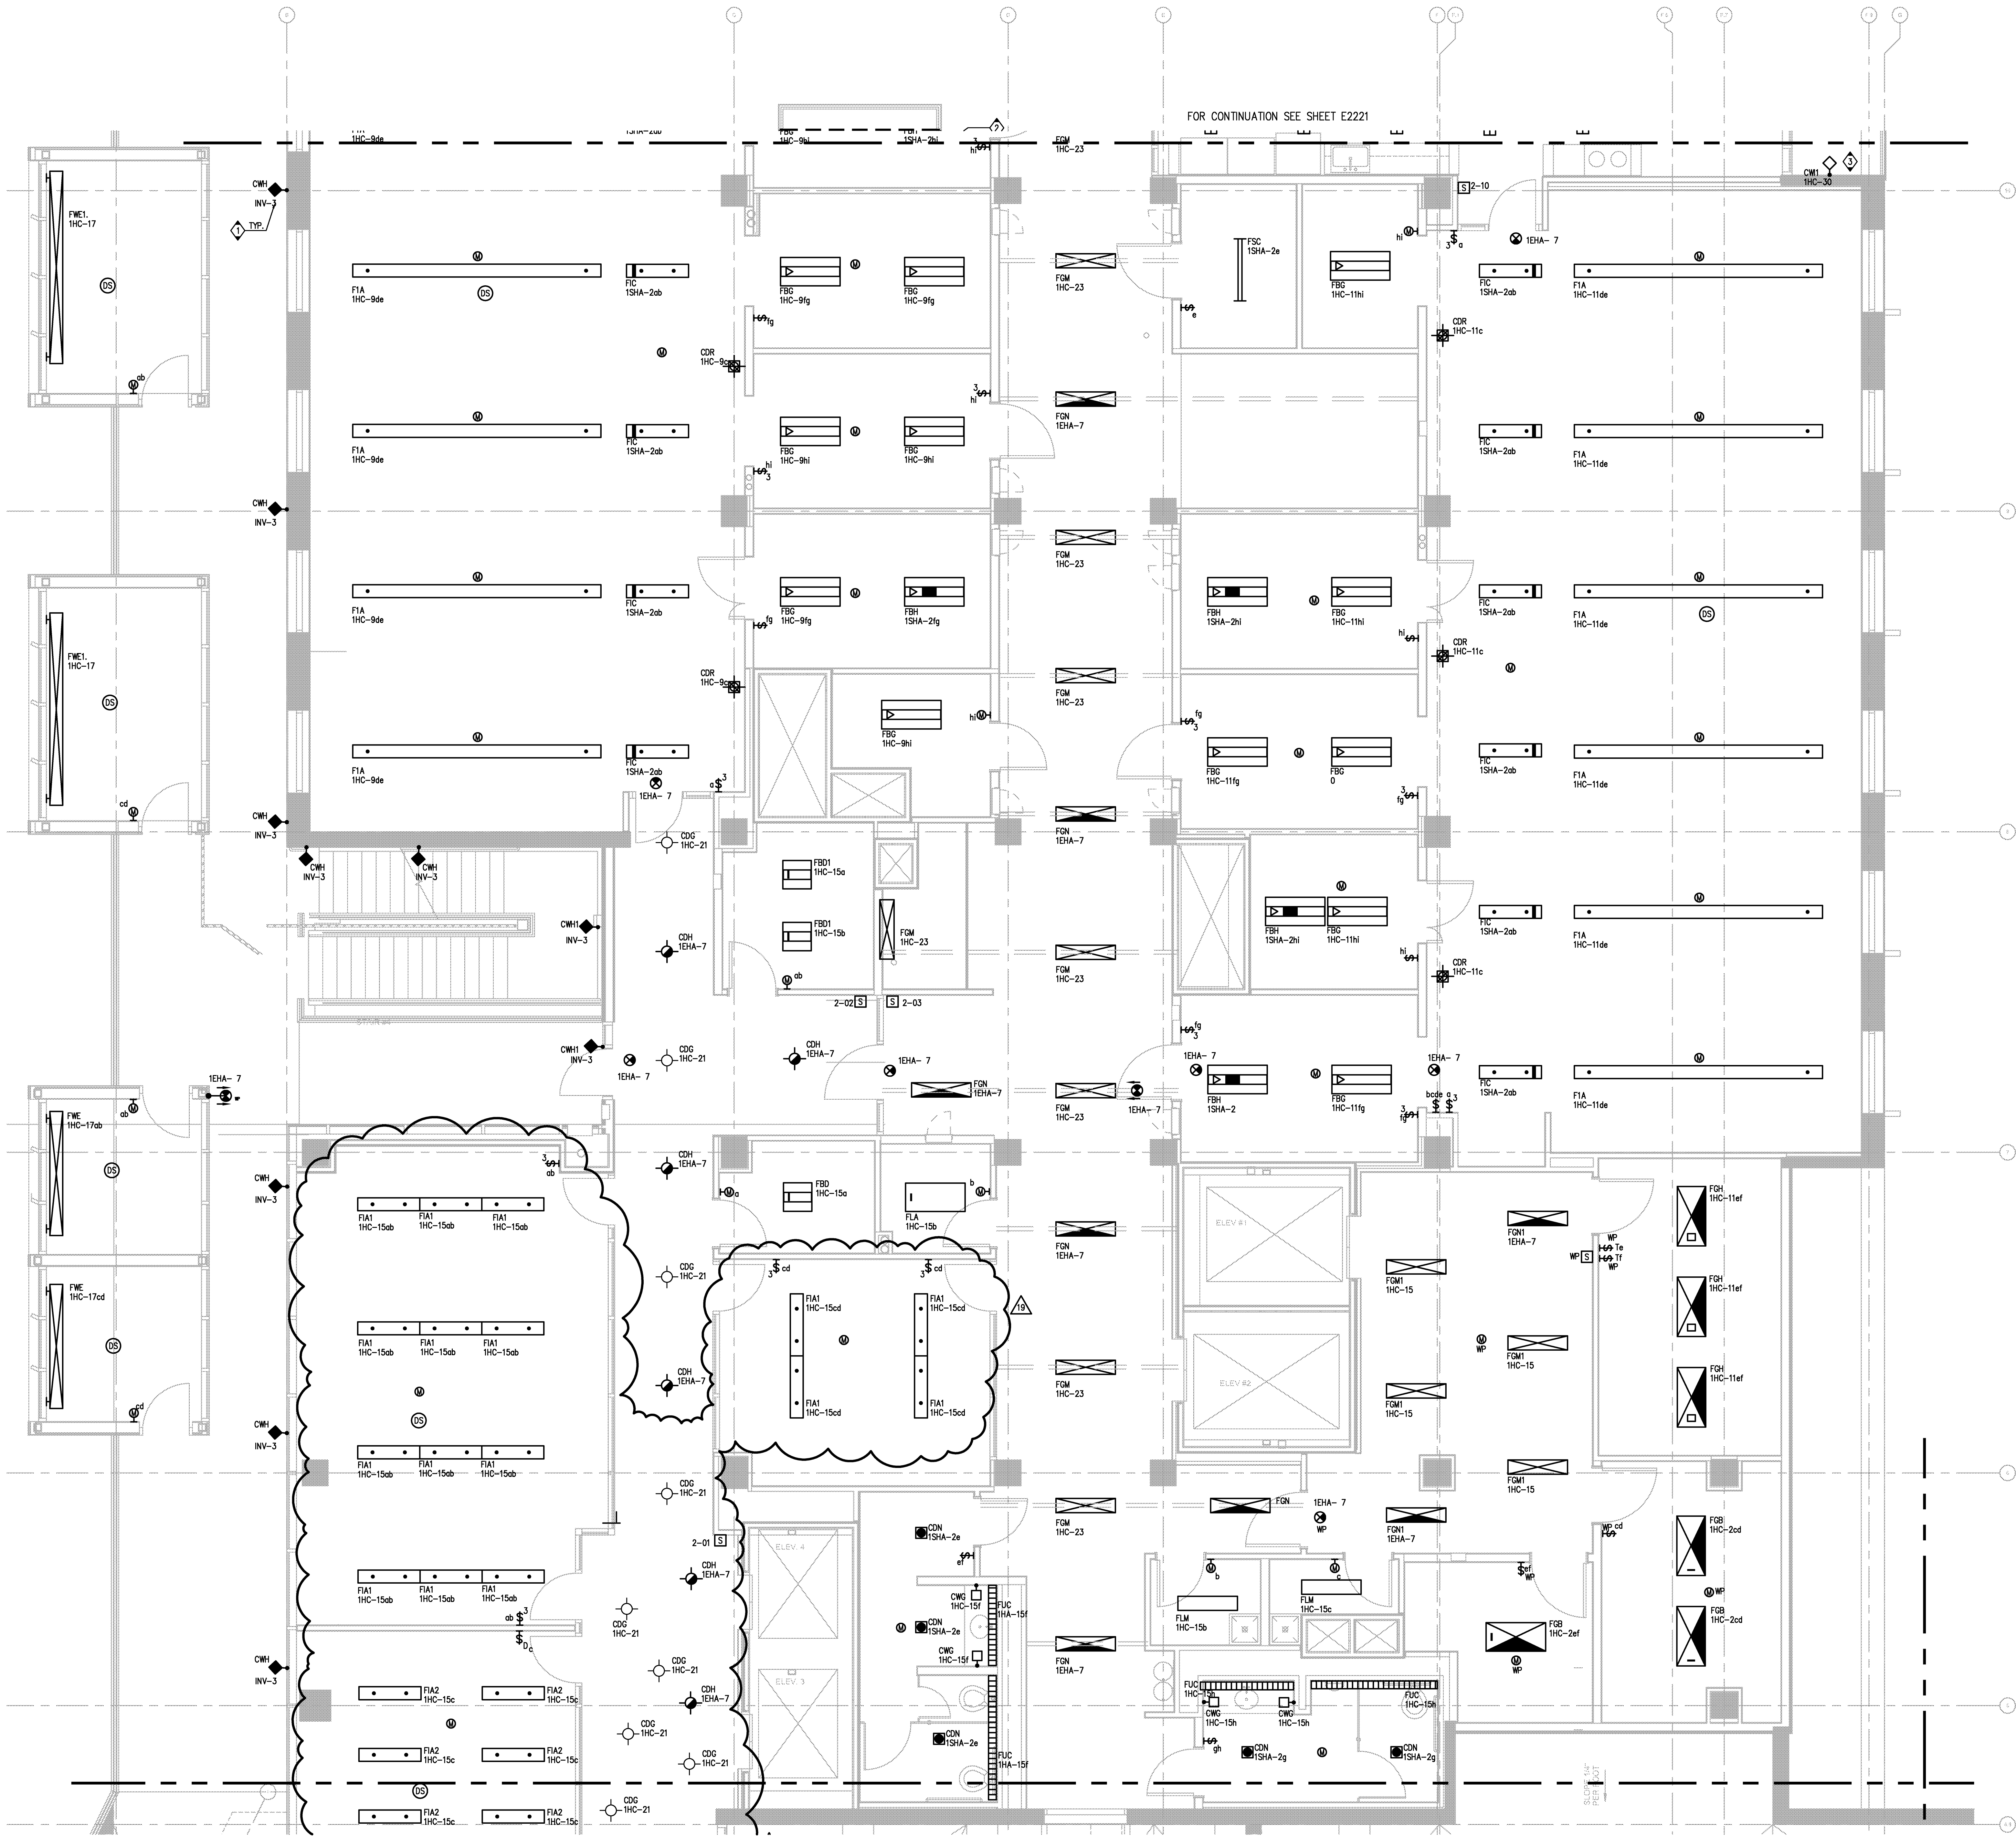

GENERAL NOTES:
1. REFER TO ARCHITECTURAL PLANS AND ELEVATIONS FOR COORDINATION OF EXACT LOCATION AND MOUNTING HEIGHTS OF LUMINAIRES AND ELECTRICAL DEVICES.

KEY NOTES:
FIXTURES ARE PHOTOCELL CONTROLLED. ROUTE CIRCUIT THROUGH PHOTOCELL CONTACTOR LOCATED IN THE SOUTH ELECTRICAL ROOM.
LUMINAIRE TYPE "TCL" RUN CONTINUOUS IN ARCHITECTURAL COVE.
CIRCUIT COWI FIXTURES TO THE VIA LOP-1. REFERENCE LOP SCHEDULES ON SHEET E7009 FOR FURTHER INFORMATION.

ISSUED FOR	DATE
Pre-Schematic Design	07/14/2008
Schematic Design	07/28/2008
BID PK #1	10/08/2008
50% Progress	10/24/2008
BID PK #1 80 CD	12/01/2008
BID PK #1 100 CD	02/16/2009
BID PK #2 100 CD	03/26/2009
100% CD	05/08/2009
CD 4	01/07/2010
COB 1	02/26/2010
COB 2	02/26/2010
CD 4	04/15/2010
RVP PERMIT	05/05/2010
ASIM008 RL	07/01/2010
ASIM003	07/08/2010
ASIM015	07/09/2010
ASIM004	07/12/2010
ASIM005	07/13/2010
ASIM010	08/13/2010

SANFORD CONSORTIUM FOR REGENERATIVE MEDICINE
2880 TORREY PINES SCENIC DRIVE
LA JOLLA, CALIFORNIA 92037



CONSULTANT
YTH
YTH Engineering, Inc.
3070 Torrey Pines Drive, Suite 100
La Jolla, CA 92037
Tel: 858.592.1000
Fax: 858.592.1001
www.yth.com

Sanford/Phelps Consortium LLC
415 Broadway, Denver, CO 80202
Tel: 303.733.0000
Fax: 303.733.0001
www.sanfordphelps.com

FENTRESS ARCHITECTS
415 Broadway, Denver, CO 80202
Tel: 303.733.0000
Fax: 303.733.0001
www.fentress.com

DAVIS ARCHITECTS
3011 Park Avenue, San Anselmo, CA 94960
Tel: 415.455.1000
Fax: 415.455.1001
www.davisarchitects.com

STAMP
PROFESSIONAL SEAL
ELECTRICAL
STATE OF CALIFORNIA
SHEET NAME
PARTIAL LIGHTING SECOND FLOOR PLAN - ZONE 2
DRAWN BY: Author
PROJECT # 200725.000
SHEET NUMBER
E2222

SCALE
1/4" = 1'-0"

1

PARTIAL LIGHTING SECOND FLOOR PLAN - ZONE 2

10/22/2008 4:42:10 PM
F:\A\200725\A2222.dwg
F:\A\200725\A2222.dwg

Warning: It is a violation of the law for any person, unless acting under the direction of a licensed architect, to alter an item in any way. If an item in this document is altered, the altering architect, if other than the architect of record, shall affix the item his seal and the notation "altered by" followed by his signature and the date of such alteration, and the specific description of the alteration.