


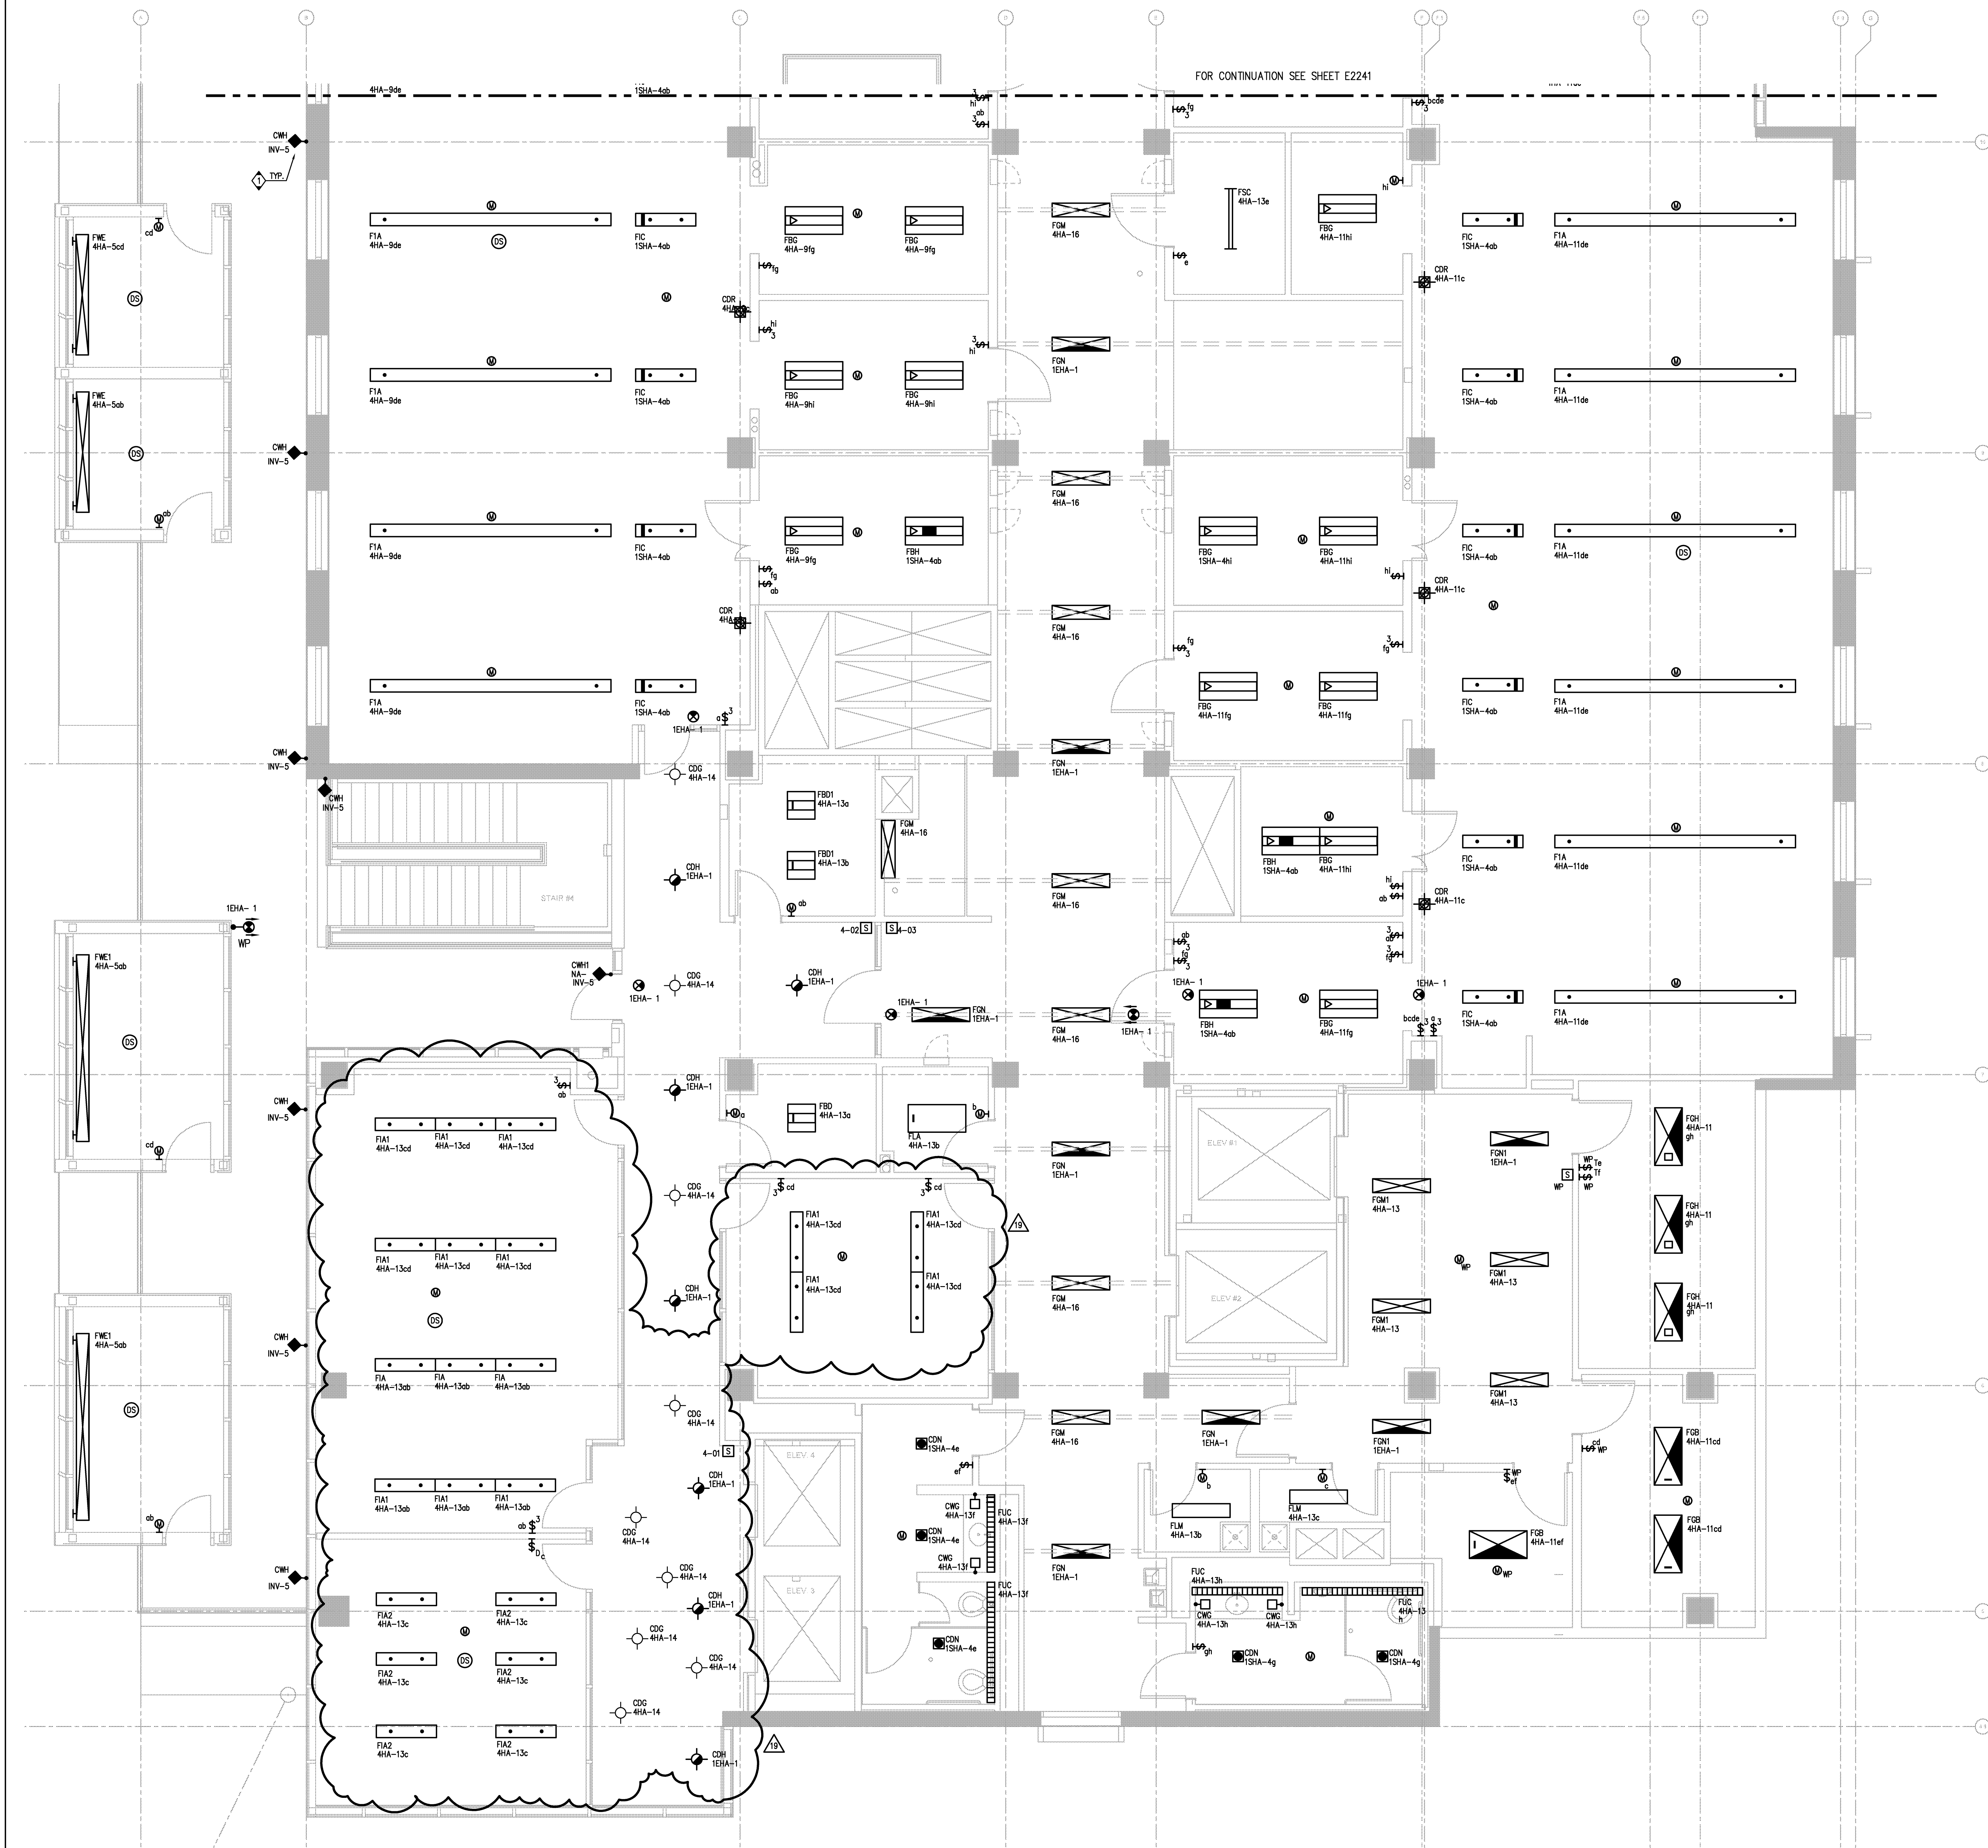

FOR CONTINUATION SEE SHEET E2241

COPYRIGHT © FENTRESS ARCHITECTS	
ISSUED FOR	DATE
Pre-Schematic Design	07/14/2008
Schematic Design	07/28/2008
BID PK #1	10/05/2008
50% Progress	10/24/2008
BID PK #1 80 CD	12/01/2008
BID PK #1 100 CD	02/16/2009
BID PK #2 100 CD	03/26/2009
100% CD	05/05/2009
CD 4	01/07/2010
COB 2	02/26/2010
CD 4	02/26/2010
RW PERMIT	05/05/2010
ASI#008 R1	07/01/2010
ASI#005	07/06/2010
ASI#015	07/09/2010
ASI#004	07/12/2010
ASI#008R2	07/19/2010
ASI#010	08/13/2010

SANFORD CONSORTIUM FOR REGENERATIVE MEDICINE

Xanth
Xanth Inc./ San Diego - North
5670 Oberlin Dr.
San Diego, CA 92121
658.597.0555 | fax 658.597.0665
Xanth® 0000104

ANTRESS | ARCHITECTS
451 Broadway, Denver, CO 80202
303.722.1600

DAVIS DAVIS
ARCHITECTS
3601 Fifth Avenue, San Diego, CA 92103

SHEET NAME
PARTIAL LIGHTING FOURTH FLOOR PLAN - ZONE 2
DRAWN BY: Author
PROJECT #: 200725.000
SHEET NUMBER

PARTIAL LIGHTING FOURTH FLOOR PLAN – ZONE 2