


1/22/2025 4:52:10 PM
P:\2025\25-000\25-000.dwg
File Path:

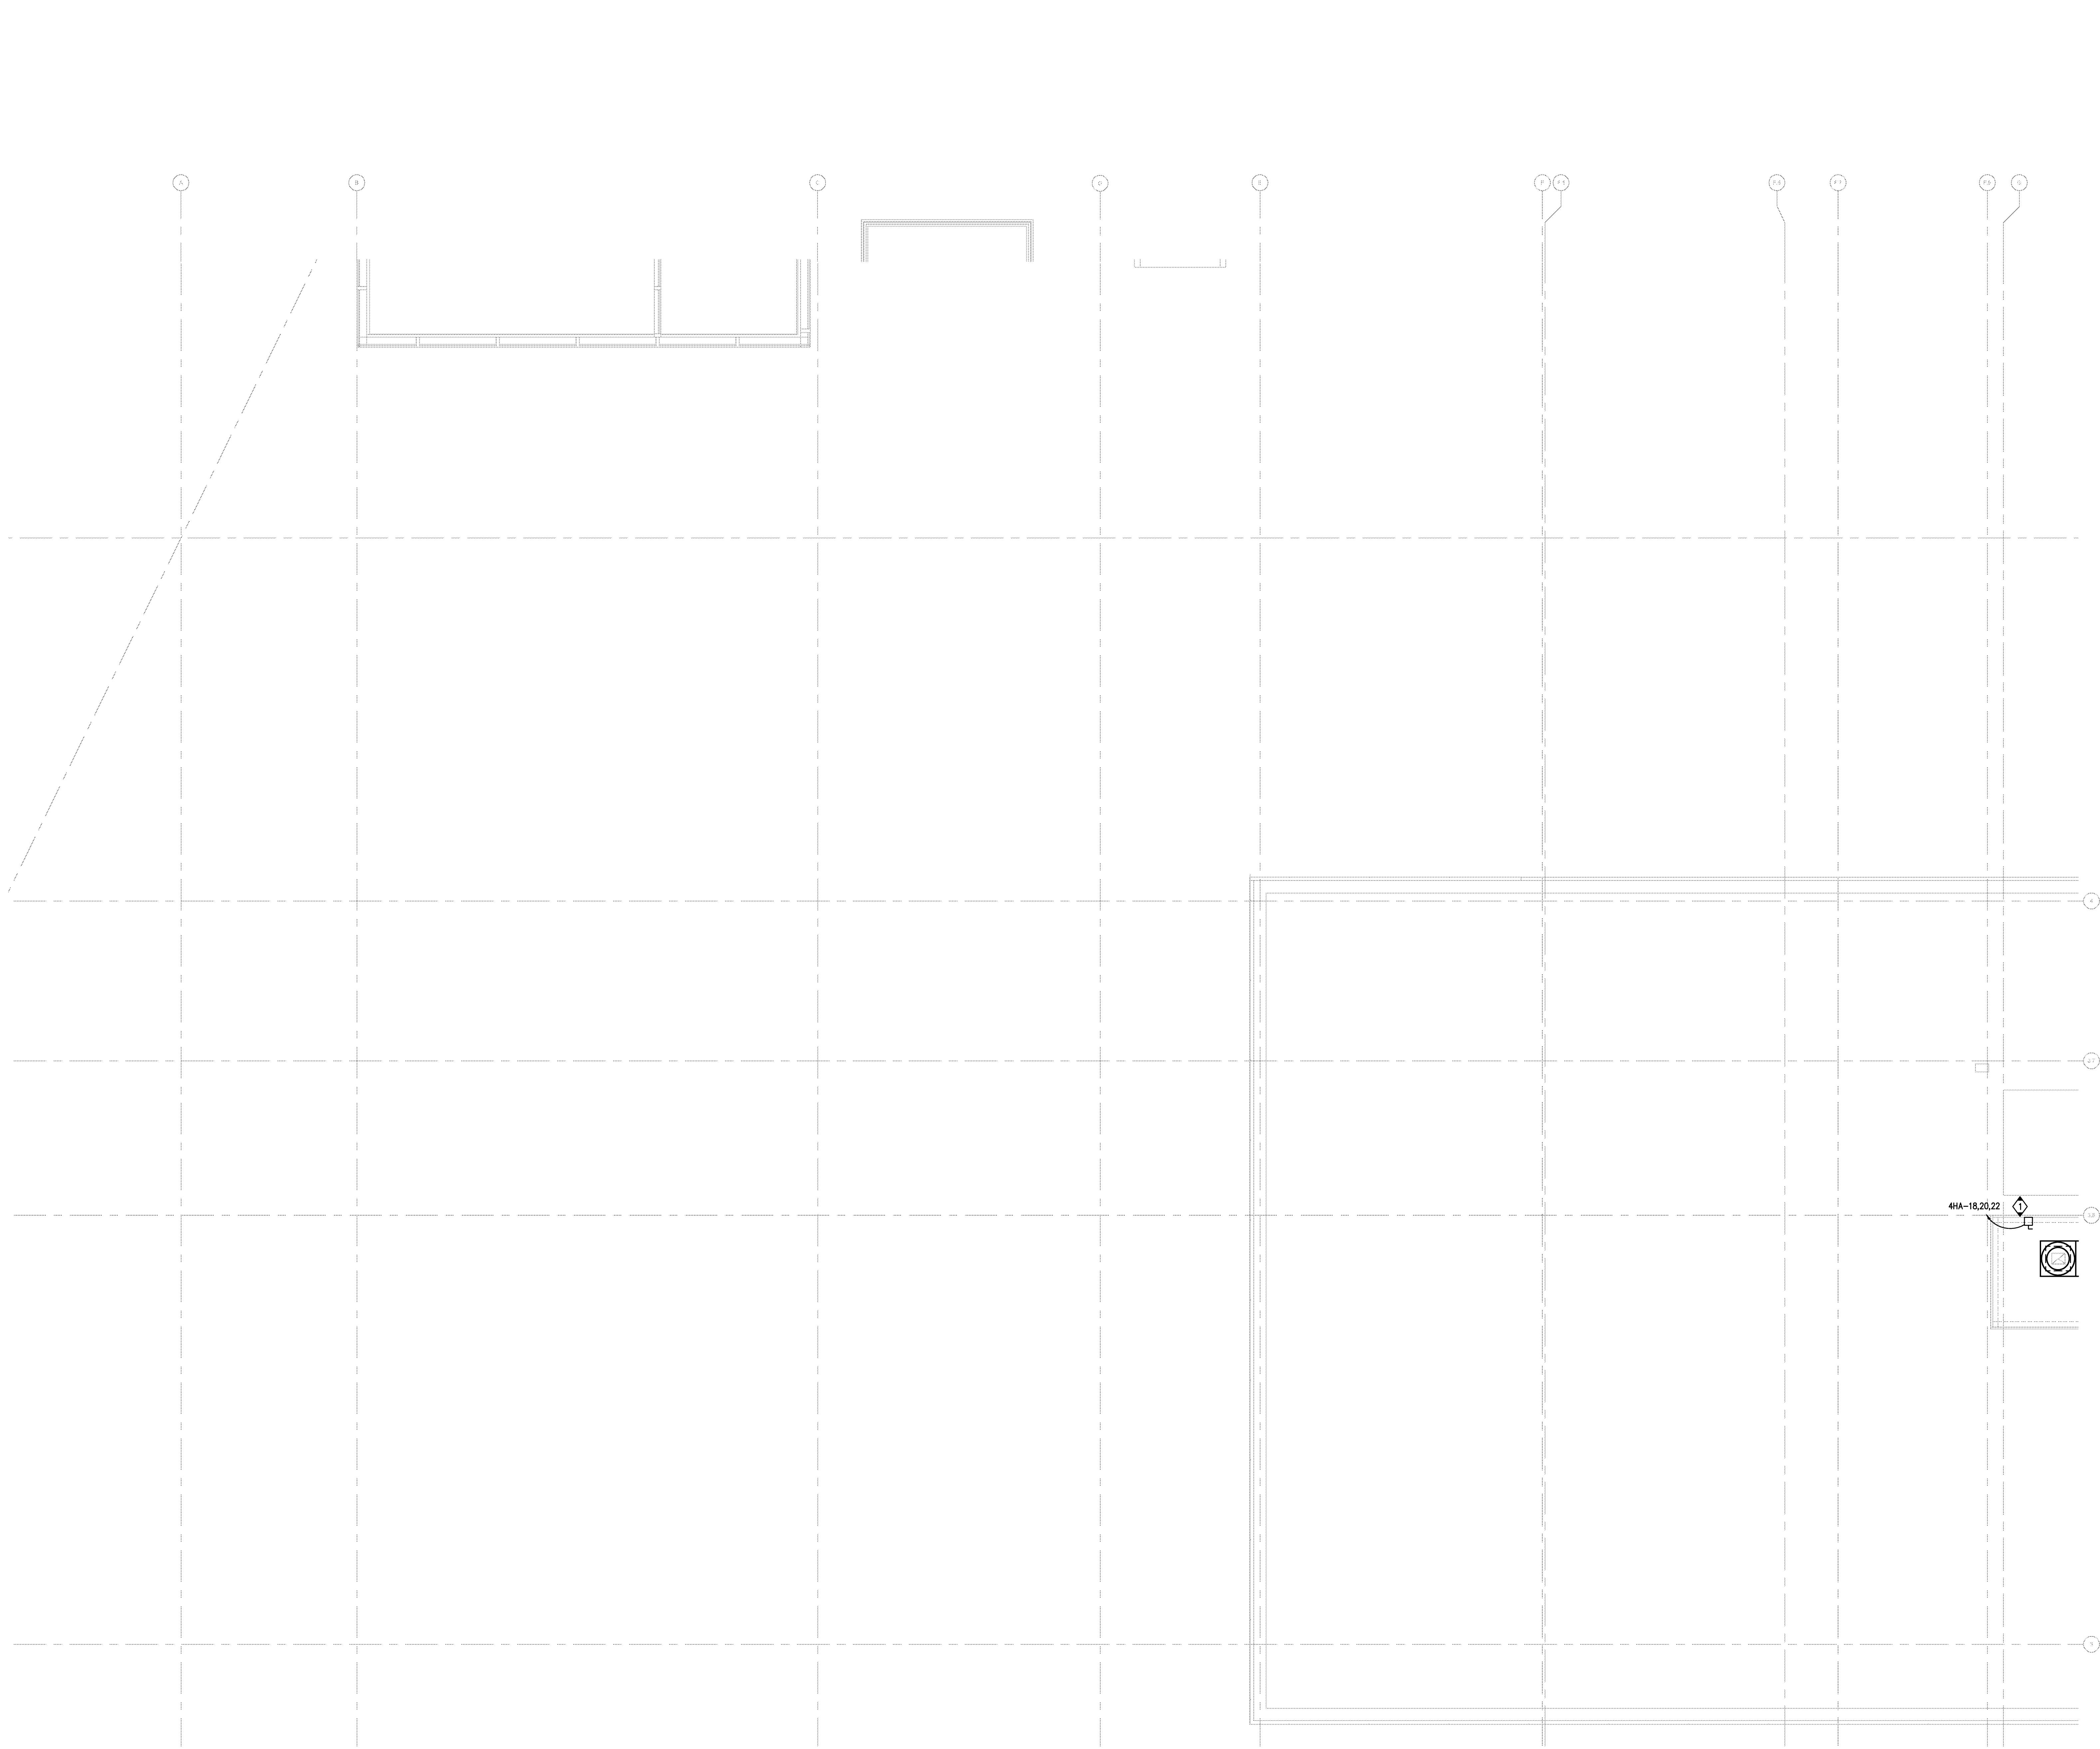


KEY NOTES
1 CONNECT TO MAJ-1 PER MANUFACTURERS REQUIREMENTS.

COPYRIGHT © FENTRESS ARCHITECTS	
ISSUED FOR	DATE
BID PK #1	10/07/2008
50% Progress	10/24/2008
BID PK #1 80 CD	12/01/2008
BID PK #1 100 CD	02/16/2009
BID PK #2 100 CD	03/26/2009
100% CD	05/08/2009
CD 4	01/07/2010
COB 1	02/26/2010
COB 2	02/26/2010
CD 4	04/15/2010
RAW PERMIT	05/05/2010
AS#008 R1	07/01/2010
AS#005	07/08/2010
AS#015	07/09/2010
AS#004	07/12/2010
AS#008R2	07/19/2010
AS#010	08/13/2010
AS#011	08/27/2010
AS#020	09/20/2010
AS#018	11/17/2010
AS#026	12/15/2010
AS#026R2	01/14/2011
AS#028	01/21/2011
AS#028R2	01/28/2011
AS#018R	02/16/2011
RFI#1203	02/16/2011

SANFORD CONSORTIUM FOR REGENERATIVE MEDICINE

2880 TORREY PINES SCENIC DRIVE
LA JOLLA, CALIFORNIA 92037


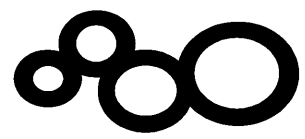


CONSULTANT
xrth
xRTH Architecture
3071 Torrey Pines Rd.
Suite 100
La Jolla, CA 92037
Phone: (619) 597-0555
Fax: (619) 597-0556
Xrth# 200804

LanKord/Phelps Consortium LLC
10000 La Jolla Village Drive, Suite 100
La Jolla, CA 92037
Phone: (619) 597-0555
Fax: (619) 597-0556

FENTRESS ARCHITECTS
415 Broadway, Denver, CO 80202
(303) 733-0808
FENTRESS ARCHITECTS
3001 Fifth Avenue, San Diego, CA 92109

APPROVED
FIRE AND RAIN ONLY
03 16 2011
DO NOT SEAL
SEALATE FIRE MARSHAL
CONSTRUCTION SERVICES

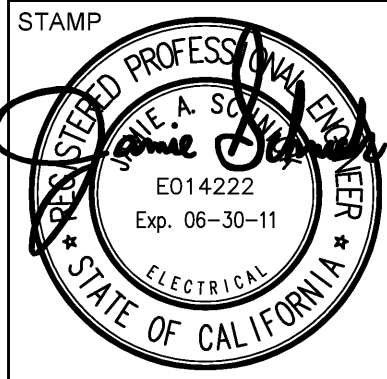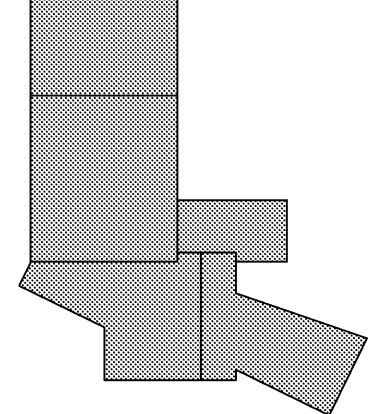

SHEET NAME
PARTIAL POWER THIRD FLOOR
PLAN - ZONE 3

DRAWN BY: Author
PROJECT # 200725.000
SHEET NUMBER

E3233

PARTIAL POWER THIRD FLOOR PLAN – ZONE 3

SCALE
1/4" = 1'-0"

1

Warning: It is a violation of the law for any person, unless acting under the direction of a licensed architect, to alter an item in any way. If an item in this document is altered, the altering architect, if other than the architect of record, shall affix the item his seal and the notation "altered by" follows by his signature and the date of such alteration, and the specific description of the alteration.