




1/22/2008 4:52:10 PM
File Path

Warning: It is a violation of the law for any person, unless acting under the direction of a licensed architect, to alter an item in any way. If an item in this document is altered, the altering architect, if other than the architect of record, shall affix the item his seal and the notation "altered by" follows by his signature and the date of such alteration, and the specific description of the alteration.

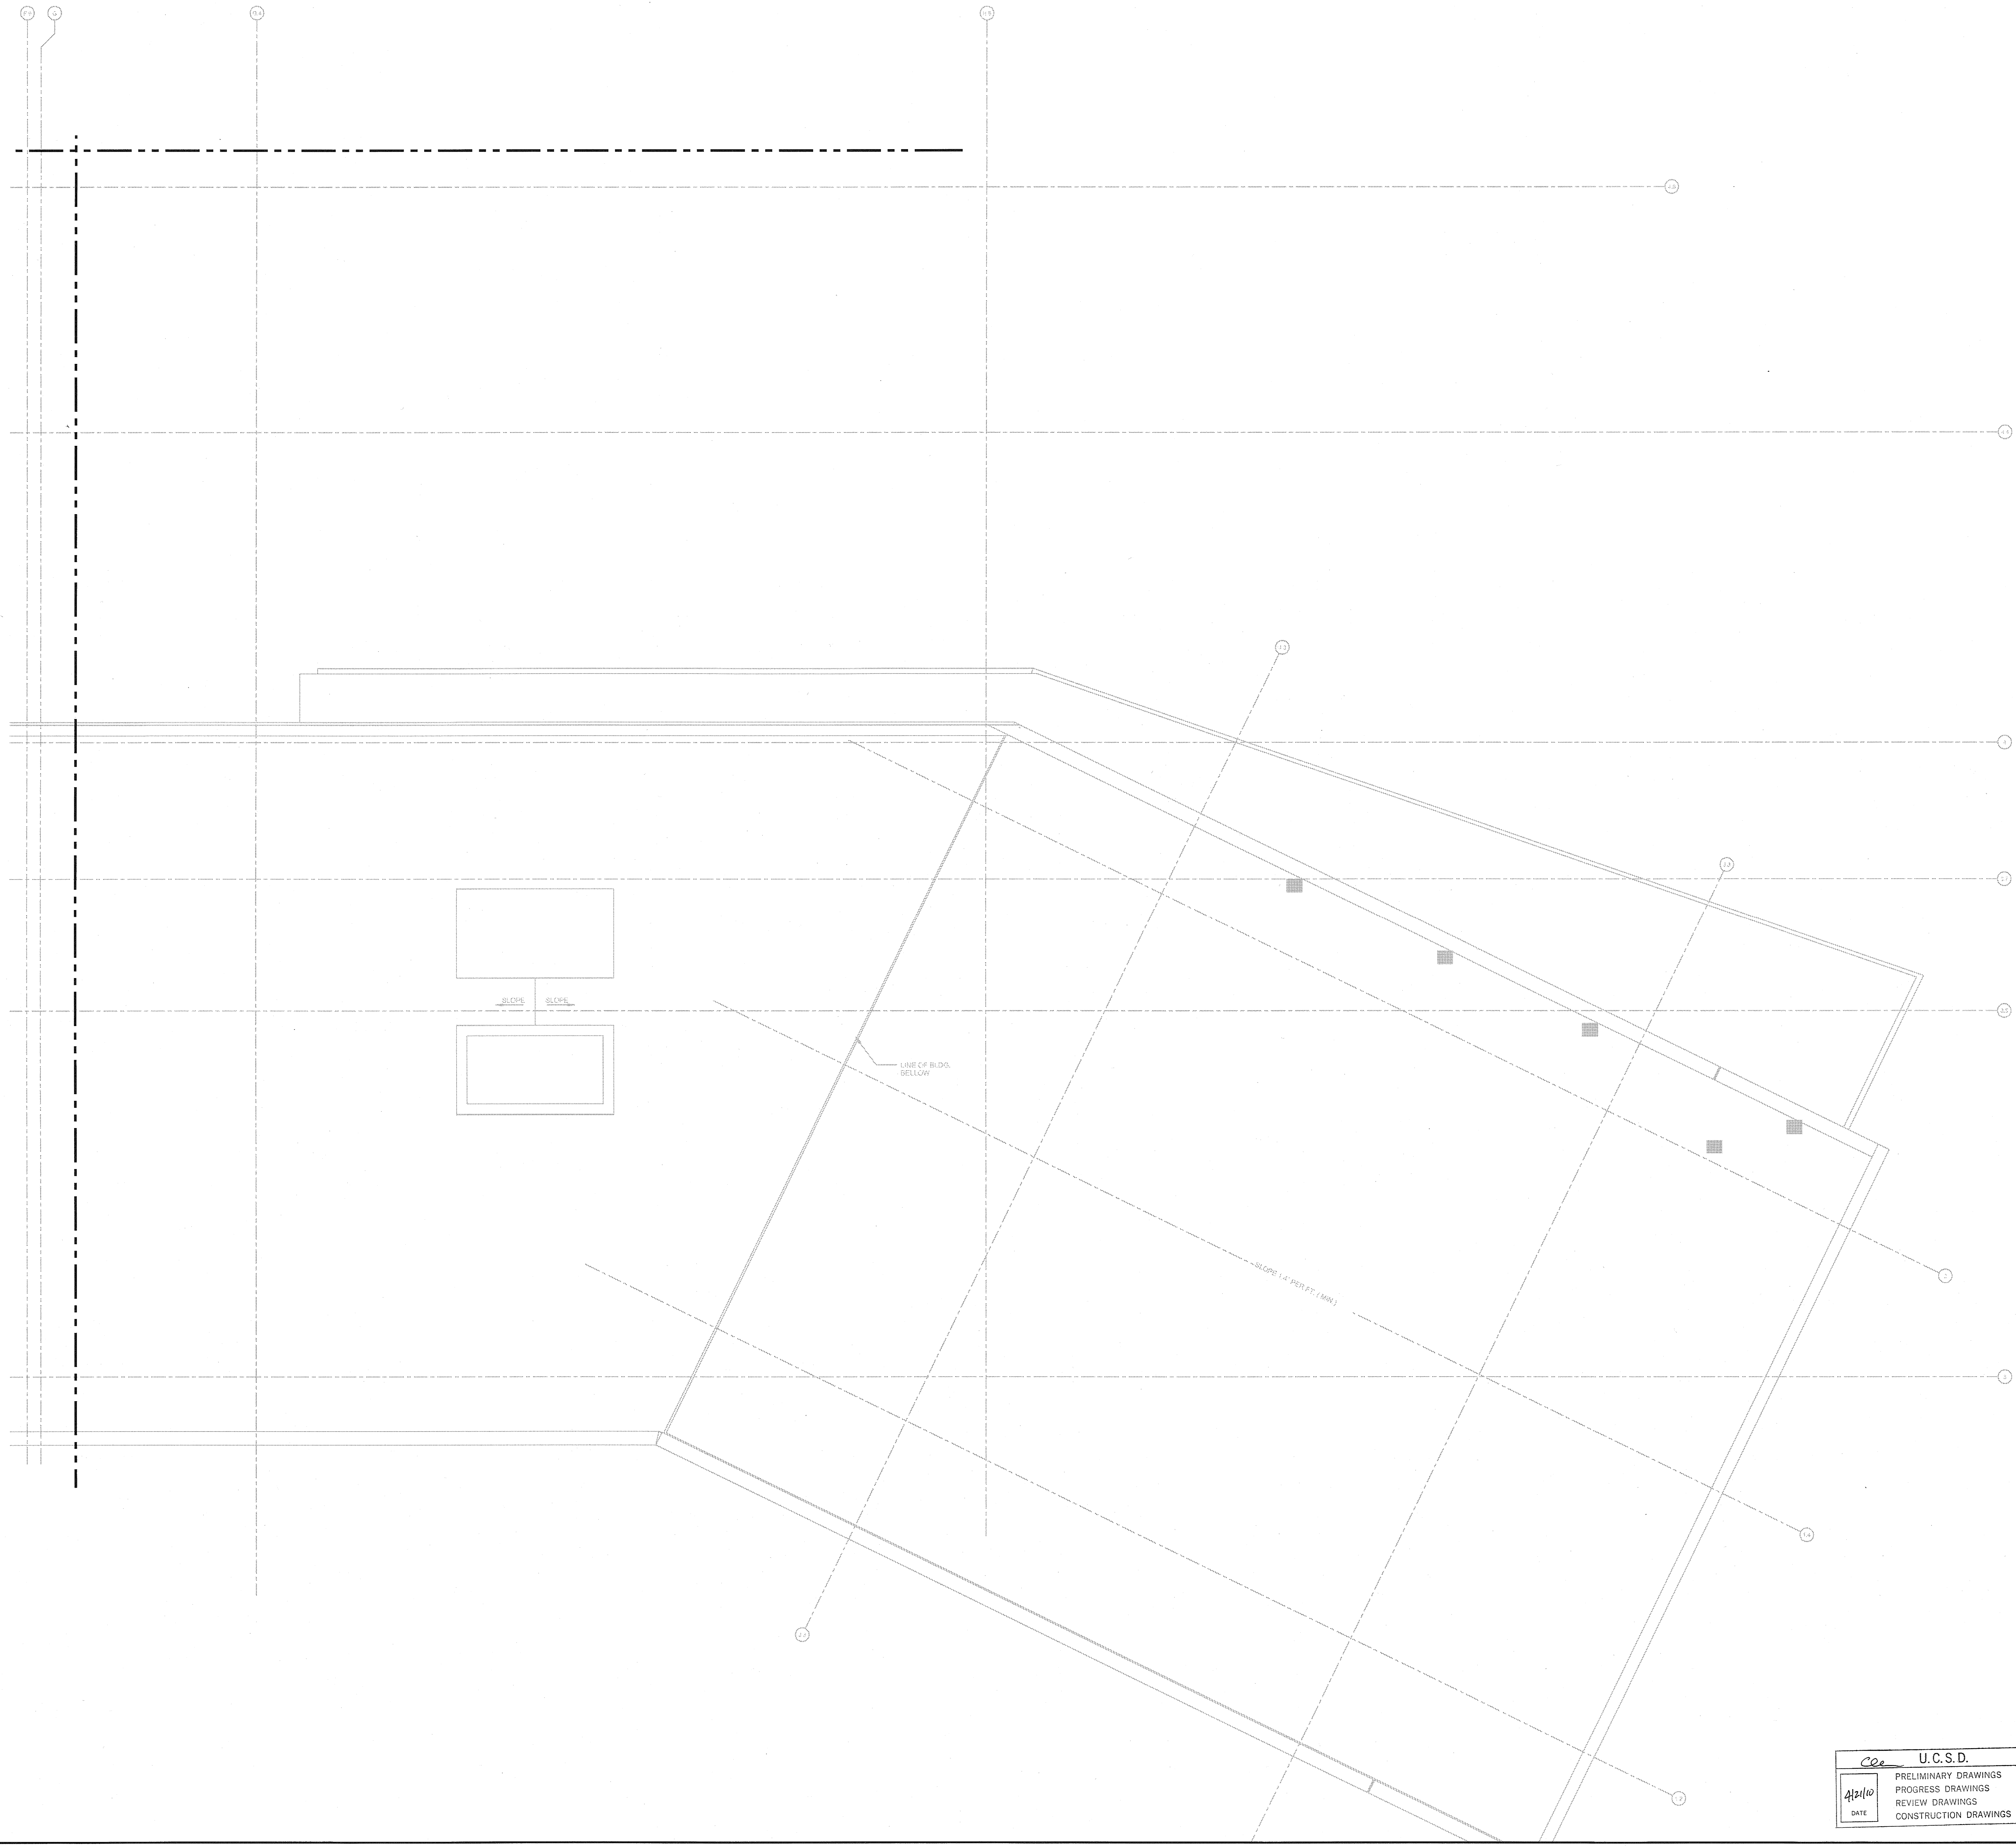

PARTIAL SIGNAL ROOF PLAN - ZONE 4


4/2/10	U.C.S.D.
DATE	
	PRELIMINARY DRAWINGS
	PROGRESS DRAWINGS
	REVIEW DRAWINGS
	CONSTRUCTION DRAWINGS

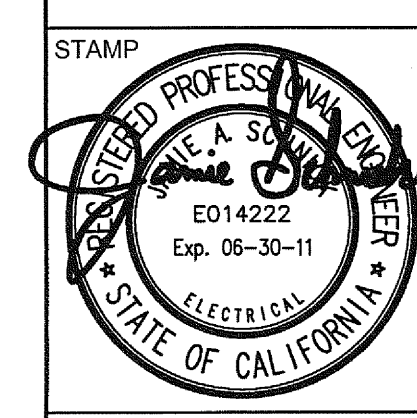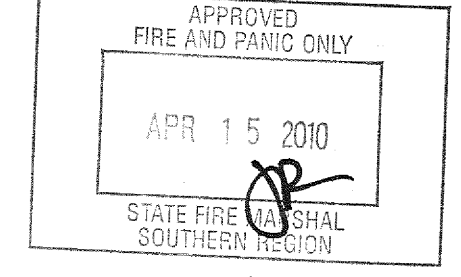

SHEET NAME	PARTIAL SIGNAL ROOF PLAN - ZONE 4
DRAWN BY	Author
PROJECT #	200705.000
SHEET NUMBER	

E4234


SANFORD CONSORTIUM FOR REGENERATIVE MEDICINE
2880 TORREY PINES SCENIC DRIVE
LA JOLLA, CALIFORNIA 92037

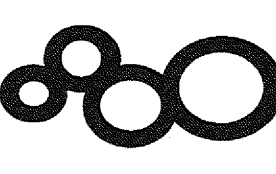

CONSULTANT
xrth
Xanthus Engineering
4441 La Jolla Village Drive, Suite 200
San Diego, CA 92121
(619) 591-1000
www.xrth.com

LandformPhelps Consortium LLC
1000 10th Street, Suite 100
San Diego, CA 92101
(619) 591-1000

FENTRESS ARCHITECTS
431 Broadway, Suite 200
San Diego, CA 92101
www.fentress.com

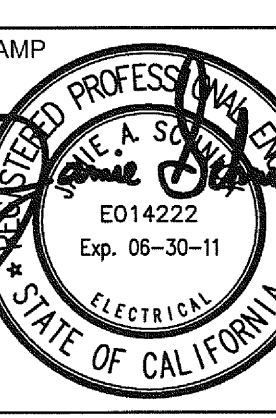

SHEET NAME	PARTIAL SIGNAL ROOF PLAN - ZONE 4
DRAWN BY	Author
PROJECT #	200705.000
SHEET NUMBER	

E4234

ISSUED FOR	DATE
Pre-Schematic Design	07/14/2008
Schematic Design	07/28/2008
BID PK #1	10/06/2008
50% Progress	10/24/2008
BID PK #1 80 CD	12/01/2008
BID PK #1 100 CD	02/18/2009
BID PK #2 100 CD	03/26/2009
100% CD	06/08/2009
CD 4	01/07/2010
COB 1	02/28/2010
COB 2	02/28/2010
CD 4	04/15/2010