


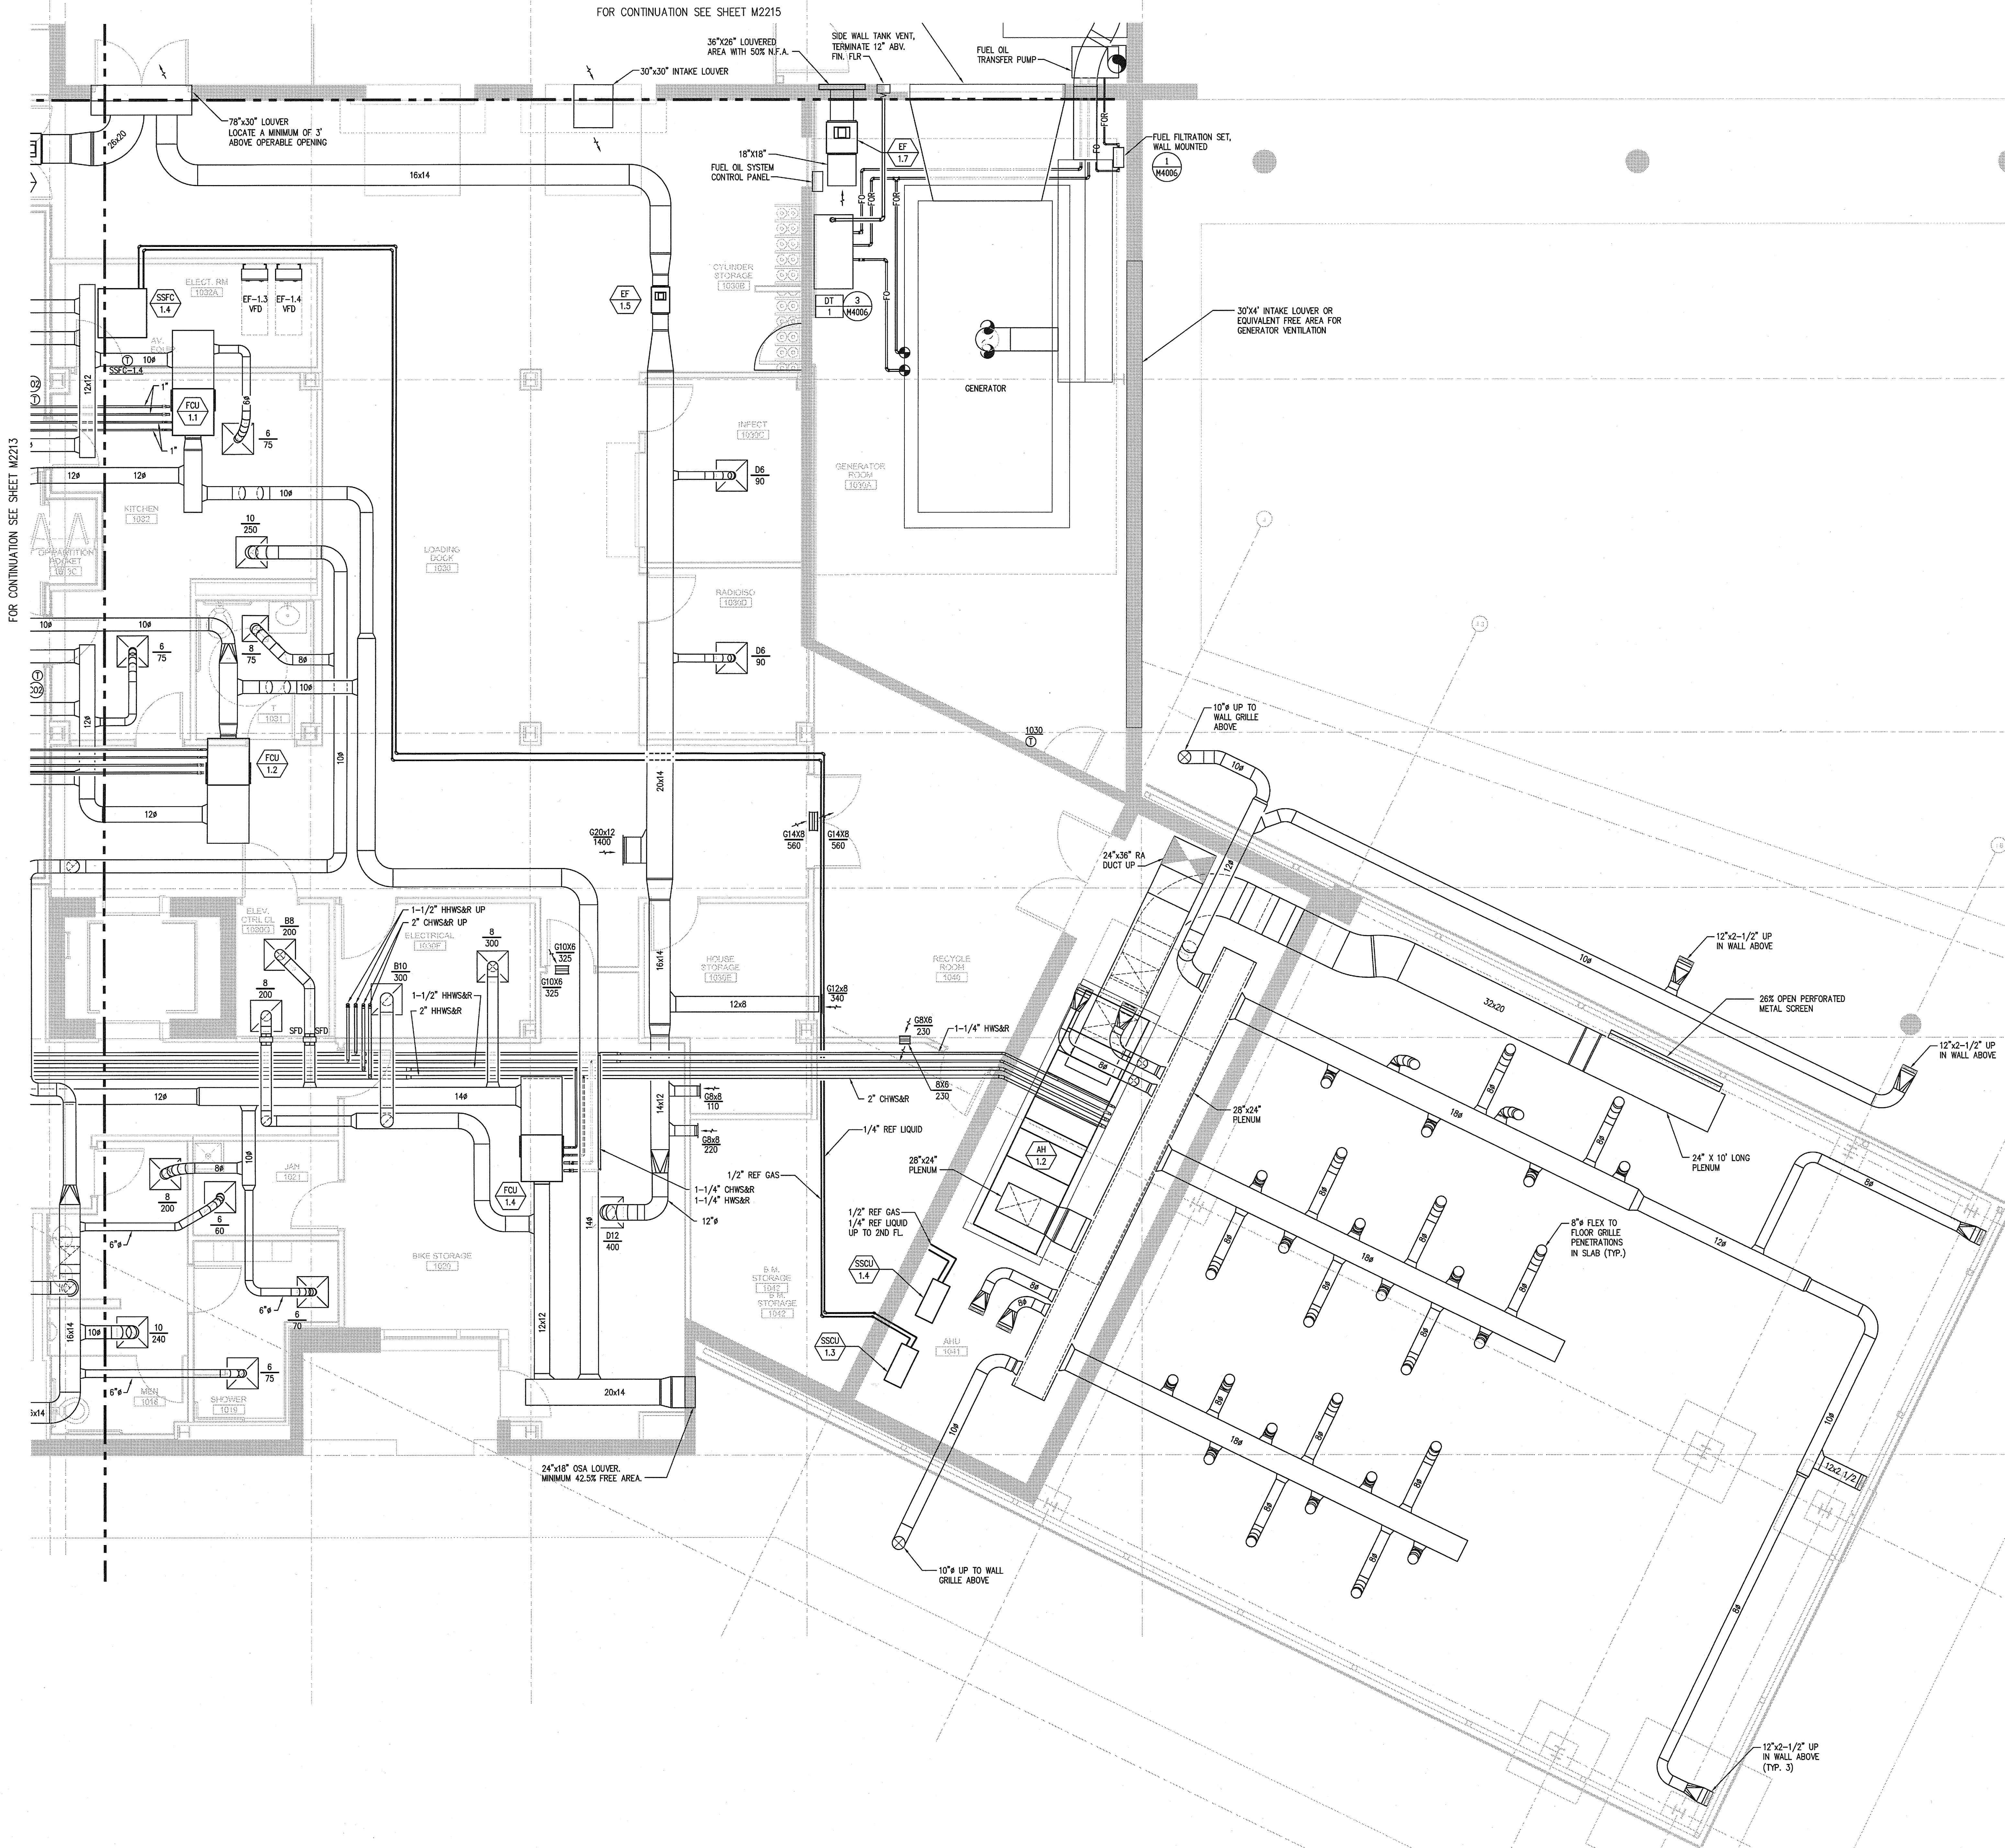

FOR CONTINUATION SEE SHEET M2213

FOR CONTINUATION SEE SHEET M2215

PARTIAL MECHANICAL FIRST FLOOR PLAN - ZONE 4

C.D. U.C.S.D.	
4/21/10	PRELIMINARY DRAWINGS
DATE	PROGRESS DRAWINGS
	REVIEW DRAWINGS
	CONSTRUCTION DRAWINGS

SANFORD CONSORTIUM FOR REGENERATIVE MEDICINE


2880 TORREY PINES SCENIC DRIVE
LA JOLLA, CALIFORNIA 92037



CONSULTANT
North
San Diego, CA 92161
San Diego, CA 92161
San Diego, CA 92161
San Diego, CA 92161

Landmark/Phelps Consortium LLC
1000 West Broadway, Suite 1000
San Diego, CA 92101
San Diego, CA 92101
San Diego, CA 92101

FENTRESS ARCHITECTS
415 Broadway, Suite 100
San Diego, CA 92101
San Diego, CA 92101
San Diego, CA 92101

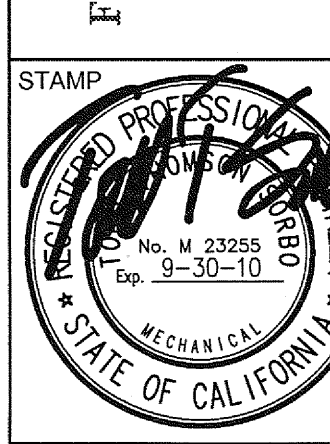

SHEET NAME
PARTIAL MECHANICAL FIRST
FLOOR PLAN - ZONE 4
DRAWN BY: Author
PROJECT # 200725.000
SHEET NUMBER

M2214



SCALE
1/4" = 1'-0"

1