




SANFORD CONSORTIUM FOR REGENERATIVE MEDICINE

2880 TORREY PINES SCENIC DRIVE
LA JOLLA, CALIFORNIA 92037

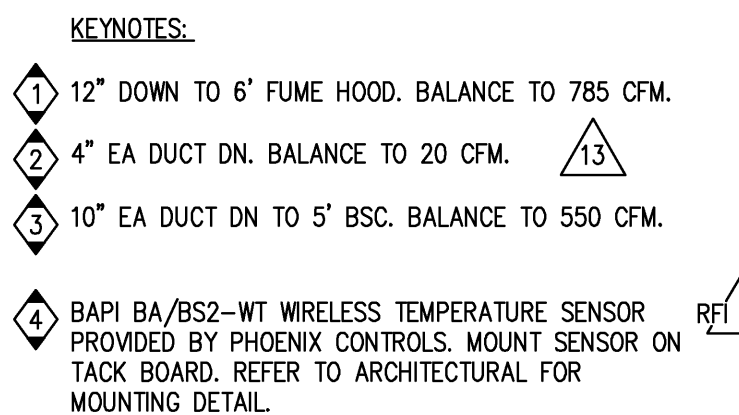

CONSULTANT

Xanth

Xanth Inc. / San Diego - North
5670 Overlin Dr.
San Diego, CA 92121
659.597.0555 | fax 659.597.0555

Xanth® 2008B4

Lankford/Phelps Consortium LLC
600 West Broadway, Suite 1400 San Diego, CA 92101
619-733-0885 619-733-0885 Fax

FENTRESS | ARCHITECTS

401 Broadway, Denver, CO 80202
303 | 733 | 0088

DAVIS DAVIS
ARCHITECTS



SHEET NAME
PARTIAL MECHANICAL
SECOND FLOOR PLAN - ZONE

DRAWN BY: Author

PROJECT #: 200725.000

SHEET NUMBER

M2222

PARTIAL MECHANICAL SECOND FLOOR PLAN – ZONE 2

SCALE
$1/4" = 1'-0"$

1