

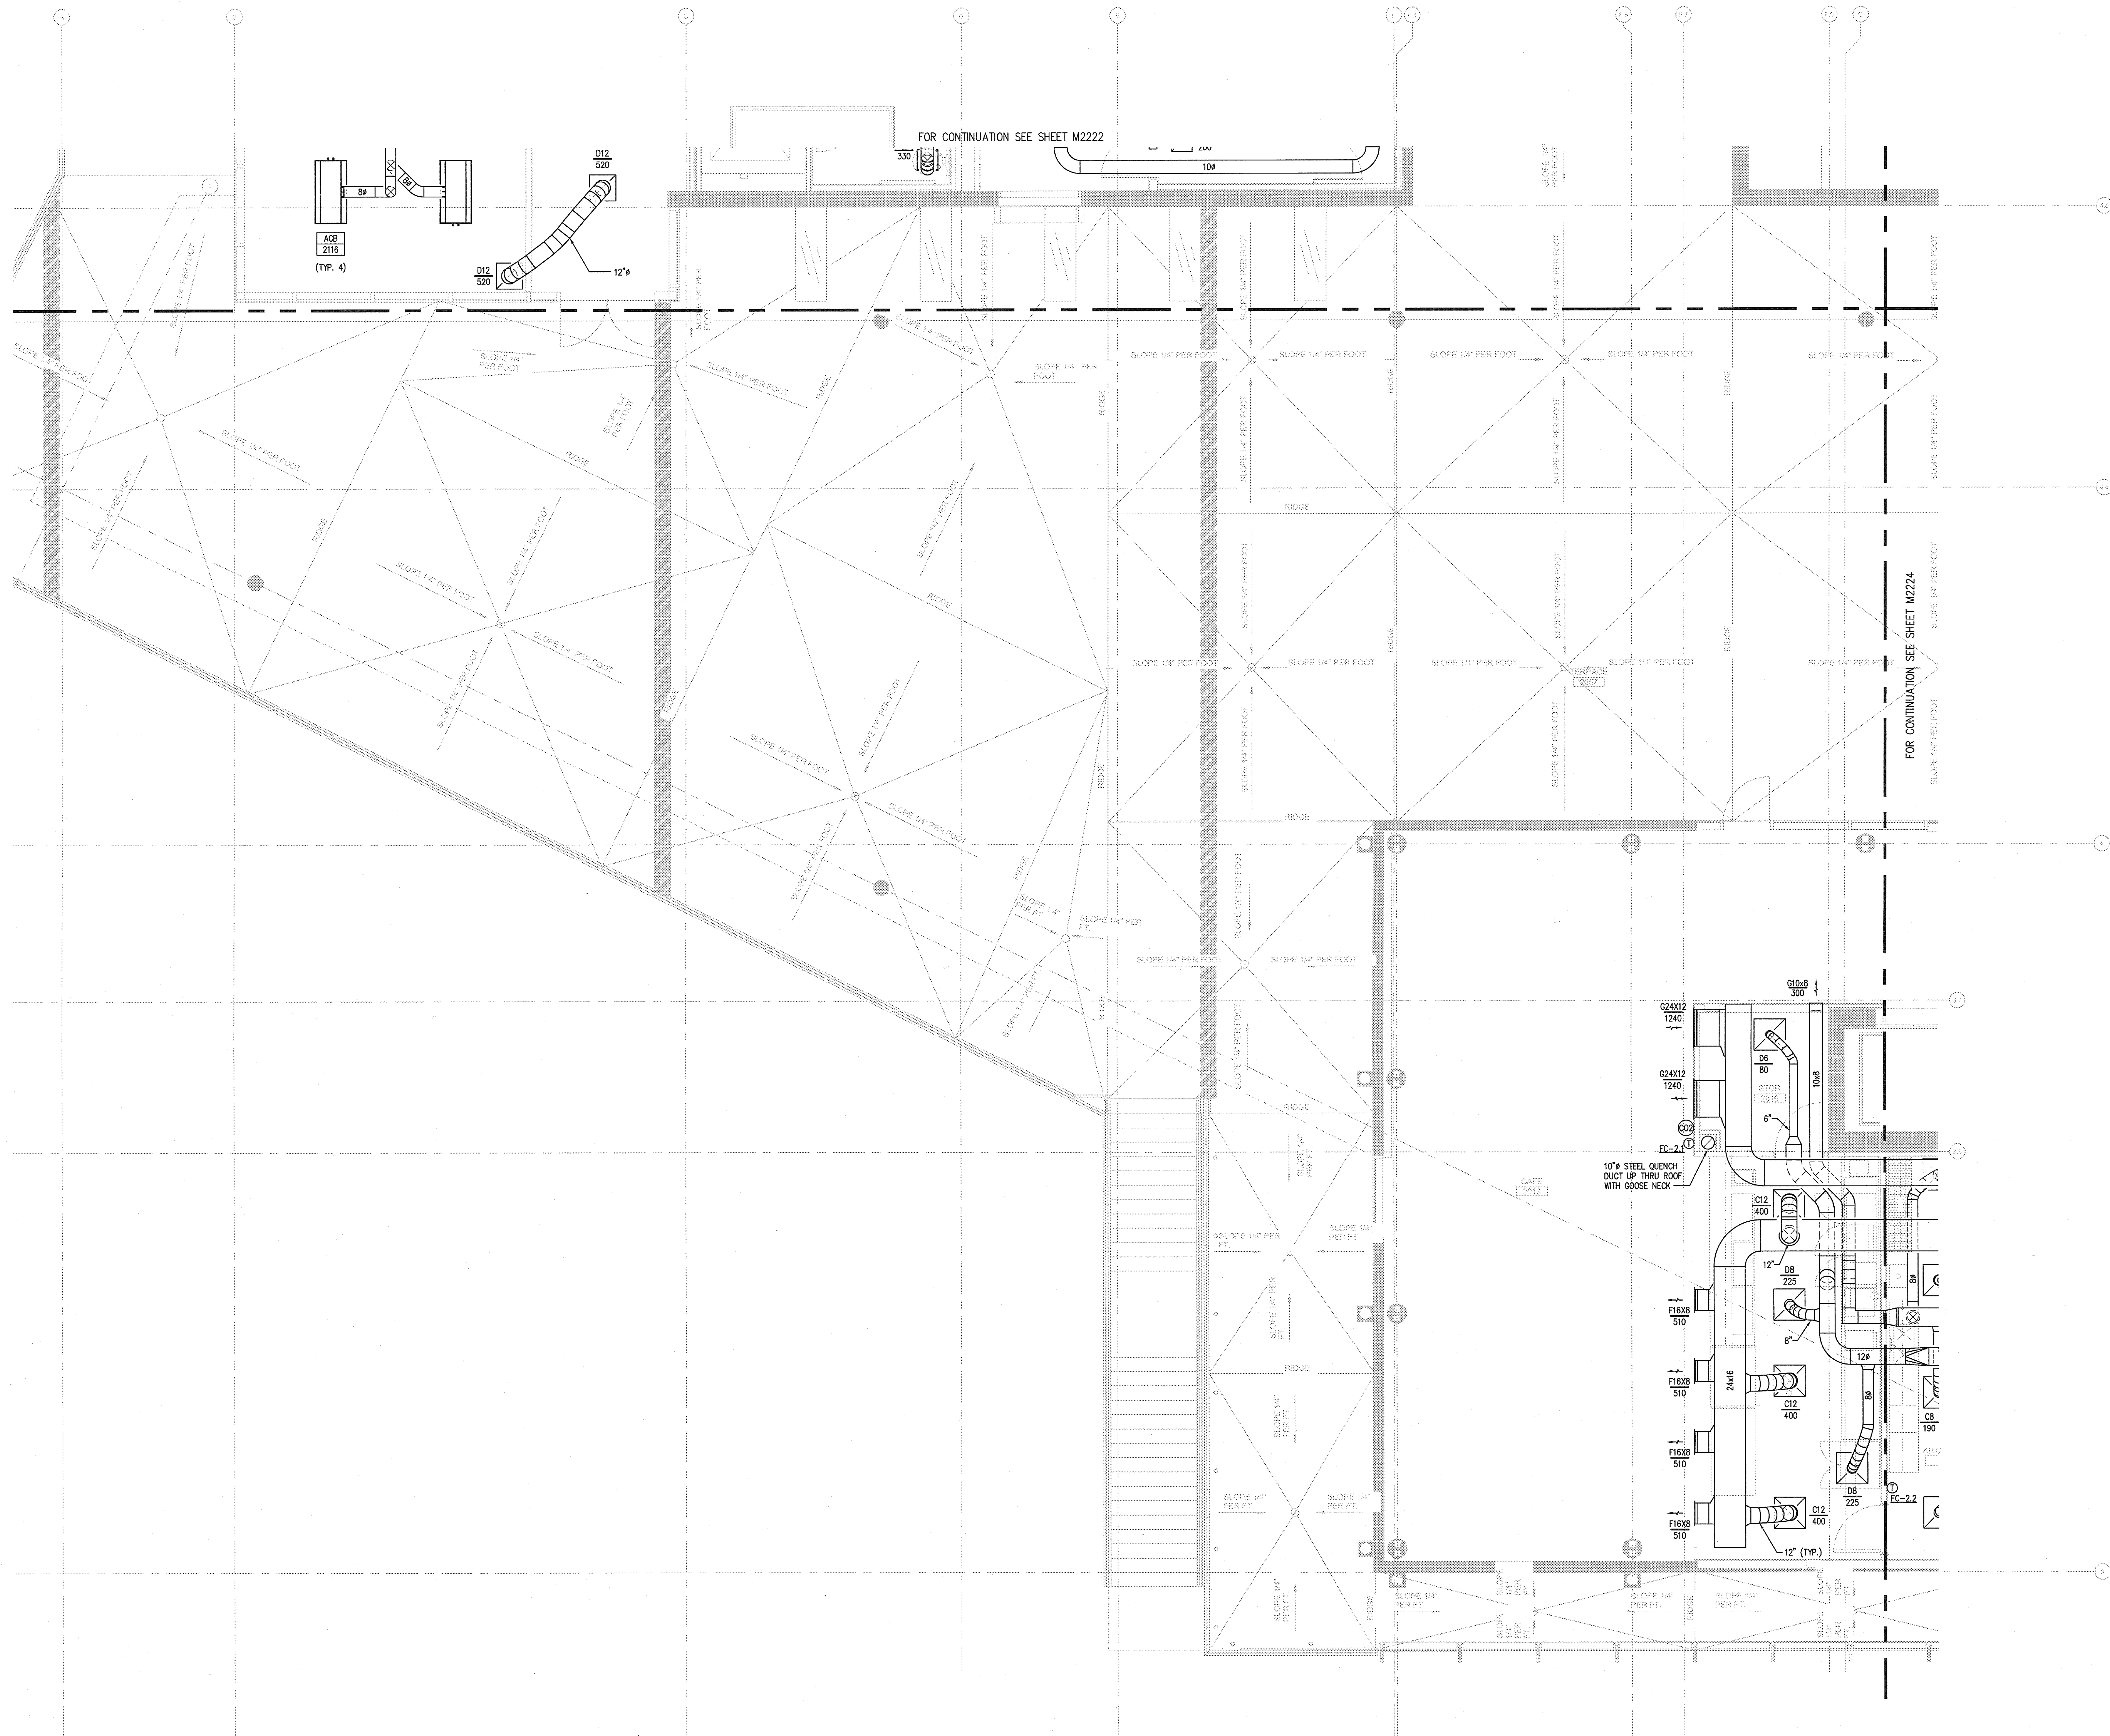
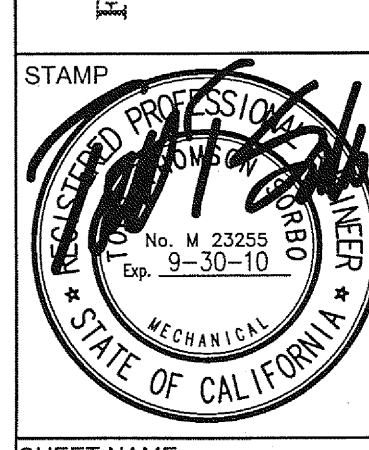


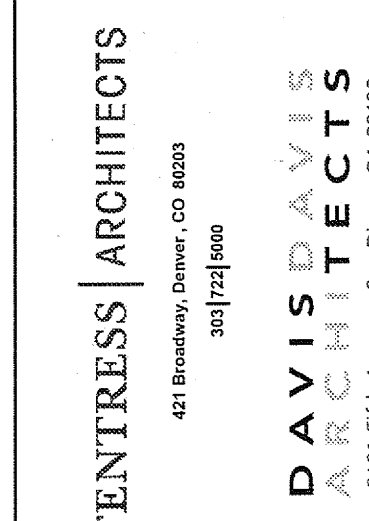

PARTIAL MECHANICAL SECOND FLOOR PLAN - ZONE 3

ISSUED FOR DATE	
Pre-Schematic Design	07/14/2008
Schematic Design	07/28/2008
BID PK #1	10/06/2008
50% Progress	10/24/2008
BID PK #1 80 CD	10/31/2008
BID PK #1 100 CD	02/16/2009
BID PK #2 100 CD	03/26/2009
100% CD	05/08/2009
CD 4	01/07/2010
COB 1	02/26/2010
COB 2	02/26/2010
CD 4	04/15/2010

SANFORD CONSORTIUM FOR REGENERATIVE MEDICINE
2880 TORREY PINES SCENIC DRIVE
LA JOLLA, CALIFORNIA 92037


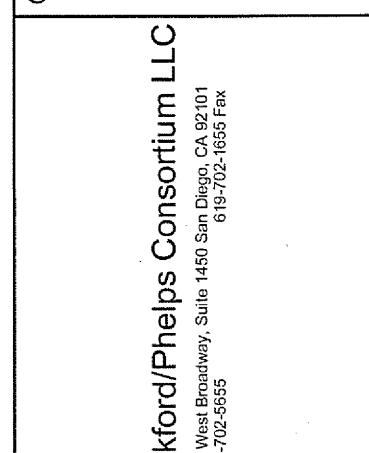


SHEET NAME
PARTIAL MECHANICAL
SECOND FLOOR PLAN - ZONE 3

DRAWN BY: Author
PROJECT #: 200725.000
SHEET NUMBER

M2223

DATE	U.C.S.D.
	PRELIMINARY DRAWINGS
	PROGRESS DRAWINGS
	REVIEW DRAWINGS
	CONSTRUCTION DRAWINGS

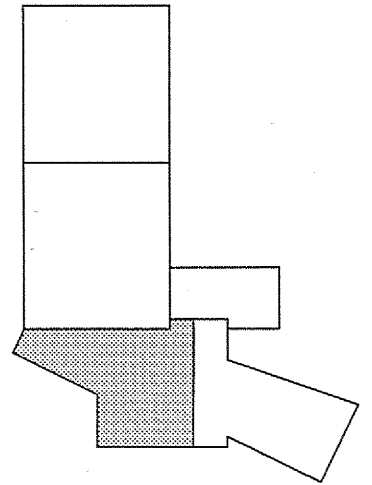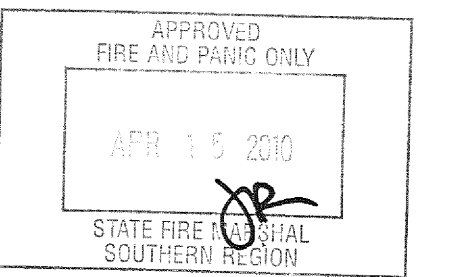

SCALE
1/4" = 1'-0"

1