


COPYRIGHT © FENTRESS ARCHITECTS	
ISSUED FOR	DATE
Pre-Schematic Design	07/14/2009
Schematic Design	07/28/2008
BID PK #1	10/08/2008
50% Progress	10/24/2008
BID PK #1 80 CD	12/01/2008
BID PK #1 100 CD	02/16/2009
BID PK #2 100 CD	03/26/2009
100% CD	05/08/2009
CD 4	01/07/2010
COB 1	02/26/2010
COB 2	02/26/2010
CD 4	04/15/2010
RVI PERMIT	05/05/2010
ASIM008 R1	07/01/2010
ASIM003	07/06/2010
ASIM015	07/09/2010
ASIM004	07/12/2010
ASIM005 R2	07/19/2010
ASIM010	08/13/2010


- KEYNOTES:
- 12" DOWN TO 6" FINE H000.
BALANCE TO 785 CFM.
 - BAY DA RGS-WT WIRELESS TEMPERATURE
SENSOR PROVIDED BY PHOENIX CONTROLS.
MOUNT SENSOR ON TACK BOARD. REFER
TO ARCHITECTURAL FOR MOUNTING DETAIL.

SANFORD CONSORTIUM FOR REGENERATIVE MEDICINE
2880 TORREY PINES SCENIC DRIVE
LA JOLLA, CALIFORNIA 92037

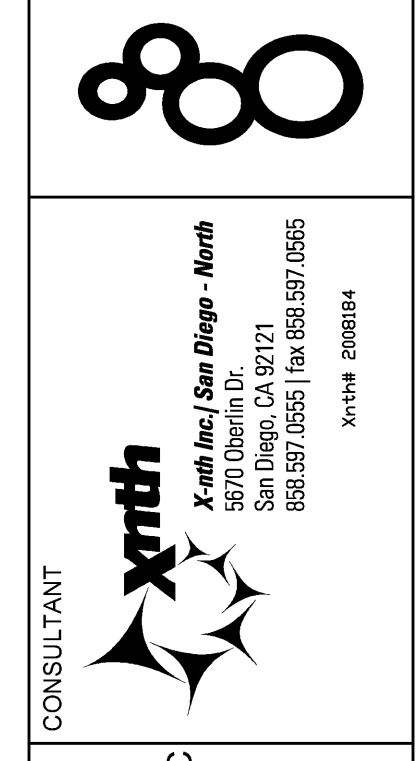

Lanford/Phelps Consortium LLC
3000 Torrey Pines Scenic Drive, Suite 100
La Jolla, CA 92037
619.594.8888



FENTRESS ARCHITECTS
415 Broadway, Denver, CO 80202
(303) 733-0606
301 17th Avenue, San Antonio, TX 78202

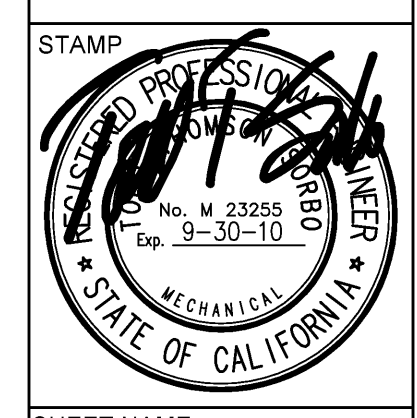

SHEET NAME
PARTIAL MECHANICAL FOURTH
FLOOR PLAN - ZONE 1
DRAWN BY: Author
PROJECT # 200725.000
SHEET NUMBER

M2241

SCALE
1/4" = 1'-0"

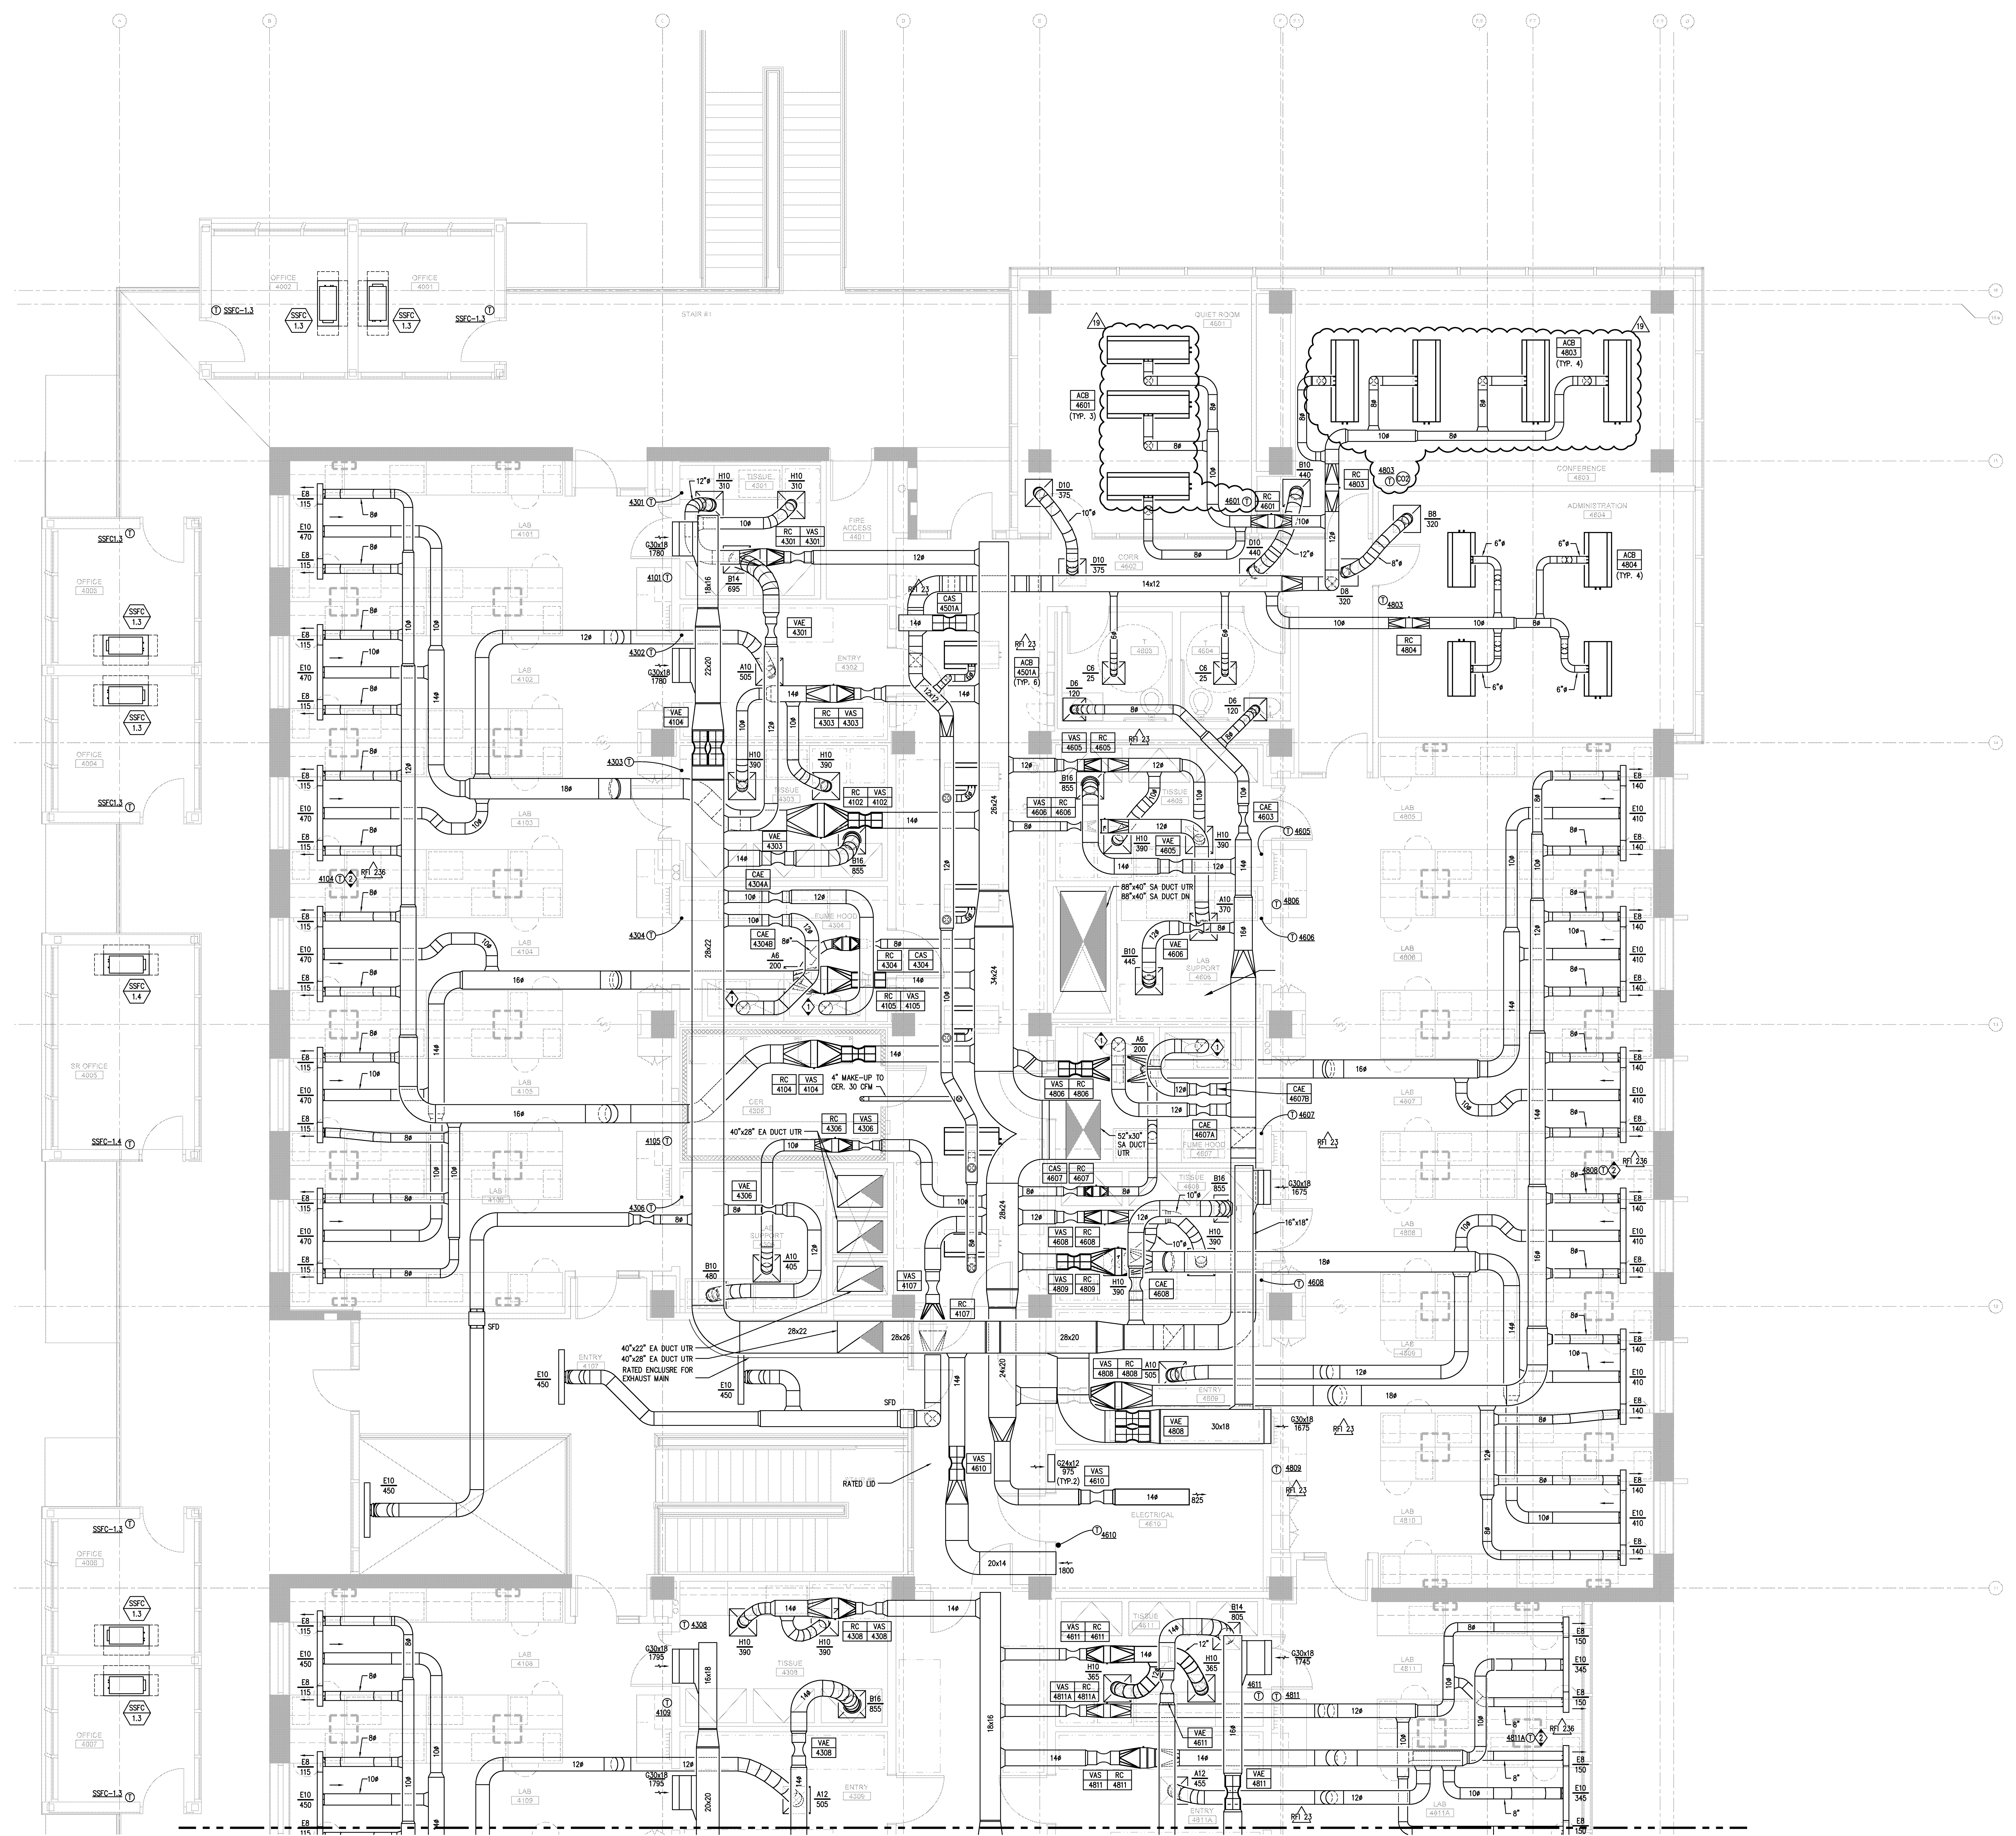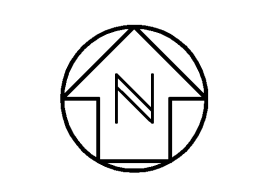

10/25/2008 4:42:10 PM
F:\M2241.dwg
F:\M2241.dwg

Warning: It is a violation of the law for any person, unless acting under the direction of a licensed architect, to alter an item in any way. If an item in this document is altered, the altering architect, if other than the architect of record, shall affix the item his seal and the notation "altered by" followed by his signature and the date of such alteration, and the specific description of the alteration.