
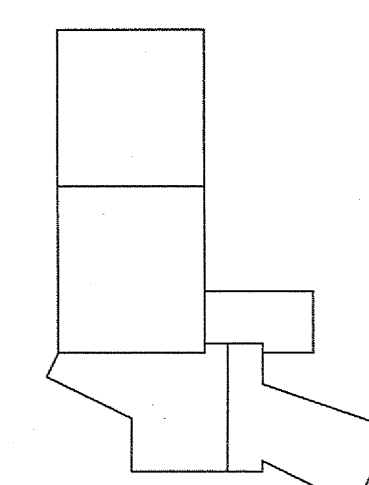
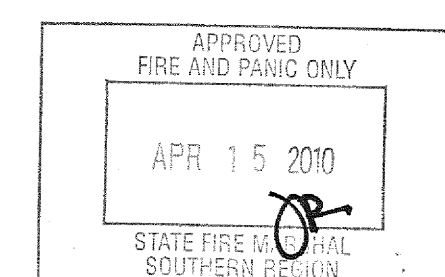


SHEET NAME
PARTIAL MECHANICAL UPPER
ROOF PLAN
DRAWN BY: Author
PROJECT #: 200725.000
SHEET NUMBER

M2261

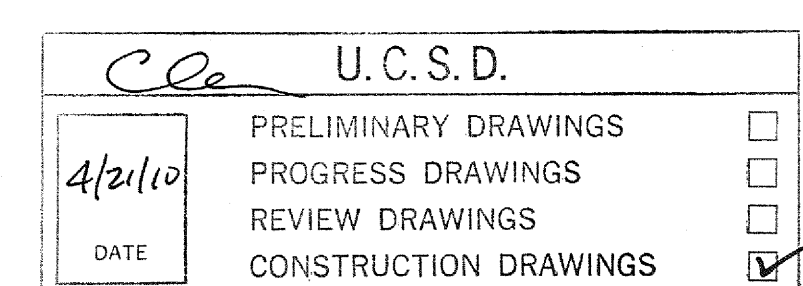

SCALE	
$1/8" = 1' - 0"$	

PARTIAL MECHANICAL UPPER ROOF PLAN