


1/22/2008 4:52:10 PM
File Path
\\sfs\shared\proj\200725_000\Sanford\mep\mep.dwg

Warning: It is a violation of the law for any person, unless acting under the direction of a licensed architect, to alter an item in any way. If an item in this document is altered, the altering architect, if other than the architect of record, shall affix the item his seal and the notation "altered by" followed by his signature and the date of such alteration, and the specific description of the alteration.

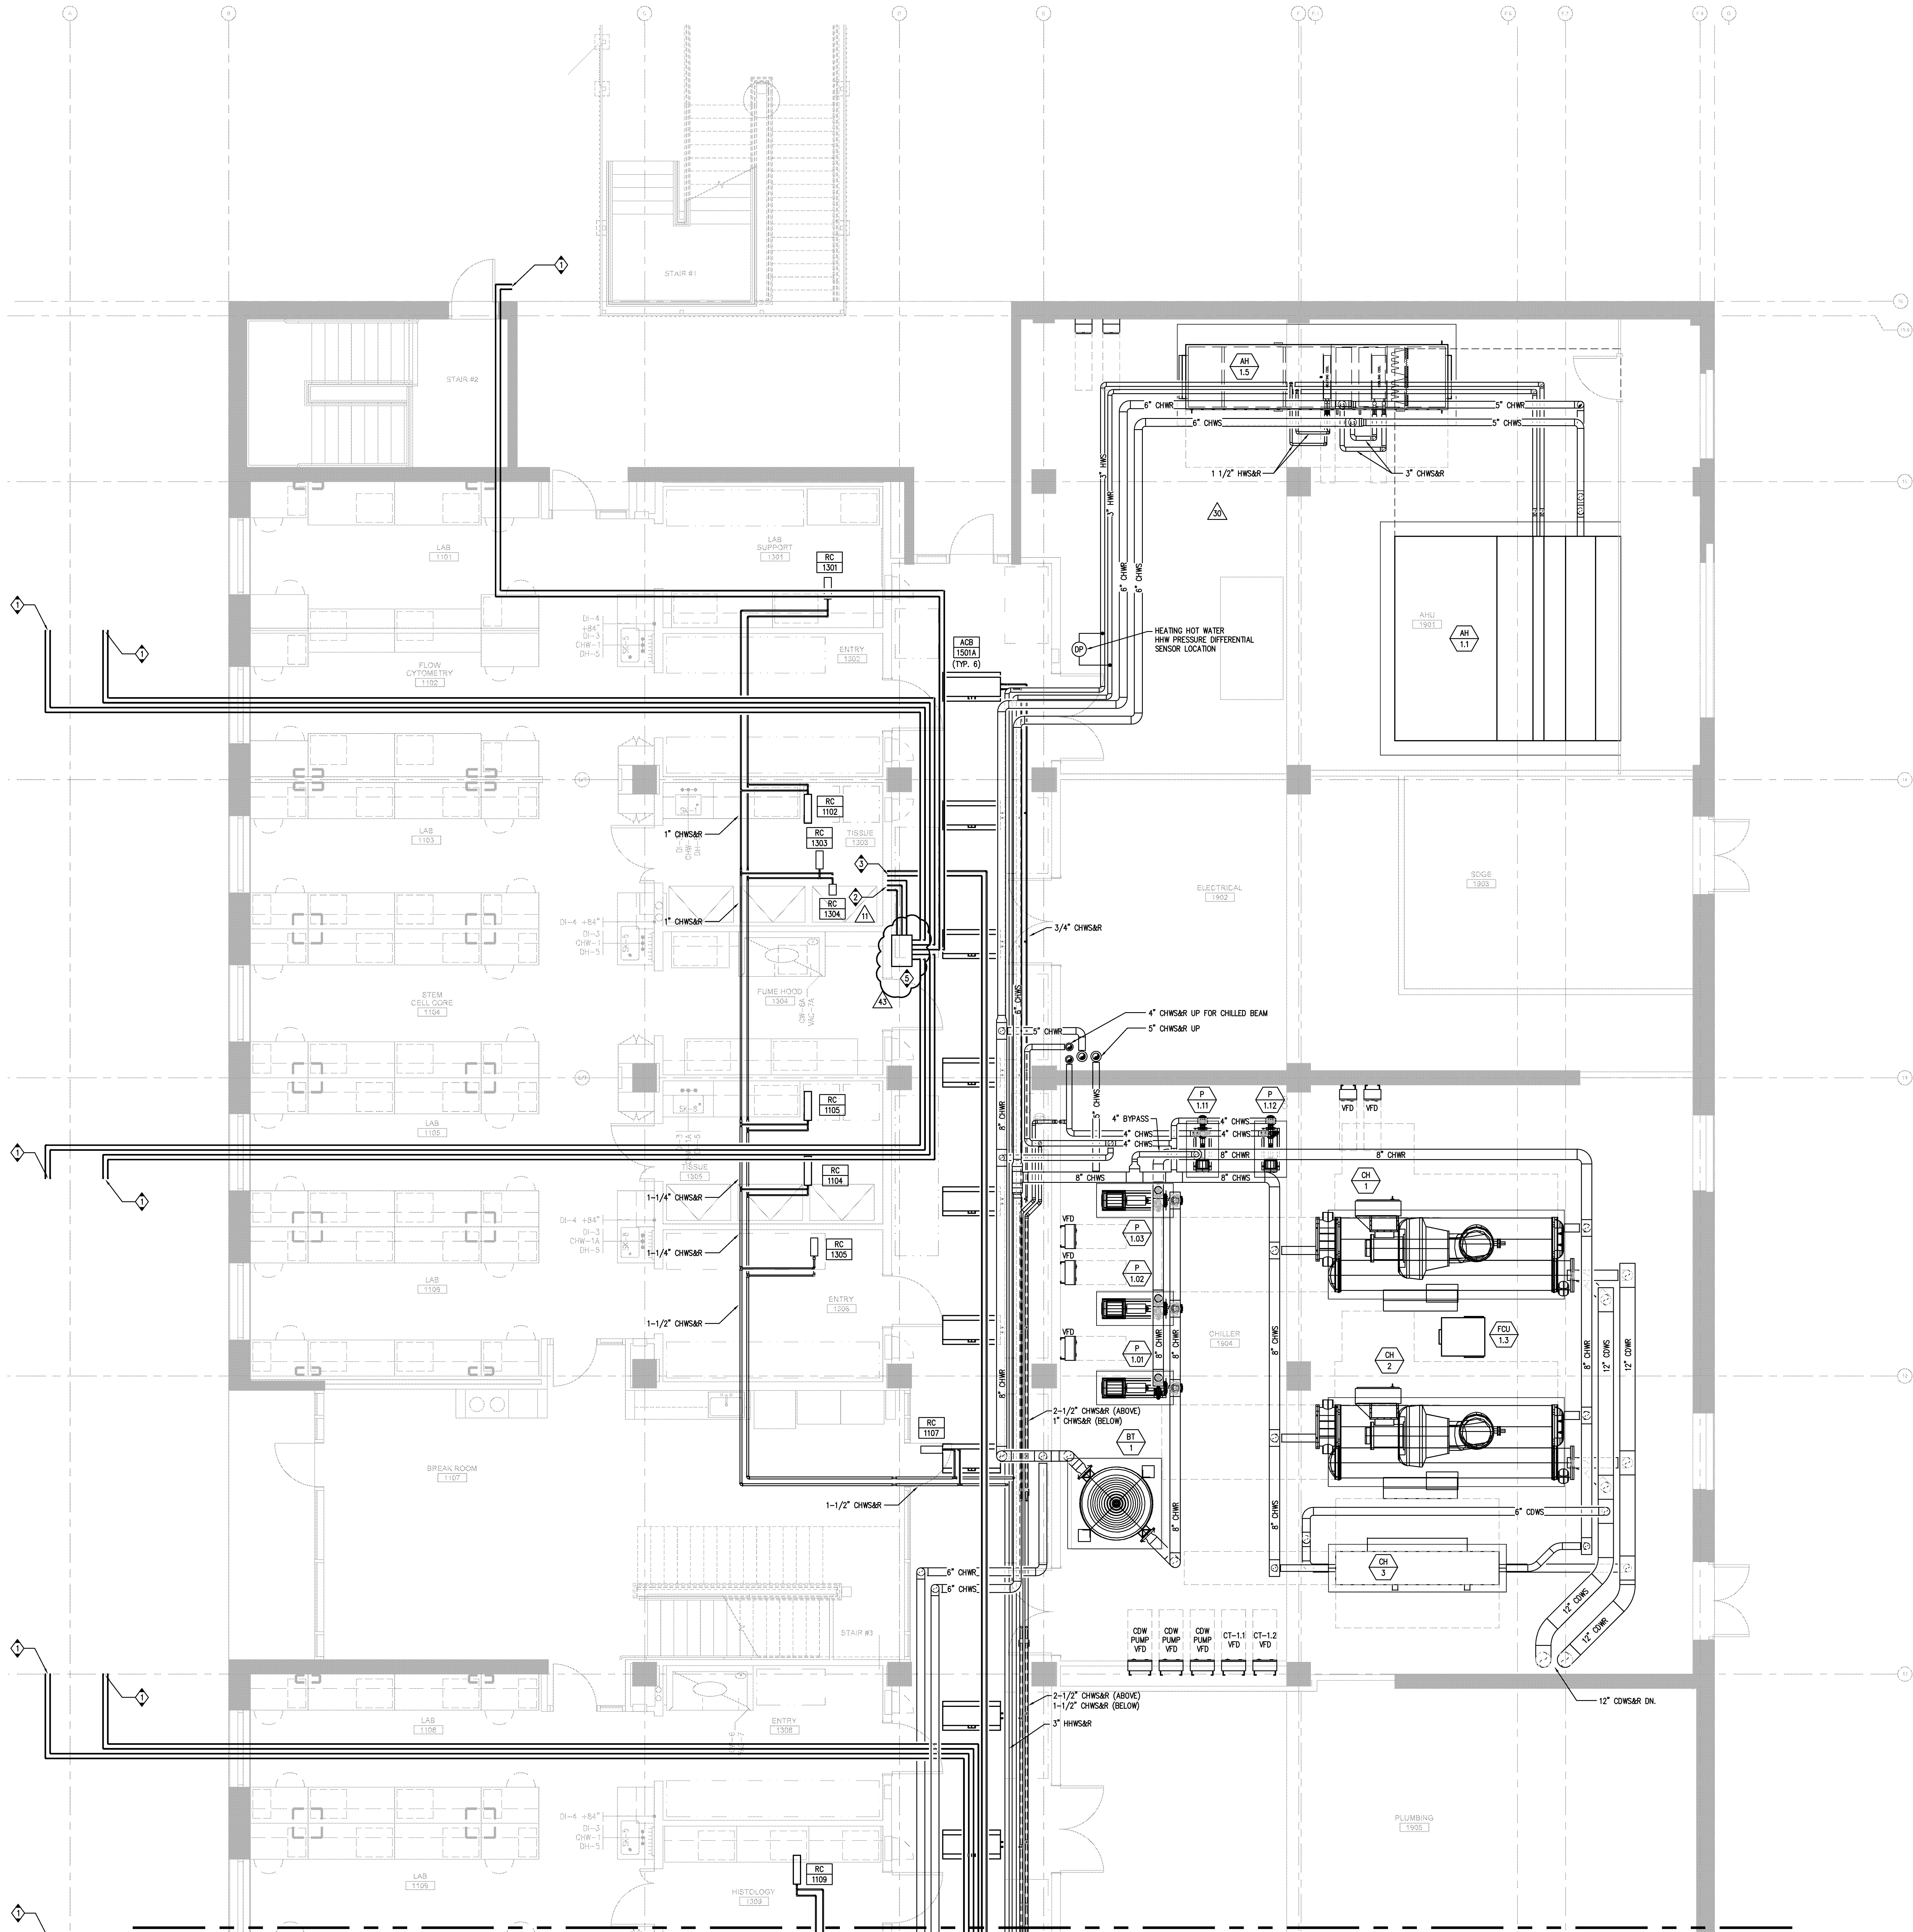

- KEYNOTES:
- 1/2" RG & 1/4" RL UP TO 2ND FLOOR.
 - 3/4" & 5/8" RG OR RL PIPE UP TO 3RD FLOOR
ABANDON 3/8" LINE
 - 3/4" RG & 3/8" RL UP TO 2ND FLOOR.
 - 12" DOWN TO 6" FINE HOOD. BALANCE TO 785 CFM.
 - REPLACE SUB BC PANEL WITH BC PANEL AND
RECONNECT REFRIG. LINES.


FOR CONTINUATION SEE SHEET MP2212

PARTIAL MECHANICAL PIPING FIRST FLOOR PLAN - ZONE 1

ISSUED FOR		DATE
BID PK #1	1006/2008	
50% Progress	10/24/2008	
BID PK #1 60 CD	12/01/2008	
BID PK #1 100 CD	02/16/2009	
BID PK #2 100 CD	03/26/2009	
100% CD	05/06/2009	
CD 4	01/07/2010	
COB 1	02/26/2010	
COB 2	02/26/2010	
CD 4	04/15/2010	
RAW PERMIT	05/05/2010	
AS#008 RY	07/01/2010	
AS#005	07/06/2010	
AS#015	07/09/2010	
AS#004	07/12/2010	
AS#008R2	07/16/2010	
AS#010	08/13/2010	
AS#011	08/27/2010	
AS#020	09/20/2010	
AS#018	11/17/2010	
AS#028	12/15/2010	
AS#028R2	01/14/2011	
AS#028	01/21/2011	
AS#028R1	01/28/2011	
AS#018R1	02/16/2011	
RFP#1205	02/16/2011	
AS#031	04/01/2011	

SANFORD CONSORTIUM FOR REGENERATIVE MEDICINE


2880 TORREY PINES SCENIC DRIVE
LA JOLLA, CALIFORNIA 92037

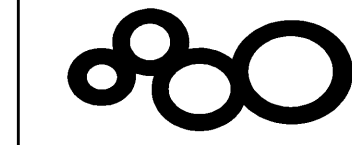

CONSULTANT
Xmith
X-mith Inc./San Diego - North
San Diego, CA 92108
858.597.0555 | fax 858.597.0555
www.xmith.com

Lankford/Pineas Consortium LLC
San Diego, CA 92108
619.594.0000
619.594.0001

FENTRESS ARCHITECTS
441 Broadway, Denver, CO 80202
(303) 733-6600
DAVIS DAVIS ARCHITECTS
3001 15th Avenue, San Diego, CA 92107

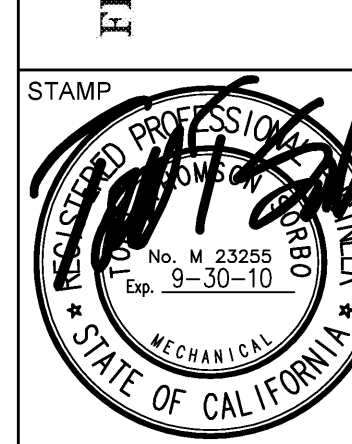

SHEET NAME
PARTIAL MECHANICAL PIPING
FIRST FLOOR PLAN - ZONE 1
DRAWN BY: Author
PROJECT #: 200725_000
SHEET NUMBER

MP2211

