



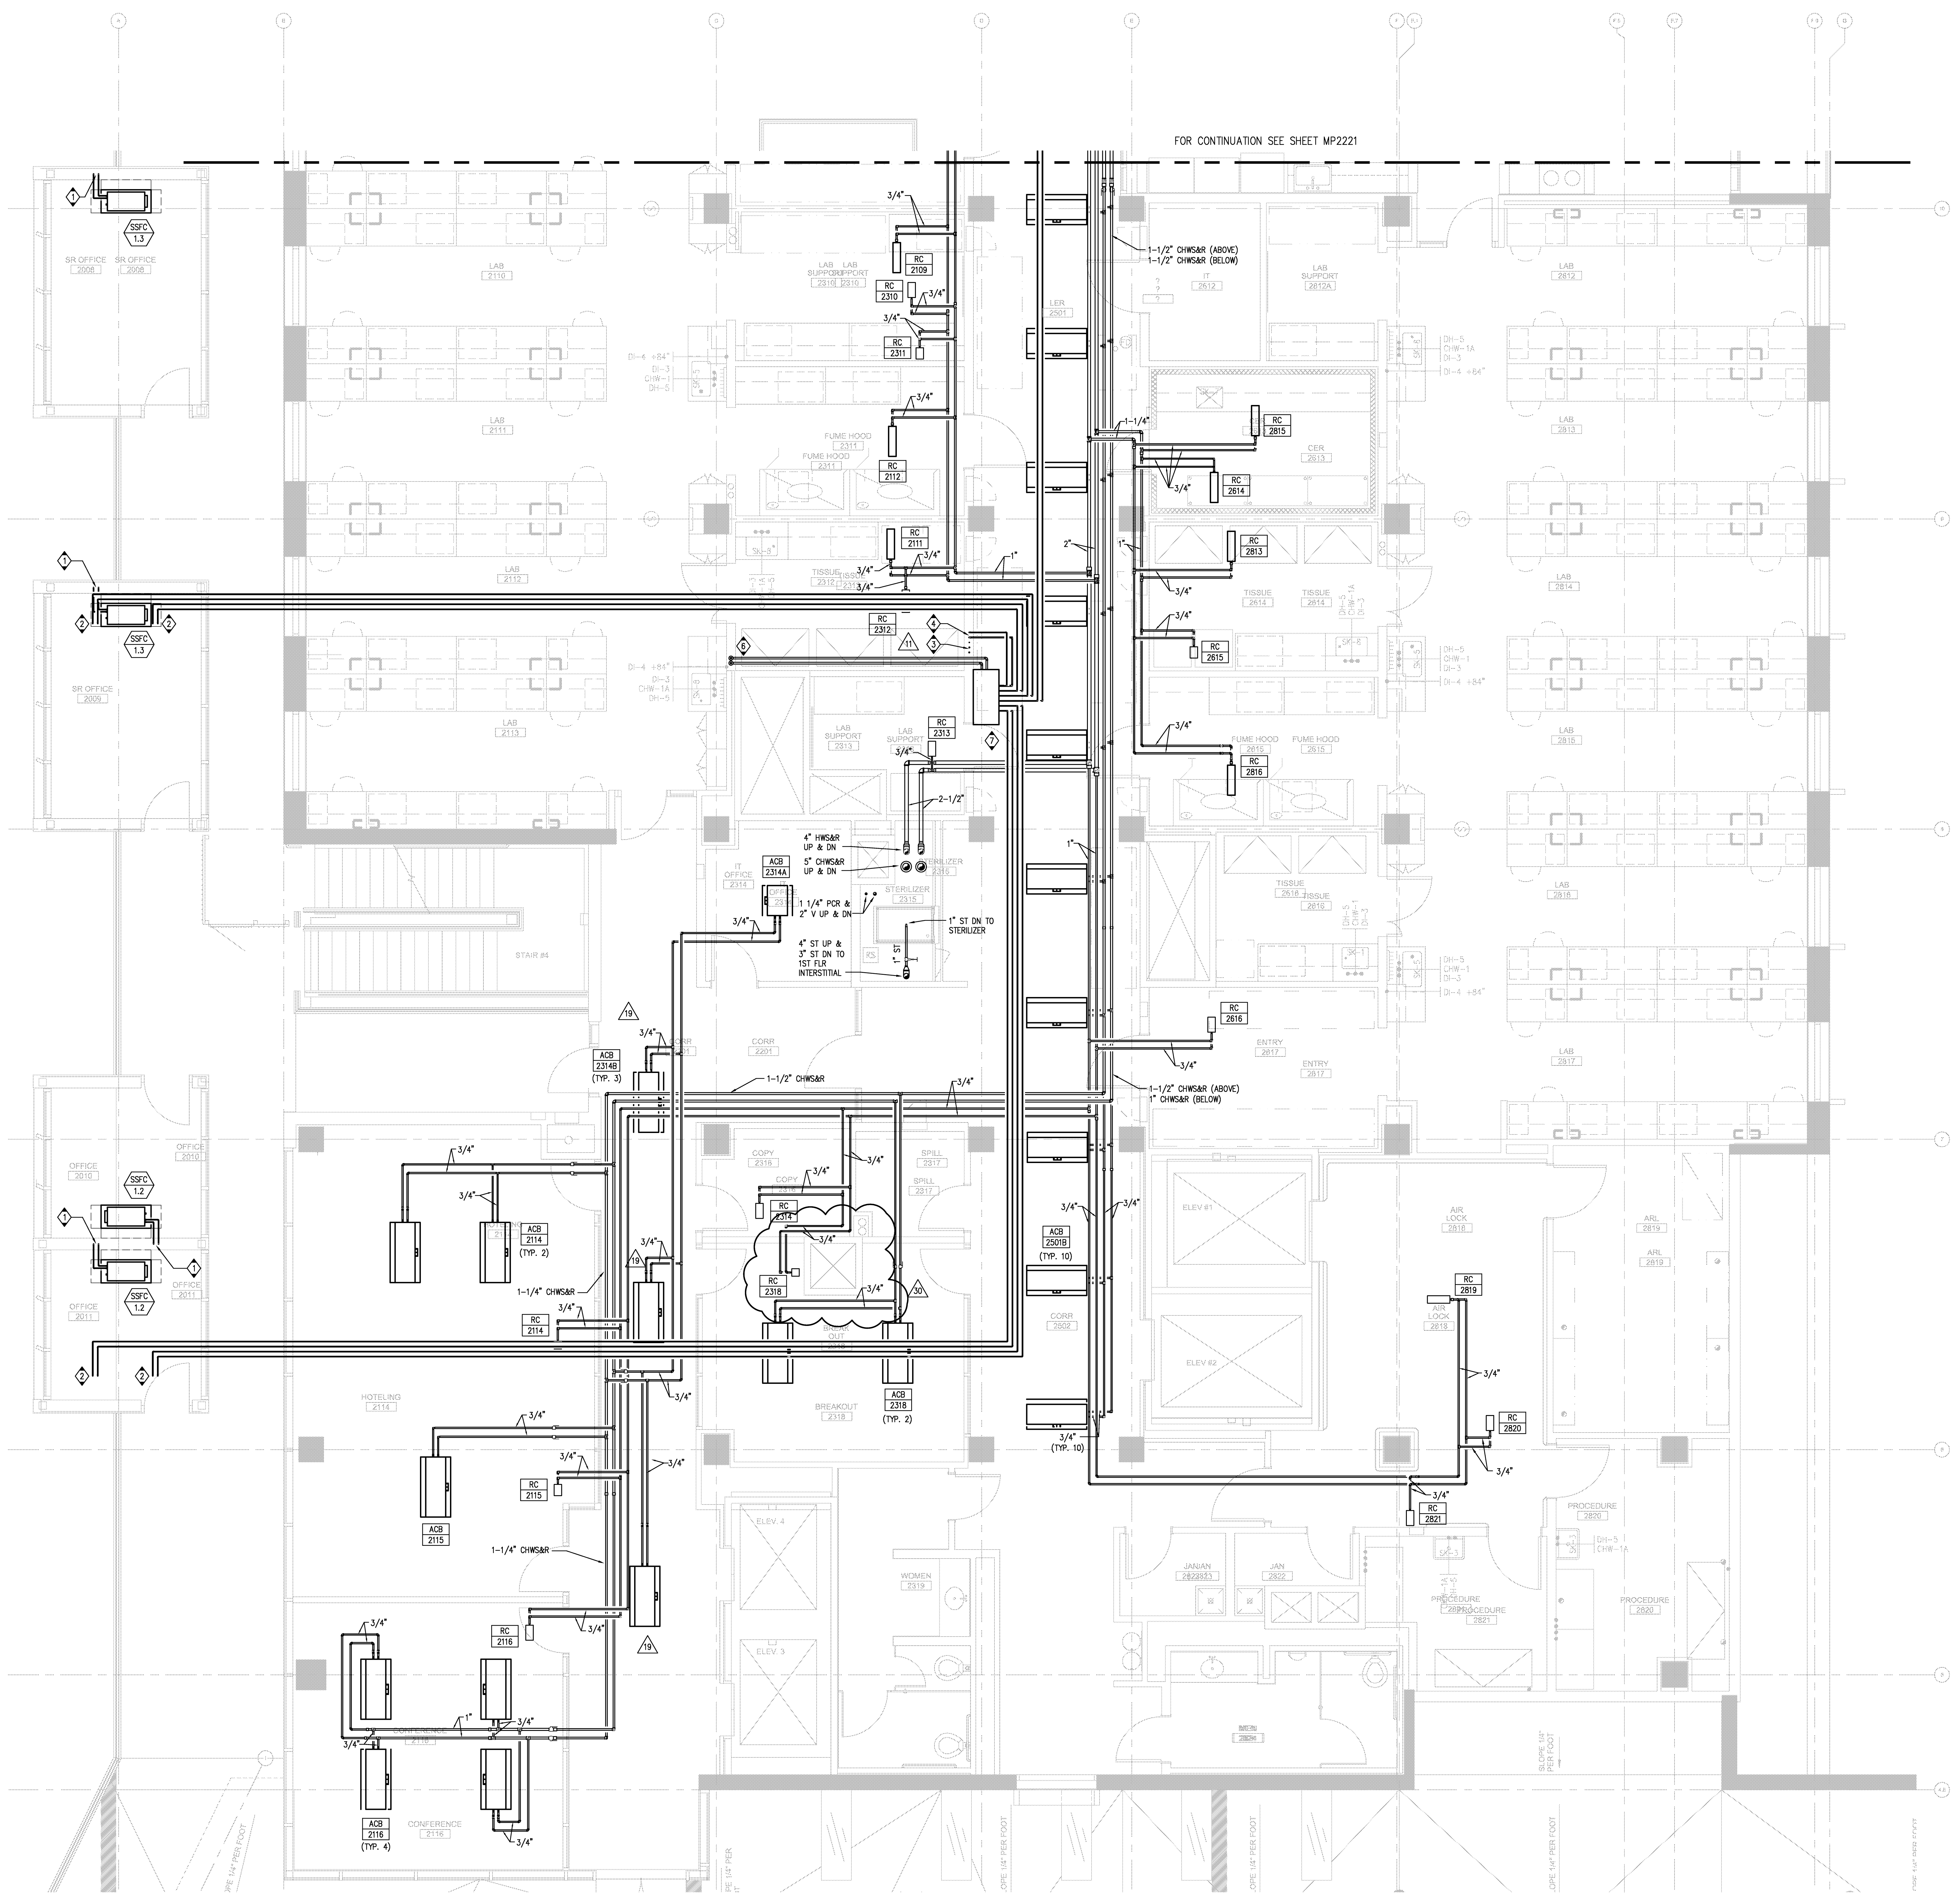

- KEYNOTES:
- 1/2" RG & 1/4" RL DN TO 1ST FLOOR.
 - 1/2" RG & 1/4" RL UP TO 3RD FLOOR.
 - 3/4", 5/8", & 3/8" RL OR RG PIPE UP TO 3RD FLOOR AND DN TO 1ST FLOOR.
 - 7/8" RG & 3/8" RL DN TO 1ST FLOOR.
 - NOT USED.
 - 1 1/8" RG & 3/4" RL UP TO 3RD FLOOR AND DN TO 1ST FLOOR.


ISSUED FOR DATE	
Pre-Schematic Design	07/14/2009
Schematic Design	07/28/2008
BID PK #1	10/08/2008
50% Progress	10/24/2008
BID PK #1 80 CD	12/01/2008
BID PK #1 100 CD	02/16/2009
BID PK #2 100 CD	03/26/2009
100% CD	05/08/2009
CD 4	01/07/2010
COB 1	02/26/2010
COB 2	02/26/2010
CD 4	04/15/2010
RW PERMIT	05/05/2010
ASHI008 RT	07/01/2010
ASHI009	07/06/2010
ASHI015	07/09/2010
ASHI004	07/12/2010
ASHI008A	07/19/2010
ASHI010	08/13/2010
ASHI011	08/27/2010
ASHI020	09/20/2010
ASHI021	11/05/2010
ASHI018	11/17/2010
ASHI026	12/15/2010

SANFORD CONSORTIUM FOR REGENERATIVE MEDICINE
2880 TORREY PINES SCENIC DRIVE
LA JOLLA, CALIFORNIA 92037

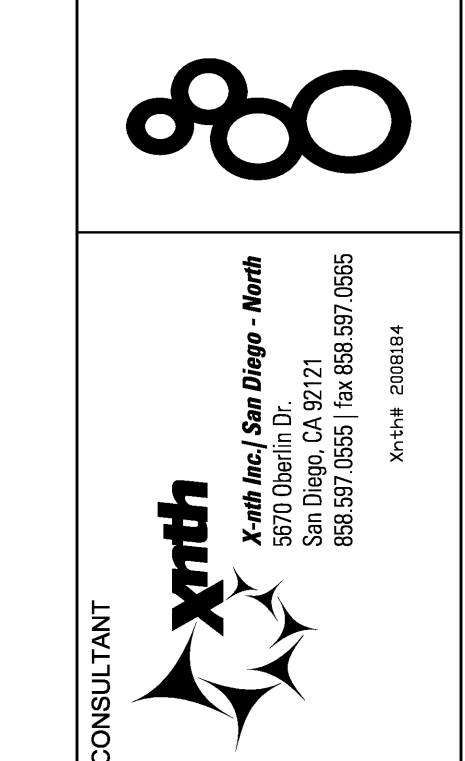

CONSULTANT
Lankford/Phelps Consortium LLC
10000 La Jolla Village Drive, Suite 100
La Jolla, CA 92037
619.594.1000
www.lankfordphelps.com

FENTRESS ARCHITECTS
415 Broadway, Suite 200
San Diego, CA 92101
619.594.1000
www.fentress.com

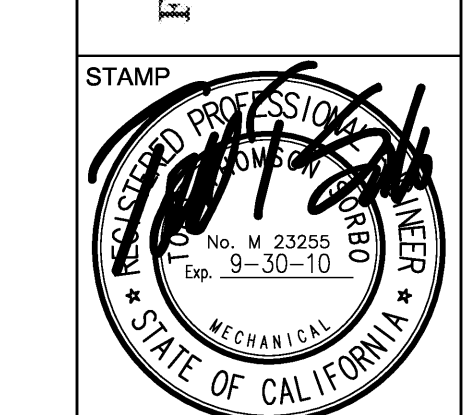

STAMP
SHEET NAME
PARTIAL MECHANICAL PIPING
SECOND FLOOR PLAN - ZONE 2
DRAWN BY: Author
PROJECT #: 200725.000
SHEET NUMBER
MP2222

SCALE
1/4" = 1'-0"

1

PARTIAL MECHANICAL PIPING SECOND FLOOR PLAN - ZONE 2

07/25/2010 4:52:10 PM
File Path: \\fentress.com\projects\200725\MP2222.dwg

Warning: It is a violation of the law for any person, unless acting under the direction of a licensed architect, to alter an item in any way. If an item in this document is altered, the altering architect, if other than the architect of record, shall affix to the item his seal and the notation "altered by" followed by his signature and the date of such alteration, and the specific description of the alteration.