



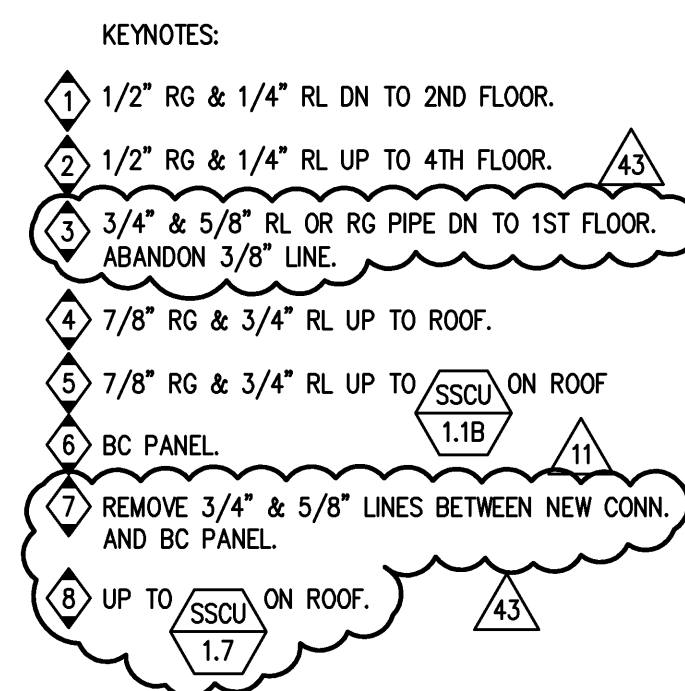

COPYRIGHT © FENTRESS ARCHITECTS		
ISSUED FOR	DATE	
BID PK #1	10/08/2008	
50% Progress	10/24/2008	
BID PK #1 80 CD	12/01/2008	
BID PK #1 100 CD	02/18/2009	
BID PK #2 100 CD	03/25/2009	
100 CD	03/25/2009	
100 CD	01/07/2010	
COB 1	02/26/2010	
COB 2	02/26/2010	
CD 4	04/15/2010	
RW MPT	05/05/2010	
ASB#003 RT 1	07/09/2010	
ASB#005	07/09/2010	
ASB#015	07/09/2010	
ASB#004	07/11/2010	
ASB#008R2	07/19/2010	
ASB#010	08/13/2010	
ASB#012	08/27/2010	
ASB#020	09/01/2010	
ASB#018	11/17/2010	
ASB#026	12/15/2010	
ASB#026R2	01/14/2011	
ASB#028	01/21/2011	
ASB#029	01/28/2011	
ASB#018R	02/01/2011	
RF#103 10000	02/16/2011	
ASB#031	04/01/2011	

SANFORD CONSORTIUM FOR REGENERATIVE MEDICINE

2880 TORREY PINES SCENIC DRIVE
LA JOLLA, CALIFORNIA 92037

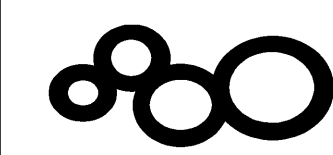

CONSULTANT


 **Xanth**

Xanth Inc./San Diego - North
5570 Oberlin Dr.
San Diego, CA 92121
858.597.0535 / fax 858.687.0565

Xanth 2000154

Linkford/Phelps Consortium LLC
655 West Broadway, Suite 1450 San Diego, CA 92111
619-592-9950 #37-732 7895 FAX

ANTRESS | ARCHITECTS
421 Broadway, Denver, CO 80203
303.733.6800

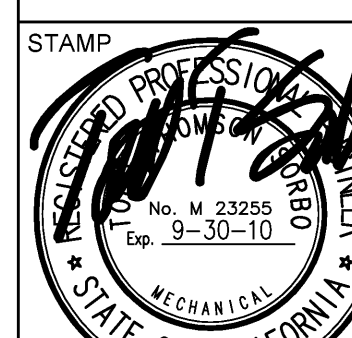

SHEET NAME
PARTIAL MECHANICAL PIPING
THIRD FLOOR PLAN - ZONE
DRAWN BY: Author
PROJECT #: 200725.000
SHEET NUMBER

MP2232

PARTIAL MECHANICAL PIPING THIRD FLOOR PLAN – ZONE 2

SCALE	1
$1/4" = 1'-0"$	

1	2	
---	---	---	---	---	---	---	---	---	----	----	-----

1
