


ISSUED FOR DATE	
BID PK #1	10/09/2008
50% Progress	10/24/2008
BID PK #1 80 CD	12/01/2008
BID PK #1 100 CD	02/16/2009
BID PK #2 100 CD	03/26/2009
100% CD	05/08/2009
CD 4	01/07/2010
COB 2	02/26/2010
CD 4	04/15/2010
RAW PERMIT	05/05/2010
ASIM008 R1	07/01/2010
ASIM005	07/08/2010
ASIM015	07/08/2010
ASIM004	07/12/2010
ASIM008R2	07/19/2010
ASIM010	08/13/2010
ASIM011	08/27/2010
ASIM020	09/20/2010
ASIM018	11/17/2010
ASIM028	12/15/2010
ASIM028R2	01/14/2011
ASIM028	01/21/2011
ASIM028R	01/28/2011
ASIM018R	02/16/2011
RFI#1203	02/16/2011

RW 2909

WORK ORDER NO. 431587

SANFORD CONSORTIUM FOR REGENERATIVE MEDICINE

2880 TORREY PINES SCENIC DRIVE
LA JOLLA, CALIFORNIA 92037

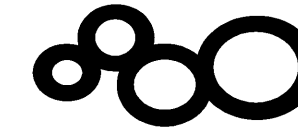

Consultant
Architect
Sanford Consortium for Regenerative Medicine
 2880 Torrey Pines Scenic Drive
 La Jolla, CA 92037
 (619) 594-1000
 www.sanforcreg.org

Consultant
Lankford/Heaps Consortium LLC
 415 Broadway, Suite 200
 San Diego, CA 92101
 (619) 594-1000
 www.lankfordheaps.com

Architects
Fentress Architects
 415 Broadway, Suite 200
 San Diego, CA 92101
 (619) 594-1000
 www.fentressarchitects.com




SHEET NAME
 PARTIAL PLUMBING FIRST
 FLOOR PLAN - ZONE 2


DRAWN BY: Author
 PROJECT # 200725.000
 SHEET NUMBER

P2212

- KEY NOTES:
- 2" W DOWN, 1 1/2" W UP RISE.
 - 1/2" W, 1/2" W, AND 1/2" W DROP.
 - (2) 1 1/2" W DROP.
 - 3/4" W, 1/2" W, 1/2" W, AND 1/2" W DROP TO FUME HOOD.
 - PRESSURE REGULATOR SET AT 20 PSI. x CFM CAPACITY. PROVIDE 1/2" CAPPED TEE IMMEDIATELY UPSTREAM OF REGULATOR.
 - 3/4" W AND 1/2" W DROP AND CONNECT TO CEILING PANEL.
 - 1/2" W DROP.
 - 1/2" W 50V AT 84" AFF FOR OWNER CONNECTION TO WATER POLISHER.
 - 3/4" W DROP AND SPILL INTO FLOOR SINK.
 - 1 1/4" W DROP TO STERILIZER.
 - (2) 1 1/2" W, 1" W, AND 1/2" W DROP TO GLASSWASHER.
 - 1/2" W DROP WITH SOV.
 - 2" S DOWN AND 1 1/2" W RISE.
 - 1/2" W DROP TO STERILIZER.
 - 3/4" W DROP AND SPILL INTO FLOOR SINK.

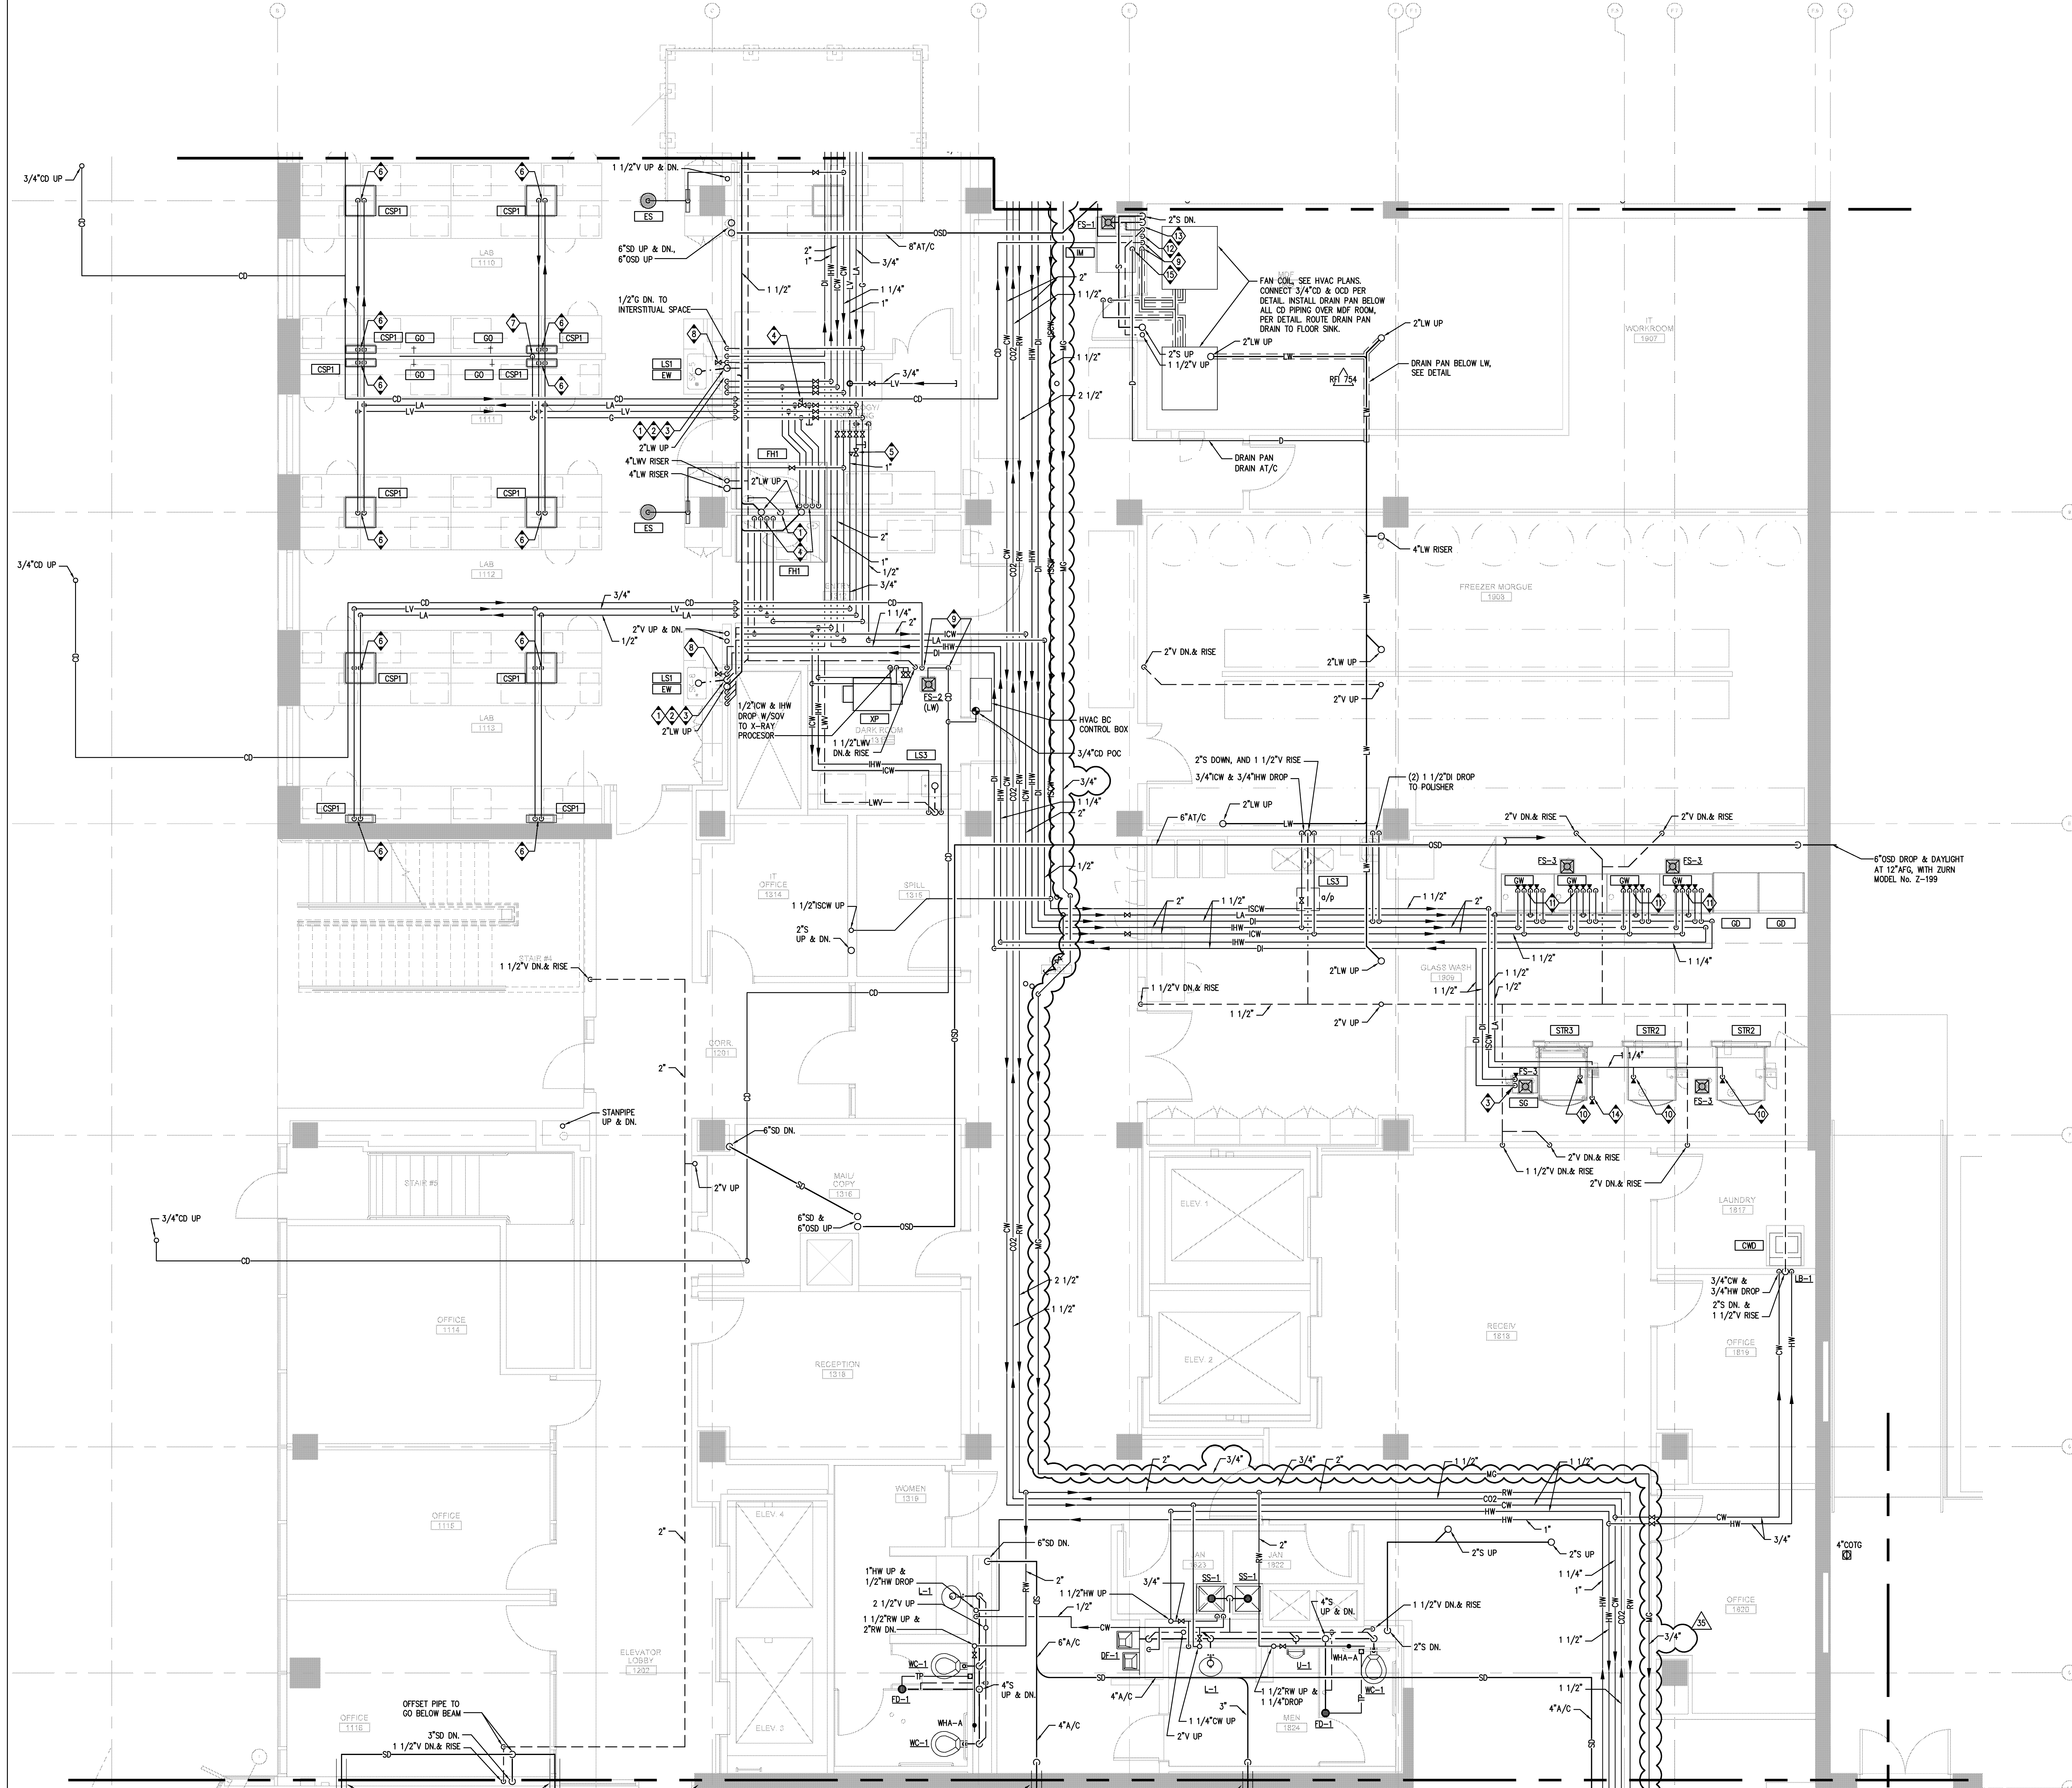

APPROVED
 03.16.2011
 FENTRESS ARCHITECTS
 CONSTRUCTION SERVICES

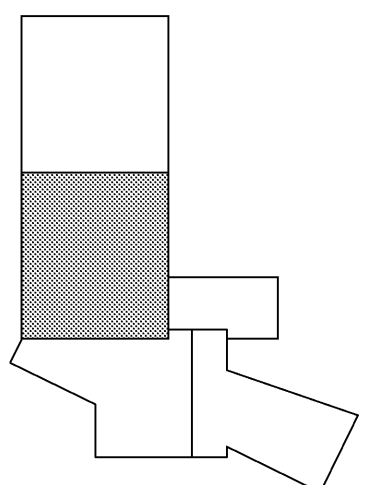

PARTIAL PLUMBING FIRST FLOOR PLAN - ZONE 2

SCALE
 1/4" = 1'-0"

1

Warning: It is a violation of the law for any person, unless acting under the direction of a licensed architect, to alter an item in any way. If an item in this document is altered, the altering architect, if other than the architect of record, shall affix the item his seal and the notation "altered by" followed by his signature and the date of such alteration, and the specific description of the alteration.