



1/22/2016 4:42:10 PM
F:\DWG\2016\2016-03-16\2016-03-16-01.dwg
File Path

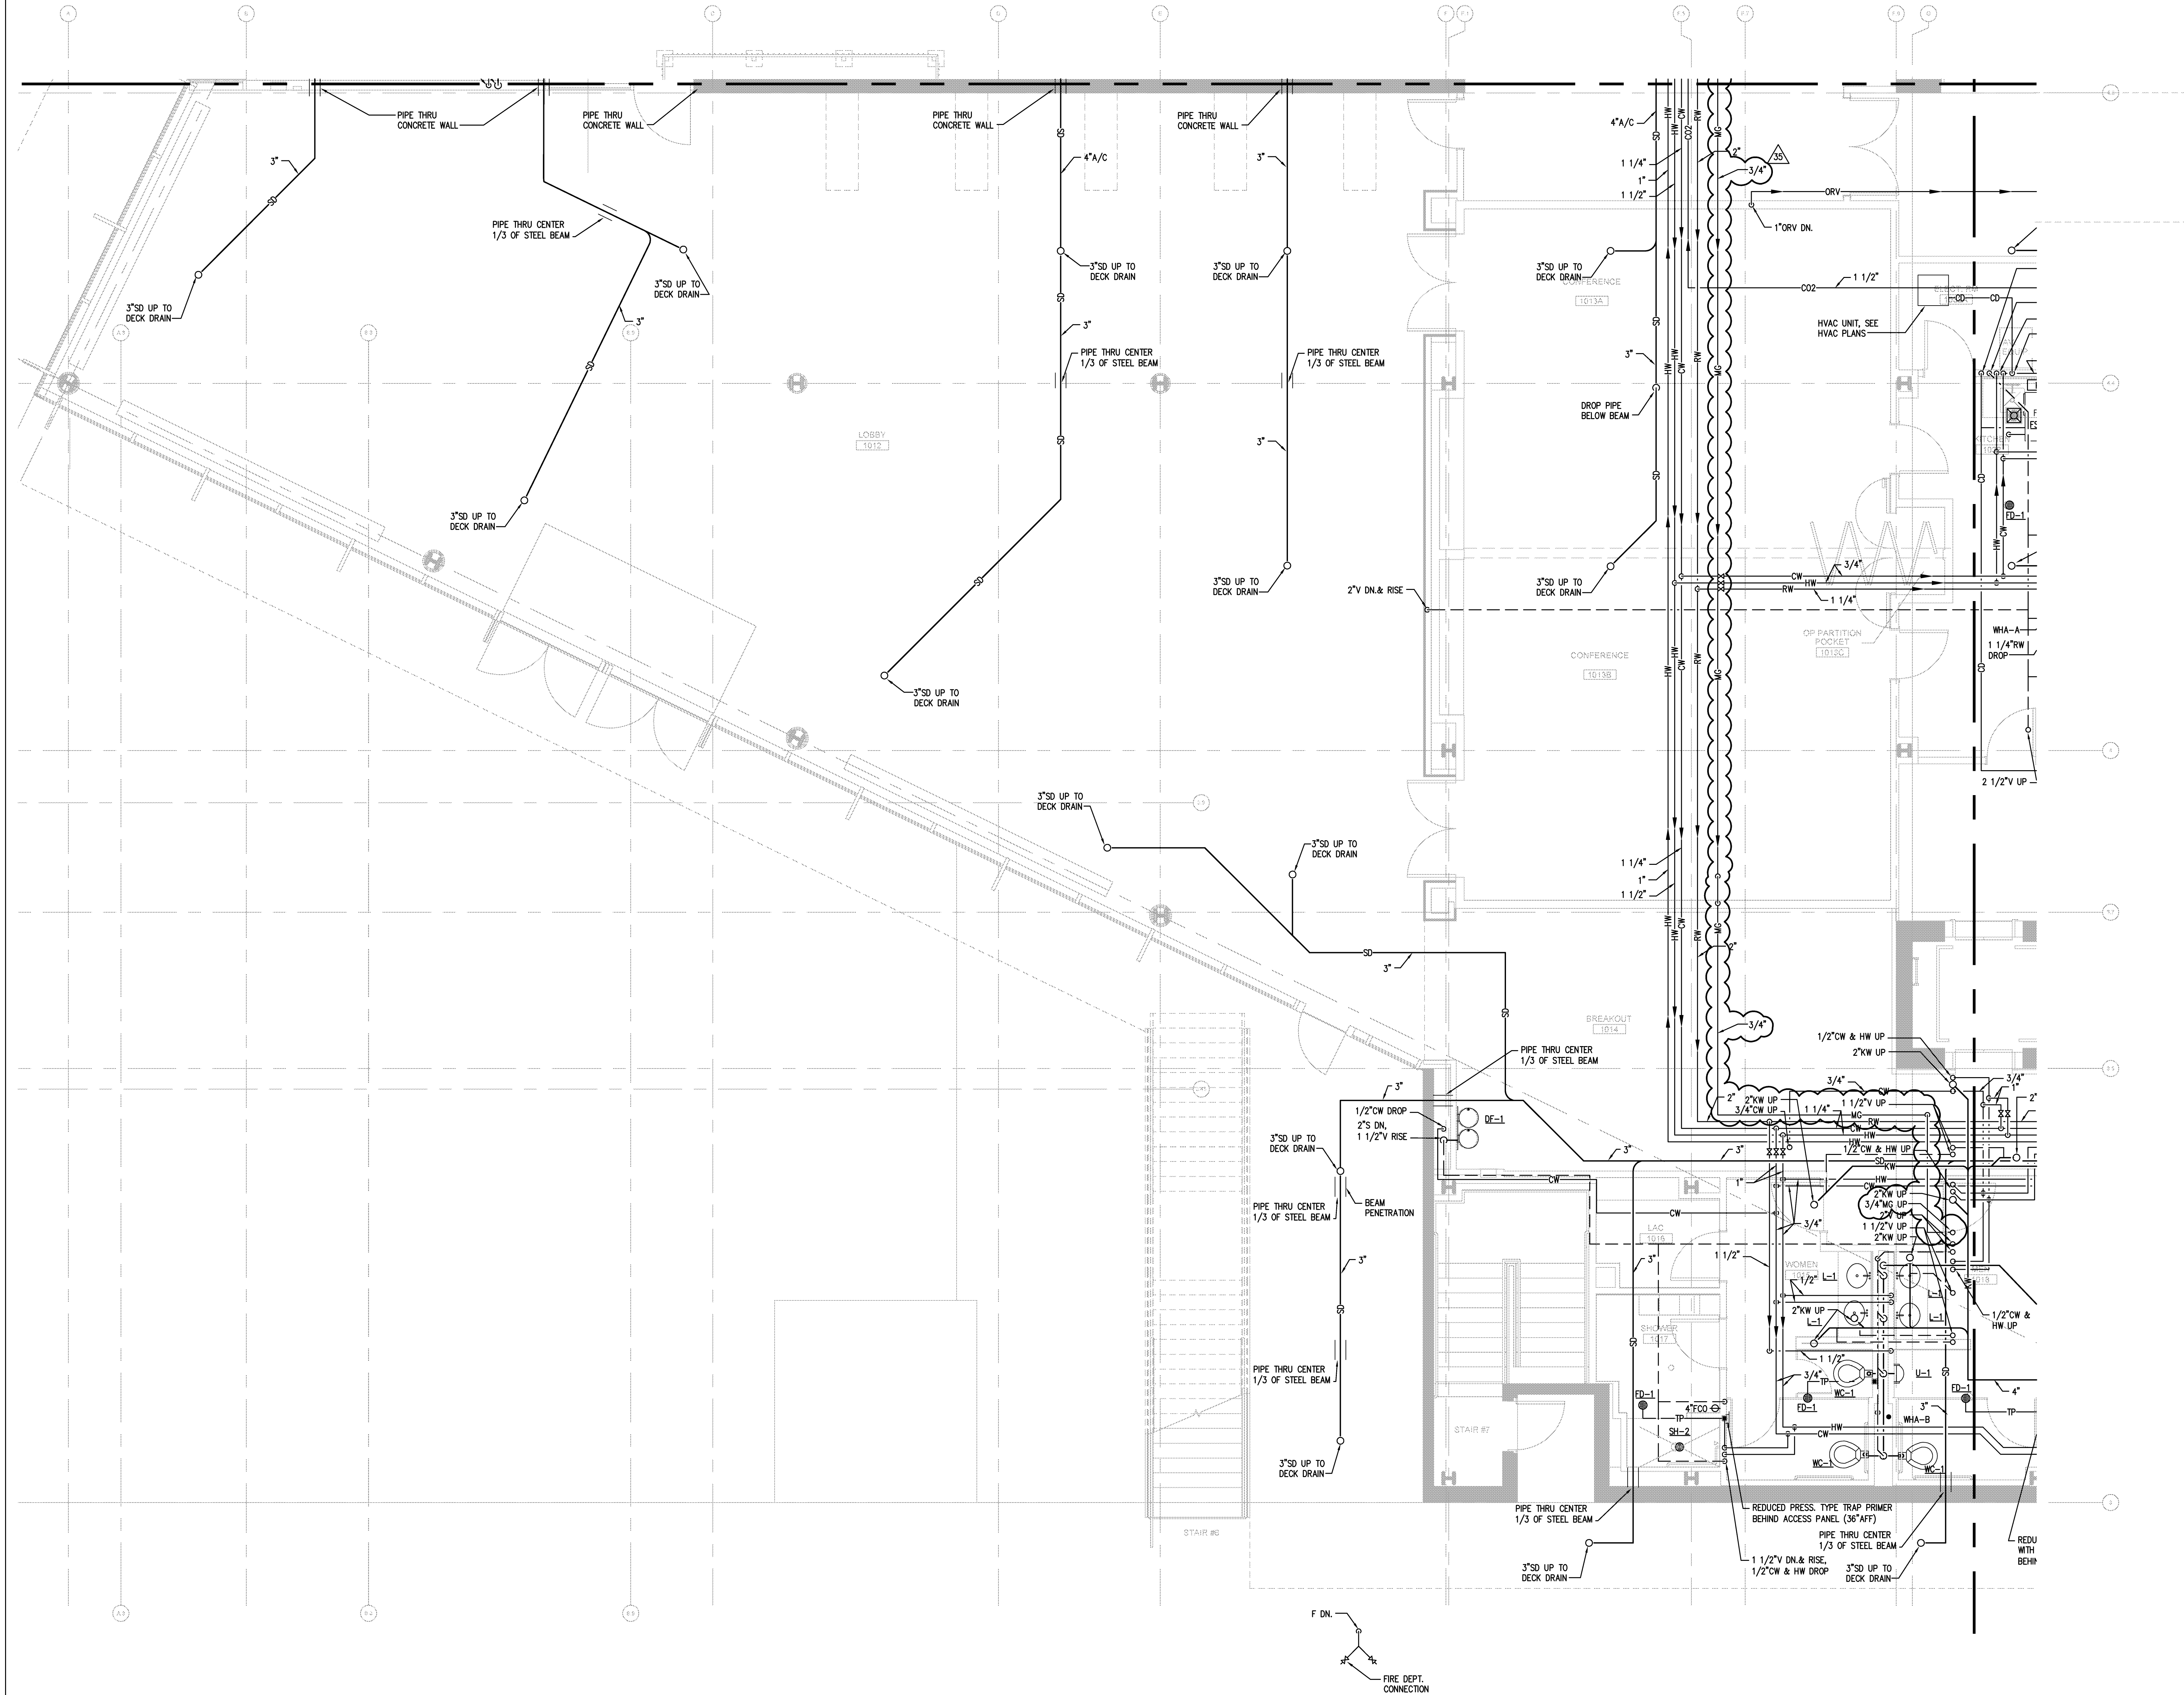

PARTIAL PLUMBING FIRST FLOOR PLAN - ZONE 3

Warning: It is a violation of the law for any person, unless acting under the direction of a licensed architect, to alter an item in any way. If an item in this document is altered, the altering architect, if other than the architect of record, shall affix the item his seal and the notation "altered by" followed by his signature and the date of such alteration, and the specific description of the alteration.

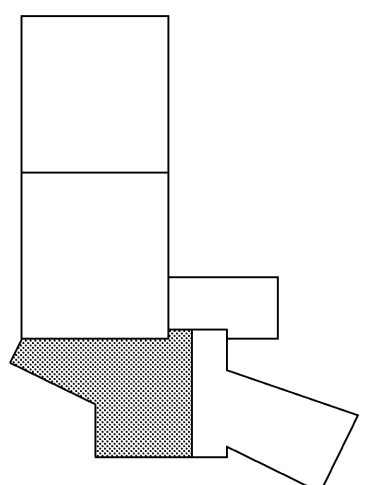

SCALE
1/4" = 1'-0"

1


SHEET NAME
PARTIAL PLUMBING FIRST
FLOOR PLAN - ZONE 3

DRAWN BY: Author

PROJECT # 200725.000

SHEET NUMBER


P2213

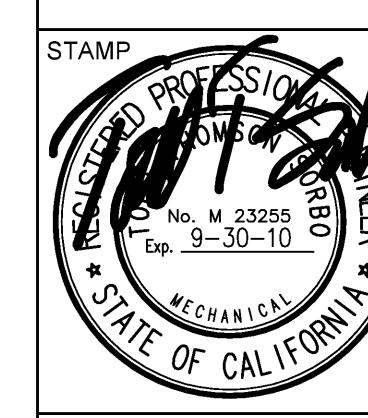

FENTRESS ARCHITECTS
415 Broadway, Denver, CO 80202
(303) 733-0808
3001 17th Street
San Francisco, CA 94103

Lankford/Phelps Consortium LLC
1010 17th Street, Suite 100
San Francisco, CA 94103
(415) 775-1000
www.lankfordphelps.com

CONSULTANT
Xyth
Xyth Inc. (a Xyth Group) - San Francisco, CA
3070 Divisadero St., Suite 200
San Francisco, CA 94114
(415) 398-1000
www.xyth.com

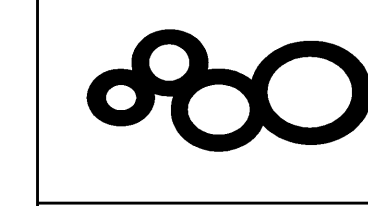

SANFORD CONSORTIUM FOR REGENERATIVE MEDICINE
2880 TORREY PINES SCENIC DRIVE
LA JOLLA, CALIFORNIA 92037

WORK ORDER NO. 431587

RW 2909

ISSUED FOR		DATE
BID PK #1	10/07/2009	
50% Progress	10/24/2009	
BID PK #1 80 CD	12/01/2009	
BID PK #1 100 CD	02/16/2010	
BID PK #2 100 CD	03/26/2010	
100% CD	05/08/2010	
CD 1	01/07/2010	
CD 2	02/26/2010	
CD 3	04/15/2010	
CD 4	04/15/2010	
RAW PERMIT	05/05/2010	
ASIM008 R1	07/01/2010	
ASIM005	07/08/2010	
ASIM015	07/08/2010	
ASIM004	07/12/2010	
ASIM008 R2	07/19/2010	
ASIM010	08/13/2010	
ASIM011	08/27/2010	
ASIM020	09/20/2010	
ASIM018	11/17/2010	
ASIM028	12/15/2010	
ASIM028 R2	01/14/2011	
ASIM028	01/21/2011	
ASIM028 R2	01/28/2011	
ASIM018 R1	02/16/2011	
RFI#1203	02/16/2011	