


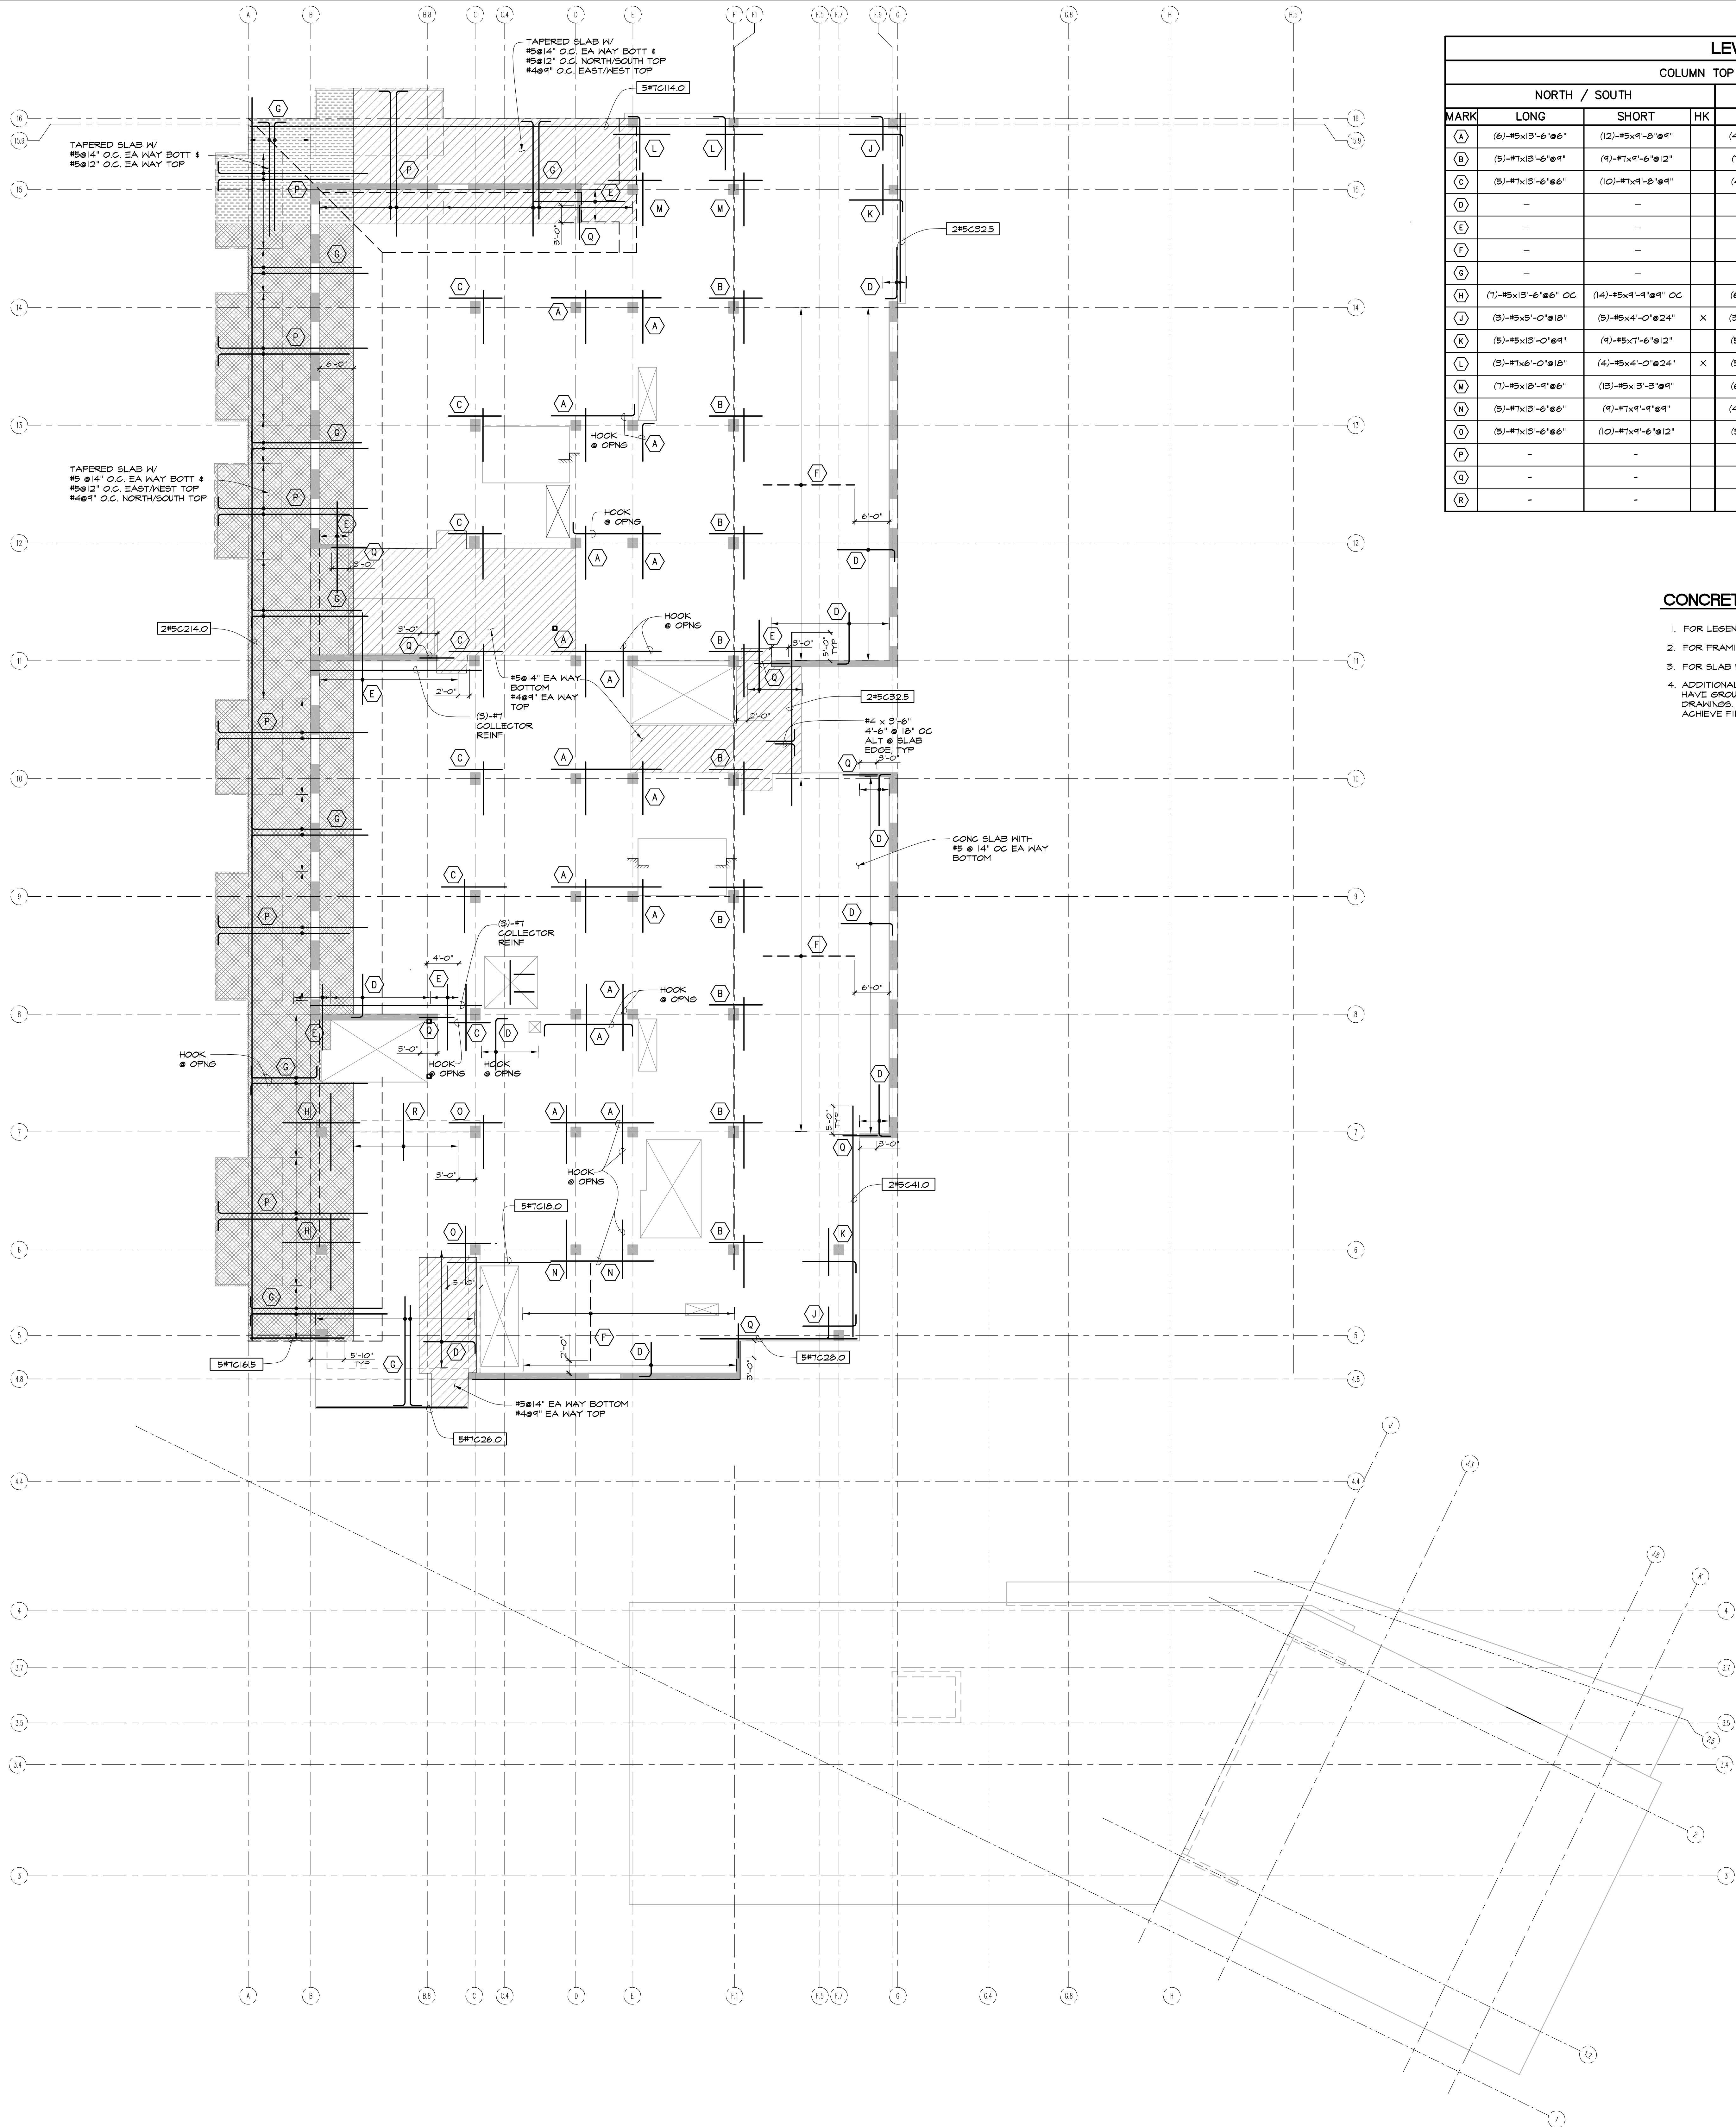

LEVEL 3 REINFORCEMENT SCHEDULE										
COLUMN TOP BARS						OTHER BARS			REMARKS	
NORTH / SOUTH				EAST / WEST						
MARK	LONG	SHORT	HK	LONG	SHORT	HK	BAR	T/B		
(A)	(6)-#5x13'-6" @ 6"	(12)-#5x1'-8" @ 1"		(4)-#5x22'-0" @ 1"	(8)-#5x8'-6" @ 12"		-		X	E-W LONG REINF CTRD BETWEEN COL'S
(B)	(5)-#7x13'-6" @ 4"	(4)-#7x4'-6" @ 12"		(7)-#7x13'-4" @ 6"	(14)-#7x13'-5" @ 1"		-			CENTER ABOUT COL
(C)	(5)-#7x13'-6" @ 6"	(10)-#7x4'-8" @ 1"		(4)-#7x13'-6" @ 1"	(8)-#7x13'-3" @ 12"		-			CENTER ABOUT COL
(D)	-	-	-	-	-		#5x4'-0" / 10'-0" @ 12"	T	X	STAGGER REINF HOOK @ WALL
(E)	-	-	-	-	-		#6x16'-0" @ 12"	T		STAGGER REINF 1'-0" CENTER @ WALL
(F)	-	-	-	-	-		#5x16'-0" @ 14"	B		-
(G)	-	-	-	-	-		#5x24'-0" / 20'-0" @ 12"	T	X	STAGGER REINF HOOK @ SLAB EDGE
(H)	(7)-#5x13'-6" @ 6" OC	(14)-#5x4'-4" @ 1" OC		(6)-#7x13'-0" @ 6"	(11)-#7x13'-0" @ 1"		-			CENTER ABOUT COL
(I)	(3)-#5x5'-0" @ 18"	(5)-#5x4'-0" @ 24"	X	(3)-#5x10'-6" @ 12"	(6)-#5x3'-0" @ 18"	X	-			HOOK @ SLAB EDGE CTRD @ COL
(J)	(5)-#5x13'-0" @ 1"	(4)-#5x7'-6" @ 12"		(5)-#5x14'-0" @ 6"	(4)-#5x10'-0" @ 12"	X	-			HOOK @ SLAB EDGE CTRD @ COL
(K)	(3)-#7x16'-0" @ 18"	(4)-#5x4'-0" @ 24"	X	(5)-#5x13'-6" @ 6"	(10)-#5x13'-3" @ 1"		-			HOOK @ SLAB EDGE CTRD @ COL
(L)	(7)-#5x13'-4" @ 6"	(13)-#5x13'-5" @ 1"		(6)-#7x13'-6" @ 6"	(11)-#7x4'-0" @ 1"		-			HOOK @ SLAB EDGE CTRD @ COL
(M)	(3)-#7x13'-6" @ 6"	(4)-#7x4'-4" @ 1"		(4)-#5x22'-0" @ 1"	(8)-#5x8'-6" @ 12"		-			E-W LONG REINF CTRD BETWEEN COL'S
(N)	(5)-#7x13'-6" @ 6"	(10)-#7x4'-6" @ 12"		(5)-#7x13'-6" @ 6"	(10)-#7x13'-3" @ 1"		-			CENTER ABOUT COL
(P)	-	-	-	-	-		#5x23'-0" / 26'-0" @ 12"	T	X	STAGGER REINF HOOK @ SLAB EDGE
(Q)	-	-	-	-	-		#5x6'-0" @ 6"	T		STAGGER REINF 1'-0" CTR ON WALL
(R)	-	-	-	-	-		#5x10'-0" @ 12"	T		STAGGER REINF 1'-0" CTR AT BEAM

- CONCRETE FRAMING NOTES:
1. FOR LEGEND, SEE SHEET S2110
 2. FOR FRAMING NOTES, SEE SHEET S2110
 3. FOR SLAB REINFORCEMENT NOT SHOWN, SEE SHEET S2150
 4. ADDITIONAL TOP REINFORCING IS INDICATED FOR AREAS DESIGNATED TO HAVE GROUND CONCRETE FINISH. COORDINATE LIMITS W/ ARCHITECTURAL DRAWINGS. PLACE CONCRETE W/ ADDITIONAL THICKNESS REQUIRED TO ACHIEVE FINISH

Warning: It is a violation of the law for any person, unless acting under the direction of a licensed architect, to alter an item in any way. If an item in this document is altered, the altering architect, if other than the architect of record, shall affix the item his seal and the notation "altered by" followed by his signature and the date of such alteration, and the specific description of the alteration.

ISSUED FOR DATE	
100% CD	05.08.09
90% CD	03.26.09
80% CD	03.16.09
70% CD	11.17.08
60% CD	10.24.08
50% CD	10.06.08
40% CD	09.06.08
30% CD	08.06.08
20% CD	07.06.08
10% CD	06.06.08

SANFORD CONSORTIUM FOR REGENERATIVE MEDICINE

2880 TORREY PINES SCENIC DRIVE
LA JOLLA, CALIFORNIA 92037



HOPE ENGINEERING


HOPE ENGINEERING
1000 2nd Avenue
San Diego, CA 92101
TEL: (619) 551-0475
FAX: (619) 551-0475

Lankford/Phelps Consortium LLC

Lankford/Phelps Consortium LLC
1000 2nd Avenue
San Diego, CA 92101
TEL: (619) 551-0475
FAX: (619) 551-0475

FENTRESS ARCHITECTS

FENTRESS ARCHITECTS
415 Broadway, Suite 200
San Diego, CA 92101
TEL: (619) 551-0475
FAX: (619) 551-0475

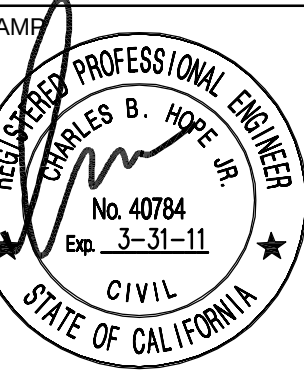

SHEET NAME
LEVEL 3 - CONCRETE REINFORCING PLAN

DRAWN BY:
PROJECT # 200005.000

SHEET NUMBER
S2131