



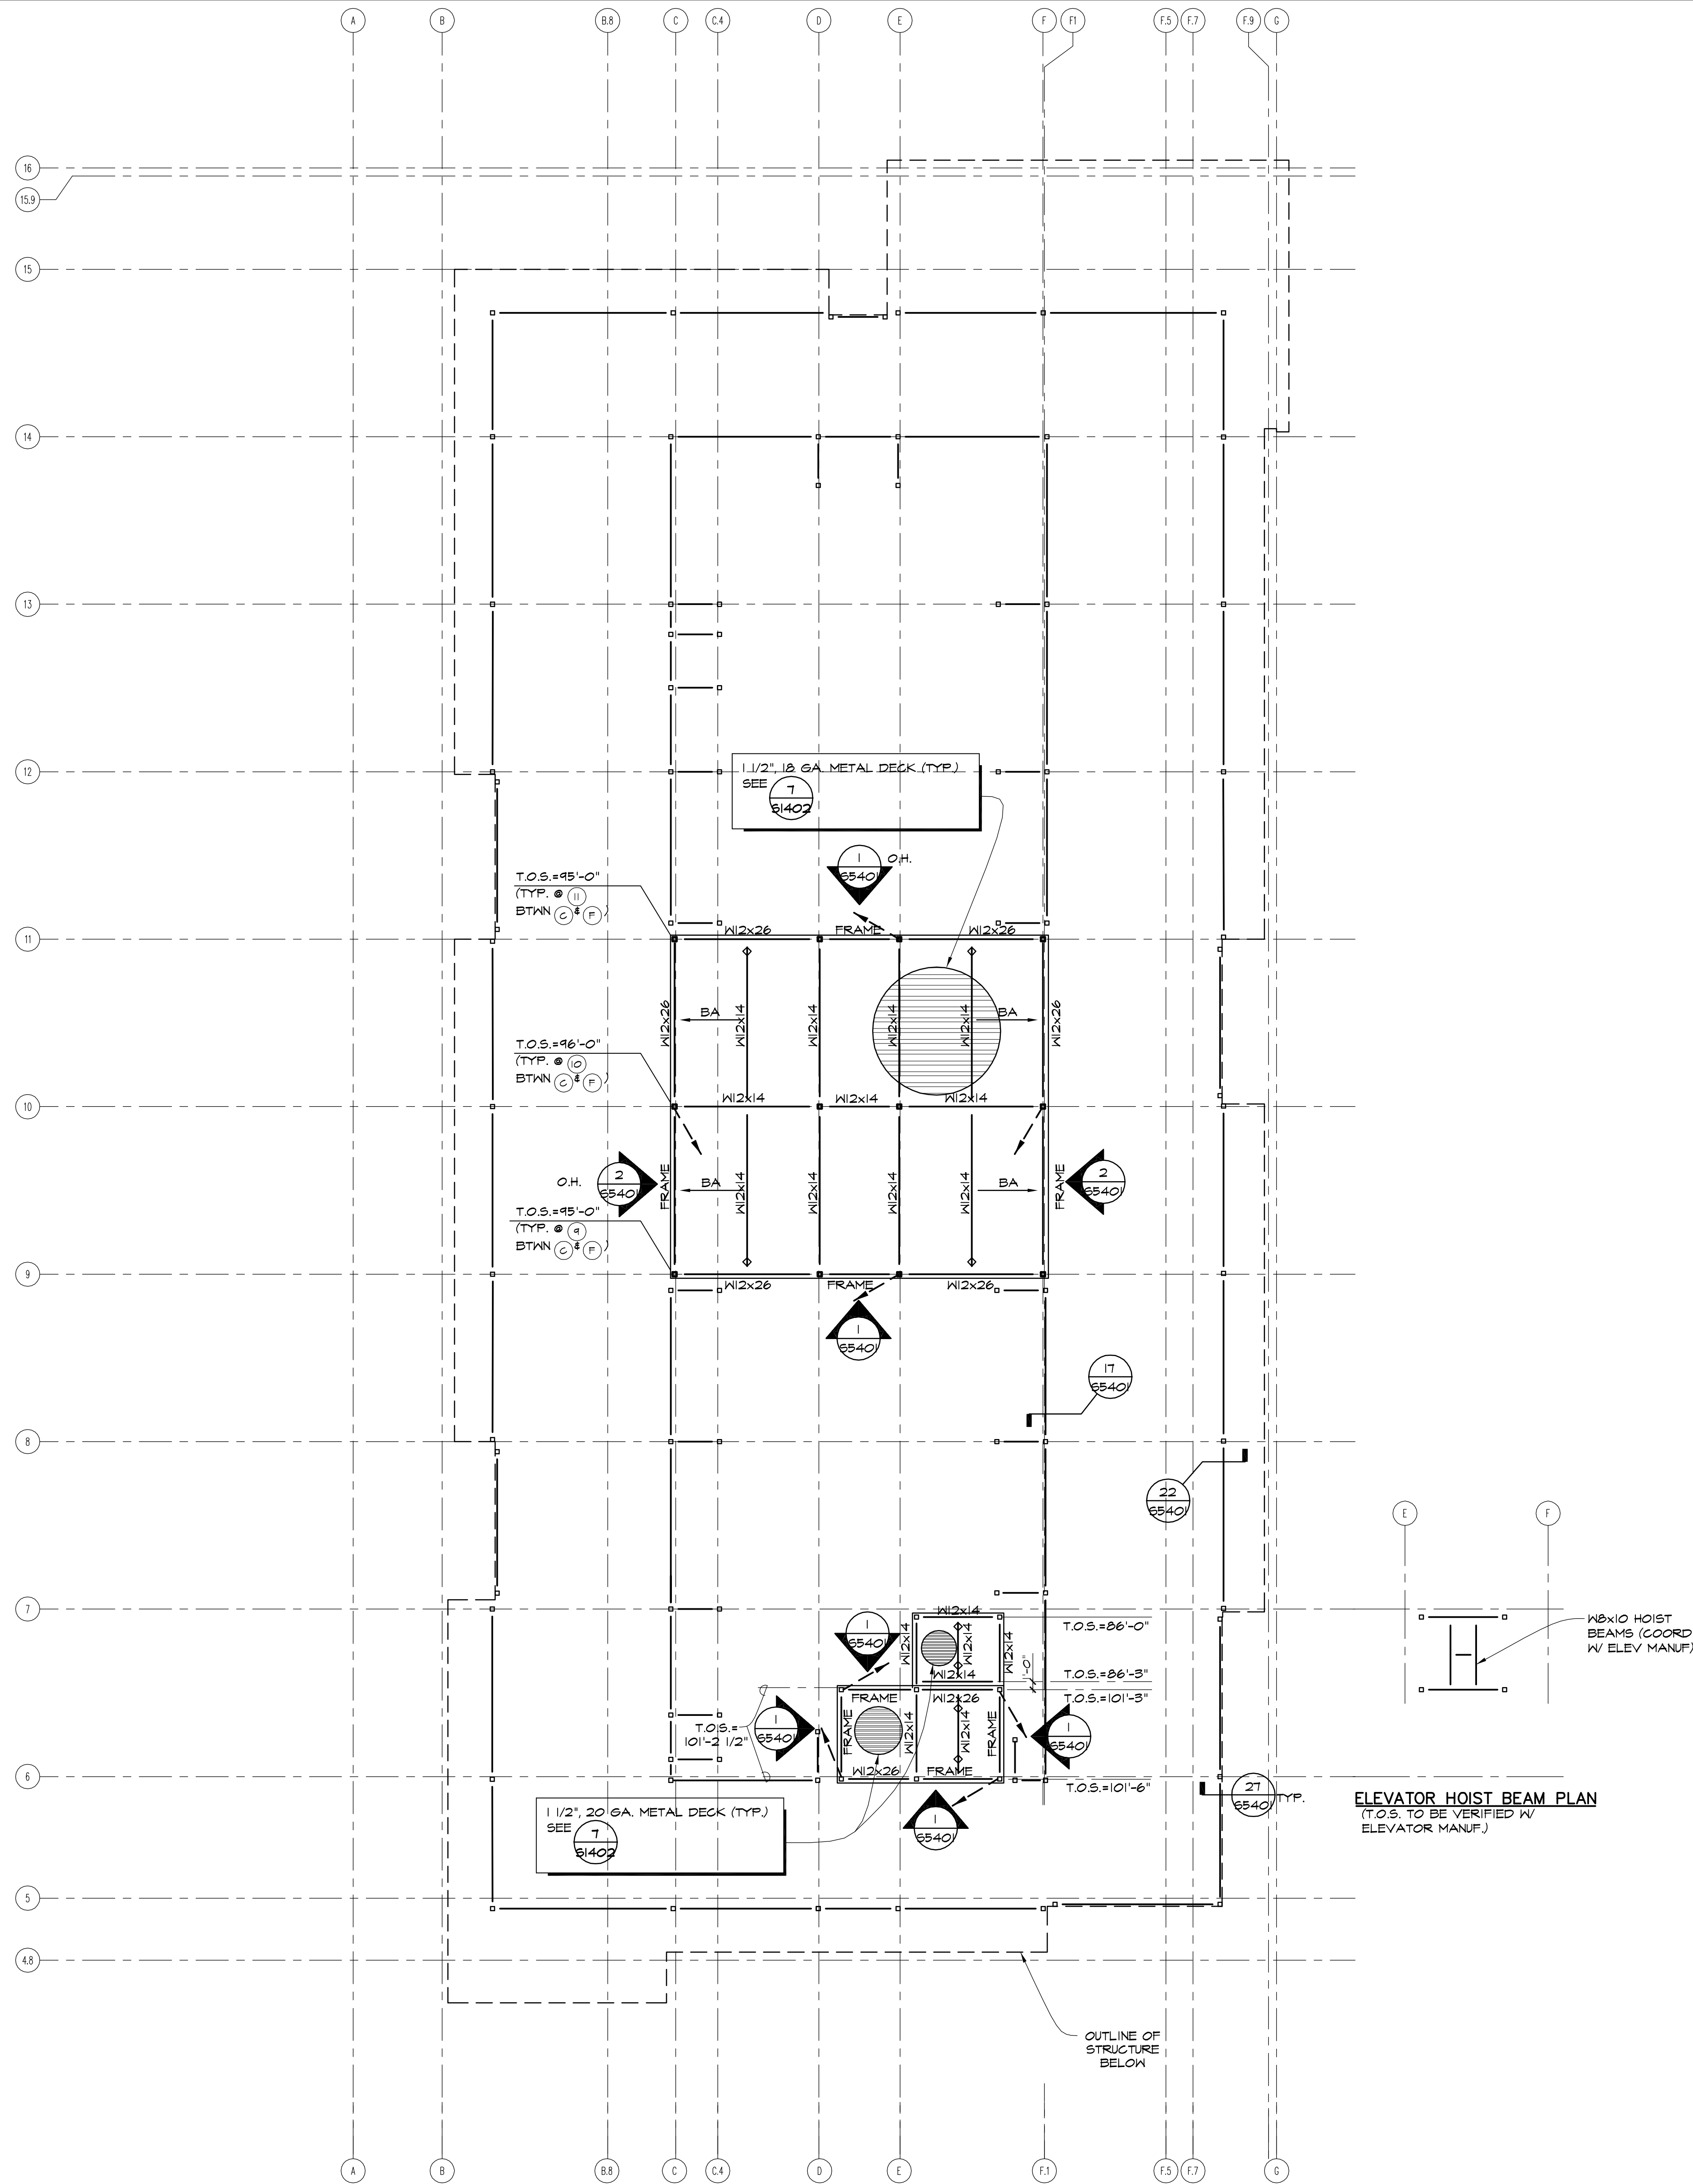

STEEL FRAMING NOTES:


1. TOP OF STEEL ELEVATION IS SHOWN ON PLAN.
2. FOR LEGEND, SEE SHEET S2120
3. FOR FRAMING NOTES, SEE SHEET S2120

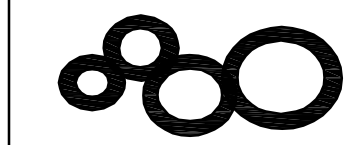

HOPE
ENGINEERING
CONSULTANT
HOPE ENGINEERING
2000 Torrey Pines Scenic Drive
La Jolla, CA 92037
TEL: (619) 592-4673
FAX: (619) 592-4673

Lankford/Phelps Consortium LLC
1000 Torrey Pines Scenic Drive
La Jolla, CA 92037
TEL: (619) 592-4673
FAX: (619) 592-4673

FENTRESS ARCHITECTS
418 Broadway, Suite 200, San Diego, CA 92101
951.755.8800
DAVIS ARCHITECTS
2001 Fifth Avenue, San Diego, CA 92103

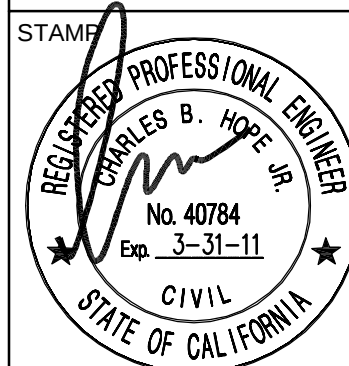

SHEET NAME
PENTHOUSE ROOF
FRAMING PLAN
DRAWN BY:
PROJECT #: 200005.000
SHEET NUMBER
S2160