
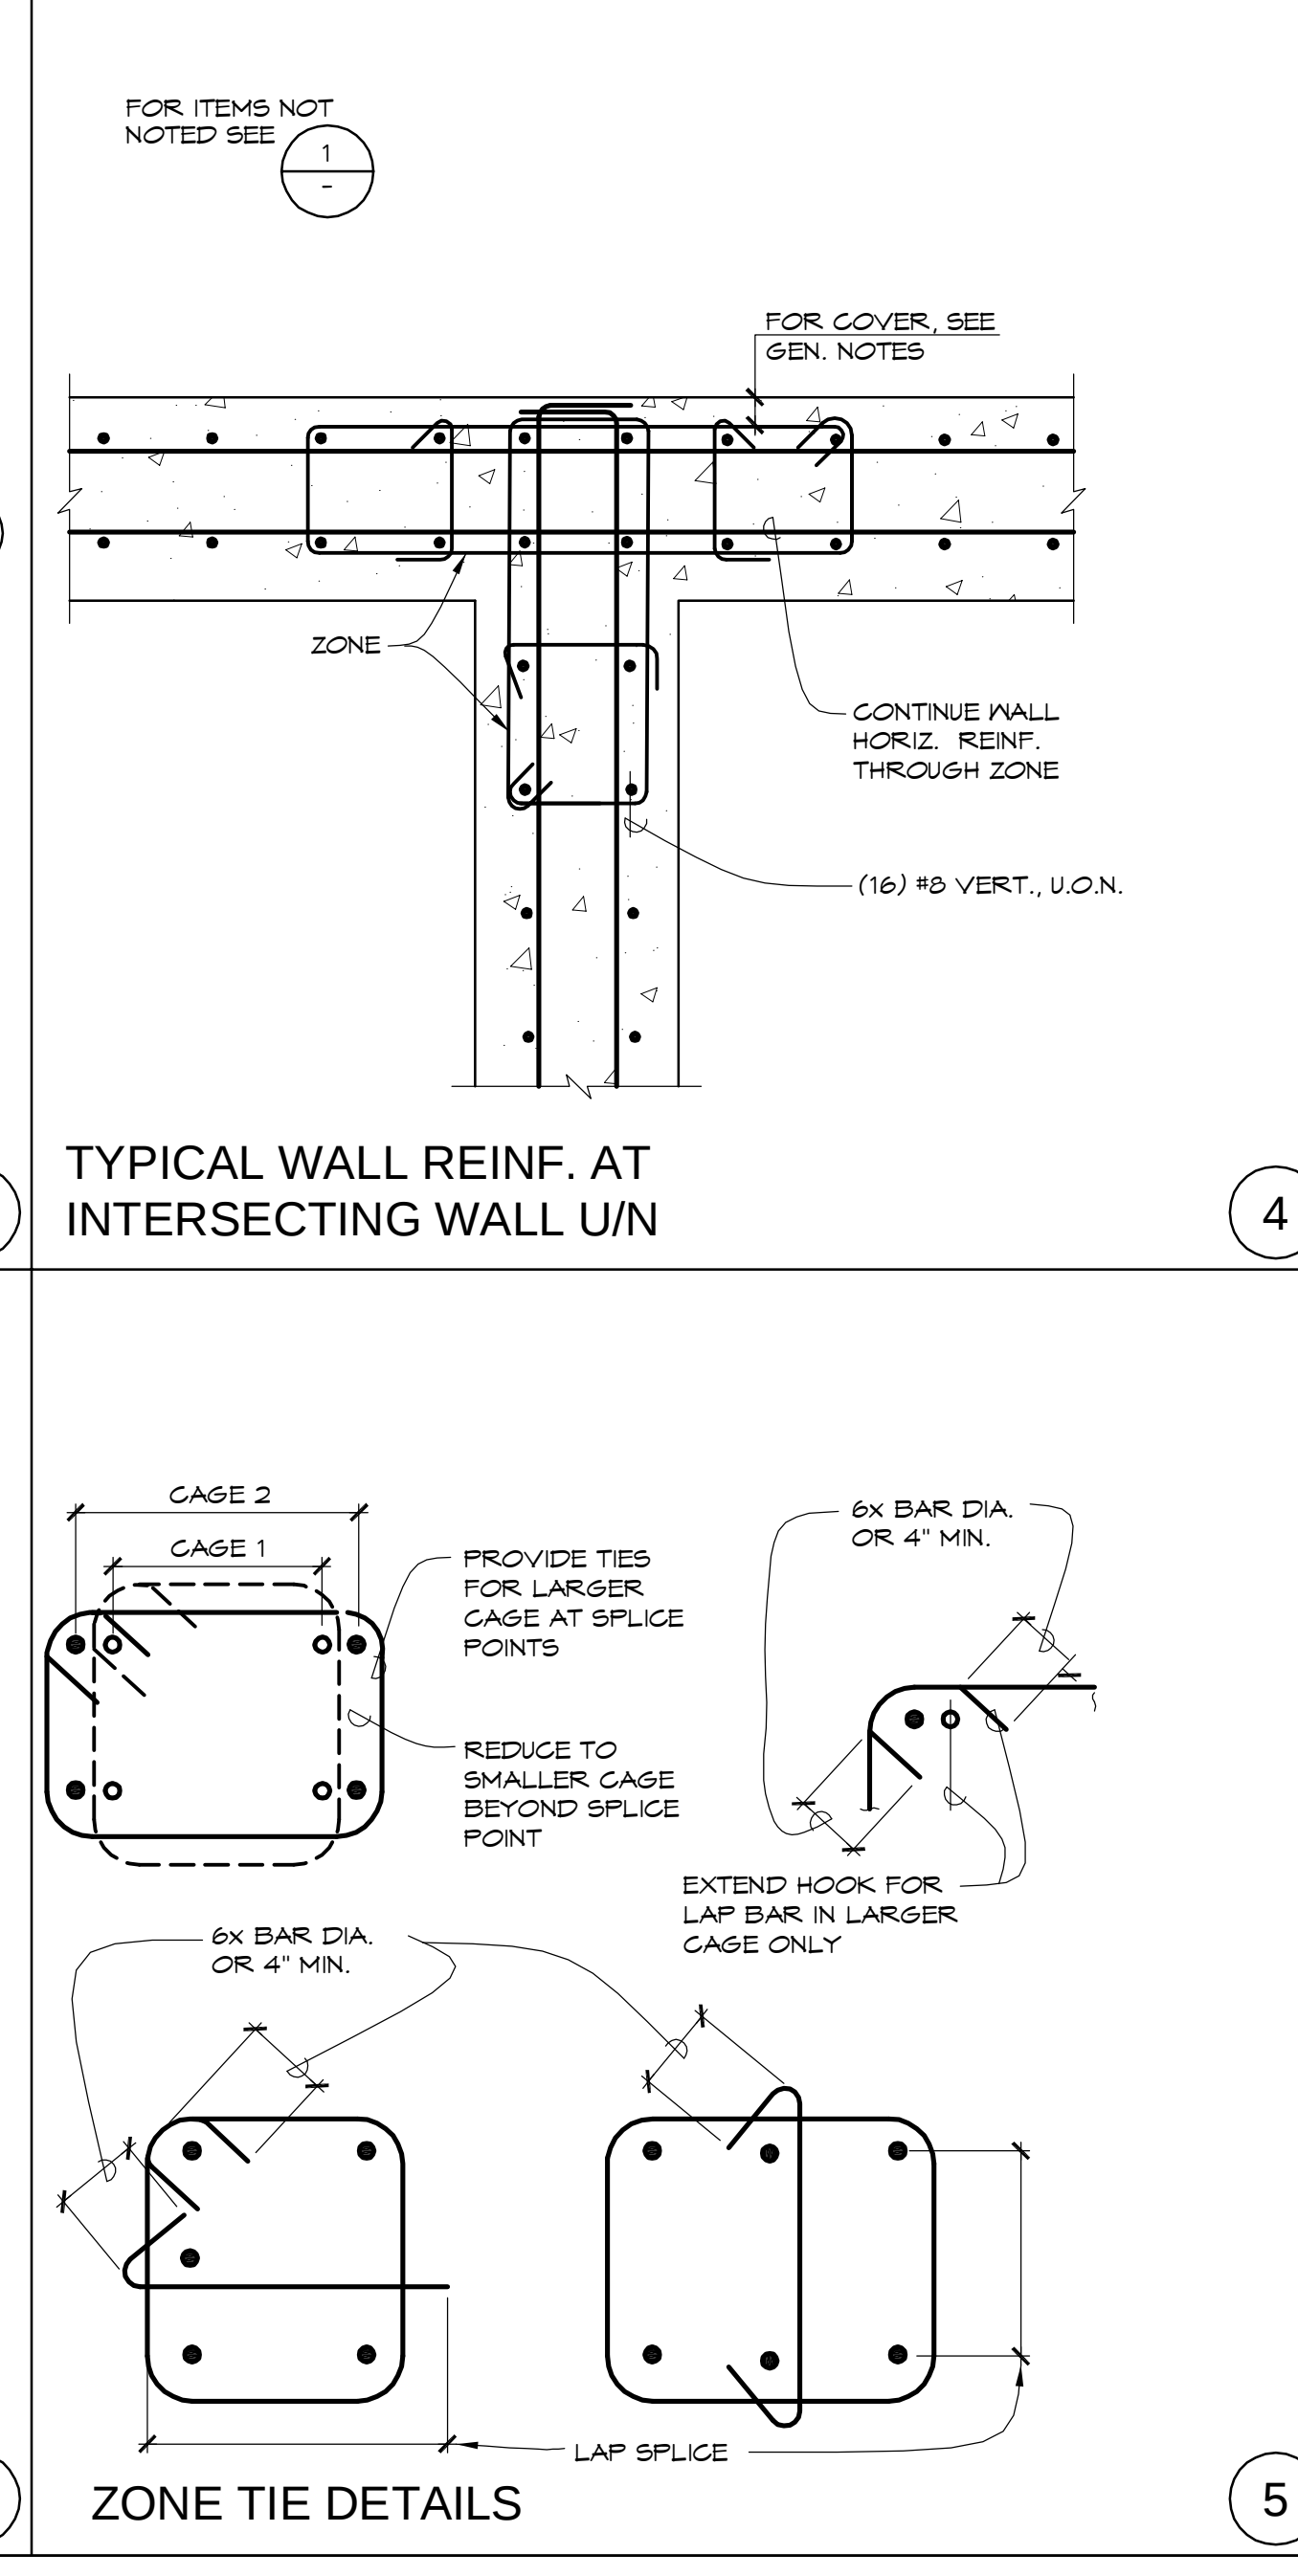
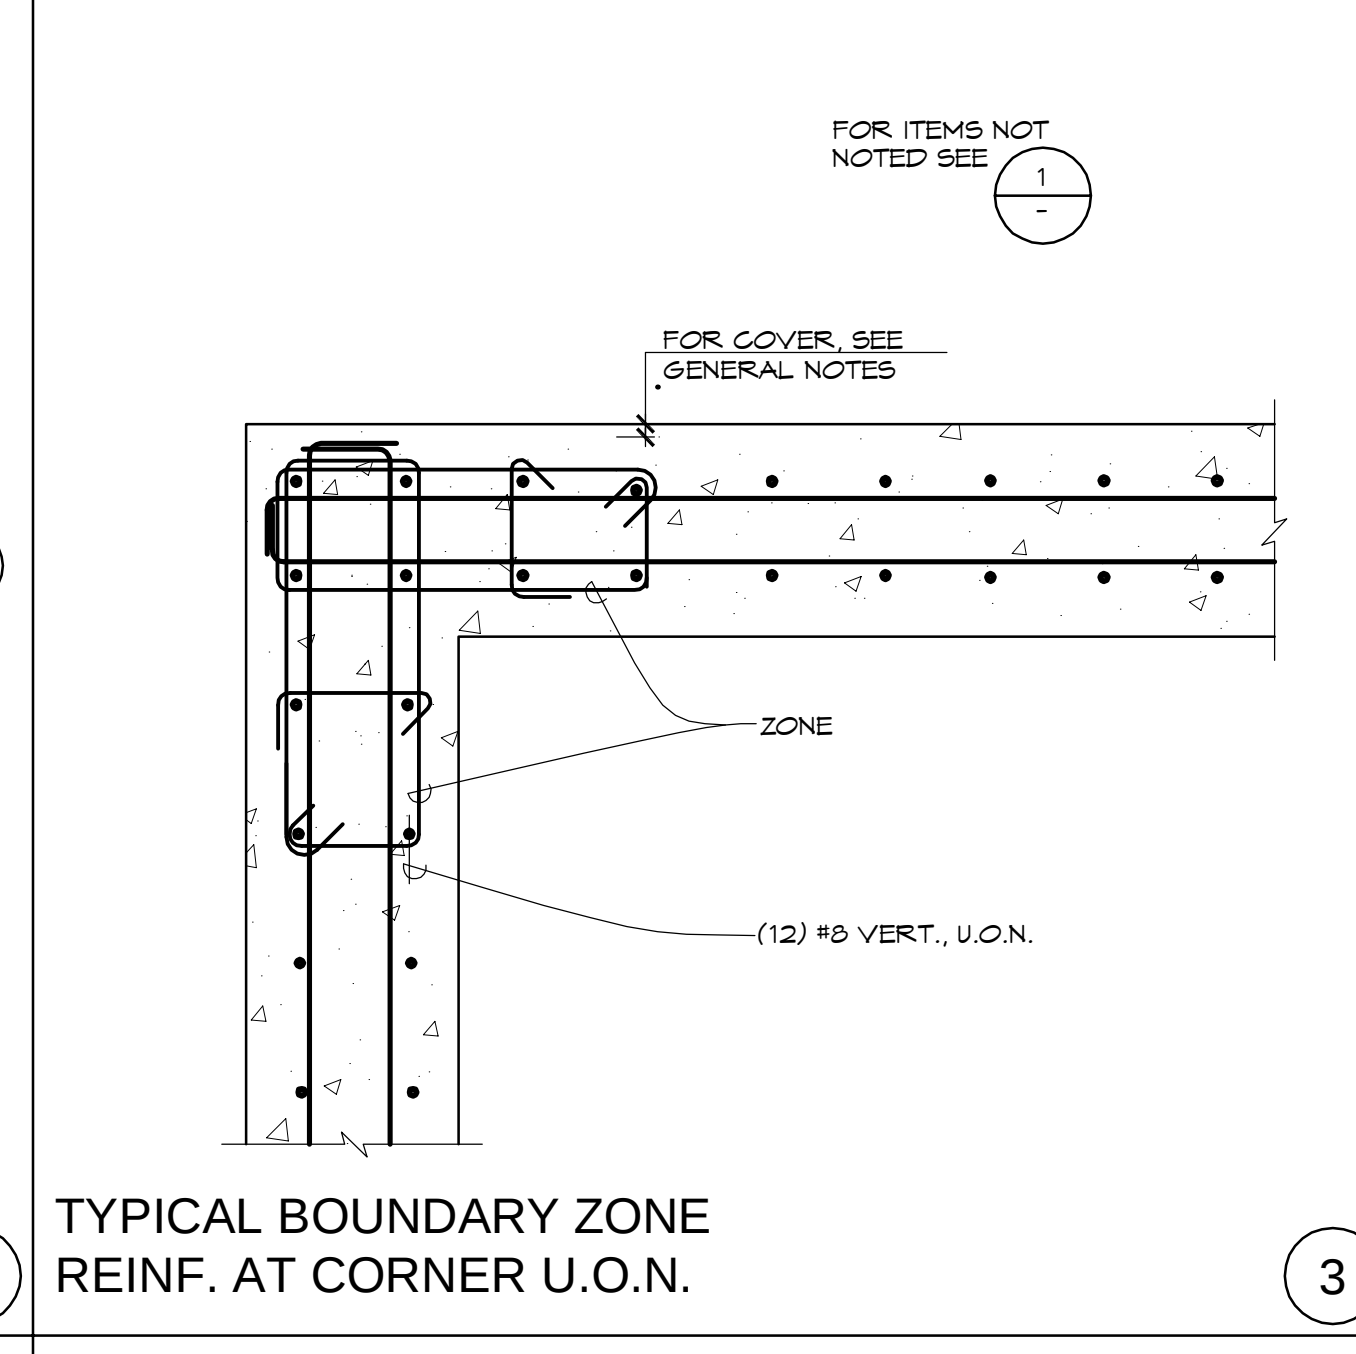
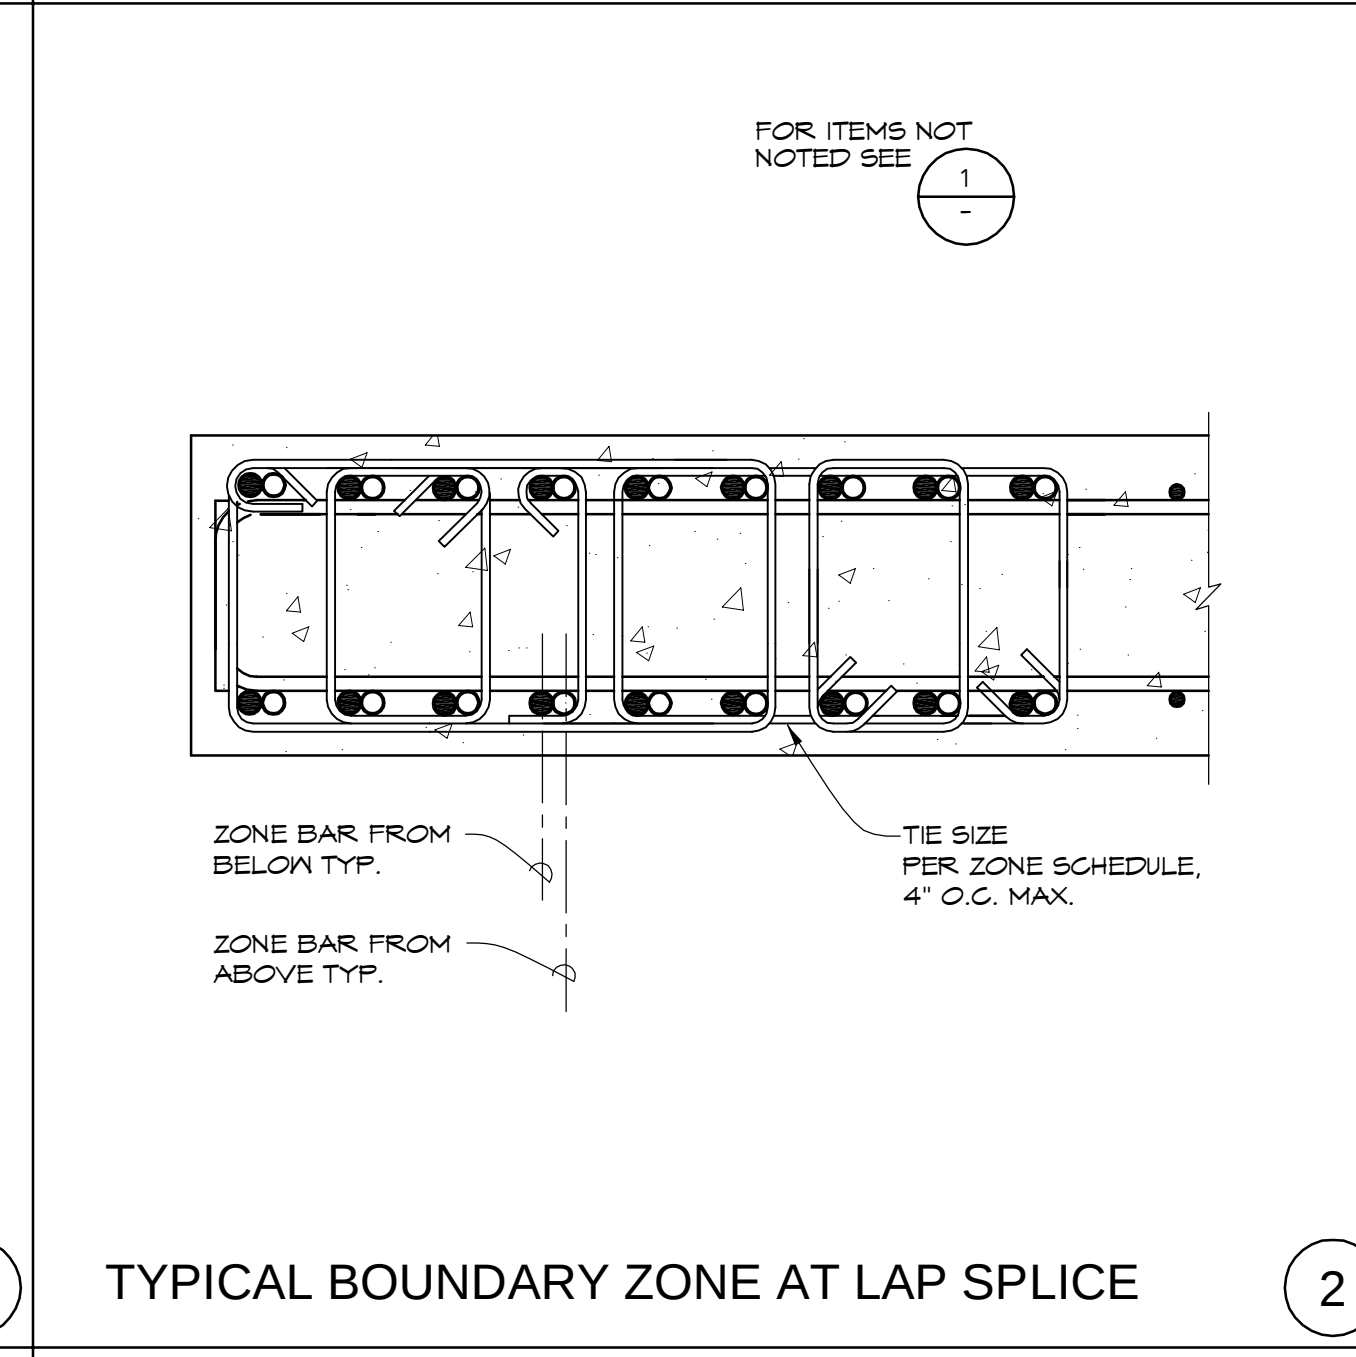
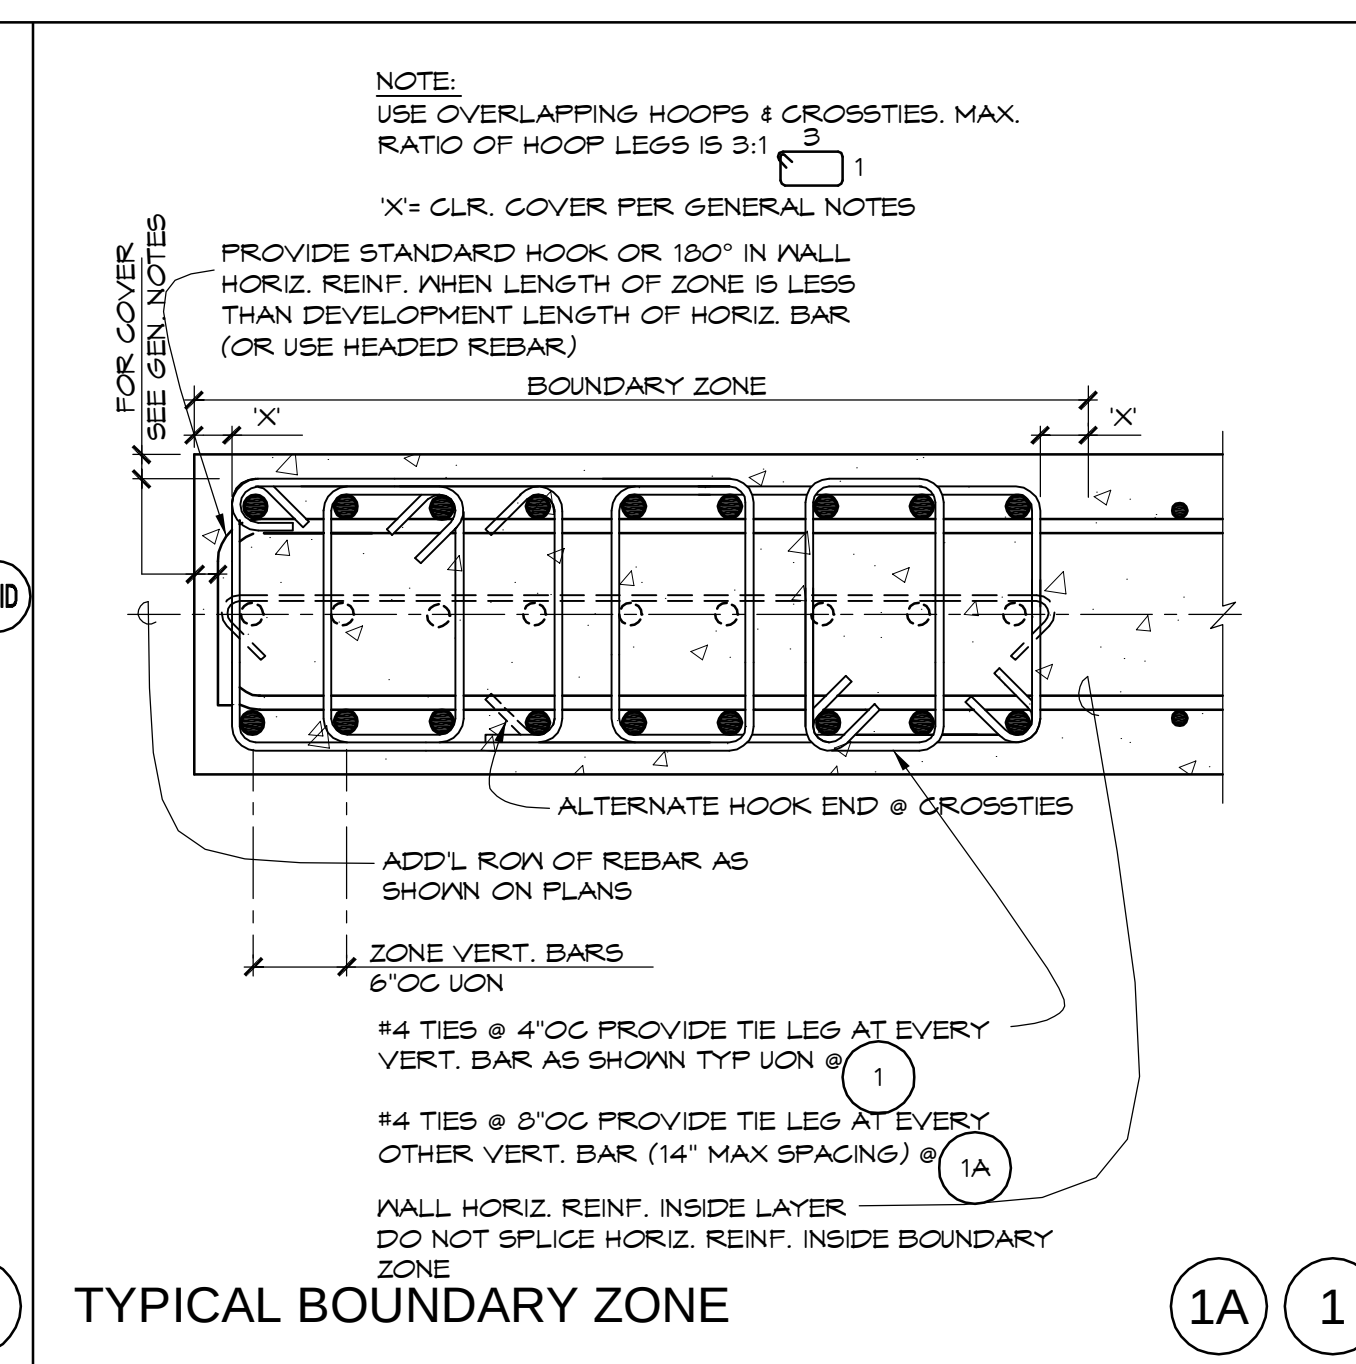
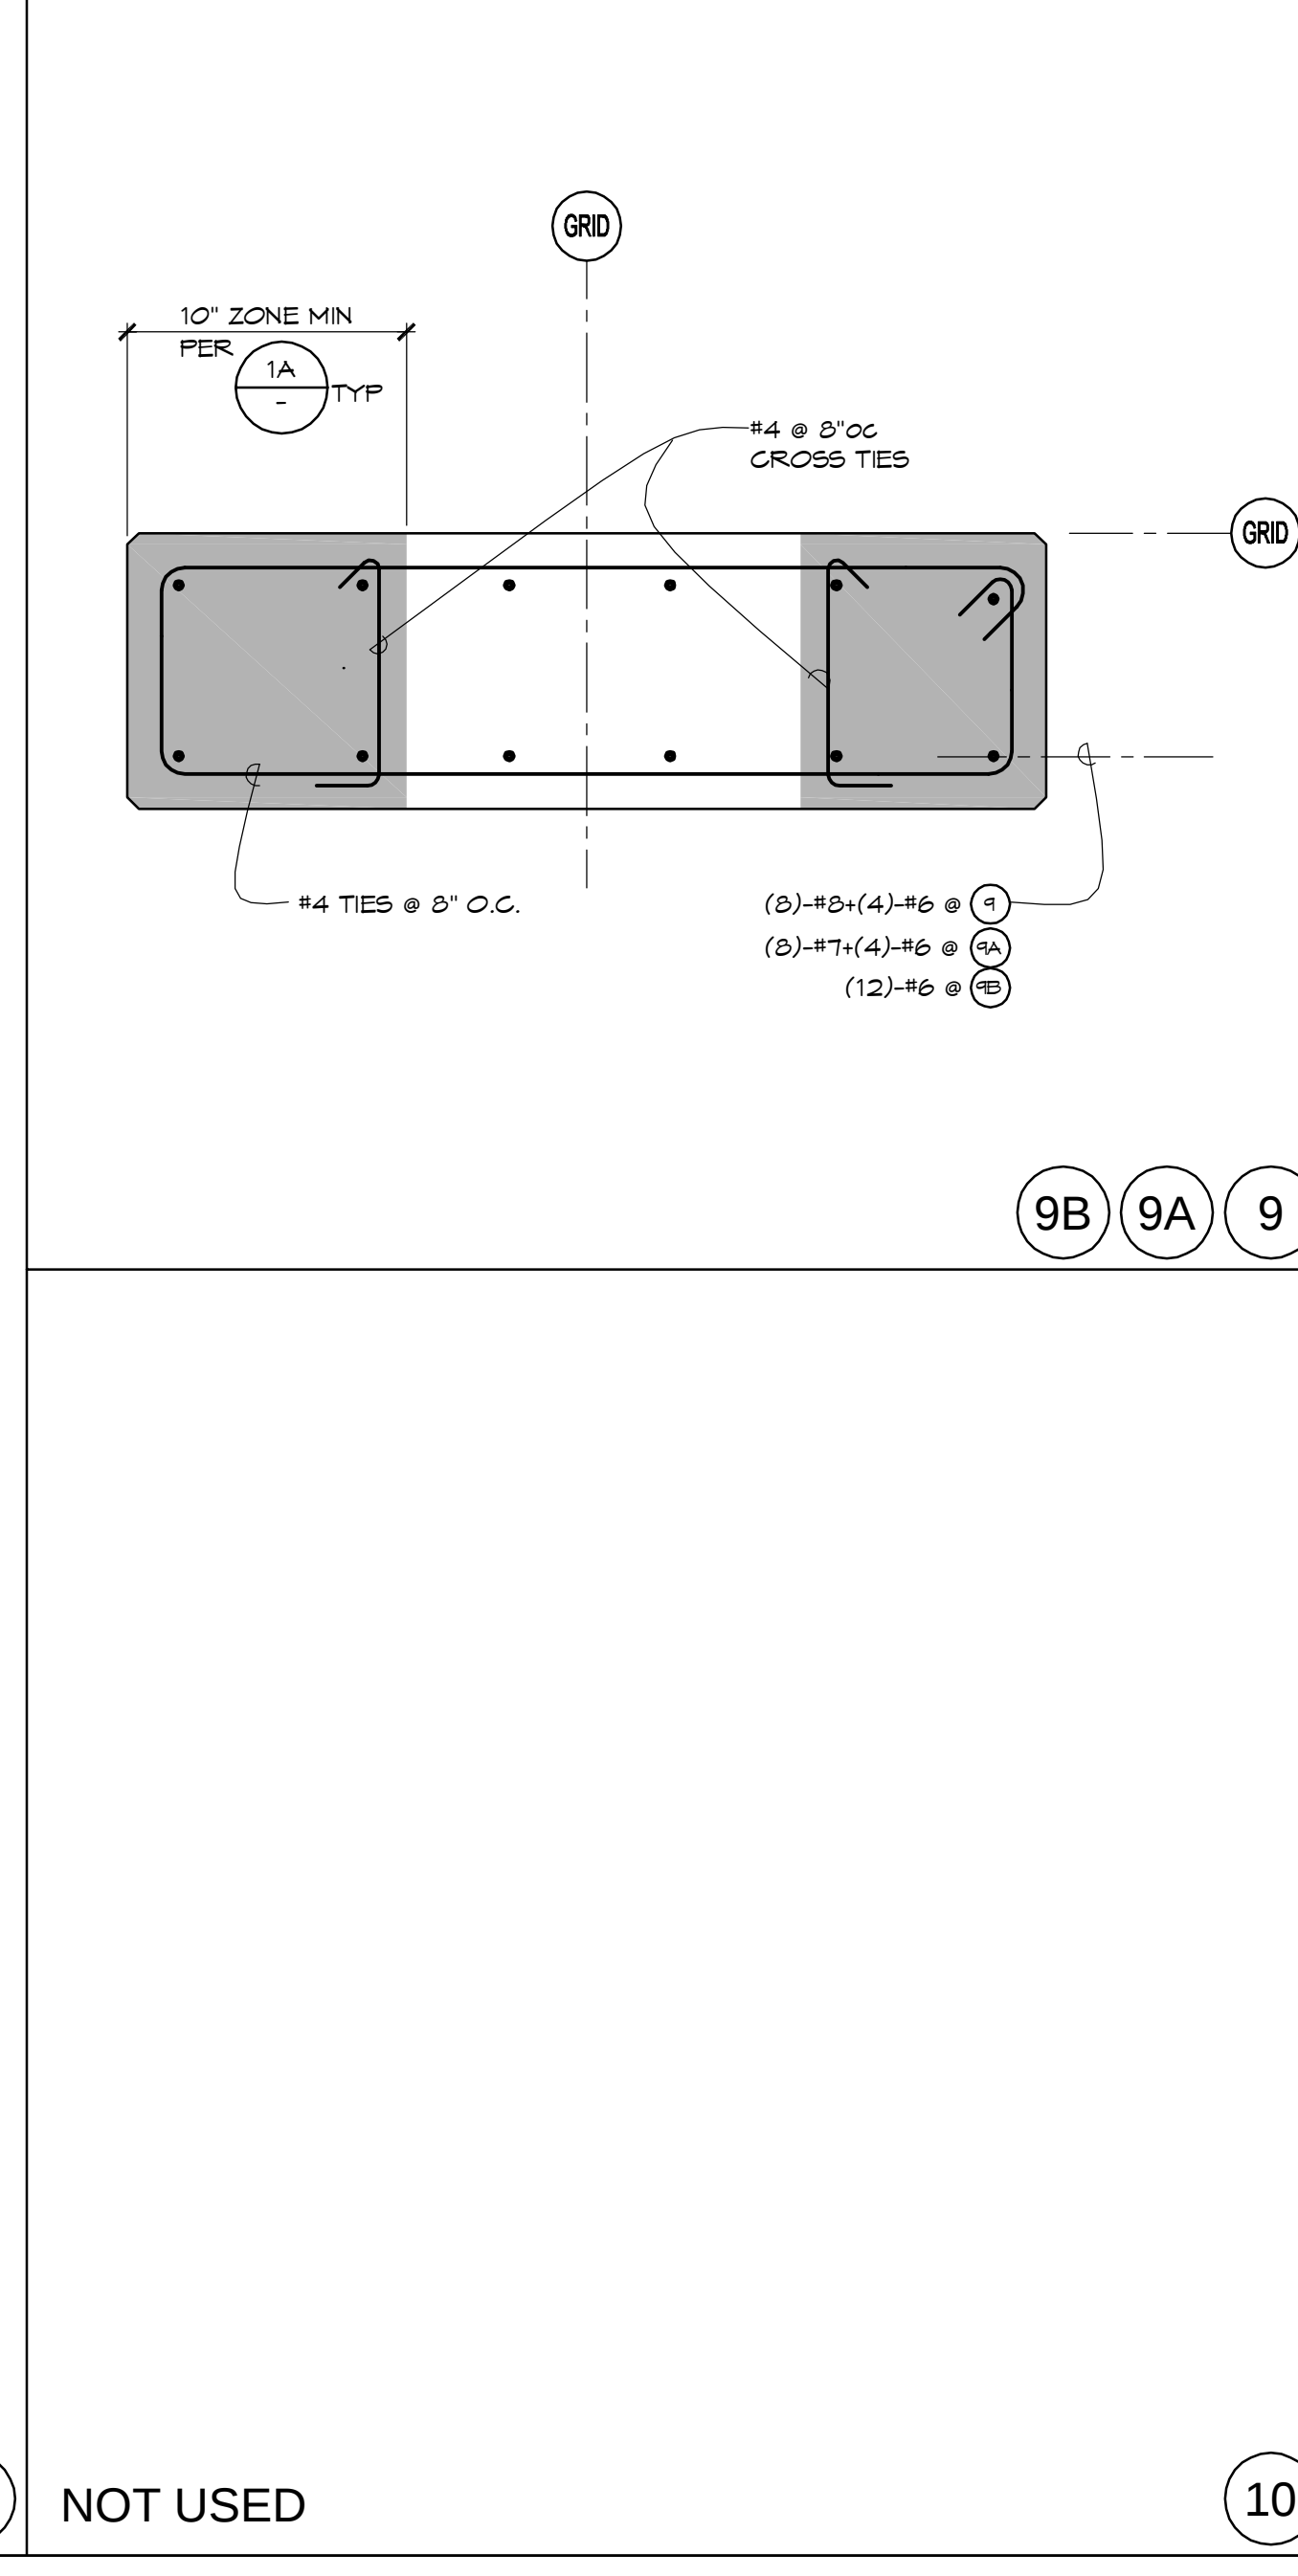
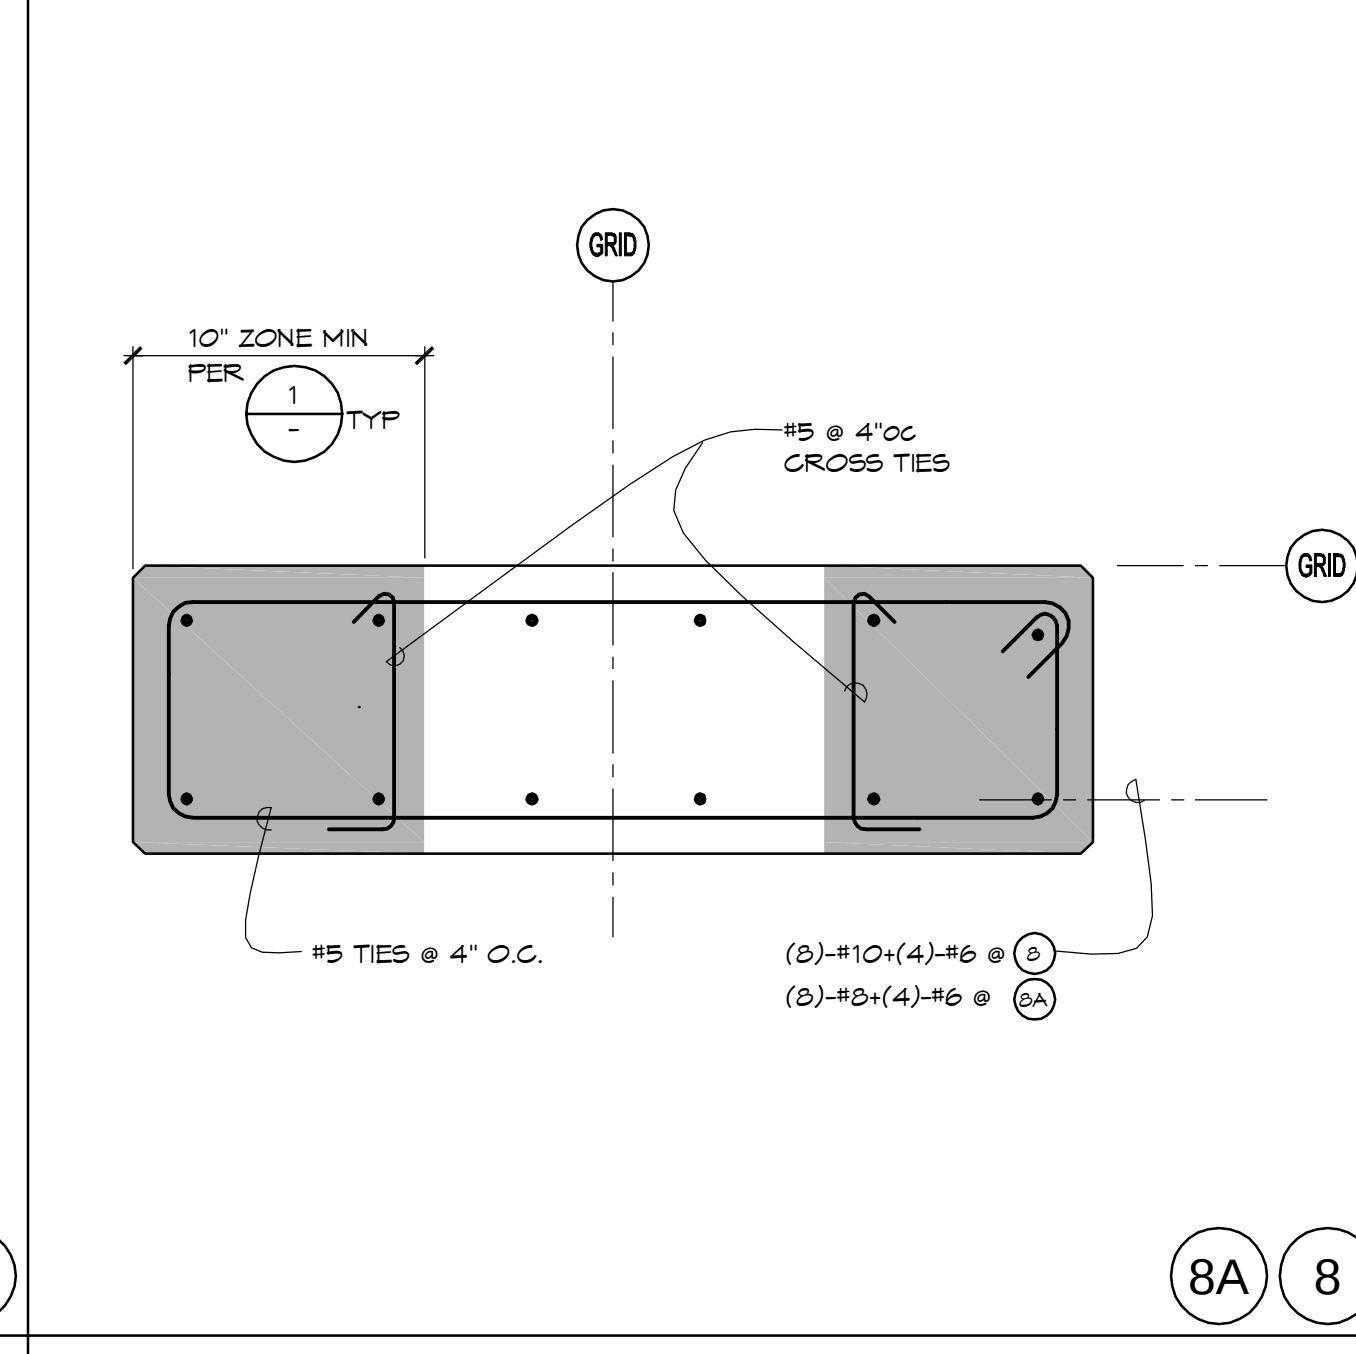
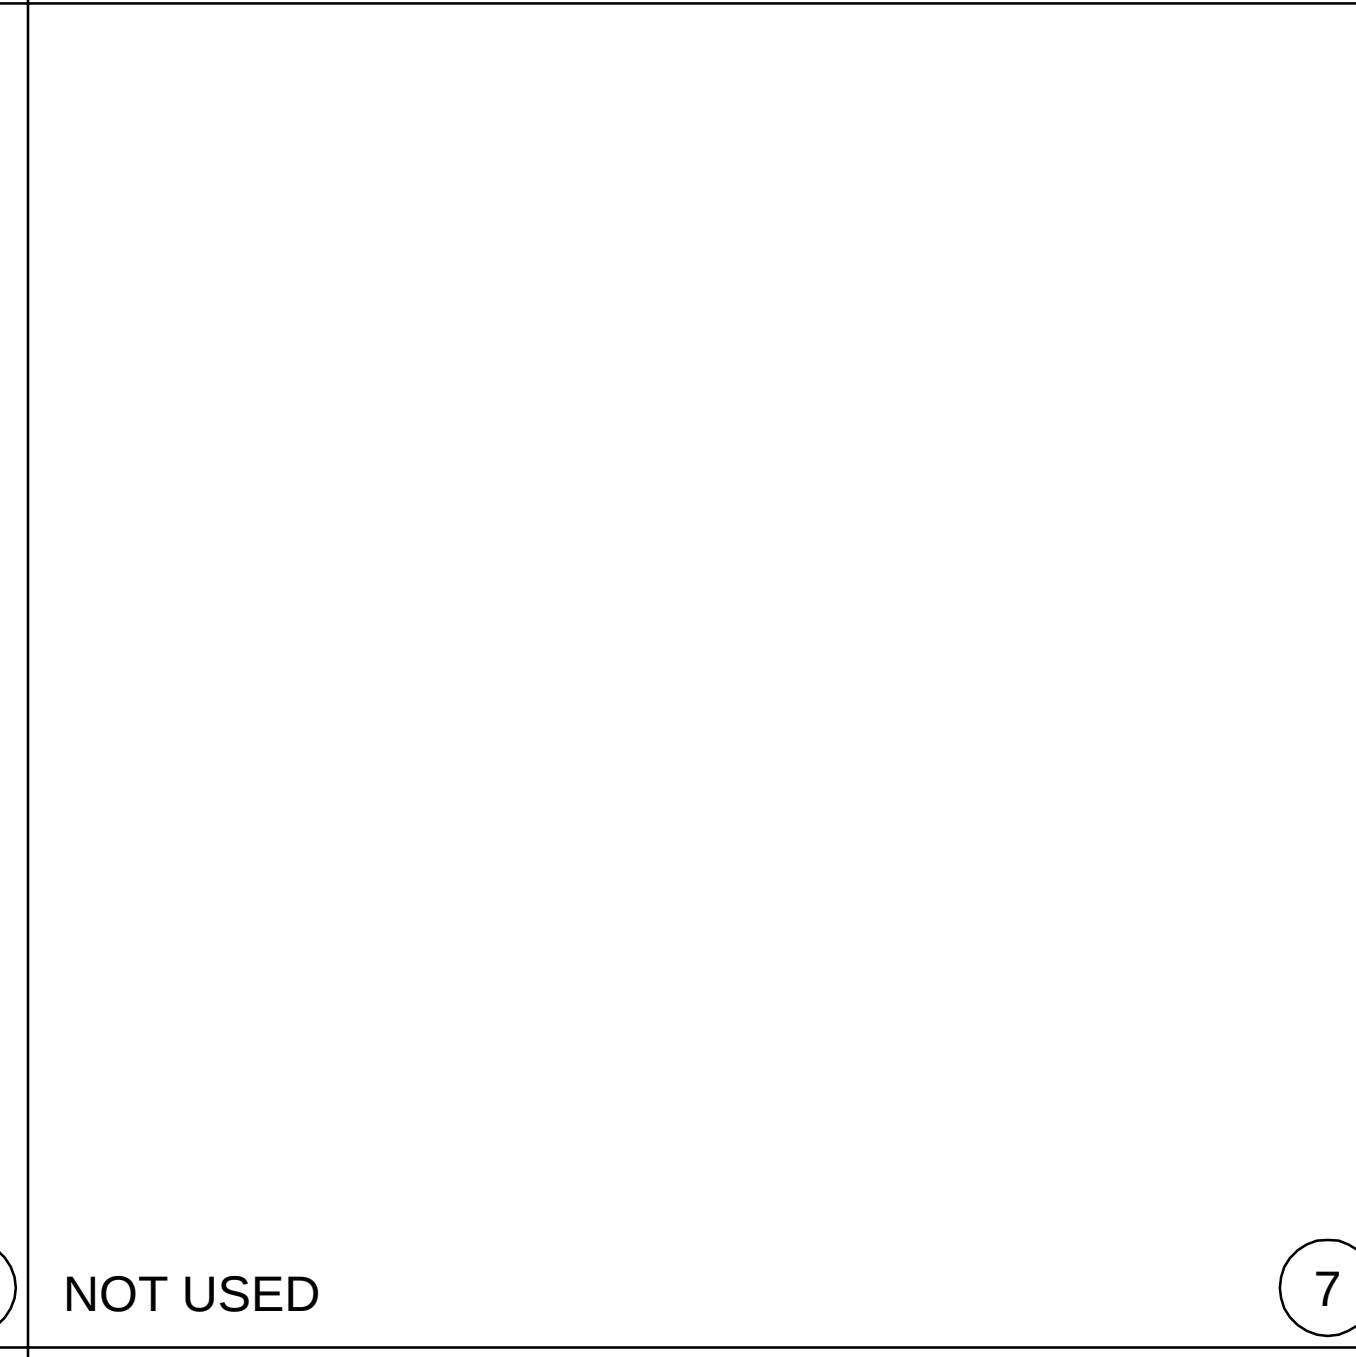
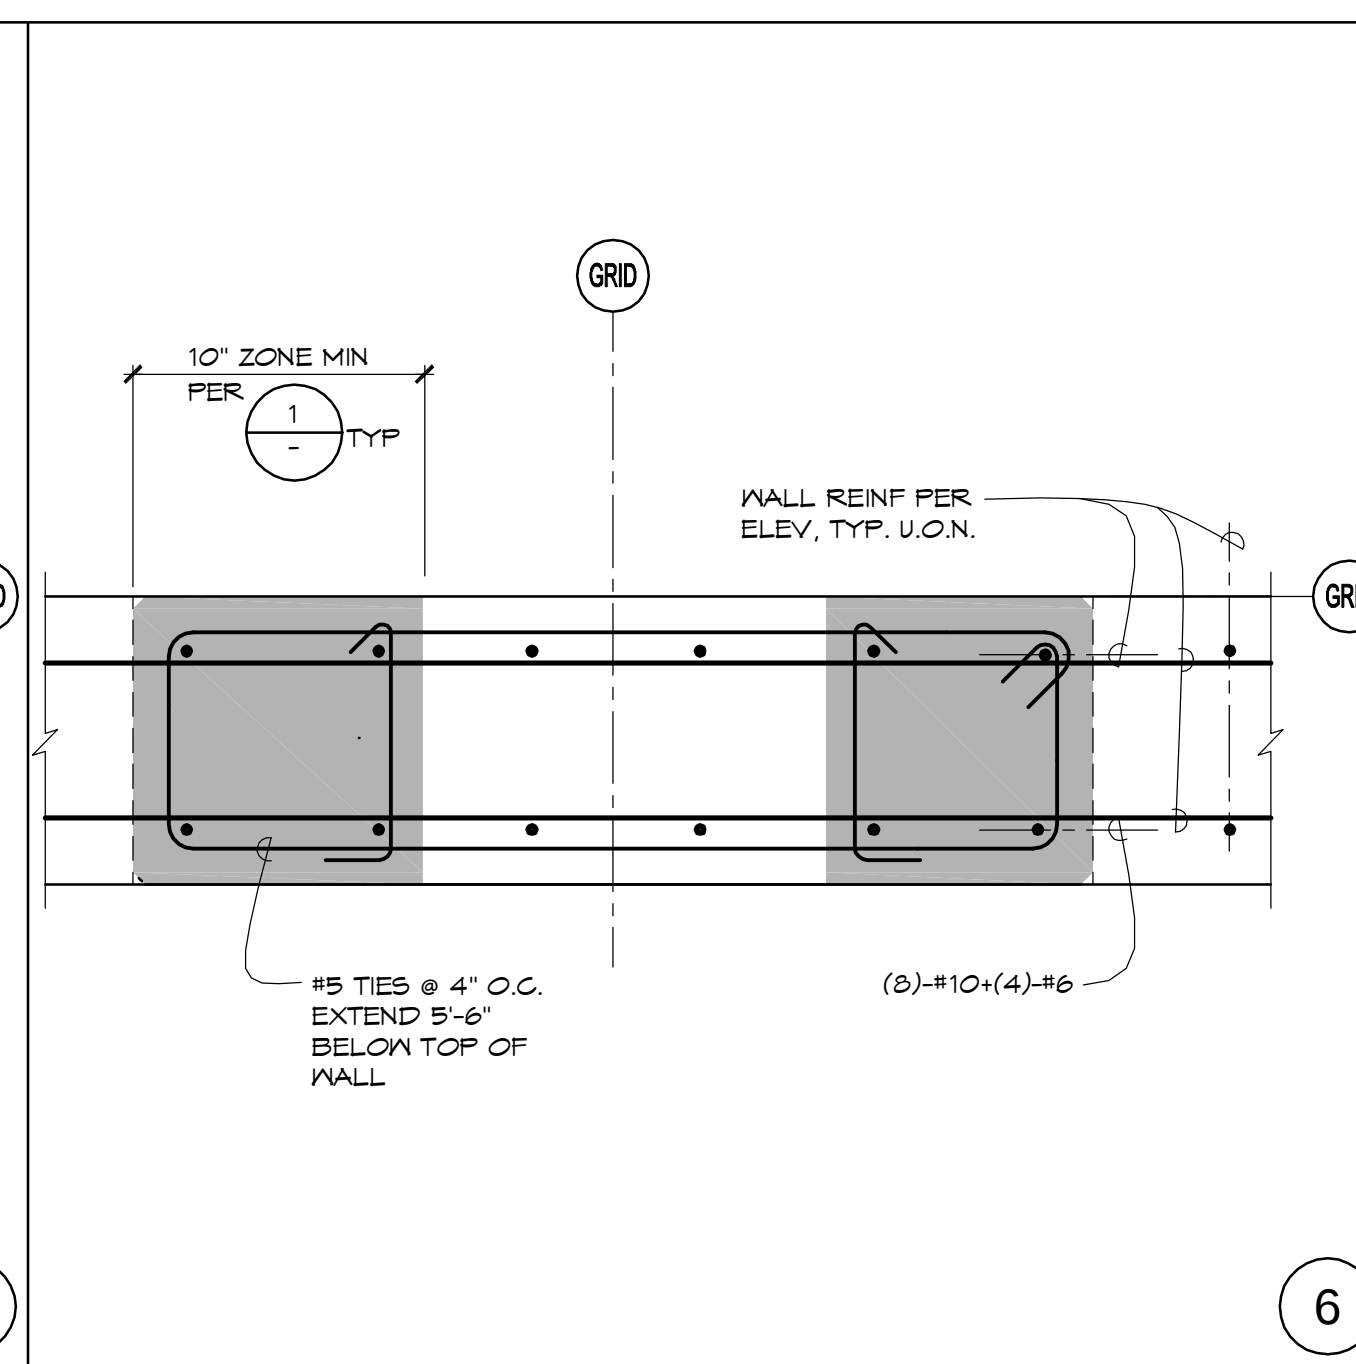
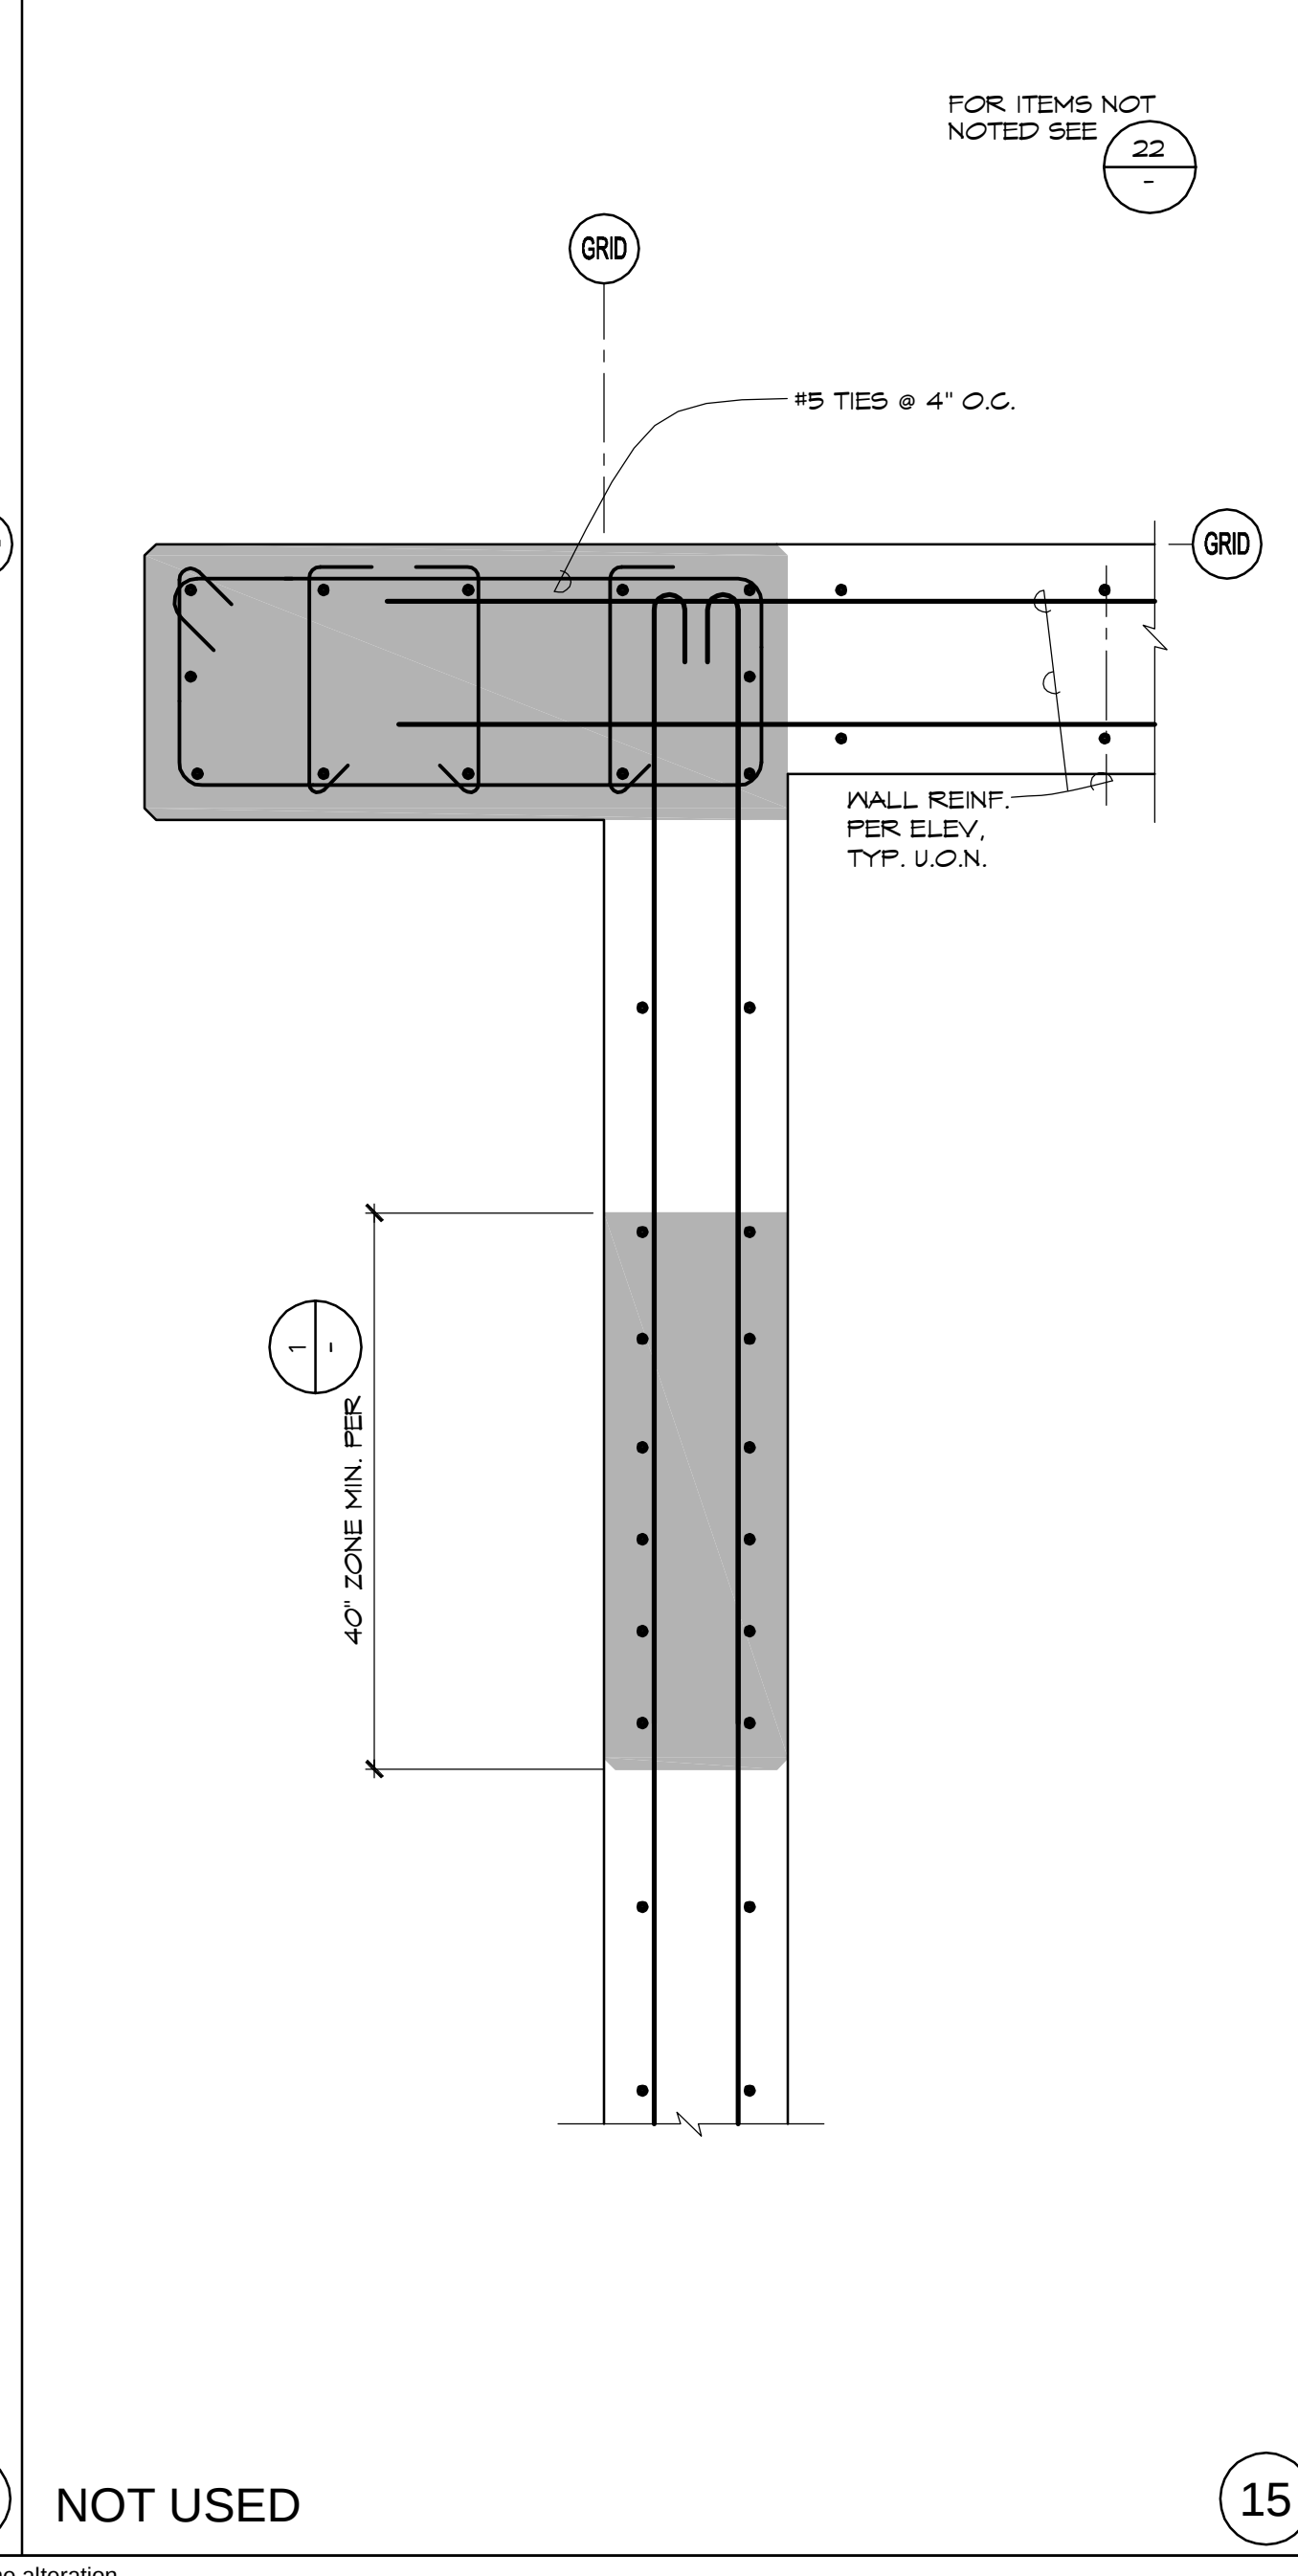
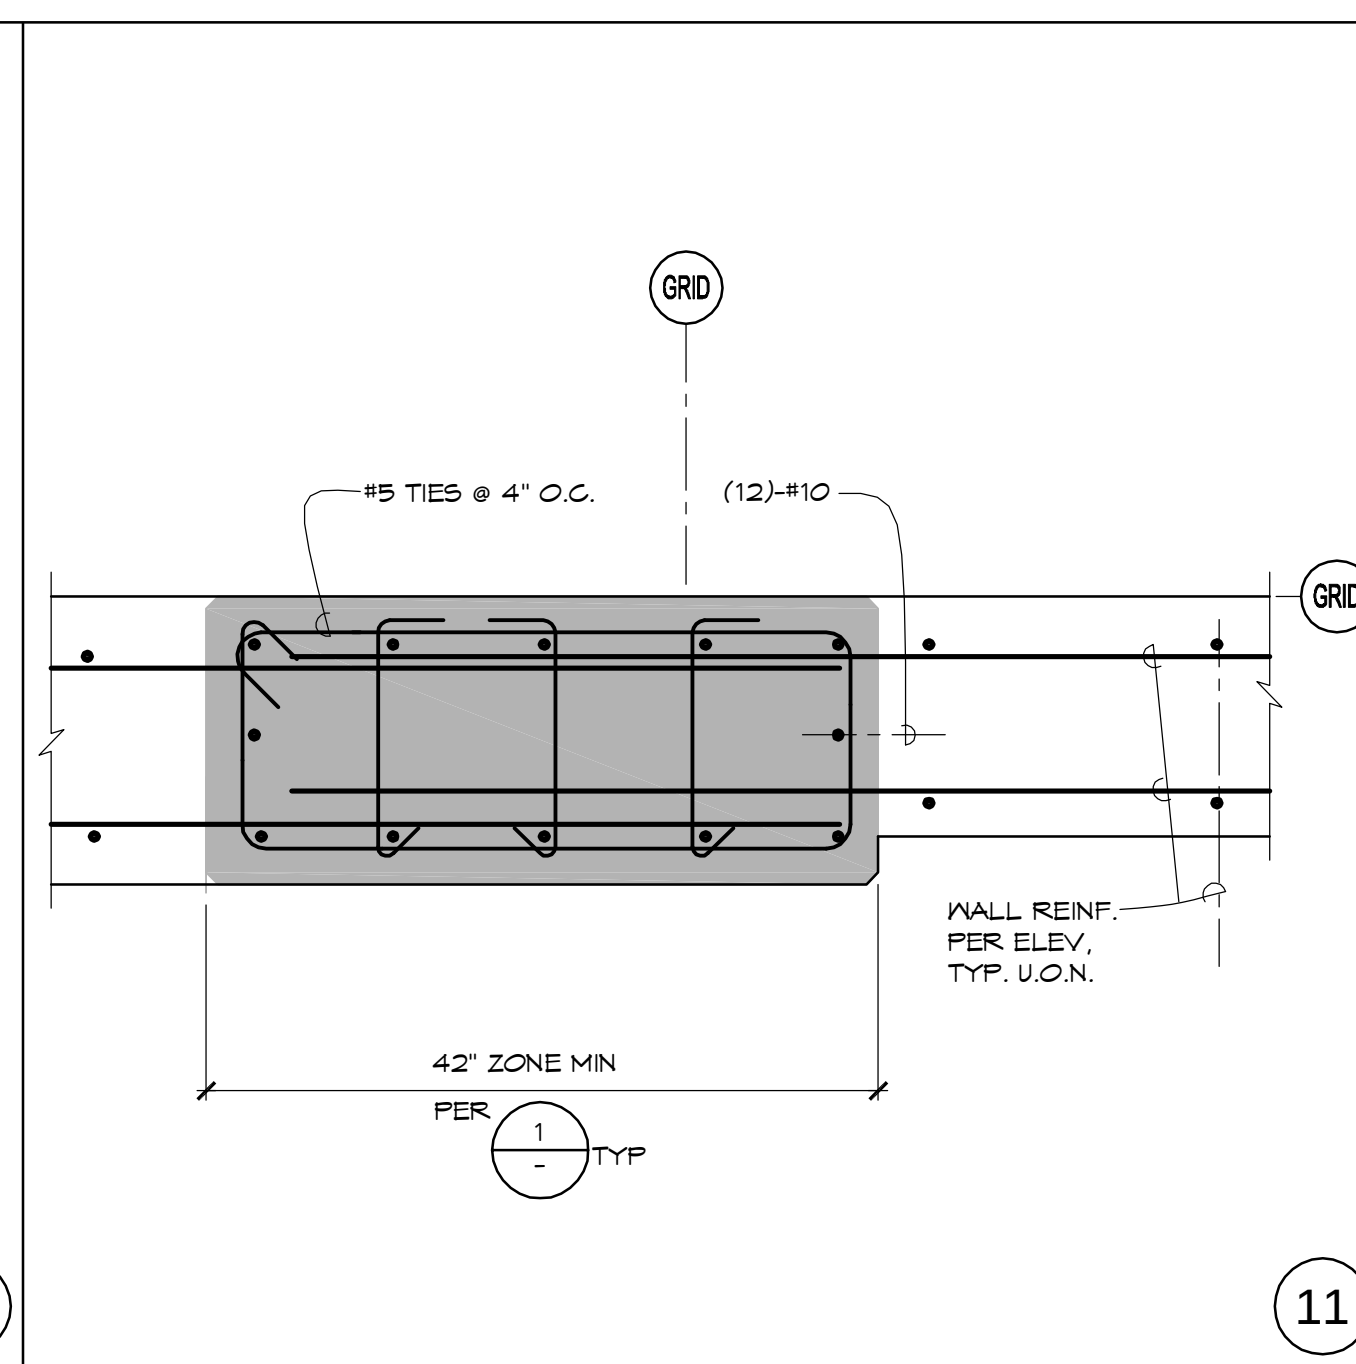
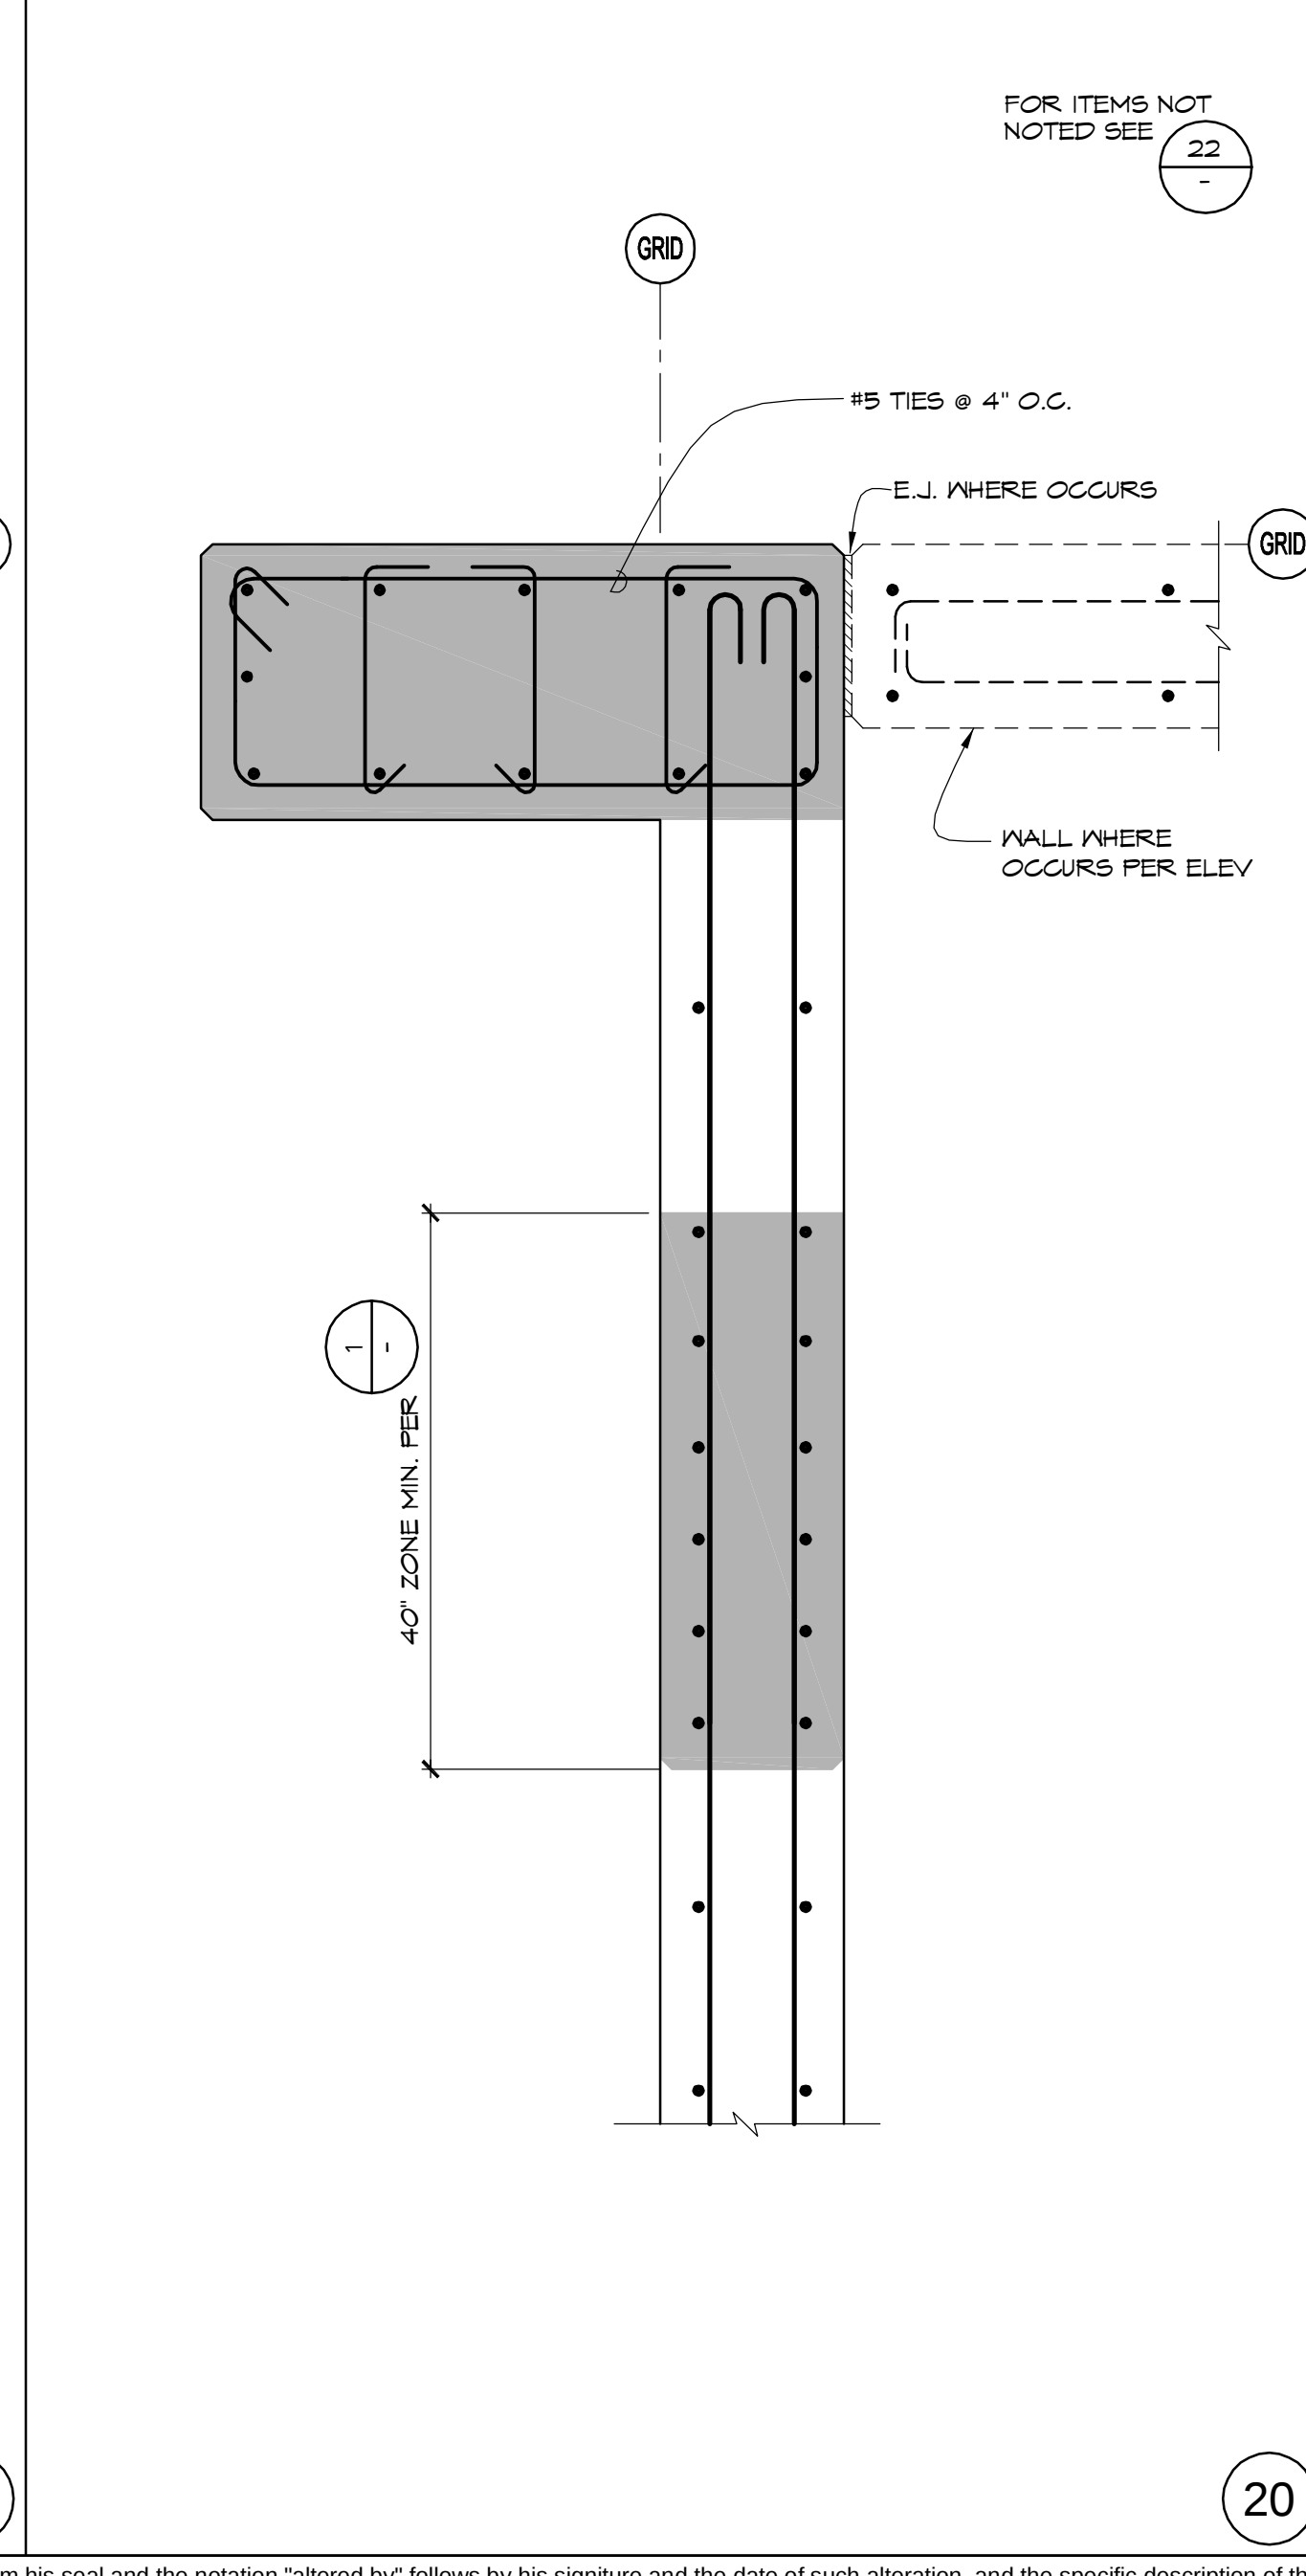
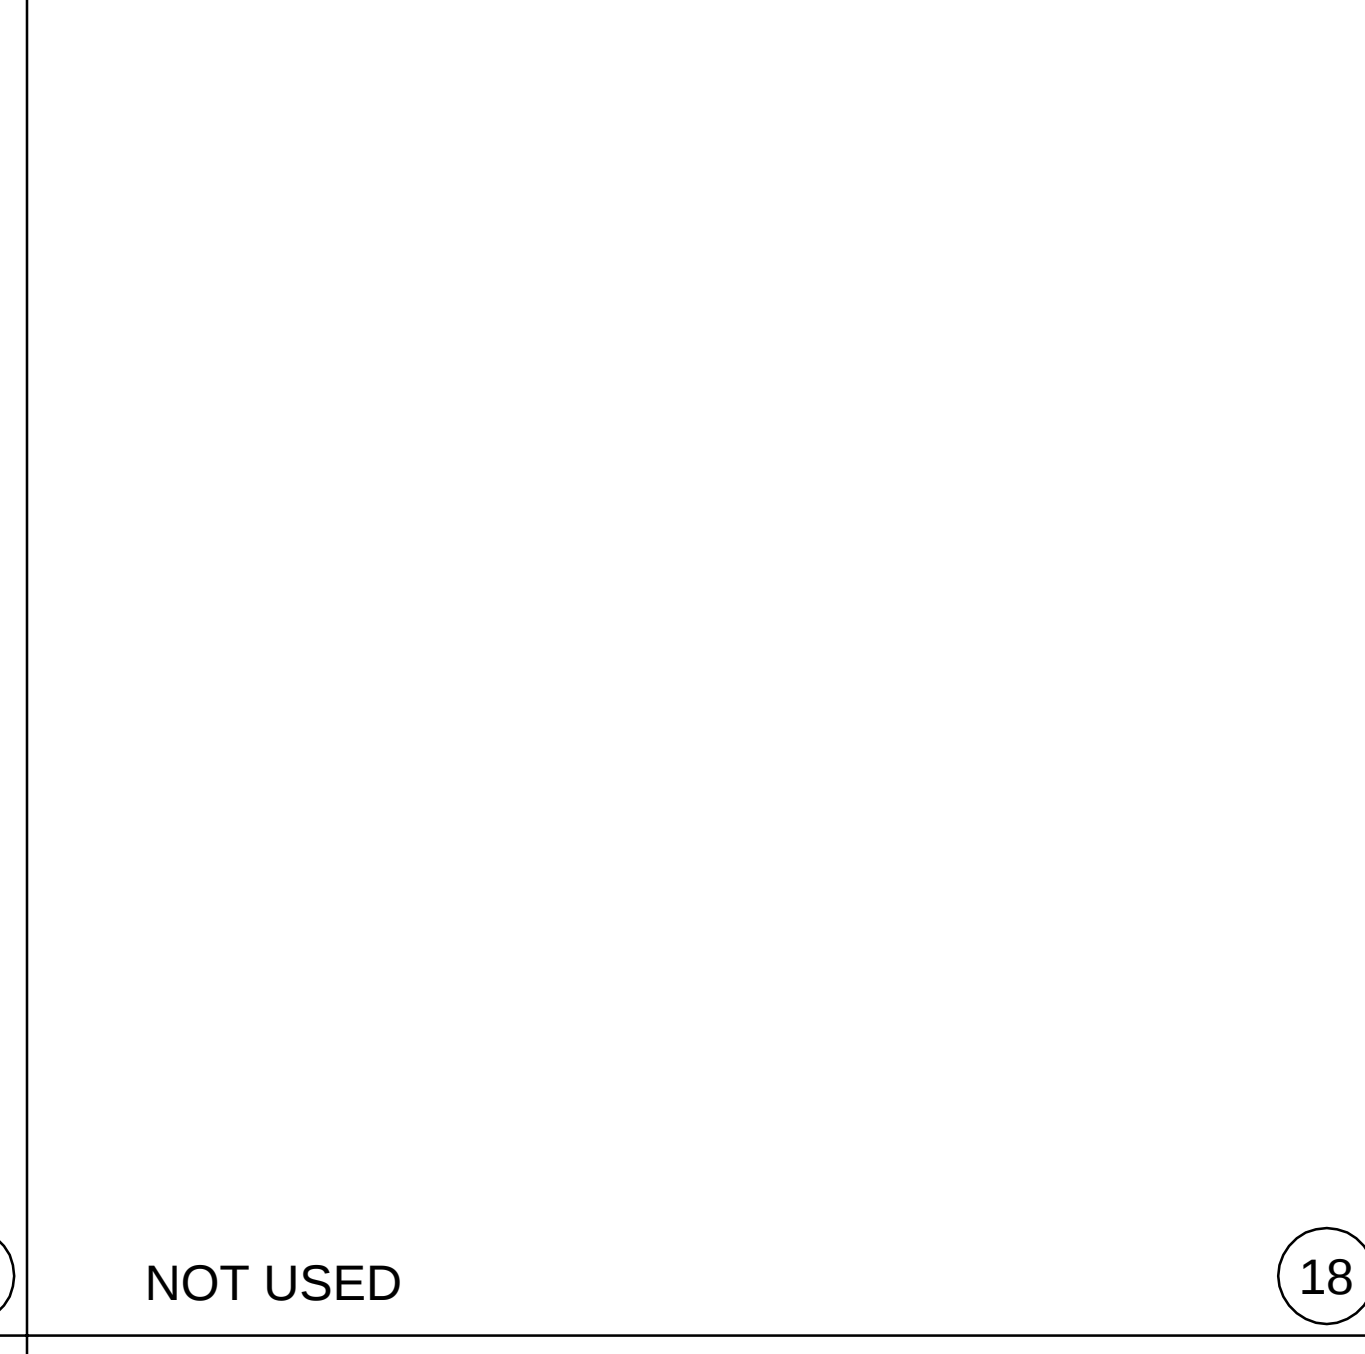
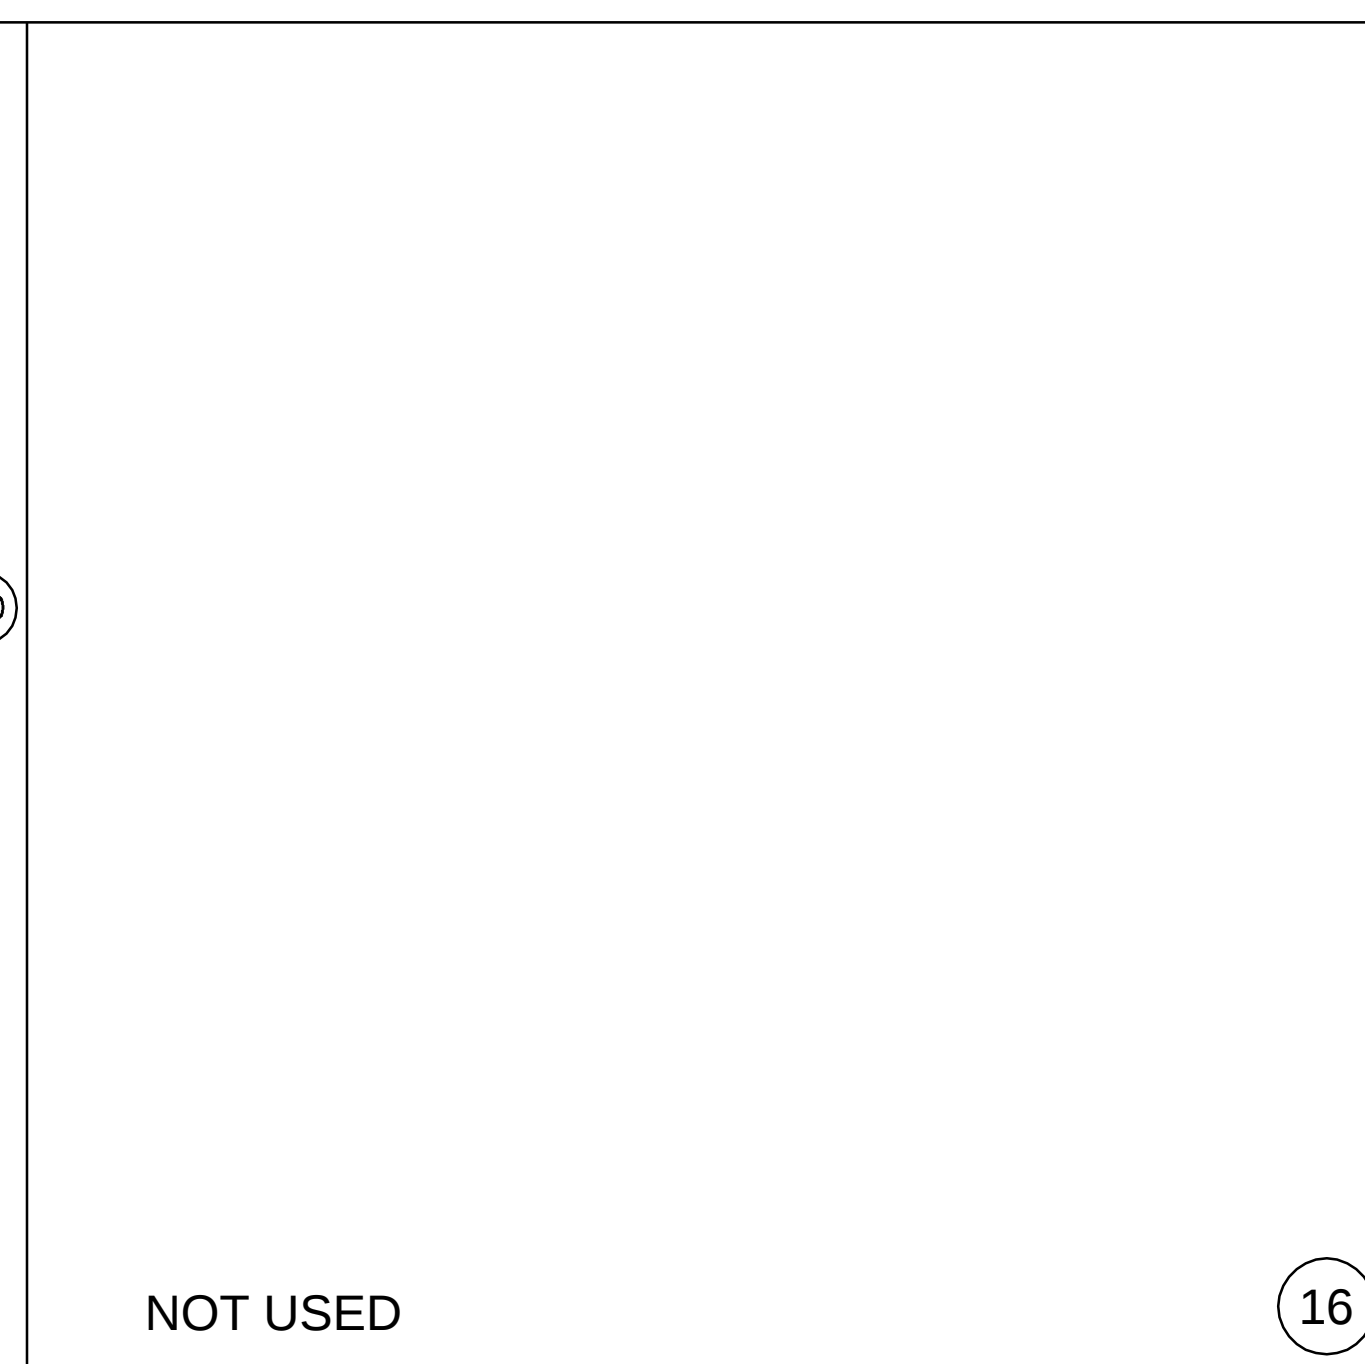
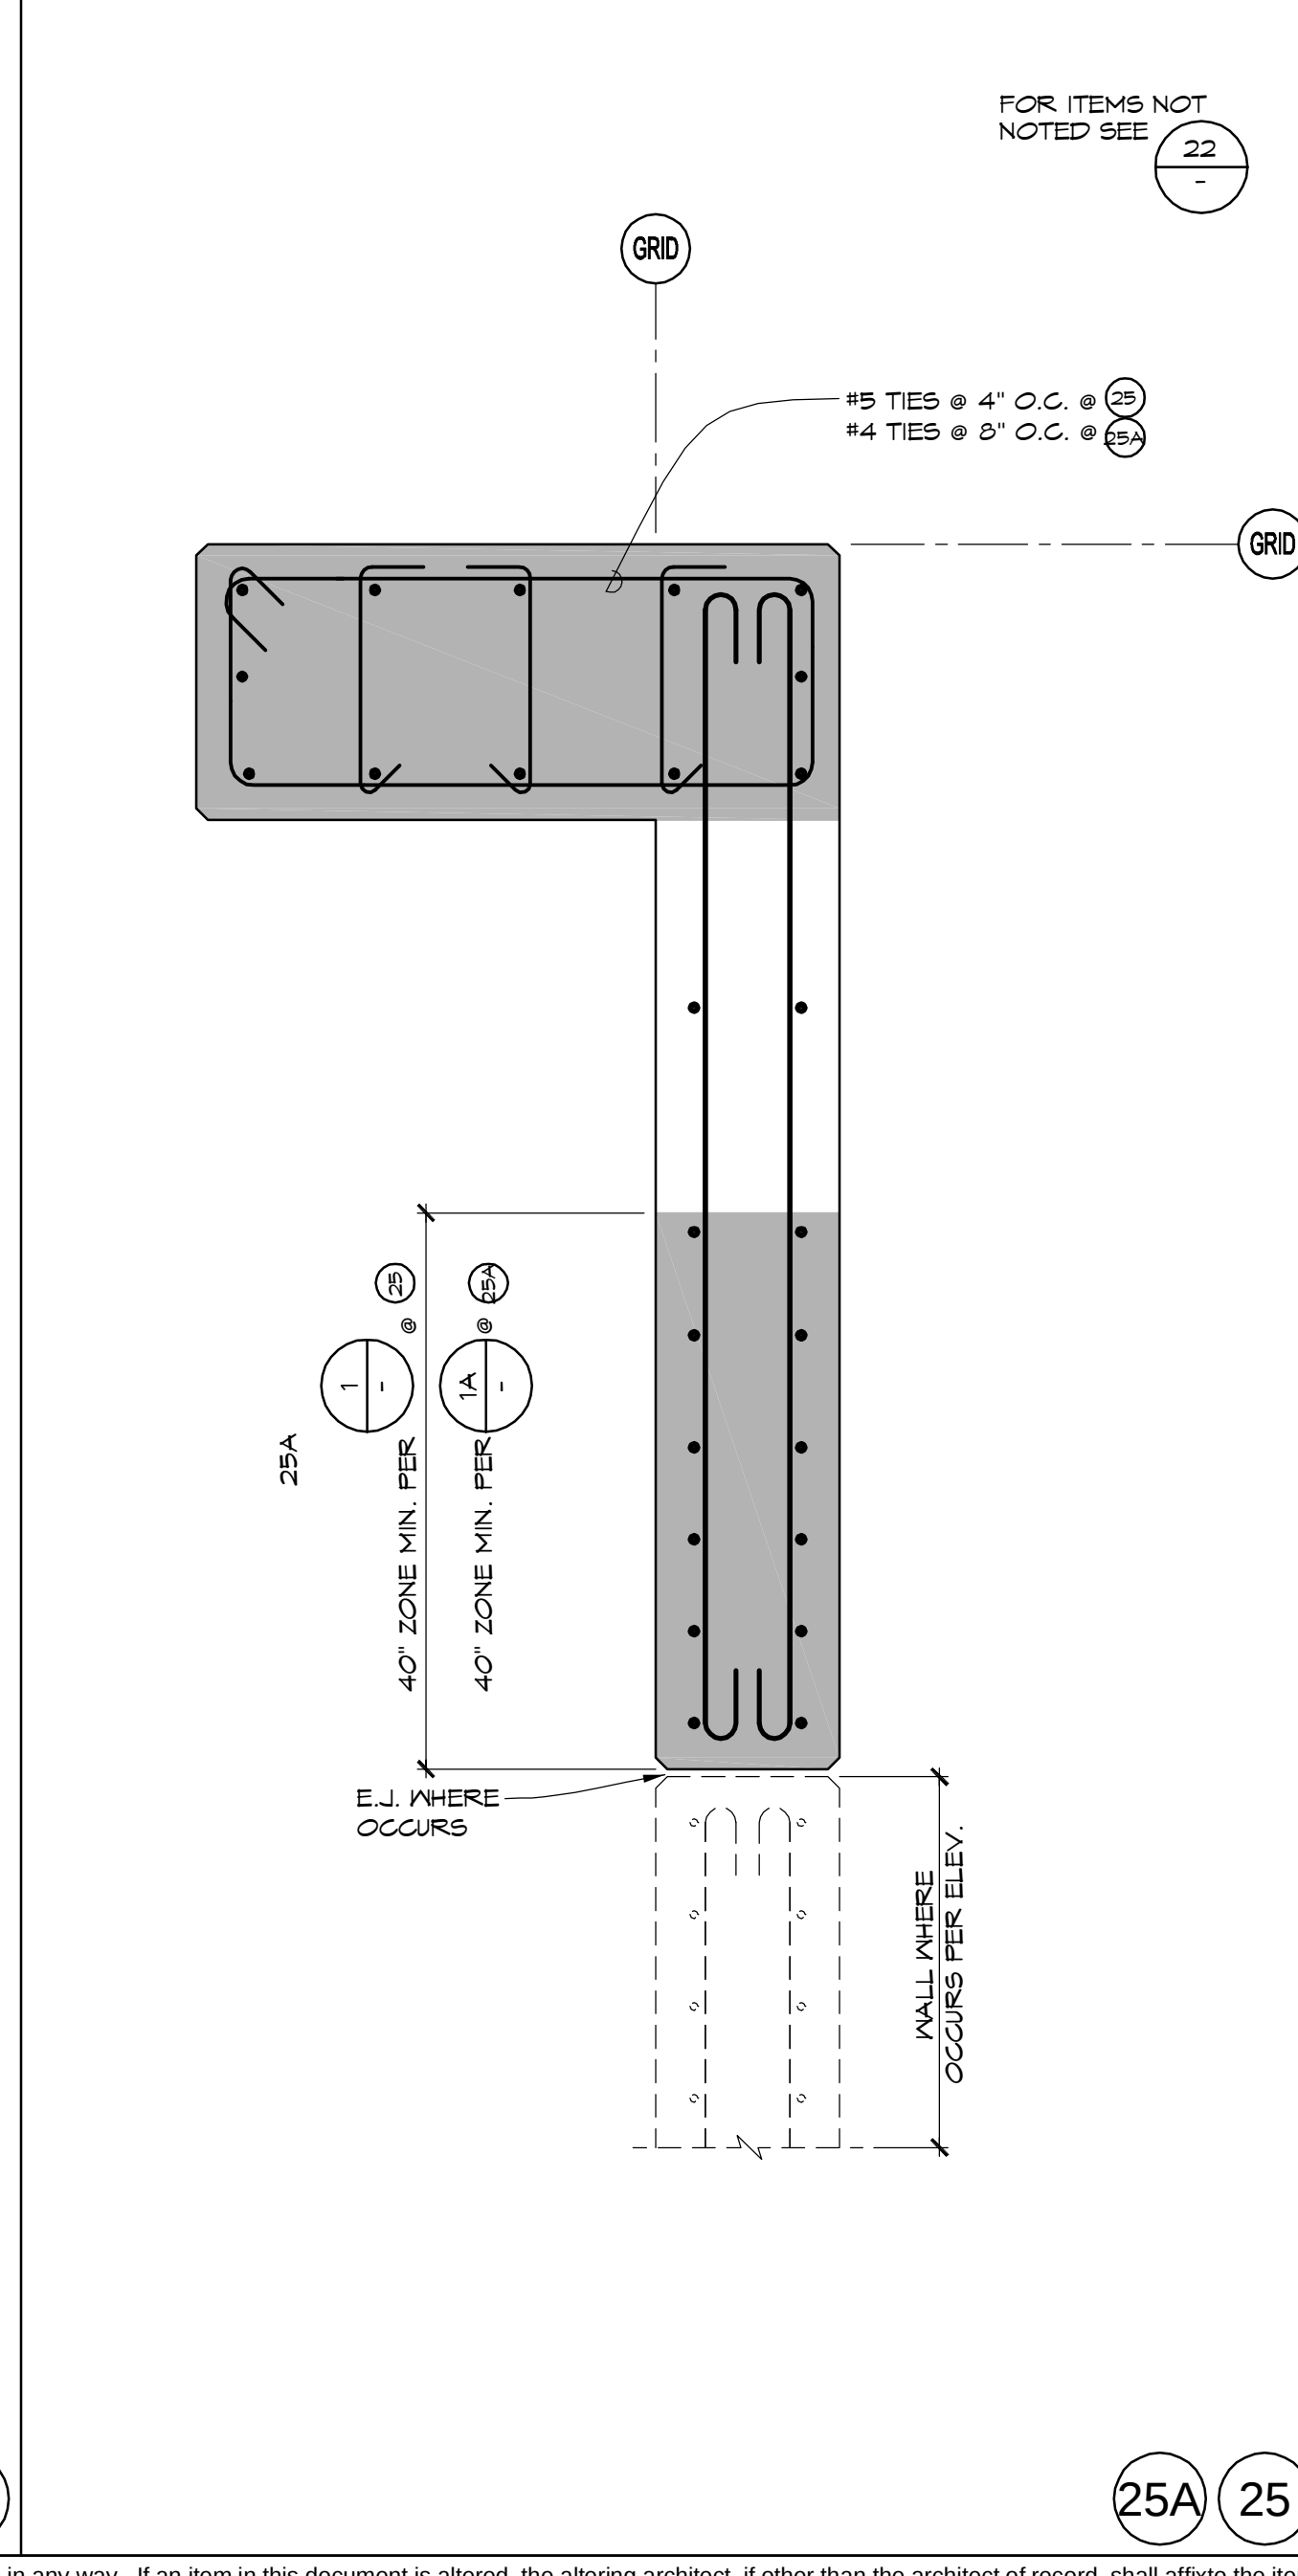
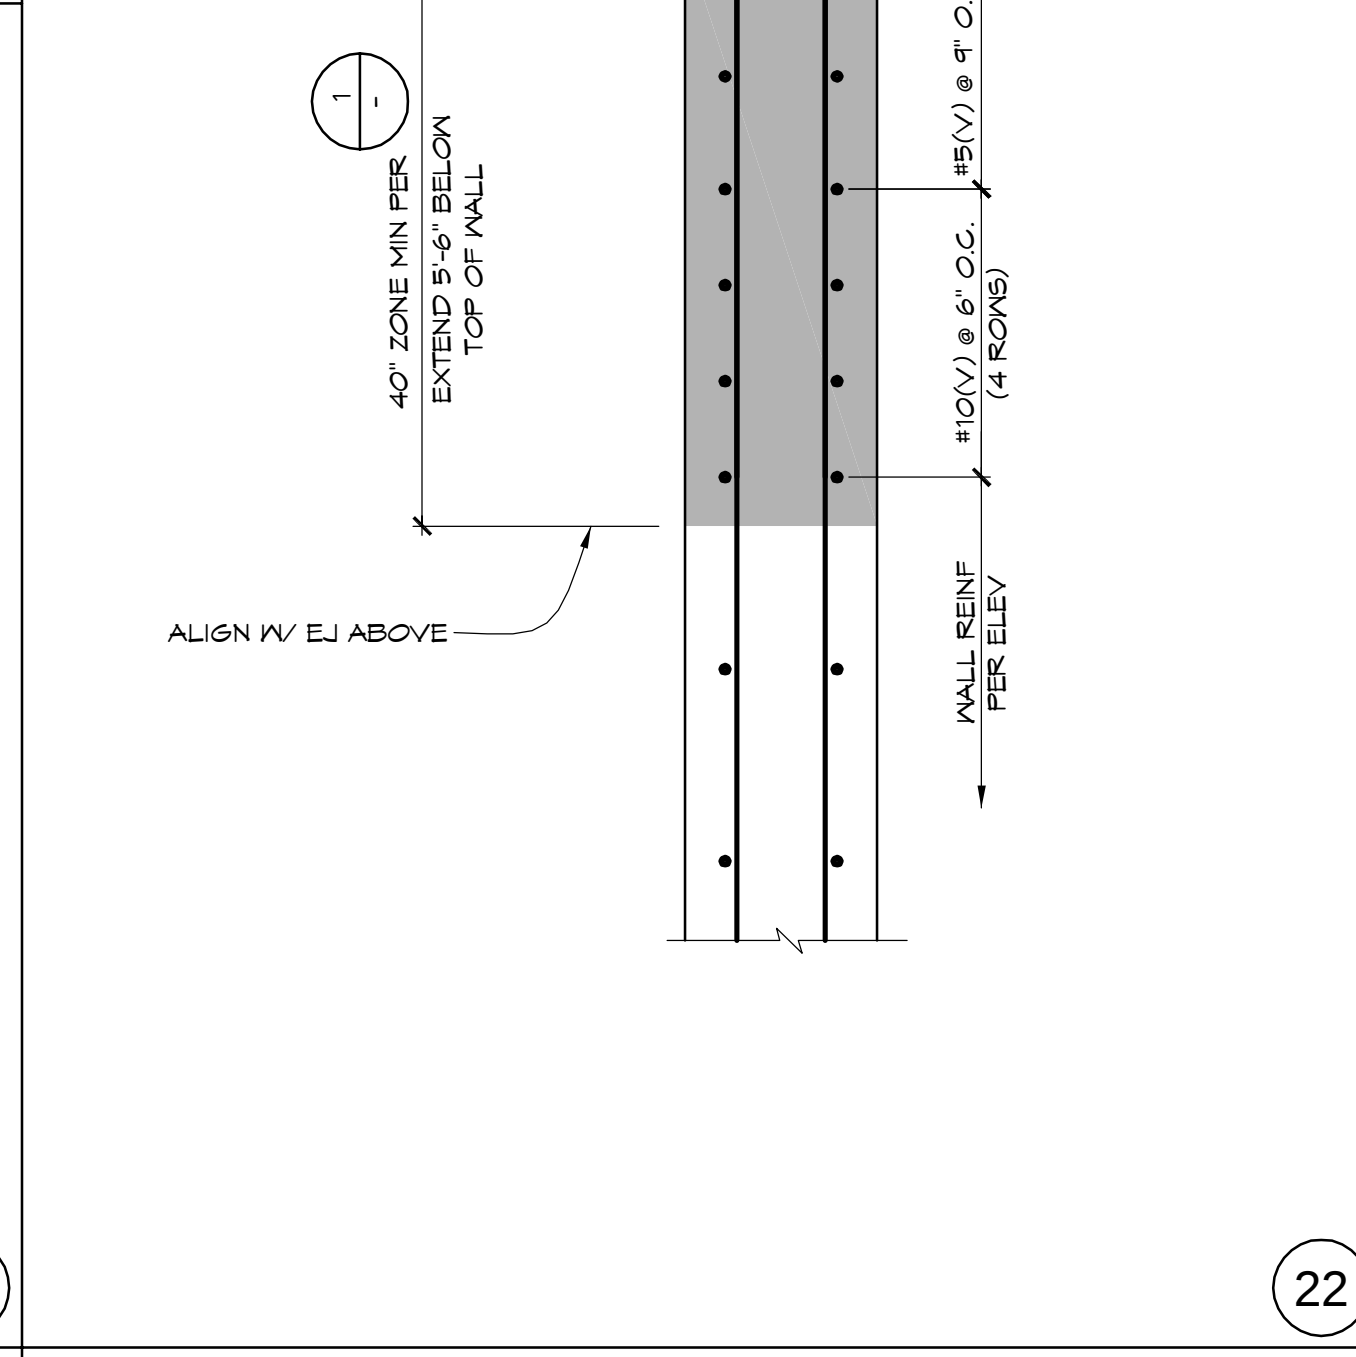
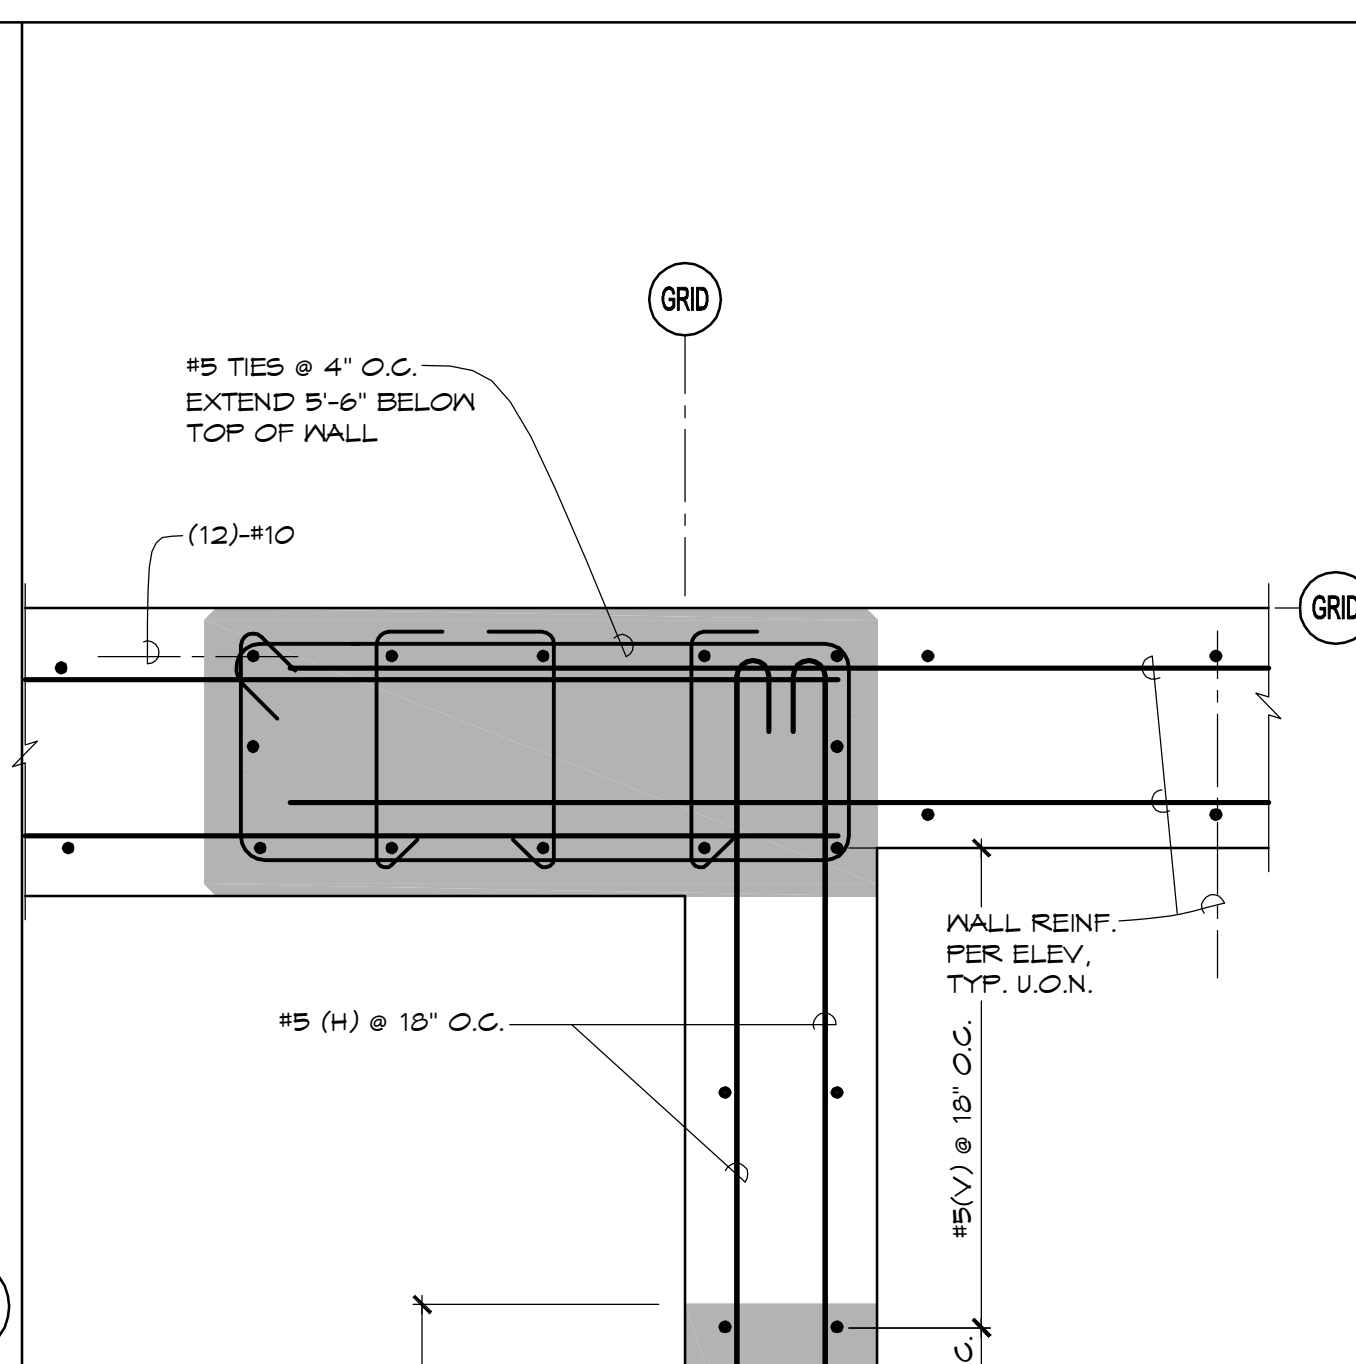
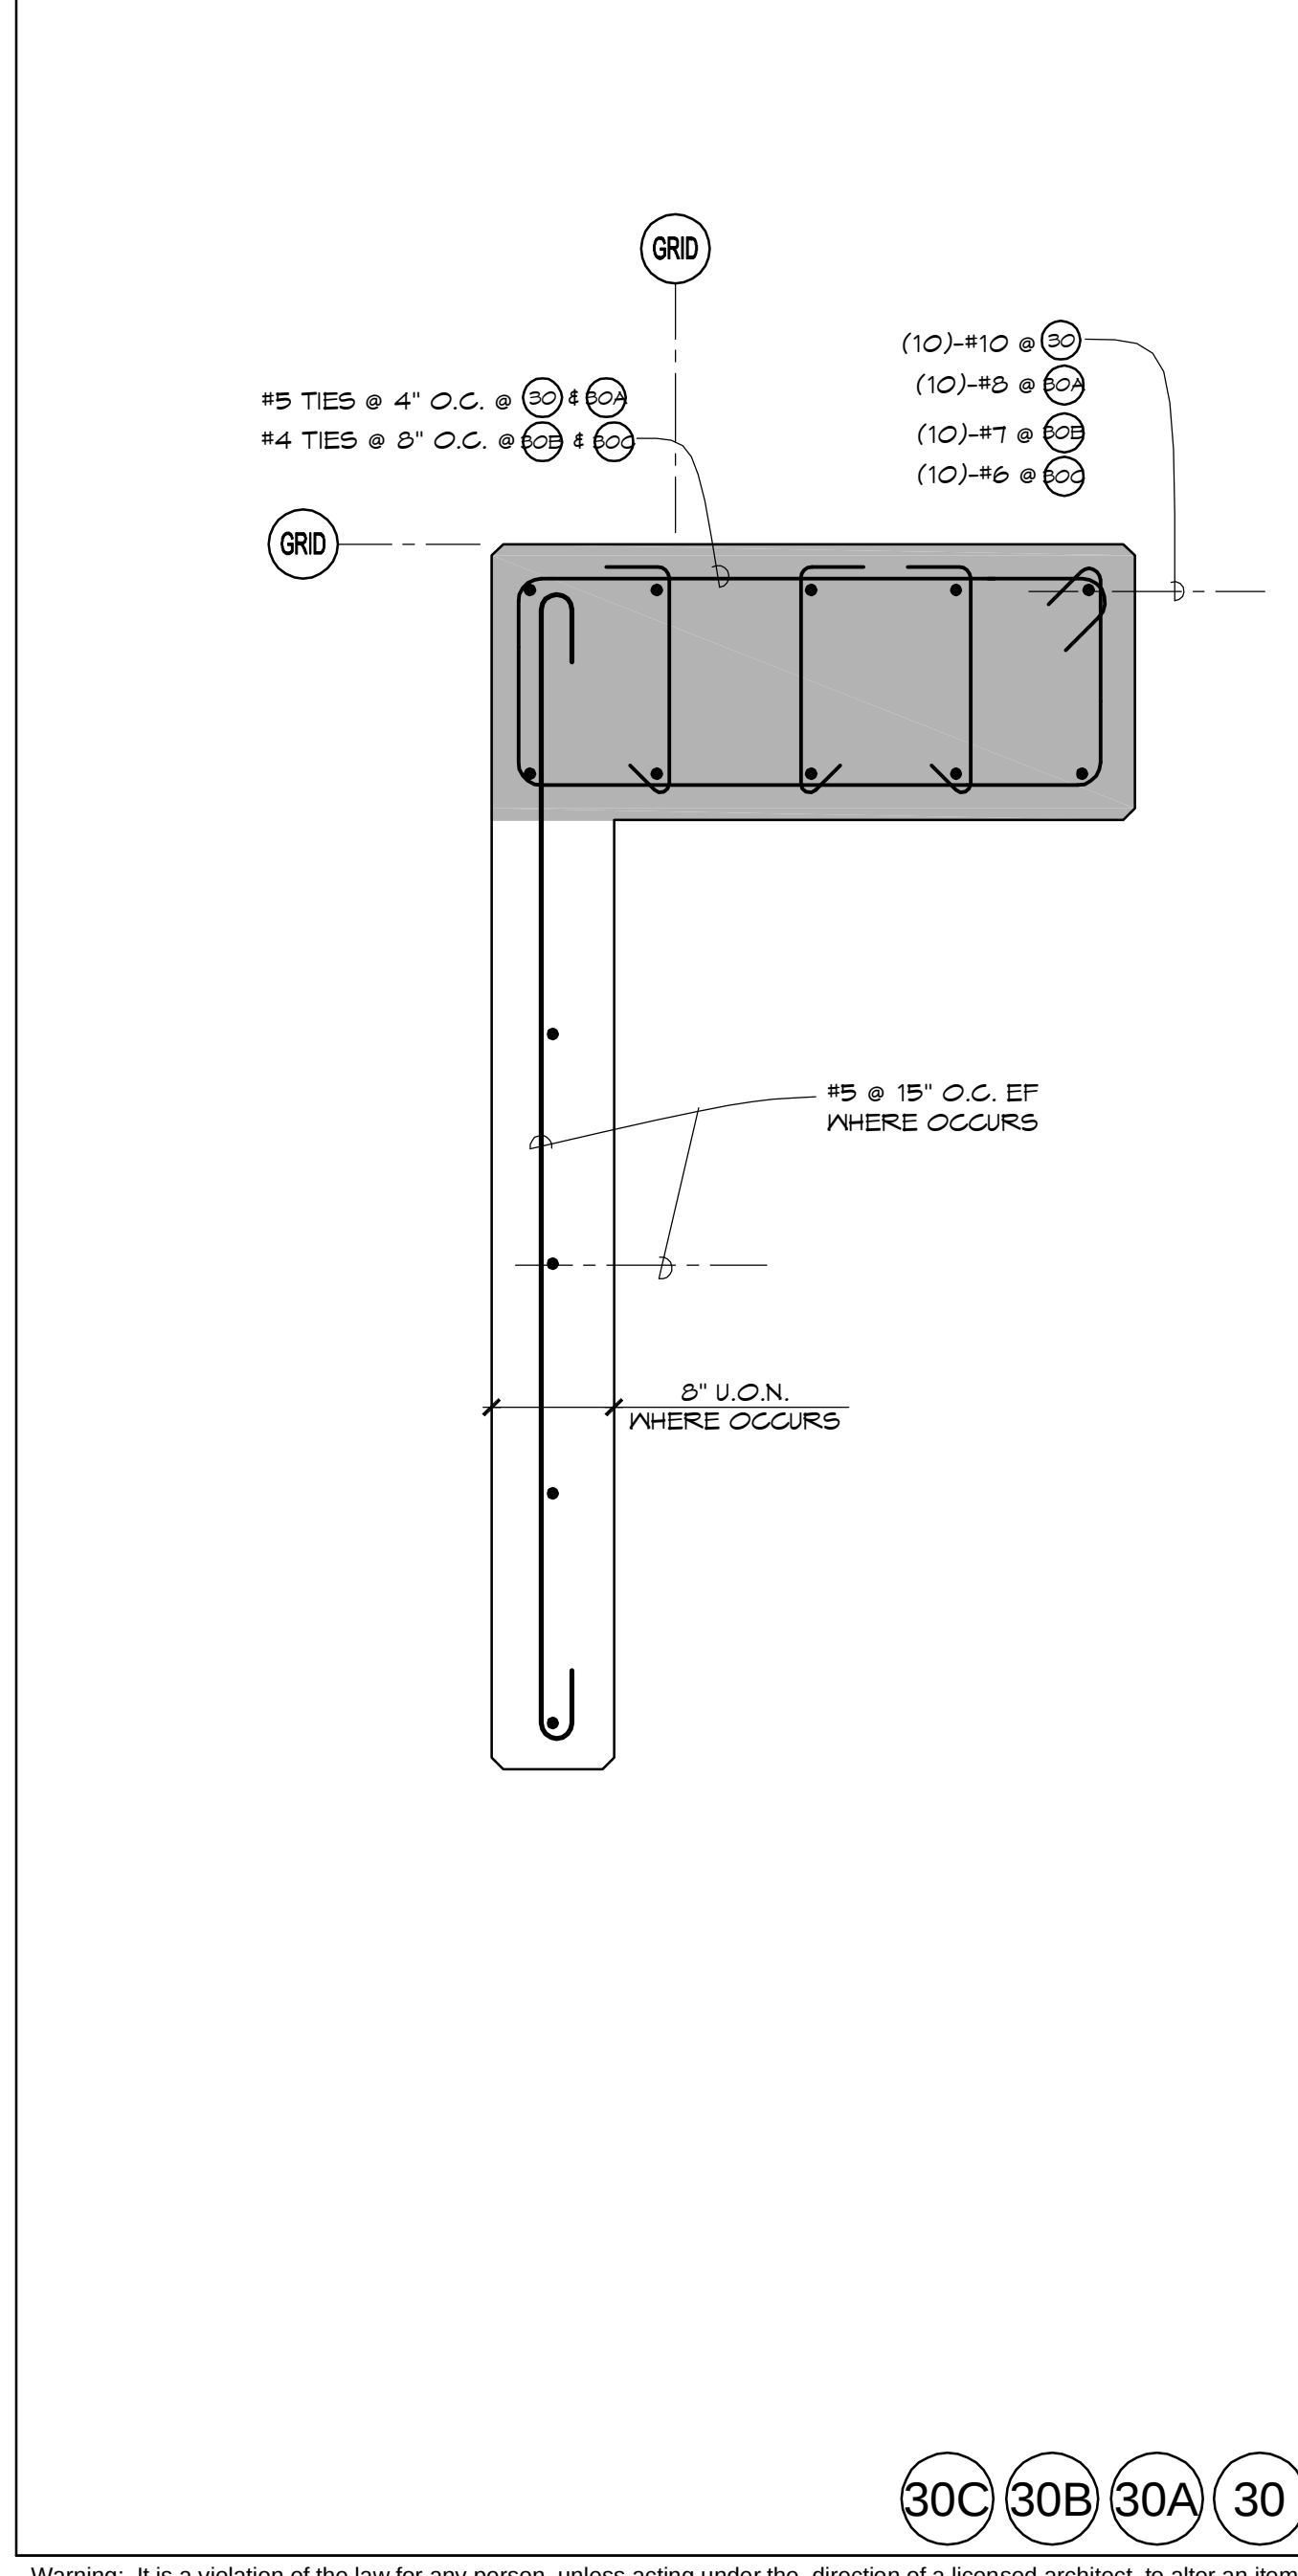
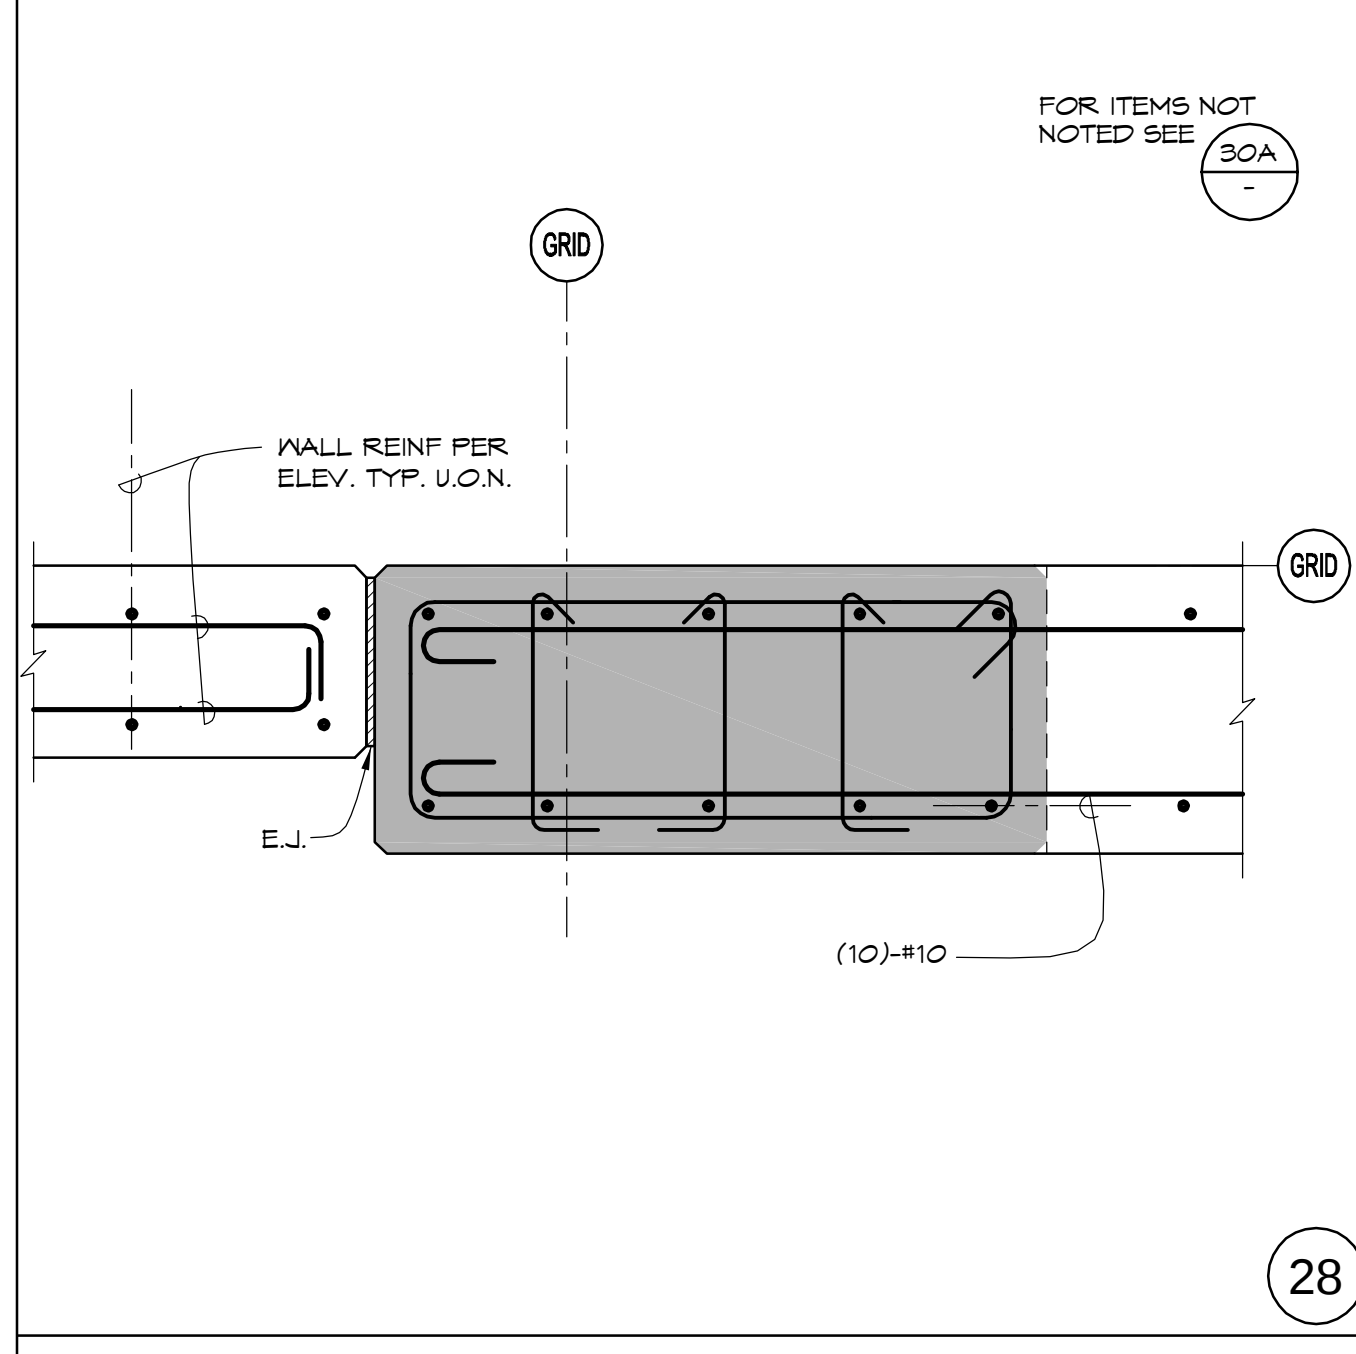
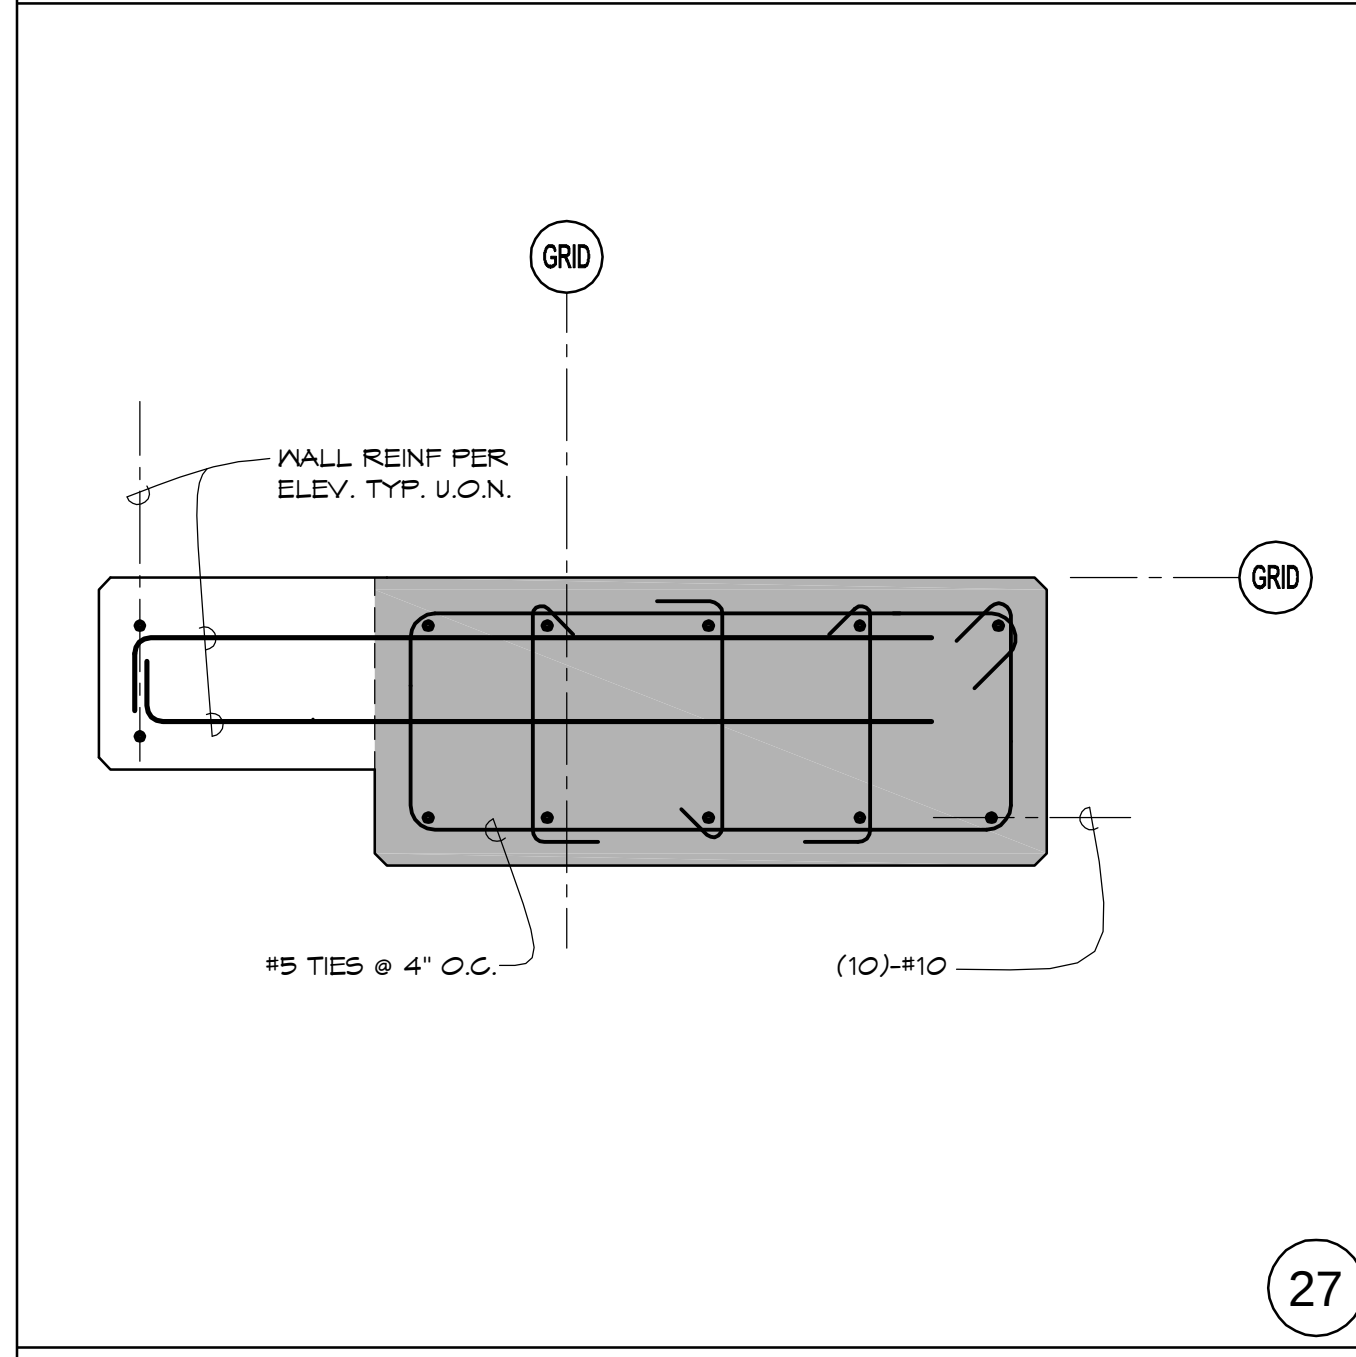


[illegible]

SANFORD CONSORTIUM FOR REGENERATIVE MEDICINE

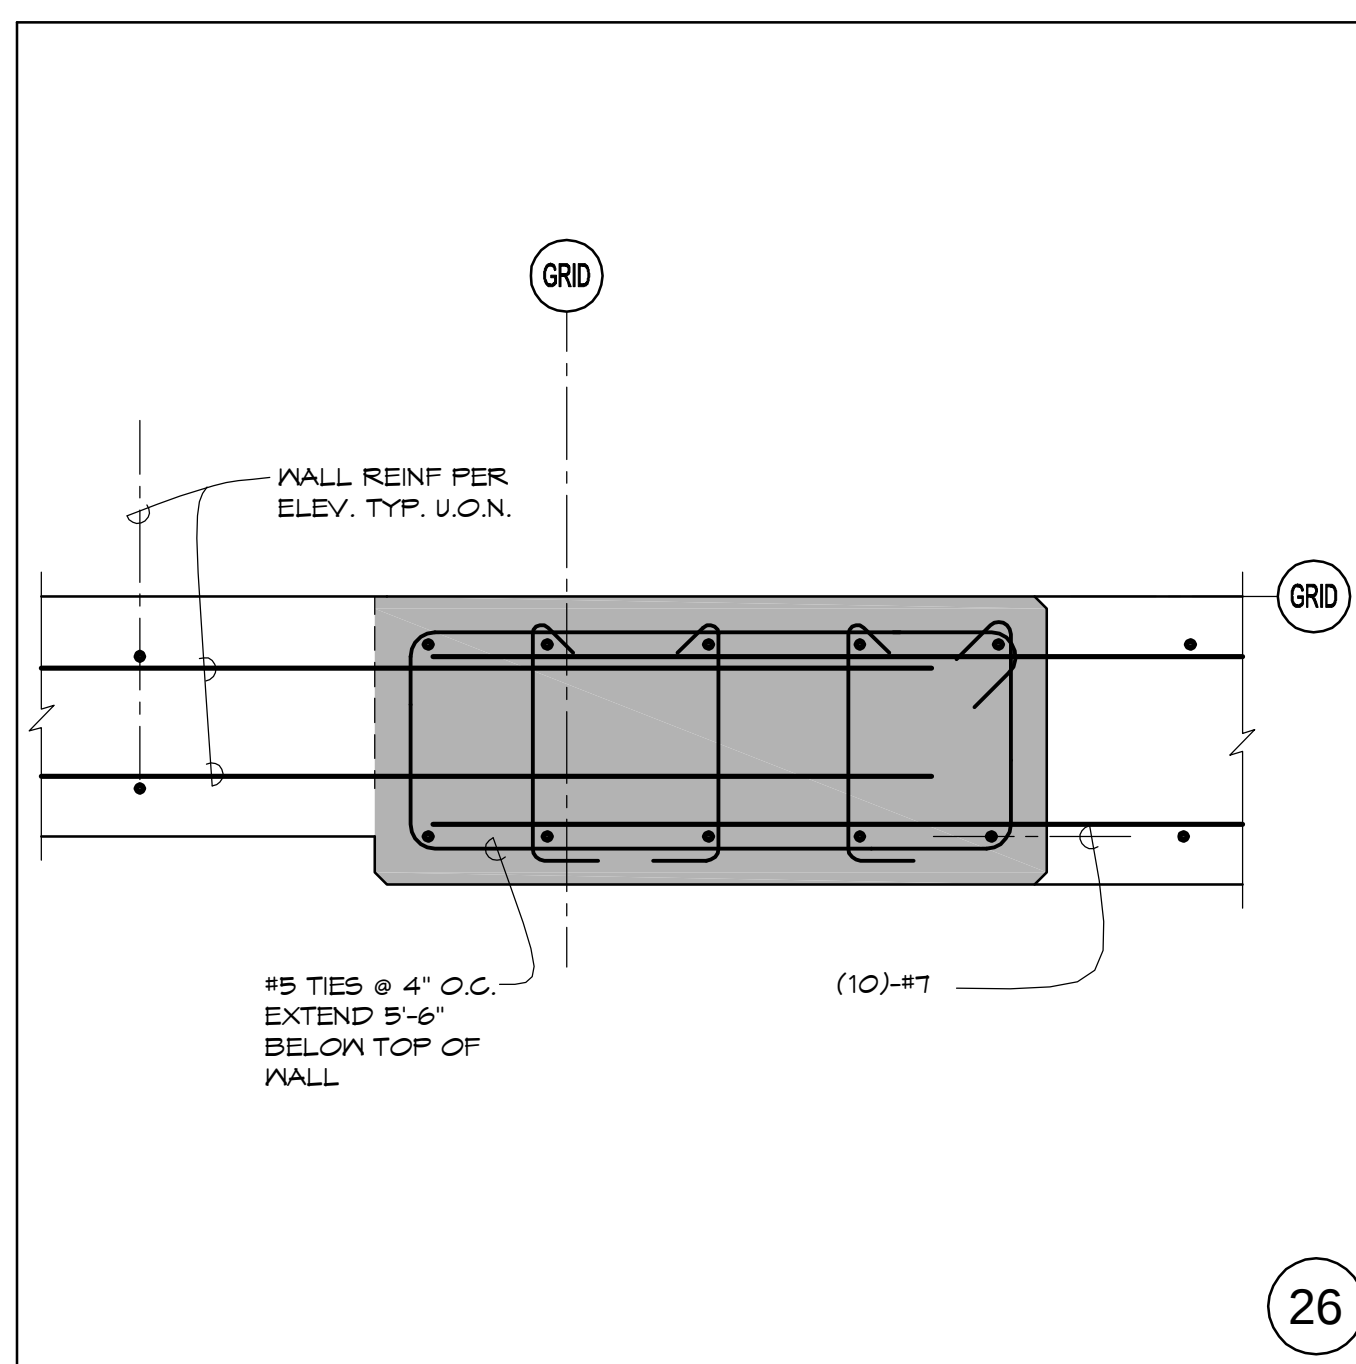

CONSULTANT

HOPE

HOPE ENGINEERING ©2004
1201 Third Avenue
TEL: (619) 232-4673
FAX: (619) 232-4675
San Diego, Ca 92101

FENTRESS | ARCHITECTS

425 Broadway, Denver, CO 80203
303.732.9000

DAVIDS
ARCHITECTS

3601 Fifth Avenue San Diego, CA 92103

SHEET NAME
CORE REINFORCEMENT DETAILS
DRAWN BY:
PROJECT #: 208005.000
SHEET NUMBER

S3104