



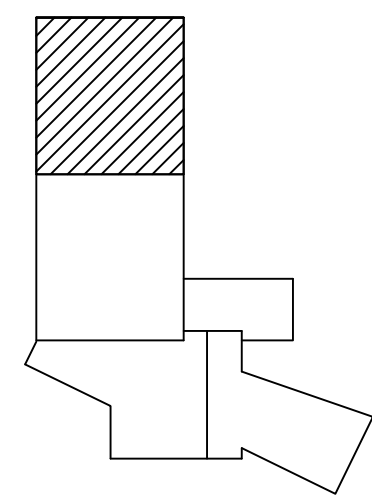

INTERSTITIAL - ZONE 1
SCALE 1/4"=1'-0"

MECHANICAL CONTRACTOR
4777 RUFFIN STREET #600
SAN DIEGO, CA 92111-1576



ALL MECHANICAL, ELECTRICAL, AND PLUMBING WORK SHOWN ON THESE DRAWINGS ARE THE PROPERTY OF A.O. REED & CO. INC. AND ARE NOT TO BE REPRODUCED OR TRANSMITTED IN ANY FORM OR BY ANY MEANS, ELECTRONIC OR MECHANICAL, INCLUDING PHOTOCOPYING, RECORDING, OR BY ANY INFORMATION STORAGE AND RETRIEVAL SYSTEM, WITHOUT THE WRITTEN PERMISSION OF A.O. REED & CO. INC. THE CONTRACTOR SHALL BE RESPONSIBLE FOR OBTAINING ALL NECESSARY PERMITS AND FOR THE PROTECTION OF ALL EXISTING UTILITIES AND STRUCTURES. THE CONTRACTOR SHALL BE RESPONSIBLE FOR THE PROTECTION OF ALL EXISTING UTILITIES AND STRUCTURES. THE CONTRACTOR SHALL BE RESPONSIBLE FOR THE PROTECTION OF ALL EXISTING UTILITIES AND STRUCTURES.

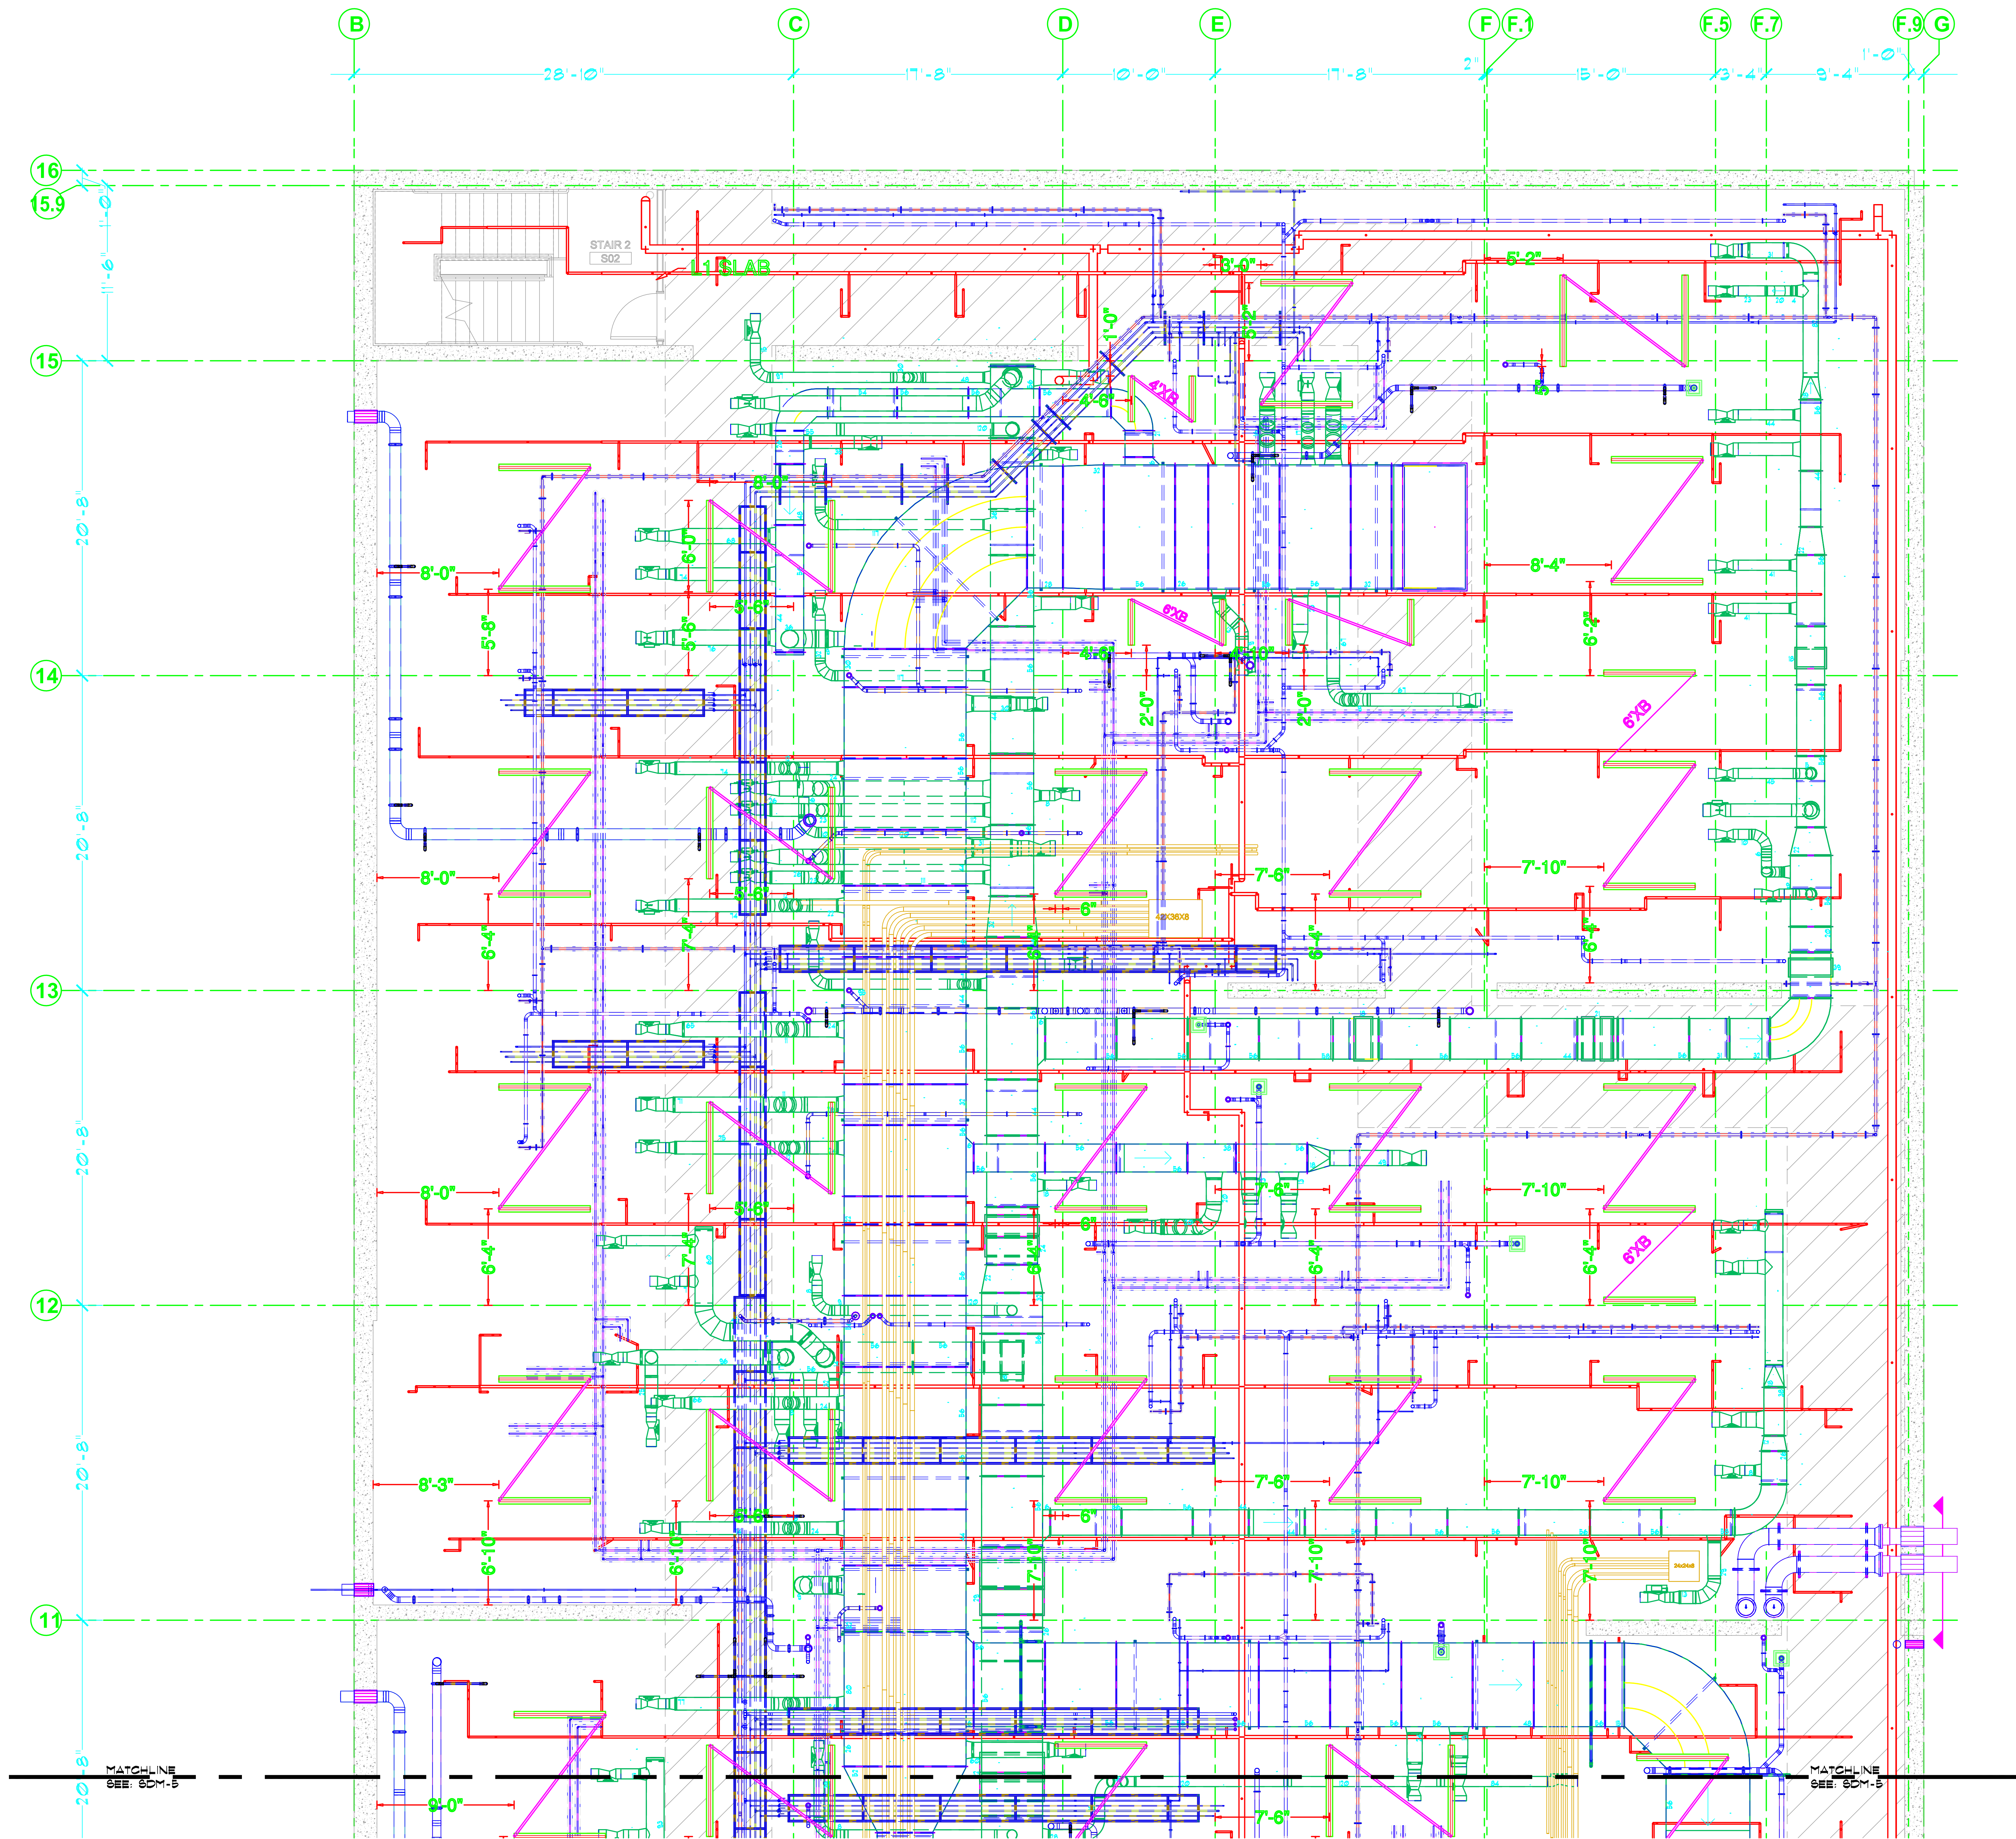

SHEET NO.
COM-4
M22B11

SANFORD CONSORTIUM FOR REGENERATIVE MEDICINE
2880 TORREY PINES SCENIC DRIVE, LA JOLLA, CALIFORNIA 92037
PARTIAL INTERSTITIAL MEP RE-SHORE COMPOSITE PLAN - ZONE 1

DESIGNED	02/12/10	REB	02/12/10	RE-SHORE COMP. REV.	REB
DRAWN	REB	02/12/10	RE-SHORE COMP. REV.	REB	02/12/10
CHECKED	REB	02/12/10	RE-SHORE COMP. REV.	REB	02/12/10
ISSUED	REB	02/12/10	RE-SHORE COMP. REV.	REB	02/12/10
DATE	02/12/10	DATE	02/12/10	DATE	02/12/10
NO.	9545	NO.	9545	NO.	9545
BY	REB	BY	REB	BY	REB
REVISION	RECORD	REVISION	RECORD	REVISION	RECORD

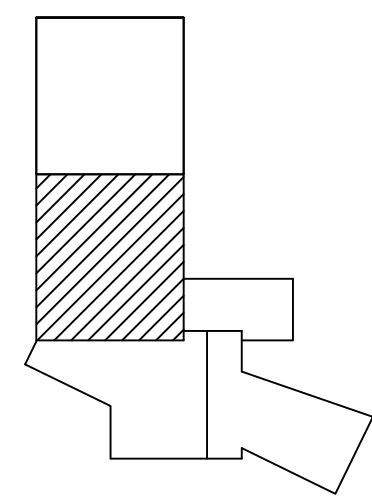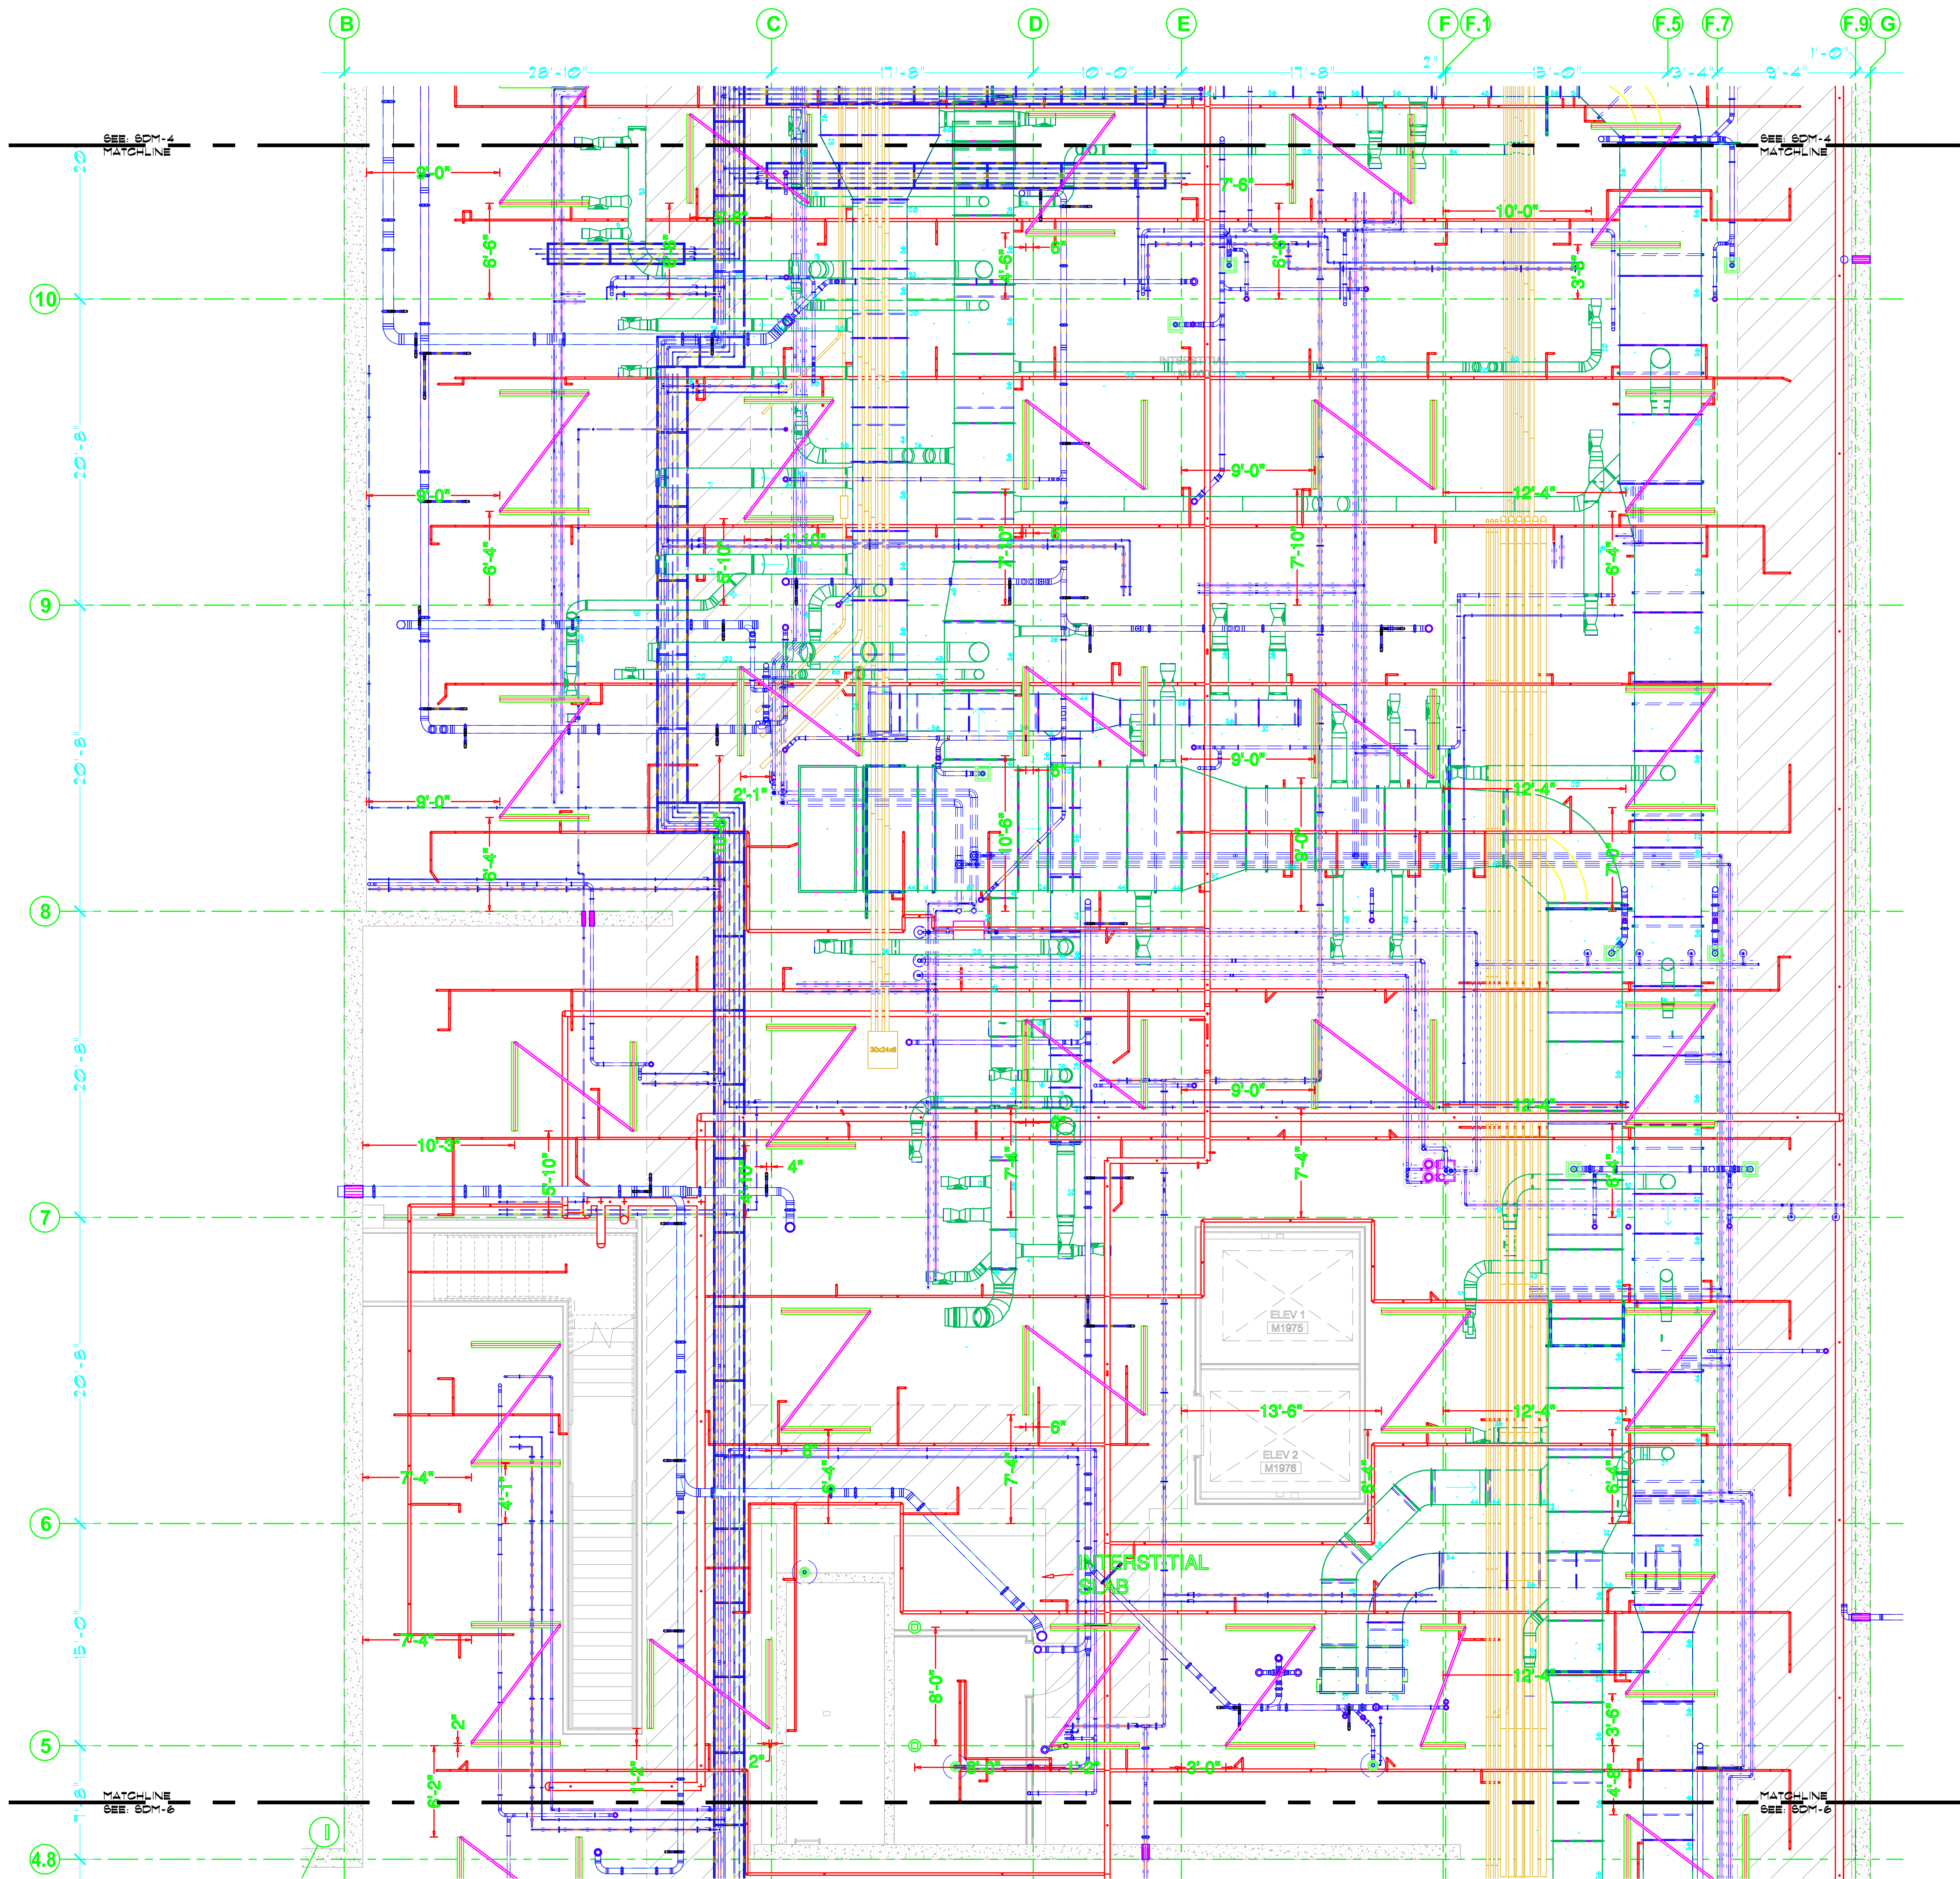

INTERSTITIAL - ZONE 2
SCALE 1/4"=1'-0"

MECHANICAL CONTRACTOR
4777 RUFFIN STREET #600
SAN DIEGO, CA 92111-1576



CONTRACTOR LICENSE NO. 1731
ALL MECHANICAL, PLUMBING, AND AIR CONDITIONING WORK SHOWN ON THESE DRAWINGS WAS THE WORK OF THE MECHANICAL CONTRACTOR AND HIS EMPLOYEES OR SUBS. THE MECHANICAL CONTRACTOR ACCEPTS RESPONSIBILITY FOR THE ACCURACY OF THE MECHANICAL, PLUMBING, AND AIR CONDITIONING WORK SHOWN ON THESE DRAWINGS. THE MECHANICAL CONTRACTOR DOES NOT ACCEPT RESPONSIBILITY FOR THE ACCURACY OF THE ARCHITECTURAL, STRUCTURAL, OR ELECTRICAL WORK SHOWN ON THESE DRAWINGS. THE MECHANICAL CONTRACTOR DOES NOT ACCEPT RESPONSIBILITY FOR THE ACCURACY OF THE MECHANICAL, PLUMBING, AND AIR CONDITIONING WORK SHOWN ON THESE DRAWINGS. THE MECHANICAL CONTRACTOR DOES NOT ACCEPT RESPONSIBILITY FOR THE ACCURACY OF THE MECHANICAL, PLUMBING, AND AIR CONDITIONING WORK SHOWN ON THESE DRAWINGS.

A.O.
Reed
& Co.
SINCE 1914

SHEET NO.
COM-5
M22B12

SANFORD CONSORTIUM FOR REGENERATIVE MEDICINE
2880 TORREY PINES SCENIC DRIVE, LA JOLLA, CALIFORNIA 92037
PARTIAL INTERSTITIAL MEP RESHORE COMPOSITE PLAN - ZONE 2


DESIGNED	02/11/10	REB	02/11/10	RE-SHORE COMP. REV.	REB
DRAWN	REB	02/11/10	RE-SHORE COMP. REV.	REB	02/11/10
CHECKED	REB	02/11/10	RE-SHORE COMP. REV.	REB	02/11/10
ISSUE NO.	9545	DATE	02/11/10	COMPOSITE PLAN FOR MEP	REB
BY		DATE		ISSUE RECORD	
NO.		DATE		REVISION RECORD	

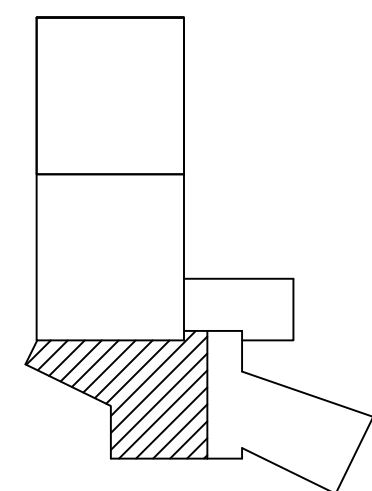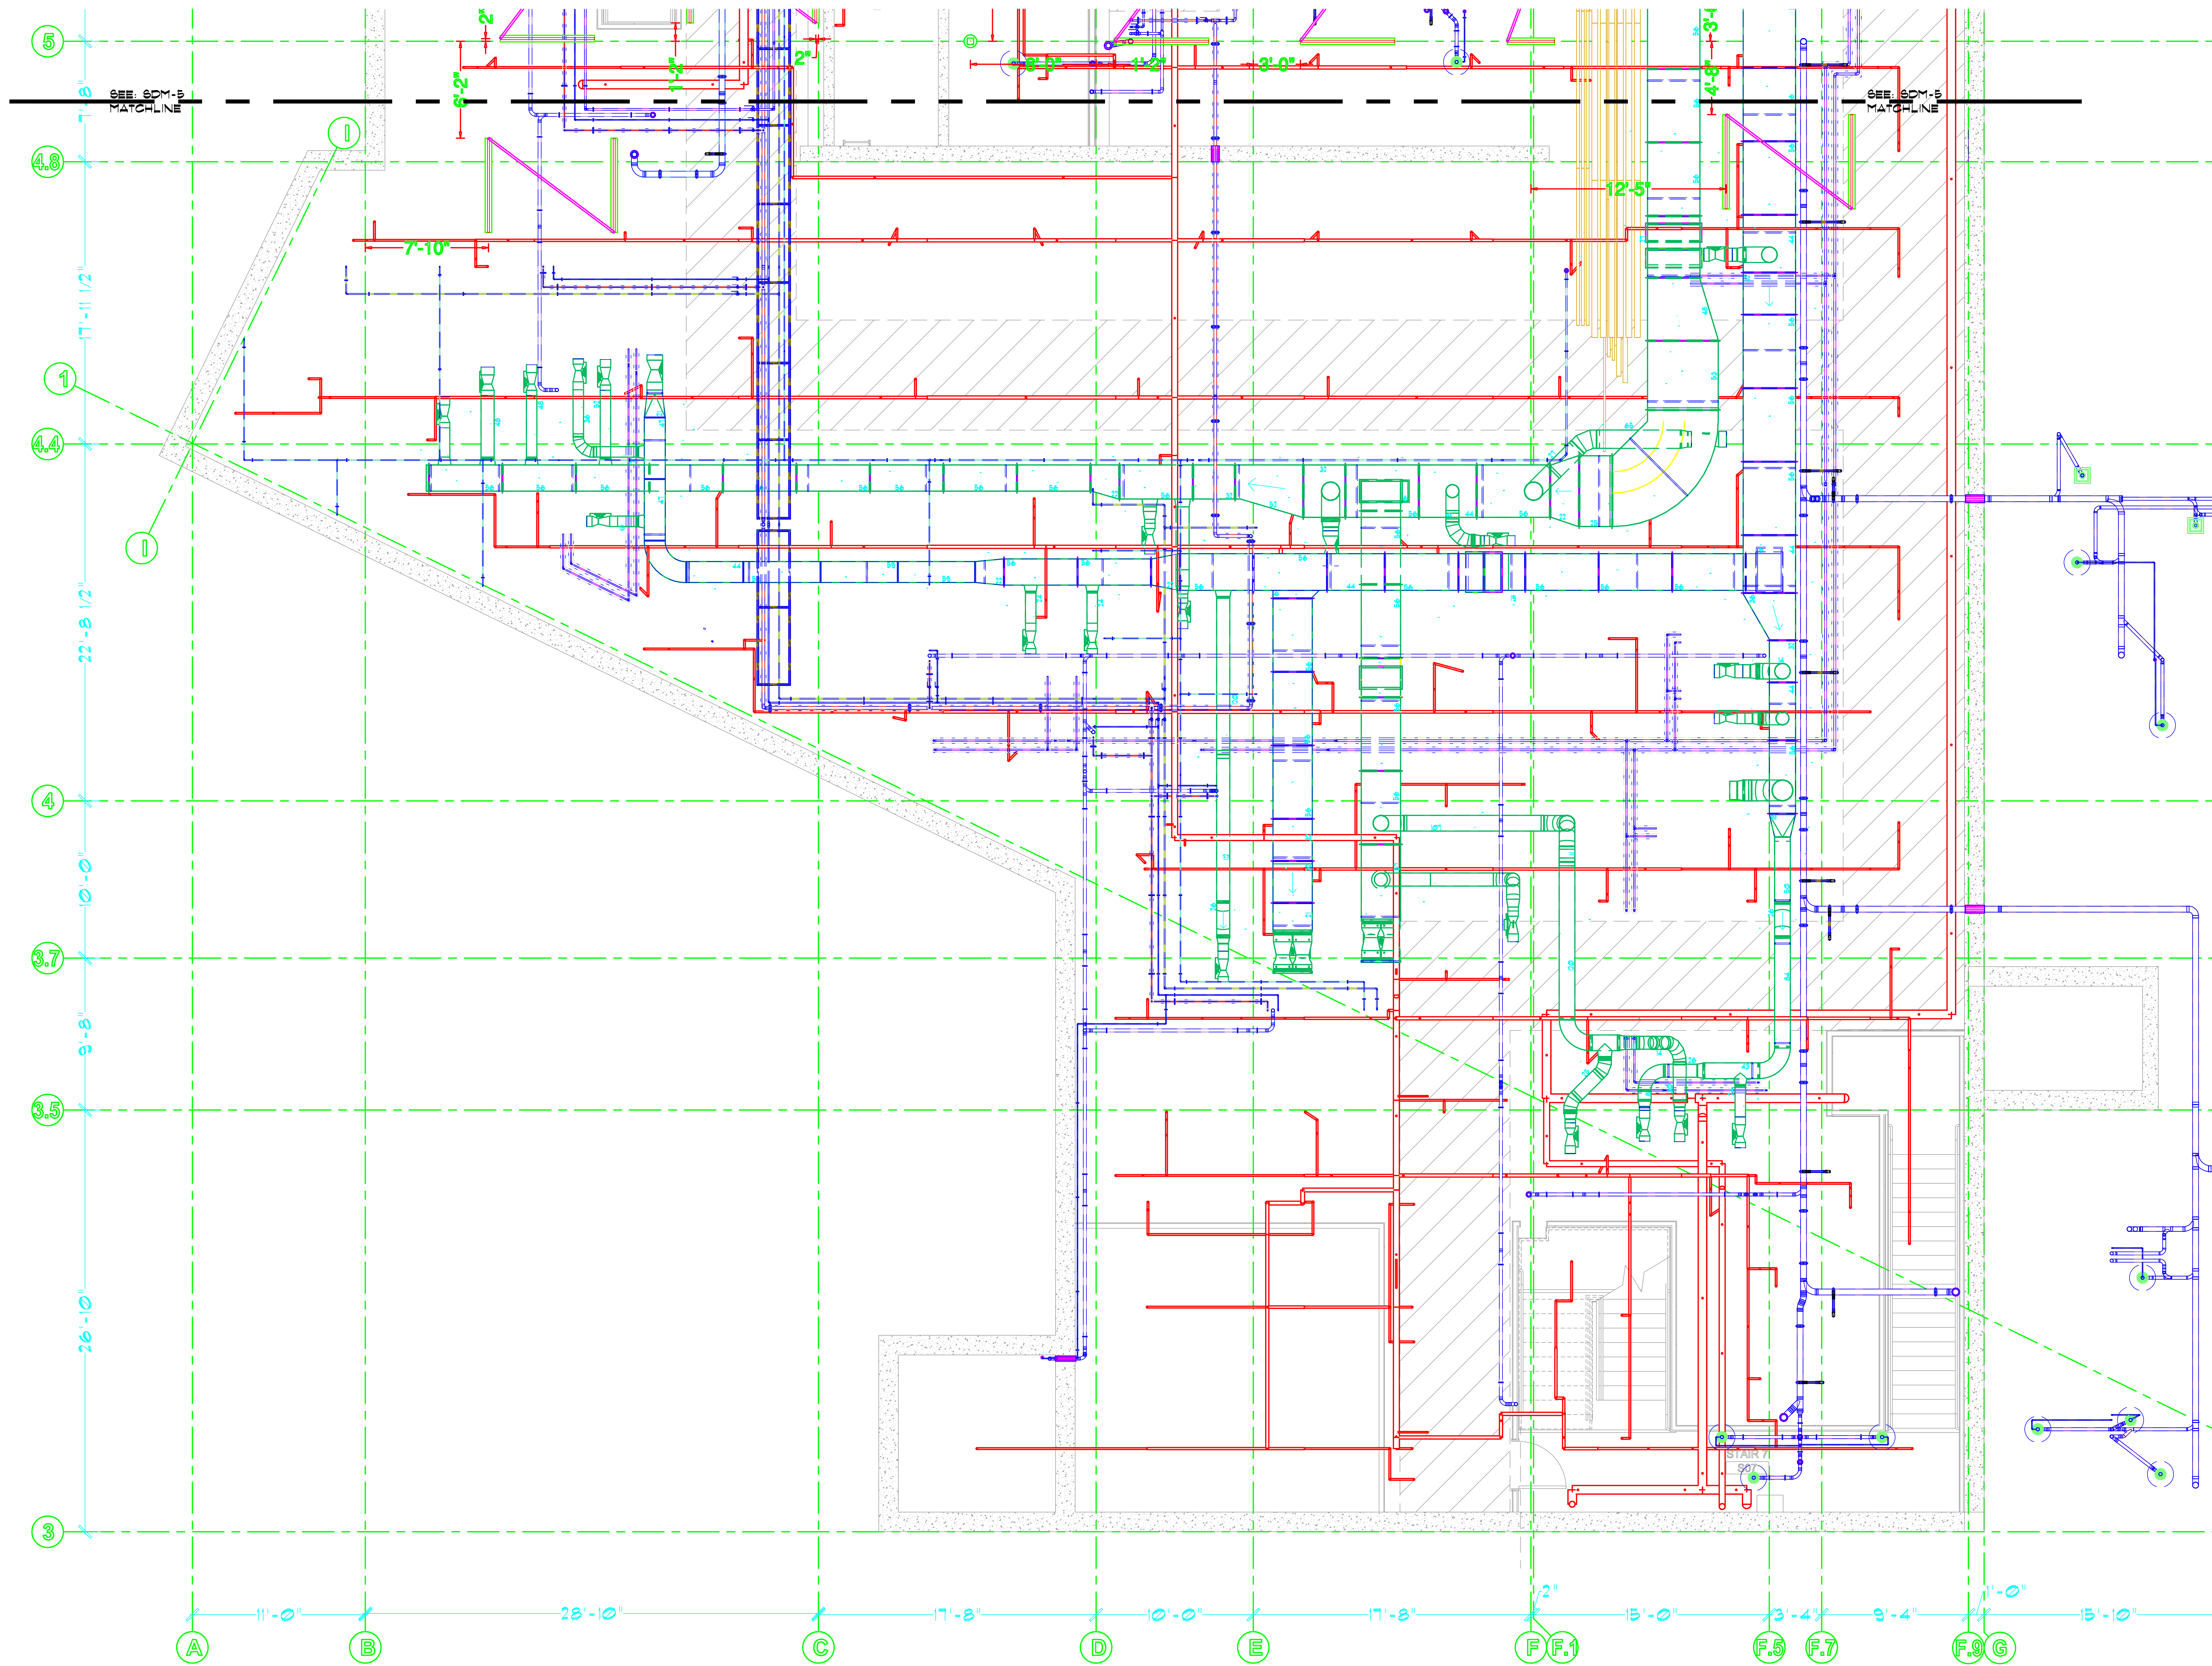

INTERSTITIAL - ZONE 3
SCALE 1/4"=1'-0"

MECHANICAL CONTRACTOR
SAN DIEGO, CA 92111-1578

ALL MECHANICAL, PLUMBING, AND ELECTRICAL WORK SHOWN ON THESE DRAWINGS IS THE PROPERTY OF A.O. REED & CO. AND SHALL BE USED ONLY FOR THE PROJECT AND SITE SPECIFICALLY IDENTIFIED HEREON. NO PART OF THESE DRAWINGS IS TO BE REPRODUCED OR TRANSMITTED IN ANY FORM OR BY ANY MEANS, ELECTRONIC OR MECHANICAL, INCLUDING PHOTOCOPYING, RECORDING, OR BY ANY INFORMATION STORAGE AND RETRIEVAL SYSTEM, WITHOUT THE WRITTEN PERMISSION OF A.O. REED & CO.

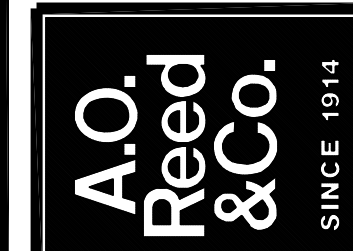

SHEET NO.
COM-6
M22B13

SANFORD CONSORTIUM FOR REGENERATIVE MEDICINE
2880 TORREY PINES SCENIC DRIVE, LA JOLLA, CALIFORNIA 92037
PARTIAL INTERSTITIAL MEP RE-SHORE COMPOSITE PLAN - ZONE 3

DESIGNED	02/12/09	REB	05/14/10	RE-SHORE COMP. REV.	REB
DRAWN		REB	05/04/10	RE-SHORE COMP. REV.	REB
CHECKED		REB	05/04/10	RE-SHORE COMP. REV.	REB
ISSUED		REB	05/04/10	RE-SHORE COMP. REV.	REB
DATE		DATE		DATE	
NO.	9545	NO.		NO.	
BY		BY		BY	
REVISION		REVISION		REVISION	