





KEYNOTES AND LEGEND

- 1 APPLY FRIT TO INTERIOR OF (E) GLAZING
- SHADE SHADOW BOX SCREEN ON FRAME. SEE DETAILS 9/A10.11

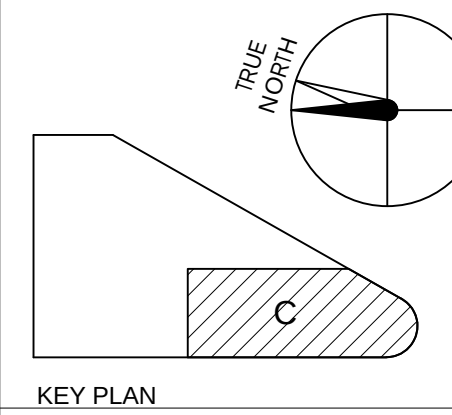

HENSEL PHELPS
Plan. Build. Manage.
K M D ARCHITECTS
ARCHITECTURE PLANNING
222 WALL ST. SAN FRANCISCO, CA 94102
(415) 398-5131 FAX (415) 394-7158

NO.	DATE	ISSUED FOR
2016/04/26	2016/04/26	RESPONSE TO WC3 PLAN REVIEW
2016/04/26	2016/04/26	PHARMACY REFINEMENTS
2016/04/26	2016/04/26	CHANGE ORDER #01
2016/04/26	2016/04/26	SCHEMATIC DEVELOPMENT
2016/07/29	2016/07/29	RESPONSE TO PLAN REVIEW
2016/07/29	2016/07/29	MR. COORDINATION
2016/07/29	2016/07/29	GENERAL COORDINATION
2016/07/29	2016/07/29	GENERAL COORDINATION
2016/11/24	2016/11/24	DP #2 - 100% CD PACKAGE
2015/10/23	2015/10/23	DESIGN DEVELOPMENT
2015/09/28	2015/09/28	ISSUED FOR

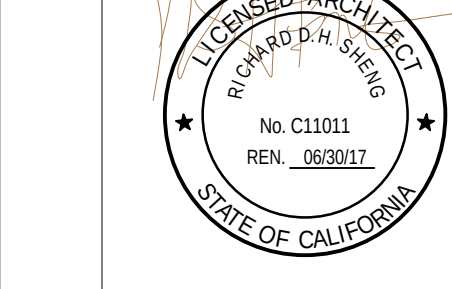


CERTIFIED BY
HEALTH CENTER EMERYVILLE


PLAN CHECK #
PROJECT NO.
106-201
DATE
01/04/16
ENLARGED FLOOR PLAN - LEVEL 2 SECTOR C

1 ENLARGED FLOOR PLAN - LVL 2 - SECTOR C
SCALE 1/4" = 1'-0"


A2.02C

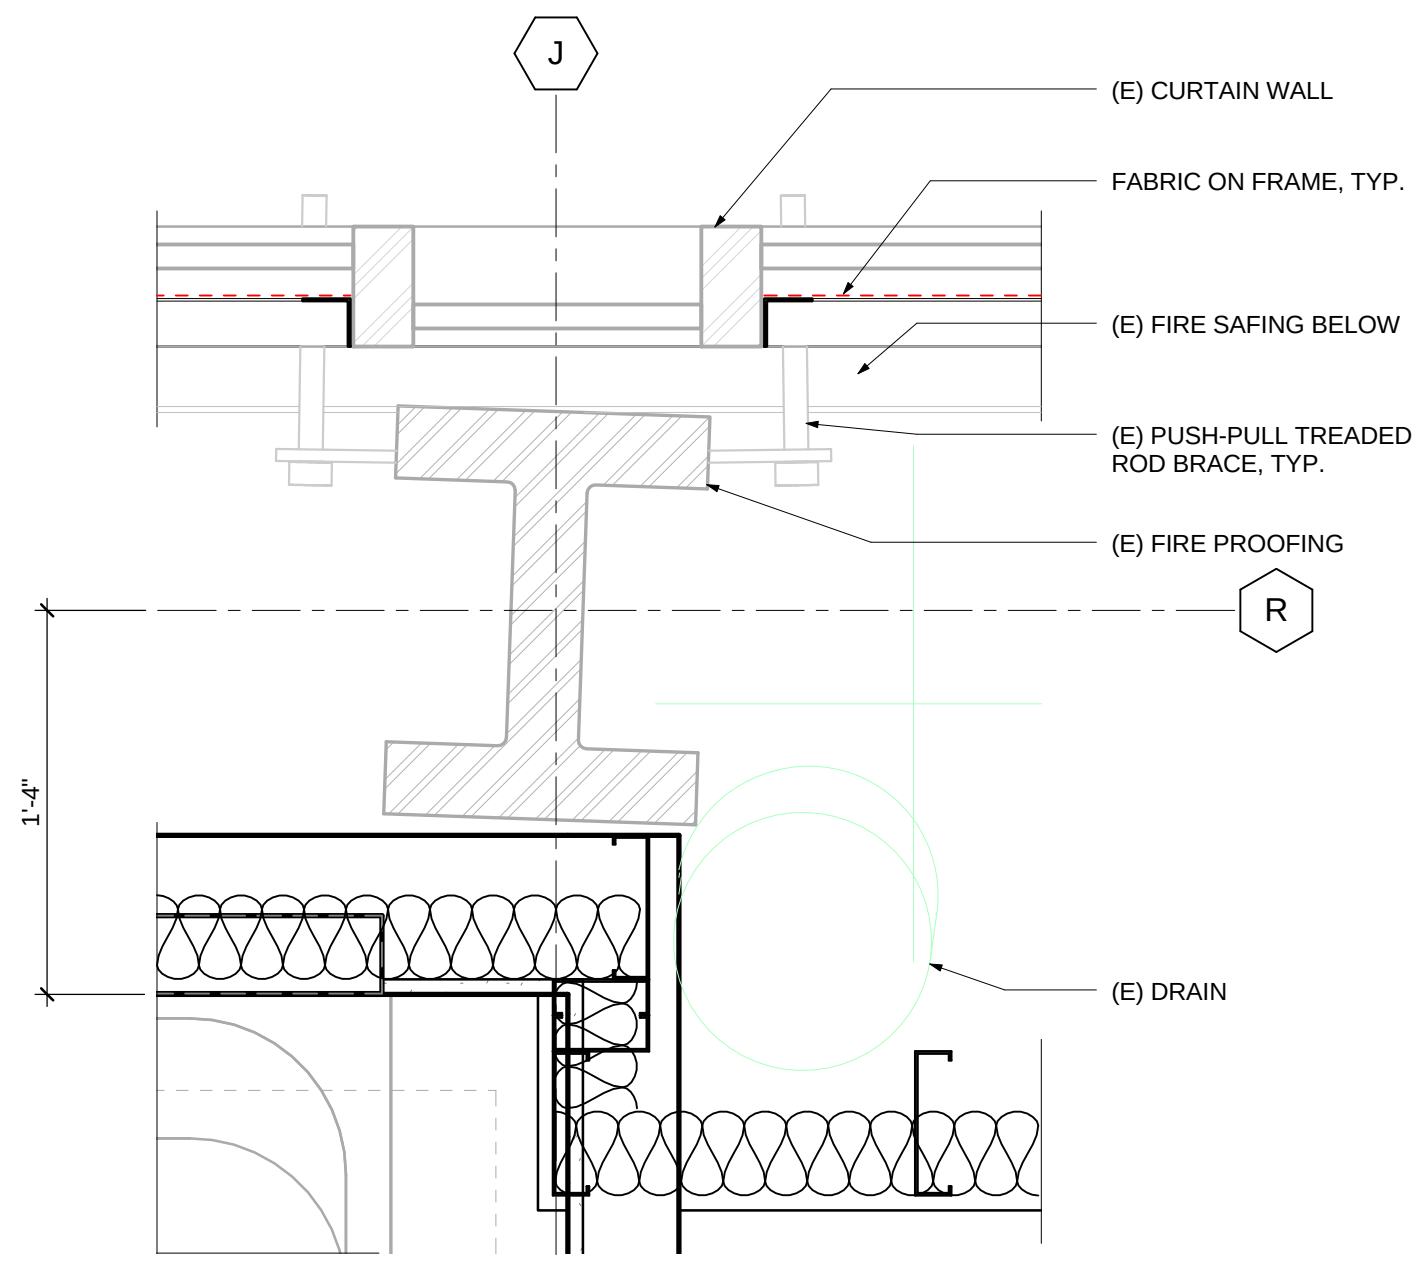


12 PERIMETER DETAIL @ GL 5 - R
SCALE 1 1/2" = 1'-0"

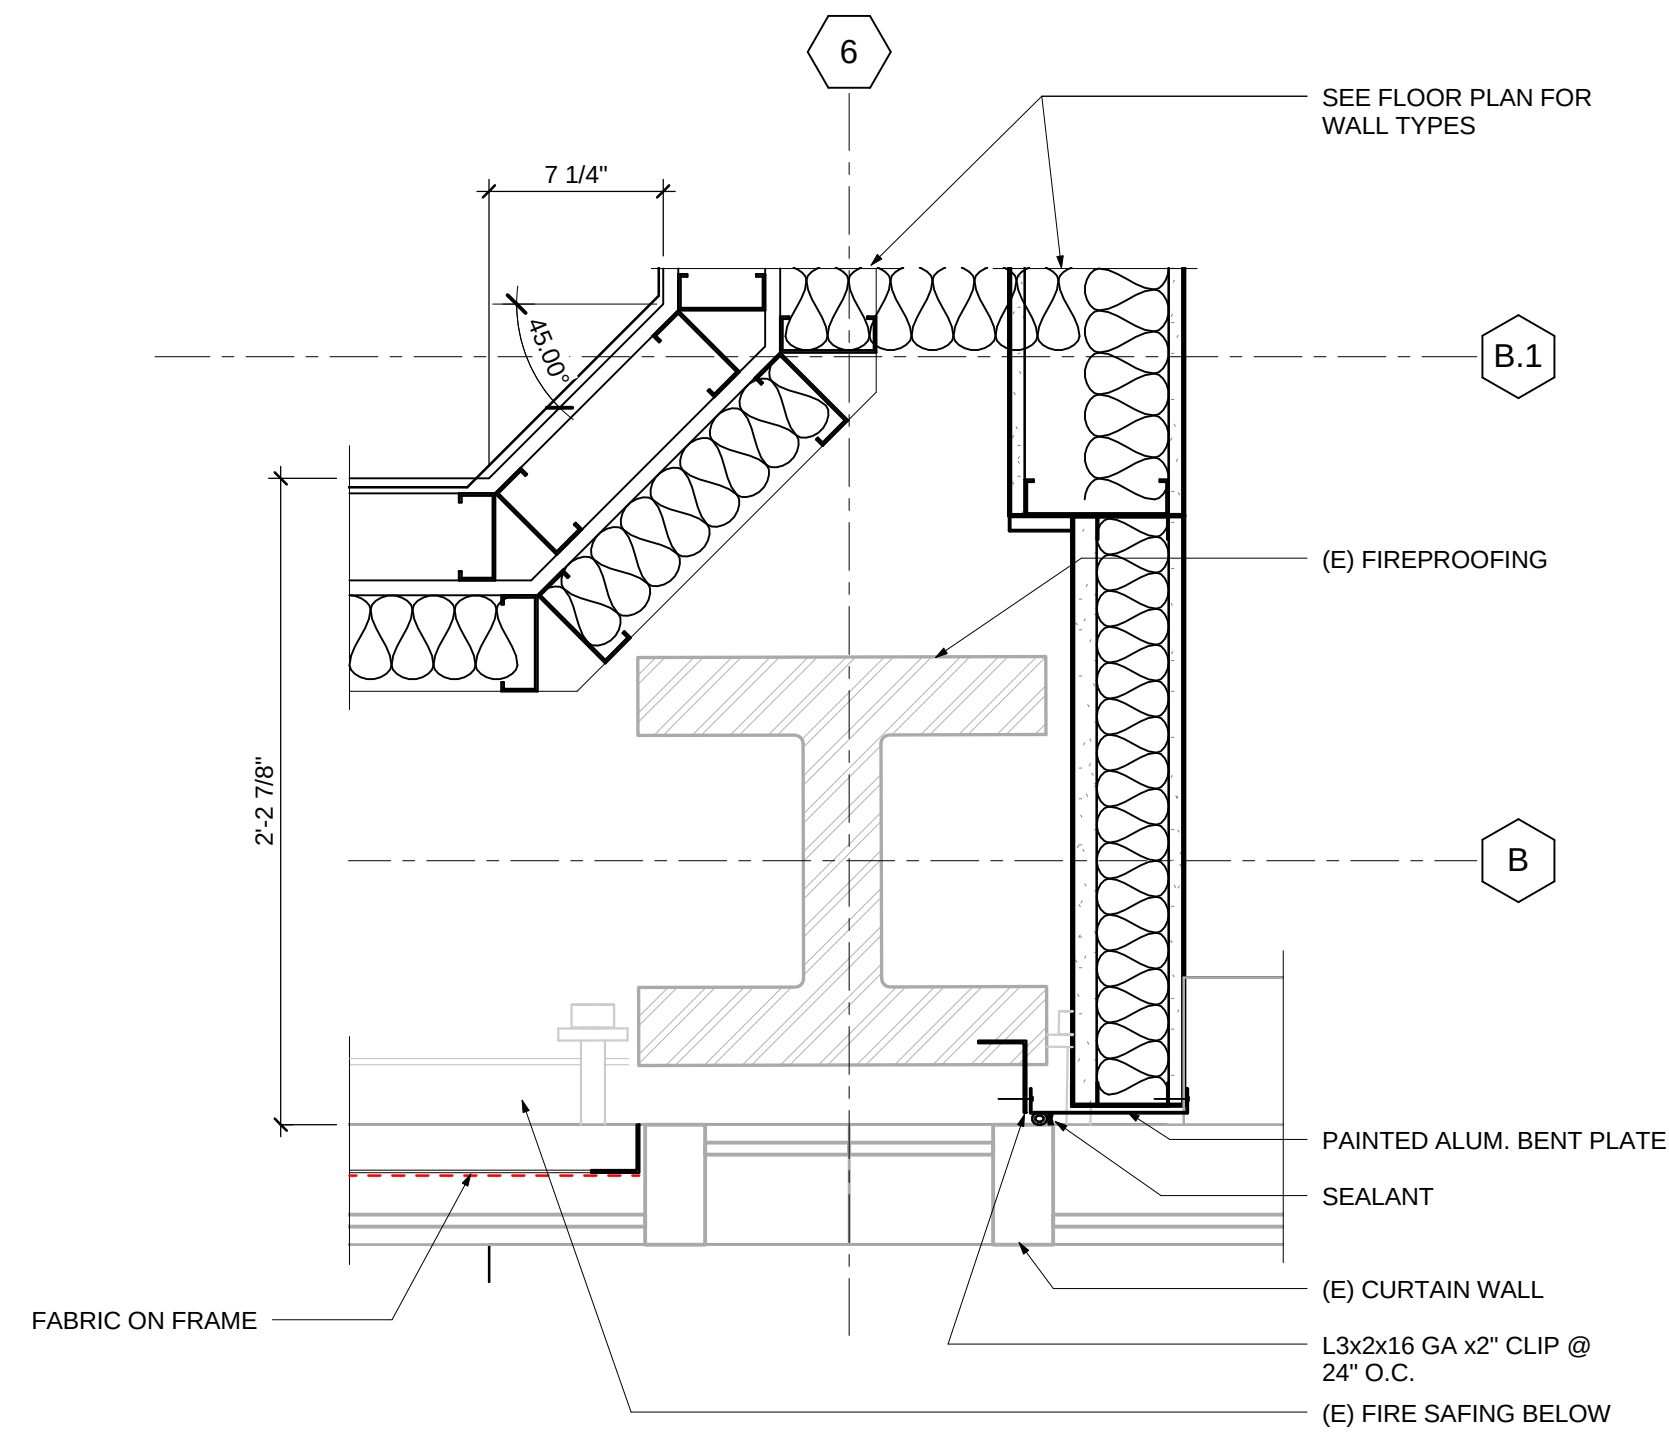


8 2ND FLOOR PERIMETER DETAIL @ GL 6 - B
SCALE 1 1/2" = 1'-0"

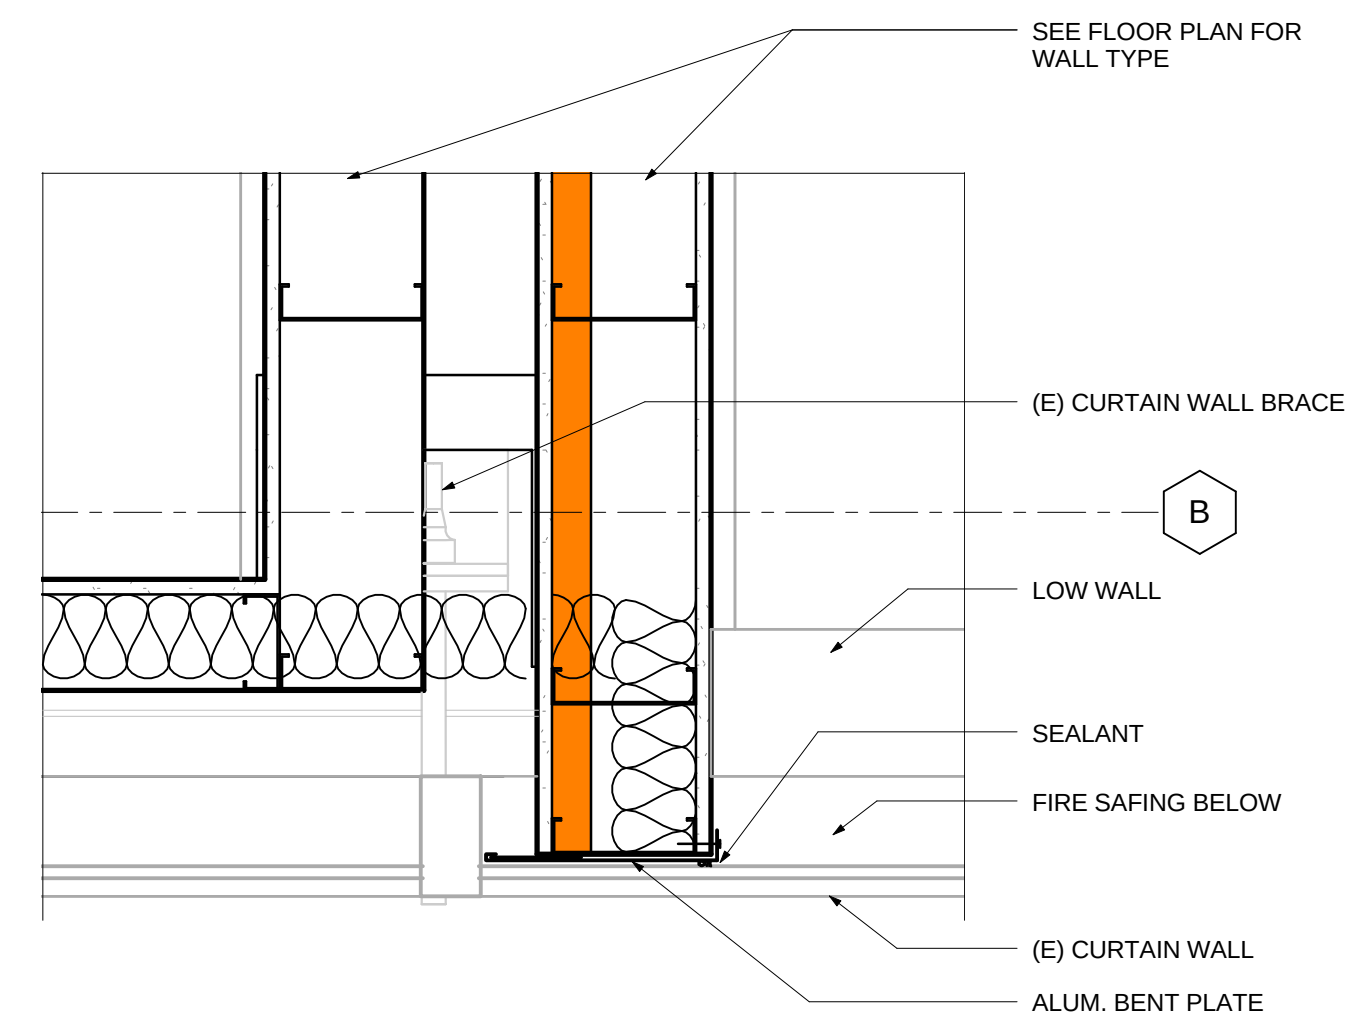


5 2ND FLOOR PERIMETER DETAIL @ GL B
SCALE 1 1/2" = 1'-0"

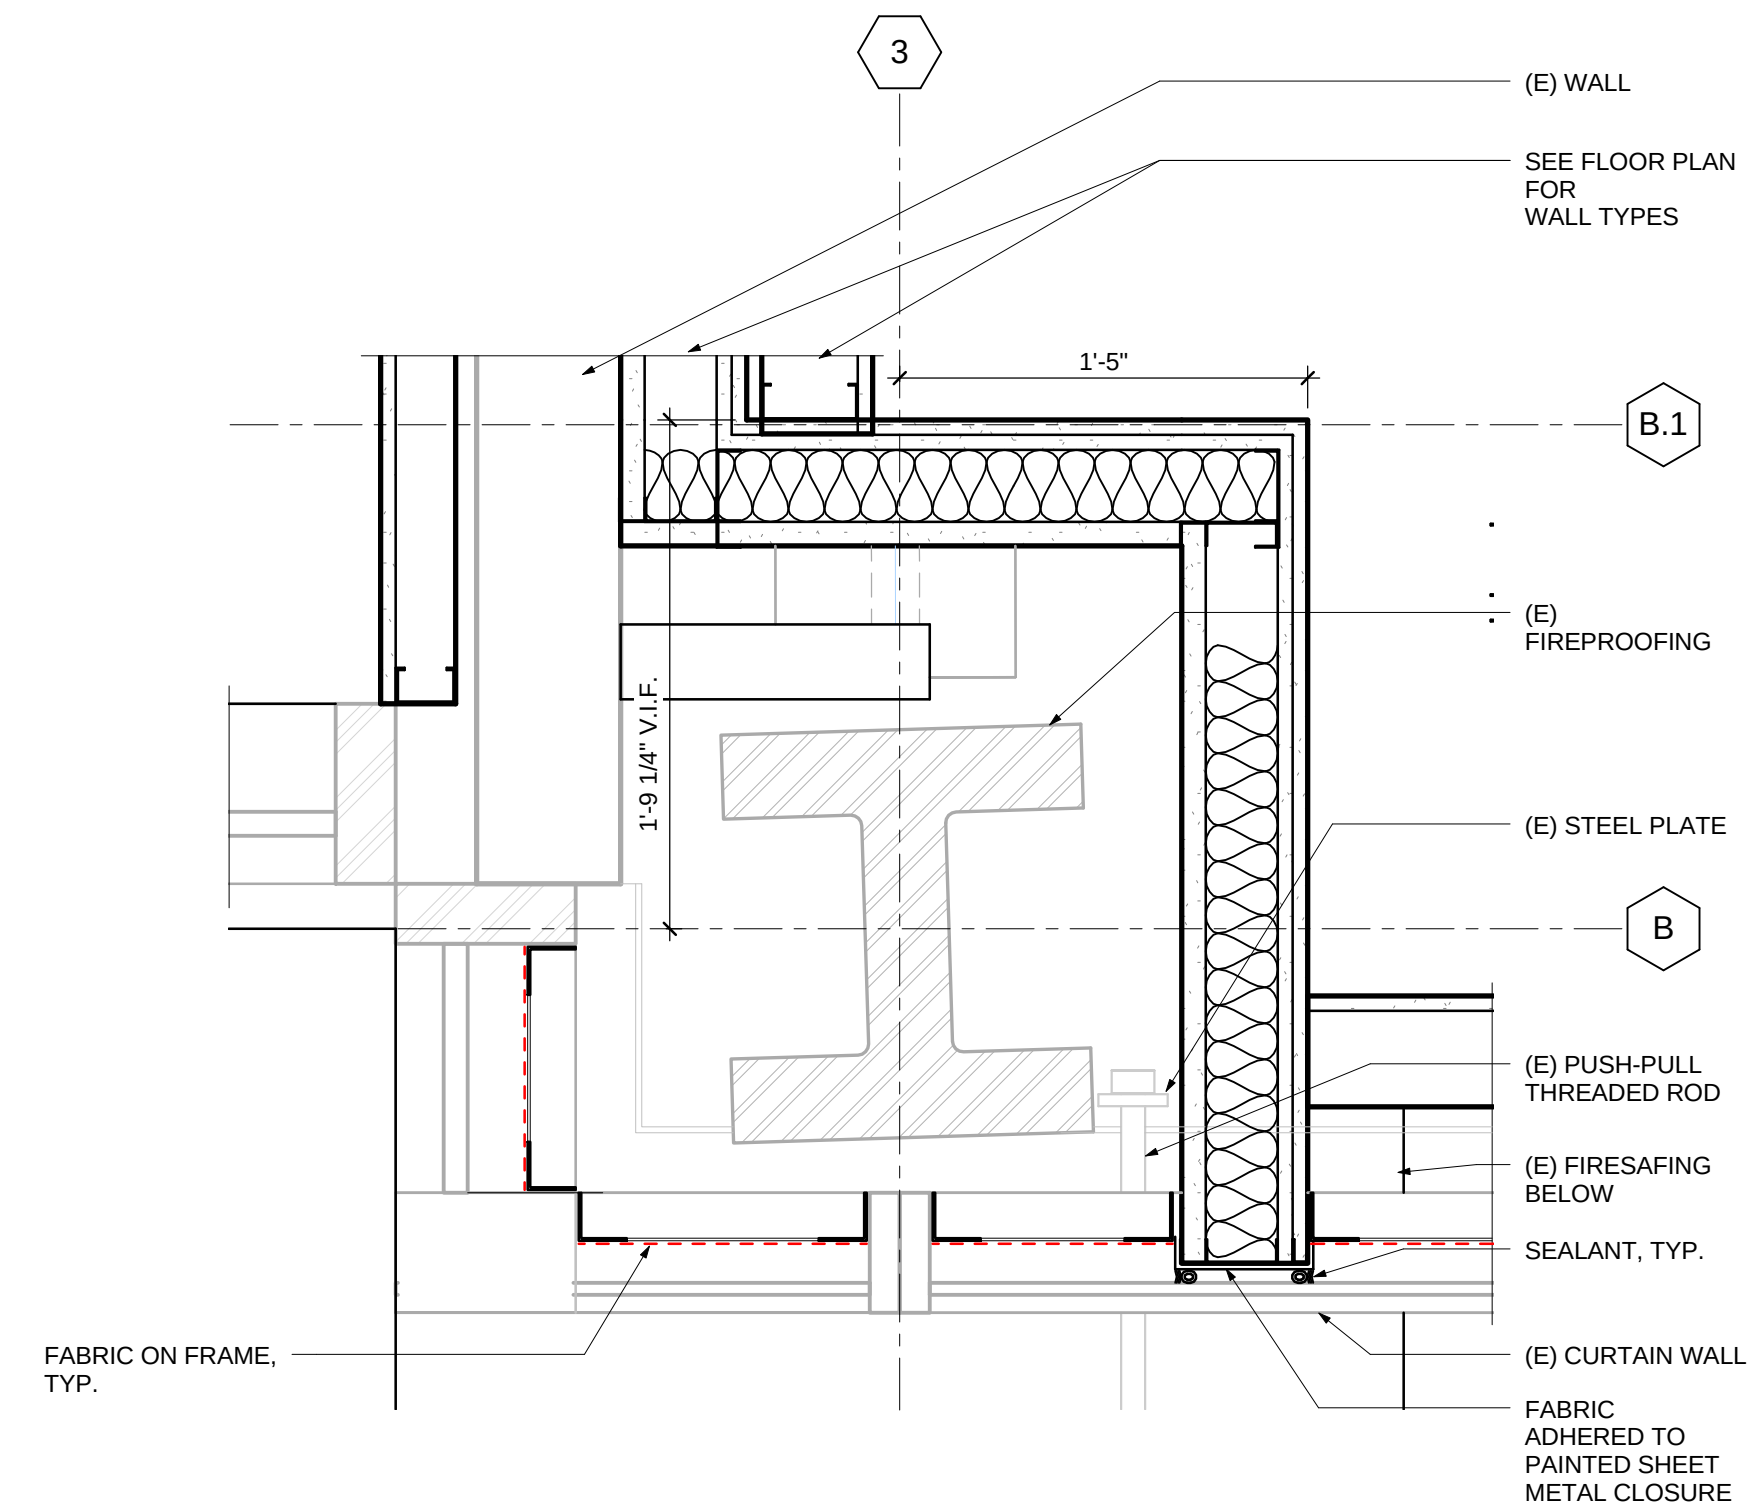


3 2ND FLOOR PERIMETER DETAIL @ GL 3 - B
SCALE 1 1/2" = 1'-0"

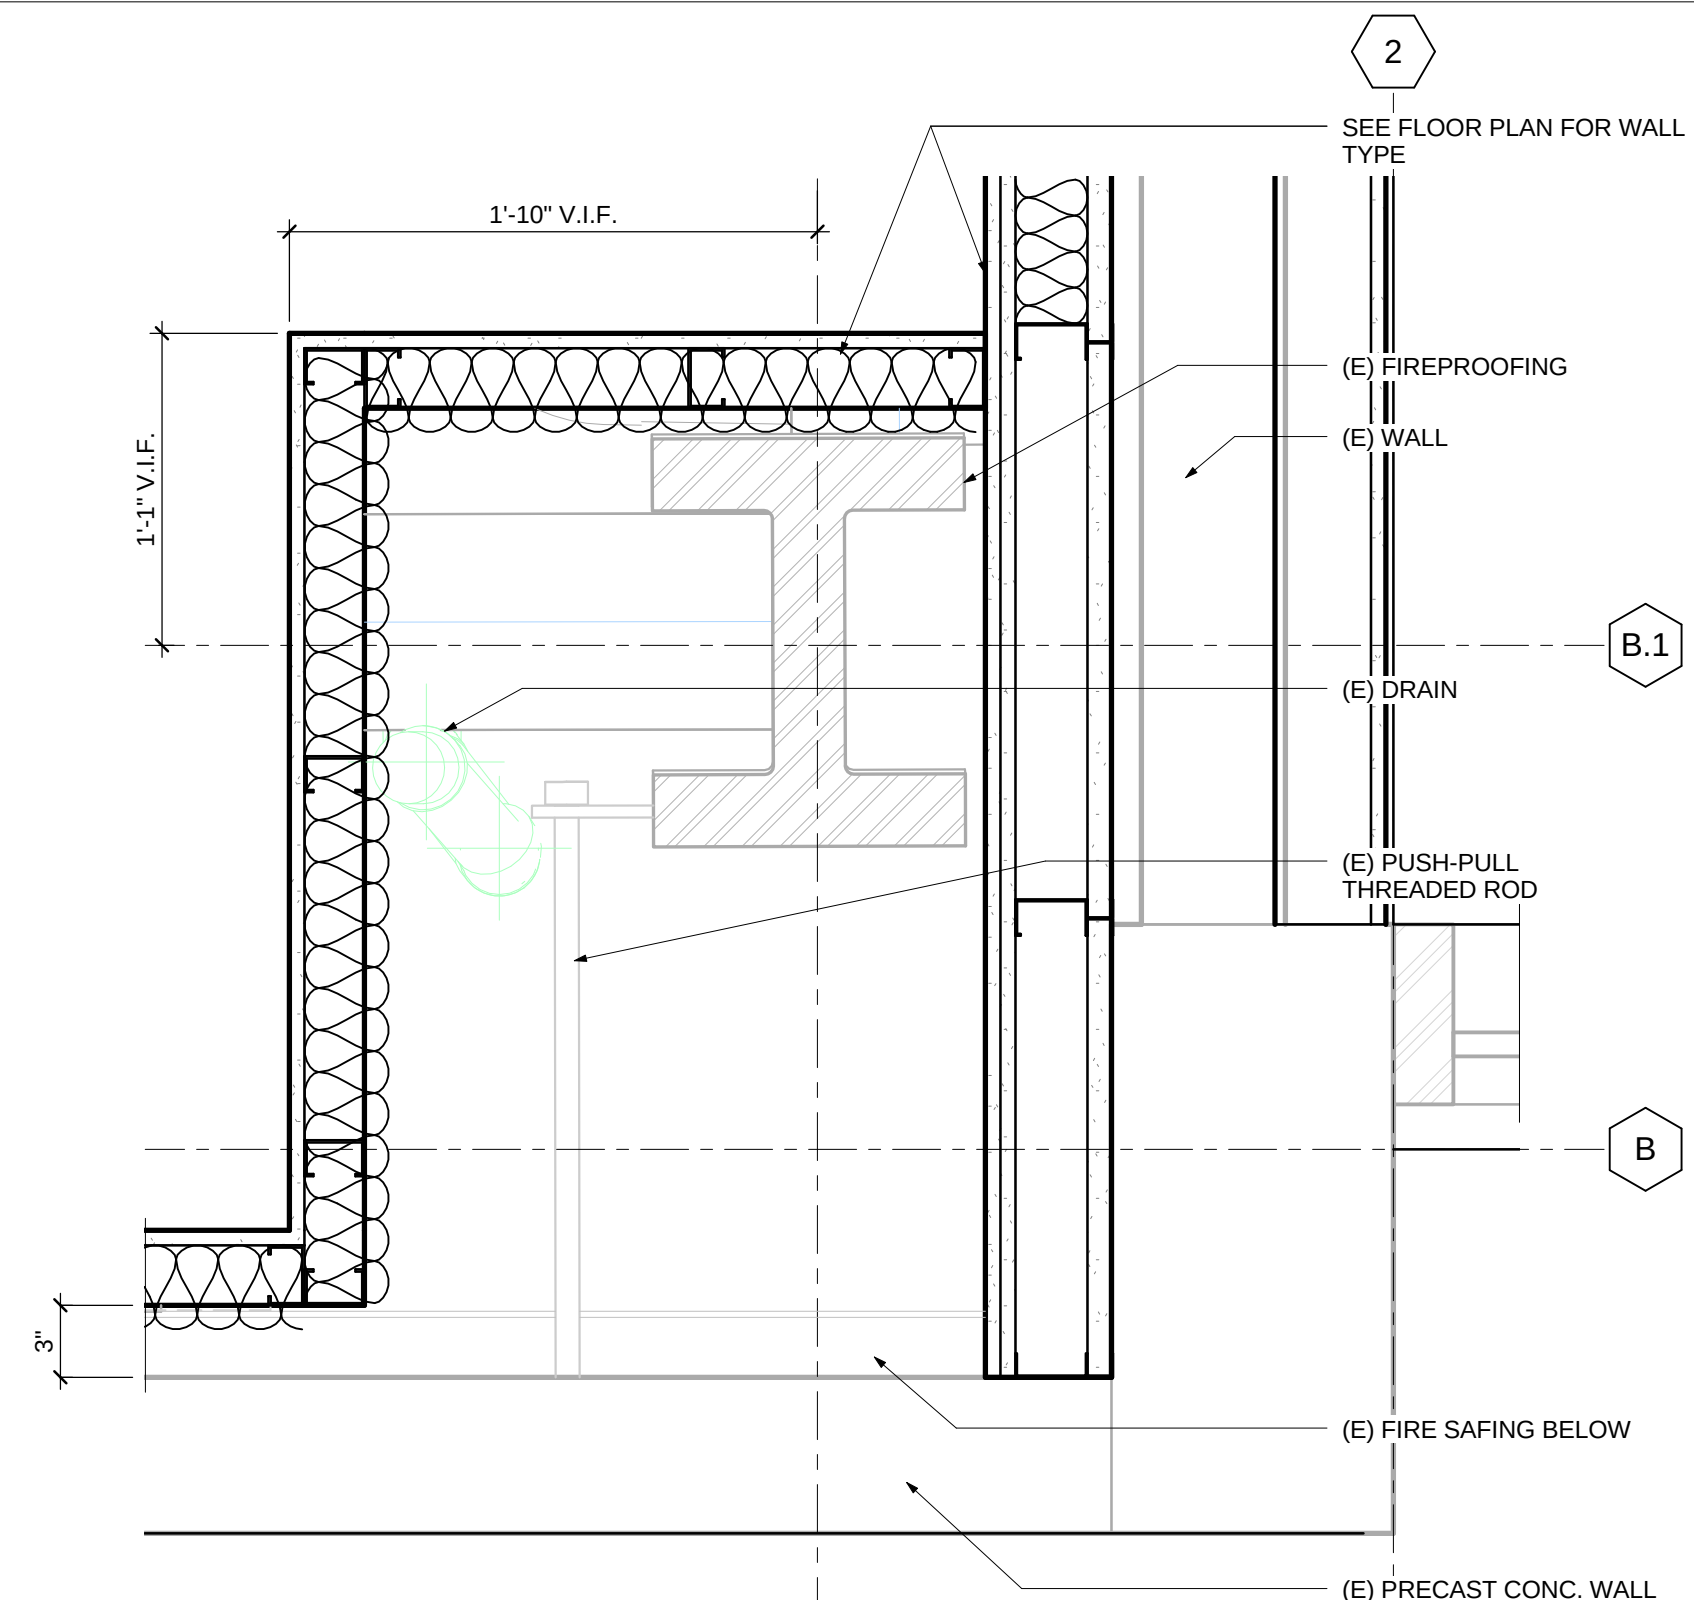


2 2ND FLOOR PERIMETER DETAIL @ GL B.1
SCALE 1 1/2" = 1'-0"

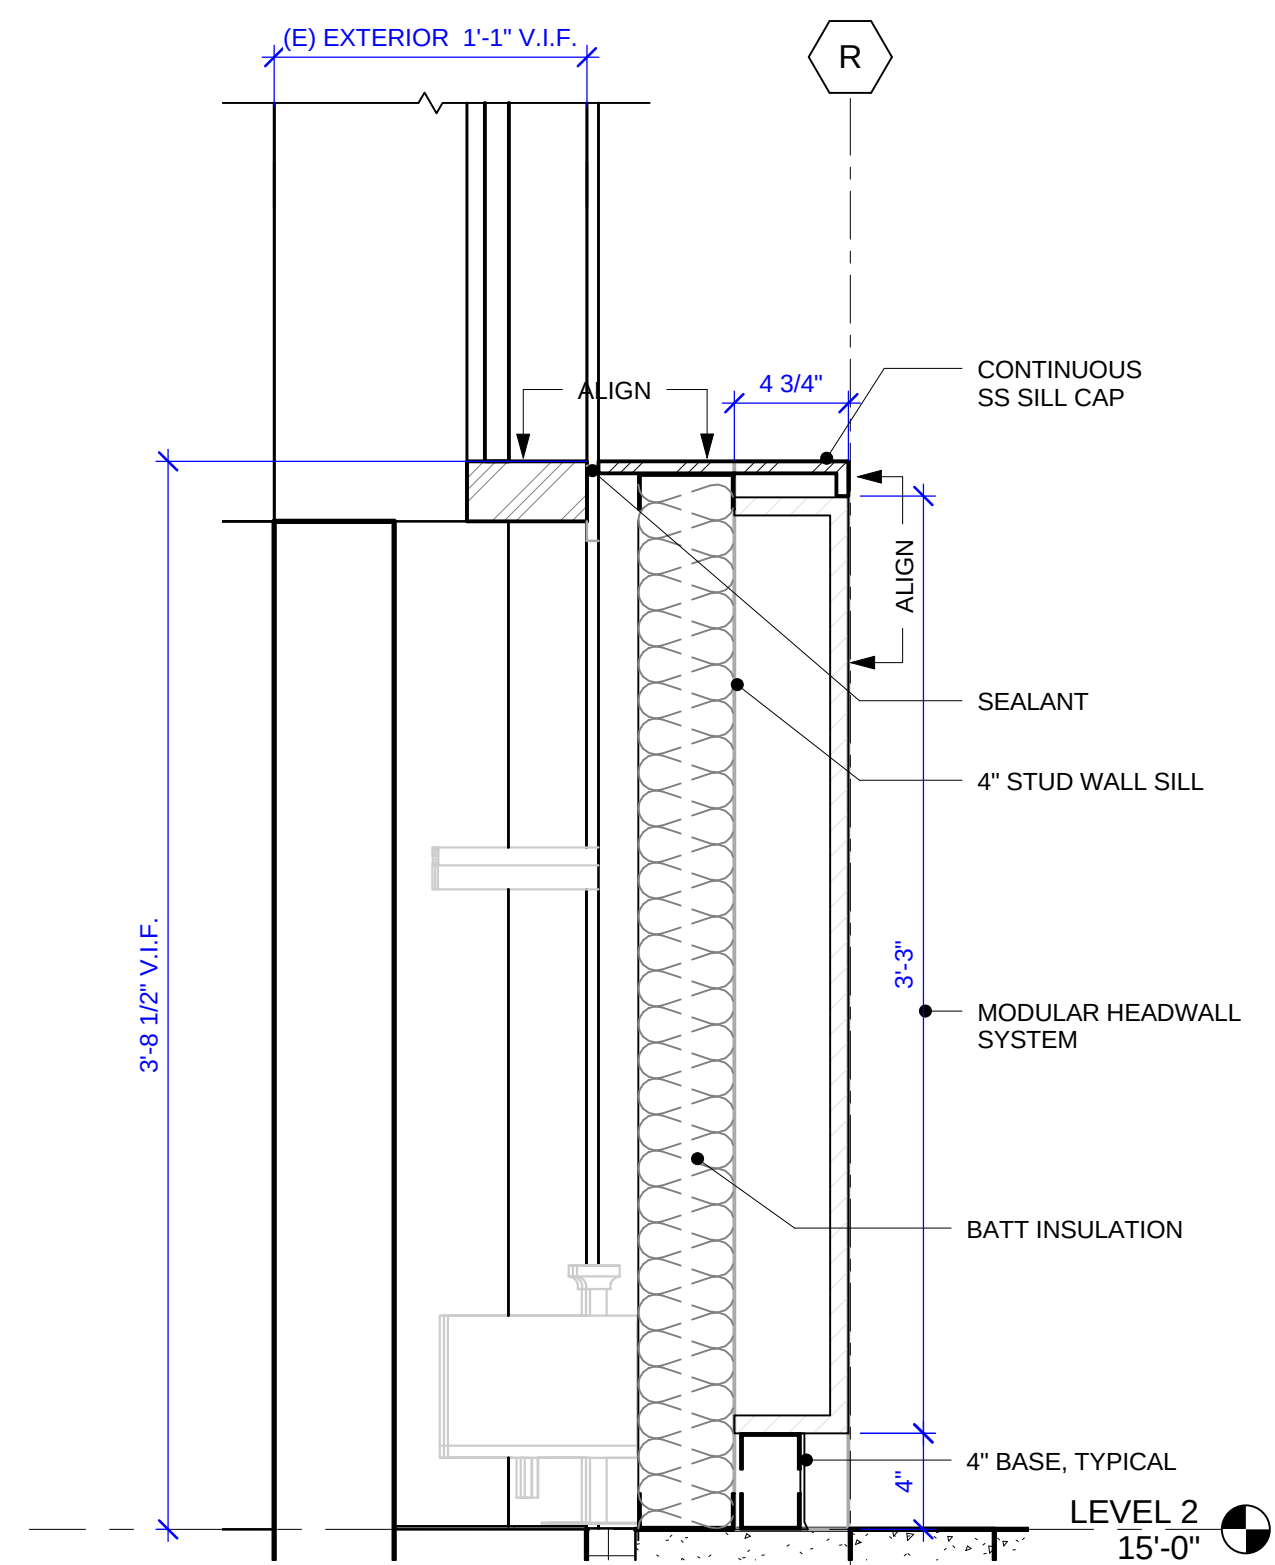


10 HEADWALL SILL DETAIL
SCALE 1 1/2" = 1'-0"

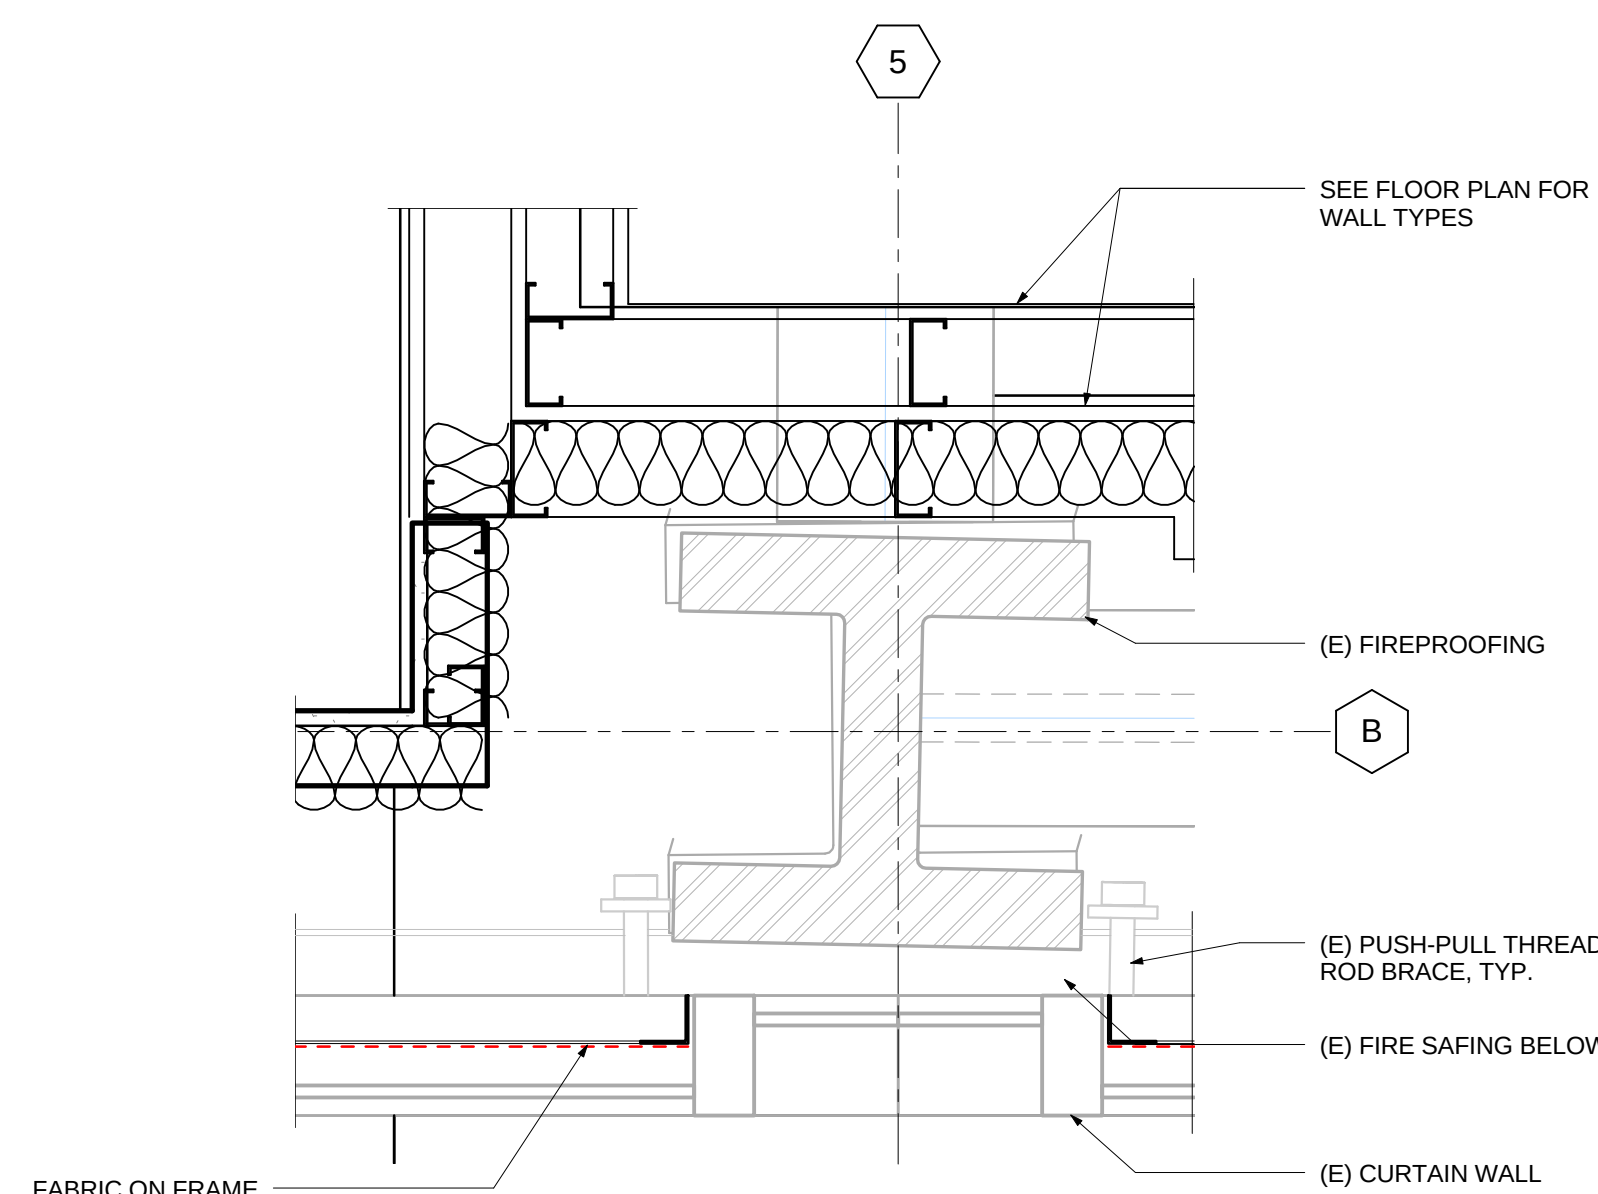



7 2ND FLOOR PERIMETER DETAIL @ GL 5 - B
SCALE 1 1/2" = 1'-0"

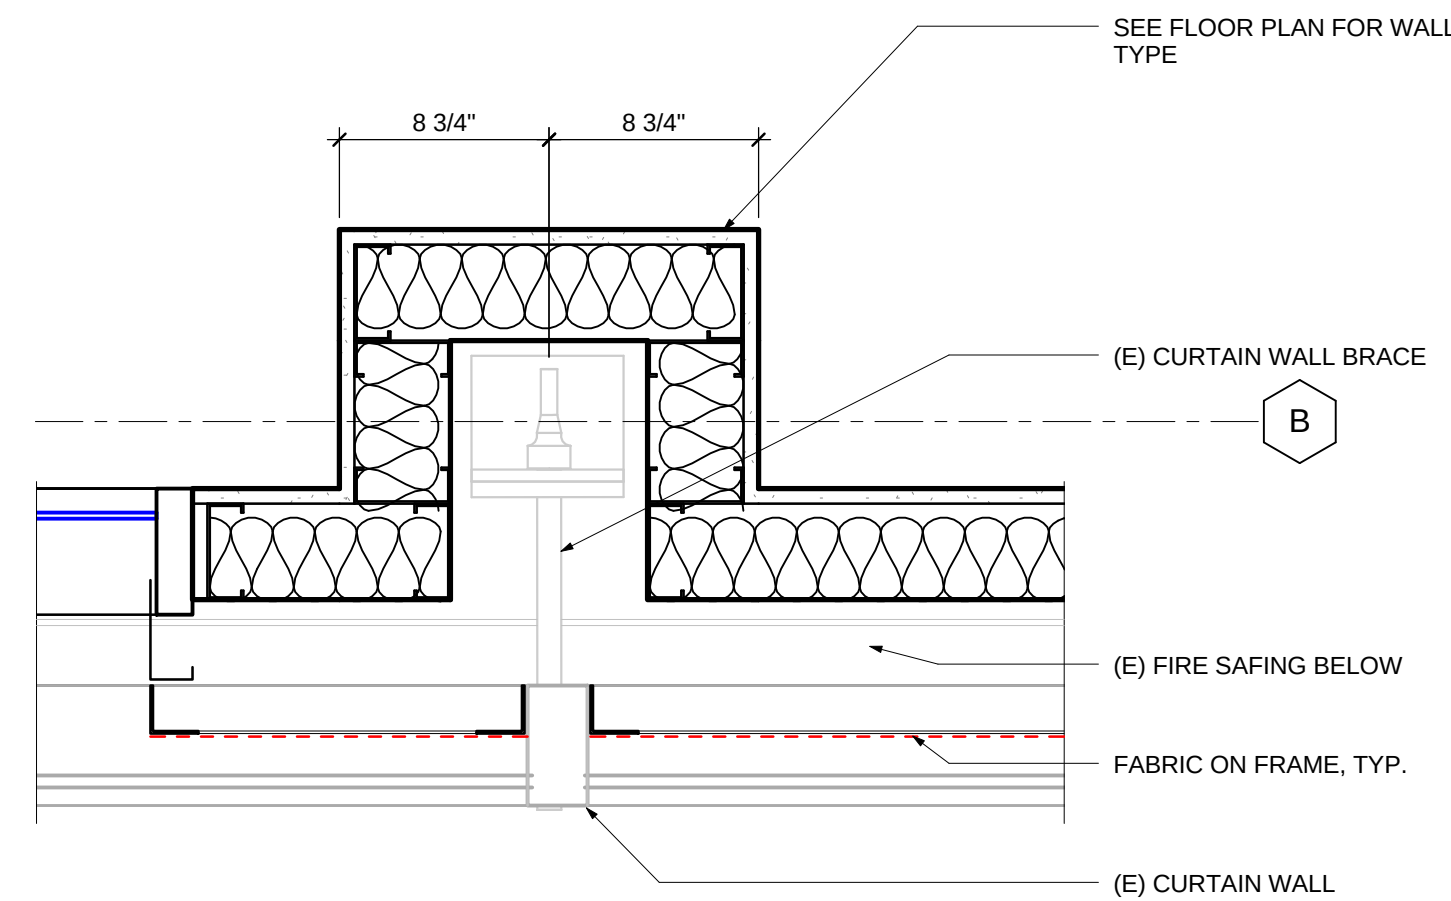


4 2ND FLOOR PERIMETER DETAIL
SCALE 1 1/2" = 1'-0"

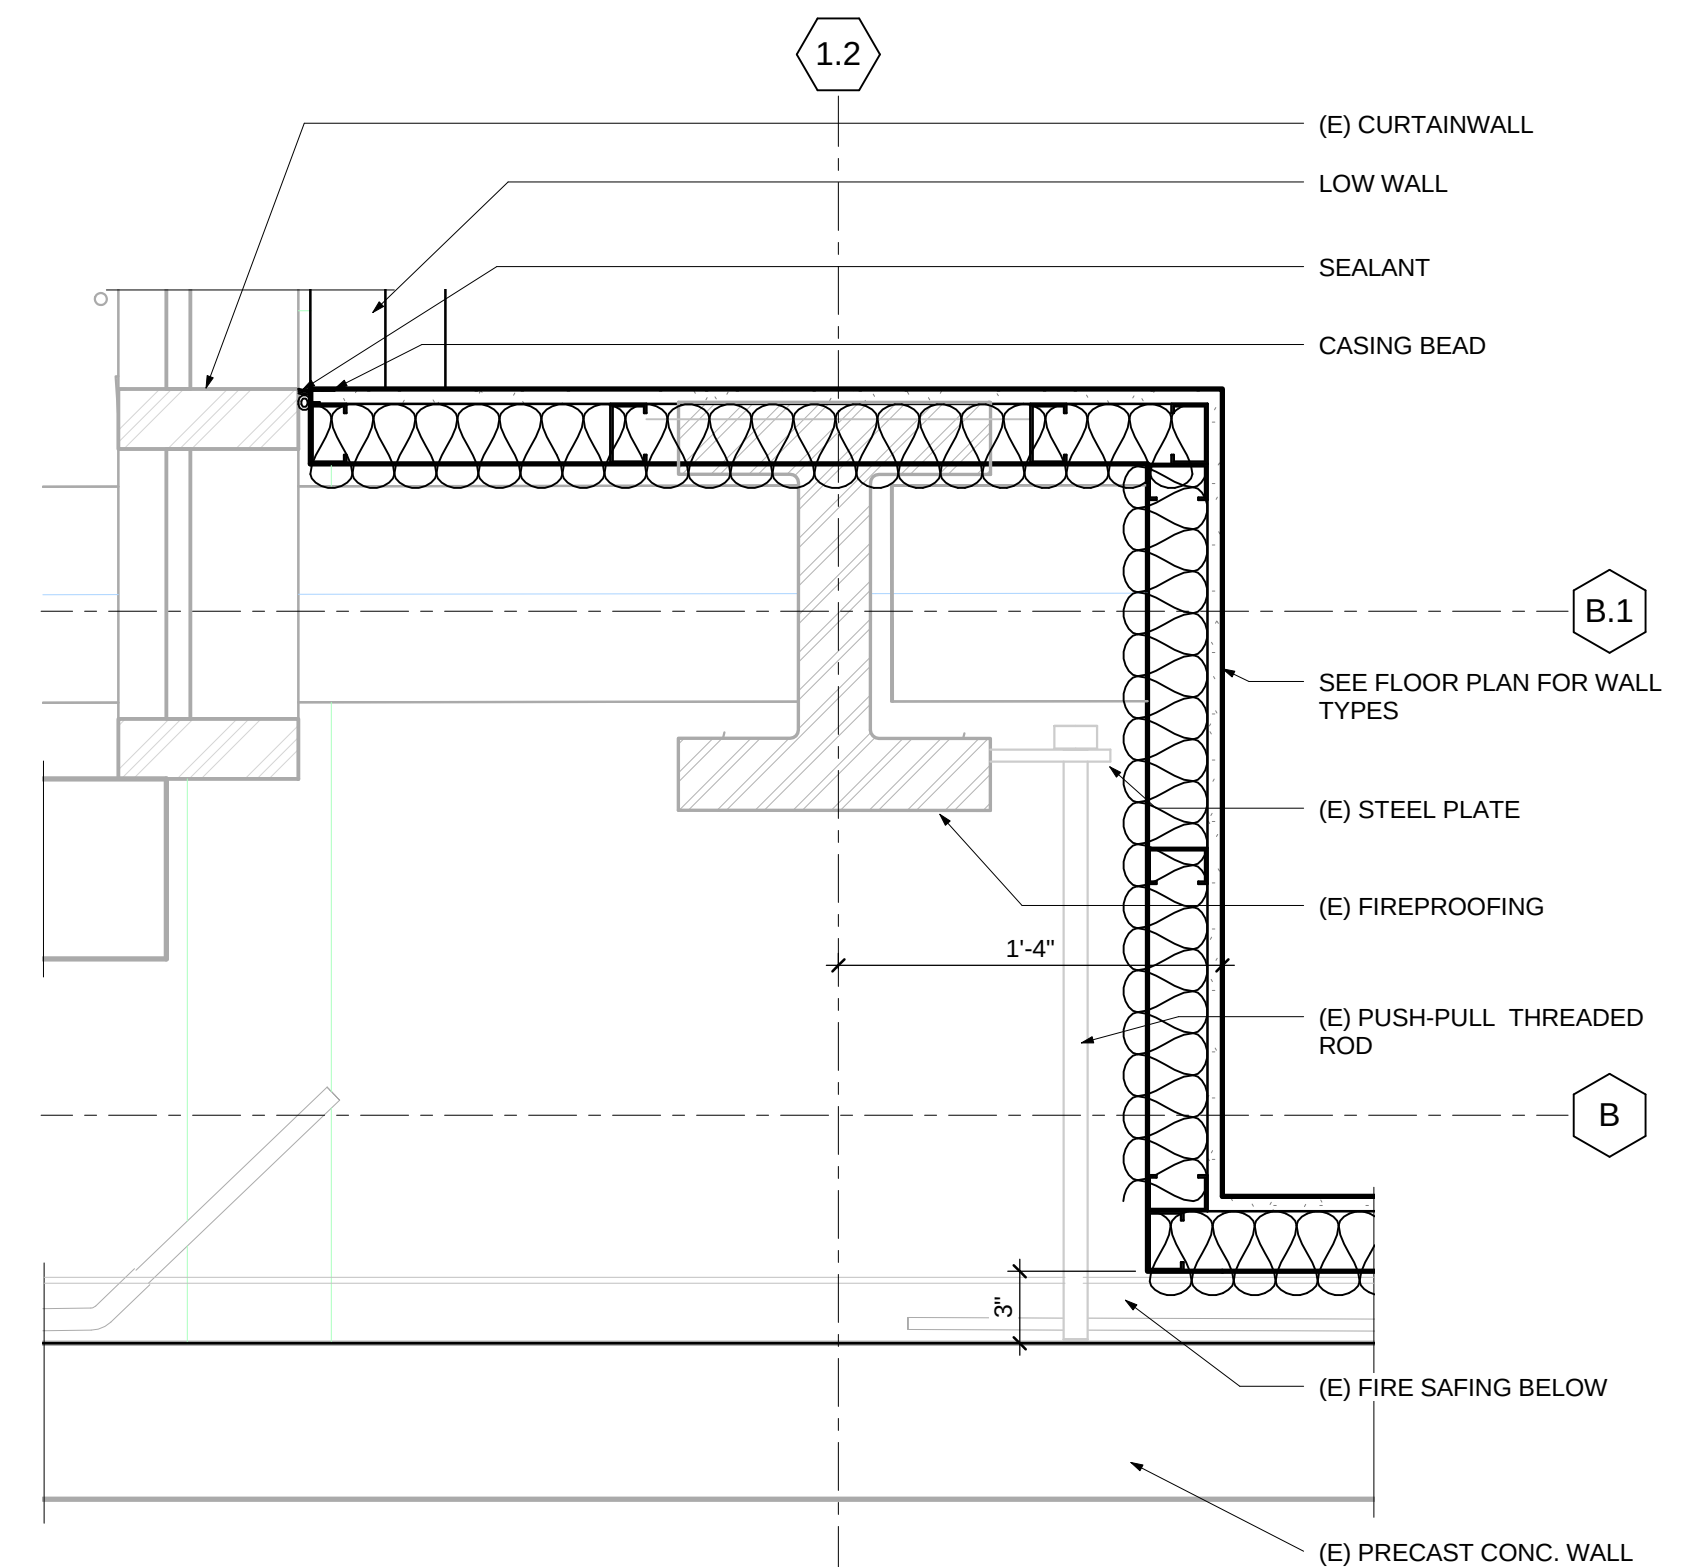

1 2ND FLOOR PERIMETER DETAIL @ GL 1.2 - B.1
SCALE 1 1/2" = 1'-0"

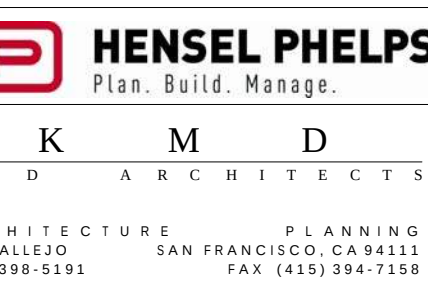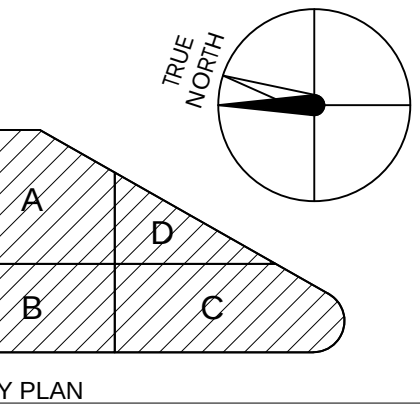


NO.	DATE	ISSUED FOR
2015/11/24	2015/10/23	DP #2 - 100% CD PACKAGE
2015/09/28	2015/09/28	DP #2 - 50% CD PACKAGE
		DESIGN DEVELOPMENT

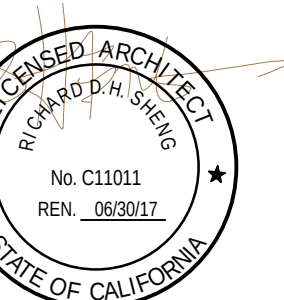


CERTIFIED BY
HEALTH CENTER EMERYVILLE

PLANCHECK#
PROJECT NO.
106-201
DATE
01/04/16
INTERIOR DETAILS -
PERIMETER - LEVEL 2

A10.42

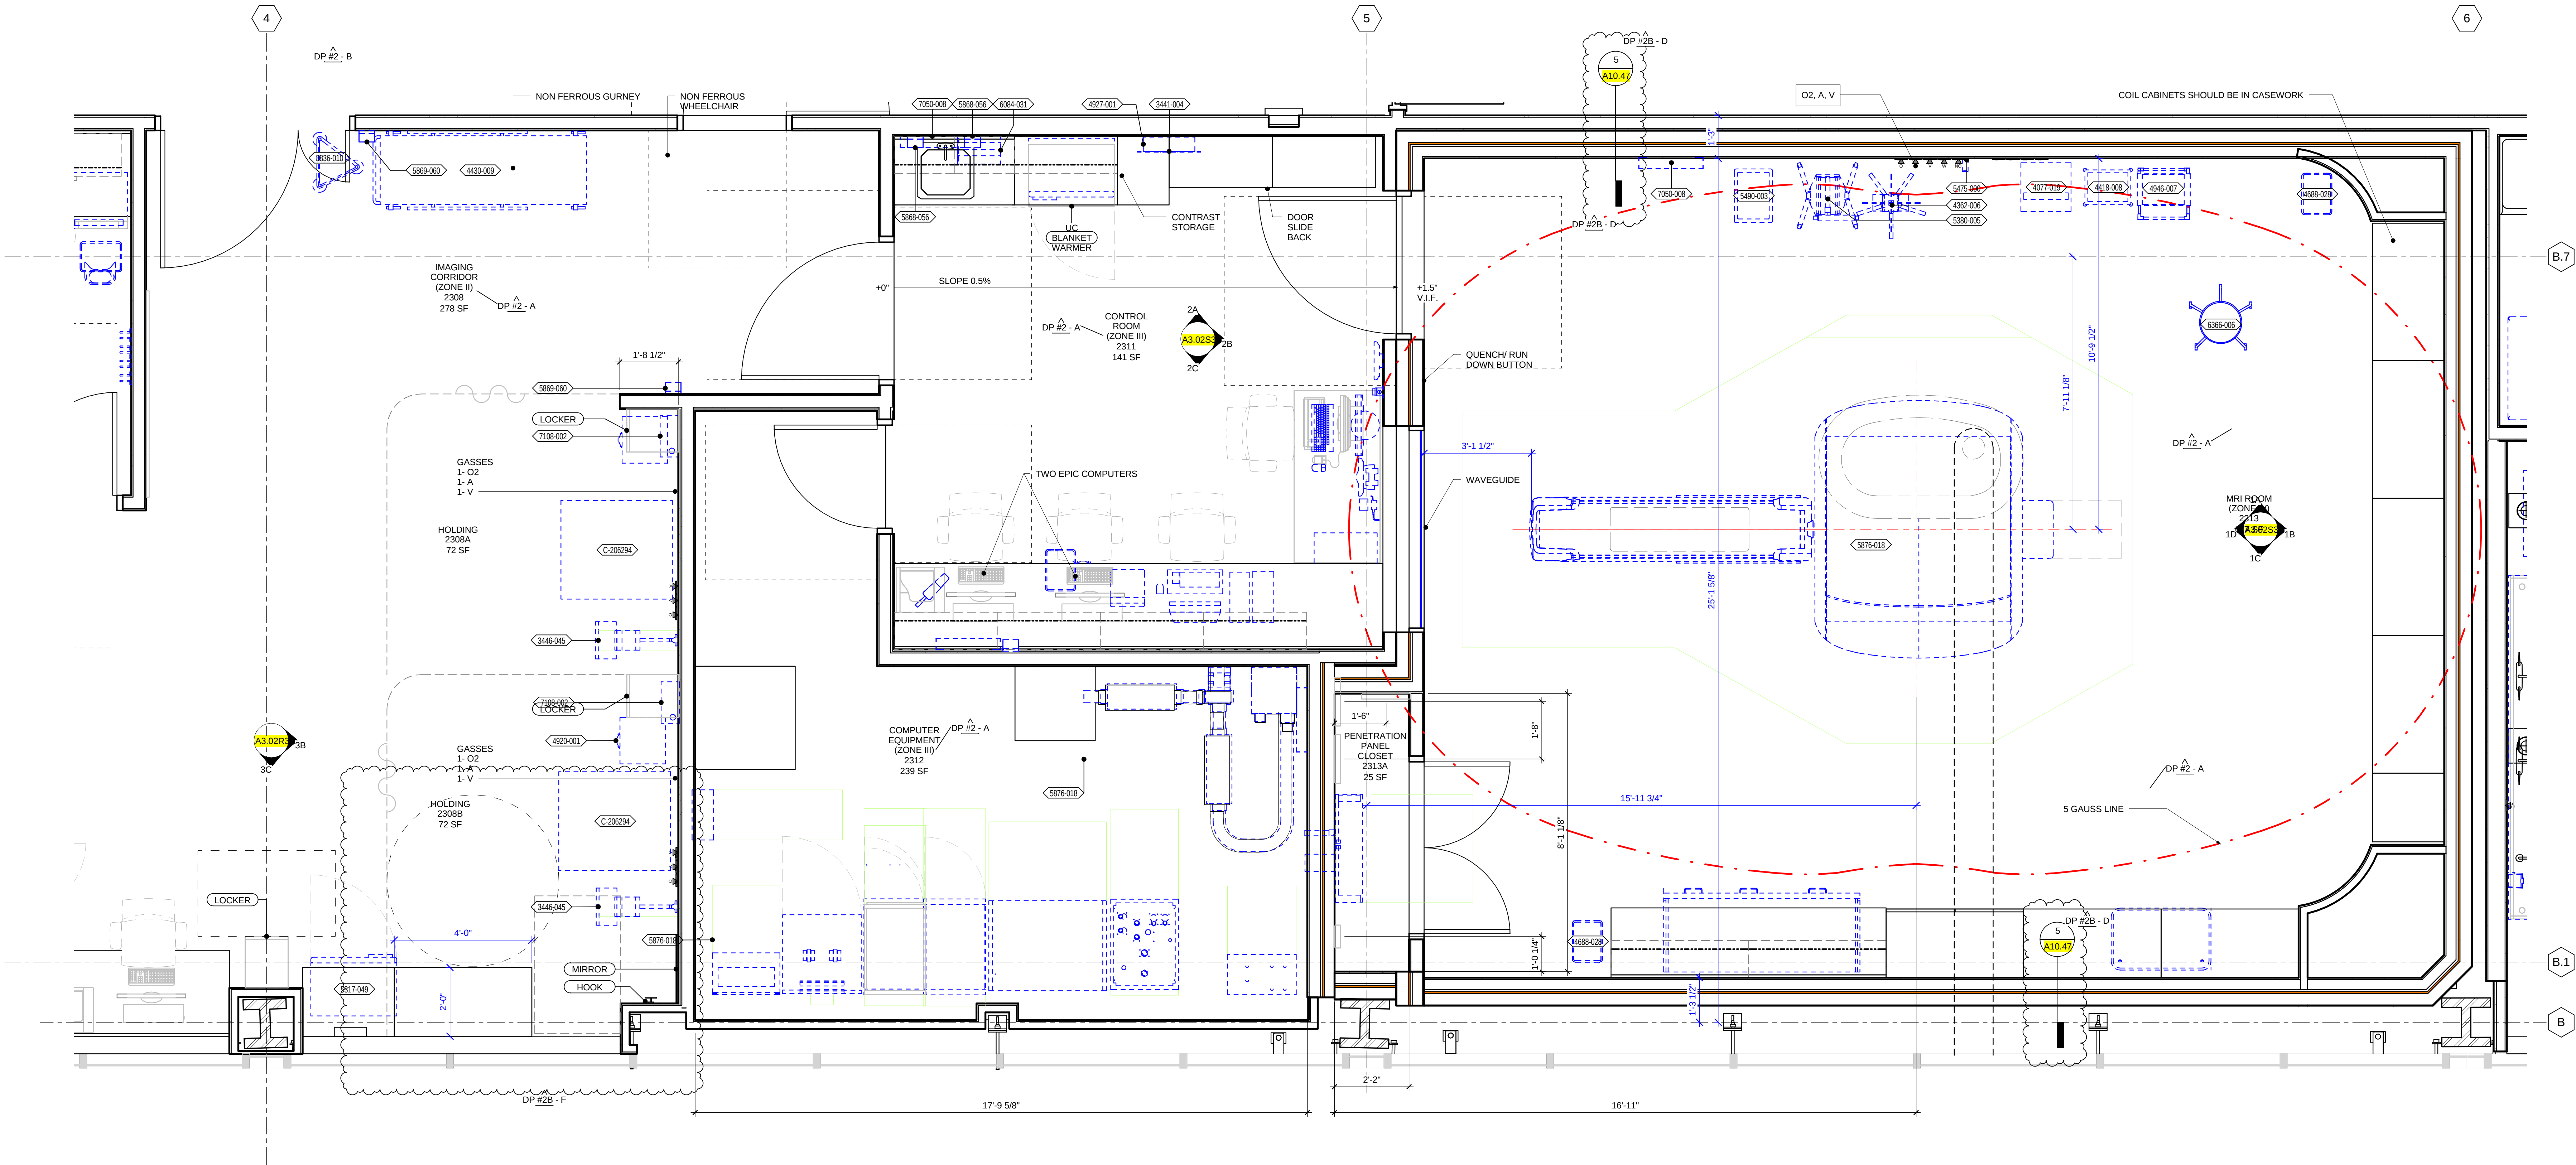


1 2313 MRI
SCALE 1/2" = 1'-0"

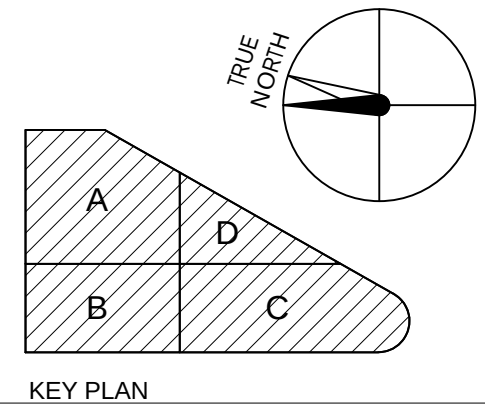

KEY PLAN

HENSEL PHELPS
Plan. Build. Manage.
K M D ARCHITECTS
ARCHITECTURE PLANNING
222 WILLOW SAN FRANCISCO, CA 94111
(415) 398-5131 FAX (415) 394-7158

NO.	DATE	ISSUED FOR
1	2016/01/29	RESPONSE TO PLAN REVIEW
2	2016/01/29	MRI COORDINATION
3	2016/01/29	REVISIONS TO PLAN REVIEW
4	2016/01/29	GENERAL COORDINATION
5	2016/01/29	DP #2 - 100% CD PACKAGE
6	2016/01/29	DP #2 - 50% CD PACKAGE
7	2016/01/29	DESIGN DEVELOPMENT

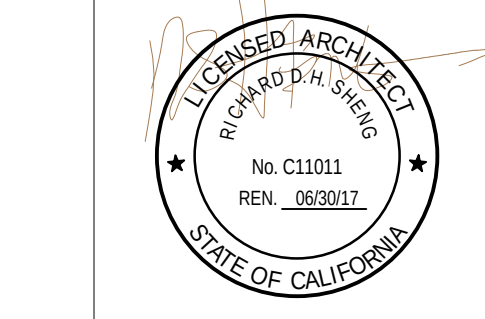

CERTIFIED BY
HEALTH CENTER EMERYVILLE

PLANCHECK#
PROJECT NO.
106-201
DATE
01/04/16
2313 MRI

A3.02S1