

GENERAL NOTE:

1. SEE A202.1 FOR DIMENSIONS.
2. SEE A711 FOR TYP WALL TYPES.
3. PROVIDE 2" DEPRESSED SLAB. SLOPE 2% MAX TO FLOOR DRAIN AT ROOMS B147 AND B153.
4. PROVIDE PUSH BUTTON CONTROLS ON THE INTERIOR RIGHT HAND SIDE OF THE ROLL-UP DOORS MAX. 44" AFF.
5. HAND & EYE WASH/SHOWER. SEE PLBG DTL 9/P701.


LEGEND:

- FULL HEIGHT WALL (BATT INSULATION WHERE OCCURS)
- PARTIAL HEIGHT WALL (6" ABOVE CEILING)
- FULL HEIGHT WALL
- CHAIN LINK PARTITION TO THE BOTTOM OF THE MEZZANINE
- 3/4" PLYWOOD x 14" HIGH, ATTACHED TO METAL BLDG

KEYNOTES:

1. PROVIDE A / V / POWER FLOOR CONNECTION FOR INSTRUCTOR'S DESK.
2. 4" Ø FIXED BOLLARD, TYP. SEE 9 / A110
3. 6' x 4' WHITEBOARD OFCI. SEE 1/A704.
4. (20) 18" x 18" METAL STORAGE SHELVE.
5. PROVIDE 1 1/8" DEPRESSED SLAB FOR 1 1/8" PLYWOOD RECESSED SUBFLOOR.
6. 6" HIGH TOILET PARTITION SCREEN.
7. MEZZANINE STAIR ACCESS. DEFERRED APPROVAL ITEM PER G001.
8. CHAIN LINK FENCE TO UNDERSIDE OF STRUCTURE.
9. NOT USED
10. 8" HIGH CHAIN LINK FENCE.
11. FRP PANEL OVER PLYWOOD (SEE INT ELEV 3 / A502 FOR EXTENT).
12. 65" LED MONITOR
13. DEFIBRILLATOR BOX BASIS OF DESIGN: CARDIAC SCIENCE MODEL NO. POWERHEART G5 AED WITH CABINET ENCLOSURE.
14. 3" SEISMIC GAP REQUIRED AT INTERSECTING INTERIOR WALL.
15. 3" SEISMIC GAP REQUIRED AT INTERSECTING RESTROOM TOILET PARTITIONS.
16. WALL MOUNTED FIRST AID KIT, URGENT FIRST AID # URG 245.
17. SEMI-RECESSED FIRE EXTINGUISHER CABINET.
18. DEPRESSED SLAB AND FLOOR DRAIN AT TOILET ROOM SSD, SPD, SEE DETAIL 10/A704.
19. CONCRETE EQUIP PAD, SEE DETAIL 8 / S501.
20. ASSISTIVE LISTING SYSTEM REQUIRED PER 11B-219 & 11B-706

21. FLOOR DRAIN AT TOILET ROOM. SEE PLUMBING DRAWINGS.
22. DF PER 4B/G102.
23. HANDWASH SINK PER 9/704.
24. PLYWOOD SIDING. SEE 3/A502, SIM.

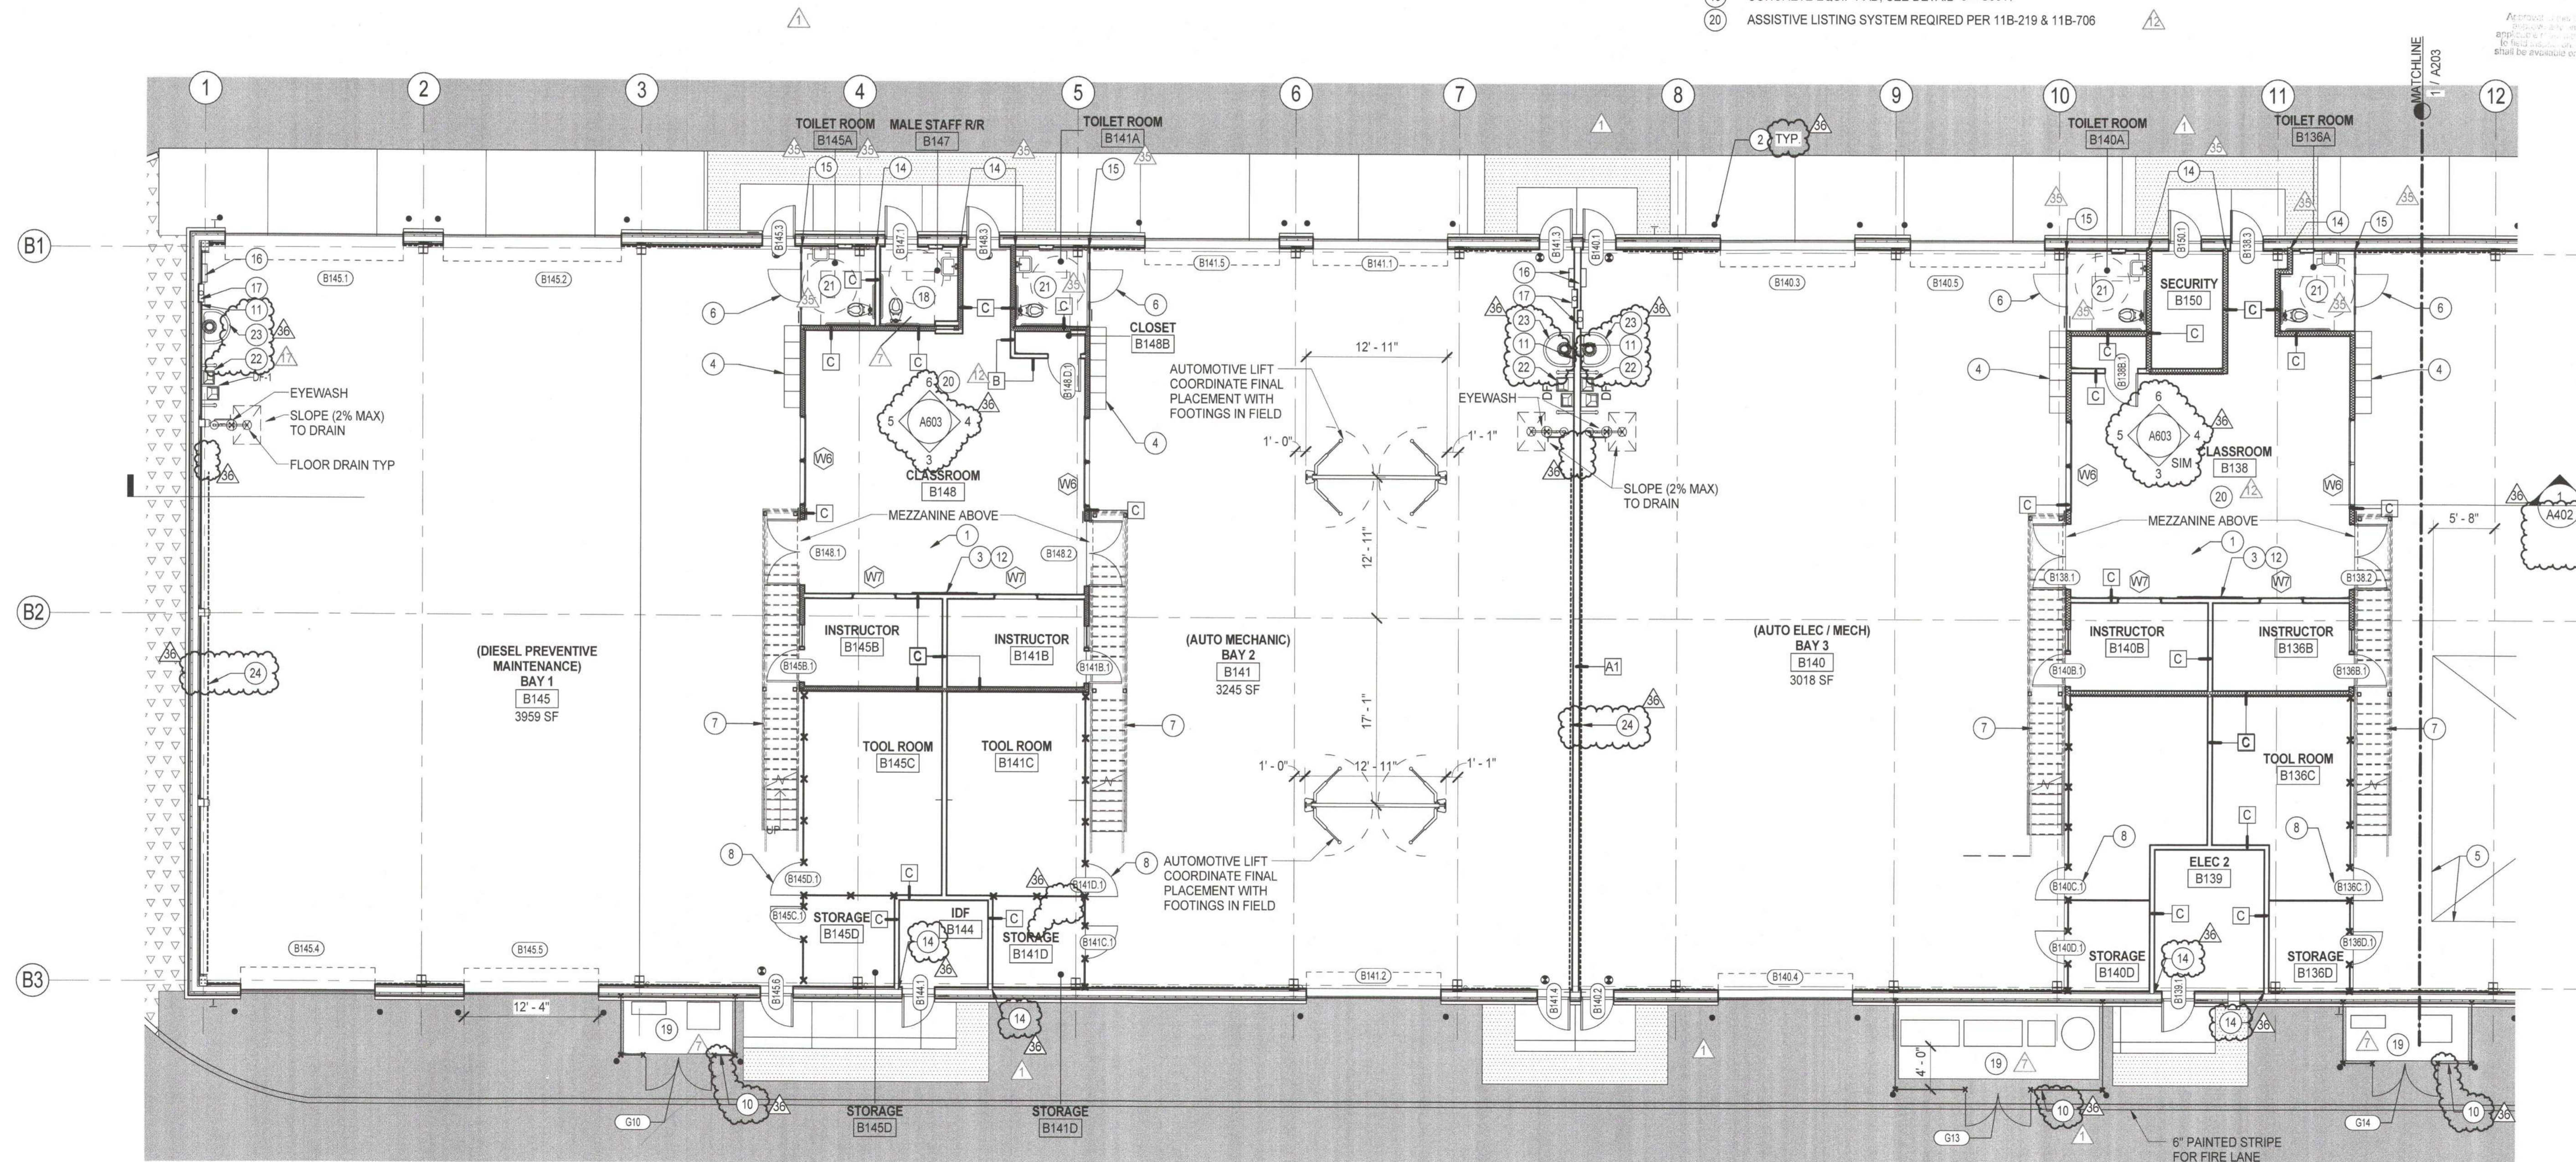

1 FLOOR PLAN - BLDG B - WEST
1/8" = 1'-0"



KEY PLAN




KITCHELL
Capital Expenditure Managers
2450 Venture Oaks Way
Suite 500
Sacramento, CA. 95833
(916) 648-9700



CALIFORNIA STATE FIRE MARSHAL
APPROVED

Approval of this plan does not authorize or approve any omission or deviation from applicable regulations. Final approval is subject to field inspections. One set of approved plans shall be available on the project site at all times.

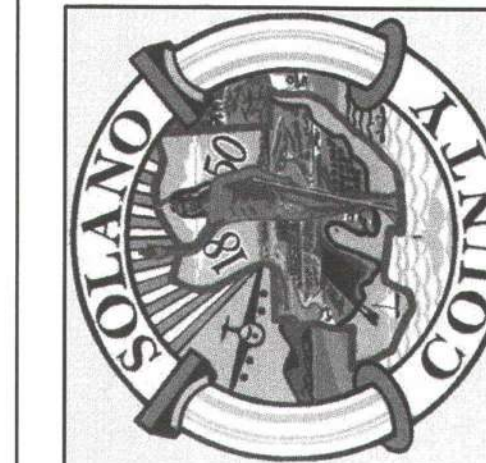

SOLANO COUNTY
SOLANO COUNTY SB 1022 CLASSROOM
AND VOCATIONAL TRAINING CENTER
2500 CLAY BANK ROAD
FAIRFIELD, CA 94533

PROJECT STATUS:
100% CONSTRUCTION
DOCUMENTS

SHEET TITLE:
FLOOR PLAN - BLDG B -
WEST

SCALE: 0 1/2 1
BAR IS ONE INCH ON ORIGINAL
DRAWING. IF NOT ONE INCH ON THIS
SHEET, ADJUST SCALES ACCORDINGLY.

REVISIONS		
No.	Description	Date
1	REVISION #1	1/20/2017
2	ADDENDUM #4	2/24/2017
3	ASI-001	6/12/2017
4	RFI-35	7/20/2017
5	RFI-74	7/28/2017
6	ASI-008	10/9/2017
7	BULLETIN #6	10/18/2017


JOB NO. 4907A3
DATE 11/9/2016
SHEET
A202



**CALIFORNIA STATE FIRE MARSHAL
APPROVED**

Approval of this plan does not authorize or approve any omission or deviation from applicable regulations. Final approval is subject to field inspections. One set of approved plans shall be available on the project site at all times.

Reviewed by: *[Signature]* 1/25/18

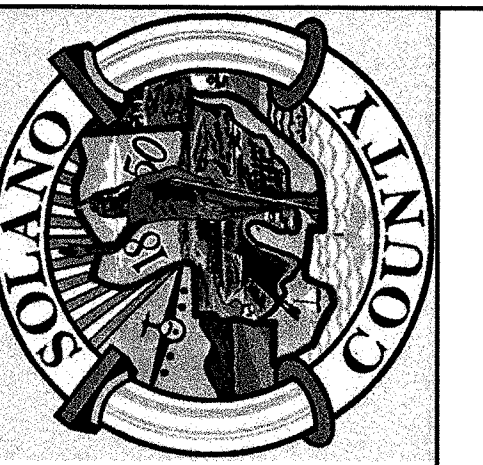

**SOLANO COUNTY SB 1022 CLASSROOM
AND VOCATIONAL TRAINING CENTER**
2500 CLAY BANK ROAD
FAIRFIELD, CA 94533

SOLANO COUNTY

PROJECT STATUS:

**100% CONSTRUCTION
DOCUMENTS**

SHEET TITLE:

**DIMENSION FLOOR PLAN
- BLDG B - WEST**

SCALE: 0 12' 24' 36'

REVISIONS		
No.	Description	Date
1	REVISION #1	1/20/2017
2	ADDENDUM #2	2/10/2017
3	ASH-004	7/21/2017
4	RFL-50.1	8/15/2017
5	BULLETIN #3.3	8/18/2017
6	RFL-122	9/19/2017
7	RFL-214	12/7/2017
8	BULLETIN #9	1/17/2018

JOB NO. 4907A3	SHEET A202.1
DATE 11/9/2016	

LEGEND:


L 7" HIGH S.S. CORNER GUARD.

GENERAL NOTE:

- ALL INTERIOR DOORS SET A MINIMUM OF 3" FROM ADJACENT WALLS.
- DIMENSIONS ARE FROM FACE OF STUD TO FACE OF STUD, UNLESS OTHERWISE NOTED.

KEYNOTES:

- PROVIDE A / V POWER FLOOR CONNECTION FOR INSTRUCTOR'S DESK.

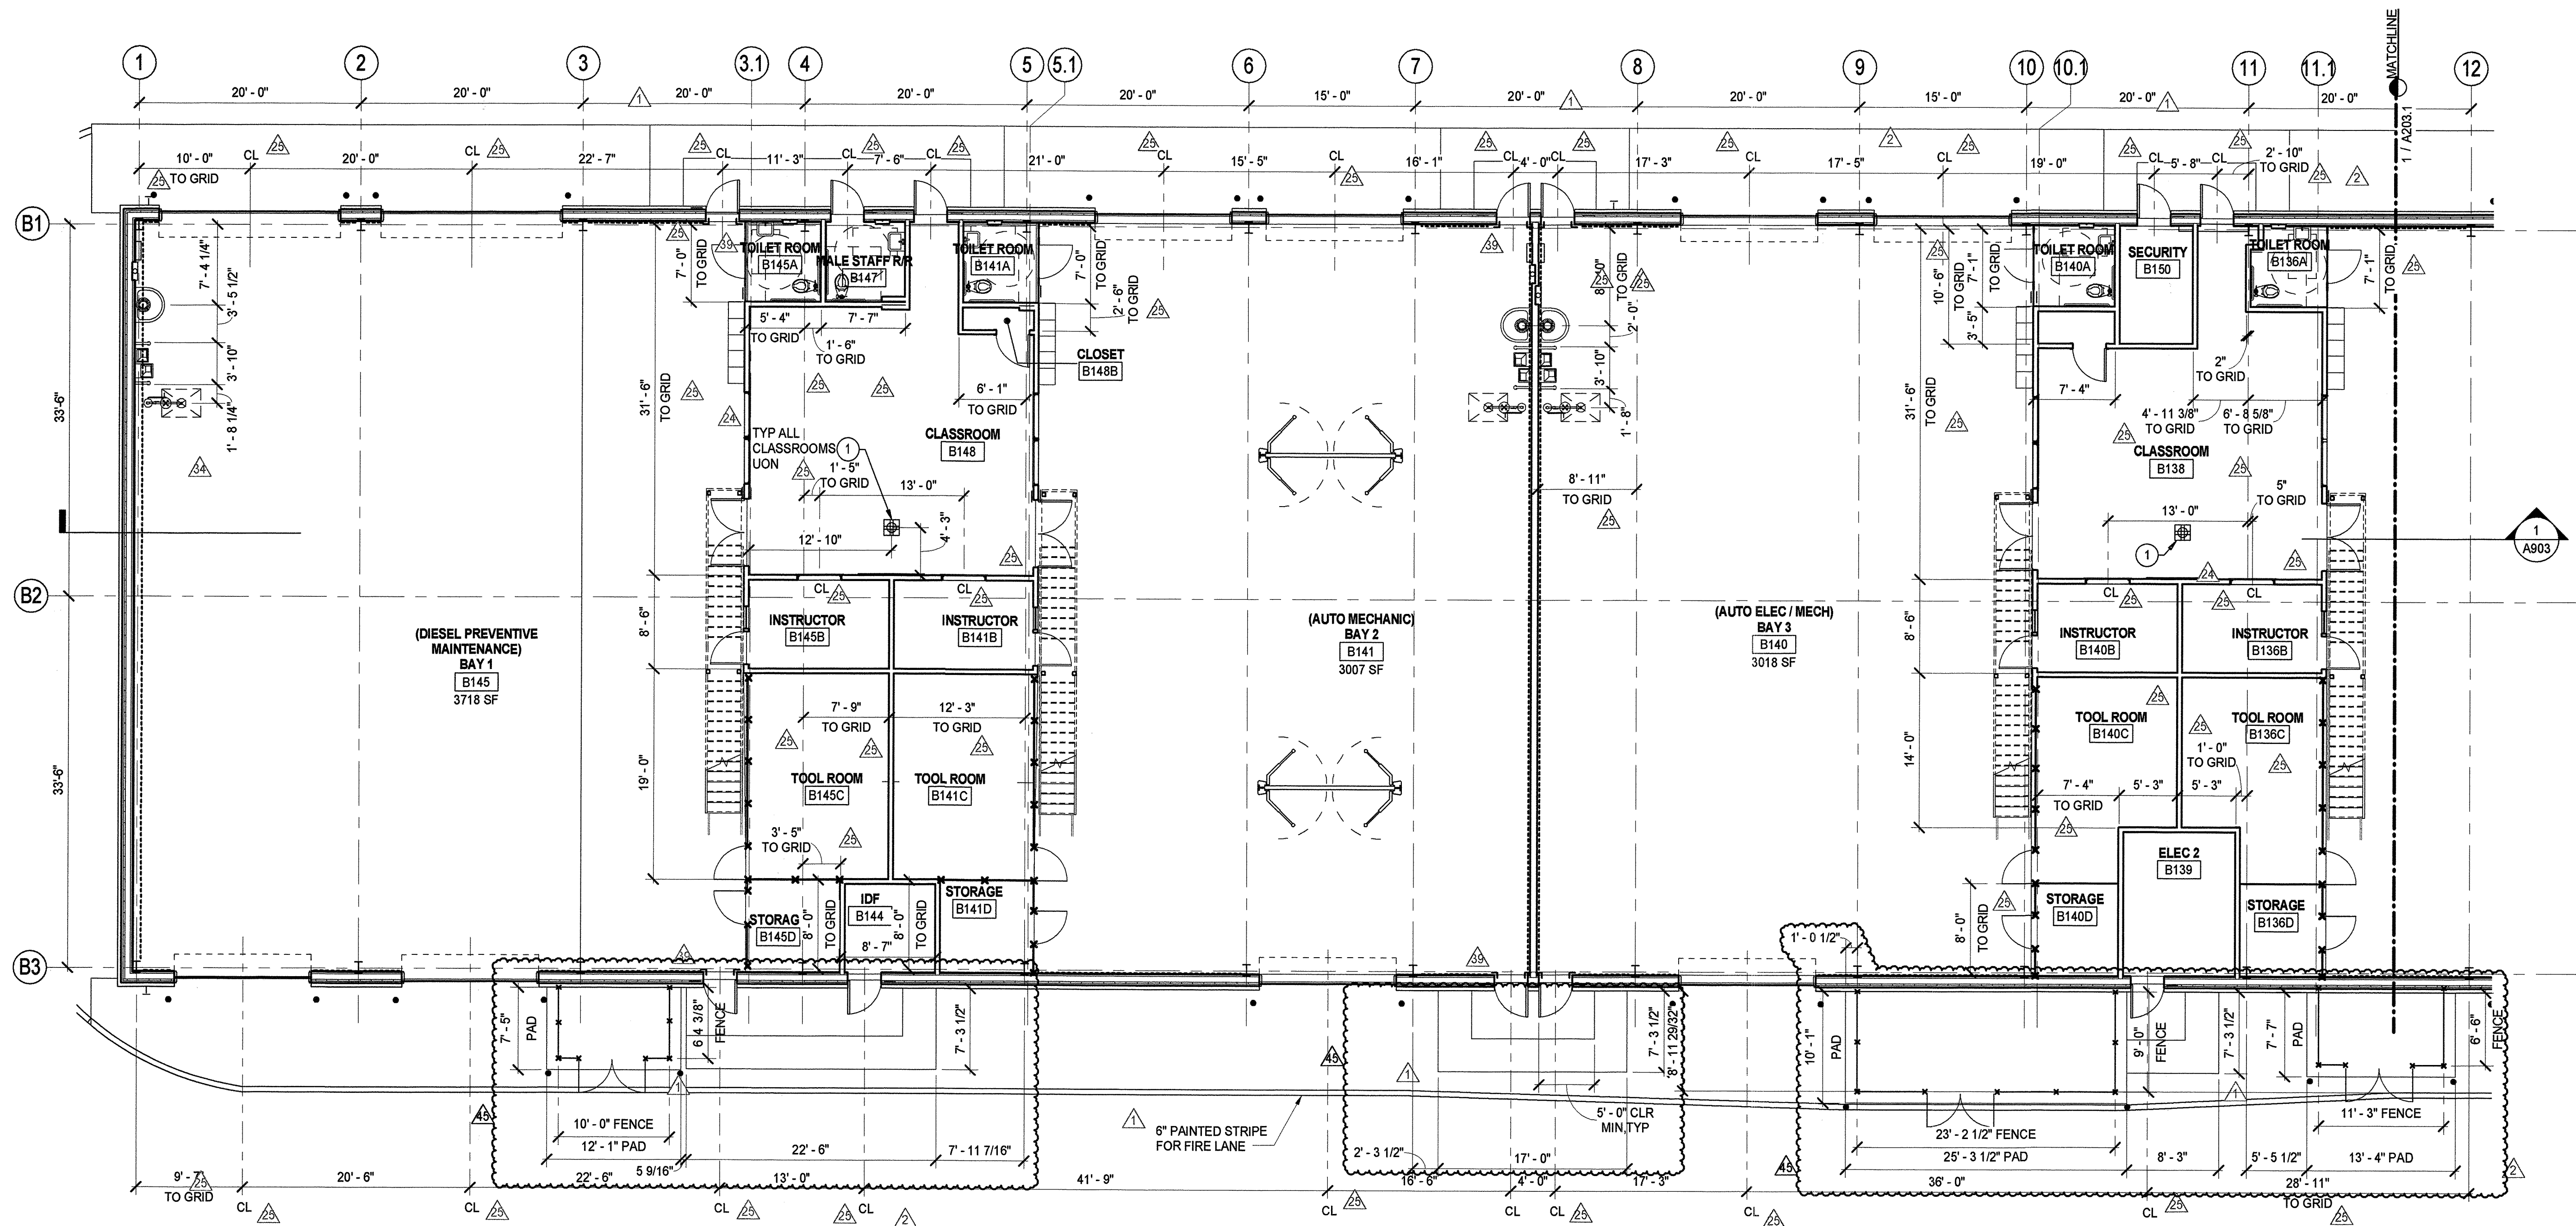


1 DIMENSION PLAN - BLDG B - WEST
1/8" = 1'-0"

KEY PLAN


A

B - WEST B - EAST


LAST REVISION: 2/5/2018 12:39:07 PM

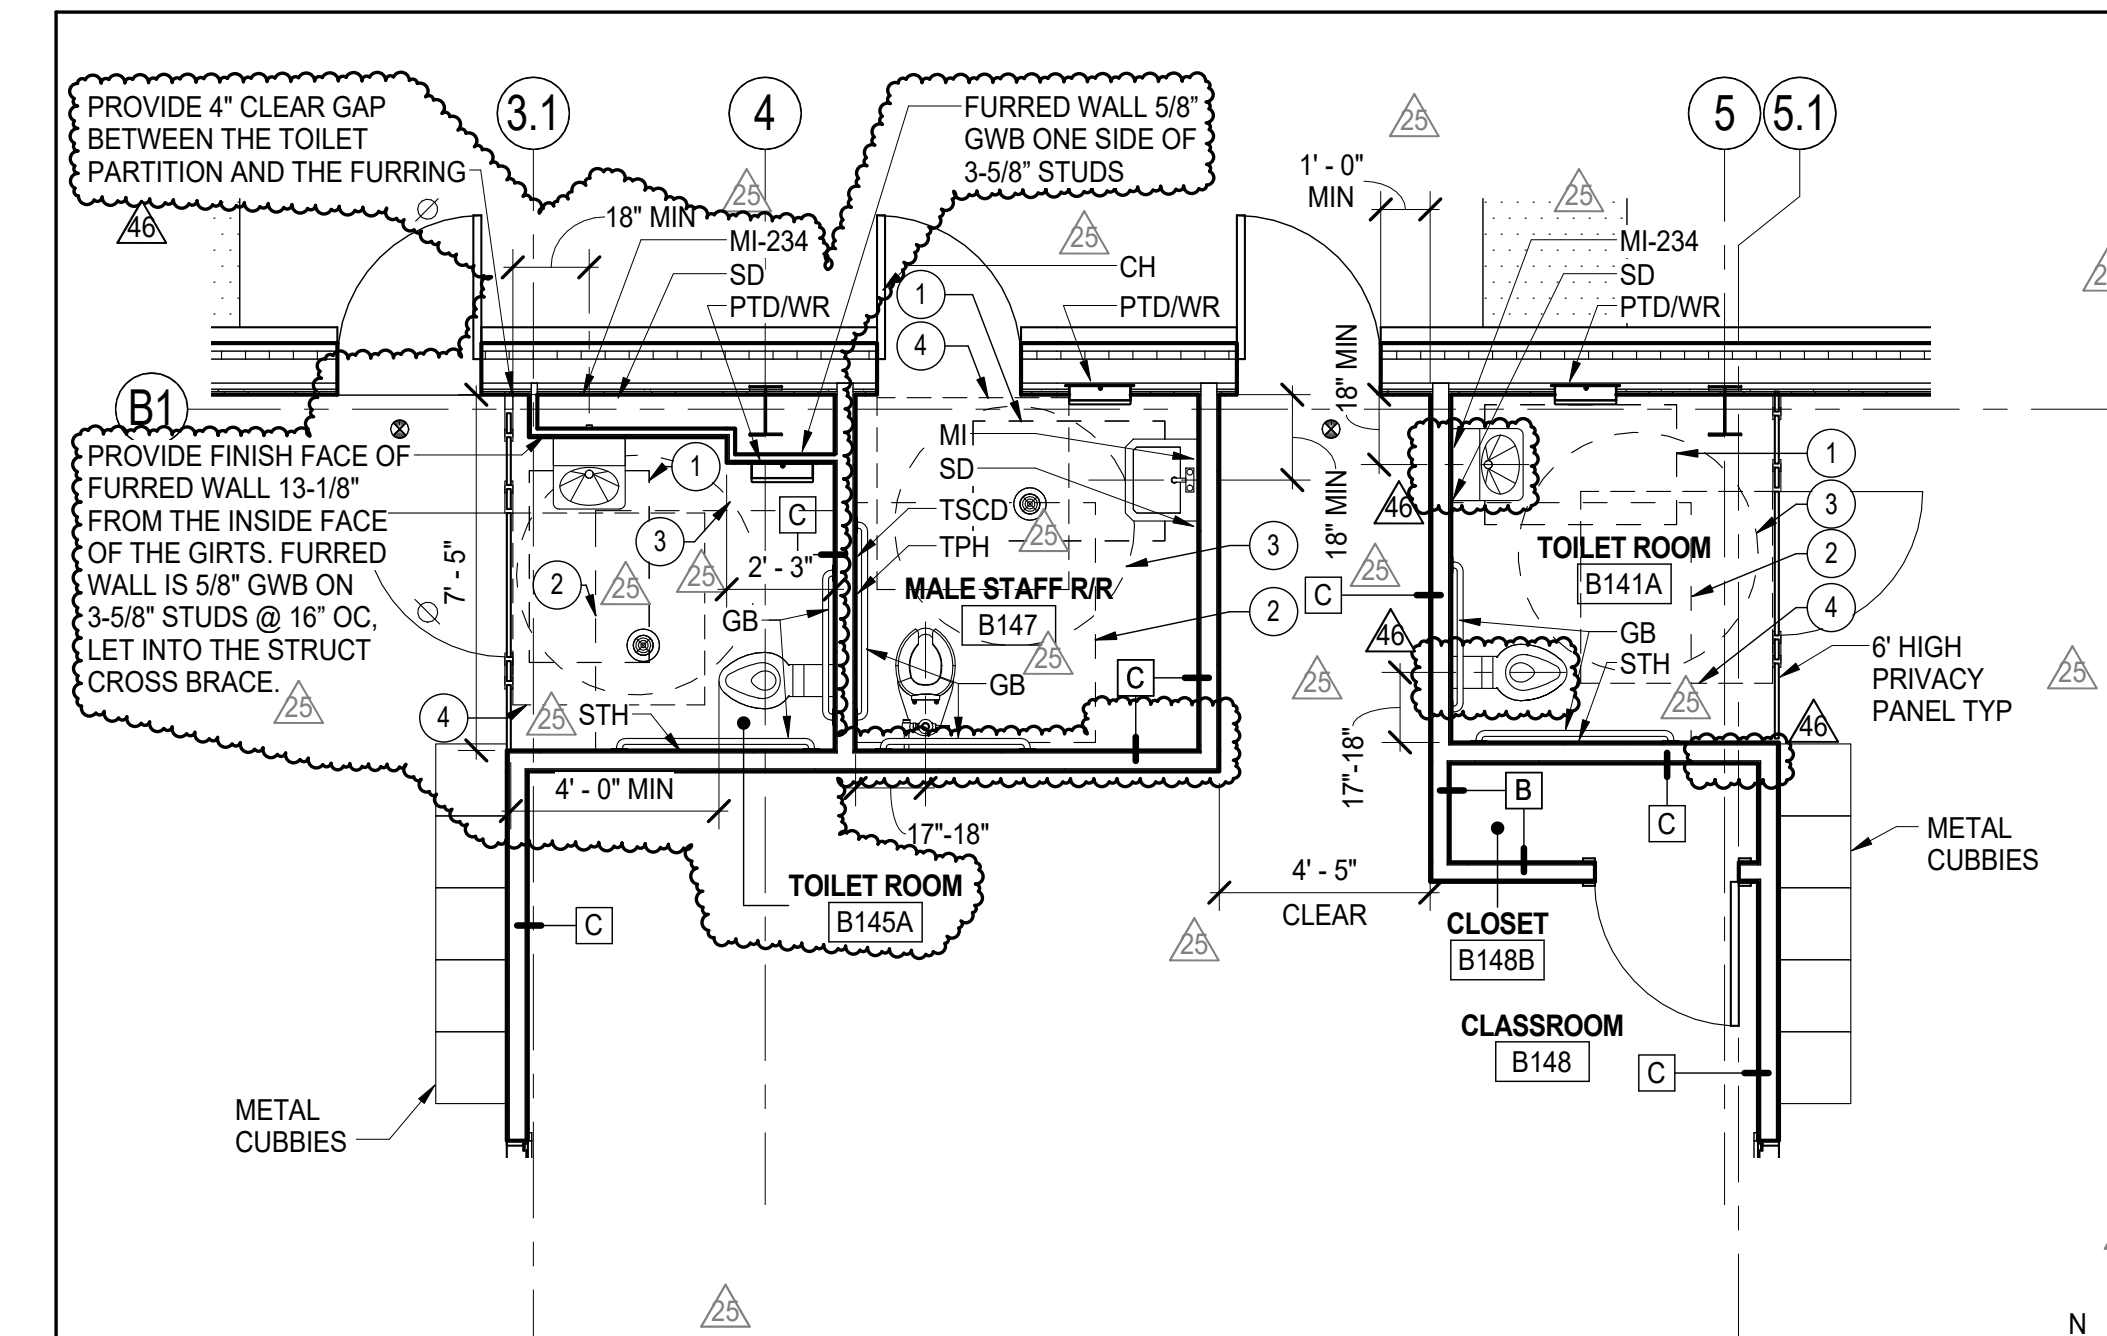


4 ENLARGED RESTROOMS - BUILDING B
1/4" = 1'-0"

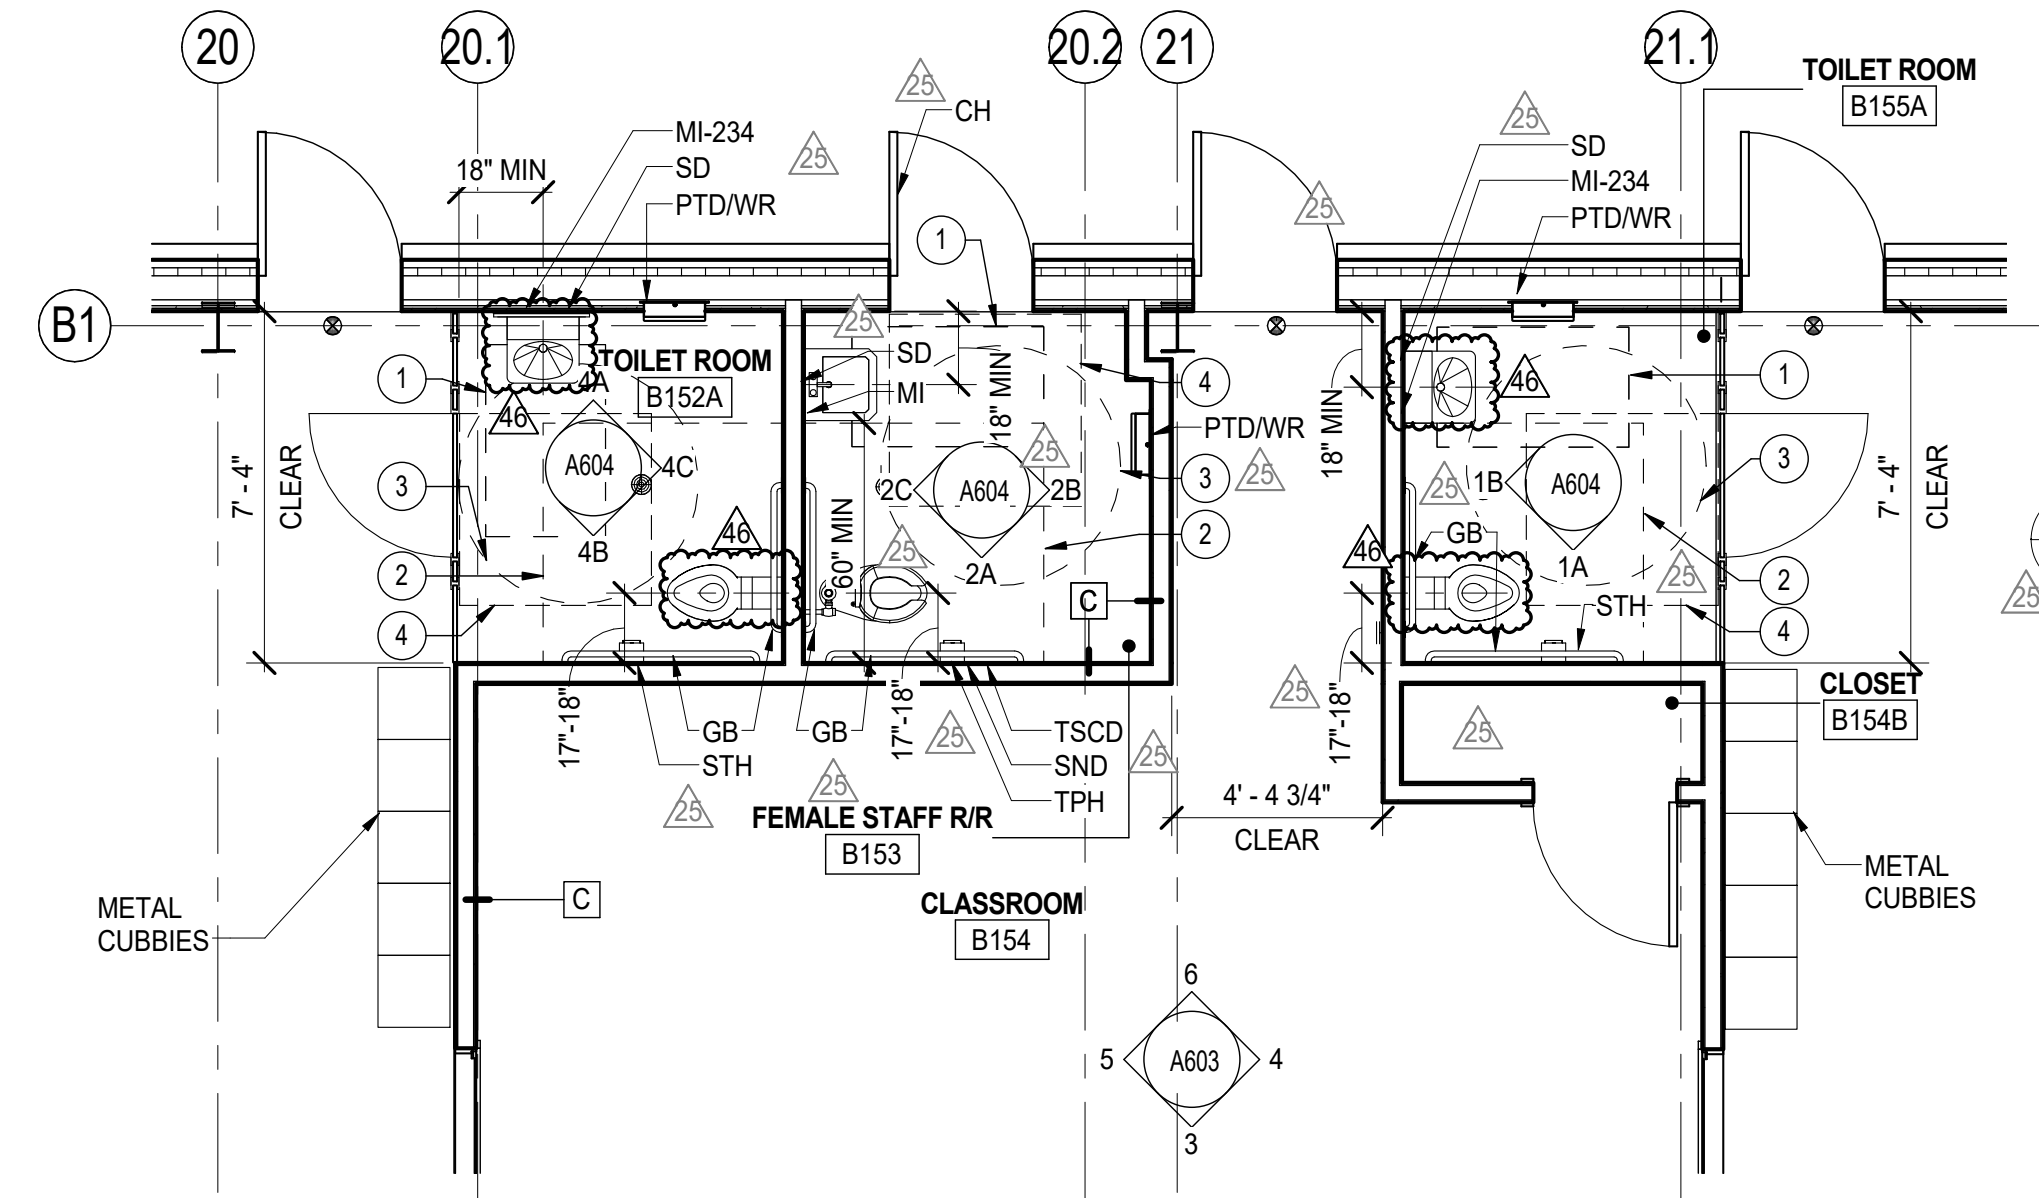



5 ENLARGED BATHROOM AREA PLAN - BUILDING B
1/4" = 1'-0"

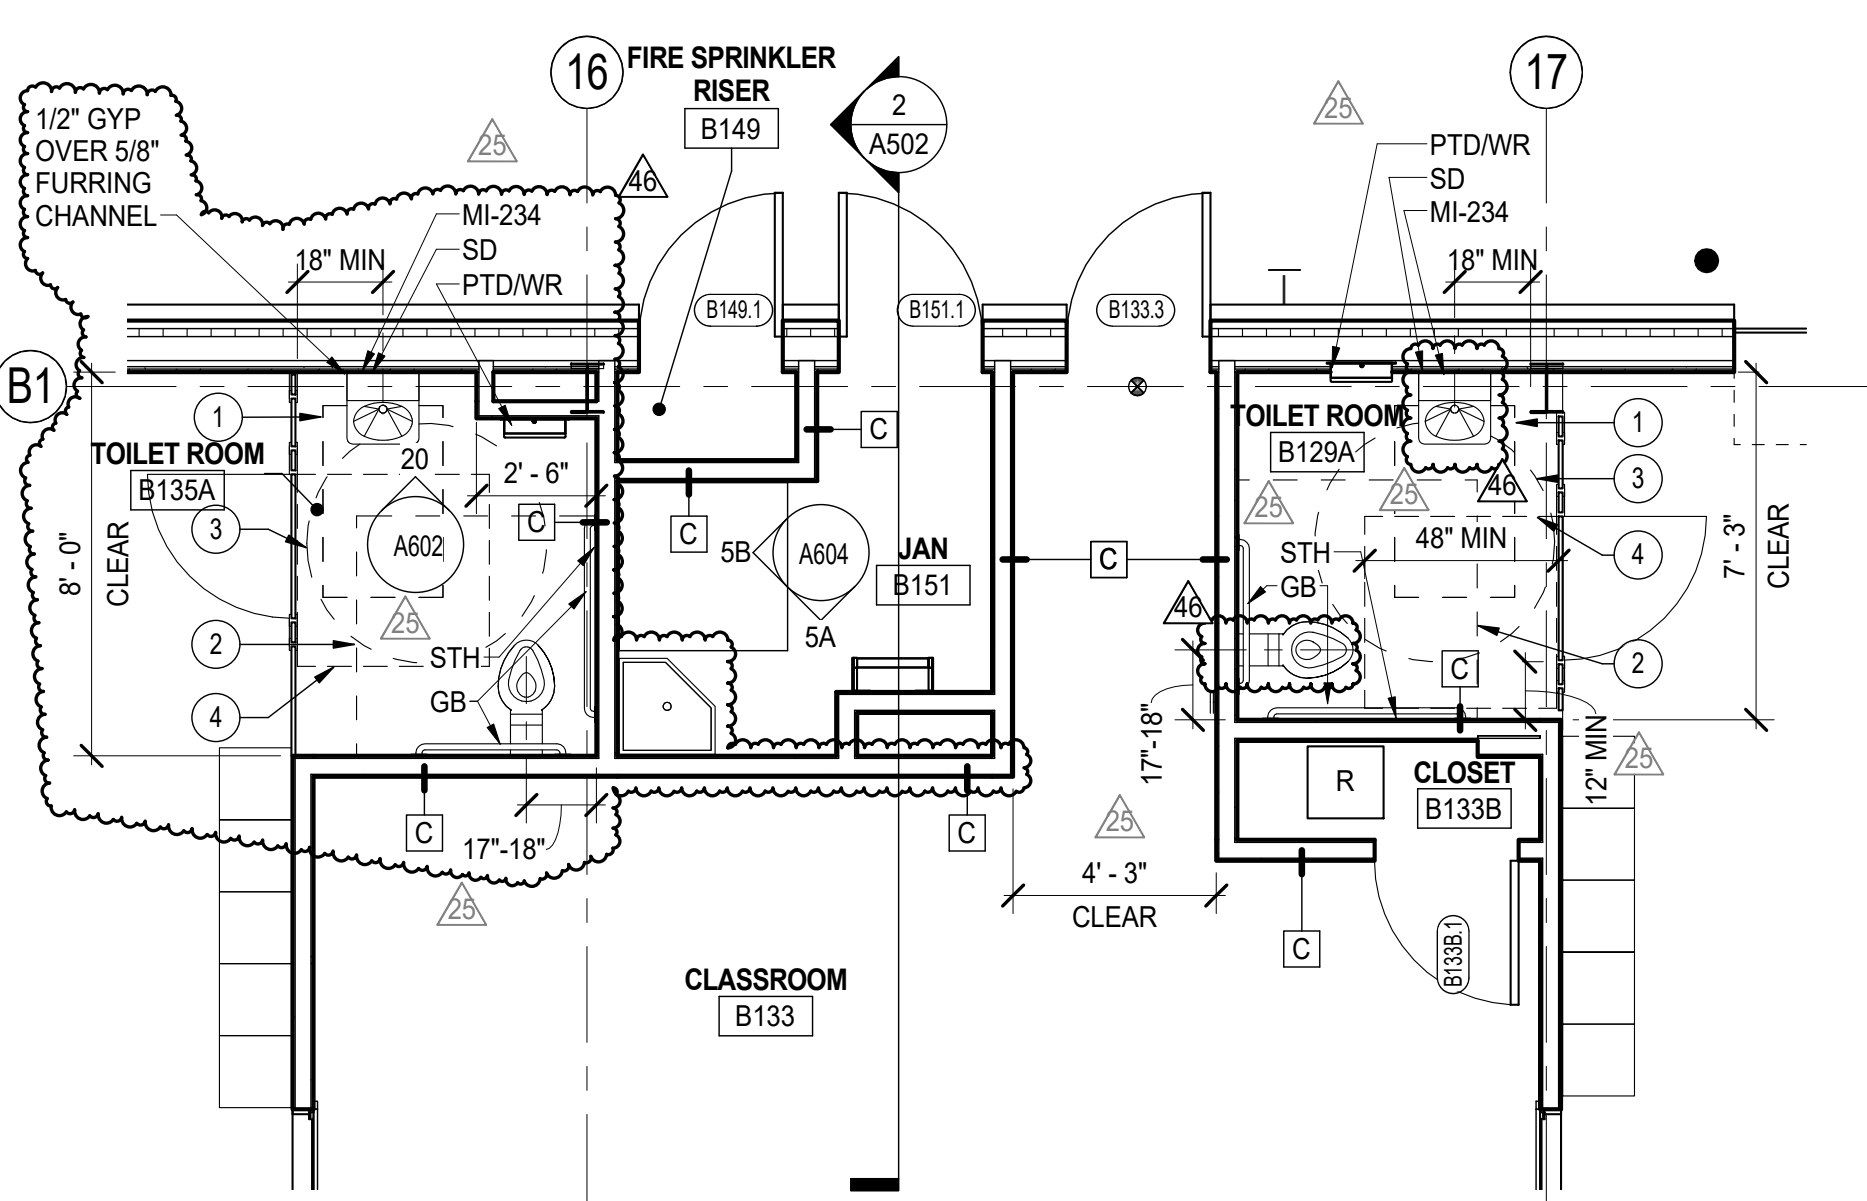


6 ENLARGED BATHROOM AREA PLAN - BUILDING B
1/4" = 1'-0"

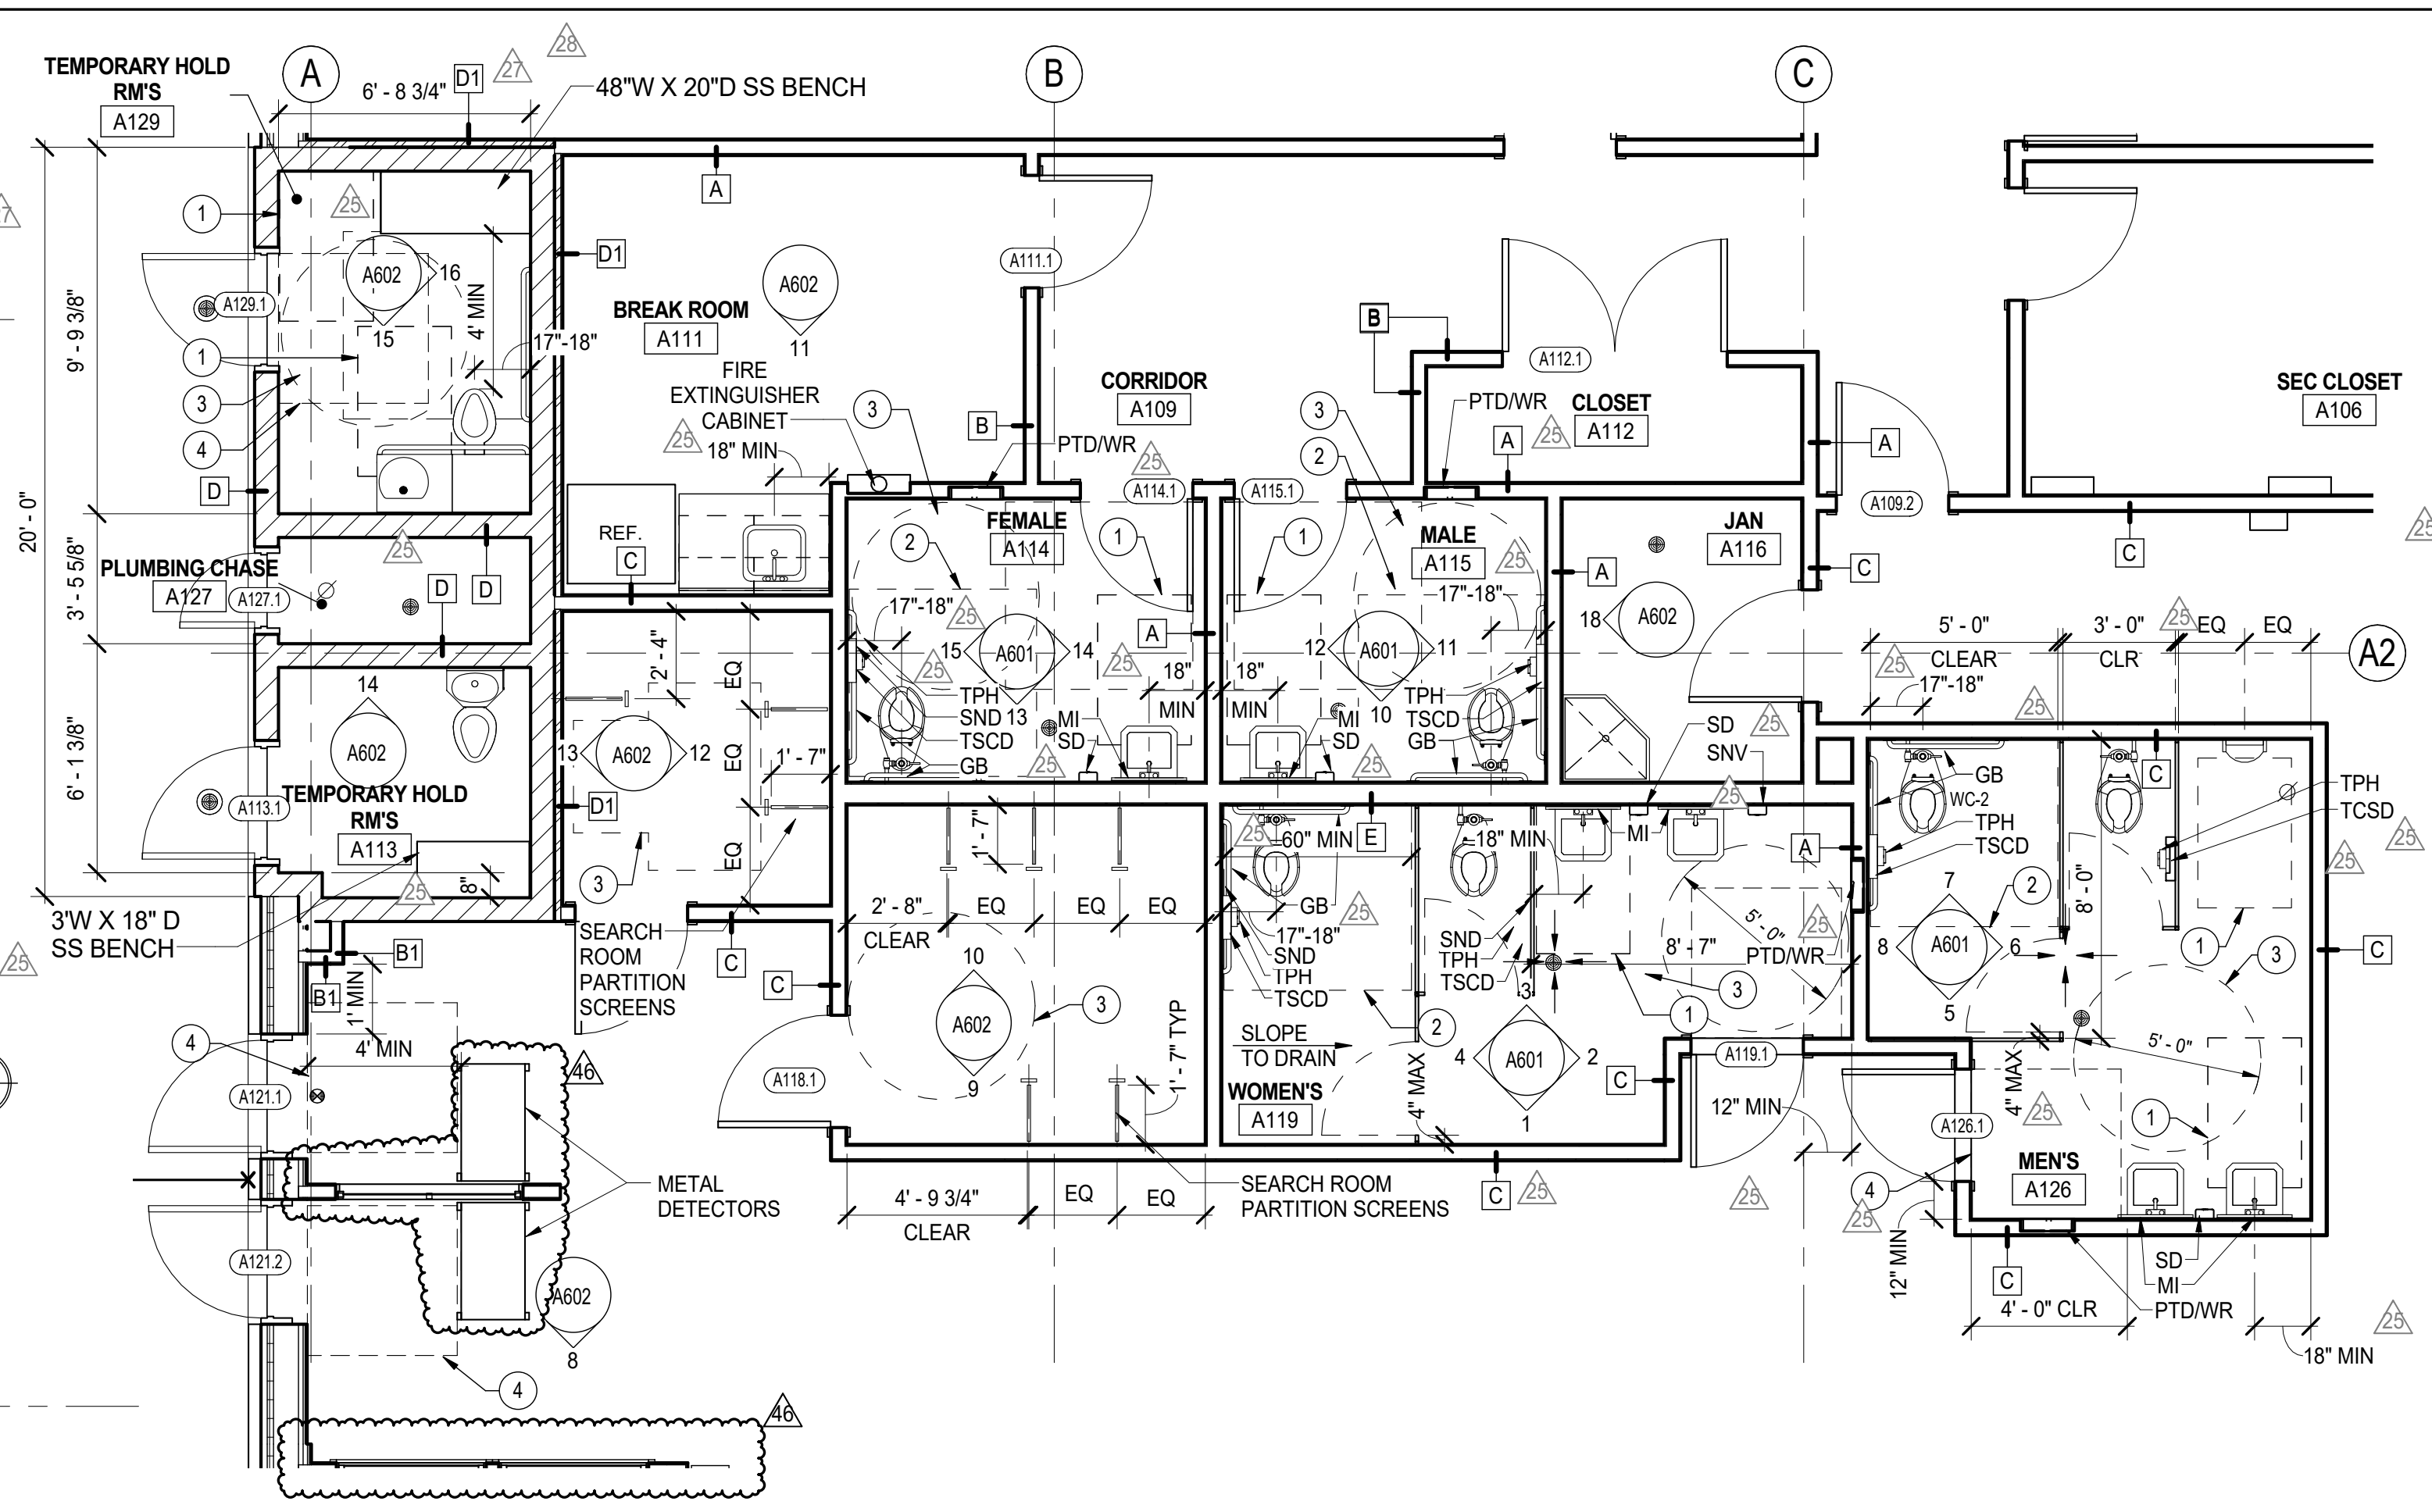

1 ENLARGED RESTROOM/HOLDING PLAN - BUILDING A
1/4" = 1'-0"

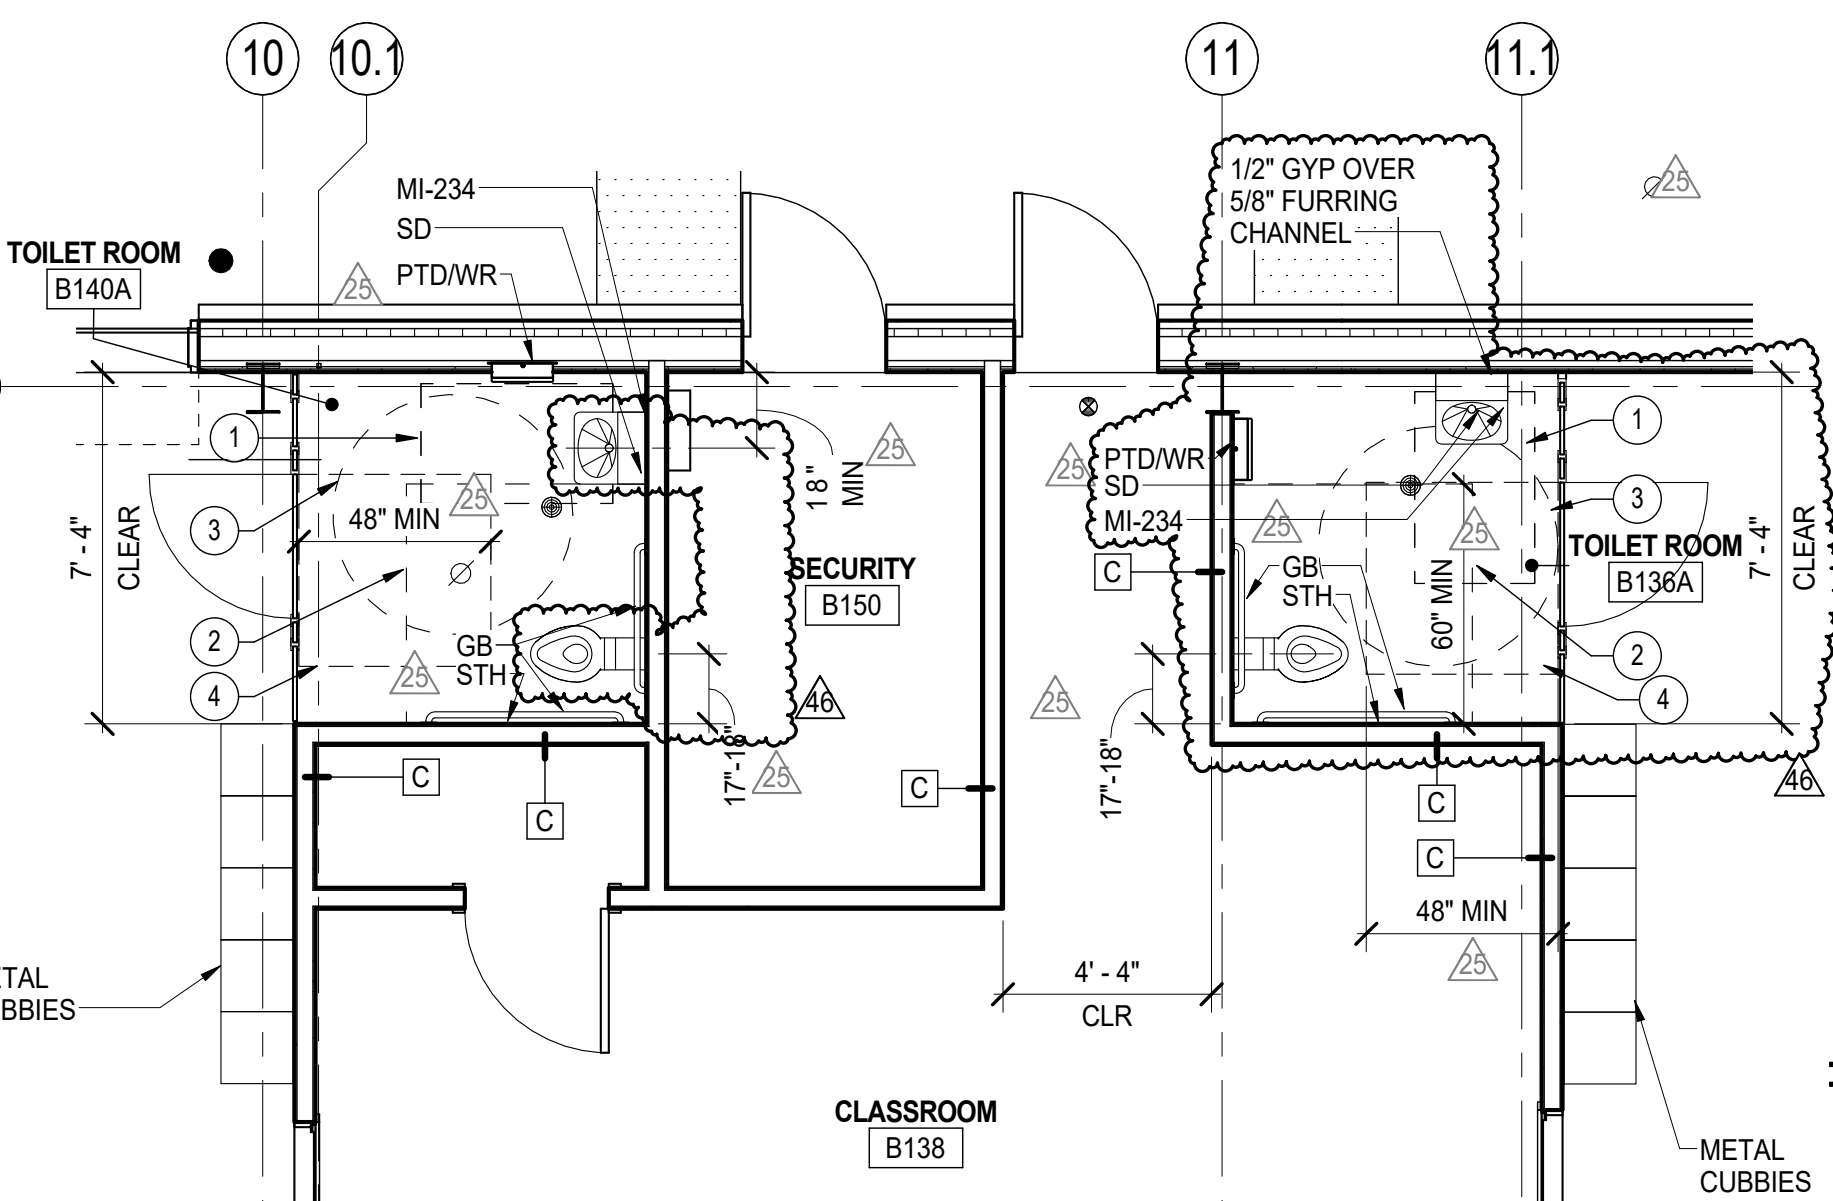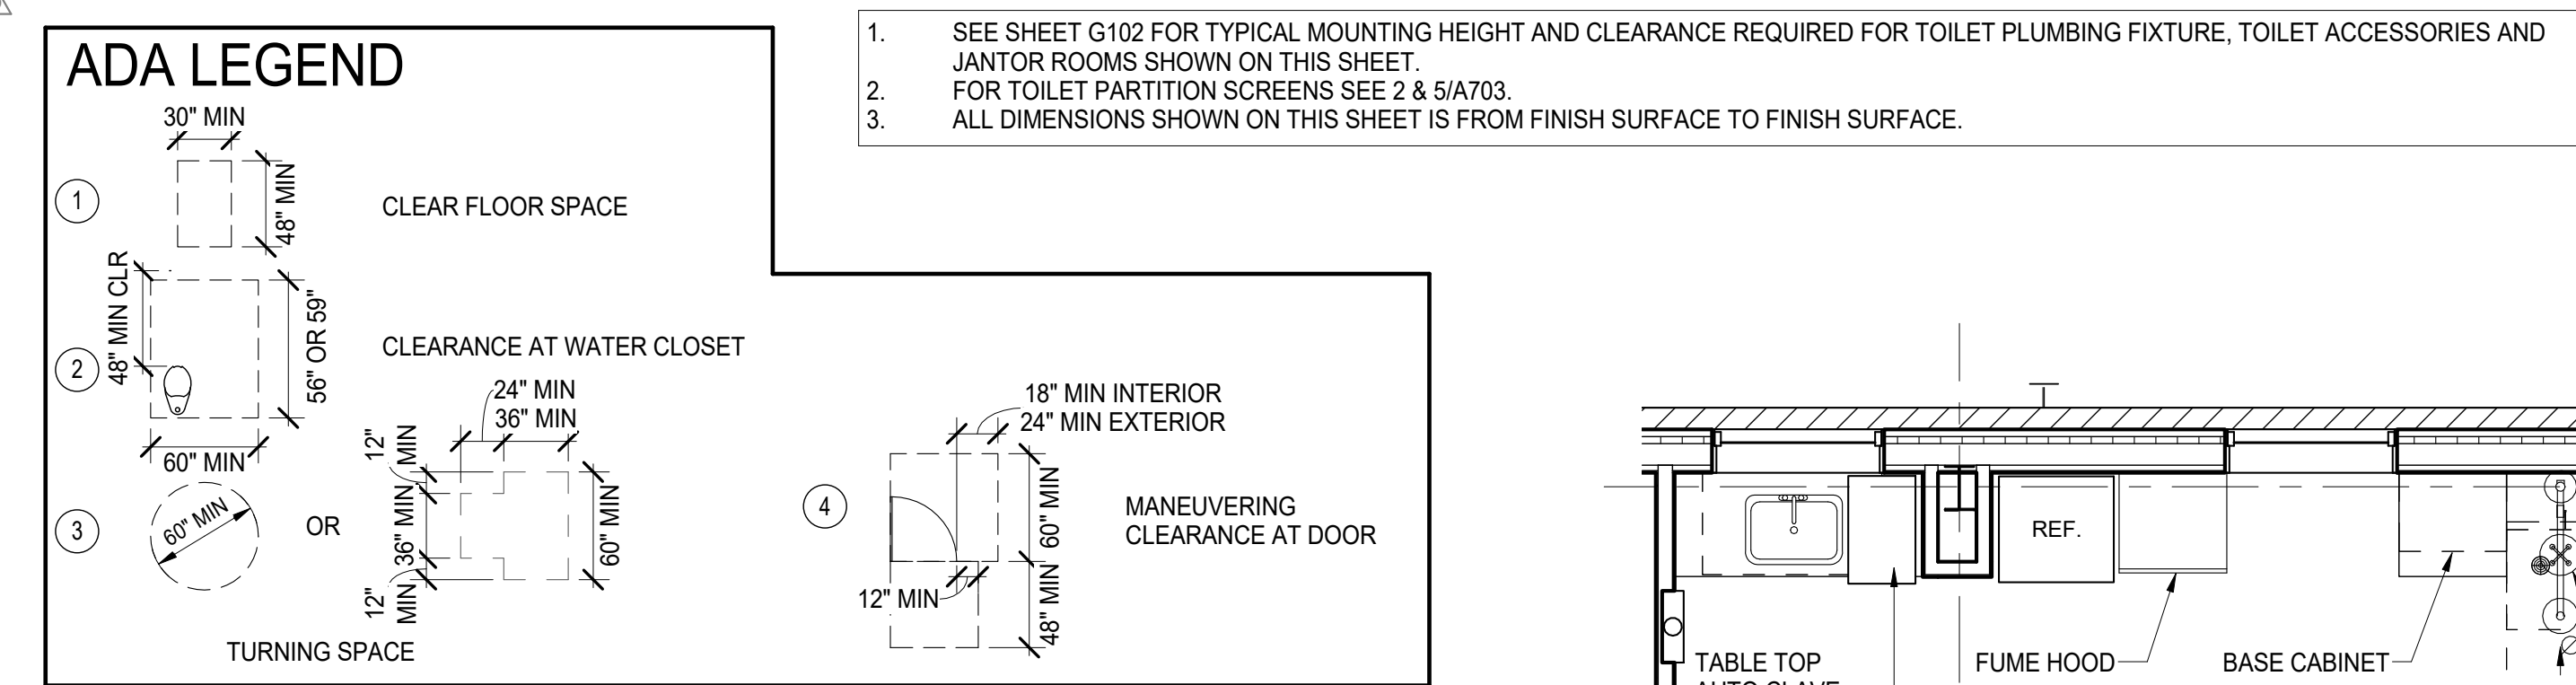

3 ENLARGED BATHROOM AREA PLAN - BUILDING B
1/4" = 1'-0"

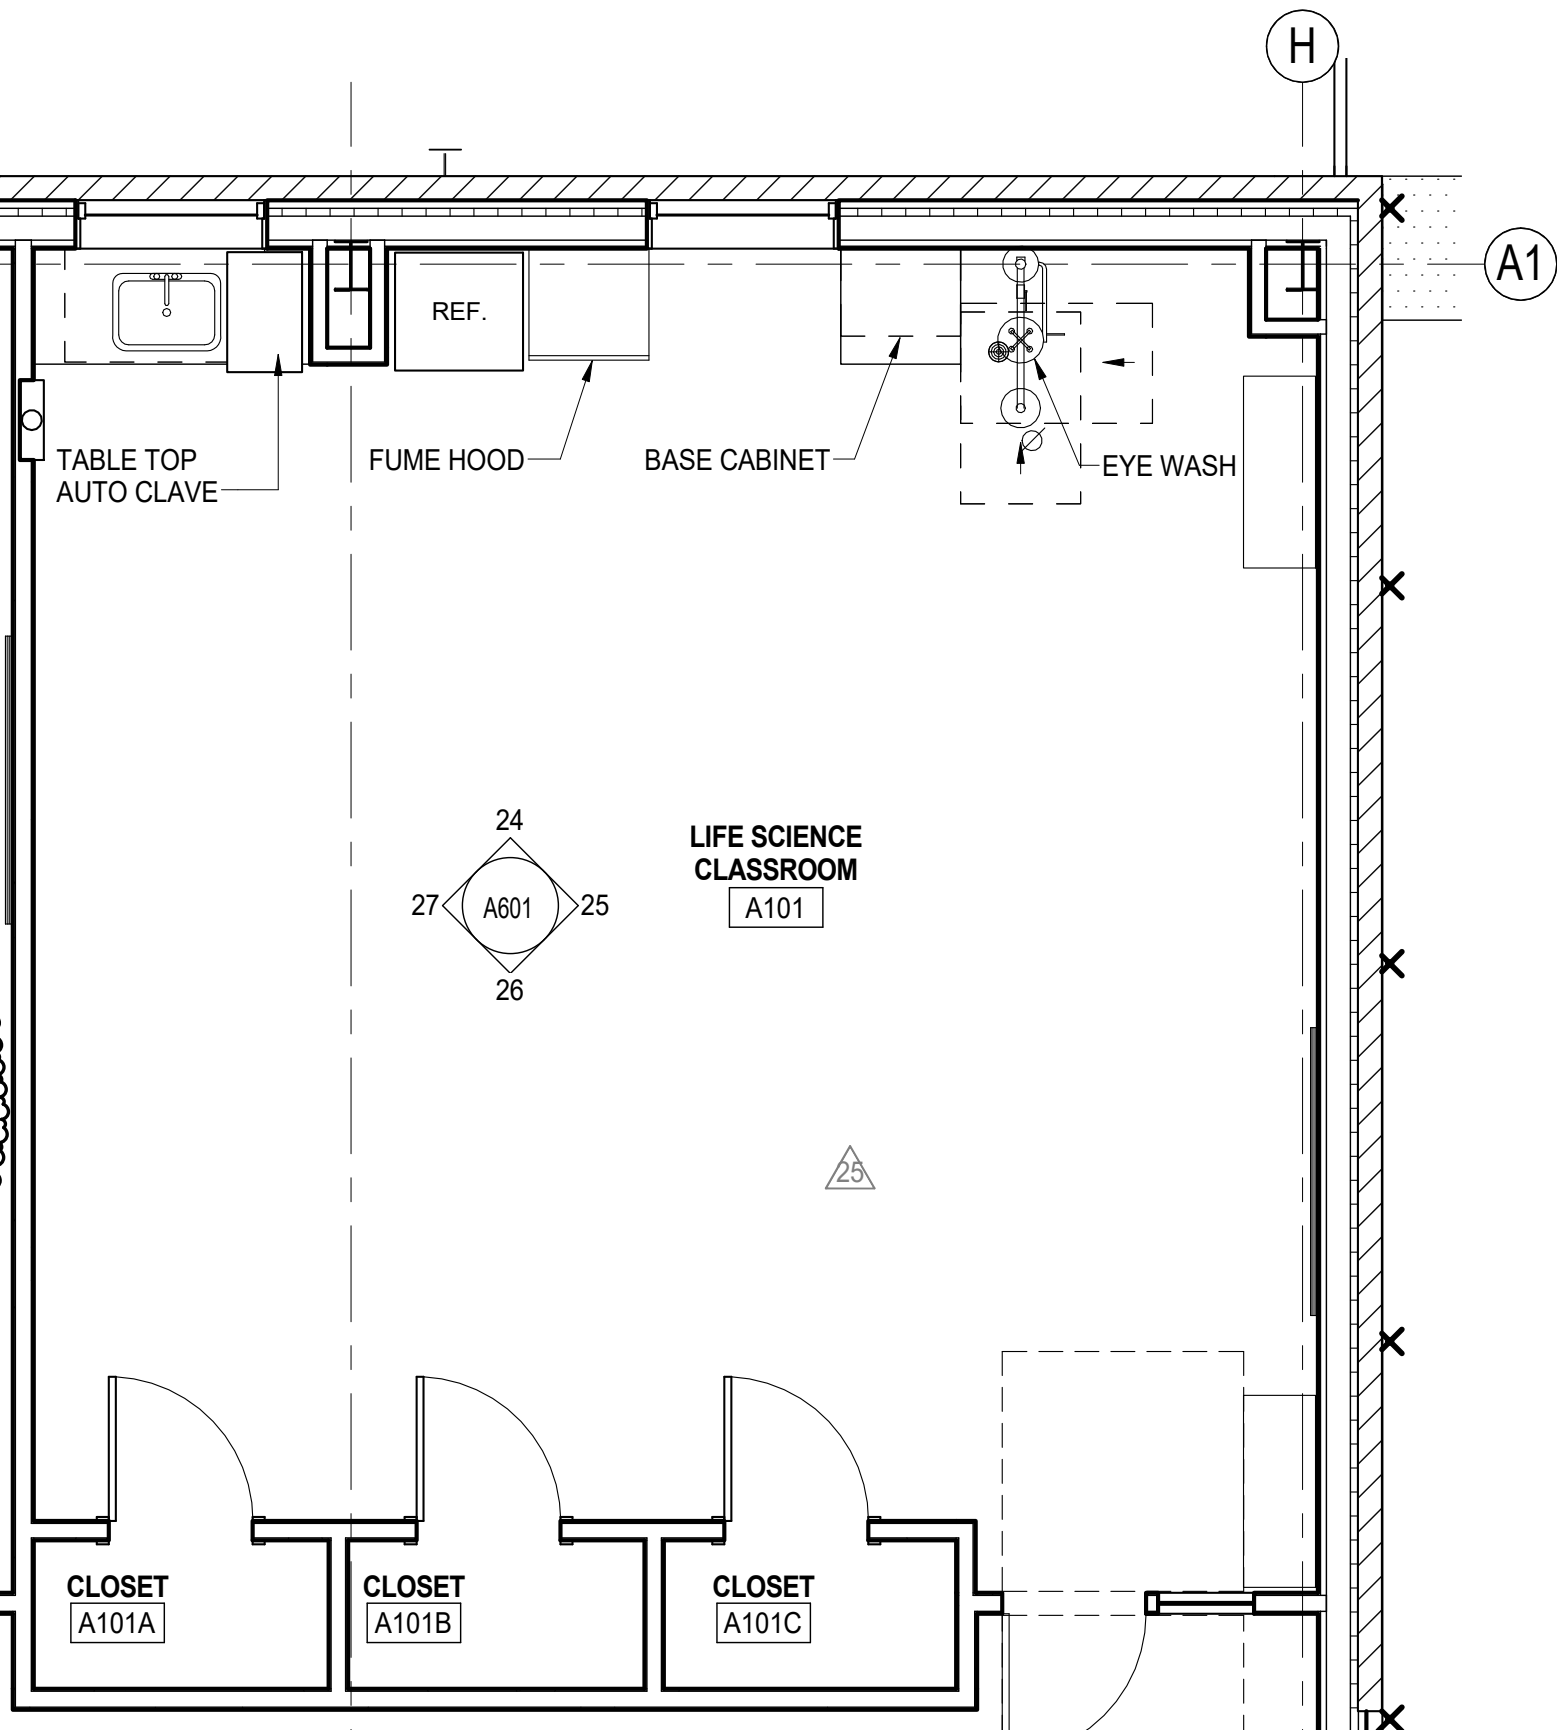

2 ENLARGED LIFE SCIENCE CLASSROOM PLAN - BUILDING A
1/4" = 1'-0"

SCHEDULE OF TOILET ACCESSORIES	
NAME	DESCRIPTION
CH	COAT HOOK
CHV	CLOTHES HOOK (VANDAL RESISTANT)
DCS	DIAPER CHANGING STATION
GB	GRAB BAR, TYP SEE 1/A703 AND SECURE GB SEE 3/A703
MI	MIRROR
MI-234	MIRROR - UNFRAMED (INMATE SECURITY)
PTD/WR	PAPER TOWEL DISPENSER/WASTE RECEPTACLE
SD	SOAP DISPENSER
SND	SANITARY NAPKIN DISPOSAL
SNV	SANITARY NAPKIN VENDOR
SSK	SERVICE SINK
STH	SECURITY TISSUE HOLDER
TPH	TOILET PAPER HOLDER
TSCD	TOILET SEAT COVER DISPENSER
MHS	MOP HOLDER WITH SHELF

TOILET ACCESSORIES NOTES:

- SEE SPECIFICATION SECTION 10 28 00 FOR SPECIFIC PRODUCT REQUIREMENTS.
- SEE SHEET G102 FOR MOUNTING HEIGHTS.

Capital Expenditure Managers
2450 Venture Oaks Way
Suite 500
Sacramento, CA, 95833
(916) 648-9700

CALIFORNIA STATE FIRE MARSHAL
APPROVED

Approval of this plan does not authorize or approve any omission or deviation from applicable regulations. Final approval is subject to field inspections. One set of approved plans shall be available on the project site at all times.

Reviewed by: _____

SOLANO COUNTY
SOLANO COUNTY SB 1022 CLASSROOM
AND VOCATIONAL TRAINING CENTER
2500 CLAY BANK ROAD
FAIRFIELD, CA 94533

SOLANO COUNTY

PROJECT STATUS:

100% CONSTRUCTION
DOCUMENTS

SHEET TITLE:

ENLARGED FLOOR
PLANS

SCALE: 0 10 1
BAR IS ONE INCH ON ORIGINAL
DRAWING. IF NOT ONE INCH ON THIS
SHEET, ADJUST SCALES ACCORDINGLY.

REVISIONS		
No.	Description	Date
1	RFI-35	7/20/2017
2	BULLETIN #3	8/10/2017
3	BULLETIN #3.3	8/18/2017
4	ASI-007	8/23/2017
5	BULLETIN #3.4	8/30/2017
6	BULLETIN #10	2/5/2018

JOB NO.
4907A3

SHEET
A210

DATE
11/9/2016


C:\BIM\CLAYBANK\VOCD_esi\esi@kitchell.com.rvt



**CALIFORNIA STATE FIRE MARSHAL
APPROVED**

Approval of this plan does not authorize or approve any omission or deviation from applicable regulations. Final approval is subject to field inspections. One set of approved plans shall be available on the project site at all times.

Reviewed by: _____

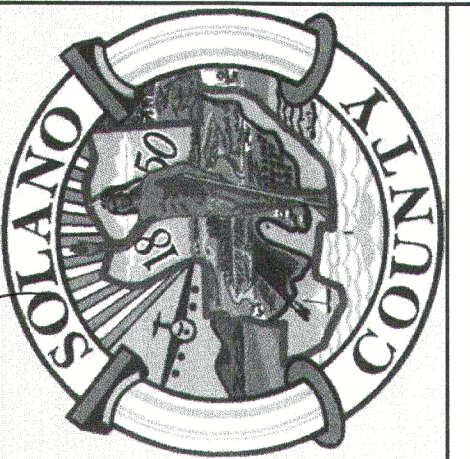

SOLANO COUNTY
SOLANO COUNTY SB 1022 CLASSROOM
AND VOCATIONAL TRAINING CENTER
2500 CLAY BANK ROAD
FAIRFIELD, CA 94533

PROJECT STATUS:

**100% CONSTRUCTION
DOCUMENTS**


SHEET TITLE:

BUILDING SECTIONS

SCALE: 0 12 1
SHEET ADJUST SCALES ACCORDINGLY

REVISIONS		
No.	Description	Date
1	BULLETIN #6	10/18/2017
2		
3		
4		
5		
6		
7		
8		
9		
10		
11		
12		
13		
14		
15		
16		
17		
18		
19		
20		
21		
22		
23		

JOB NO. 4907A3	SHEET A402
DATE 11/9/2016	

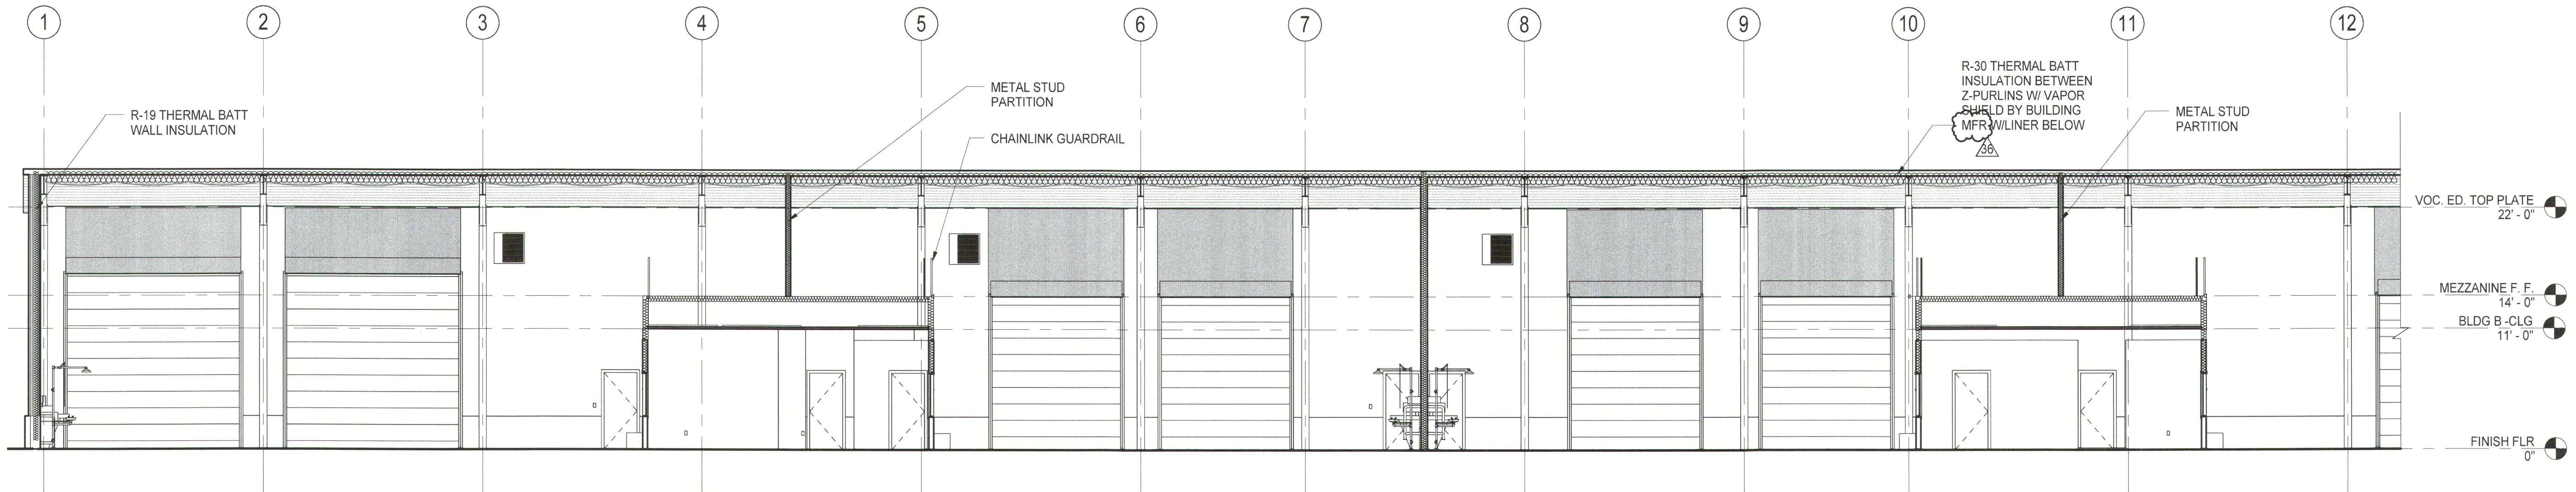


1 BUILDING B LONGITUDINAL SECTION - WEST
1/8" = 1'-0"

CHECKED BY: _____


REVIEWED BY: _____

NOV 09 2017

Approval of this plan does not authorize or approve any omission or deviation from applicable regulations. Final approval is subject to field inspections. One set of approved plans shall be available on the project site at all times.

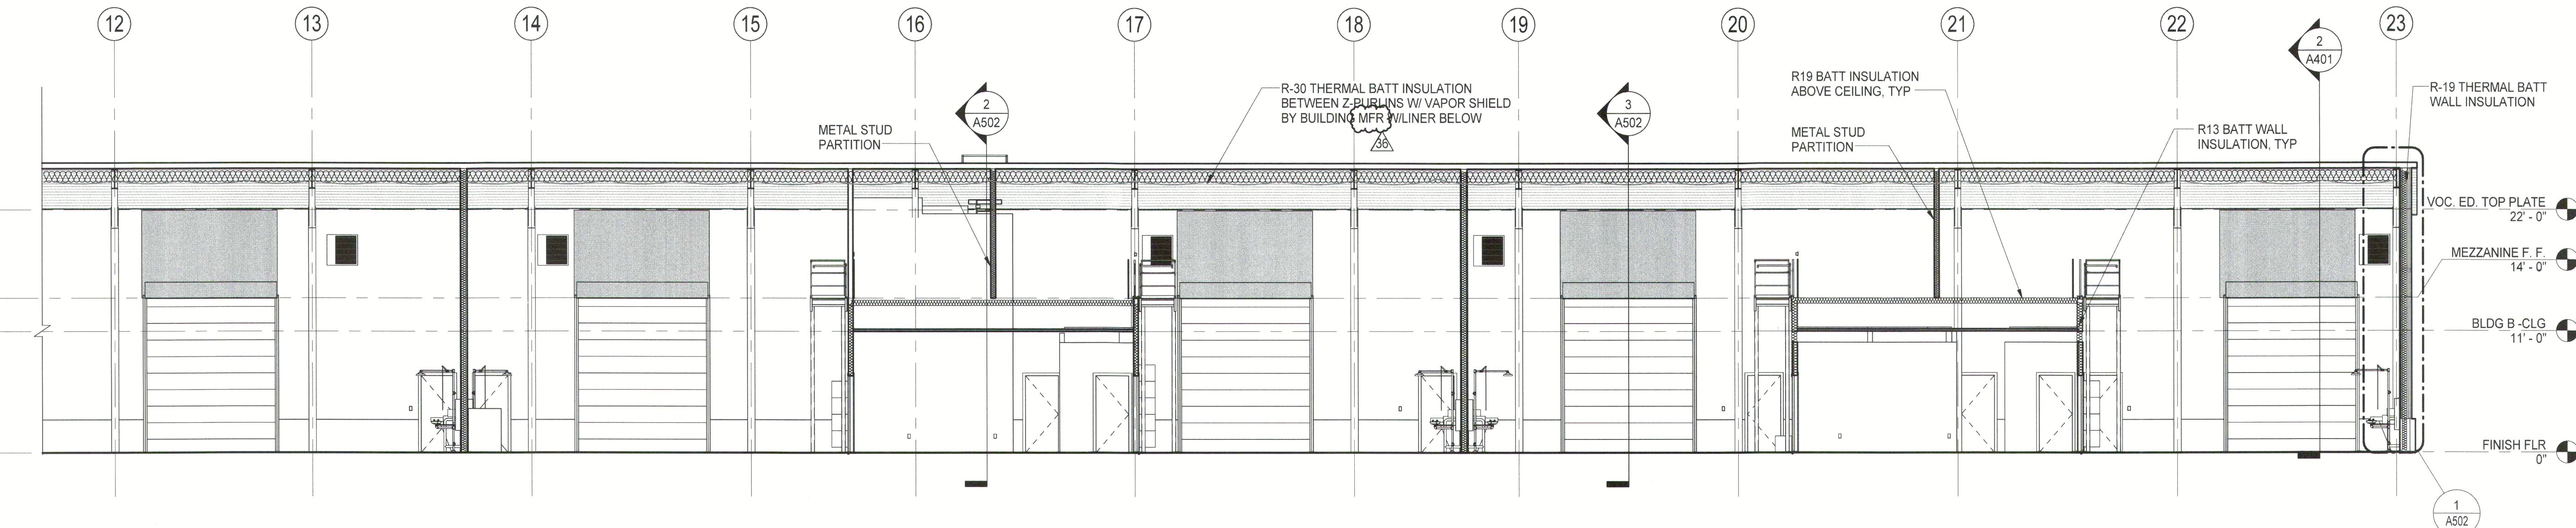


2 BUILDING B LONGITUDINAL SECTION - EAST
1/8" = 1'-0"

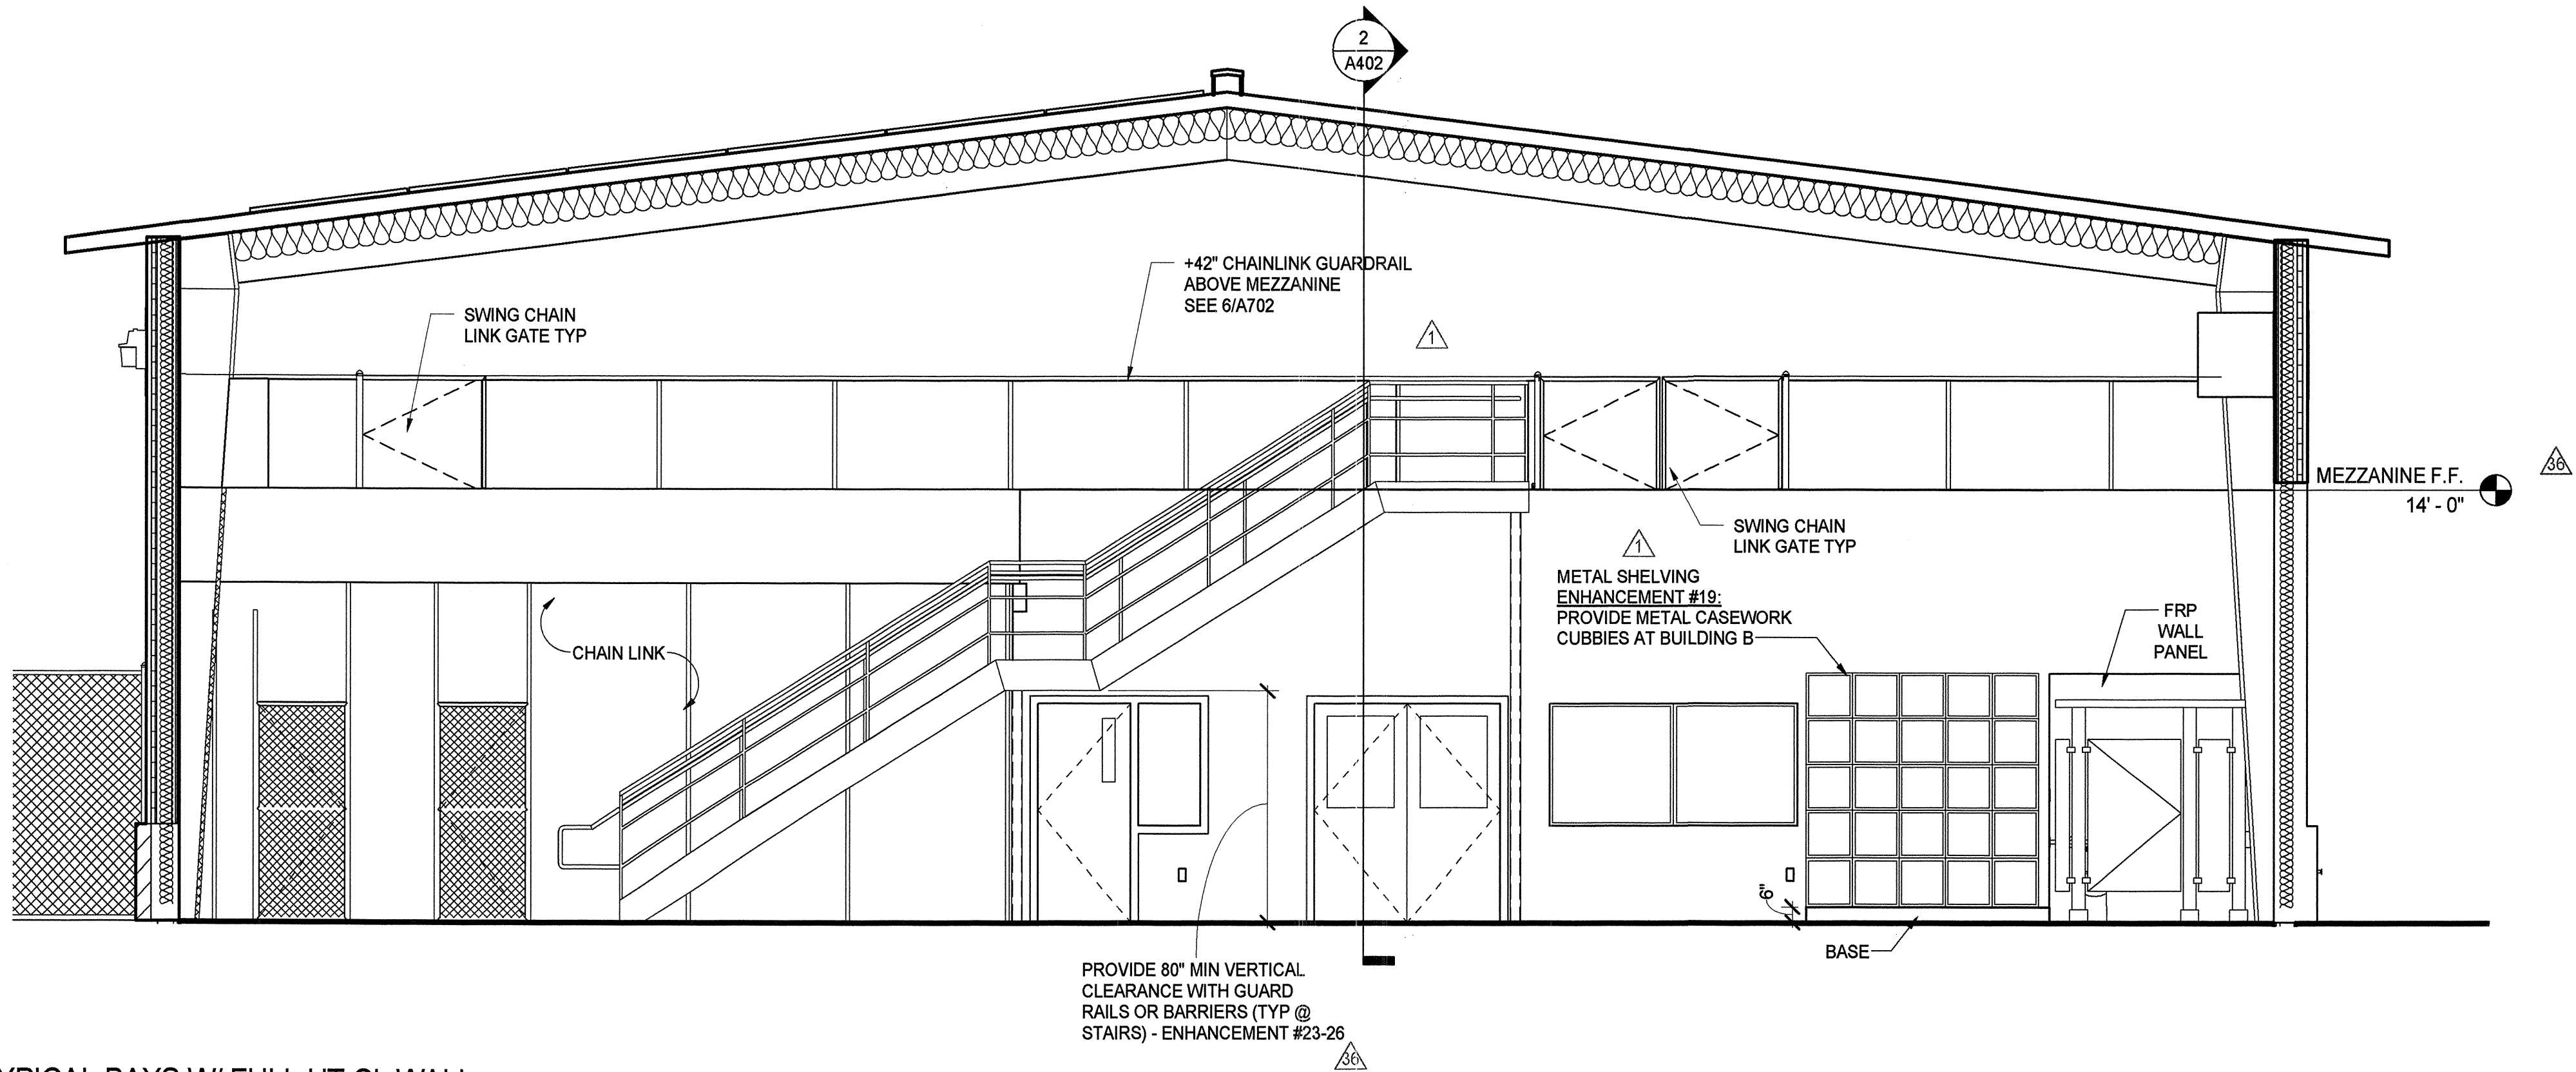


1 TYPICAL BAYS W/ FULL HT CL WALL
1/4" = 1'-0"


SEE DETAILS 1, 2, 3 SHEET G102 FOR TYPICAL FLOOR CLEARANCE REQUIRED, MOUNTING HEIGHTS AND TOILET ROOM ACCESSORIES SCHEDULE AS SHOWN ON THIS SHEET.

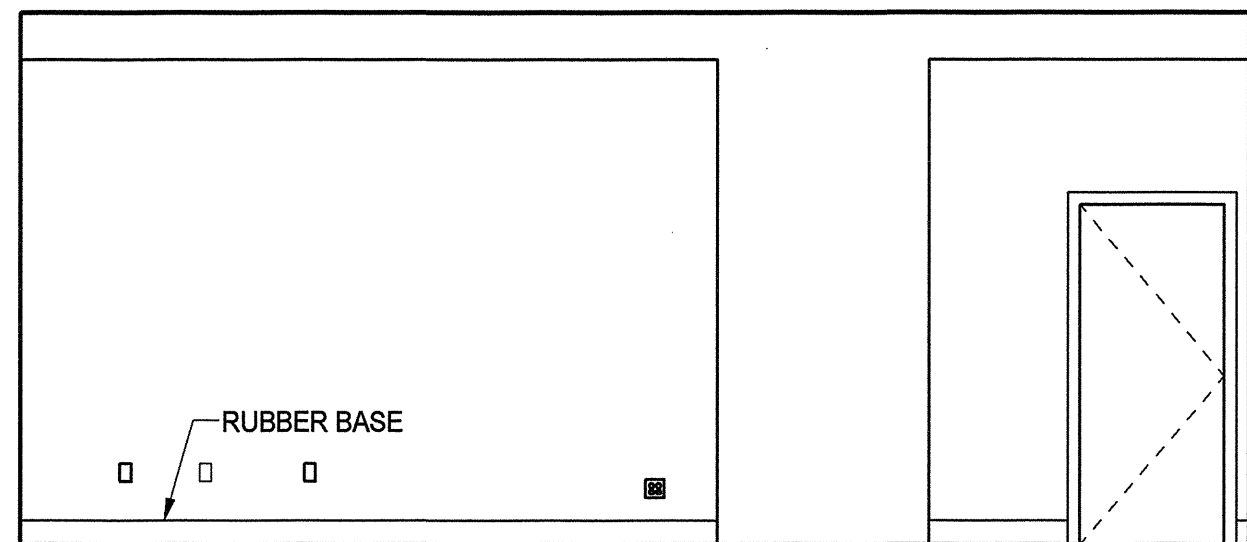


6 TYPICAL CLASSROOM NORTH - BLDG B
1/4" = 1'-0"

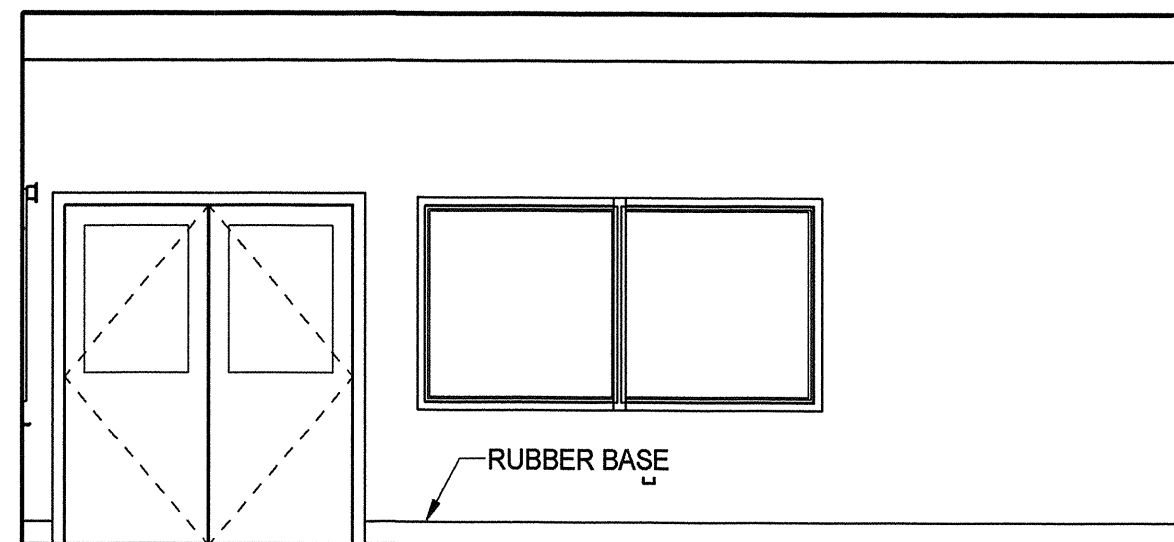

5 TYPICAL CLASSROOM WEST - BLDG B
1/4" = 1'-0"

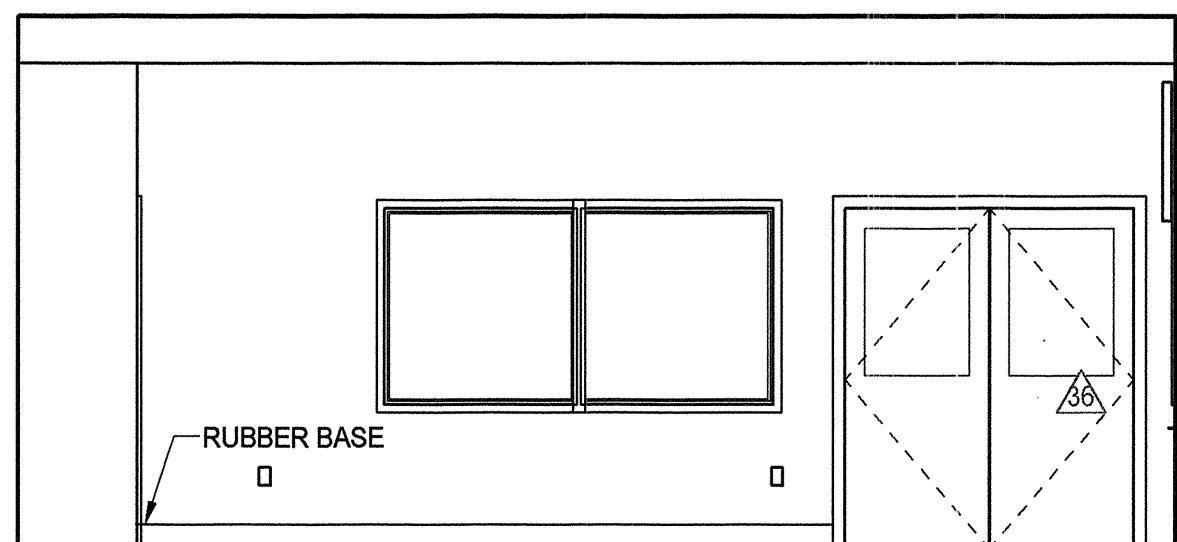

4 TYPICAL CLASSROOM EAST - BLDG B
1/4" = 1'-0"

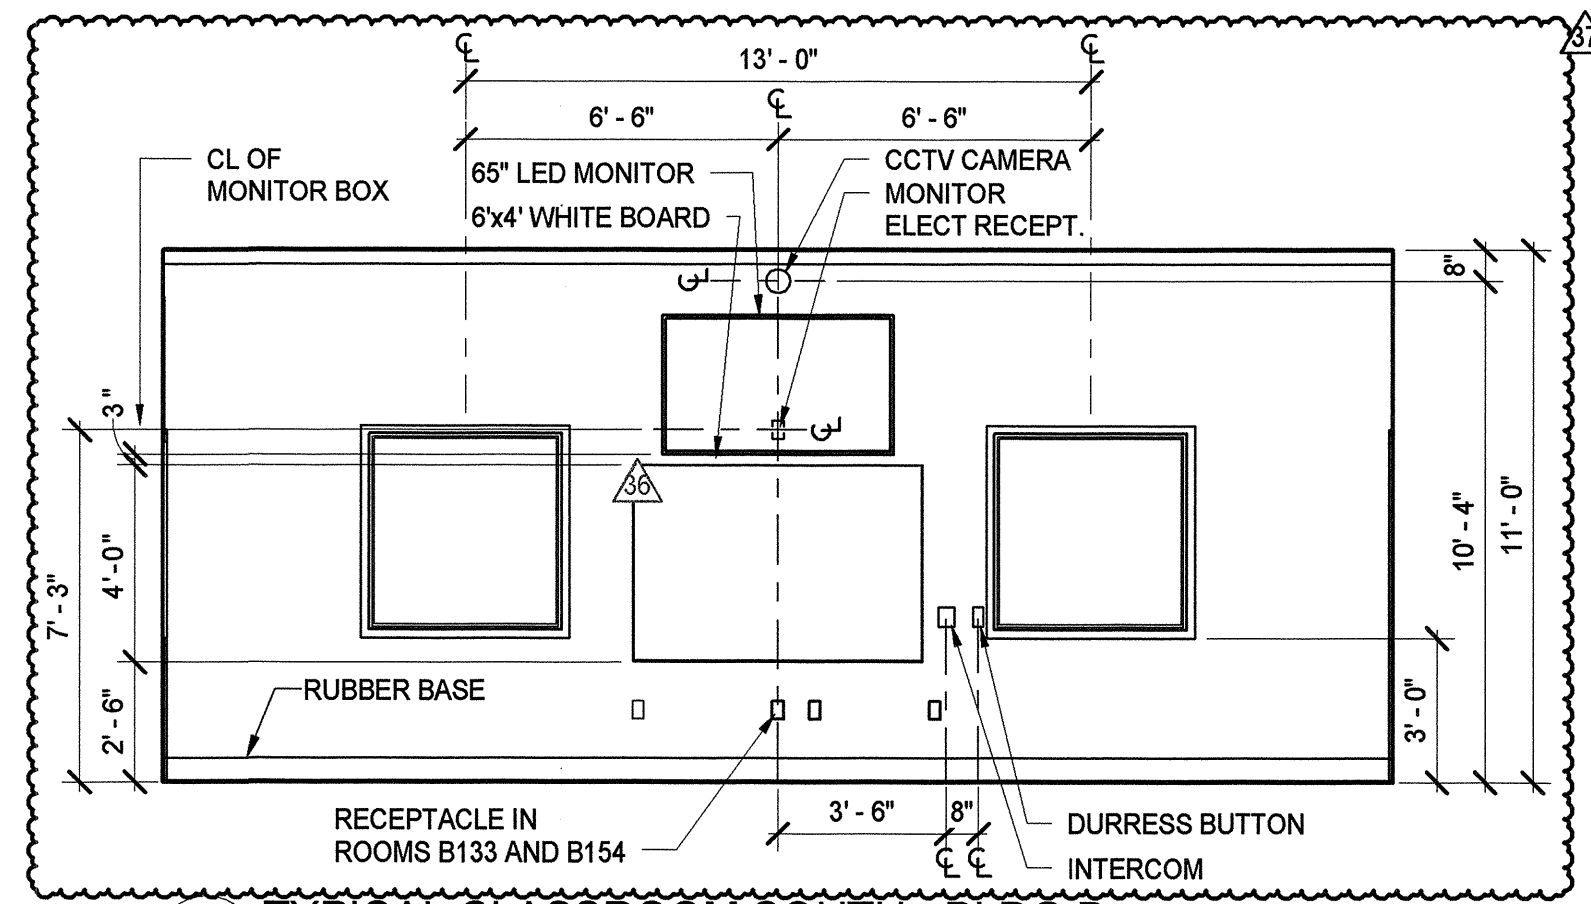

3 TYPICAL CLASSROOM SOUTH - BLDG B
1/4" = 1'-0"

GENERAL NOTE:

1. REFER TO TYPICAL DIMENSIONS AND MOUNTING HEIGHTS ON G102.



Capital Expenditure Managers
2450 Venture Oaks Way
Suite 500
Sacramento, CA. 95833
(916) 648-9700



CALIFORNIA STATE FIRE MARSHAL
APPROVED

Approval of this plan does not authorize or approve any omission or deviation from applicable regulations. Final approval is subject to field inspections. One set of approved plans shall be available on the project site at all times.

Reviewed by: *[Signature]*



SOLANO COUNTY SB 1022 CLASSROOM
AND VOCATIONAL TRAINING CENTER
2500 CLAY BANK ROAD
FAIRFIELD, CA 94533

SOLANO COUNTY

PROJECT STATUS:

100% CONSTRUCTION
DOCUMENTS

SHEET TITLE:

INTERIOR ELEVATIONS -
BLDG B

SCALE: 0 1/2 1 BAR IS ONE INCH ON ORIGINAL DRAWING. IF NOT ONE INCH ON THIS SHEET, ADJUST SCALES ACCORDINGLY.

REVISIONS

No.	Description	Date
1	REVISION #1	1/20/2017
2	BULLETIN #6	10/18/2017
3	BULLETIN #6.1	11/22/2017
4		
5		
6		
7		
8		

JOB NO.

4907A3

DATE

11/9/2016

SHEET

A603