
 


7/30/2018 3:05:05 PM
BIM 360//204820133_sound_transit_OMF/M200-M04-S-v2017.rvt

FOUNDATION PLAN NOTES:

- F1. TOP OF SLAB-ON-GRADE SHALL BE 154'-8 1/2" THIS LEVEL, UNO.
- F2. SLAB-ON-GRADE SHALL BE 10" THICK WITH #5 @ 12" OC EW TOP AND #4 @ 12" OC EW BOT, UNO. BASE FOR SLAB-ON-GRADE SHALL CONSIST OF VAPOR RETARDER OVER 6" OF FREE - DRAINING COMPACTED SAND OR GRAVEL FILL.
- F3.  INDICATES FOOTING TYPE AND BOTTOM OF FOOTING ELEVATION. SEE 1/GEN-SFD011.
- F4.  INDICATES FULL HEIGHT COLUMN SIZE AND BASE PLATE TYPE PER SCHEDULES ON GEN-SGD031.
- F5. WHERE CONTINUOUS FOOTINGS ARE INTERRUPTED BY SPREAD FOOTINGS, EXTEND LONGITUDINAL BARS Ld INTO SPREAD FOOTING.
- F6. SEE ELECTRICAL GROUNDING AND BONDING DRAWINGS PER M04-EGP111 THROUGH M04-EGP117 FOR ADDITIONAL REINFORCEMENT.
- F7. REFERENCE M04-SFP121 FOR SLAB ON GRADE CONTROL JOINT LAYOUT AND ADDED SLAB ON GRADE REINFORCEMENT.

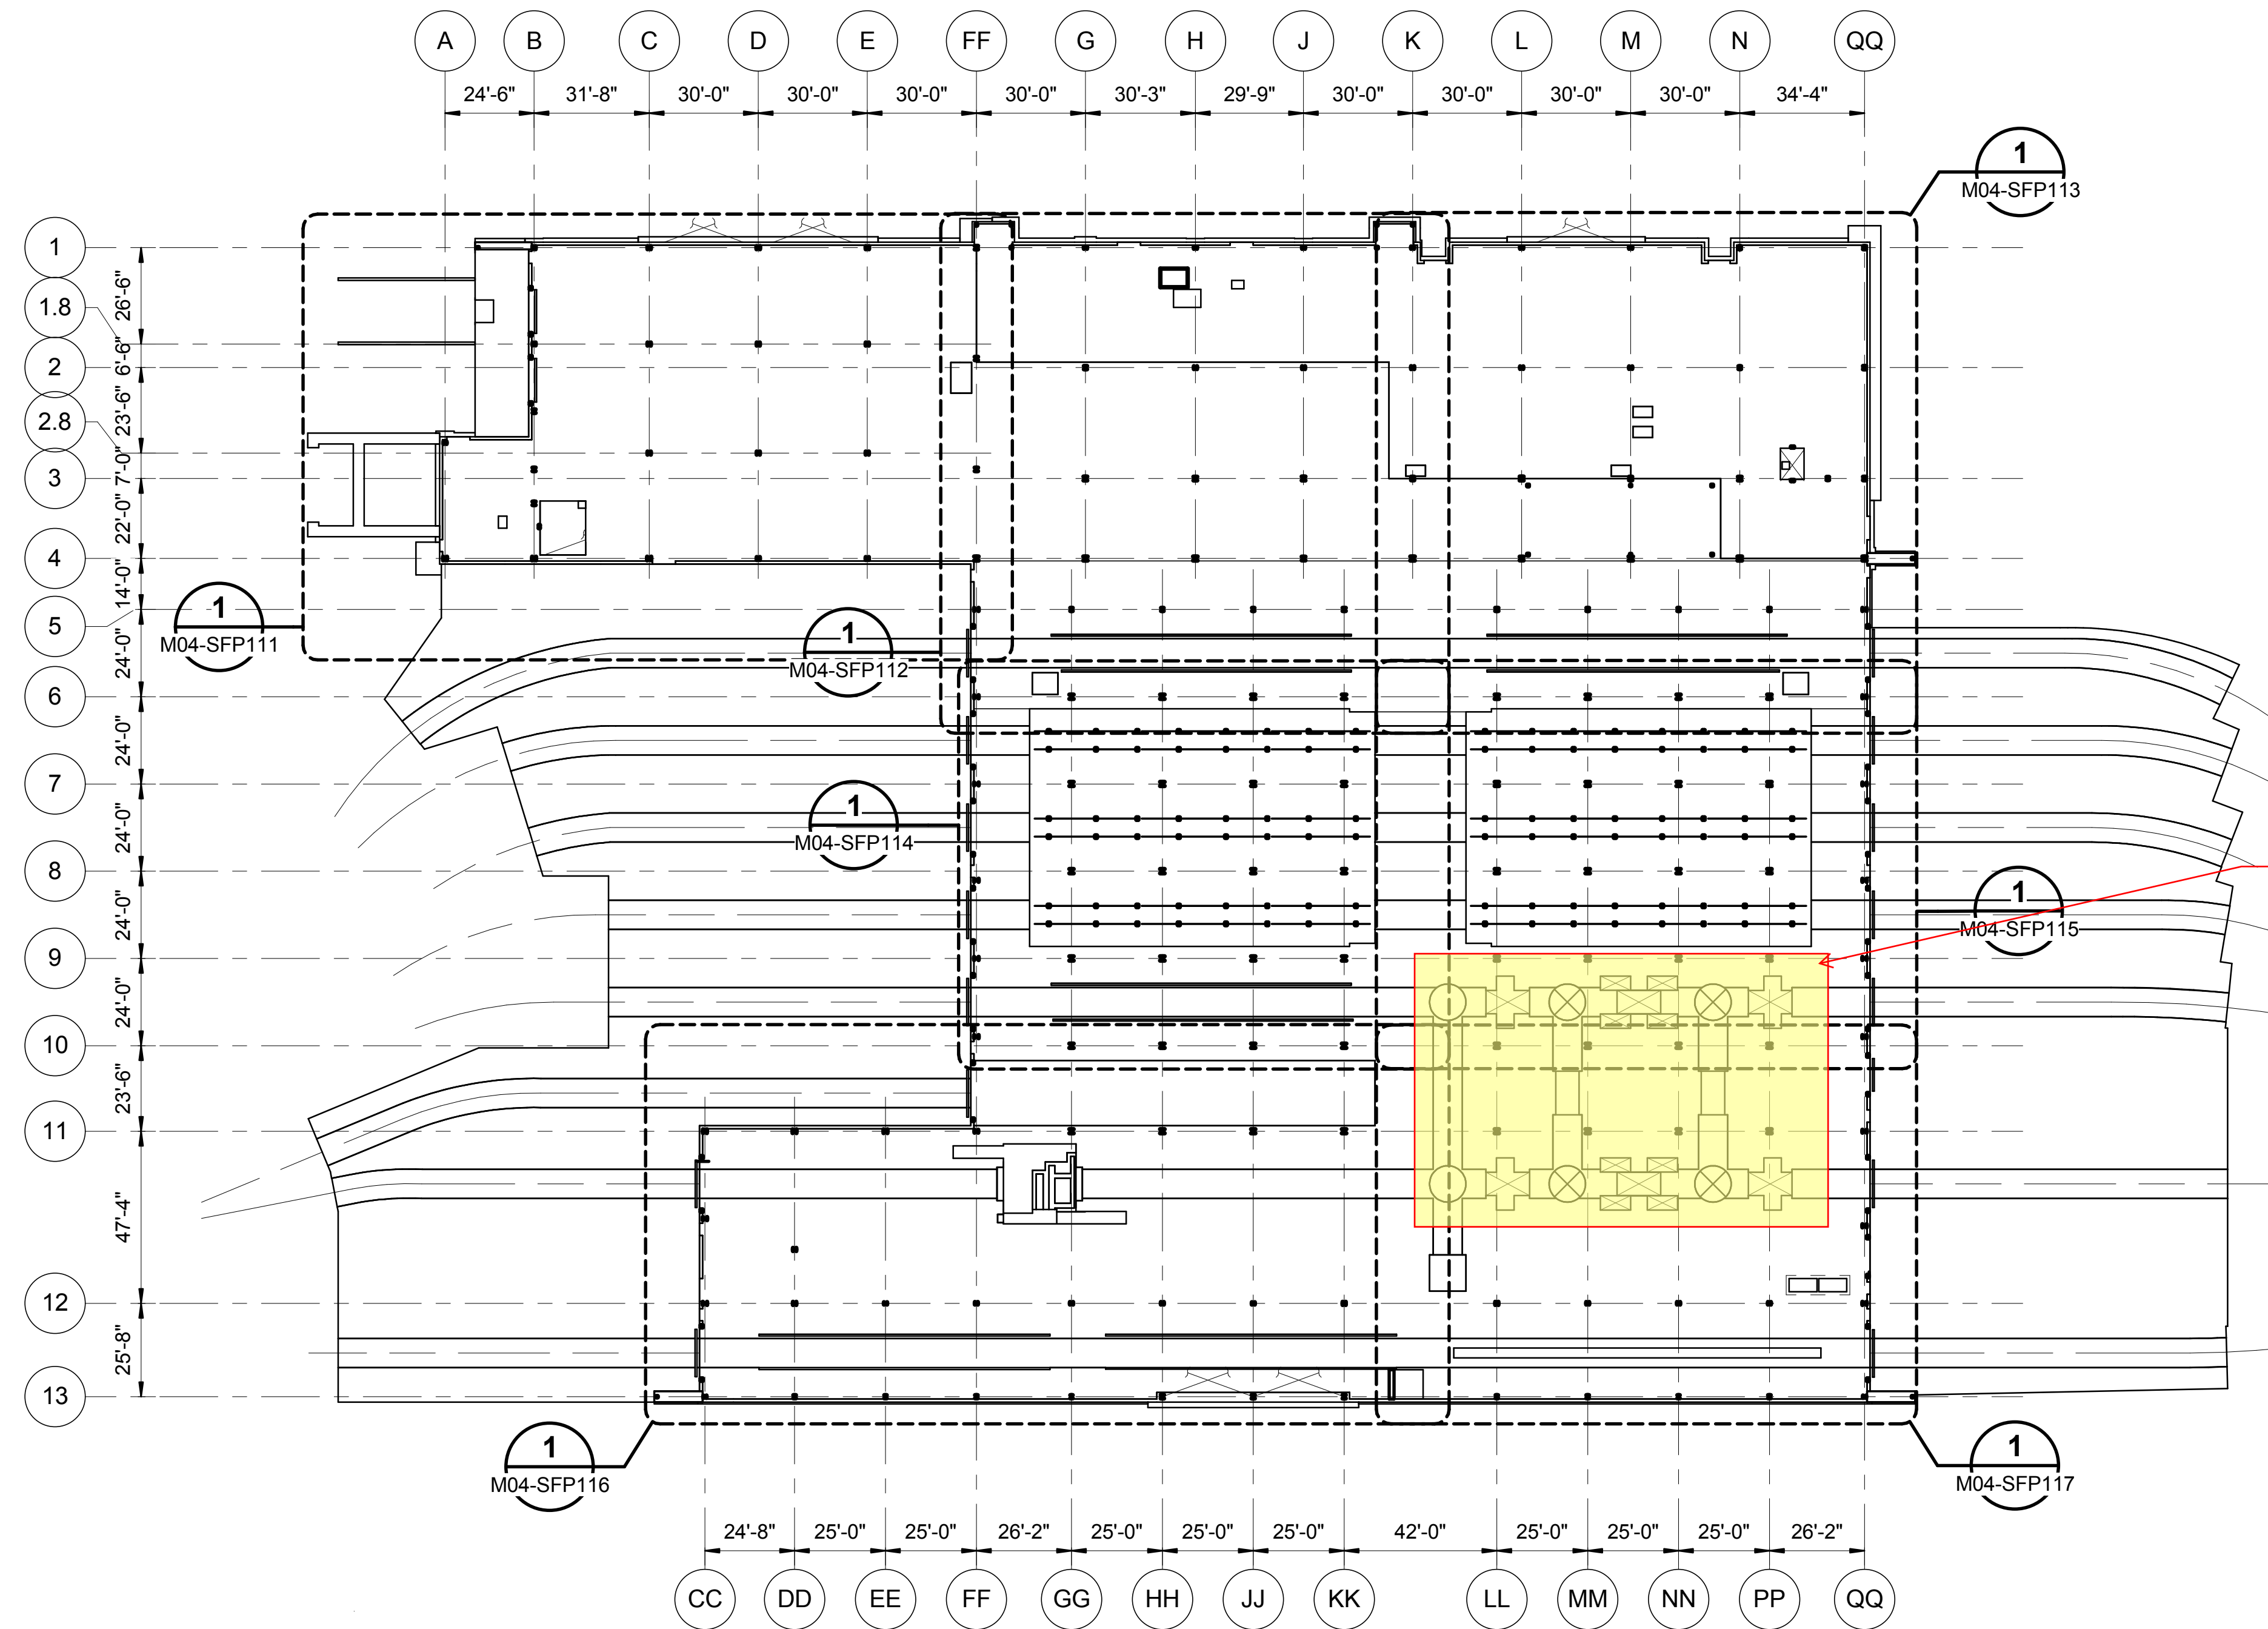

FOUNDATION PLAN - OVERALL

SCALE: 1/32" = 1'-0"

DESIGN PACKAGE 4 - IFC

No.	DATE	DSN	CHK	APP	REVISION
0	2018.07.10	EL	DA	SR	ISSUED FOR CONSTRUCTION

DESIGNED BY:
E. LOFTUS
DRAWN BY:
D. GOLEZ
CHECKED BY:
D. ARNDT
APPROVED BY:
S. ROBERTS



Plan. Build. Manage.
VIA
SUBMITTED BY:
RICHARD LEWIS

coterra
ENGINEERING
DATE:
2018.07.10

rolluda architects
architecture planning interior design
Karen Kiest
Landscape Architects
ELCON ASSOCIATES, INC.
ENGINEERS-CONSULTANTS
REVIEWED BY:
BILL FERRIS


LINE IS 1" AT
FULL SCALE
SOUNDTRANSIT
DATE:
2018.07.10

SCALE:
AS NOTED
FILENAME:
M200-M04-S-v2017
CONTRACT No.:
RTA/CN 0020-16
SUBMITTAL DATE:
2018.07.10

LINK OPERATIONS & MAINTENANCE FACILITY: EAST
CONTRACT M200
OMF EAST
OMF EAST BUILDING
FOUNDATION PLAN - OVERALL

DRAWING NO.:
M04-SFP101
FACILITY ID:
M04
SHEET No: 27
REV: 0

6/3/2020 7:22:14 AM
BIM 360://204820133_sound_transit_OMF/M200-M04-S-v2017.rvt

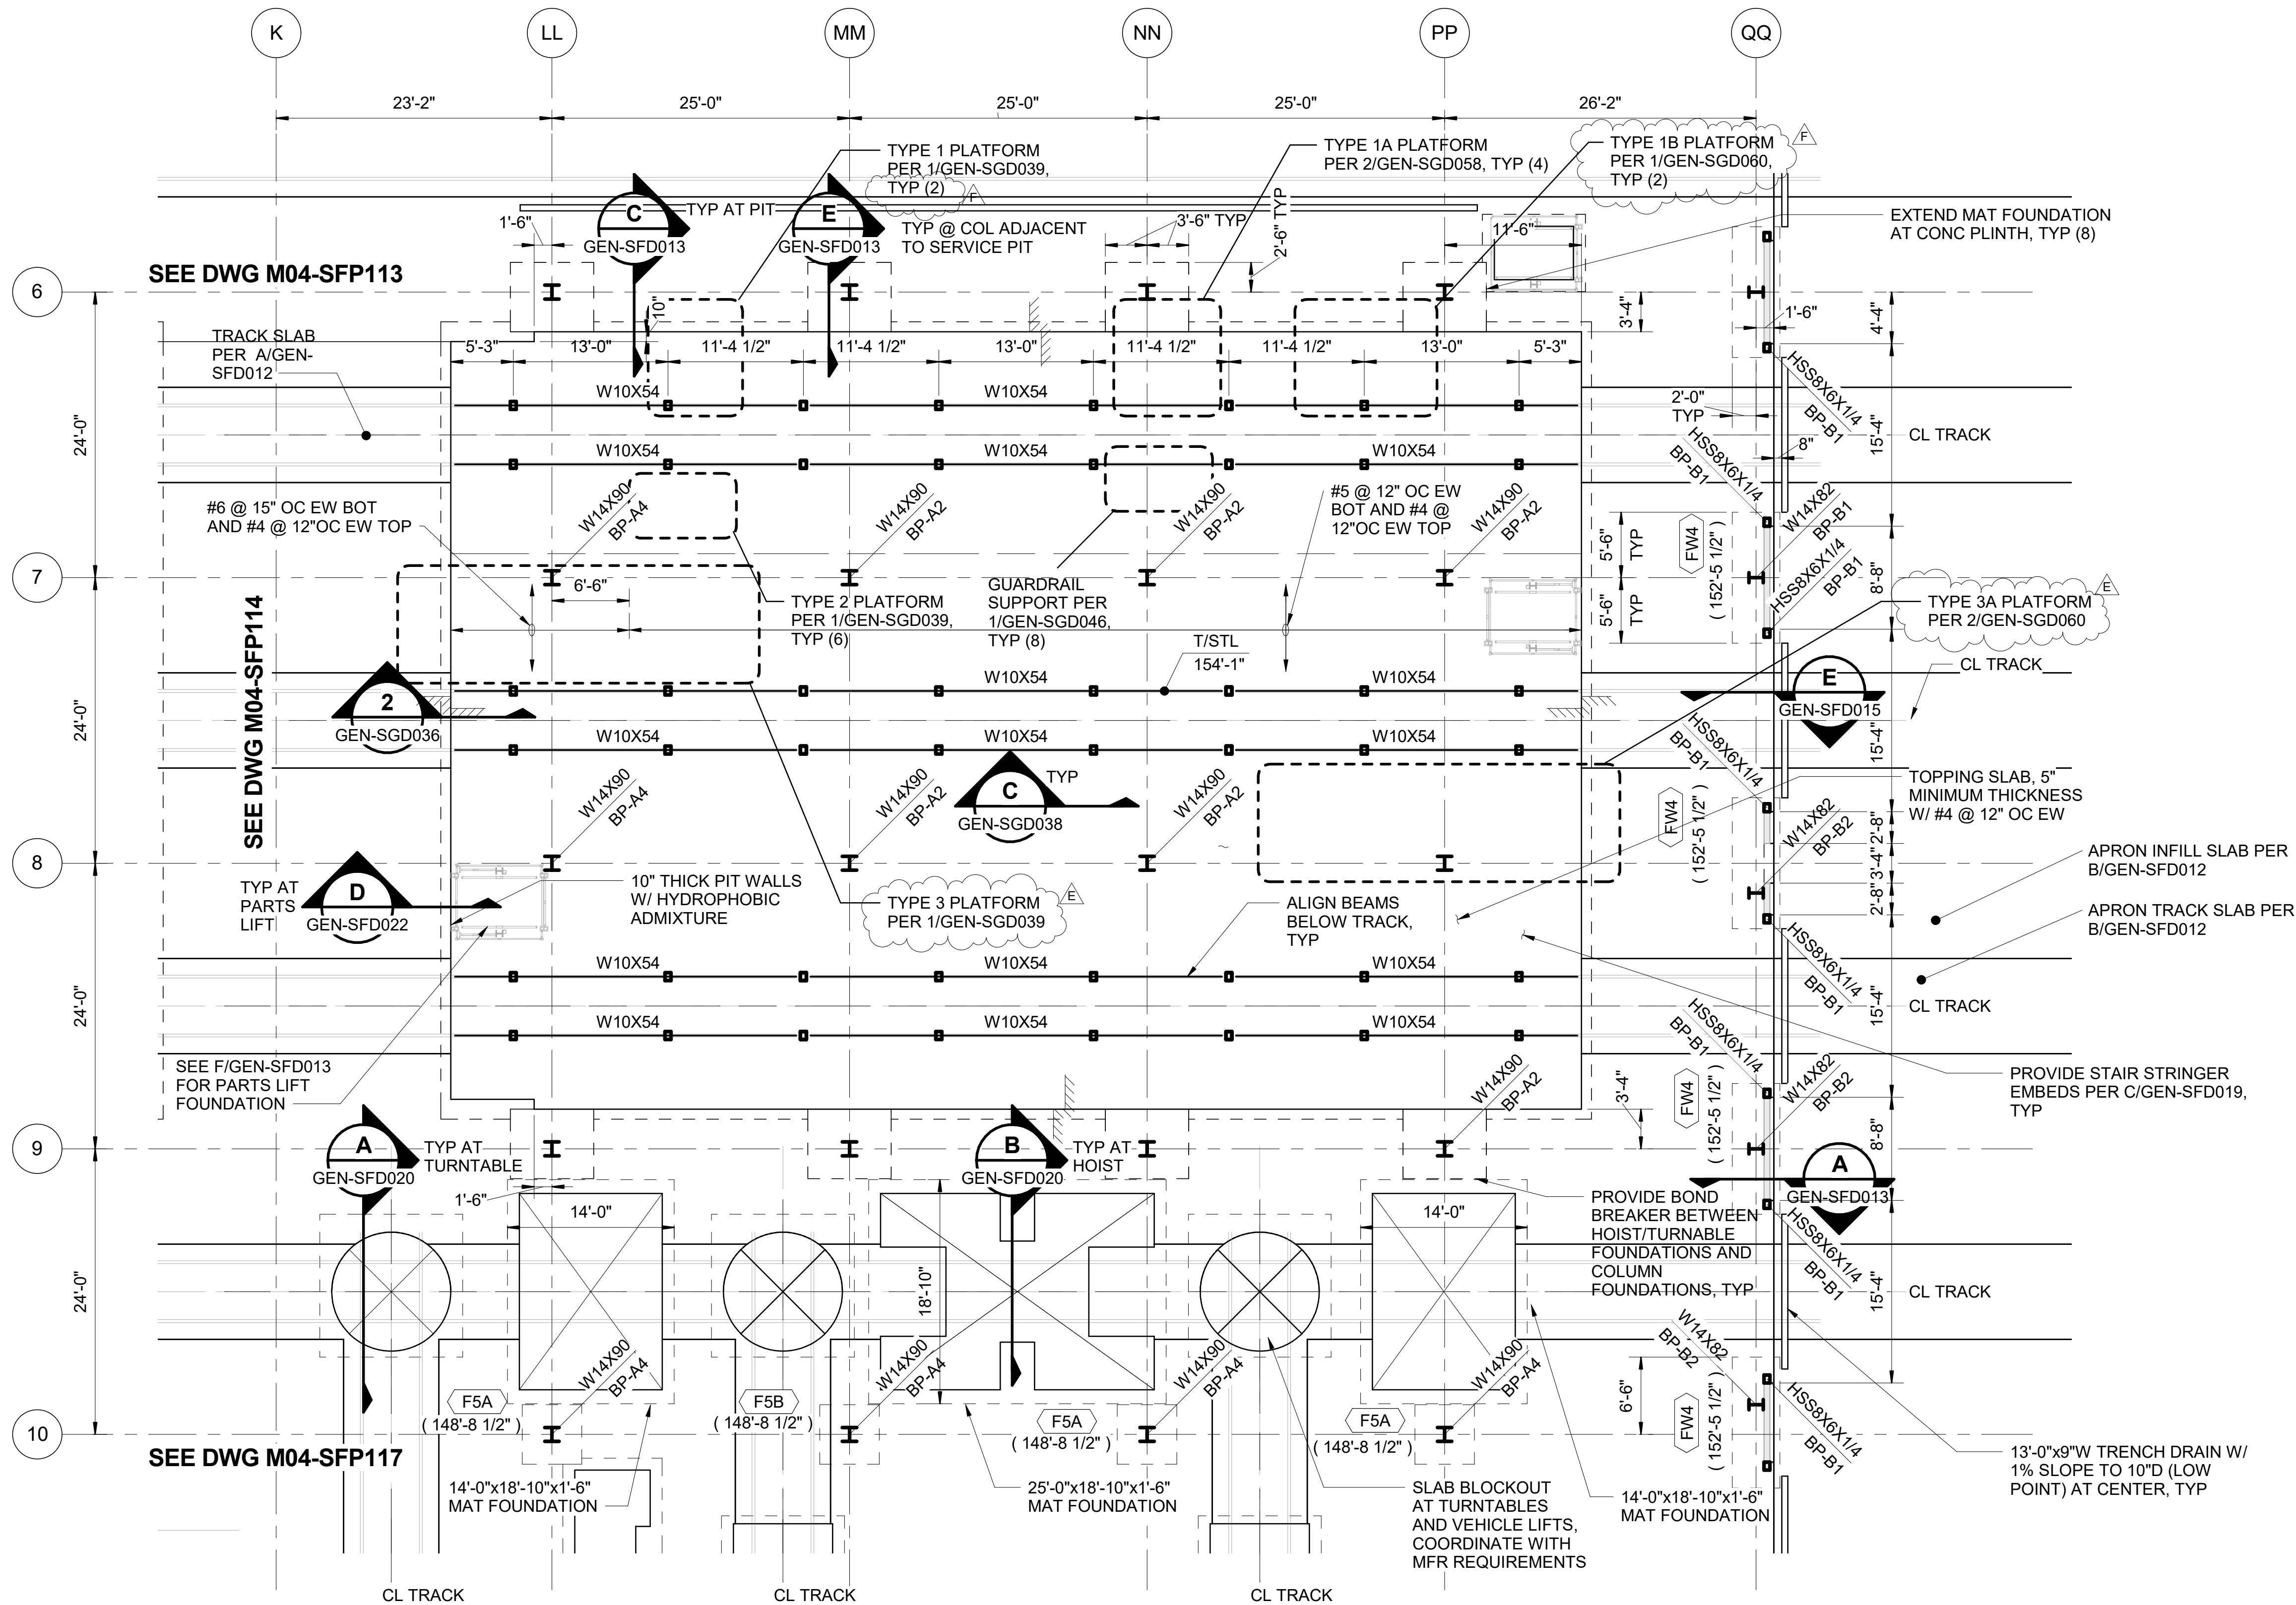


FOUNDATION PLAN - AREA E


SCALE: 1/8" = 1'-0"

1
M04-SFP101

NOTE:
1. REFERENCE PLAN NOTES ON M04-SFP101.

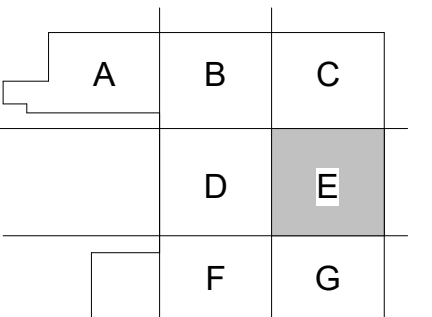

KEY PLAN

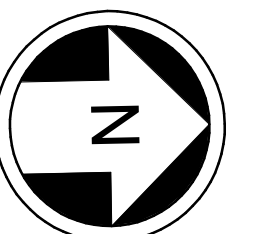


8' 4' 0' 8' 16'

DESIGN PACKAGE 4 - IFC

F	2020.05.15	EL	DA	SR	DB 0073
E	2019.12.18	EL	DA	SR	DB 0044
D	2019.08.01	EL	DA	SR	CB #036
C	2019.04.08	EL	DA	SR	CB #018
0	2018.07.10	EL	DA	SR	ISSUED FOR CONSTRUCTION
No.	DATE	DSN	CHK	APP	REVISION

DESIGNED BY:
E. LOFTUS
DRAWN BY:
D. GOLEZ
CHECKED BY:
D. ARNDT
APPROVED BY:
S. ROBERTS

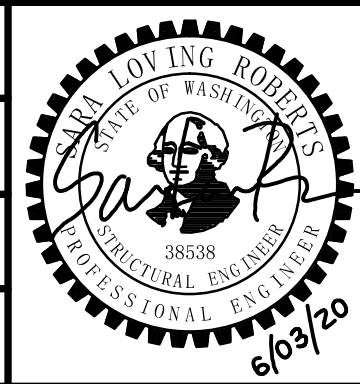

HENSEL PHELPS
Plan. Build. Manage.

coterra
ENGINEERING



rolluda architects
architecture planning interior design

Karen Kiest
Landscape Architects

ELCON ASSOCIATES, INC.
ENGINEERS-CONSULTANTS



Stantec

VIA


kpf

SUBMITTED BY:
RICHARD LEWIS

DATE:
2018.07.10

REVIEWED BY:
BILL FERRIS

DATE:
2018.07.10

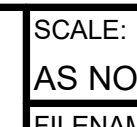

SCALE:
AS NOTED
FILENAME:
M200-M04-S-v2017

CONTRACT No.:
RTA/CN 0020-16

SUBMITTAL DATE:
2018.07.10

LINK OPERATIONS & MAINTENANCE FACILITY: EAST
CONTRACT M200


OMF EAST

OMF EAST BUILDING
FOUNDATION PLAN - AREA E

DRAWING NO.:
M04-SFP115

FACILITY ID:
M04


SHEET No.:
REV:
F

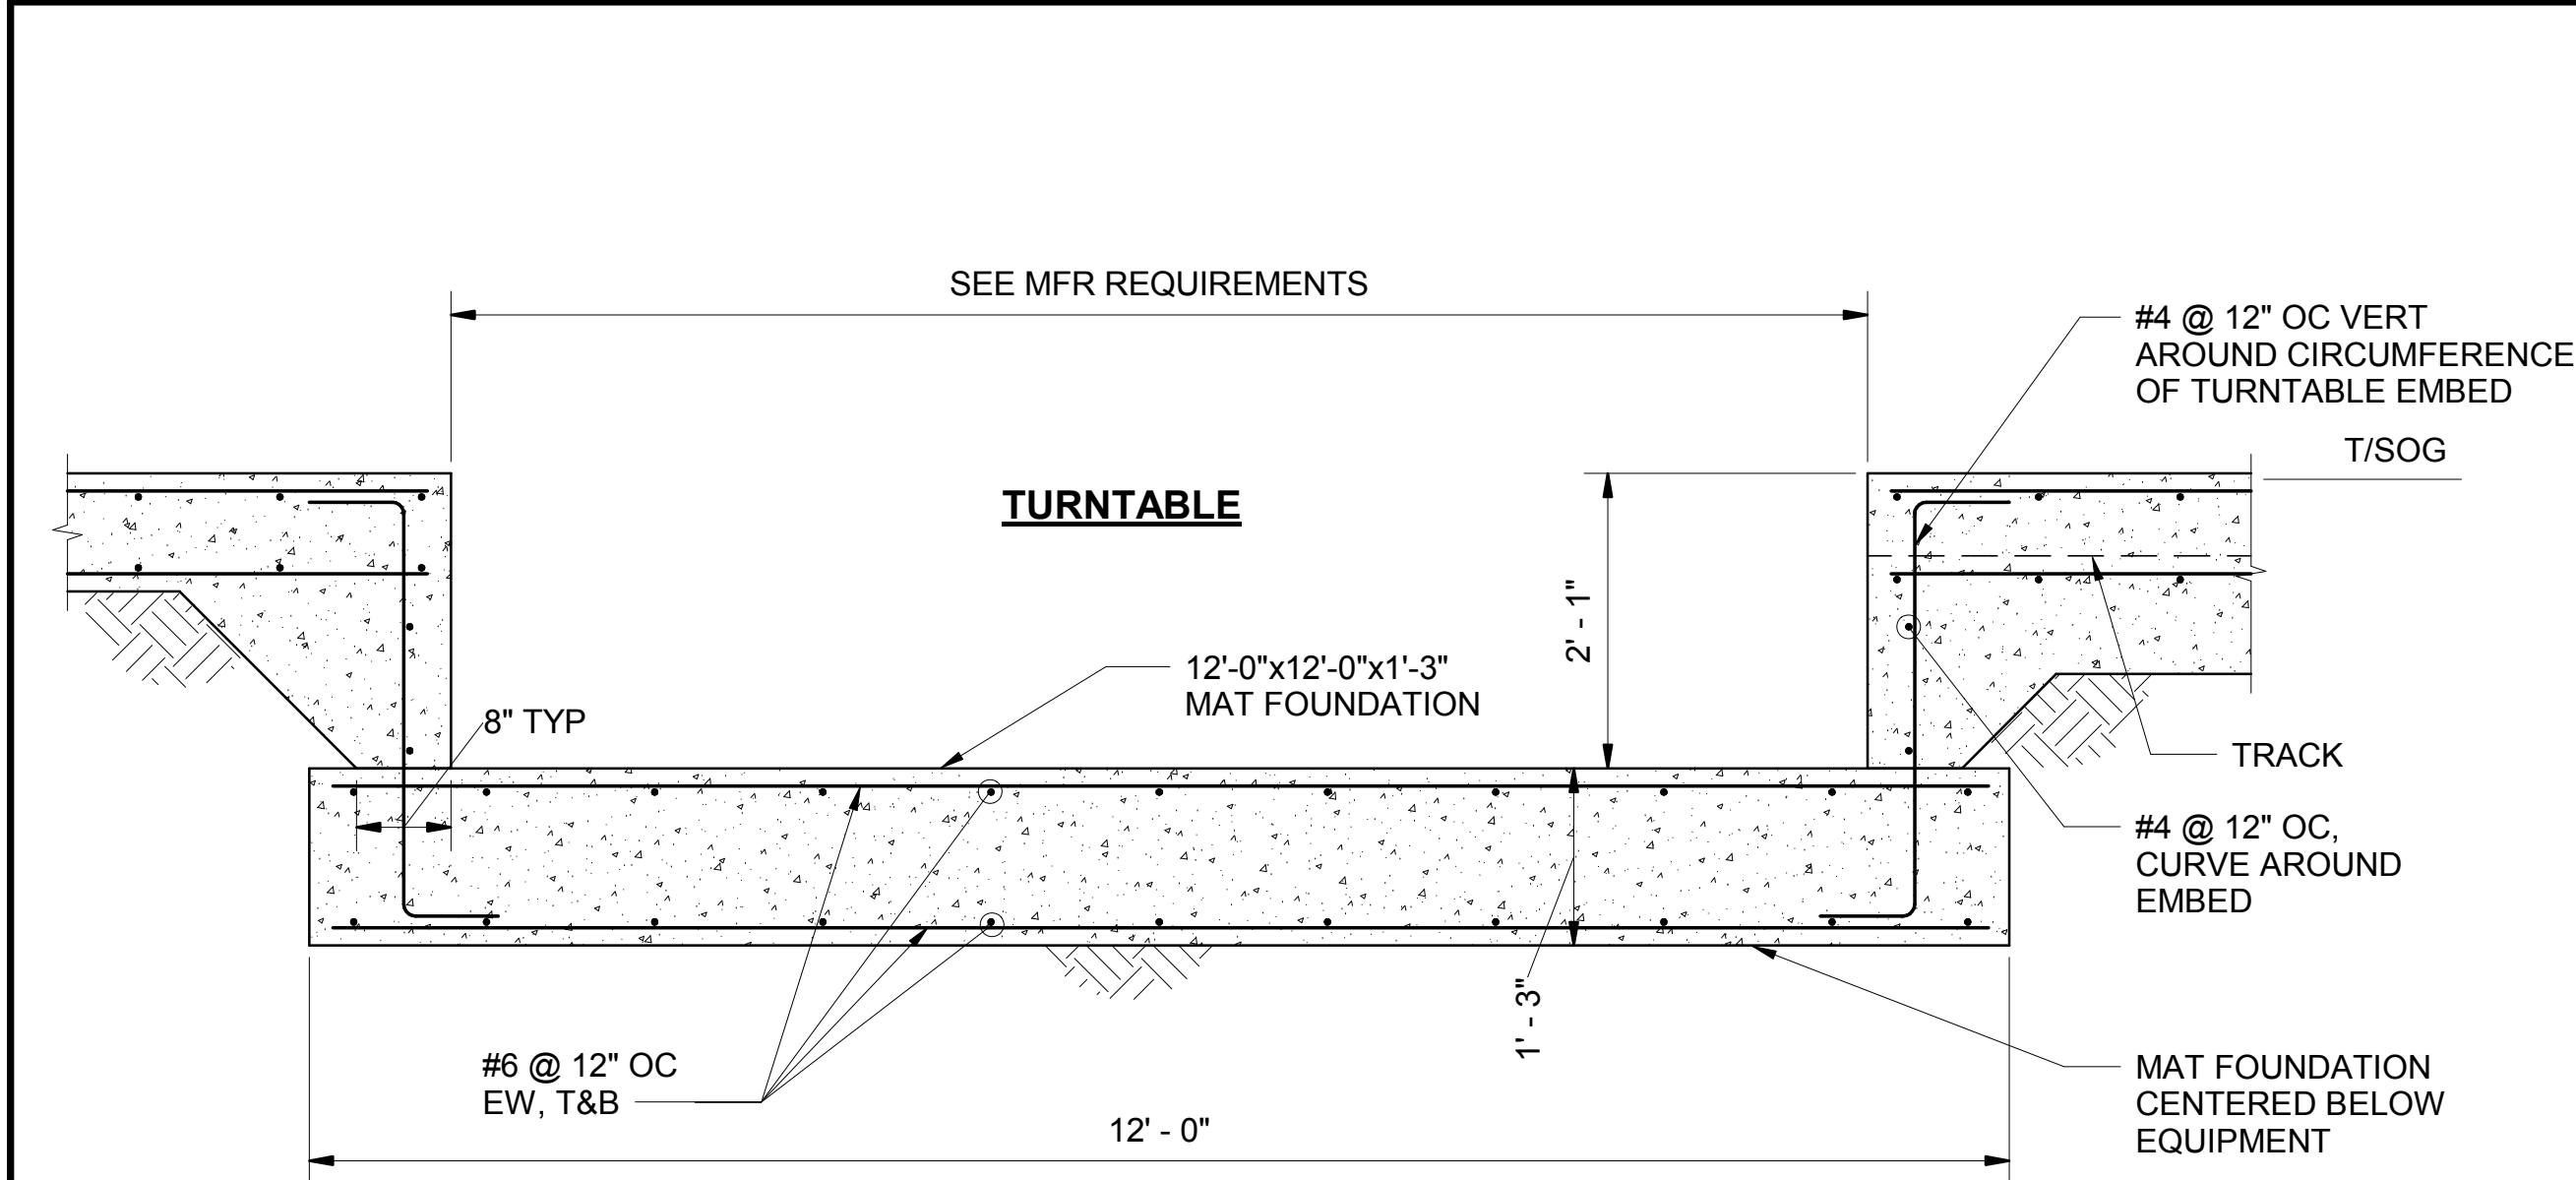

SECTION AT TURNTABLE

SCALE: 3/4" = 1'-0"

A
M04-SFP115
M04-SFP117

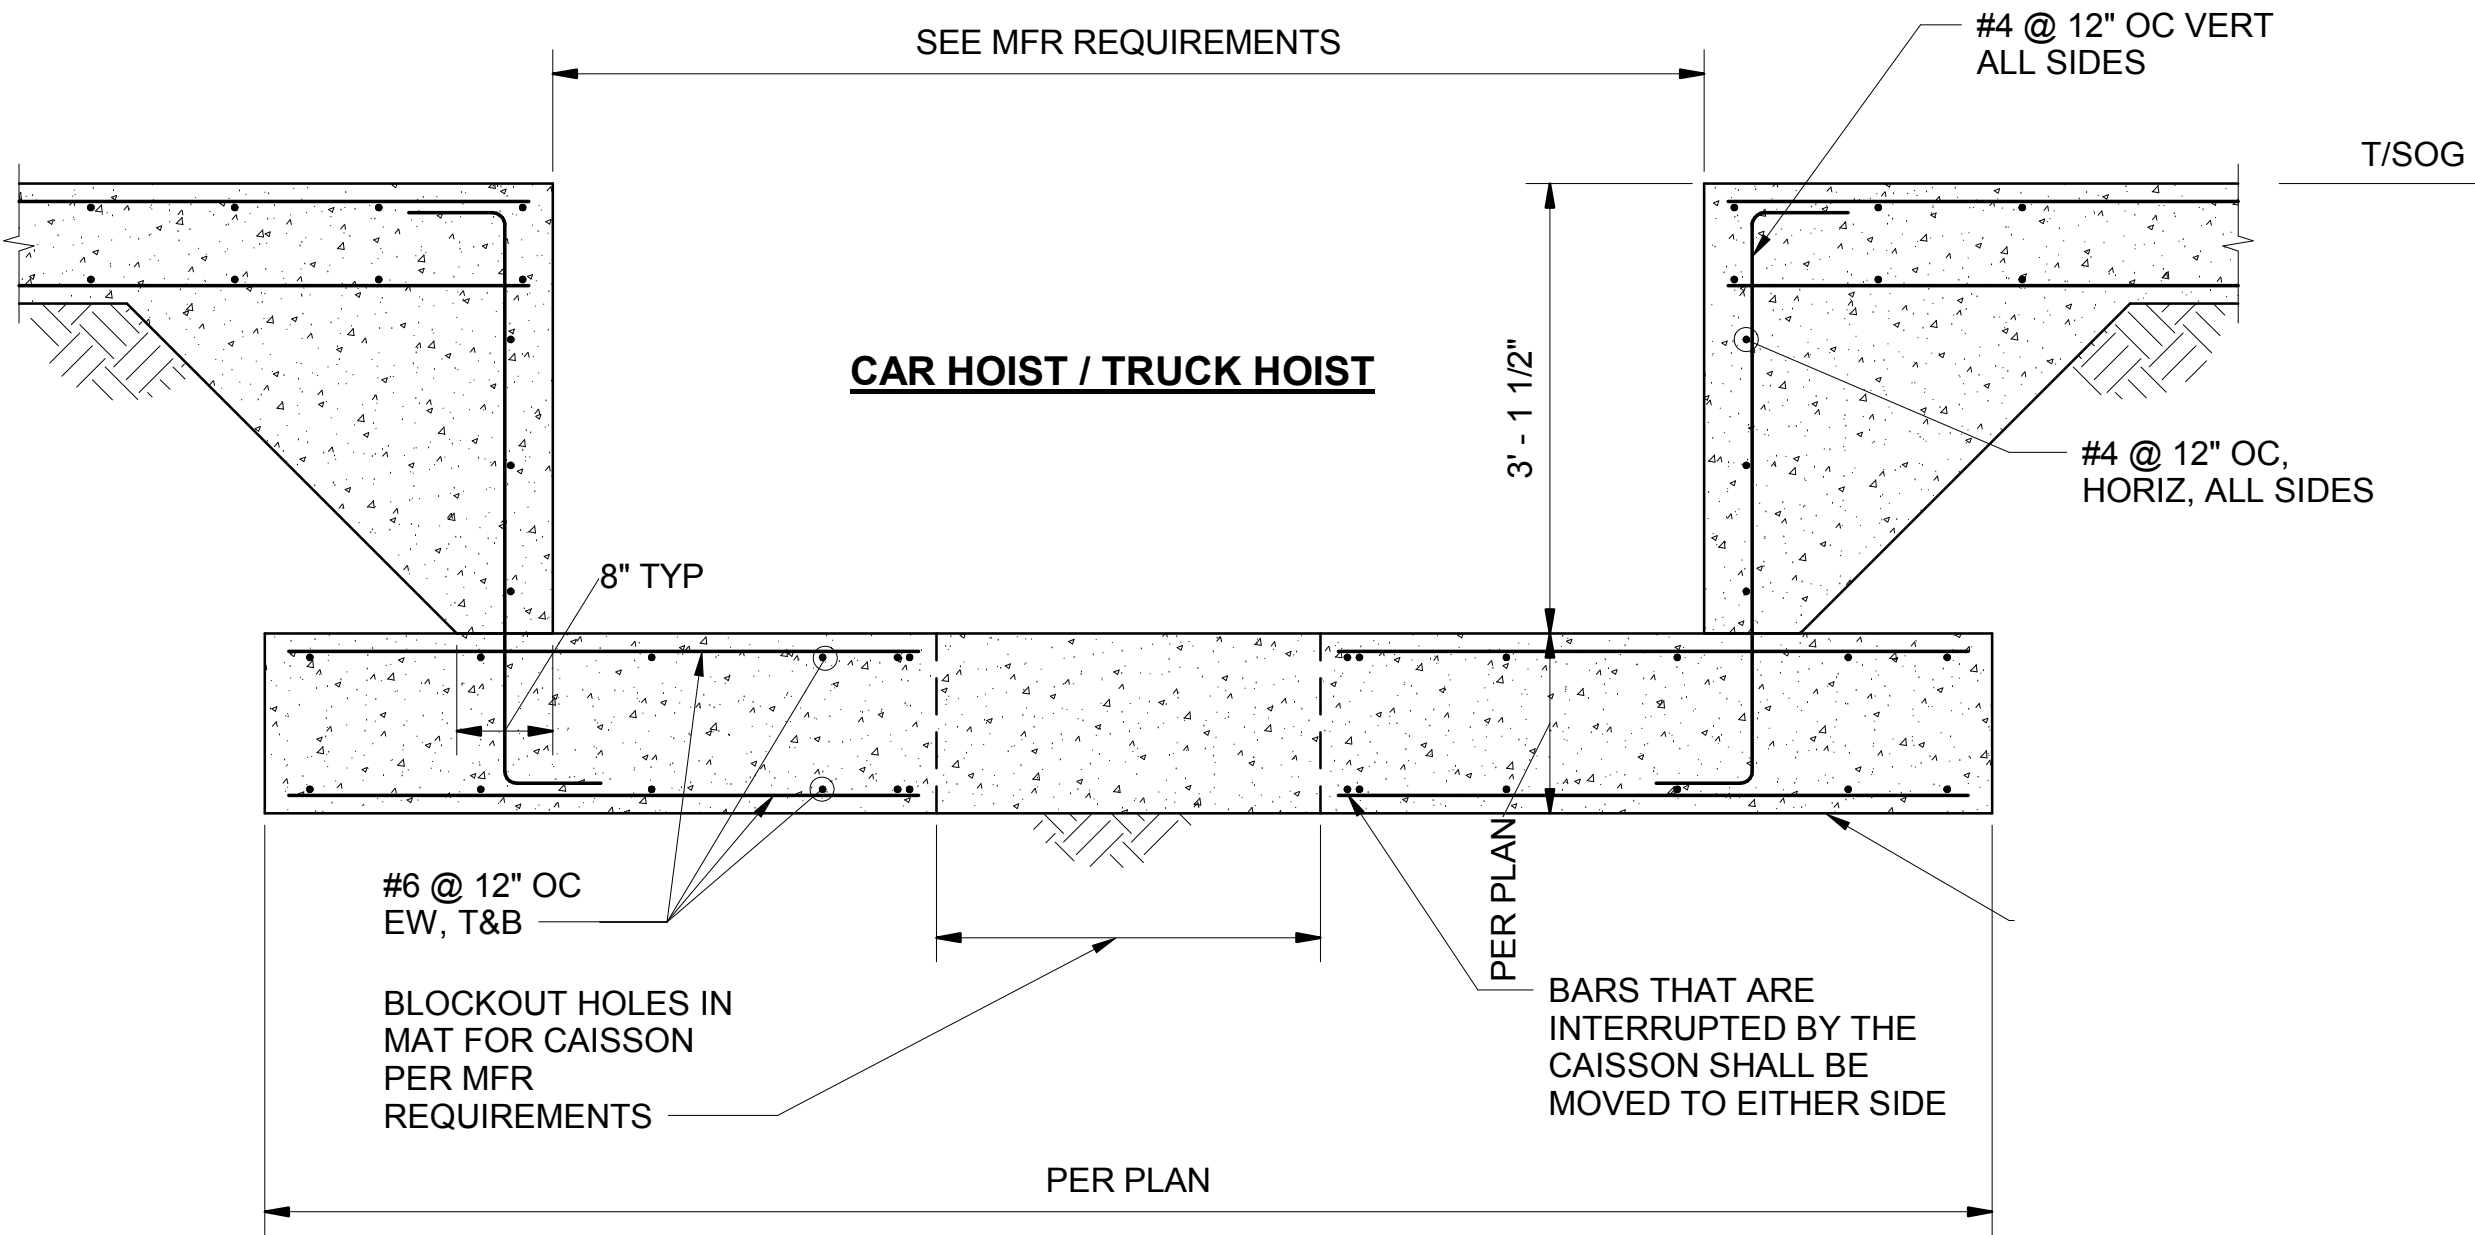

SECTION AT CAR HOIST / TRUCK HOIST

SCALE: 3/4" = 1'-0"

B
M04-SFP115

7/9/2018 1:16:46 PM
BIM 360://204820133_sound_transit_OMF/M200-GEN-S-v2017.rvt

DESIGN PACKAGE 4 - IFC

No.	DATE	DSN	CHK	APP	REVISION
0	2018.07.10	EL	DA	SR	ISSUED FOR CONSTRUCTION

DESIGNED BY:	E. LOFTHUS
DRAWN BY:	D. GOLEZ
CHECKED BY:	D. ARNDT
APPROVED BY:	S. ROBERTS



HENSEL PHELPS
Plan. Build. Manage.

coterra
ENGINEERING

rolluda architects
architecture planning interior design

Karen Kiest | Landscape Architects

ELCON ASSOCIATES, INC.
ENGINEERS-CONSULTANTS

Stantec

VIA

kpff

SOUNDTRANSIT

LINE IS AT FULL SCALE

SCALE:	AS NOTED
FILENAME:	M200-GEN-S-v2017
CONTRACT No.:	RTA/CN 0020-16
SUBMITTAL DATE:	2018.07.10

LINK OPERATIONS & MAINTENANCE FACILITY: EAST
CONTRACT M200
OMF EAST
FOUNDATION DETAILS

DRAWING NO.:	GEN-SFD020
FACILITY ID:	Y02a,Y02e,Y02f,Y02g,M04,M05
SHEET No:	100
REV:	0