


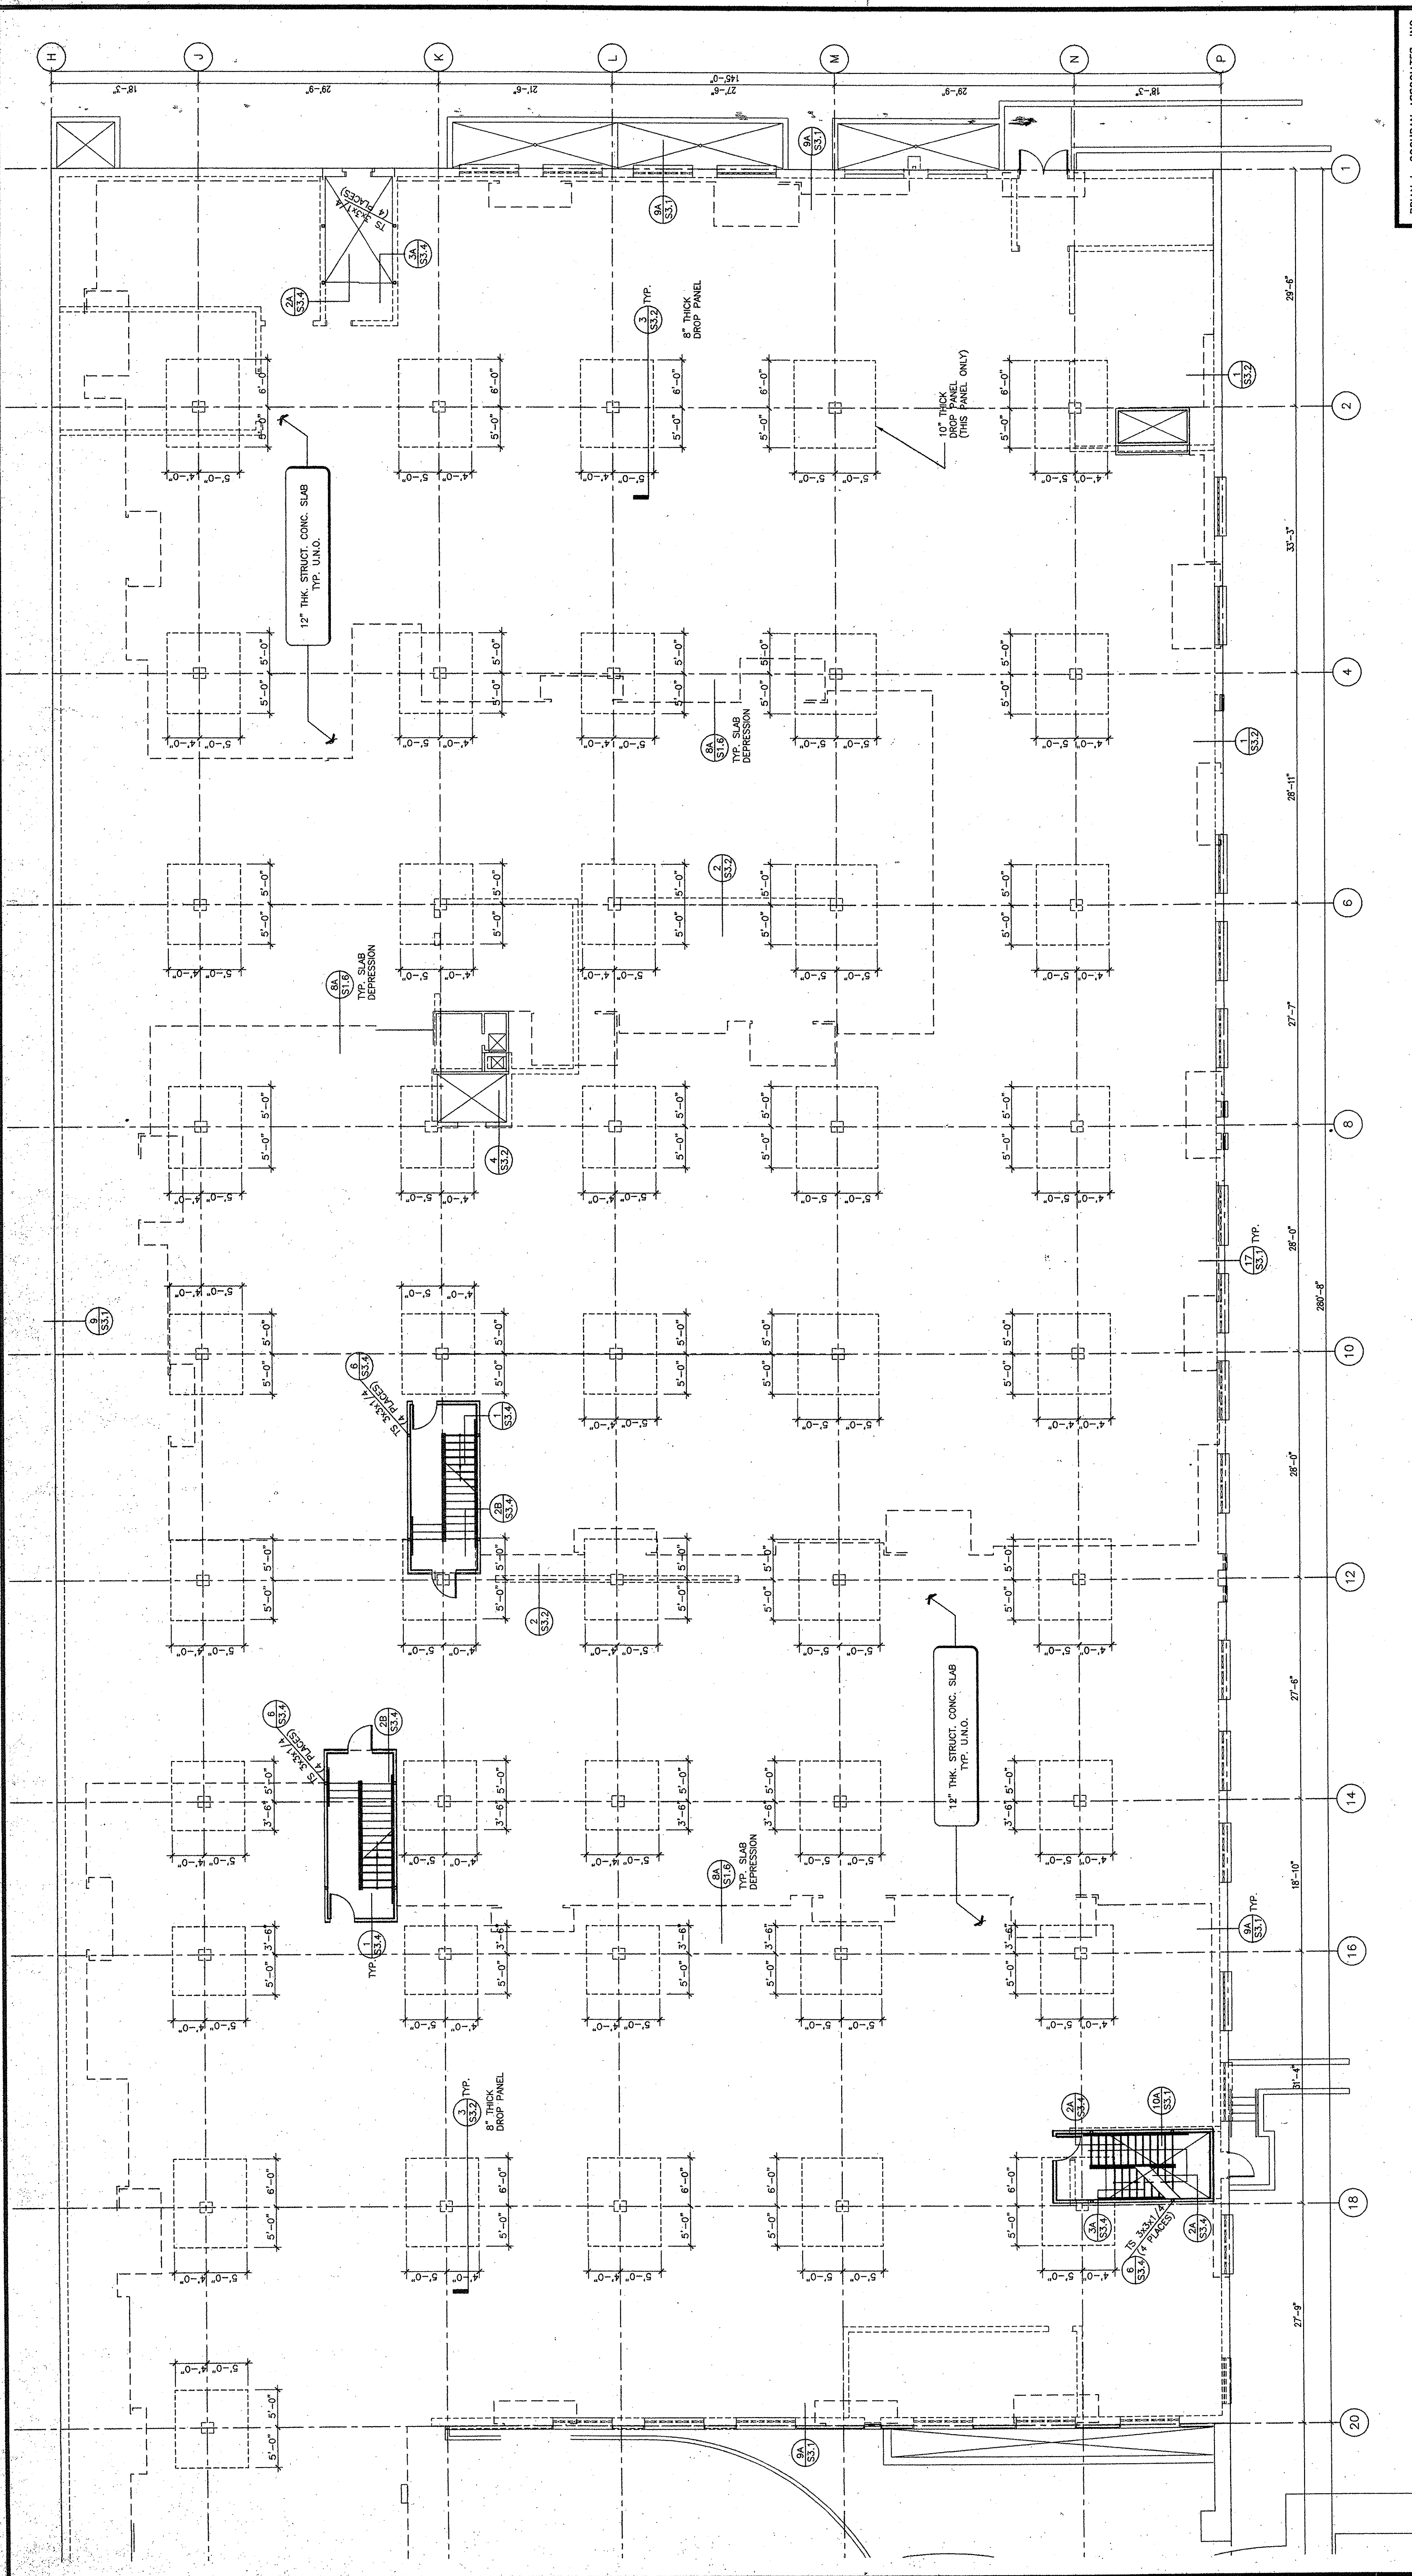

FIRST FLOOR FRAMING PLAN - SOUTHEAST GARAGE (DECK) 1
SCALE: 1/8" = 1'-0"

BRIAN L. COCHRAN ASSOCIATES, INC.
CONSULTING STRUCTURAL ENGINEERS
2040 ARMACOST AVE. LOS ANGELES, CA 90025
(310) 207-6838 FAX (310) 207-6188

ISSUE	DATE	DESCRIPTION
08.16.00	08.16.00	PROGRESS & REVIEW SET
09.06.00	09.06.00	DESIGN DEVELOPMENT SET
10.17.00	10.17.00	50% C.D.
11.00.00	11.00.00	BUILDING DEPARTMENT SUBMITTAL
05.06.01	05.06.01	PLAN CHECK RESUBMITTAL
10.05.01	10.05.01	MAX 44"


PROJECT	0985
DRAWN	GG
CHECKED	BB

FIRST FLOOR FRAMING PLAN
CONC. DECK
SOUTHEAST GARAGE

S-2.10


PLAYA DEL REY
8700 PERSHING DRIVE
PLAYA VISTA, CALIFORNIA 90293

ARCHSTONE COMMUNITIES TRUST
8801 Wall Street, Suite 800
Austin, Texas 78754

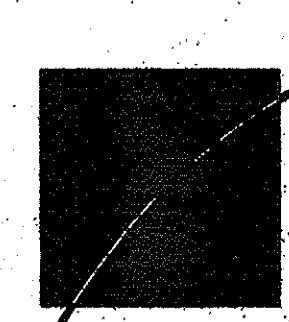

SUITE 170, 1800 BLAKE STREET
DALLAS, TEXAS 75201
TEL. 360.630.0041 FAX 360.630.0062
PENTHOUSE, 225 ARIZONA AVENUE
SANTA MONICA, CA 90401
TEL. 310.344.0270 FAX 310.344.0284

VAN TILBURG, BANVARD & SODDERBERGH, AIA
ARCHITECTURE + PLANNING + INTERIORS

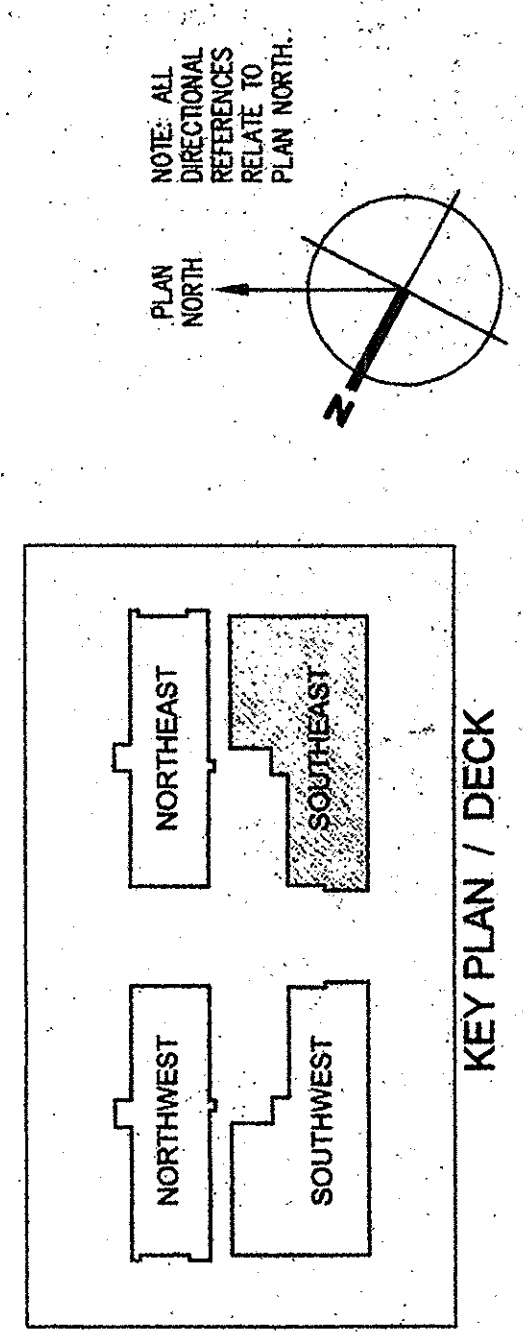

- NOTES:
1. TOP OF SLAB ELEVATION VARIES. SEE ARCHITECTURAL DRAWINGS.
 2. FOR FINISH FLOOR ELEVATIONS, OPENING DIMENSIONS AND RAMP SLOPES SEE ARCHITECTURAL DRAWINGS.
 3. CB-1 DENOTES CONCRETE BEAM. FOR REINFORCING SEE BEAM SCHEDULE ON SHEET S-3.3.
 4. FOR SLAB REINFORCING SEE SHEET S-3.3 AND S-3.4.
 5. VERIFY LOCATION AND DEPTH OF ALL SLAB DEPRESSIONS WITH ARCHITECTURAL DRAWINGS.
 6. FOR CONCRETE COLUMN SIZES AND REINFORCING SEE S-3.3.1.
 7. CUMBER SLAB AND BEAMS AT MID SPAN AS PER 5/5-1.6 AND 6/5-1.6 UNLESS OTHERWISE NOTED ON PLANS.
 8. FOR STAIR DETAILS SEE SHEET S-3.3.