


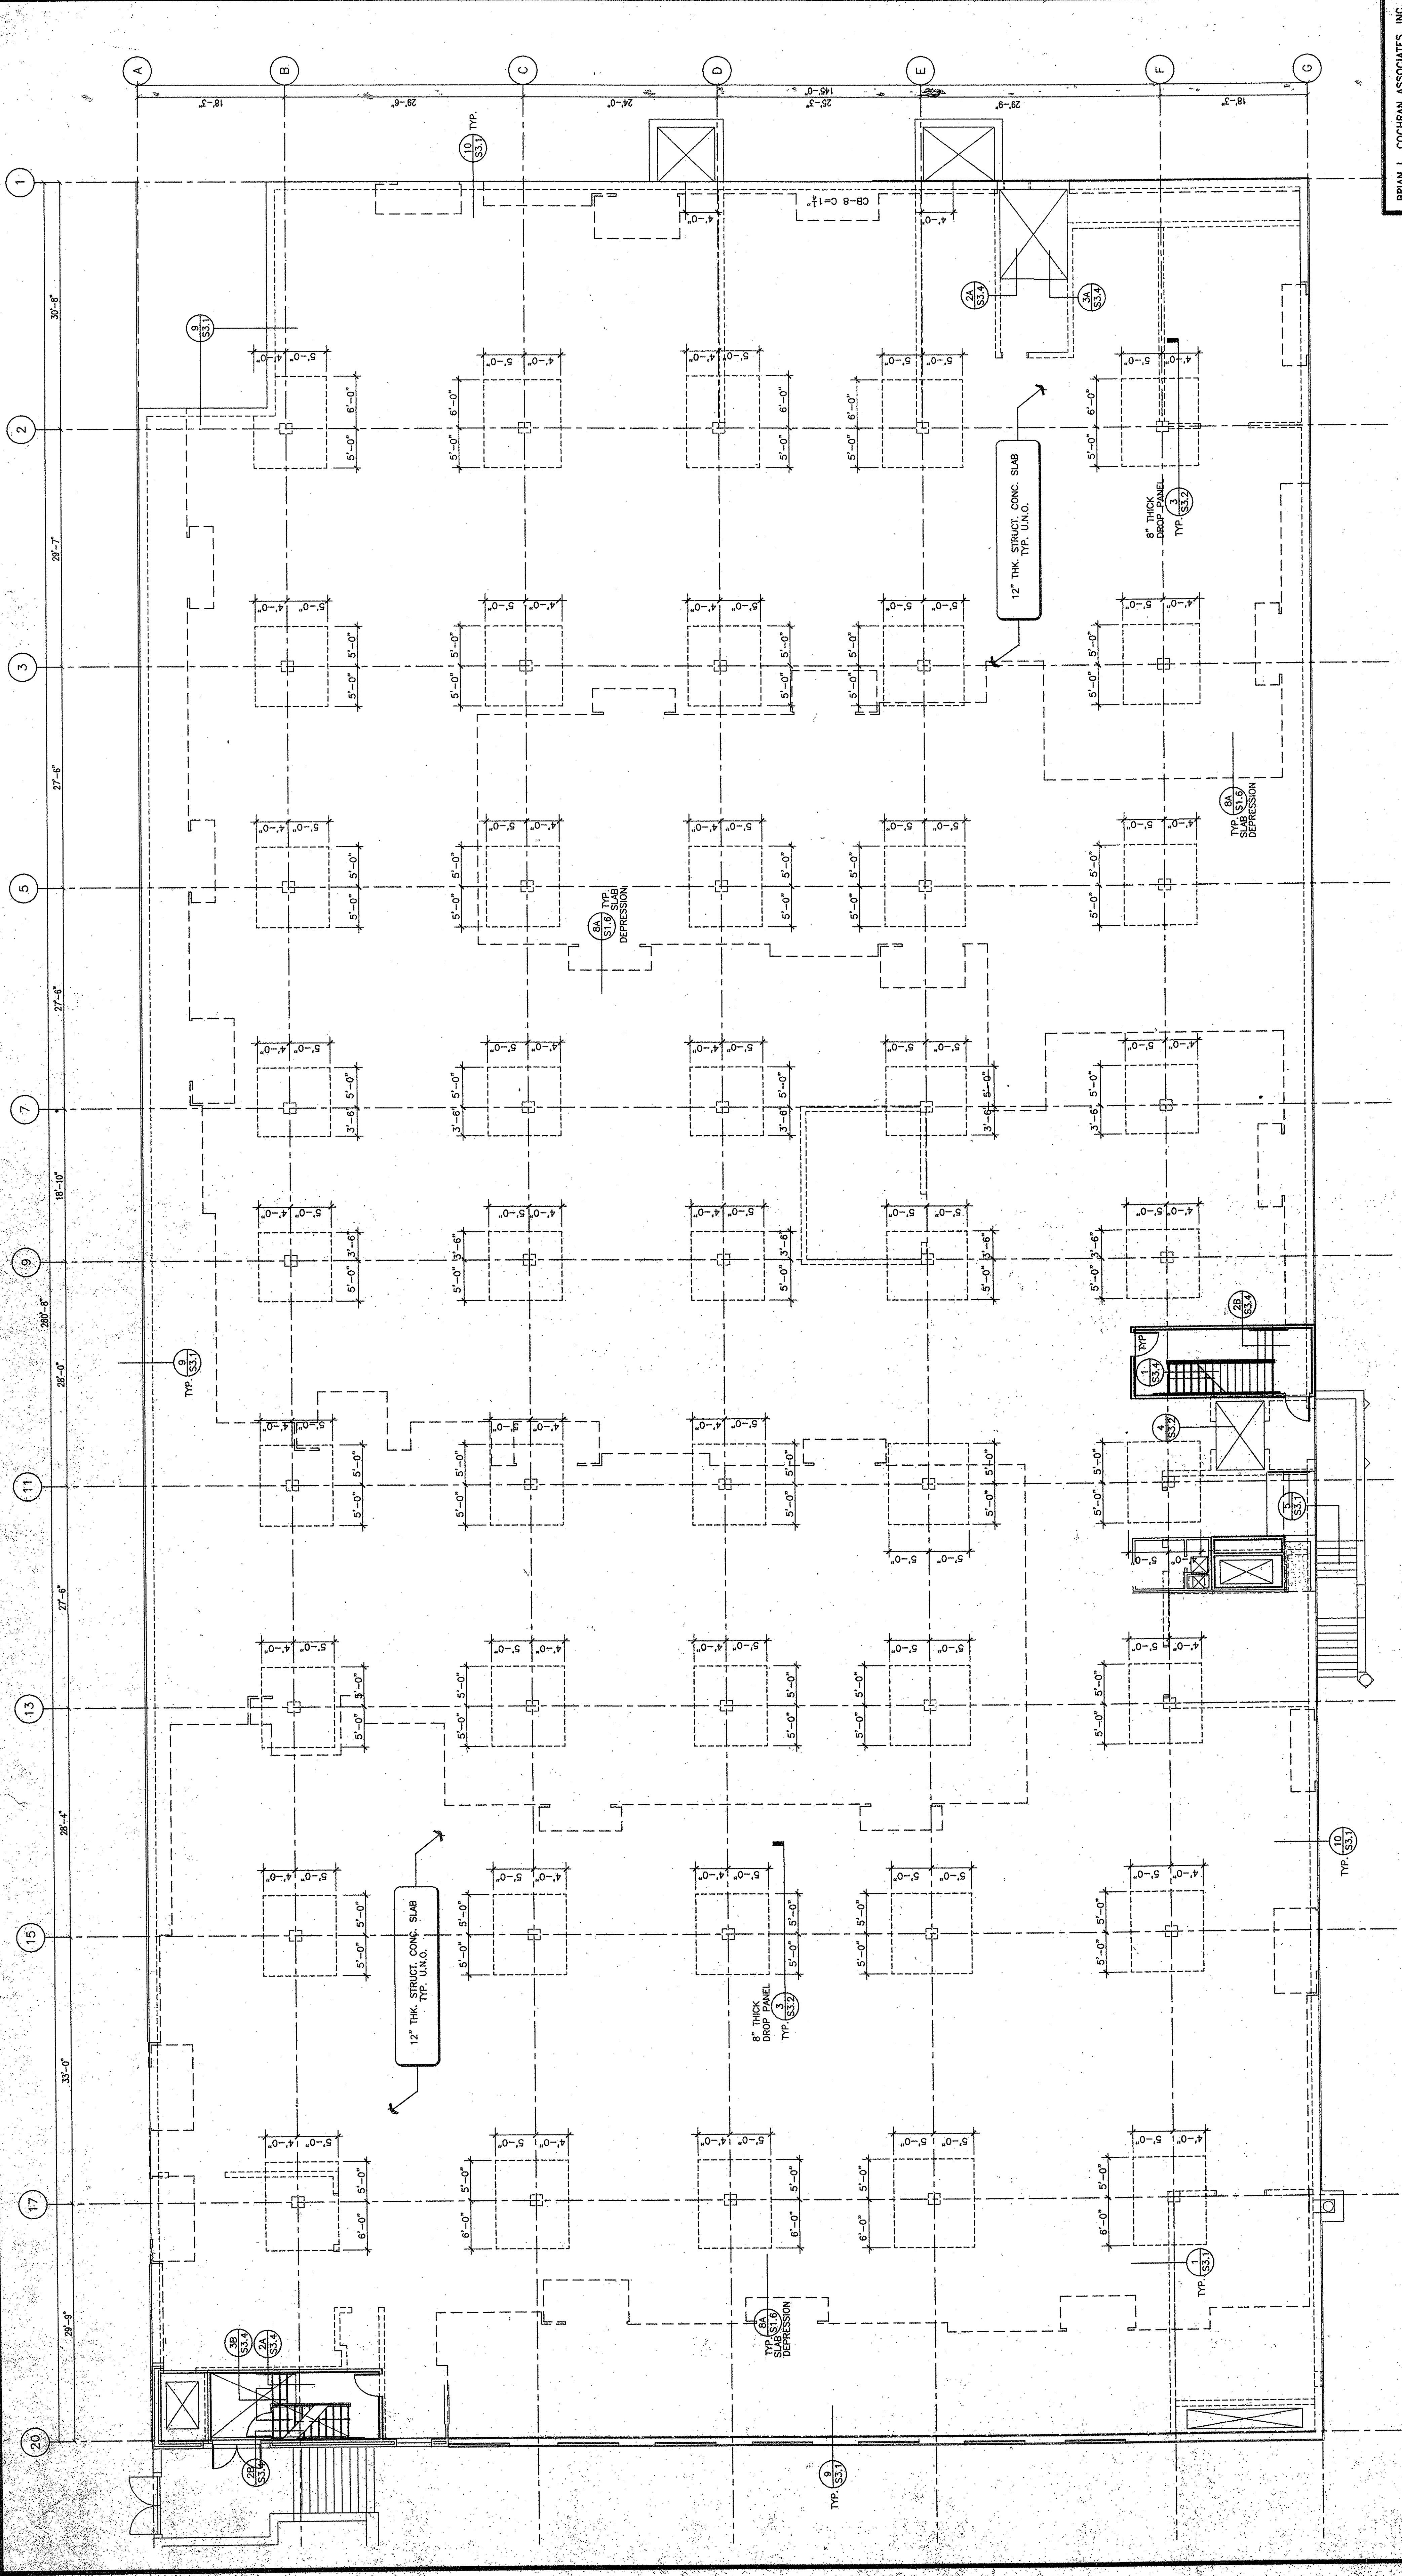

BRIAN L. COCHRAN ASSOCIATES, INC.
CONSULTING STRUCTURAL ENGINEERS
2040 ARMAOST AVE. LOS ANGELES CA 90025
(310) 207-6838 FAX (310) 207-9188

ISSUE	DATE	DESCRIPTION
08.10.00		PROGRESS & REVIEW SET
09.06.00		DESIGN DEVELOPMENT SET
10.17.00		SOC. C.O.
11.10.00		BUDG. DEVELOPMENT SUBMITTAL
02.08.01		PLAN CHECK REVISIONS
01.09.01		PLAN CHECK SUBMITTAL

PROJECT	8885
DRAWN	G.G.
CHECKED	B.B.
DATE	
PROJECT	8885
DRAWN	G.G.
CHECKED	B.B.
DATE	
PROJECT	8885
DRAWN	G.G.
CHECKED	B.B.
DATE	
PROJECT	8885
DRAWN	G.G.
CHECKED	B.B.
DATE	

PLAYA DEL REY
8700 PERSHING DRIVE
PLAYA VISTA, CALIFORNIA 90293

ARCHSTONE COMMUNITIES TRUST
8801 Wall Street, Suite 800
Austin, Texas 78754


OWNER: ITO, 1000 BLAIR STREET
PLAYA DEL REY, CA 90295
TEL: 310.384.0041 FAX: 310.384.0022

ARCHITECT: VAN TILBURG, BANVARD & SODERBERGH, AIA
ARCHITECTURE • PLANNING • INTERIORS

FIRST FLOOR FRAMING PLAN - NORTHEAST GARAGE (DECK)

SCALE: 1/8" = 1'-0"

1

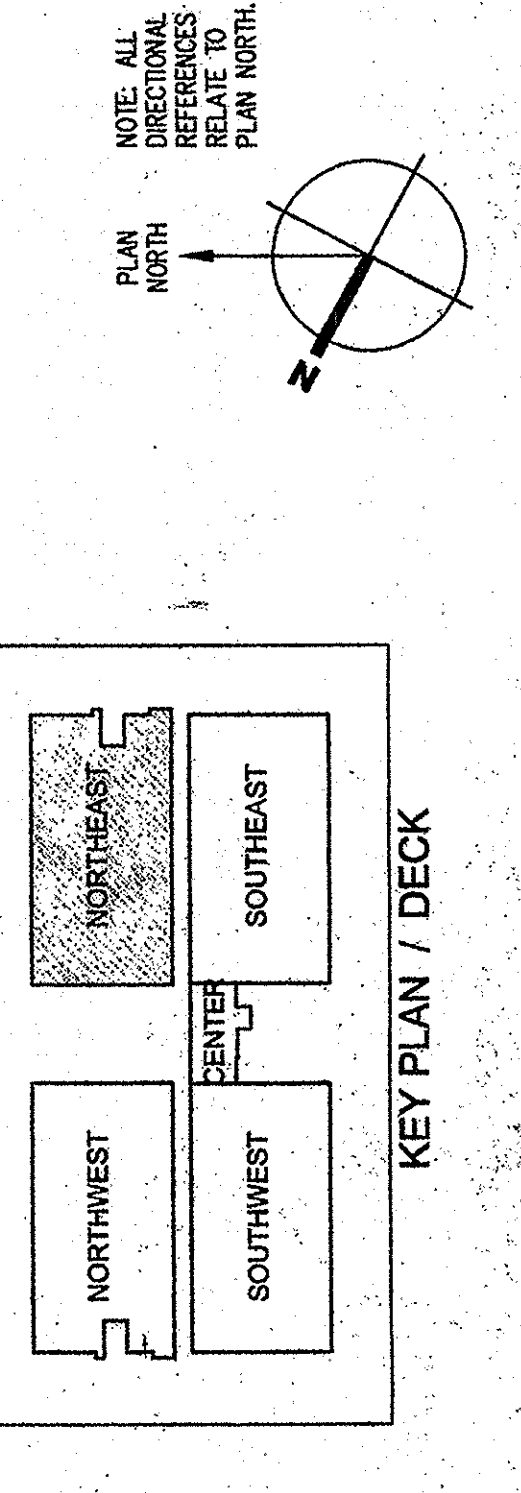

- NOTES:**
1. TOP OF SLAB ELEVATION VARIES. SEE ARCHITECTURAL DRAWINGS.
 2. FOR FINISH FLOOR ELEVATIONS, OPENING DIMENSIONS AND RAMP SLOPES SEE ARCHITECTURAL DRAWINGS.
 3. CB-1 DENOTES CONCRETE BEAM. FOR REINFORCING SEE BEAM SCHEDULE ON SHEET S-3.3.
 4. FOR SLAB REINFORCING SEE SHEET 4S-6 AND 4S-7.
 5. VERIFY LOCATION AND DEPTH OF ALL SLAB DEPRESSION WITH ARCHITECTURAL DRAWINGS.
 6. FOR CONCRETE COLUMN SIZES AND REINFORCING SEE 3/S-3.1.
 7. CAMBER SLAB AND BEAMS AT MID SPAN AS PER 5/S-1.6 AND 6/S-1.6 UNLESS OTHERWISE NOTED ON PLANS.
 8. FOR STAIR DETAILS SEE SHEET S-3.3.