


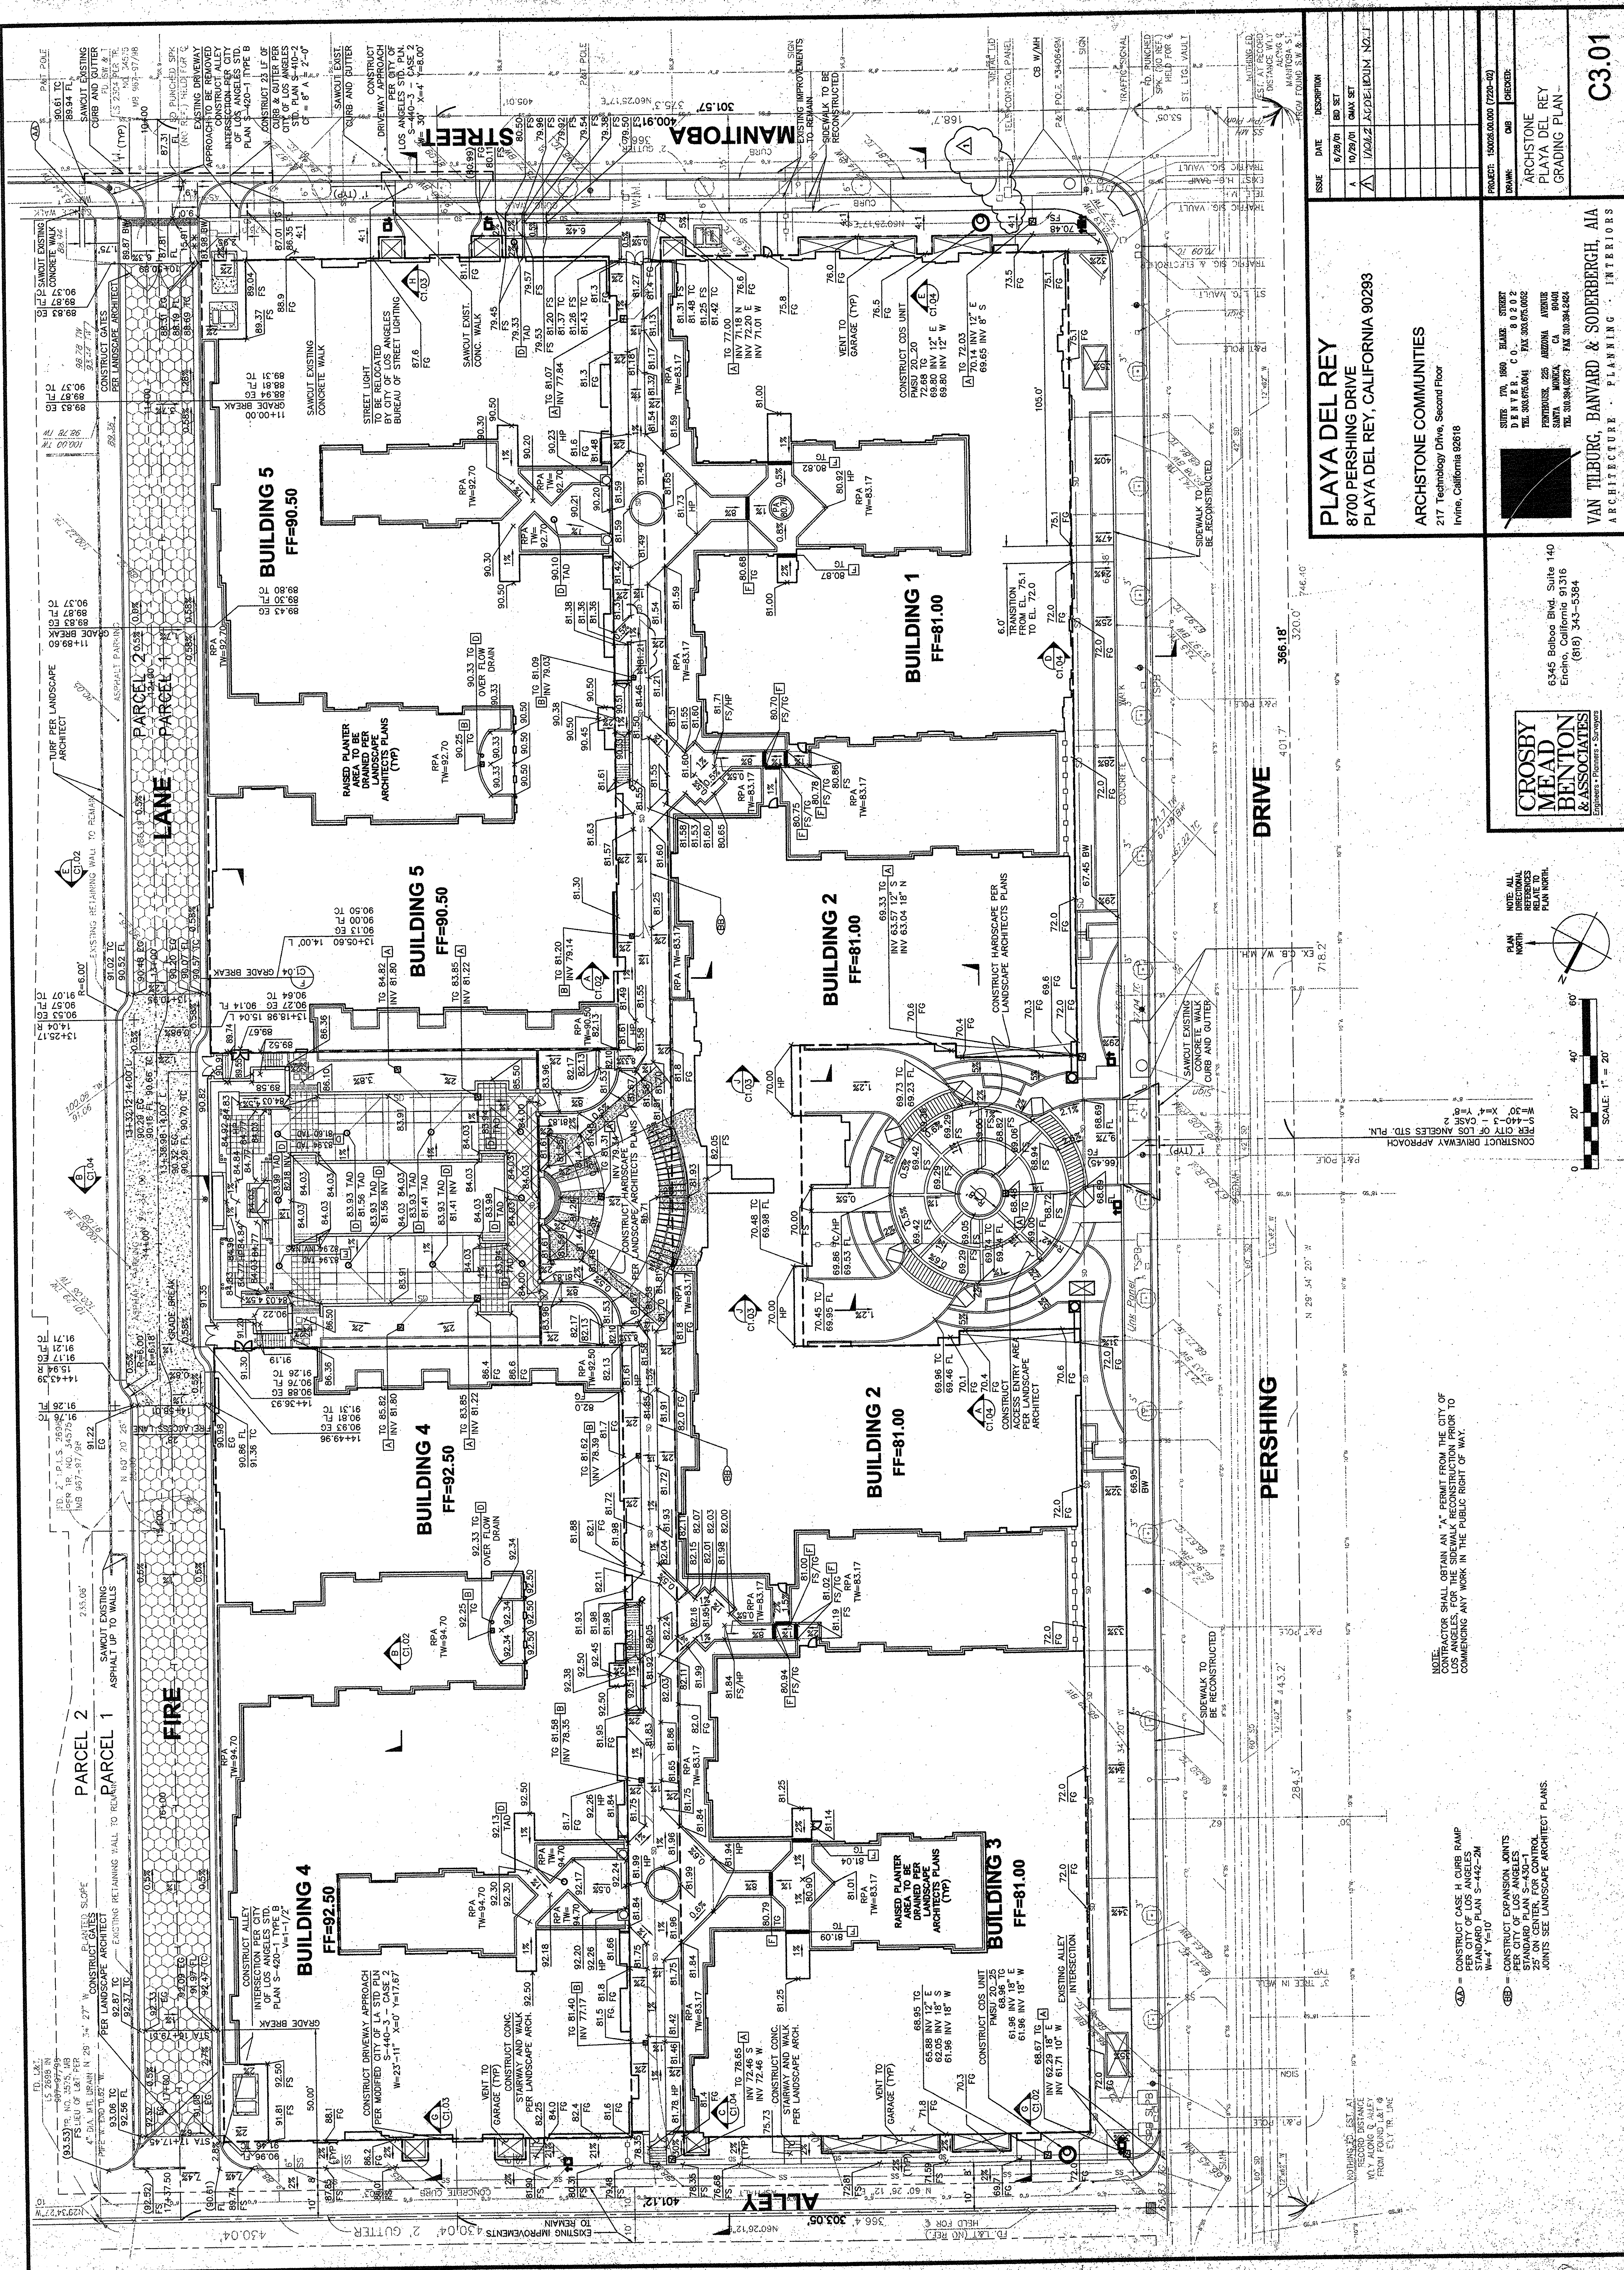

NOTE: CONTRACTOR SHALL OBTAIN AN "A" PERMIT FROM THE CITY OF LOS ANGELES, FOR THE SIDEWALK RECONSTRUCTION PRIOR TO COMMENCING ANY WORK IN THE PUBLIC RIGHT OF WAY.

(AA) = CONSTRUCT CASE H CURB RAMP
 PER CITY OF LOS ANGELES
 STANDARD PLAN S-442-2M
 W=4' Y=10'
 (BB) = CONSTRUCT EXPANSION JOINTS
 PER CITY OF LOS ANGELES
 STANDARD PLAN S-430-1
 25' ON CENTER, FOR CONTROL
 JOINTS SEE LANDSCAPE ARCHITECT PLANS.

PLAN NORTH

NOTE: ALL DIRECTIONAL REFERENCES RELATE TO PLAN NORTH.

**CROSBY
MEAD
BENTON
& ASSOCIATES**
Engineers • Planners • Surveyors

6345 Balboa Blvd. Suite 140
Encino, California 91316
(818) 343-5384

VAN TILBURG, BANVARD & SODERBERGH, AIA
ARCHITECTURE • PLANNING • INTERIORS

3.01

PLAYA DEL REY
8700 PERSHING DRIVE
PLAYA DEL REY, CALIFORNIA 90293

ARCHSTONE COMMUNITIES
217 Technology Drive, Second Floor
Irvine, California 92618

PROJECT: 150026.00.000 (7220-02)	
DRAWN: CUB	CHECKED:
ARCHSTONE PLAYA DEL REY GRADING PLAN	
C3.01	