



ISSUE	DATE	DESCRIPTION
08.04.00		DESIGN DEVELOPMENT
10.17.00		PROGRESS SET
11.10.00		BUILDING DEPT. SUBMITTAL
03.02.01		PROGRESS SET
04.15.01		REVIEW SET
06.28.01		REVIEW SET
07.20.01		BD SET
10.05.01		OMAX SET
11.02.01		ADDENDUM NO. 1
PROJECT:	9885	
DRAWN:		CHECKED:
BUILDING ONE: THIRD LEVEL FLOOR PLAN		
A1.3		

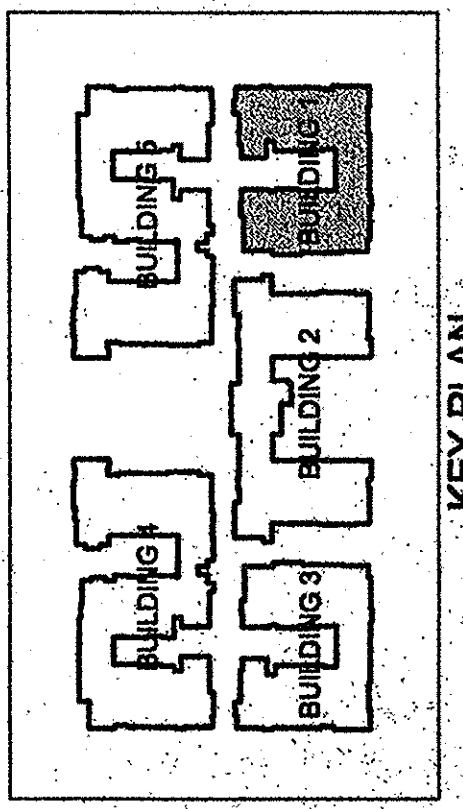

BUILDING ONE - THIRD FLOOR PLAN
SCALE: 1/8"=1'-0"

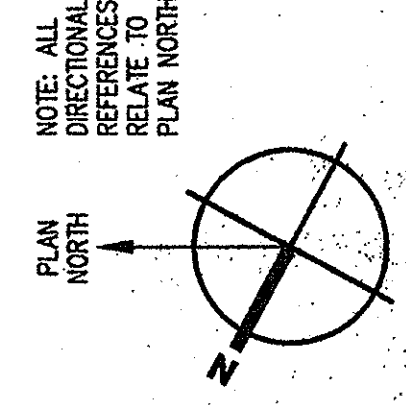