



ISSUE	DATE	DESCRIPTION
09.06.00		DESIGN DEVELOPMENT
10.17.00		PROGRESS SET
11.10.00		BUILDING DEPT. SUBMITTAL
03.02.01		PROGRESS SET
04.18.01		REVIEW SET
08.28.01		REVIEW SET
07.20.01		BD SET
10.05.01		Q&A SET
11.02.01		ASPERUM NO. 1
09.06.00		PROJECT: 9985
09.06.00		DRAWN: [blank]
09.06.00		CHECKED: [blank]
09.06.00		BUILDING ONE: [blank]
09.06.00		ROOF PLAN: [blank]


NOTE: ALL
REFERENCES
RELATE TO
PLAN NORTH

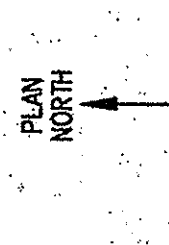

KEY PLAN

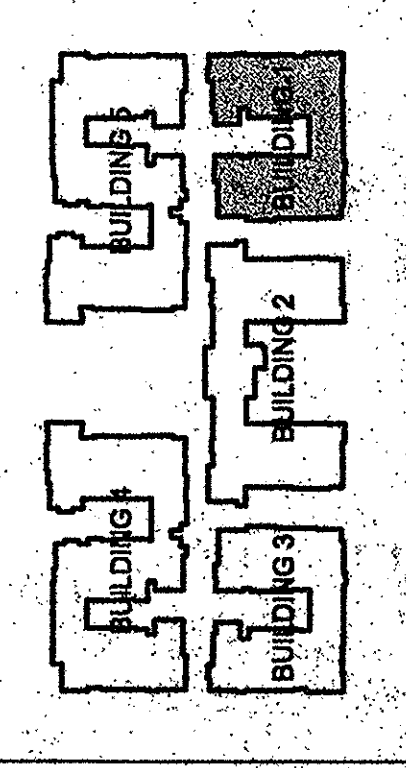

BUILDING ONE - ROOF PLAN
SCALE: 1/8"=1'-0"

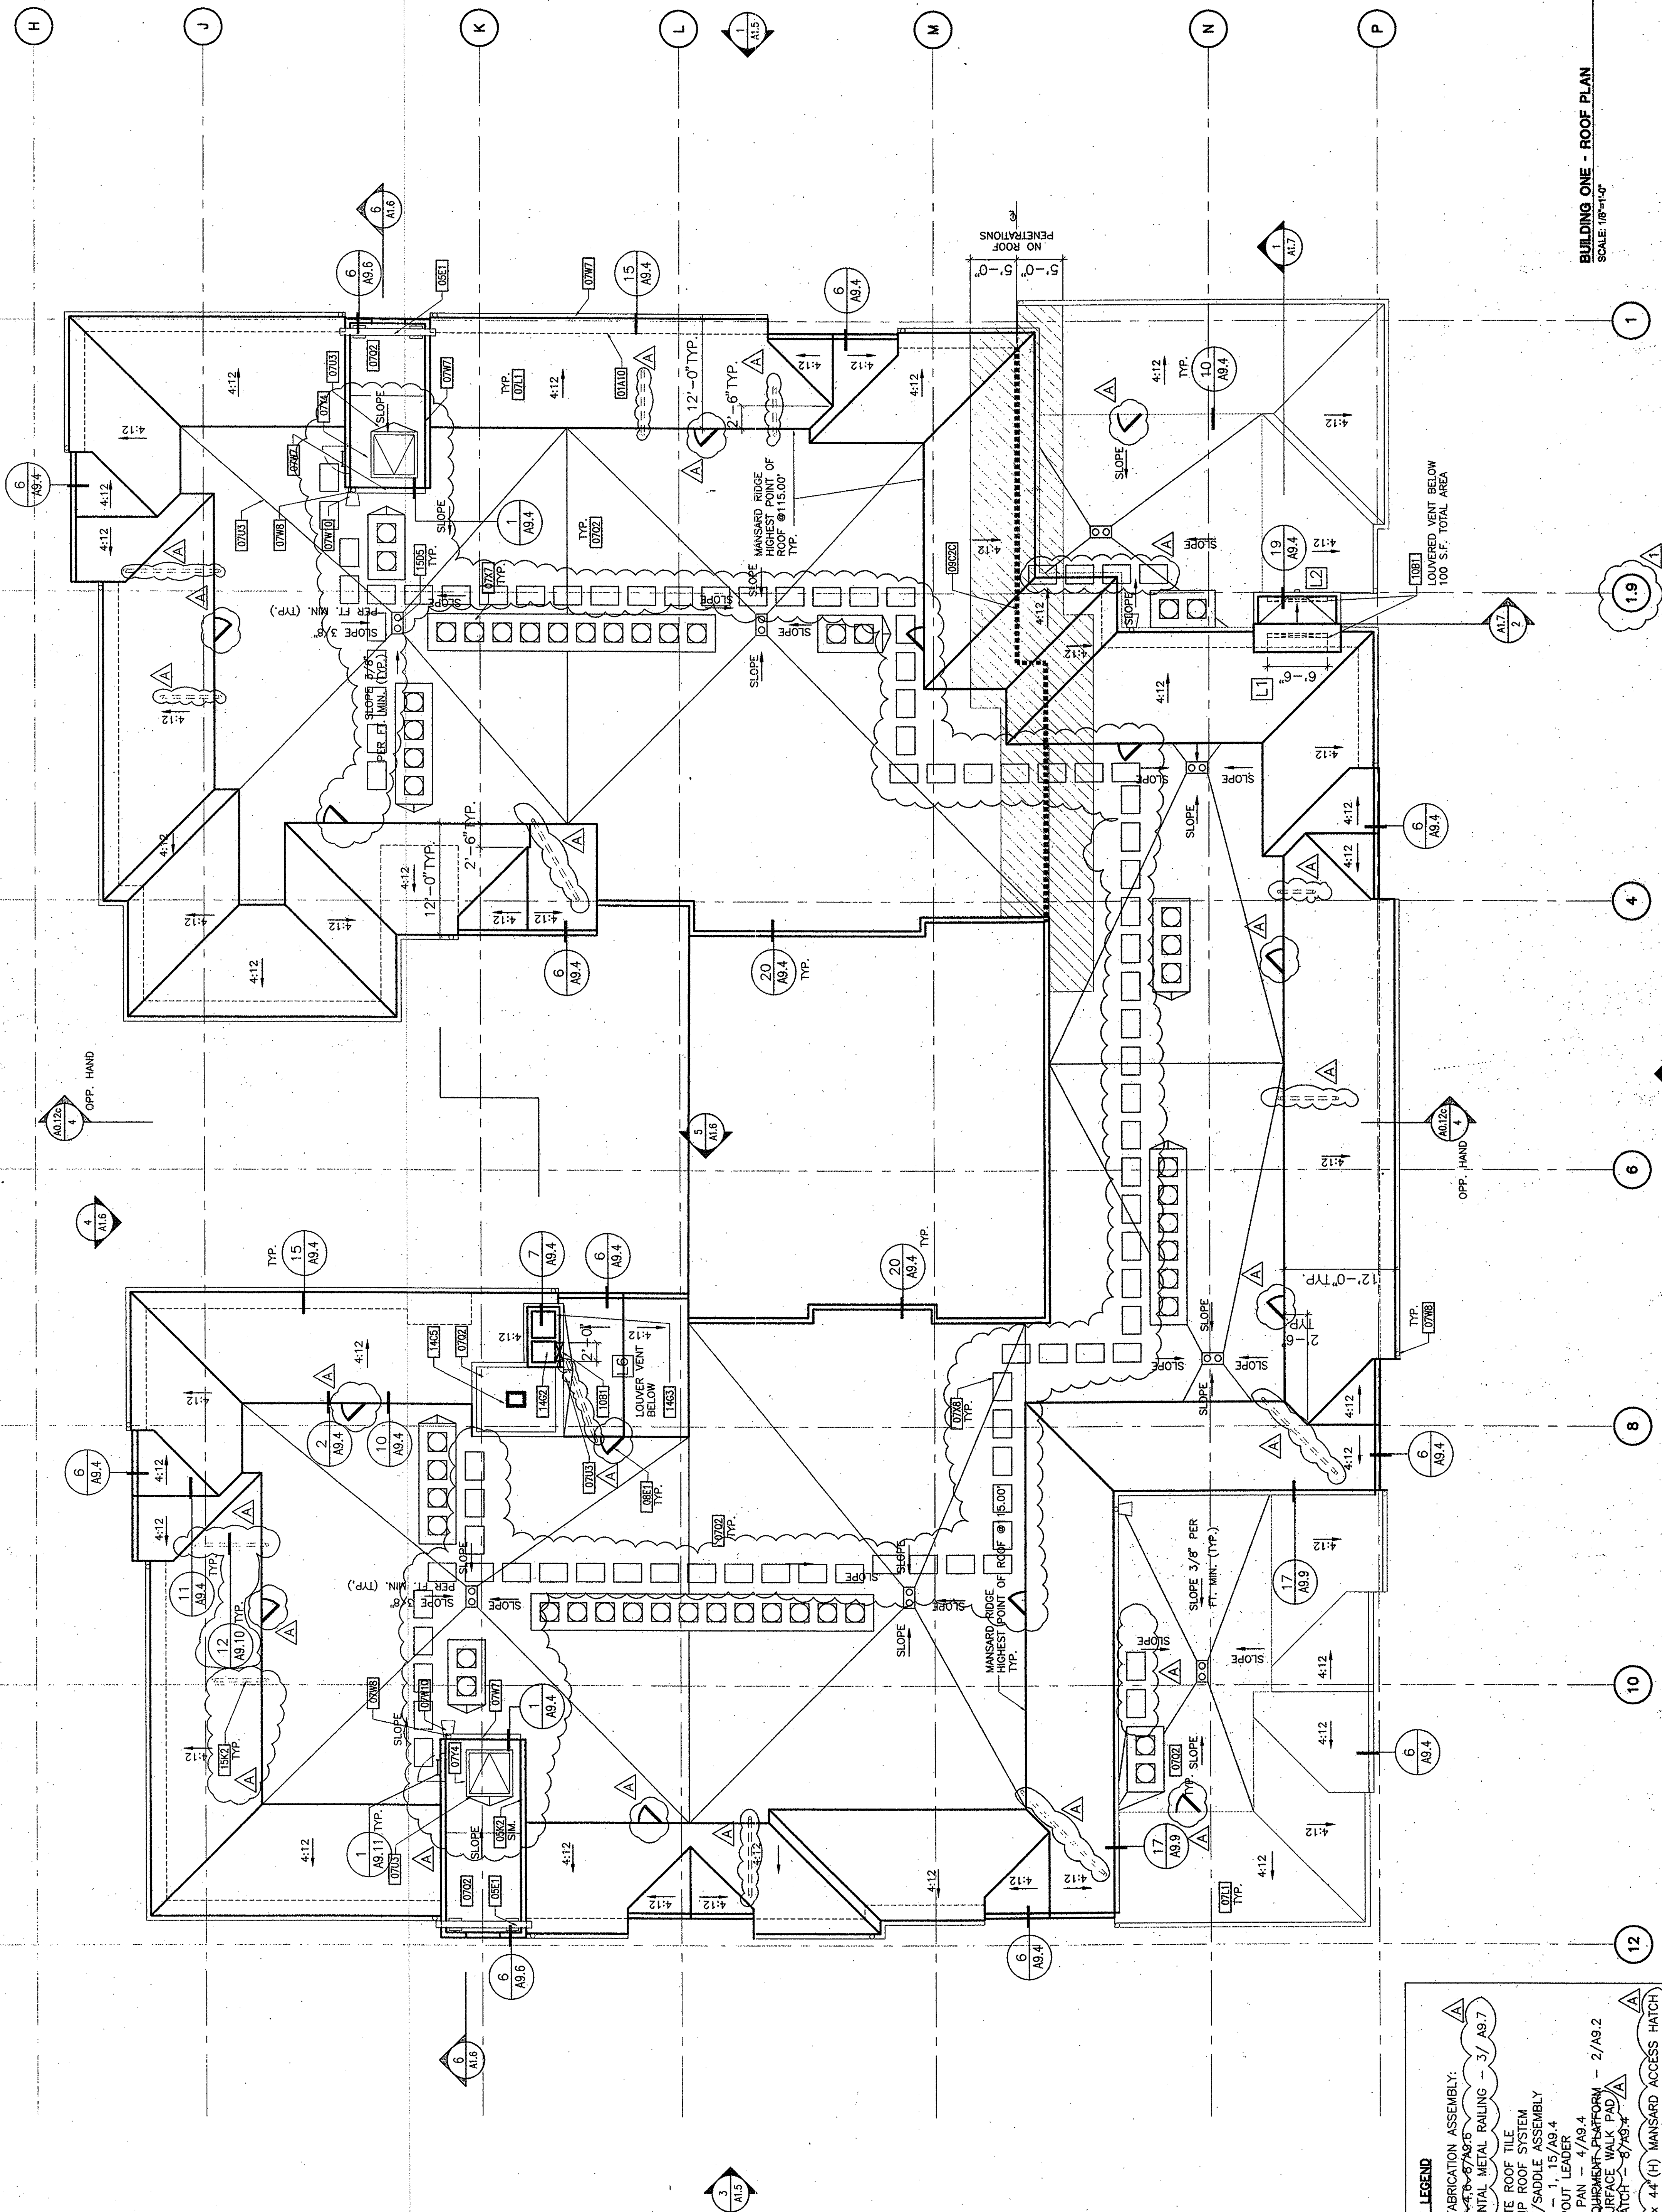

DRAWING KEYNOTE LEGEND	
05E1	METAL FABRICATION ASSEMBLY:
05K2	TRELLIS-48-67/AS6
0711	CONCRETE ROOF TILE
0703	BUILT-UP ROOF SYSTEM
07W3	CRICKET/SADDLE ASSEMBLY
07W6	GUTTER - 1, 15/A9.4
07W10	DOWNSPOUT LEADER
07W10	SPLASH PAN - 4/A9.4
07W10	ROOF SUPPLEMENTARY - 2/A9.2
07W10	ROOF HATCH - 47/A9.4
08E1	30" (W) x 44" (H) MANSARD ACCESS HATCH
09C2C	AREA SEPARATION WALL (2 HR)-1/A0.050
10B1	LOUVER VENT - 16.17/A9.1
14C2	TRASH CHUTE VENT
14C3	TRASH CHUTE TERMINATION (6'-2\"/>
14C5	ELEVATOR SHAFT VENT - 300 SQ. IN. PER N.E.C.