
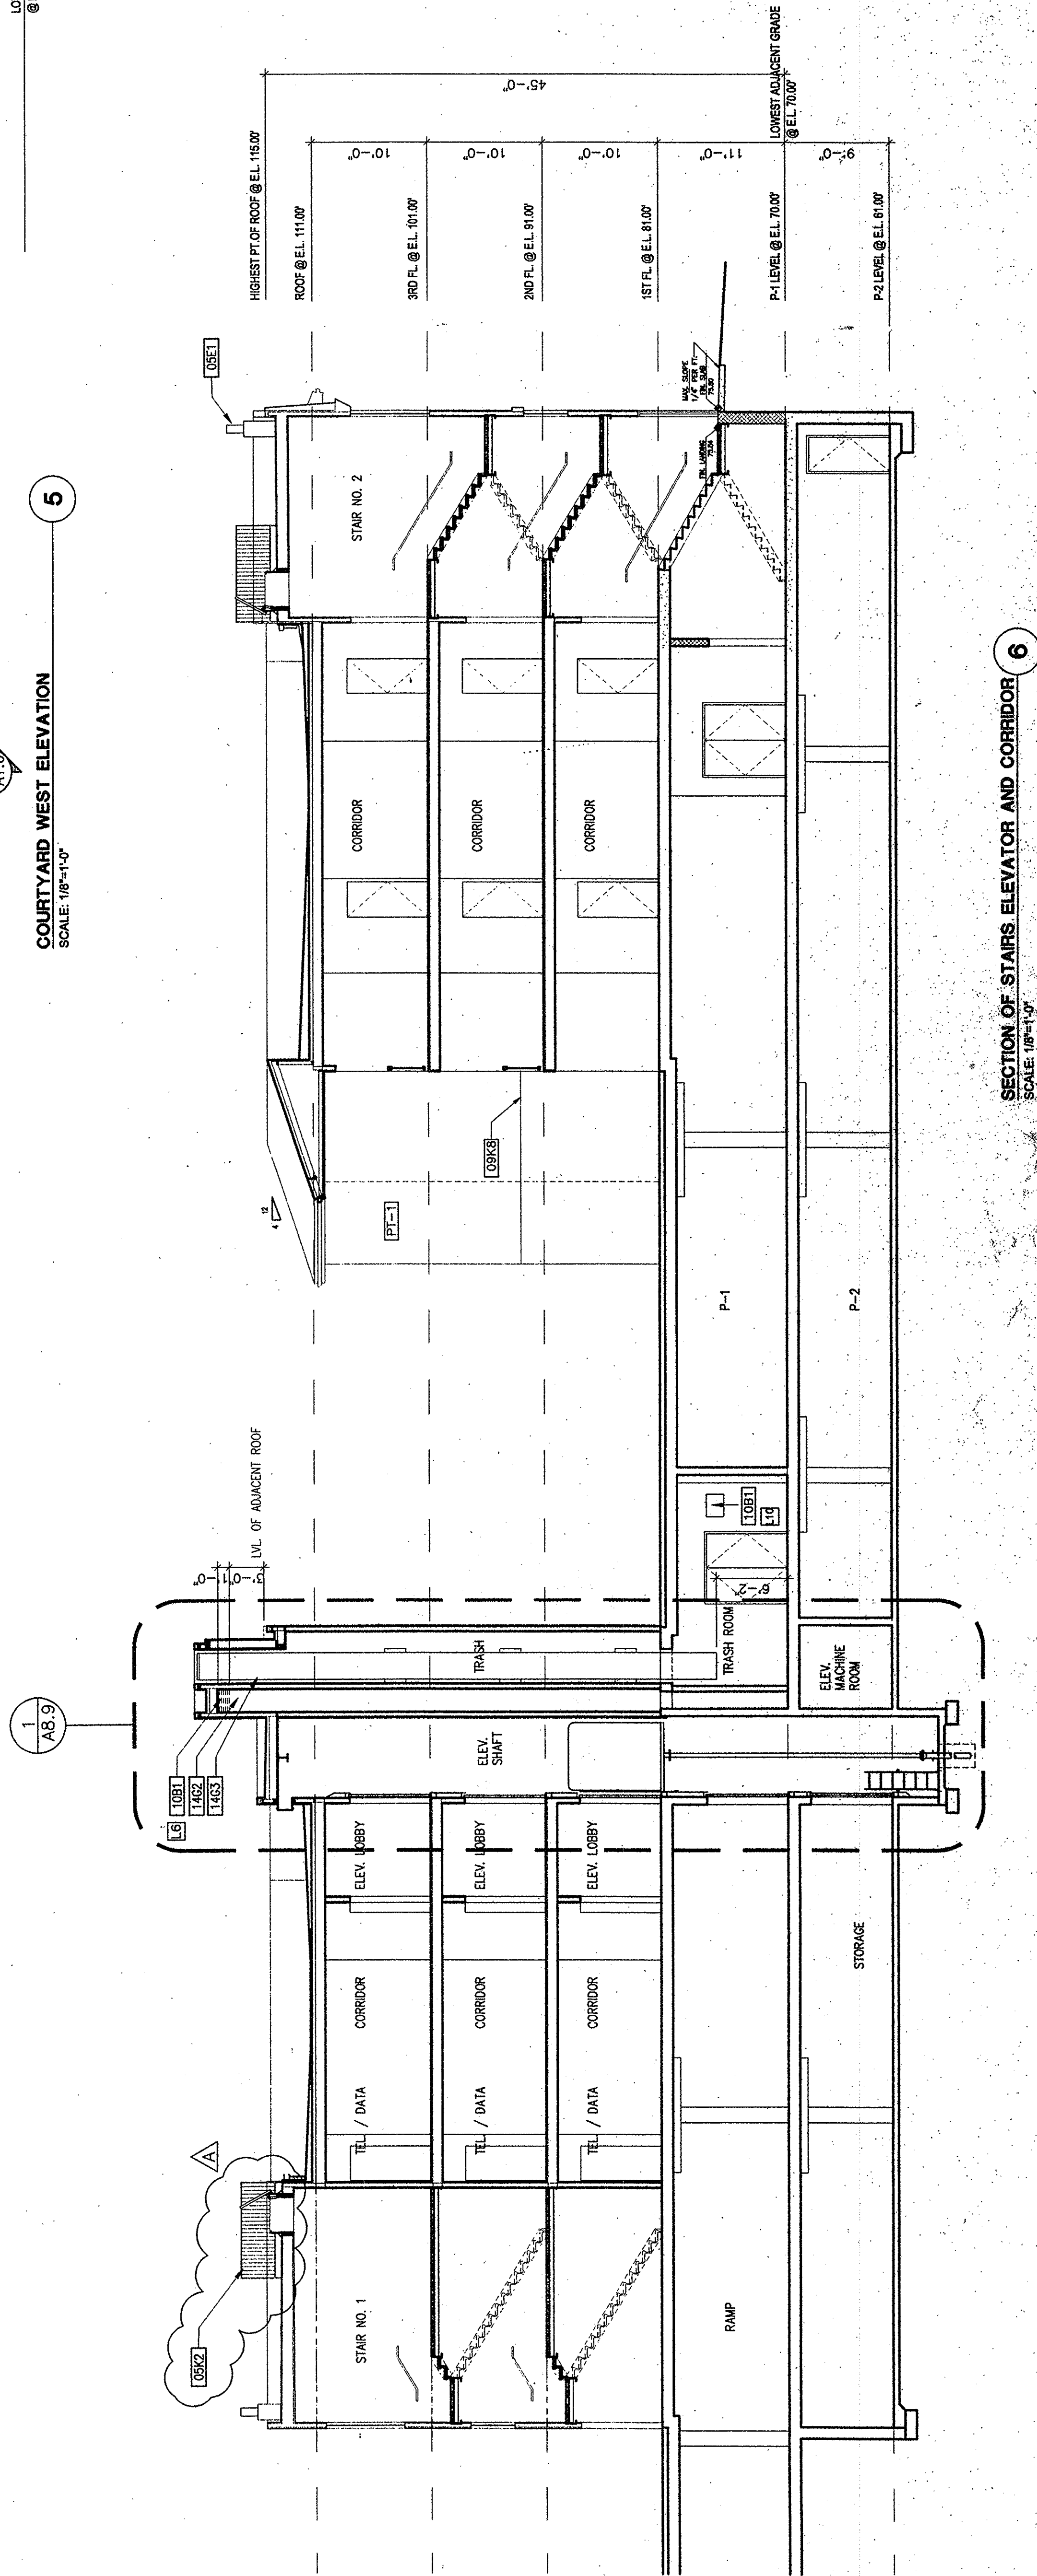
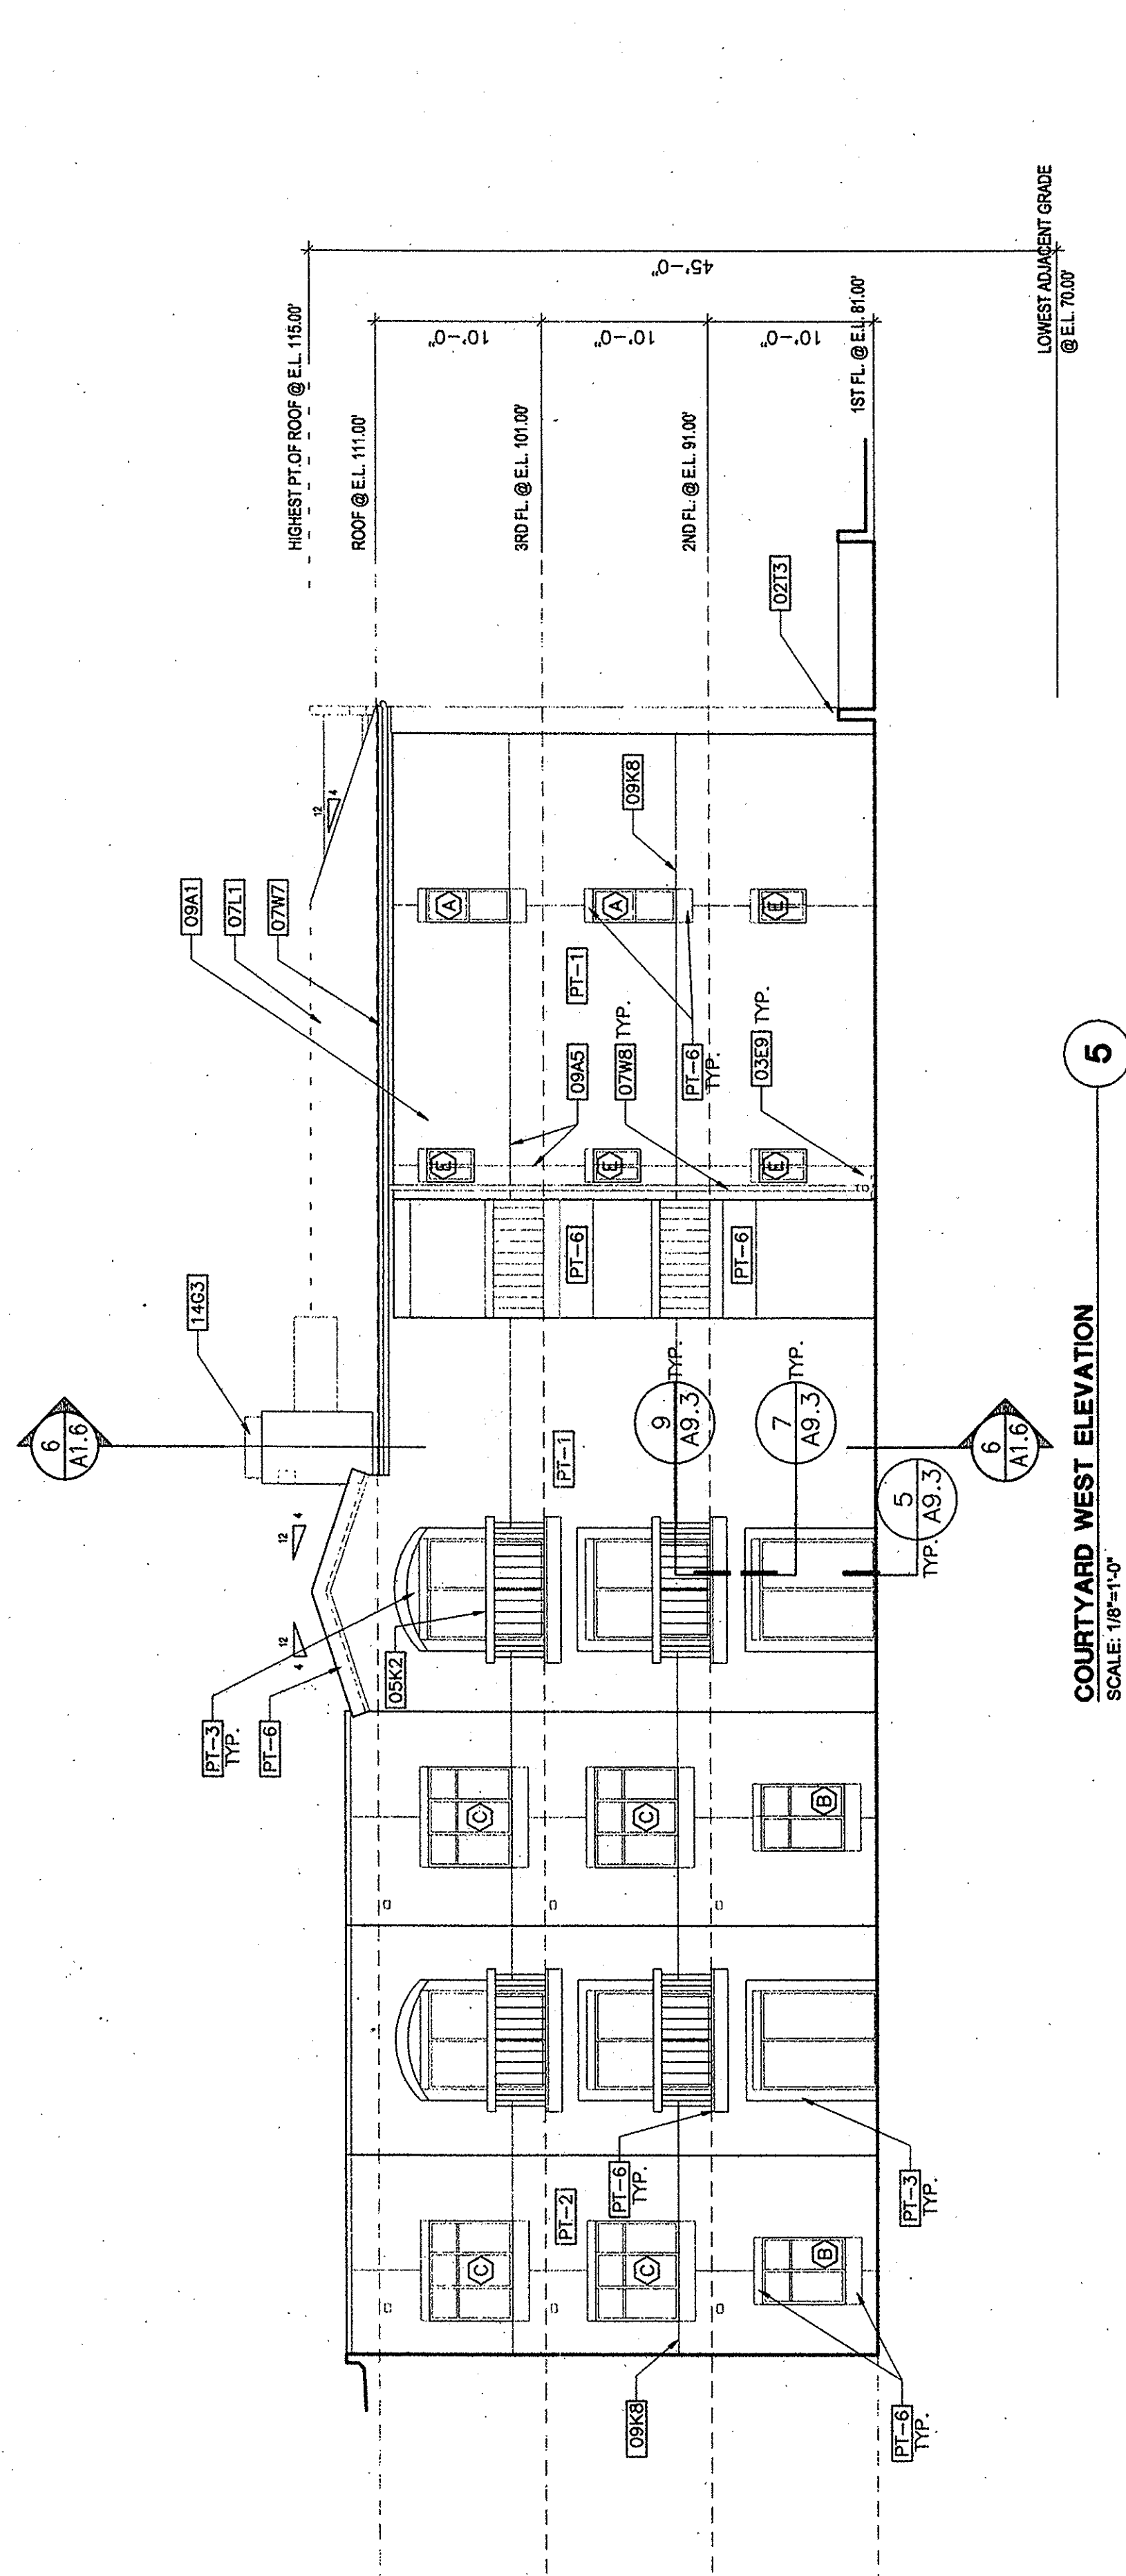


ISSUE	DATE	DESCRIPTION
	06.06.00	DESIGN DEVELOPMENT
	10.17.00	PROGRESS SET
	11.02.00	BUILDING DEPT. SUBMITTAL
	03.02.01	PROGRESS SET
	04.18.01	REVIEW SET
	06.28.01	REVIEW SET
	07.20.01	800 SET
	10.05.01	QUAK SET

PROJECT: 9995
 DRAWN:

CHECKED:

BUILDING ONE: EXTERIOR ELEVATIONS & SECTION

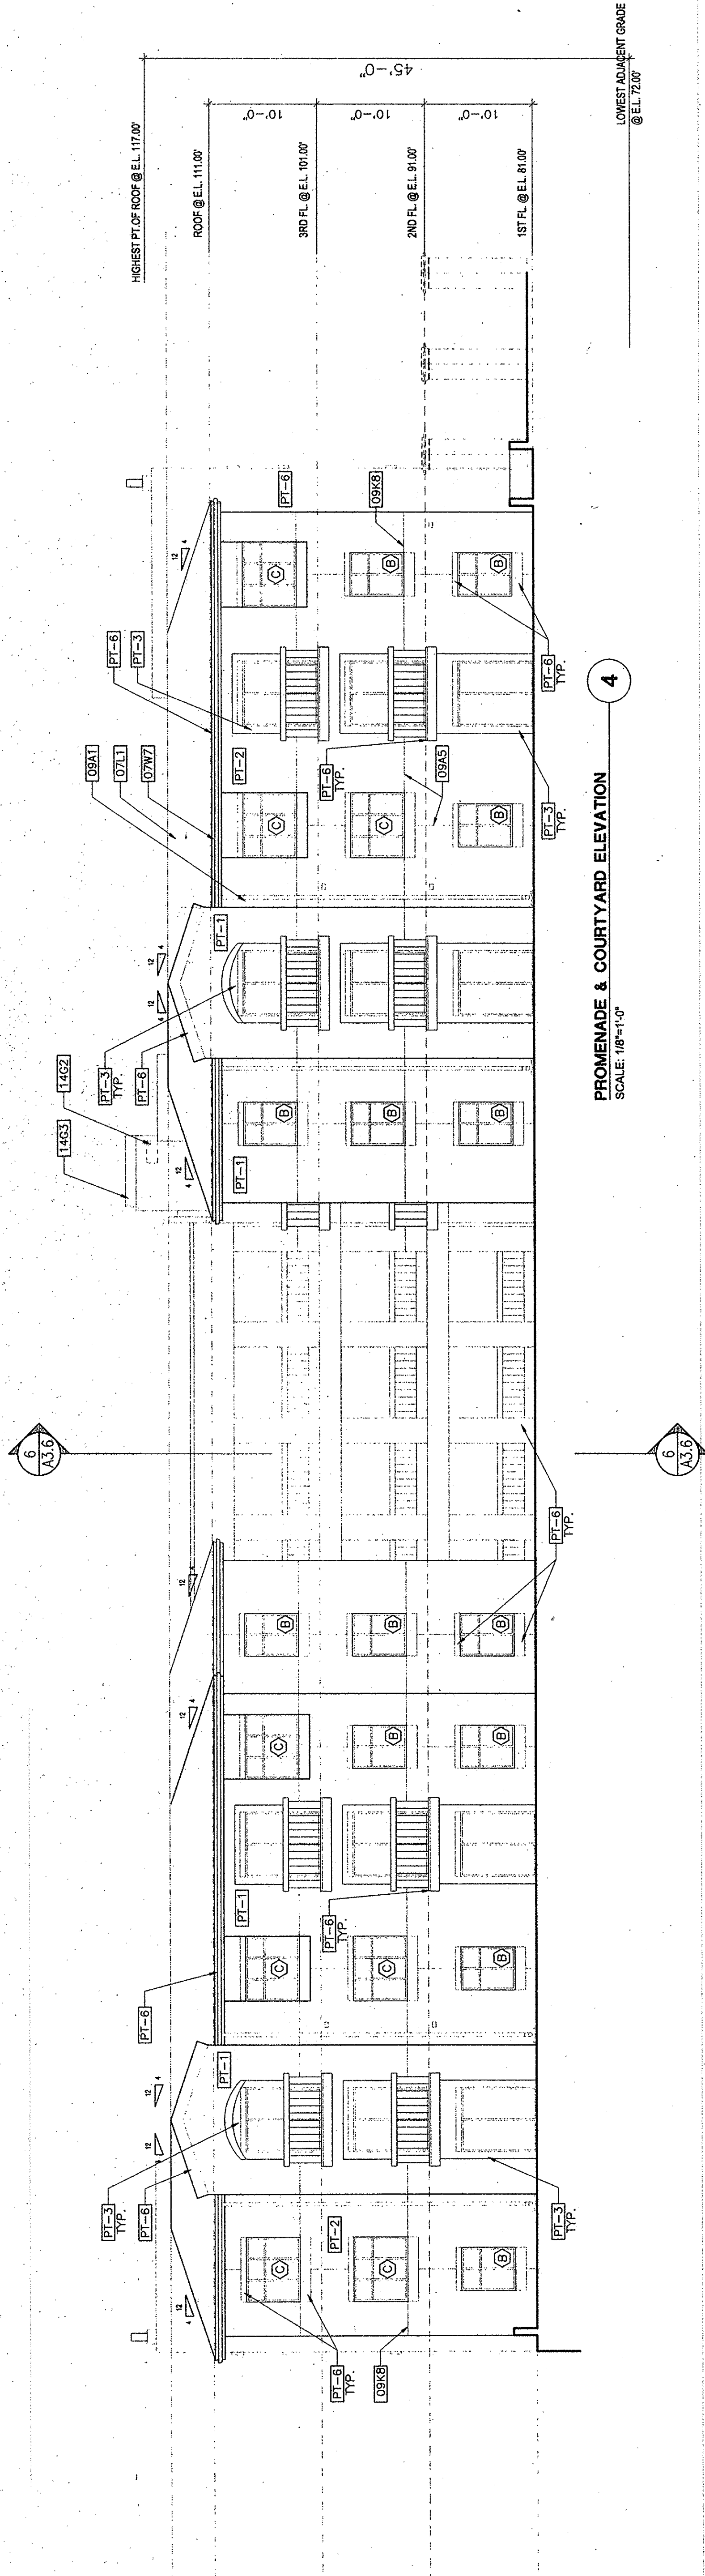

NOTES

1. PROVIDE ANTI-GRAFFITI COATING FROM FINISH GRADE TO LINE OF DEMARKATION INDICATED.

DRAWING KEYNOTE LEGEND	
02T3	WALLED PLANTER ON STRUCTURE - 7/1A.1
03E9	PRECAST CONCRETE SPLASH BLOCK
05E1	METAL FABRICATION ASSEMBLY; TRELLIS - 4.6-8/A9.6
05E5	METAL FABRICATION ASSEMBLY; PRE-FABRICATED DECORATIVE GRILLE - 13/A9.5
08K2	ORNAMENTAL METAL RAILING - 3/A9.7
07L1	CONCRETE ROOF TILE
07W7	GUTTER - 1, 15/A9.4
07W8	DOWNSPOUT LEADER
09A1	PORCELAIN CEMENT PLESTER ASSEMBLY - 8/A9.1
09A5	CONTROL JOINT - A/A9.8
09K8	ANTI-GRAFFITI COATING
10B1	LOWER VENT - 16, 17/A9.1
14G2	TRASH CHUTE VENT
14G3	TRASH CHUTE TERMINATION (6"-2" AFF. @ P1/ 4'-0" ABOVE ROOF) - 7/A9.4

