



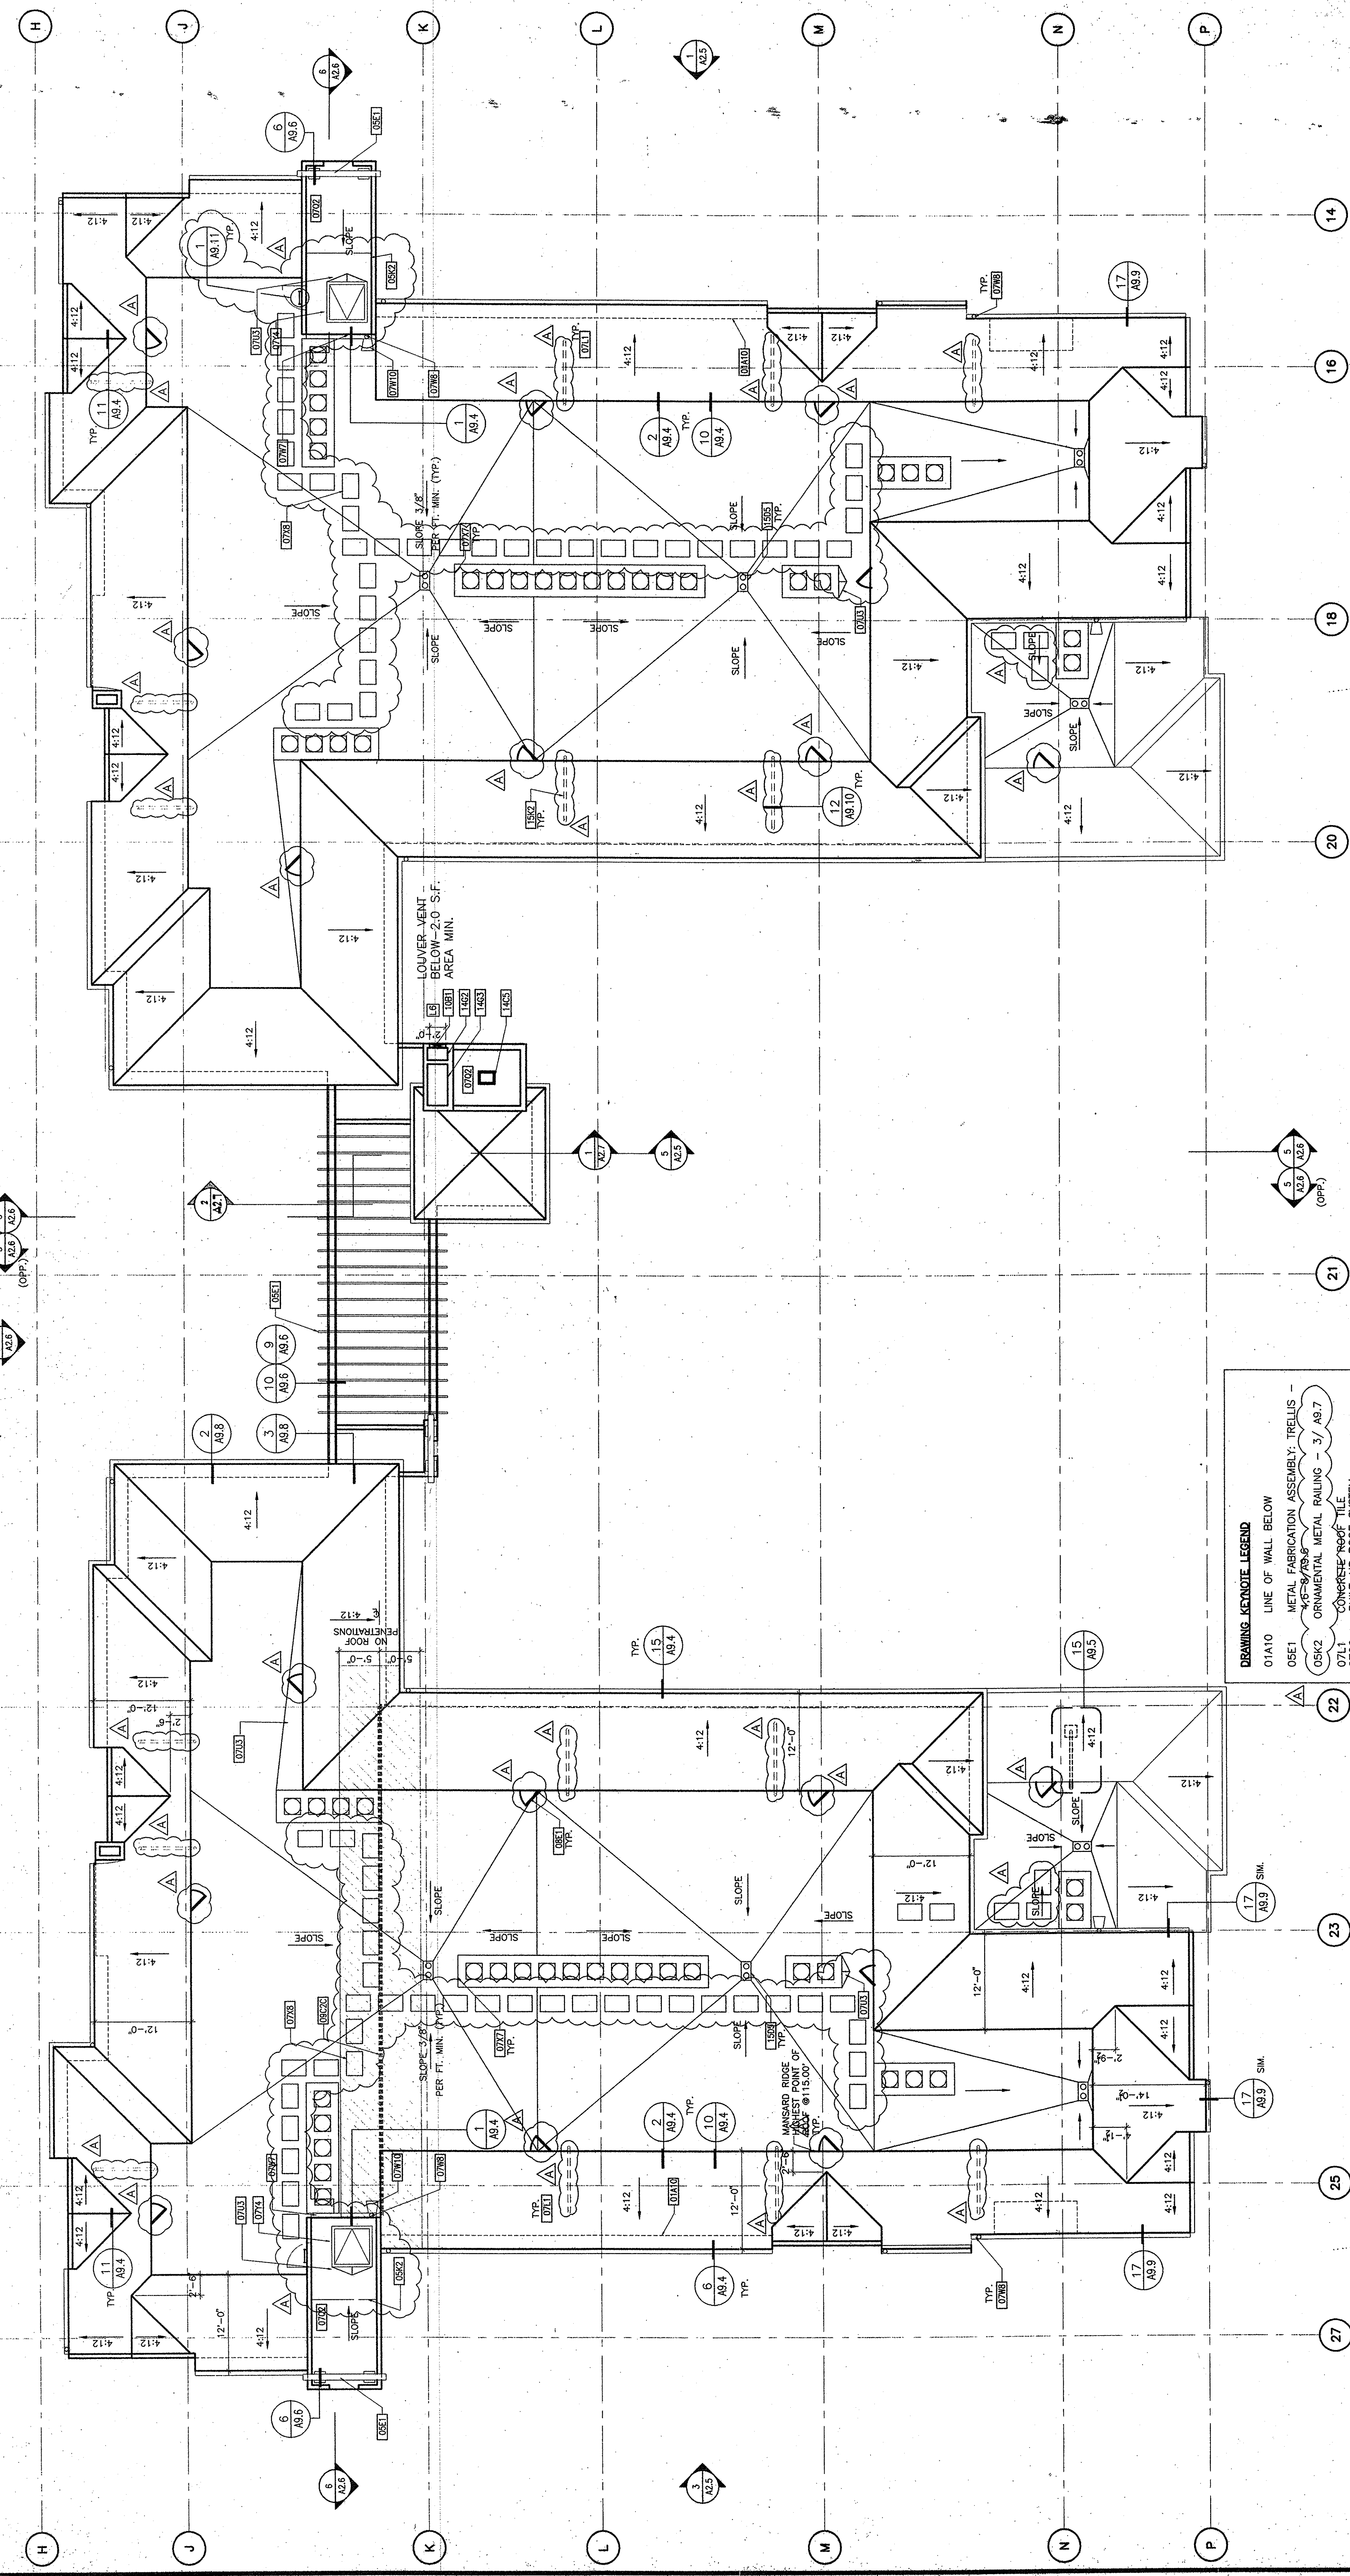

BUILDING TWO - ROOF PLAN
SCALE: 1/8"=1'-0"

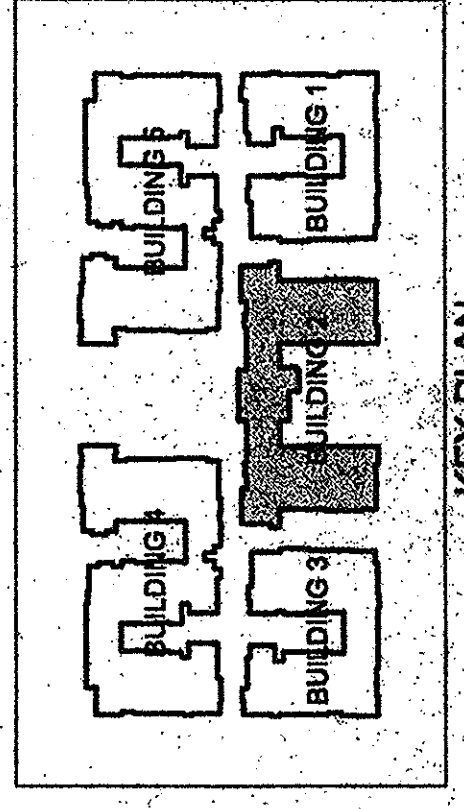

- DRAWING KEYNOTE LEGEND**
- 01A10 LINE OF WALL BELOW
 - 05E1 METAL FABRICATION ASSEMBLY: TRELLIS - 4'-6\"/>
 - 05K2 ORNAMENTAL METAL RAILING - 3\"/>
 - 07L1 CONCRETE ROOF TILE
 - 07L2 BUILT-UP ROOF SYSTEM
 - 07M2 GUTTER/SOULE ASSEMBLY
 - 07W7 GUTTER - 1\"/>
 - 07W8 DOWNSPOUT LEADER
 - 07W10 SPLASH PAN - 4\"/>
 - 07X4 ROOF EQUIPMENT PLATFORM - 2\"/>
 - 07X8 ROOF SURFACE WALK PAD
 - 07Y4 ROOF HATCH - 8\"/>
 - 08E1 30\" (W) x 44\" (H) MANSARD ACCESS HATCH
 - 09C2C AREA SEPARATION WALL - (TWO HOUR)
 - 10B1 LOUVER VENT - 16,17/A9.1
 - 14G2 TRASH CHUTE VENT
 - 14G3 TRASH CHUTE TERMINATION (6\"/>
 - 14C5 ELEVATOR SHAFT VENT PER MECHANICAL 300 SQ.IN. PER N.E.I.C.
 - 15D5 ROOF DRAIN AND OVERFLOW - 17/A9.4

PLAYA DEL REY
8700 PERSHING DRIVE
PLAYA DEL REY, CALIFORNIA 90293

ARCHSTONE COMMUNITIES
217 Technology Drive, Second Floor
Irvine, California 92618

VAN TILBURG, BANVARD & SODERBERGH, AIA
ARCHITECTURE PLANNING INTERIORS

SUITE 170, 1880 BLAKE STREET
DENVÉR, CO. 80202
TEL. 303.675.0041 FAX 303.675.0052
PARKBOULEVARD 225 ARIZONA AVENUE
SANTA MONICA, CA 90401
TEL. 310.394.0273 FAX 310.394.2424

ISSUE	DATE	DESCRIPTION
08.05.00	DESIGN DEVELOPMENT	
10.17.00	PROGRESS SET	
11.10.00	BUILDING DEPT. SUBMITTAL	
03.02.01	PROGRESS SET	
04.18.01	REVIEW SET	
06.20.01	REVIEW SET	
07.20.01	BD SET	
10.05.01	OMAX SET	
PROJECT: 5885		
DRAWN: _____		
CHECKED: _____		
BUILDING TWO: _____		
ROOF PLAN		