


ISSUE	DATE	DESCRIPTION
0000.00	07/26/00	DESIGN DEVELOPMENT
0107.00	10/17/00	PROGRESS SET
0110.00	11/10/00	BUILDING DEPT. SUBMITTAL
0302.01	03/02/01	PROGRESS SET
0418.01	04/18/01	REVIEW SET
0628.01	06/28/01	REVIEW SET
0720.01	07/20/01	BD SET
1005.01	10/05/01	FINAL SET
PROJECT: 9898		
DRAWING: 9898		
CHECKED:		
BUILDING TWO:		
WALL SECTIONS		

DRAWING KEYNOTE LEGEND
0202 FINISH GRADE
0301 CPC SLAB ON GRADE
0302 CPC WALLS
0306 CPC STRUCTURAL SLAB
0402 C.M.U. RETAINING WALL
0501 METAL FABRICATION ASSEMBLY, TRELIS-4-6-8/19.8
0501 METAL STAR ASSEMBLY-13.14/19.2
0502 METAL STAR LANDING ASSEMBLY
0503 METAL STAR HANDRAIL / GUARDRAIL 15/19.2
0502 ORNAMENTAL METAL RAILING - 3/19.7
0801 WOOD STUD WALL FRAMING
0803 WOOD FLOOR FRAMING
0804 WOOD JOIST FRAMING
0805 WOOD STUD FRAMING
0806 WOOD FRAMED SHUTT
0802 WOOD FASQA: PRIMED AND PAINTED
0701 CONCRETE ROOF TILE
0703 SOFTT VENT-15/19.4
0702 BUILT-UP ROOF SYSTEM - MINERAL SURFACE
0801 ALUMINUM STOREFRONT SYSTEM
0801 P.C.P. OVER WOOD TRIM
0802 P.C.P. OVER E.F.S. TRIM

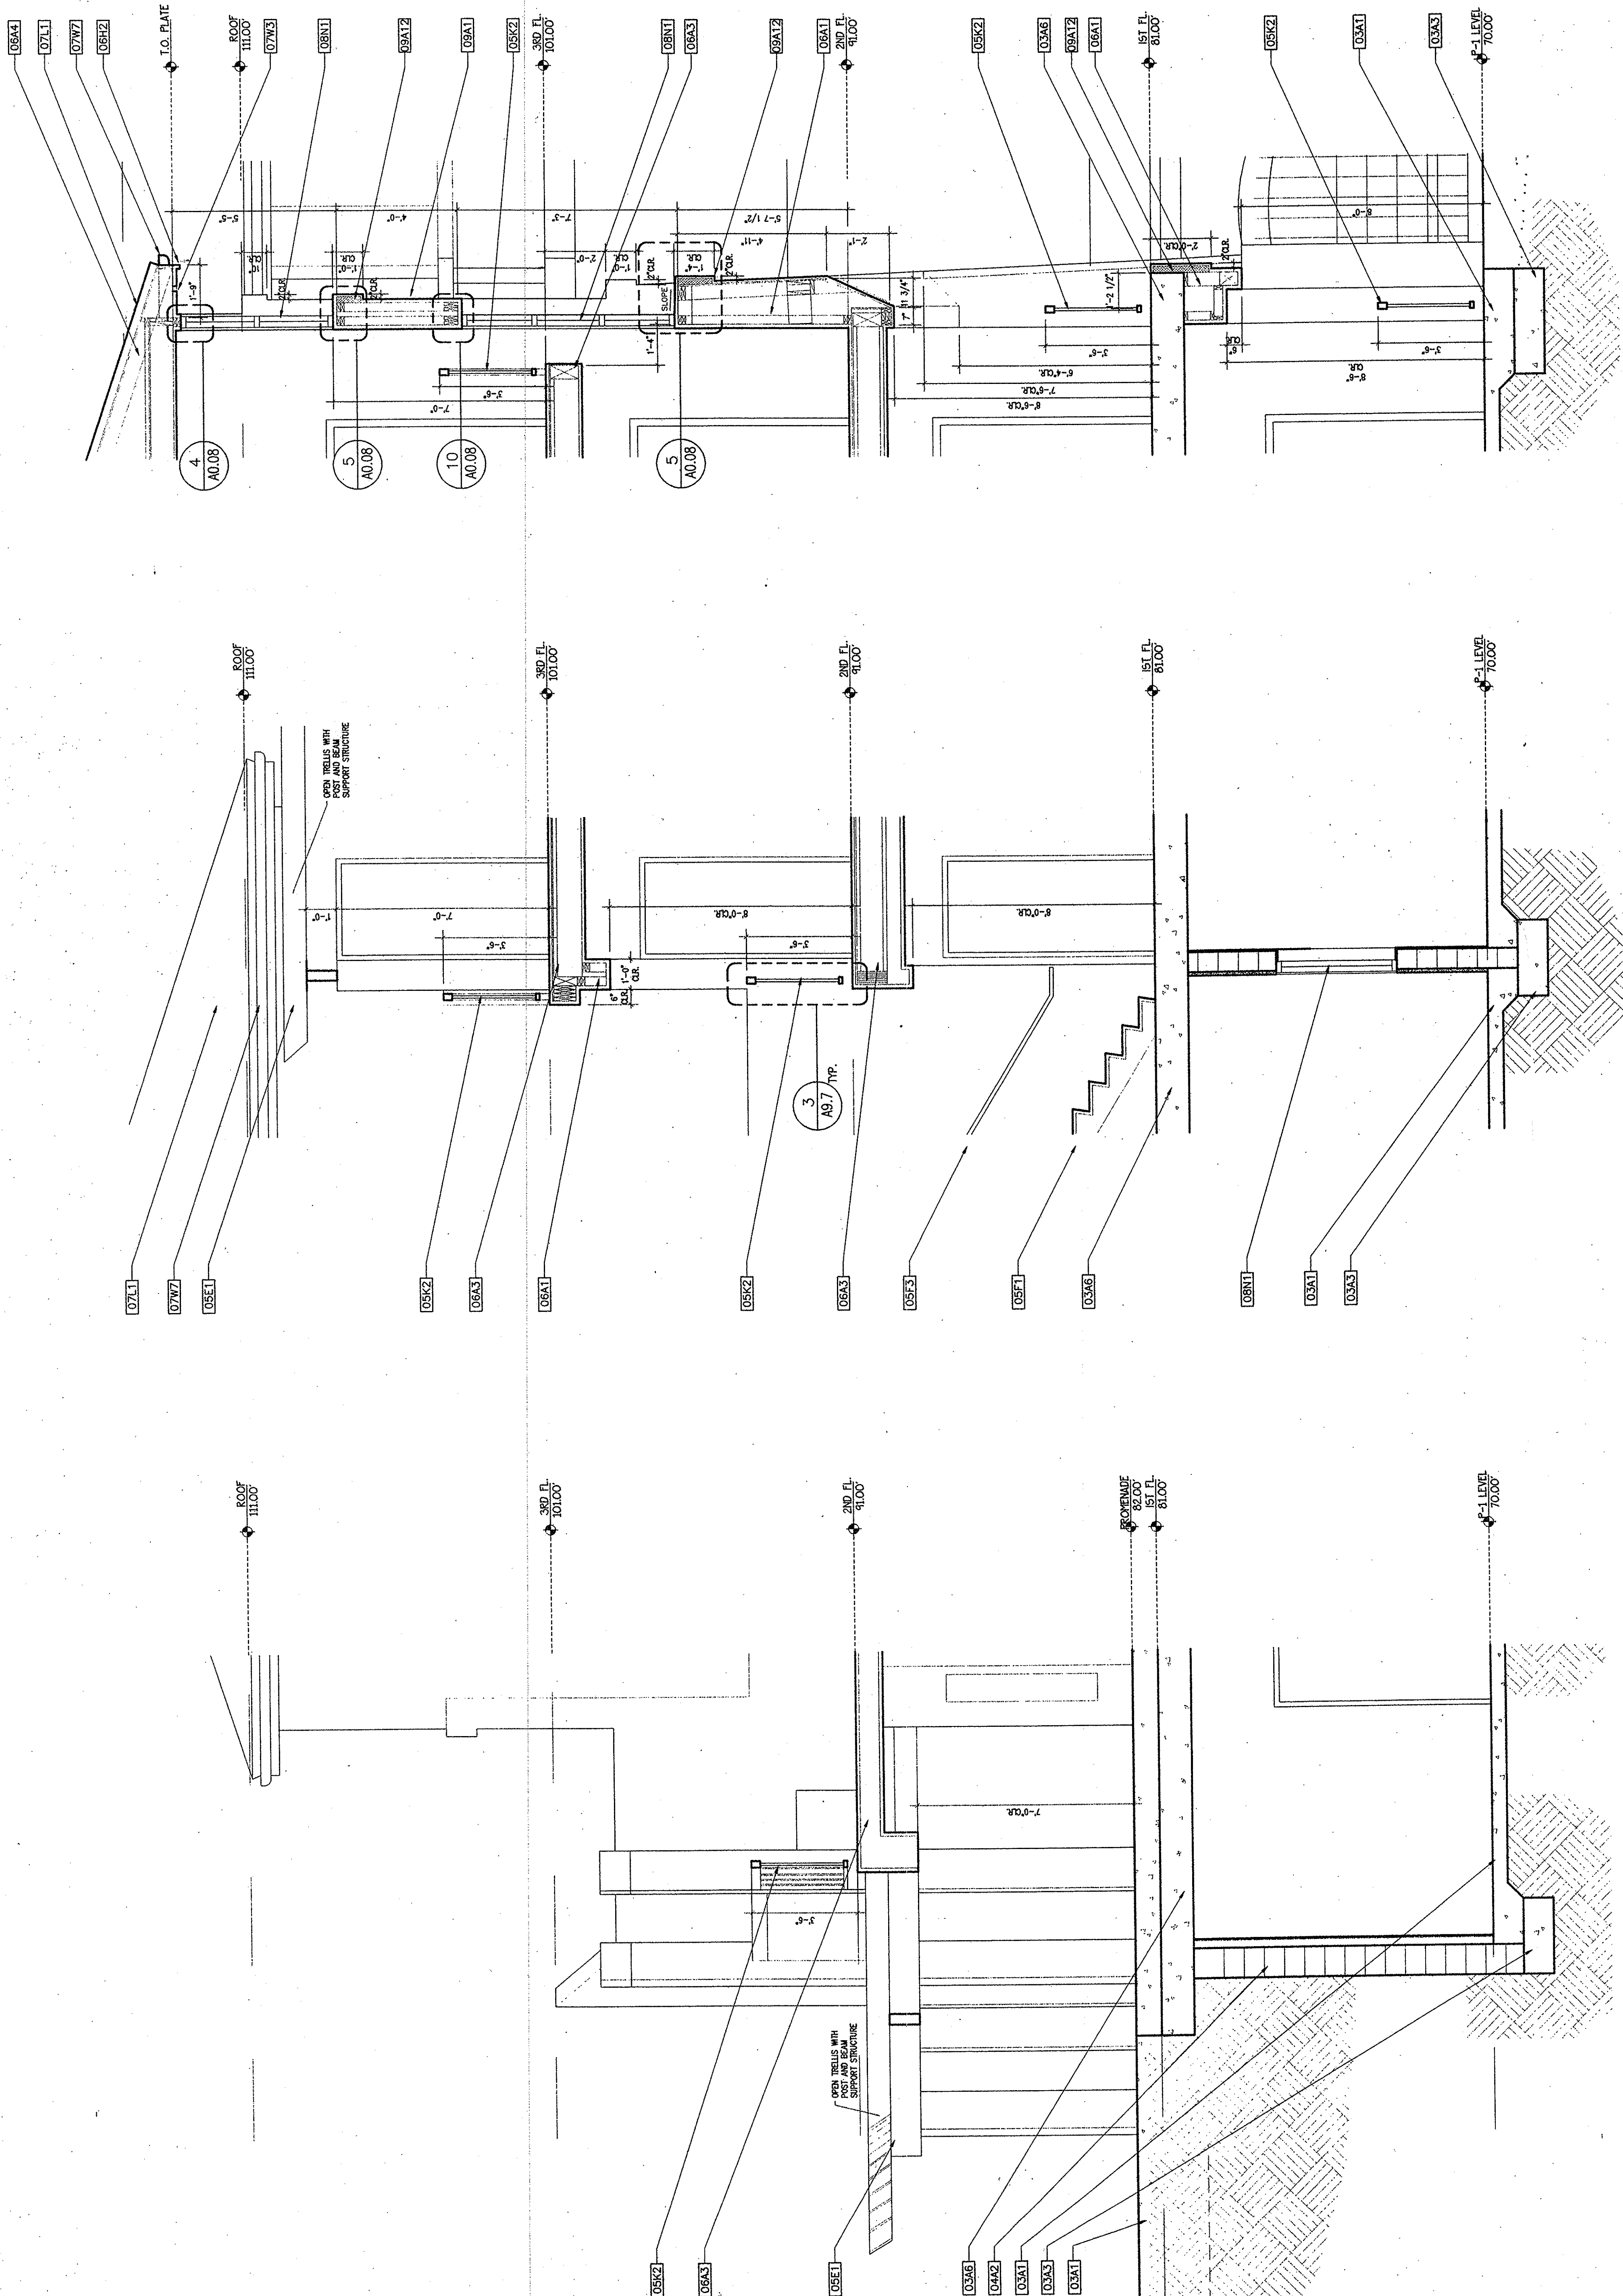

SECTION: WALL • MOTOR COURT LOBBY
SCALE: 3/8"=1'-0"

SECTION: WALL • SUN DECK
SCALE: 3/8"=1'-0"

SECTION: WALL • PROMENADE PORTICO
SCALE: 3/4"=1'-0"