
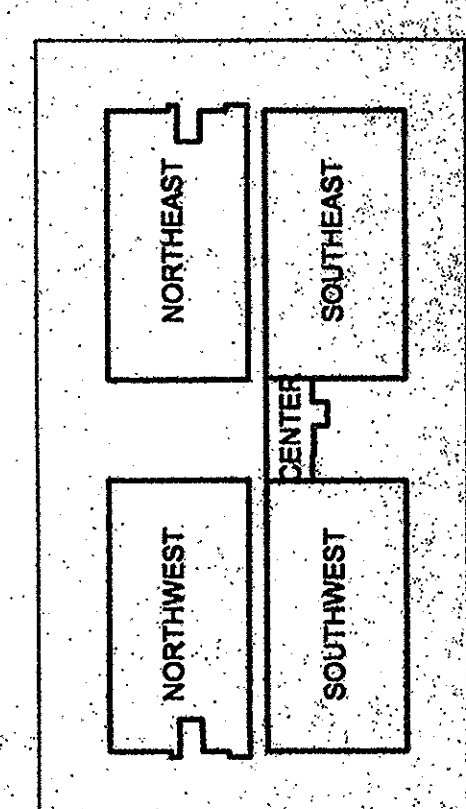
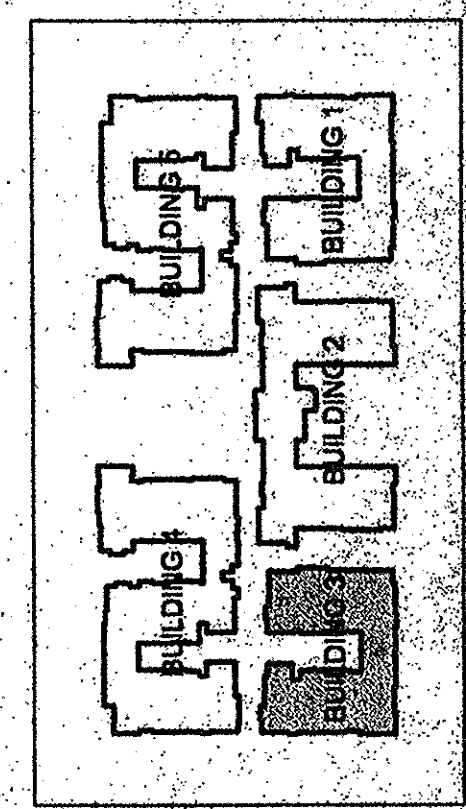


ISSUE	DATE	DESCRIPTION
03.06.00	DESIGN DEVELOPMENT	
10.17.00	PROGRESS SET	
11.10.00	BUILDING DEPT. SUBMITTAL	
03.02.01	PROGRESS SET	
04.18.01	REVIEW SET	
06.28.01	REVIEW SET	
07.20.01	END SET	
10.05.01	PLAN SET	
11.02.01	ADDENDUM NO. 1	

PROJECT:	9908
DRAWN:	ARCH
CHECKED:	ARCH

BUILDING THREE: FIRST LEVEL FLOOR PLAN
--

A3.1

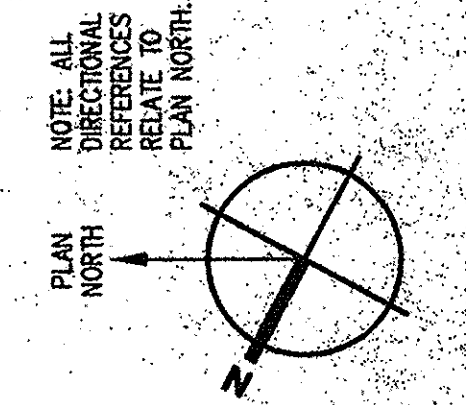

BUILDING THREE - FIRST FLOOR PLAN
SCALE: 1/8"=1'-0"

