

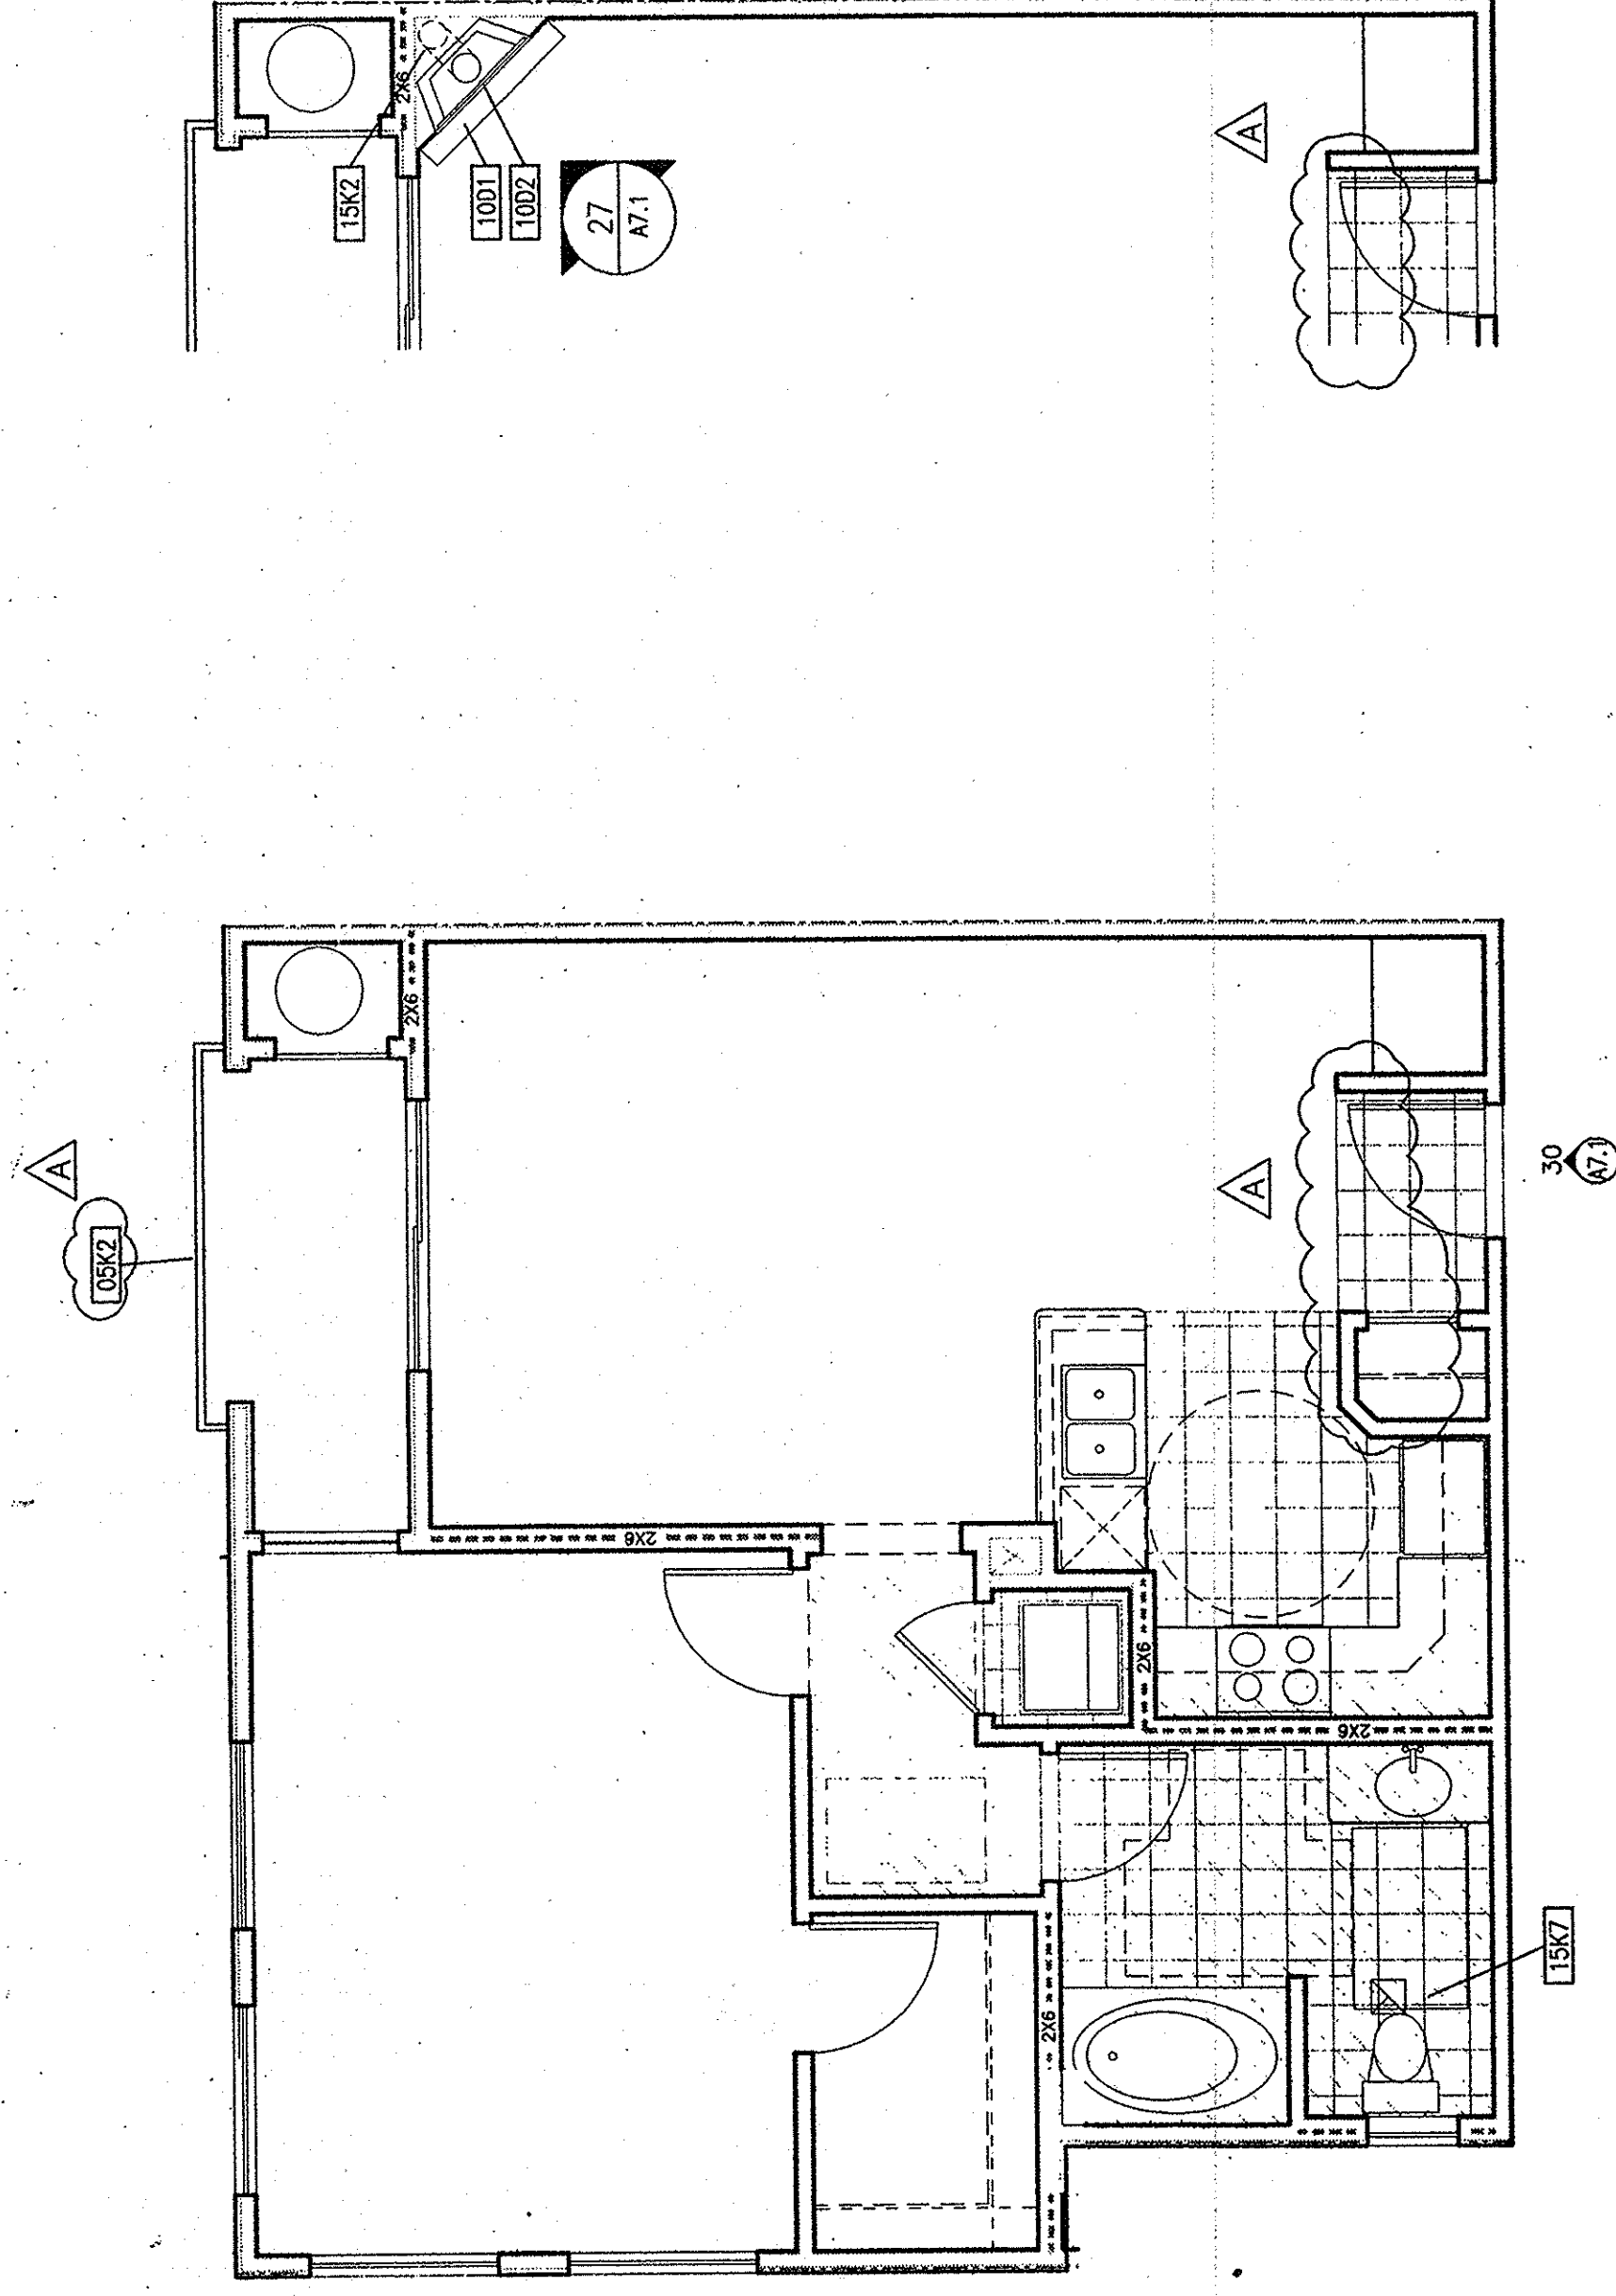


[illegible]

UNIT TYPE A2: CORNER CONDITION 1/FIREPLACE

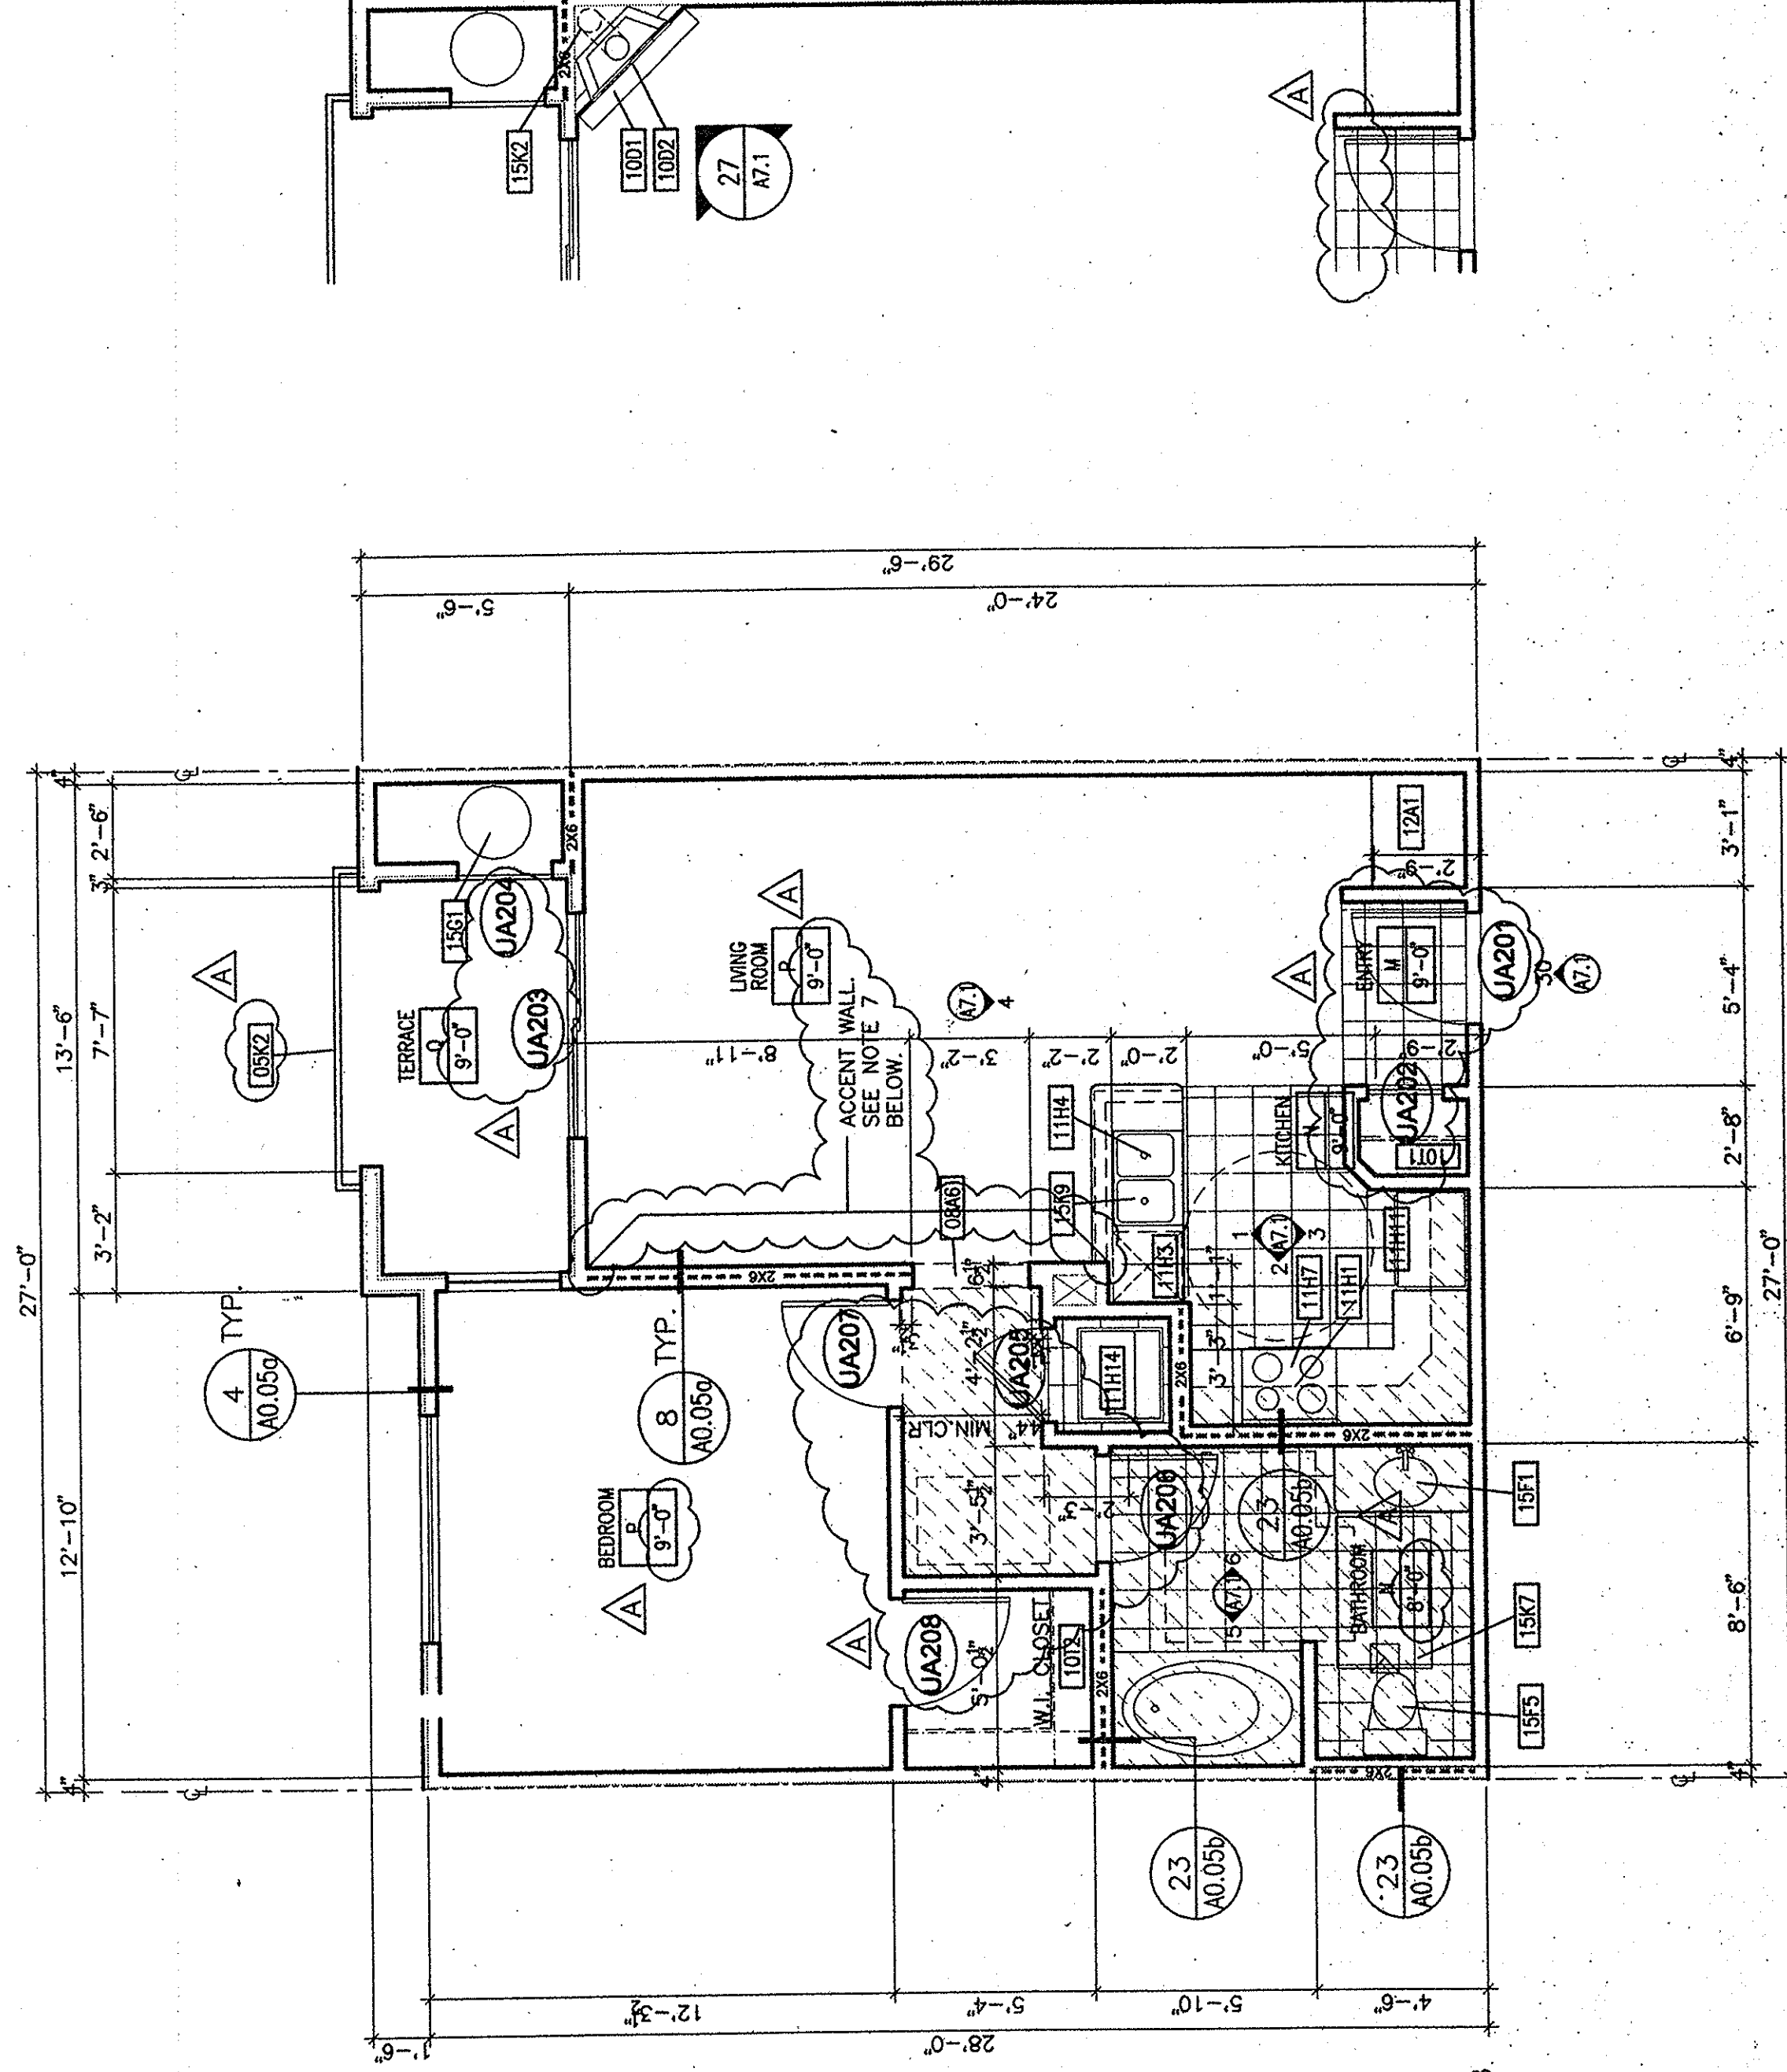


UNIT TYPE A2/FIREPLACE

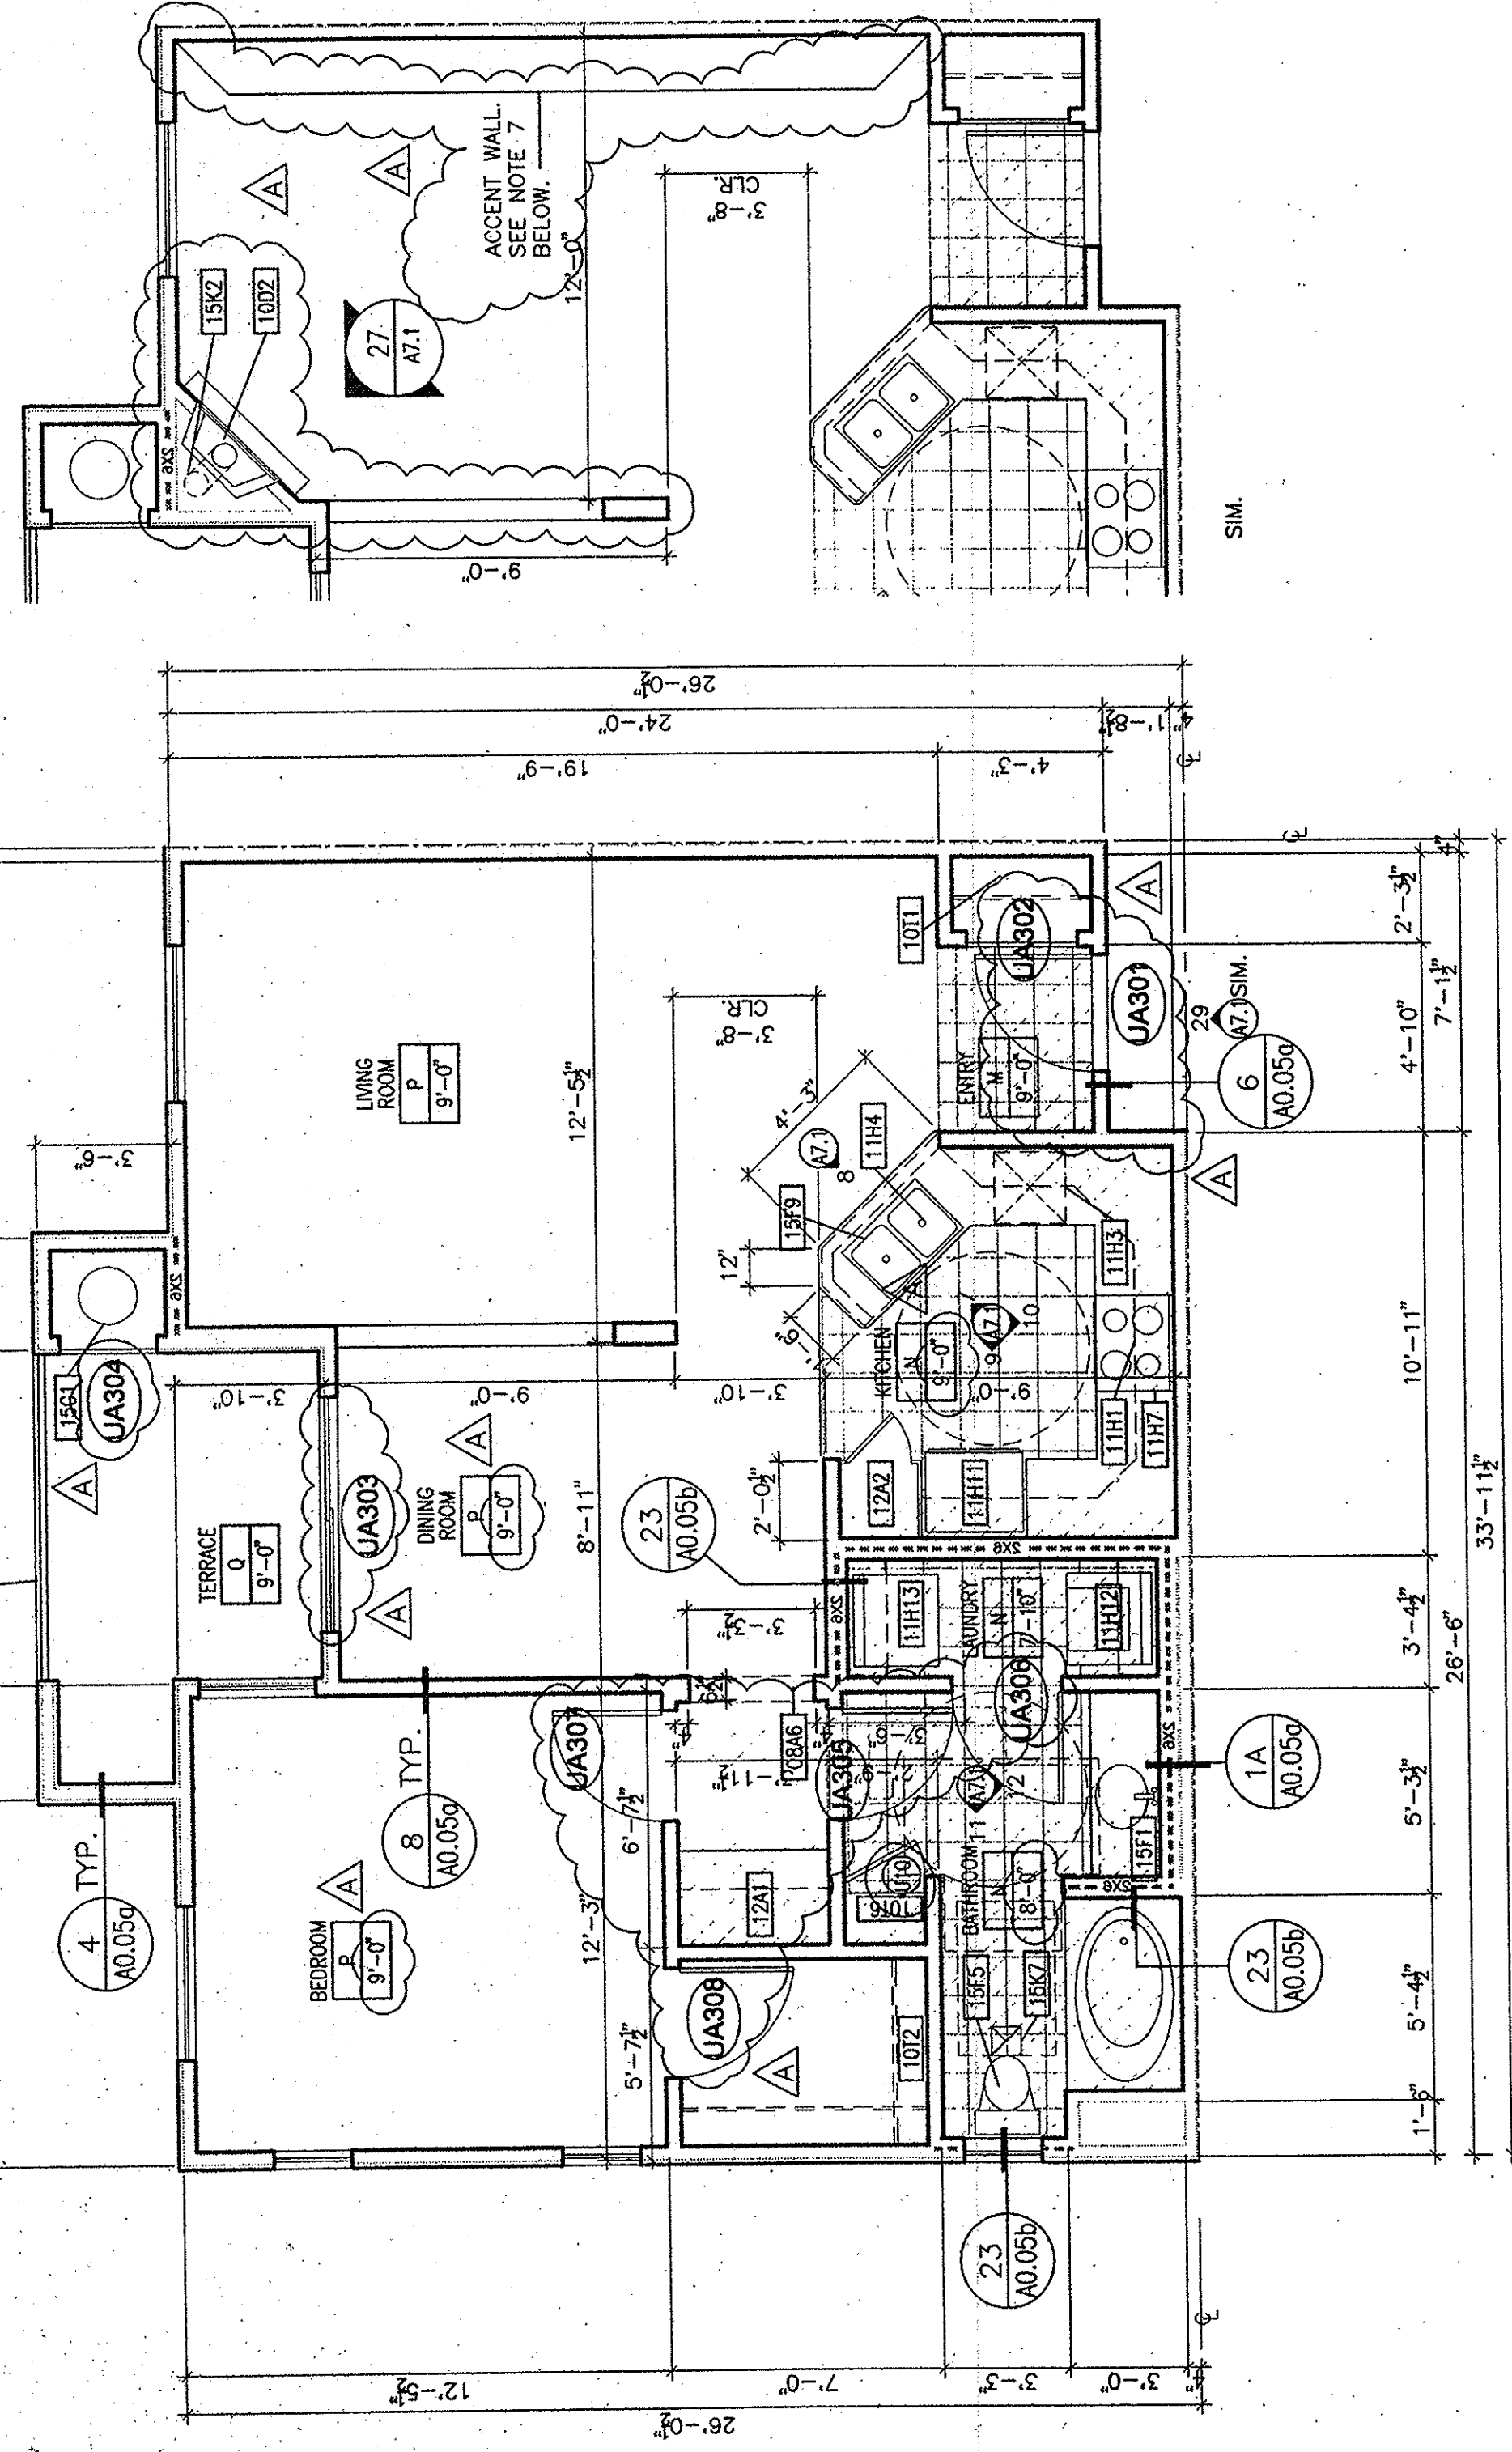


UNIT TYPE A3

SCALE: 1/4" = 1'-0"


4

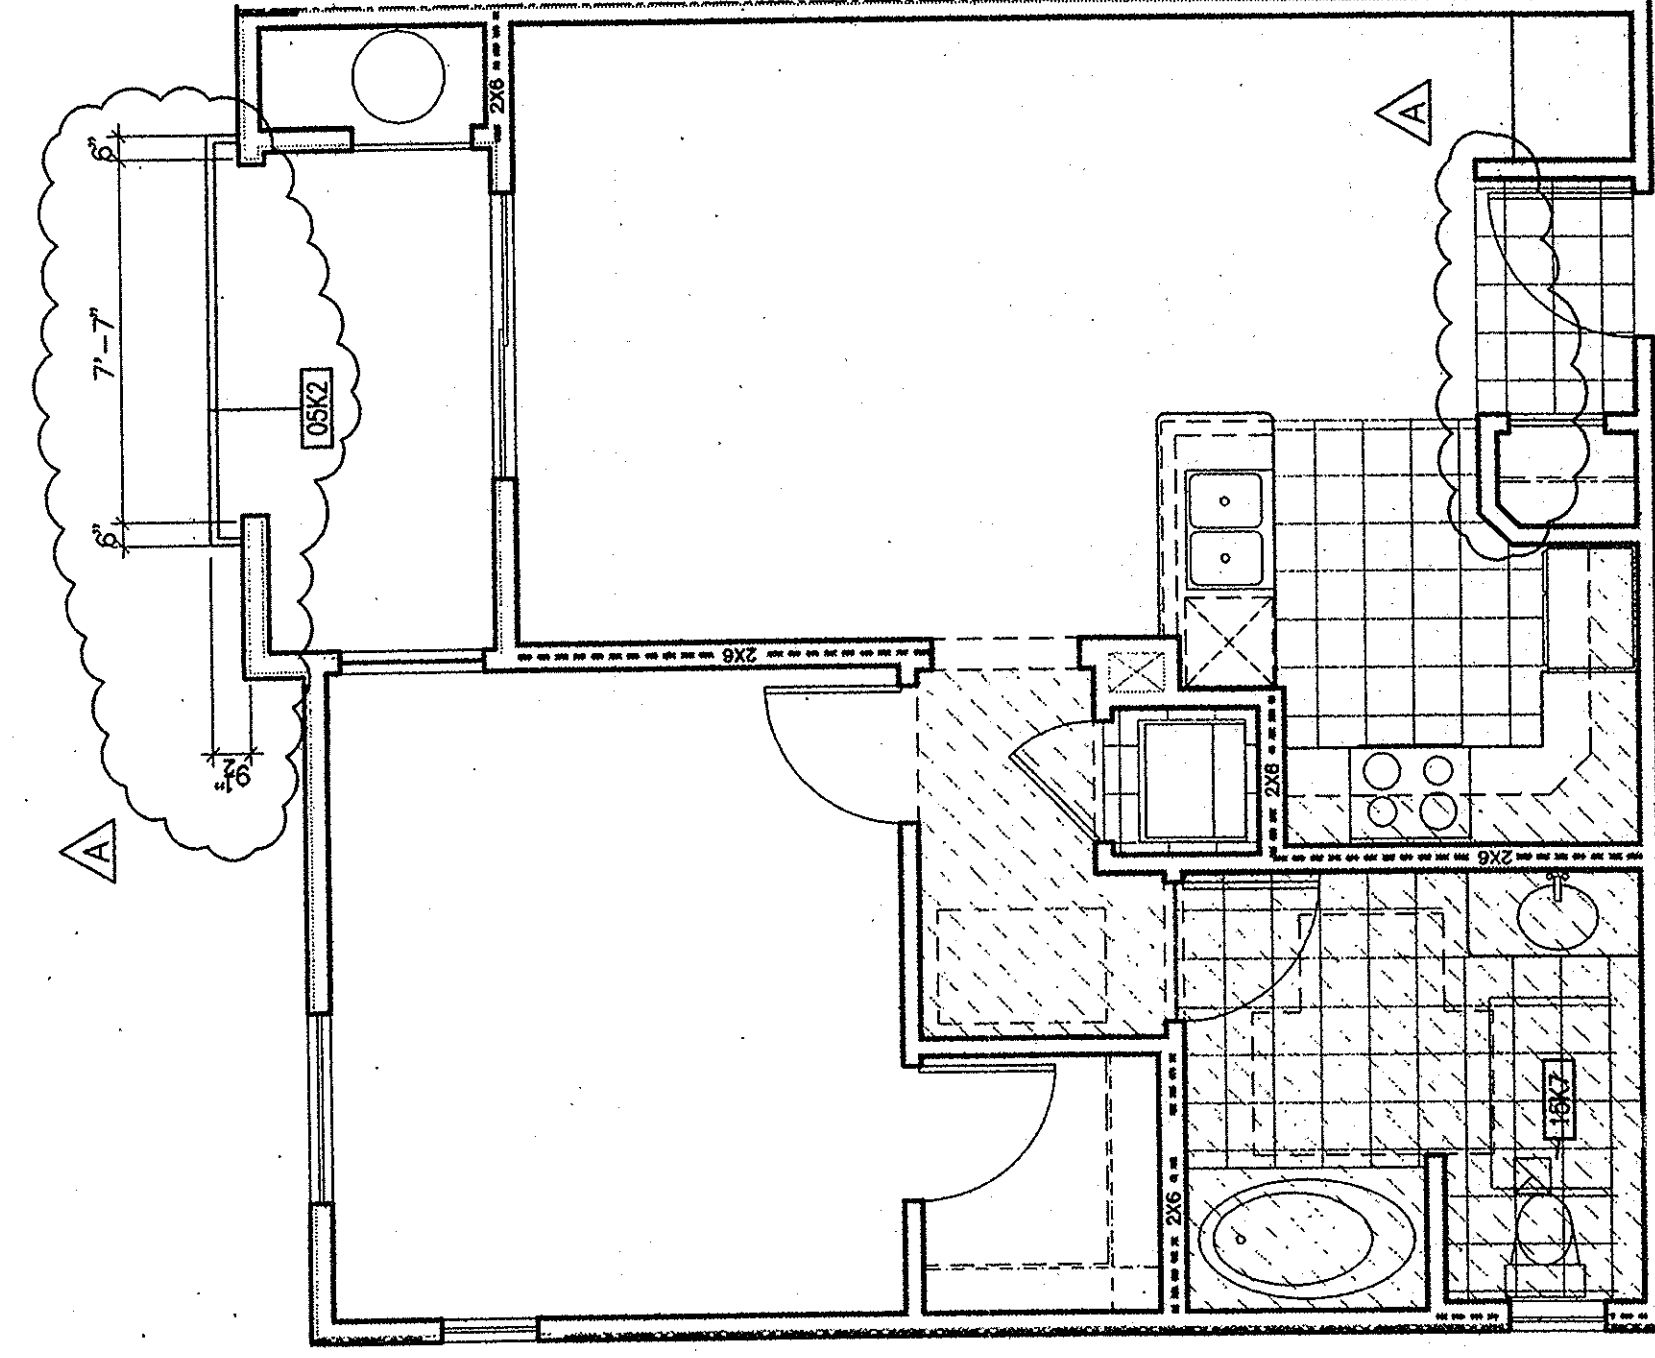

UNIT TYPE A2: CORNER CONDITION 2

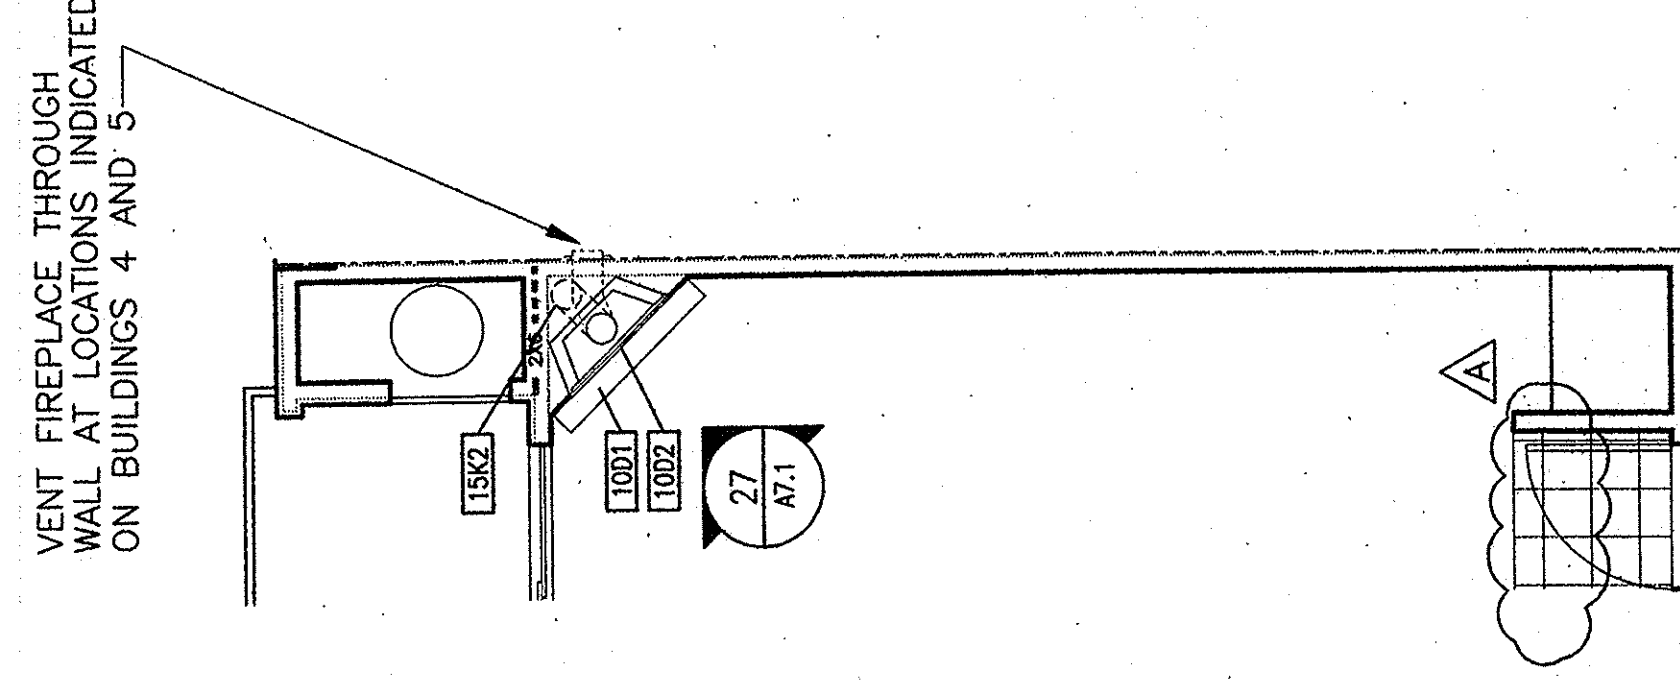

UNIT TYPE A2: CORNER CONDITION 2/FIREPLACE

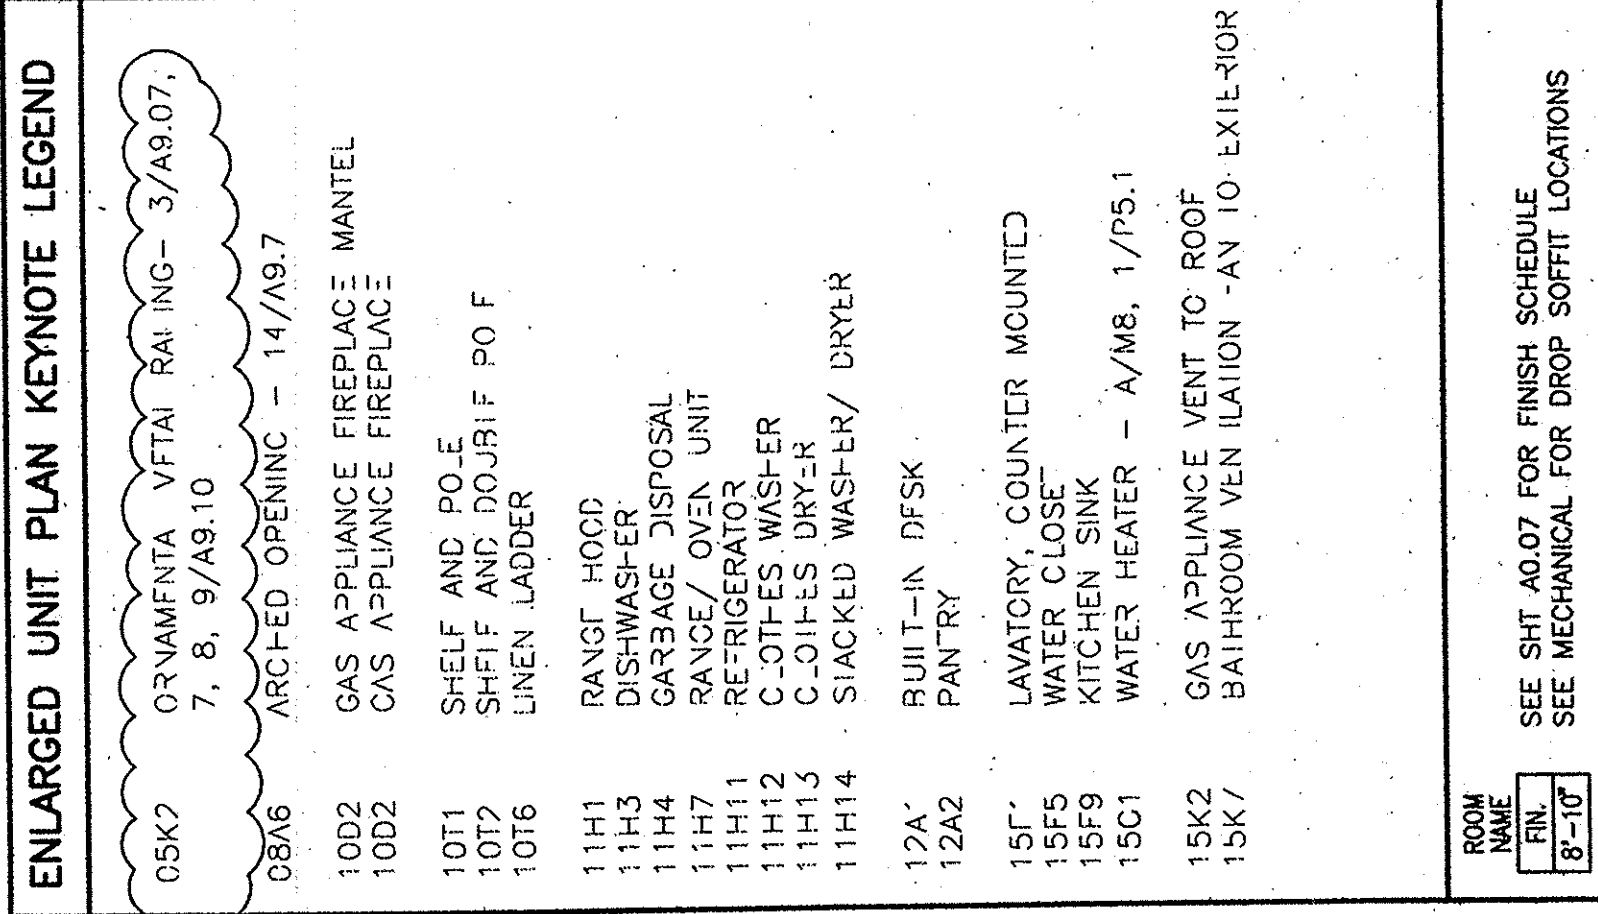

1. SEE BUILDING PLANS FOR EXTERIOR DIMENSIONS, FIREPLACE AND ADAPTABLE UNIT LOCATIONS.
2. SEE AG-01/A FOR ADA ADAPTABLE UNIT SCHEDULE
3. PROVIDE 20"1" BREADBOARDS AT ALL KITCHENS, PER 1995 CBC, 111.242.3 (1P).
4. PROVIDE MIN. 30" SINK COUNTER WITH REMOVABLE CABINETS AND FINISHED FLOORING AT ALL KITCHENS WITH REPOSITIONABLE COUNTERTOPS.
5. BATHROOM EXHAUST FANS ARE NOT TO BE PROVIDED AT BATHROOMS WITH OPERABLE WINDOWS, SEE BUILDING FLOOR PLANS FOR LOCATIONS.
6. SEE BUILDING PLANS FOR CORRIDOR WALL TYPES.
7. ONE WALL AT LIVING ROOM TO BE PAINTED WITH ACCENT COLOR, THIRD FLOOR ONLY. SEE PLANS ABOVE FOR LOCATION.