


UNIT AREA SUMMARY

SQUARE FOOTAGES INDICATED ABOVE ARE FOR BUILDING DEPARTMENT SUEMITHAL ONLY. NOT TO BE USED FOR CONSTRUCTION ESTIMATES, MARKETING, SALES OR LEASING LITERATURE, OR SALES/LEASING DOCUMENTS, ETC.


10

[illegible][illegible]

OCCURS AT GRADUATE UNITS ONLY
SEE SITE PLAN

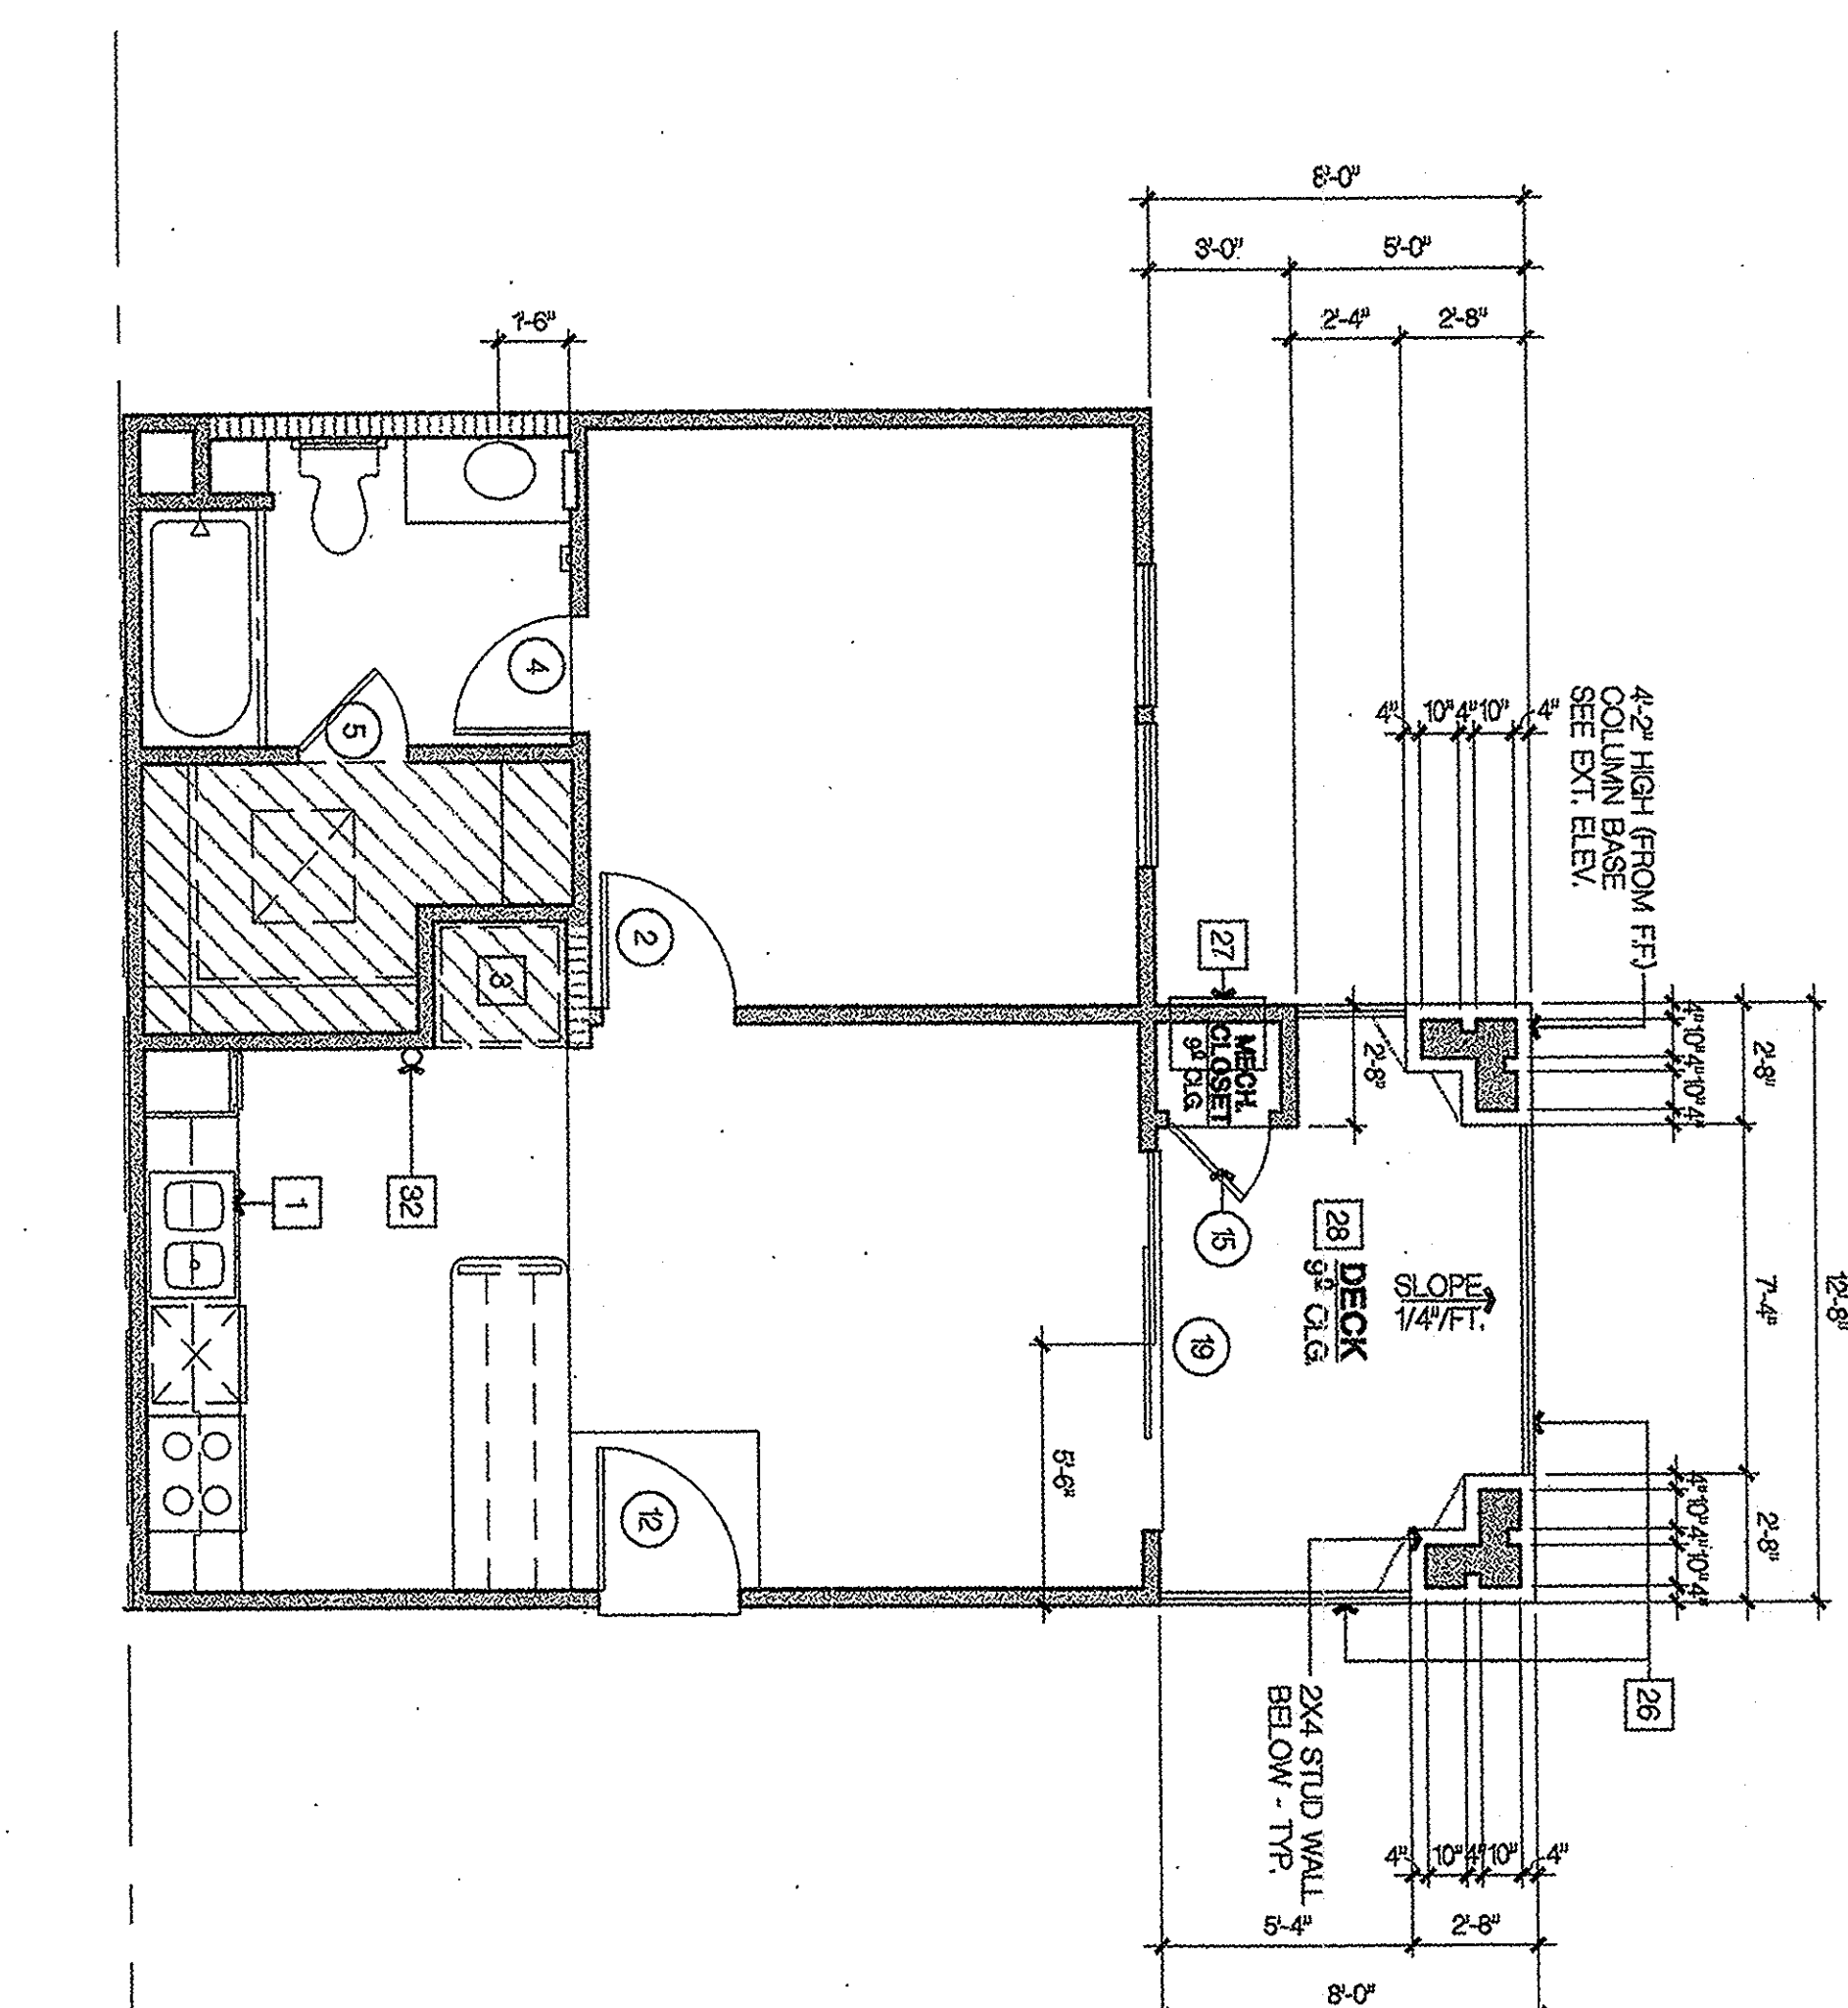


SCALE: $1/4" = 1'-0"$

 

SEE SHEET AB-1 - ADJACENT TO STAFF



SCALE: 1/4" = 1'-0"

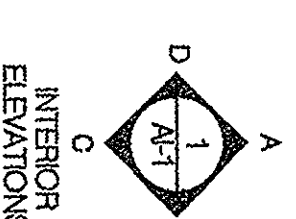

| No. | Date | Issue / Description |
|-----|------|---------------------|
|-----|------|---------------------|


If it is the design responsibility of the contractor to construct to meet the requirements of an approved design, then the contractor is responsible for the design of the building. It is a requirement of the Building Regulations that the contractor must ensure that the building is constructed in accordance with the approved design. The contractor is responsible for the design of the building, and the design must be approved by the local authority. 

Project

UCI - EAST CAMPUS
STUDENT APTS.

IRVINE
CALIFORNIA

2001077

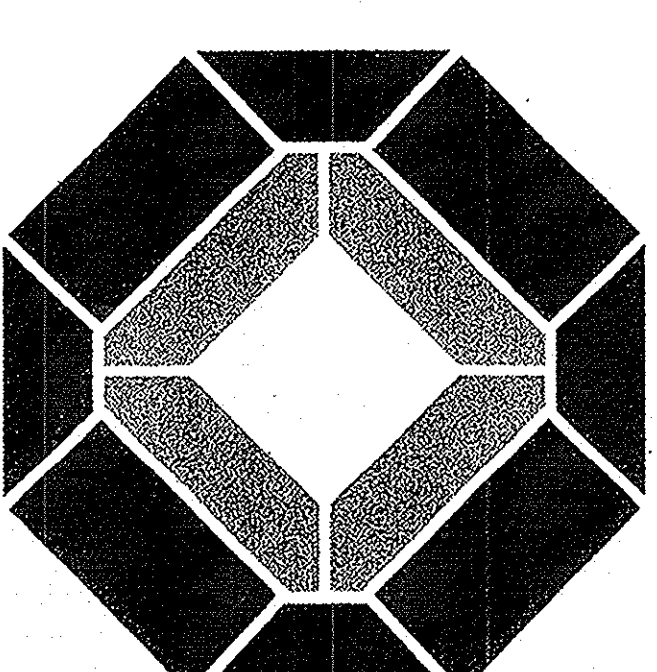

KTGYGROUP, INC.

17992 MITCHELL, SOUTH

(949) 851-2133
(949) 851-5156 FAX

License Stamp:

Stamp: **CONTRACT SET**

| | |
|-----------------------|---------------|
| Principal in Charge : | D. McALLISTER |
| Project Director : | D. McALLISTER |
| Project Manager : | W. WONG |
| Project Designer : | D. TAITANO |
| Checked By : | |

FLOOR PLAN

Sheet No. 1

7