

ROOF NOTES

→ SLOPE ROOF 4:12 UNO.

ROOF TYPE: CONCRETE
EAGLE CONCRETE ROOFING TILES
WEIGHT: 7 P.S.F.

NOTE: 1. ALL ROOFING TO BE INSTALLED OVER

2. REFER TO EXTERIOR ELEVATIONS FOR

3. ROOFING ELEVATIONS FOR ATTIC

VENTS, CHIMNEYS, PLUMBING, OR OTHER

4. WIND VELOCITY FACTOR: 70 MPH, EXPOSURE C

5. WINDING: MIN. 1/4" GA. CORROSION RESISTANT

6. ALL GUTTERS AND DOWNSPOUTS TO BE PREPARED,

PROVIDE NET FREE VENTILATION PER UBC, SEC. 506.3

AT LEAST 50% OF THE REQUIRED VENTILATION IS

7. LOWER VENTILATION: SEE DETAIL 7/2-5

ATTIC USED SEPARATION WALLS OR DRAFT STOPS

ATTIC VENTILATION IS REQUIRED. SEE PARTWALL

DETAIL SHEETS D-1 & D-2.

60 SL. NET FREE AREA DORMER VENT, GALV.

120 SL. NET FREE AREA DORMER VENT, GALV.

METAL PRIME & PAINT TO MATCH ROOF

THUNDER D-183 OR EQUAL.

THUNDER D-1243 OR EQUAL.

ATTIC VENTILATION:

ATTIC VENTILATION WILL BE PROVIDED PER THE

ATTIC VENTILATION WILL BE 4/150 OF ATTIC

A. AREA WHEN PROVIDED BY EAVE VENTS

B. ATTIC VENTILATION WILL BE 1/300 OF ATTIC

AREA PROVIDED 50% OF THE VENTS ARE

PLATE LAY 1" OR MORE ABOVE THE EAVE

PROVIDE CLEAR VENTILATED AREA FOR EACH

ATTIC SPACE PER THE FOLLOWING:

SOFT VENTS INDICATED ARE

WESTERN METALS OR EQUIVALENT

2.25 SQ. INCHES OF VENTILATION

PER LINEAL FOOT

3.25 SQ. INCHES OF VENTILATION

PER LINEAL FOOT

EXTEND DRAFT STOPS THRU WALLS AT

DRAFT STOP CONSTRUCTION WILL BE 1/2" GYP.

OR 1/2" PLWOOD PER UBC, 2585F, PROVIDE GYP.

BD. SUPPORT AT MAX. 24" O.C. PER UBC, TABLE 7-1.4.

No. Date Issue / Description


11/07/2002 OWNER REVIEW

Consultant

Project :

UCI - EAST CAMPUS
STUDENT APTS.
PHASE I
IRVINE
CALIFORNIA

2001077

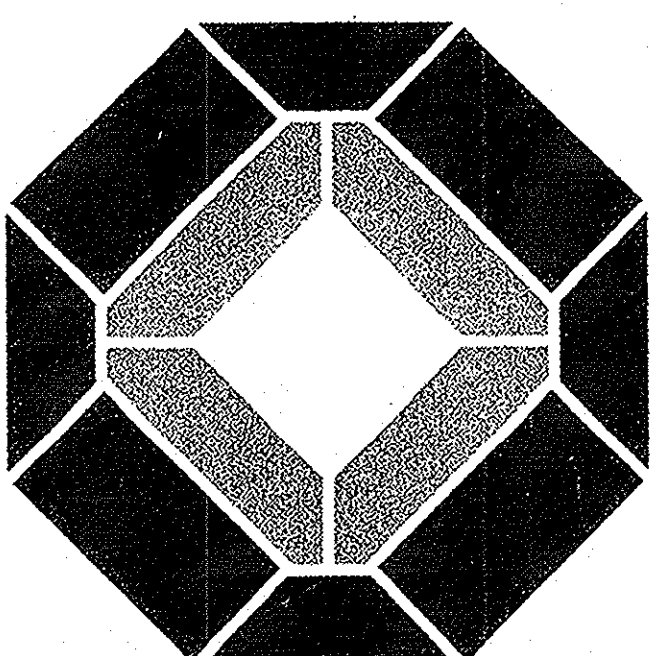

KTGY GROUP, INC.

ARCHITECTS & ENGINEERS

17993 MITCHELL SOUTH

IRVINE, CA 92614

(949) 551-2193

(949) 551-2193 FAX

License Stamp

CONTRACT SET

Principal in Charge : D. McALLISTER
Project Director : D. McALLISTER
Project Manager : W. WONG
Checked By : D. TAITANO

Sheet Title :
BUILDING TYPE A
COMPOSITE
ROOF PLAN

Sheet No. :

AA.2

ROOF PLAN

SCALE: 1/8" = 1'-0"

1

CAD FILE

PLOT DATE

03/11/2002