

COLOR LEGEND


1. COLORS AND FINISH MATERIALS INDICATE APPROXIMATE COLOR AND MATERIAL RANGE. THE FINISH MATERIALS INDICATED BELOW OF THE ACTUAL FINISH MATERIALS IN THE TEXTURE, COLOR AND/OR SERIES SPECIFIED. CLIENT AND ARCHITECT WILL BE RESPONSIBLE FOR OBTAINING MATERIALS PRIOR TO INSTALLATION OF MATERIAL ON BUILDING.
2. ALL COLORS CHANGES WILL COORDINATE AT INSIDE CORNERS UNLESS OTHERWISE NOTED.

INSIDE CORNER

OUTSIDE CORNER

NOTES


1. ALL VERTICAL DIMENSIONS SHOWN ARE FROM THE INTERIOR TOP OF SLEAVING AT THE UPPER FLOOR UNITS OR FINISH FLOOR SLAB AT THE INTERIOR OF THE FIRST FLOOR UNITS.
- * SEE CIVIL PLANS FOR STAIRS COOLING AT GARAGES.
2. ALL GARAGE DOOR HEADS WILL BE SET IN BELOW PLASTER FINISH. SEE SECTION 2505.4 FOR DOOR HEAD MAINTAINING A CLEAR 7'0" HD.
3. REFER TO DETAIL 2 SHEET D-8 FOR MINIMUM WINDOW, DOOR AND VENT INSULATION REQUIREMENTS.
4. PROVIDE 2" LAYERS OF GRADE ± 0" BLDG PAPER AT WOOD SHEATHED WALLS READING EXTERIOR PLASTER PER UBC, SECTION 2505.4.
5. ALL WINDOW HEADS WILL BE SET AT THE SAME HEIGHT OTHERWISE ± 6" AFF.
6. ALL HORIZONTAL PLASTER SURFACES 3" OR MORE IN DEPTH WILL RECEIVE ICE AND WATER SHIELD WEATHERBOARD LAYERED WITH BUILDING PAPER PRIOR TO PLASTER PER UBC, SECTION 2505.4.
7. FLASH BLOK SHALL BE USED AT ALL WINDOW AND DOOR HEADS WITH BLDG PAPER MIN 2" LAY.
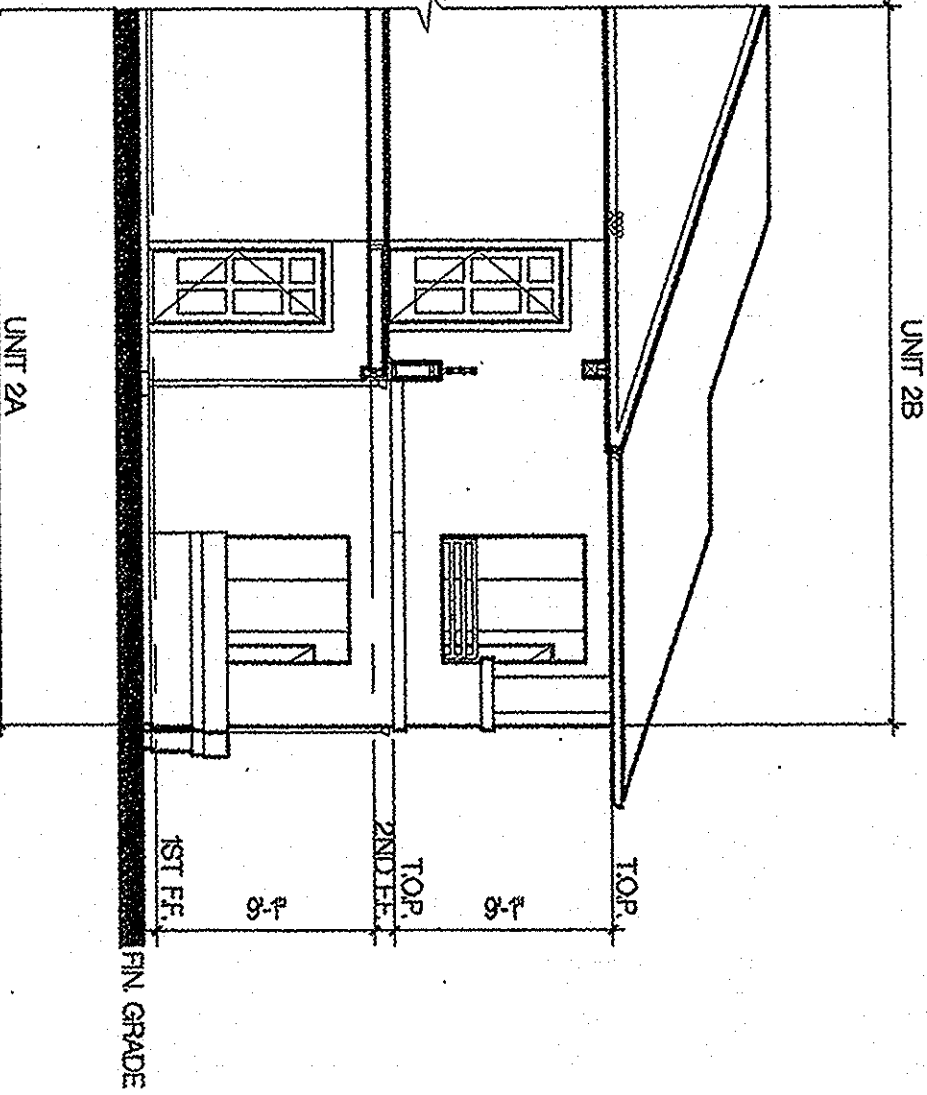

PARTIAL ELEVATION

SCALE: 1/8" = 1'-0"


5

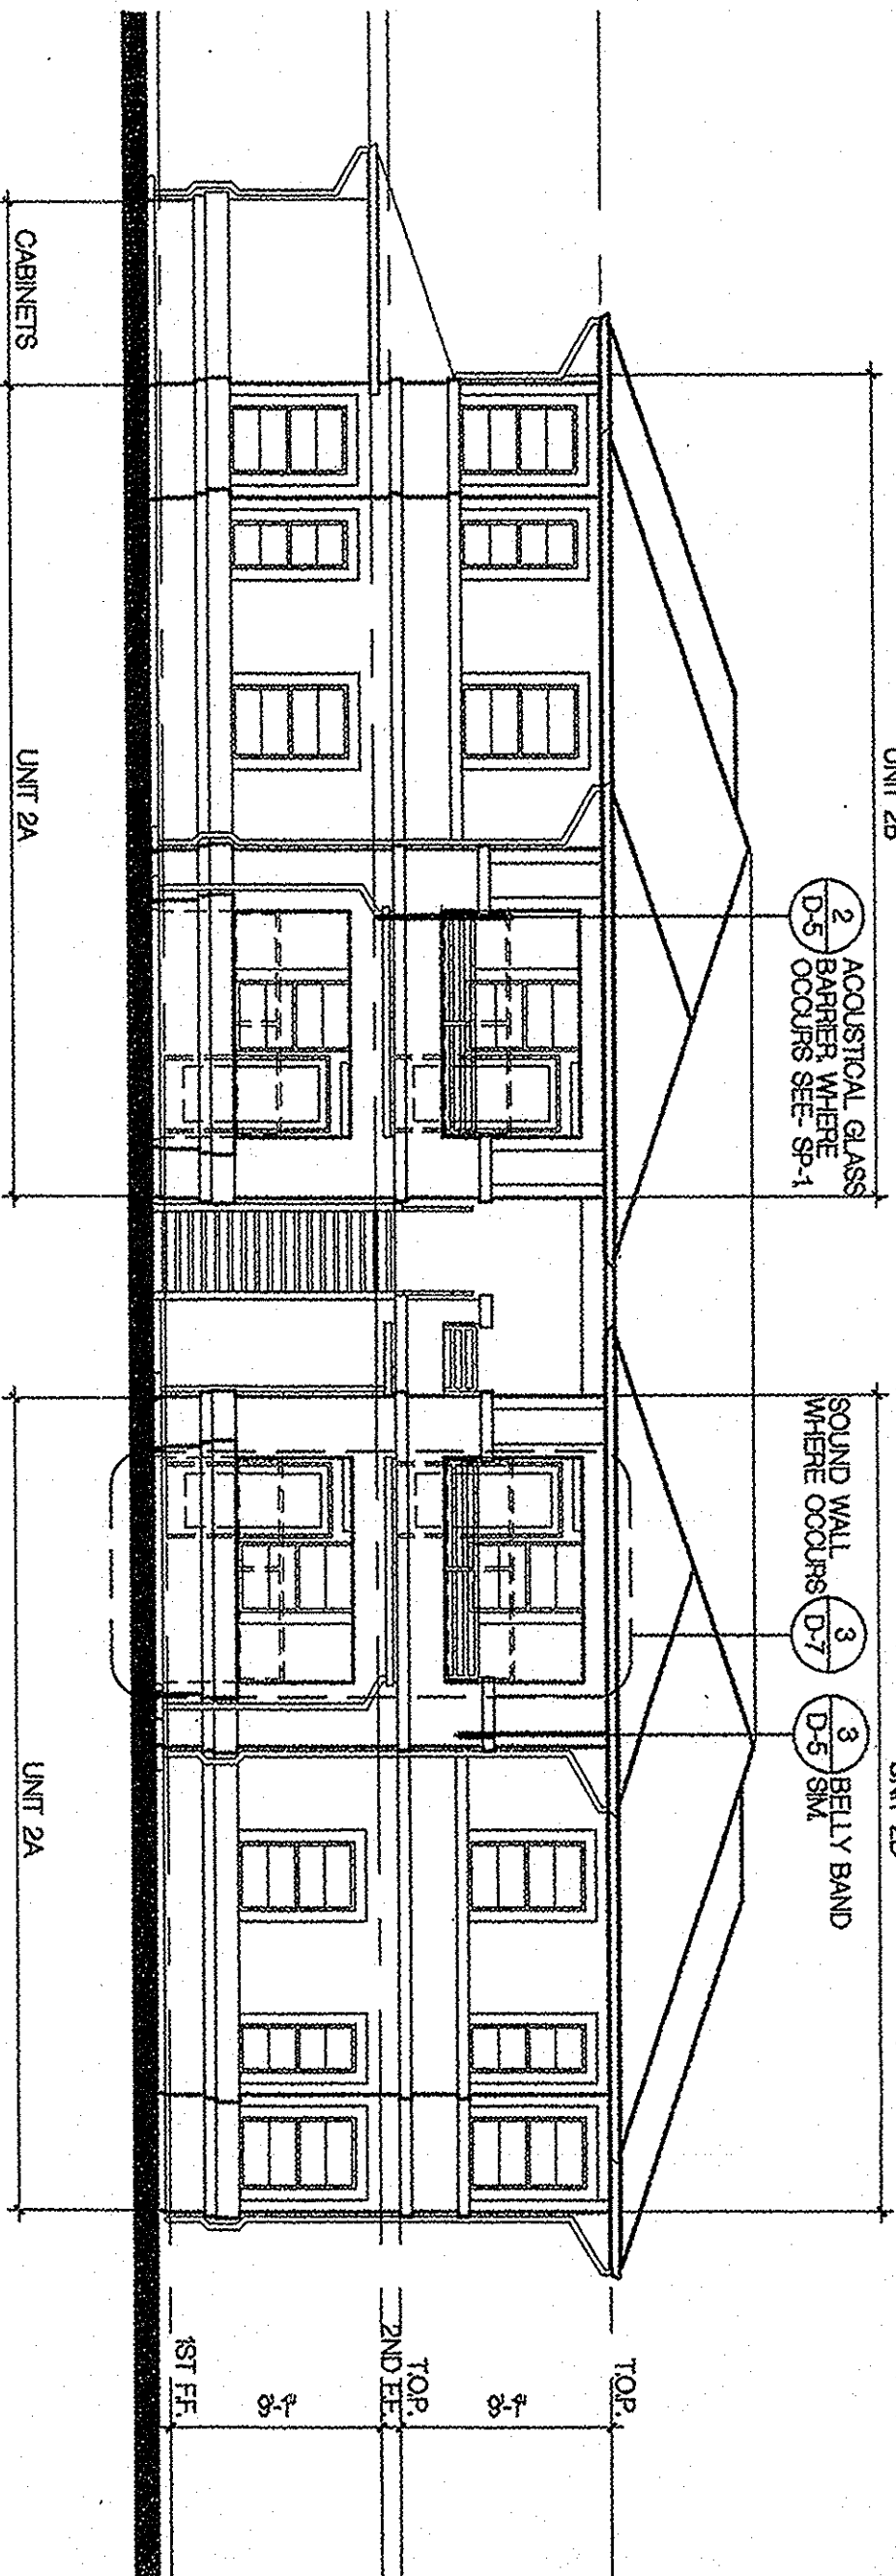

REAR ELEVATION

SCALE: 1/8" = 1'-0"


3

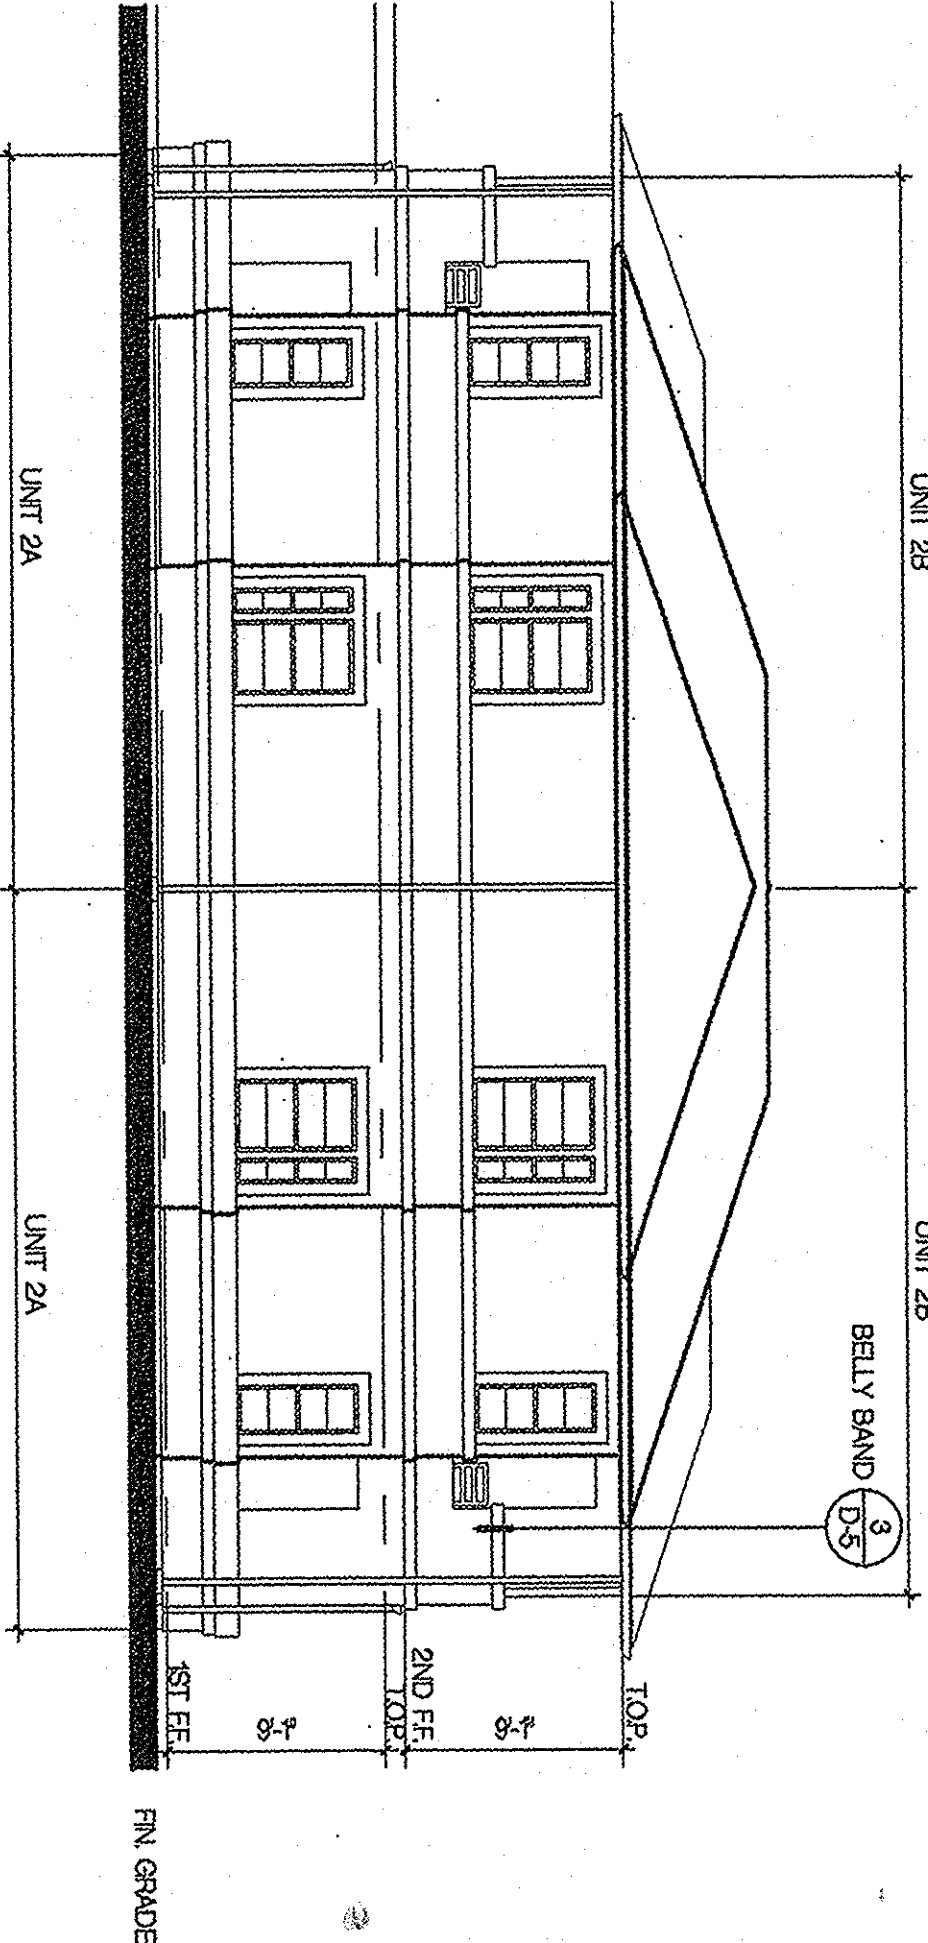

LEFT SIDE ELEVATION

SCALE: 1/8" = 1'-0"


4

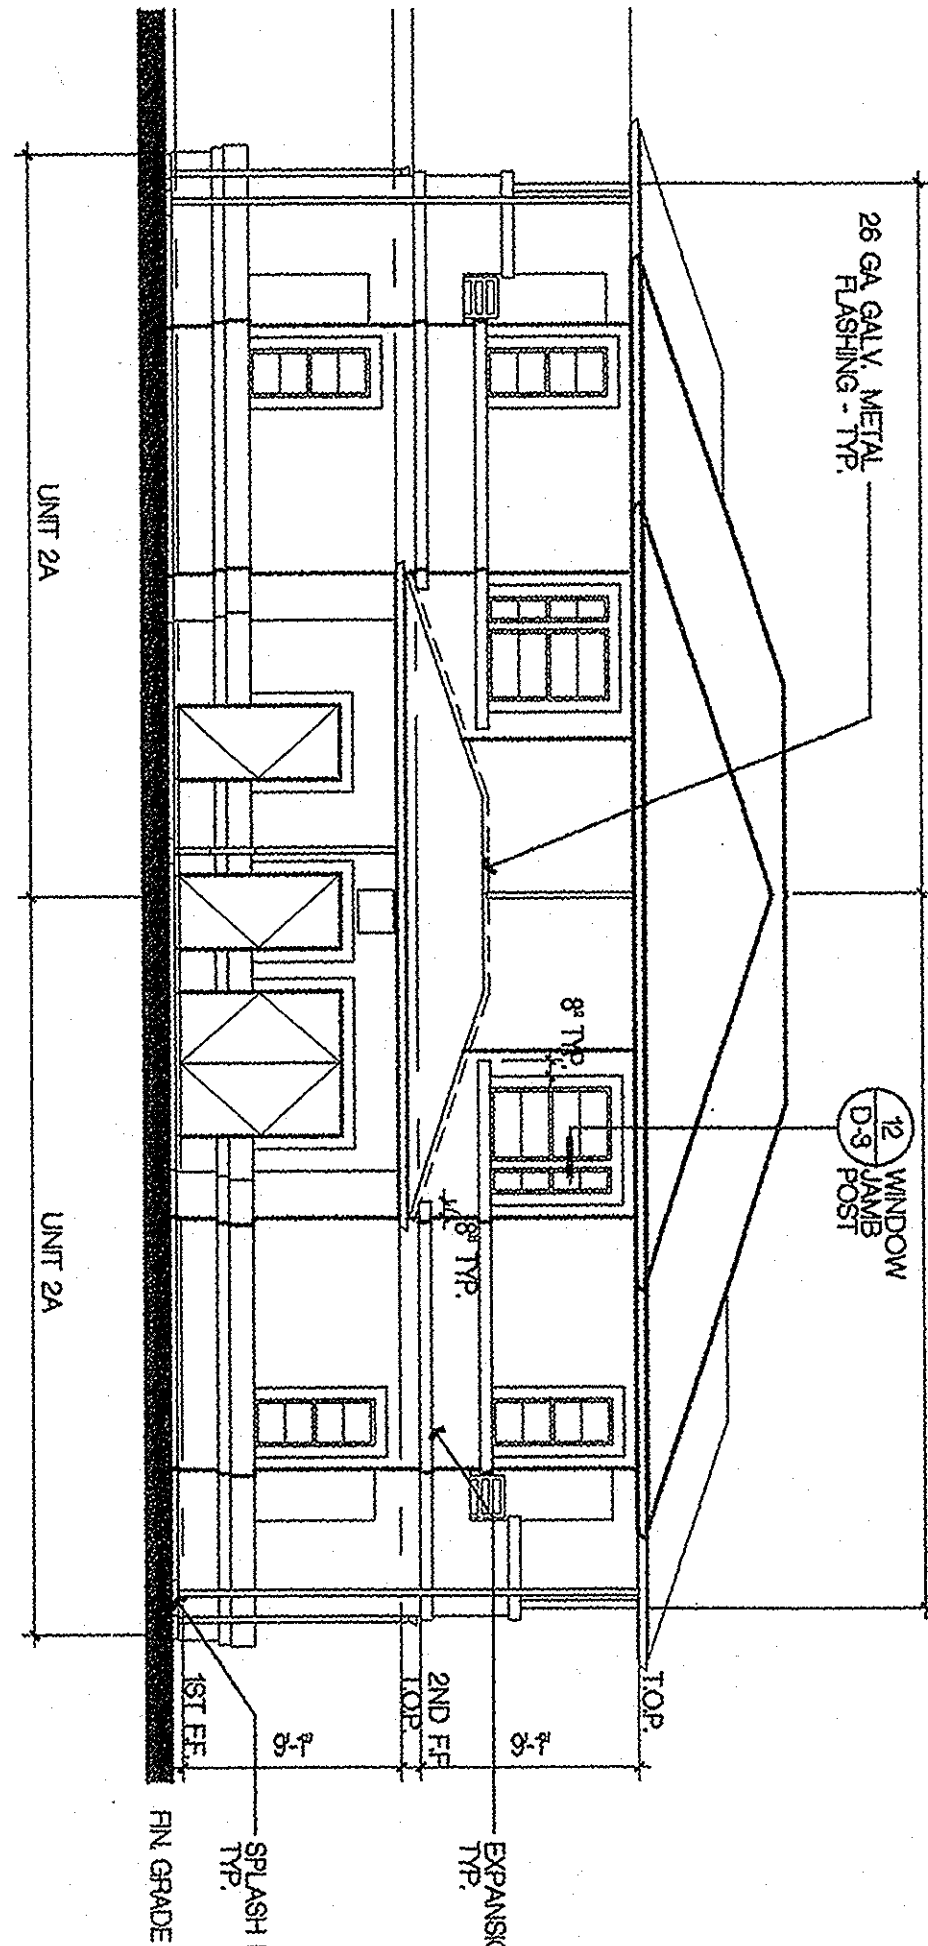

RIGHT SIDE ELEVATION

SCALE: 1/8" = 1'-0"

2

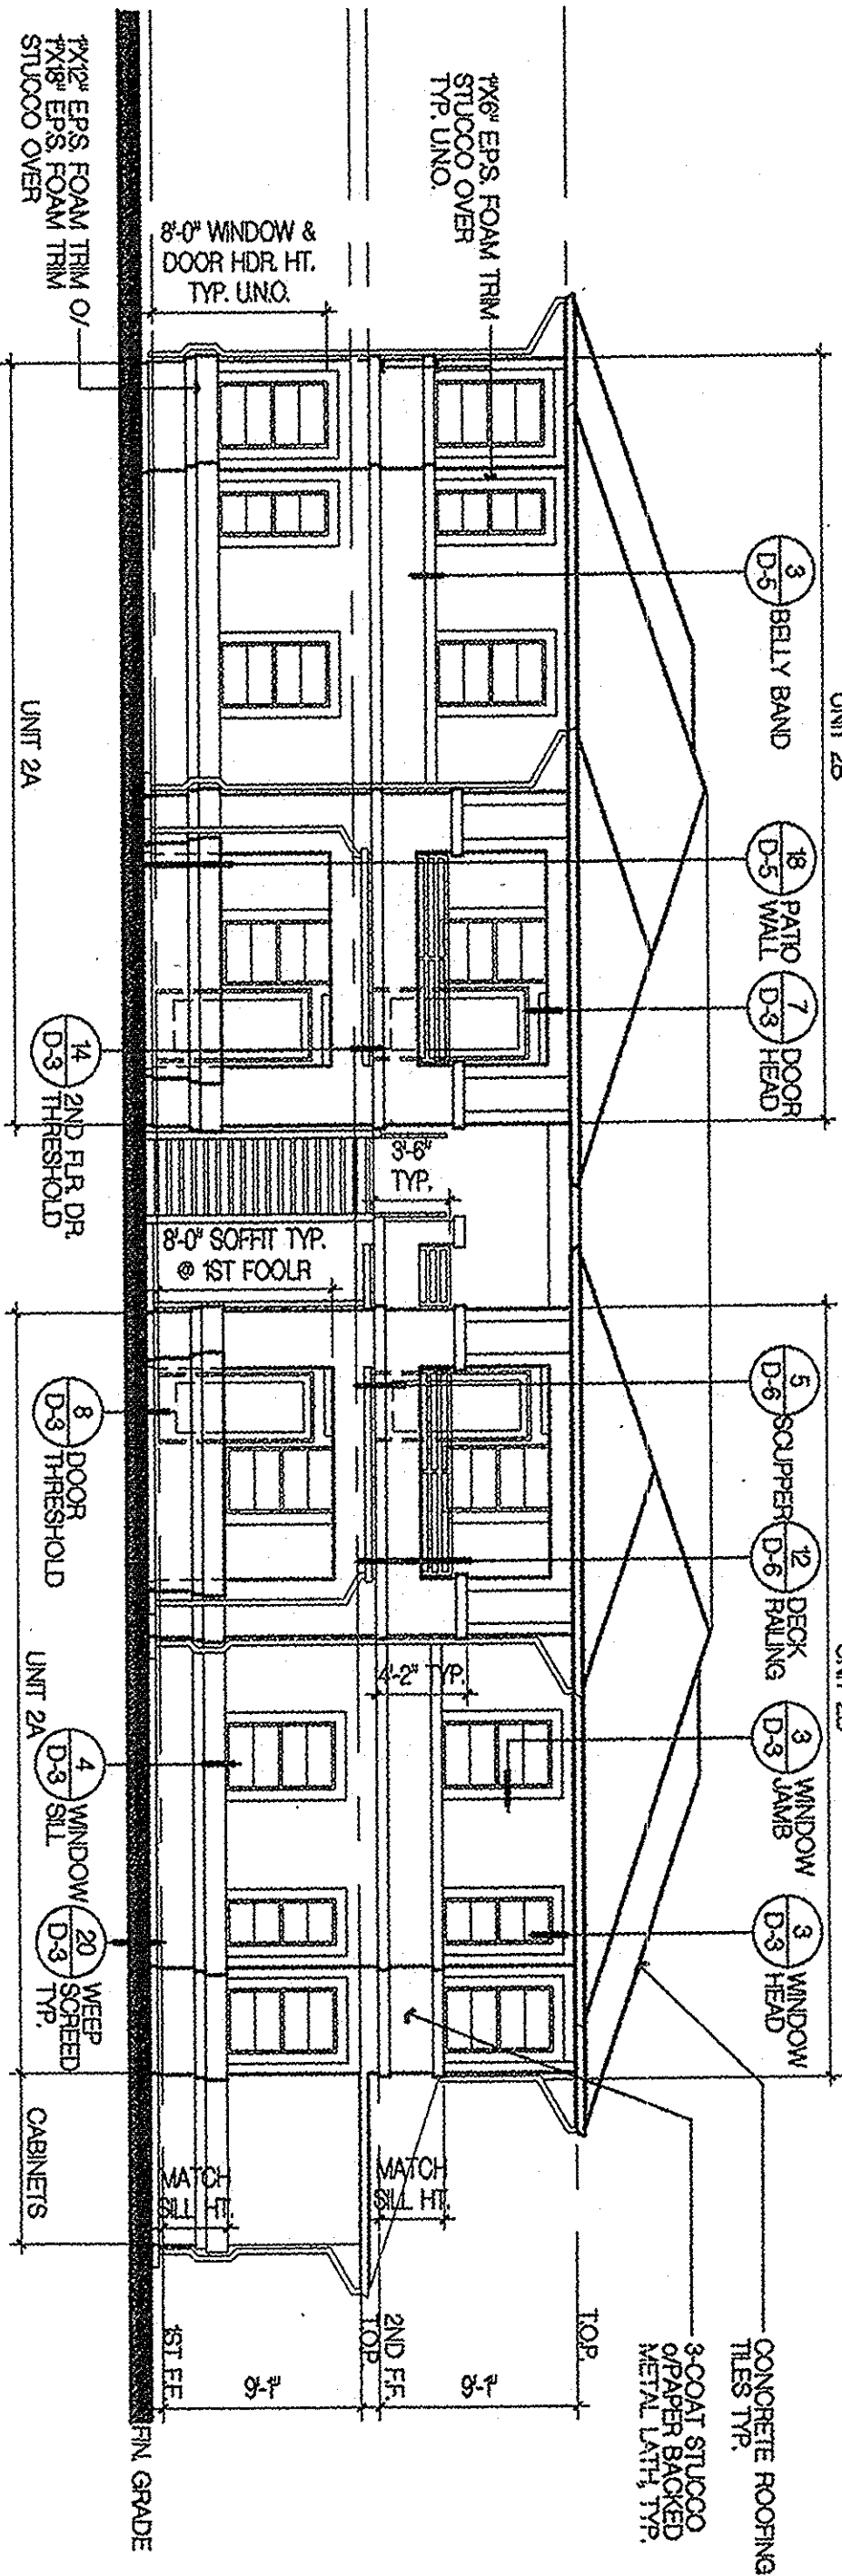


FRONT ELEVATION

SCALE: 1/8" = 1'-0"

1

UCI - EAST CAMPUS
STUDENT APTS.
PHASE 1
IRVINE
CALIFORNIA

2001077

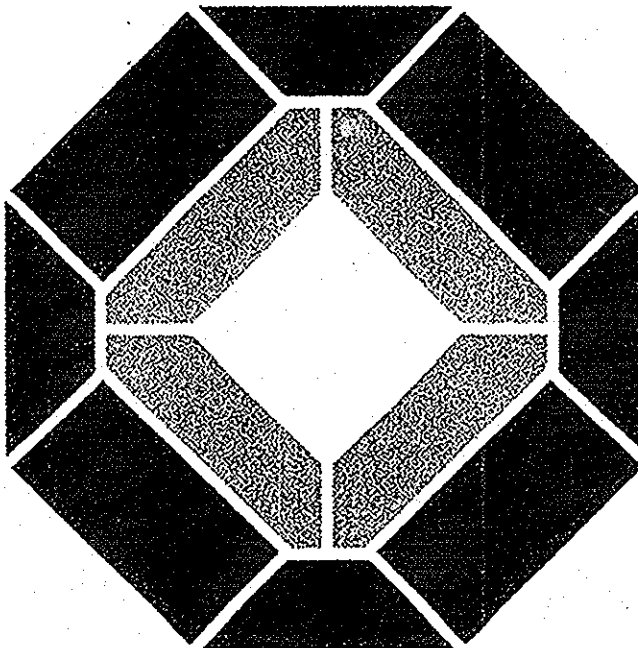

KTGYGROUP, INC.
Architectural Planning
17992 MITCHELL SCOTT
IRVINE, CA 92614
(949) 851-2135
(949) 851-5156 FAX

CONTRACT SET

Principal in Charge: D. McALLISTER
Project Director: D. McALLISTER
Project Manager: W. WONG
Project Designer: D. TAITANO
Checked By:

Sheet Title:
BUILDING TYPE A
COMPOSITE
EXTERIOR
ELEVATIONS

AA.3