

No.	Date	Issue / Description
-----	------	---------------------

1107.2002 OWNER REVIEW

Abstract

A series of horizontal lines for writing.


[illegible]

Consultant:

Project :

UCI - EAST CAMPUS
STUDENT APTS.
PHASE 1
IRVINE
CALIFORNIA

2001077

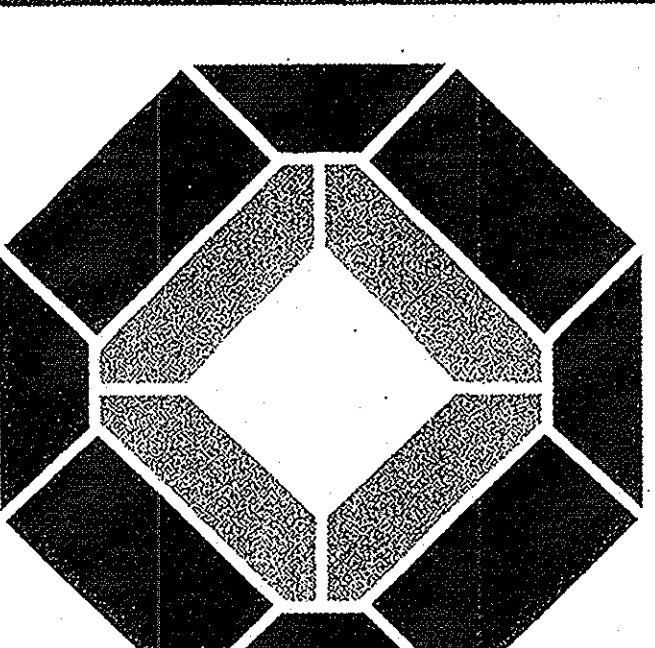

KTGY GROUP, INC.

Architecture Planning

17992 MITCHELL, SOUTH
PRINCE CA 92614

INVALE, CR 26014

(949) 851-2133
(949) 851-5156 RAY

License Stamp:

Stamp
CONTRACT SET

Principal in Charge ,	D. McALLISTER
Project Director ,	D. McALLISTER
Project Manager ,	W. WONG
Project Designer ,	D. TAITANO
Checked By ,	

Sheet Title :
**BUILDING TYPE B
COMPOSITE
ROOF PLAN**

Sheet No.

ABN

ROOF PLAN

SCALE: 1/8" = 1'-0"

100

CADFILE
BLOT DATE:

COPYRIGHT (C)