




COLOR LEGEND

1. COLORS AND FINISH MATERIALS INDICATE APPROXIMATE COLOR AND MATERIAL RANGE. THE CONTRACTOR WILL PROVIDE FIELD WORK LISTS FOR THE SELECTION OF FINISH MATERIALS. FINISH MATERIALS IN THE TEXT ARE COLOR AND/OR SERIES SPECIFIED. CLIENT AND ARCHITECT WILL REVIEW, COMMENT, AND/OR APPROVE MOCKUPS PRIOR TO INSTALLATION OF MATERIAL ON BUILDINGS.
2. ALL COLOR CHANGES WILL OCCUR AT INSIDE CORNERS UNLESS OTHERWISE NOTED.

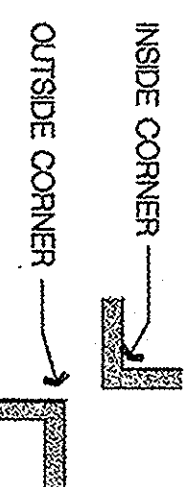

NOTES

1. ALL VERTICAL DIMENSIONS SHOWN ARE FROM THE INTERIOR TOP OF SHEATHING AT THE UPPER FLOOR UNITS OR FINISH FLOOR SLAB AT THE INTERIOR OF THE FIRST FLOOR UNITS.
- * SEE CIVIL PLANS FOR STAIRS OCCUPYING AT GARAGES. ALL GARAGE DOOR HEADS WILL DROP IN ACCORDANCE WITH GRADE INDICATED BELOW DOOR HEAD MARKING A 0.5' TO 1' TO.
2. REFER TO DETAIL 2 SHEET D3 FOR MINIMUM WINDOW, DOOR AND WALL VENT MOISTURE BARRIER INSTALLATION REQUIREMENTS.
3. PROVIDE 2 LAYERS OF GRADE 4" TYPE B PAPER AT WOOD SHEATHED WALLS RECEIVING EXTERIOR PLASTER PER UBC SECTION 2636.4.
4. ALL WINDOW HEADS WILL BE SET AT THE SAME HEIGHT OTHERWISE ± 6" AFF.
5. ALL HORIZONTAL PLASTER BREAKS 3" OR MORE IN DEPTH WILL RECEIVE ICE AND WATER SHEET TO THE APPLICATION OF WIRE LATH & PLASTER. WOODEN BOARD LATH WITH BIDS PER UBC MIN 1/2" LATH.
6. TRUSS HEEL HEIGHTS SHOWN ON EXTERIOR ELEVATIONS ARE THE MINIMUM HEIGHT. 
7. CONNECT ALL BUILDING RAIN GUTTER DOWNSPOUTS TO 3/8" GRADE DRAINAGE SYSTEM SEE CIVIL PLANS (WHERE COORDINATE).
8. REFER TO DETAIL 2D-3 FOR MINIMUM WALL VENT, COORDINATION AIR VENT, ETC.
9. REFER TO DOOR SCHEDULE FOR DETAILS NOT HEREIN SHOWN.
10. INSTALL EXTERIOR PLASTER PER UBC TABLE 7B ITEM 9-13.

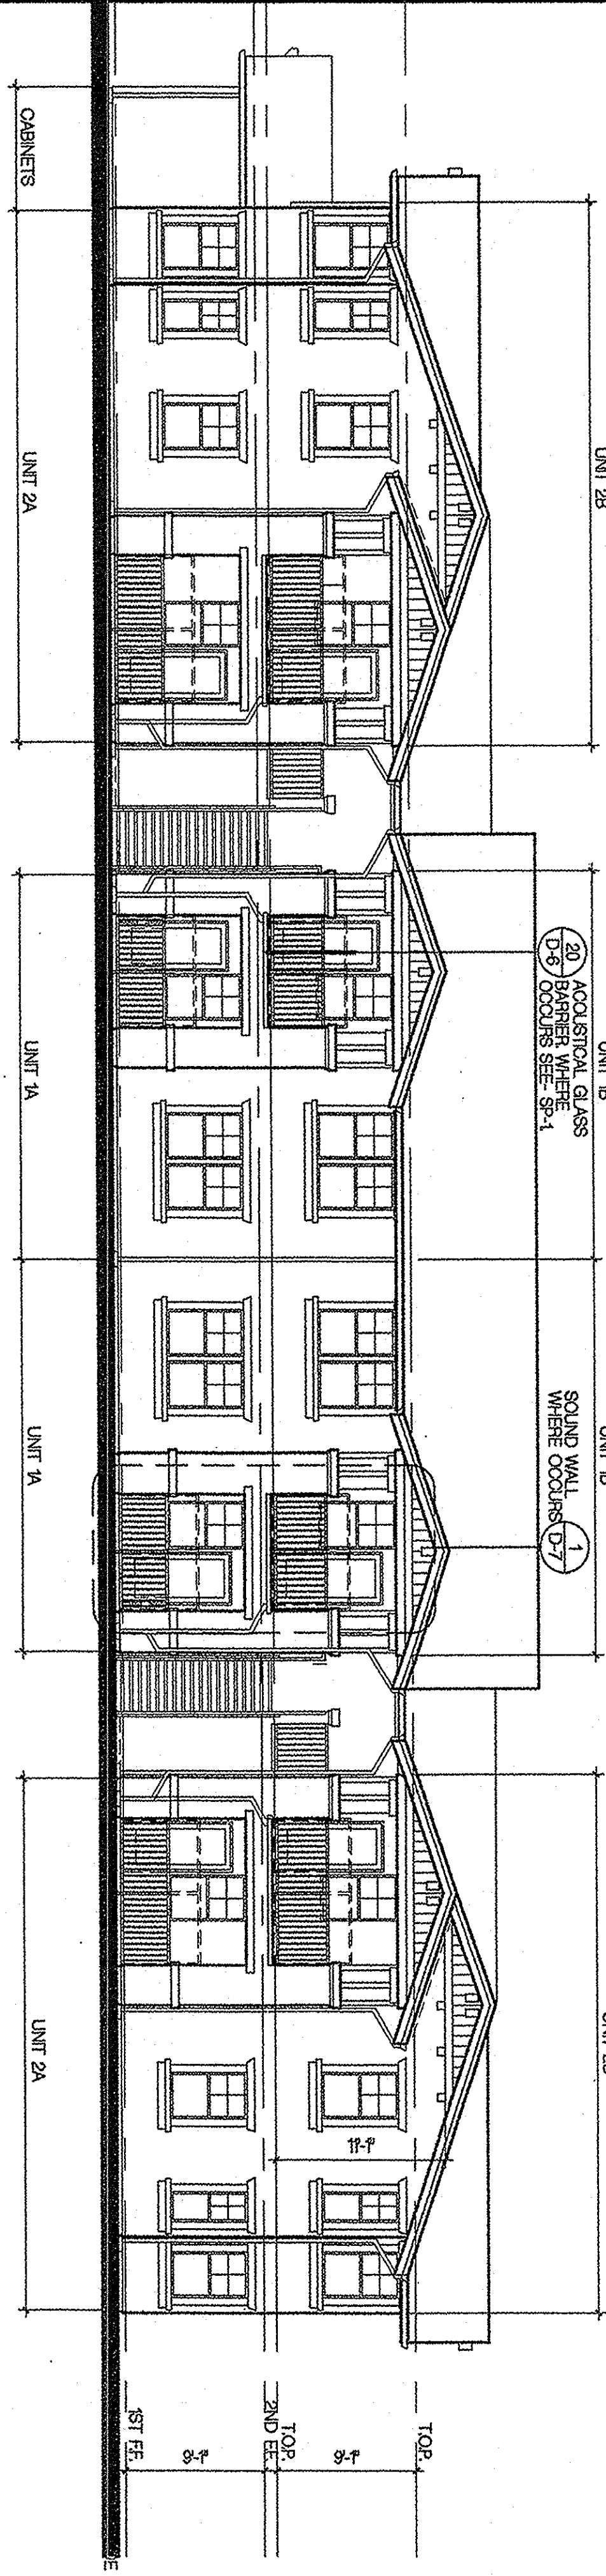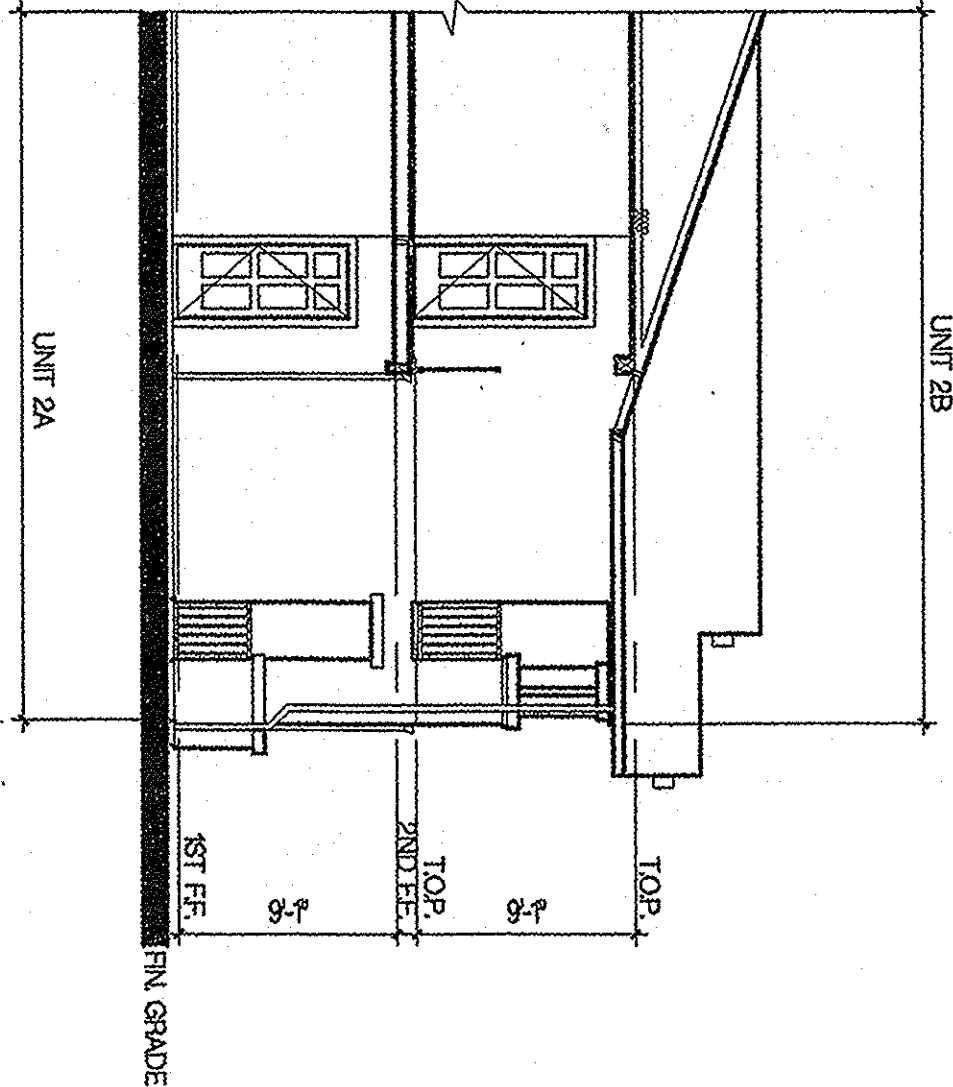

PARTIAL ELEVATION



SCALE: 1/8" = 1'-0"

5

REAR ELEVATION

SCALE: 1/8" = 1'-0"

3

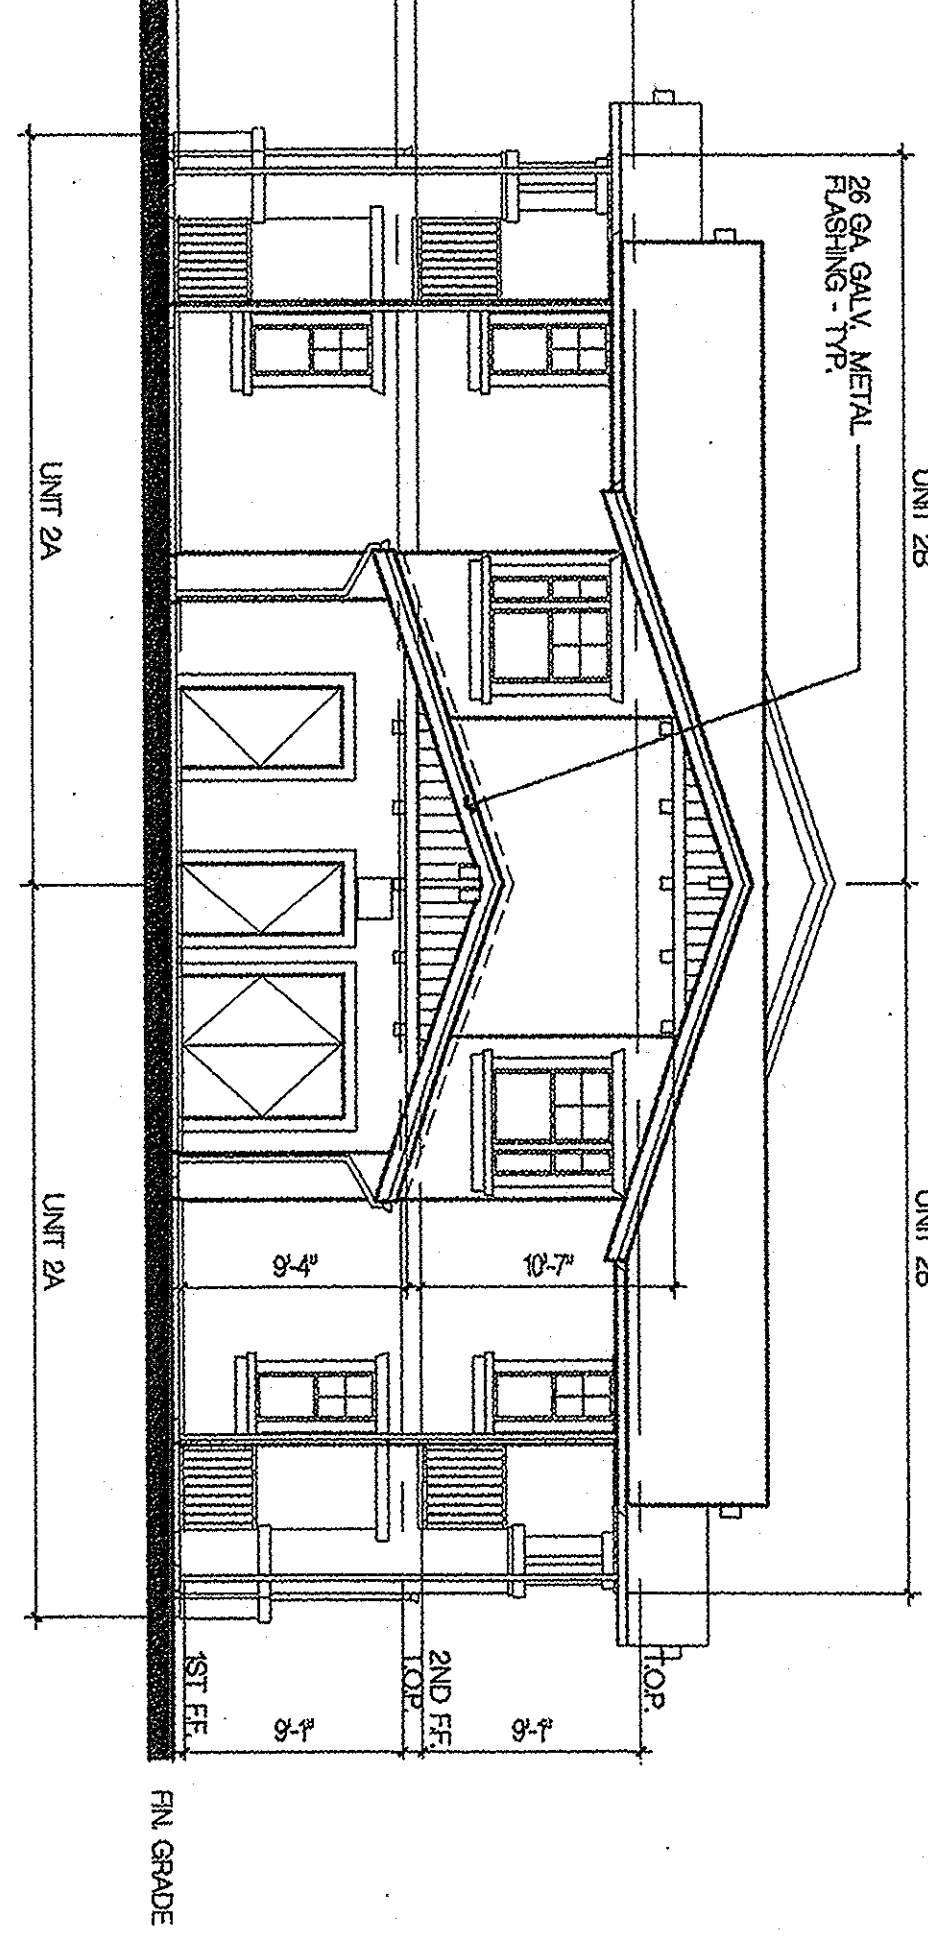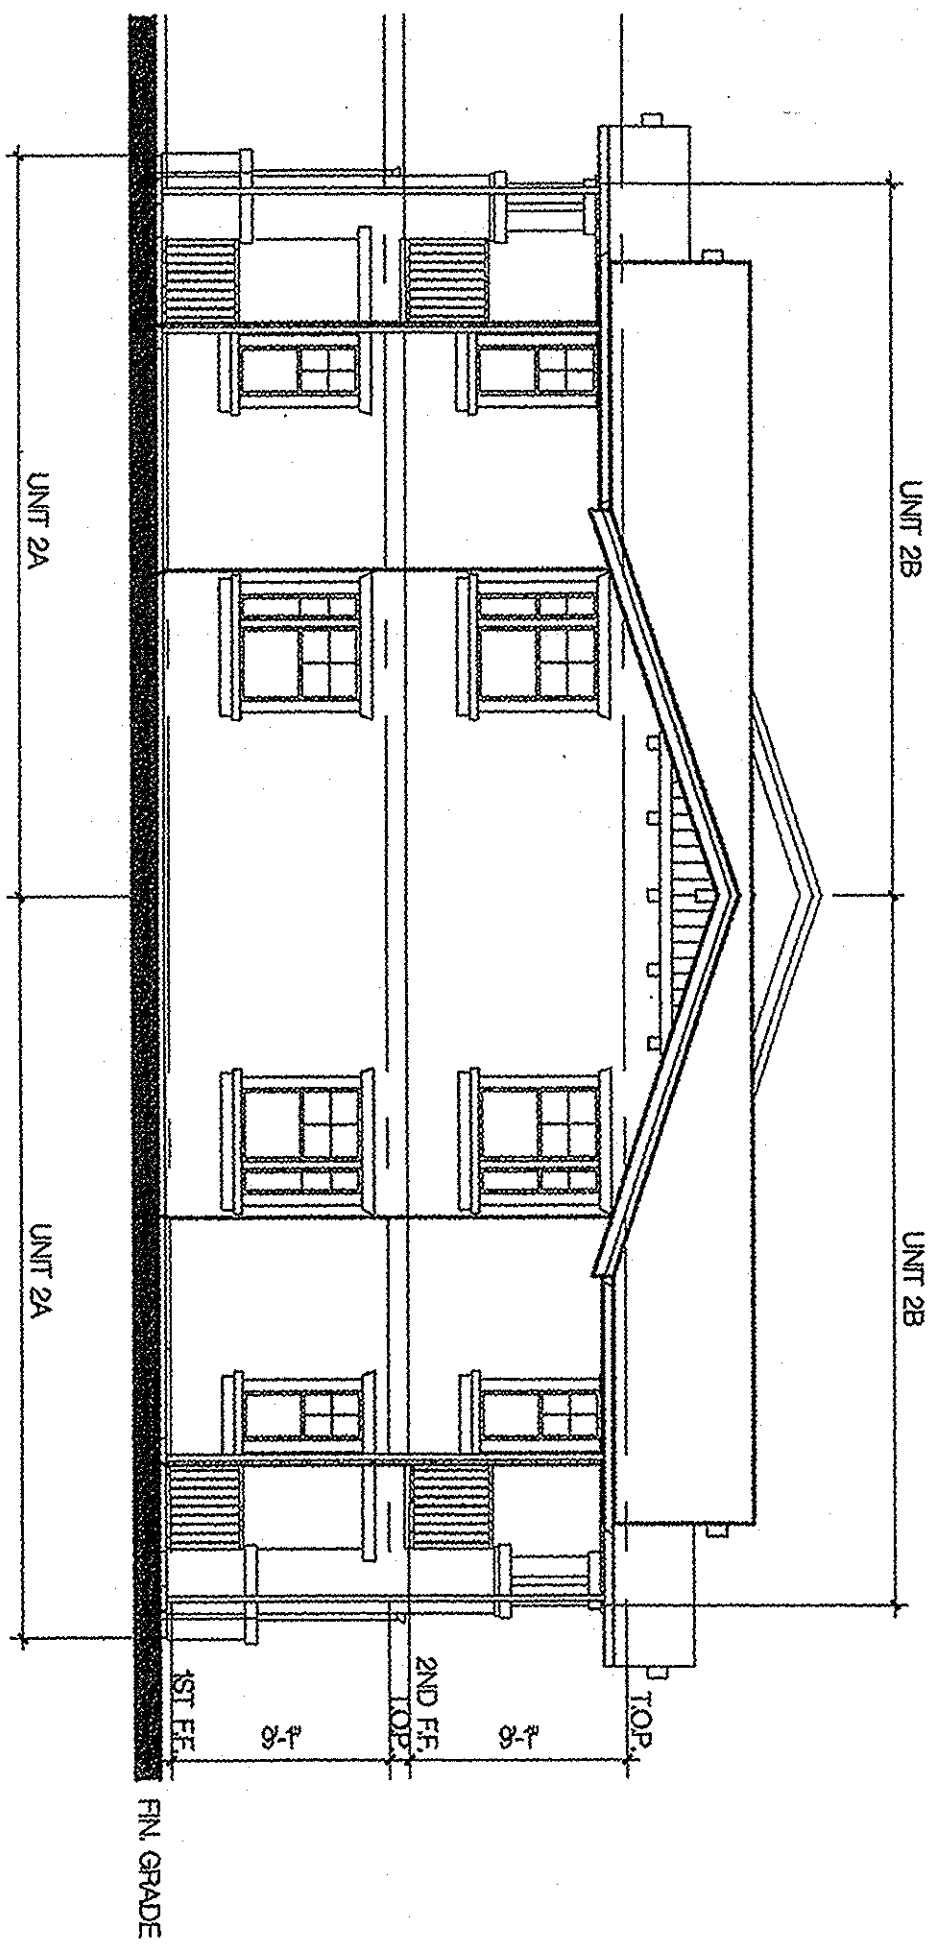

LEFT SIDE ELEVATION





SCALE: 1/8" = 1'-0"

4

RIGHT SIDE ELEVATION

SCALE: 1/8" = 1'-0"

2

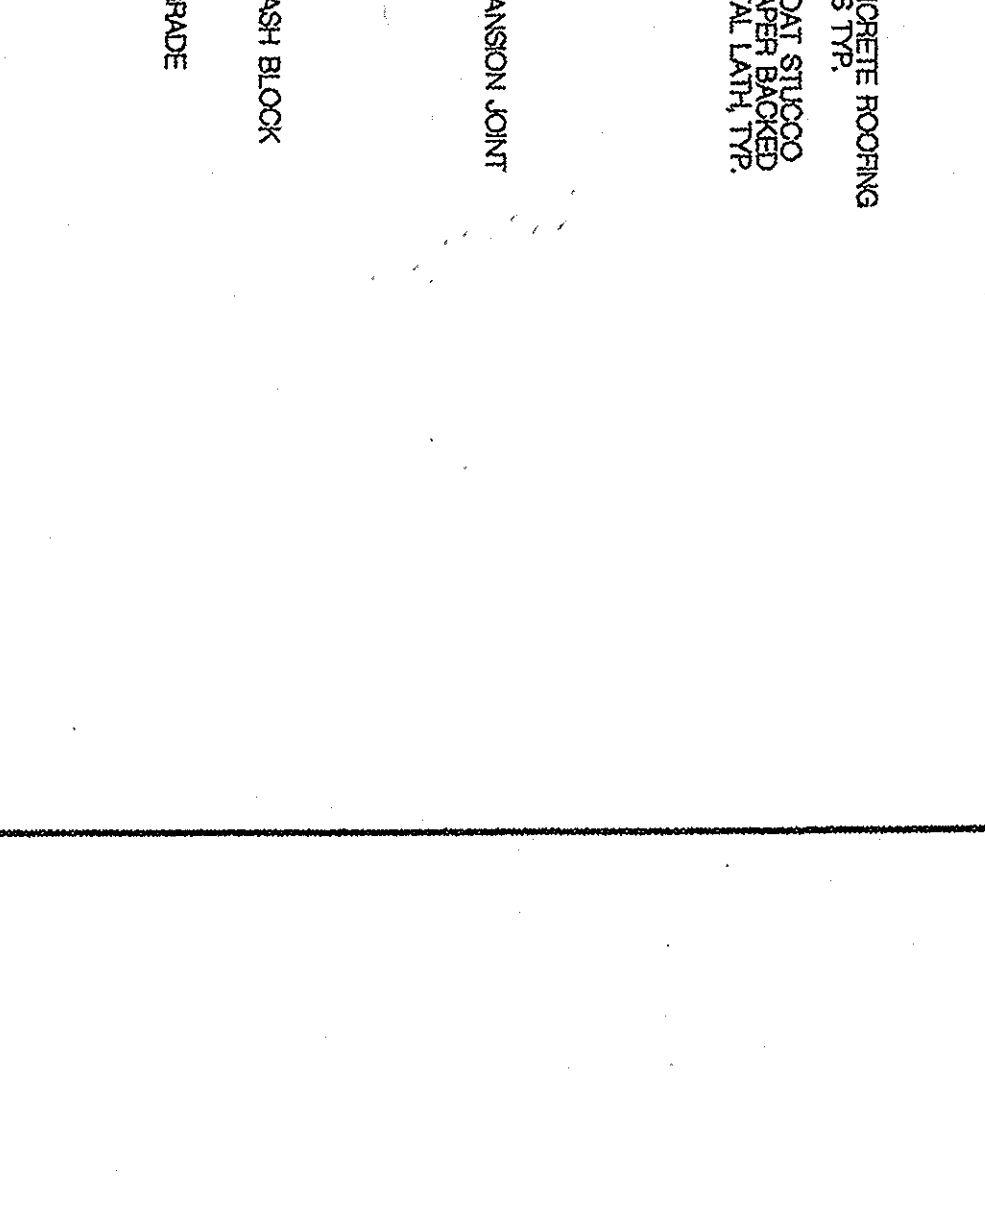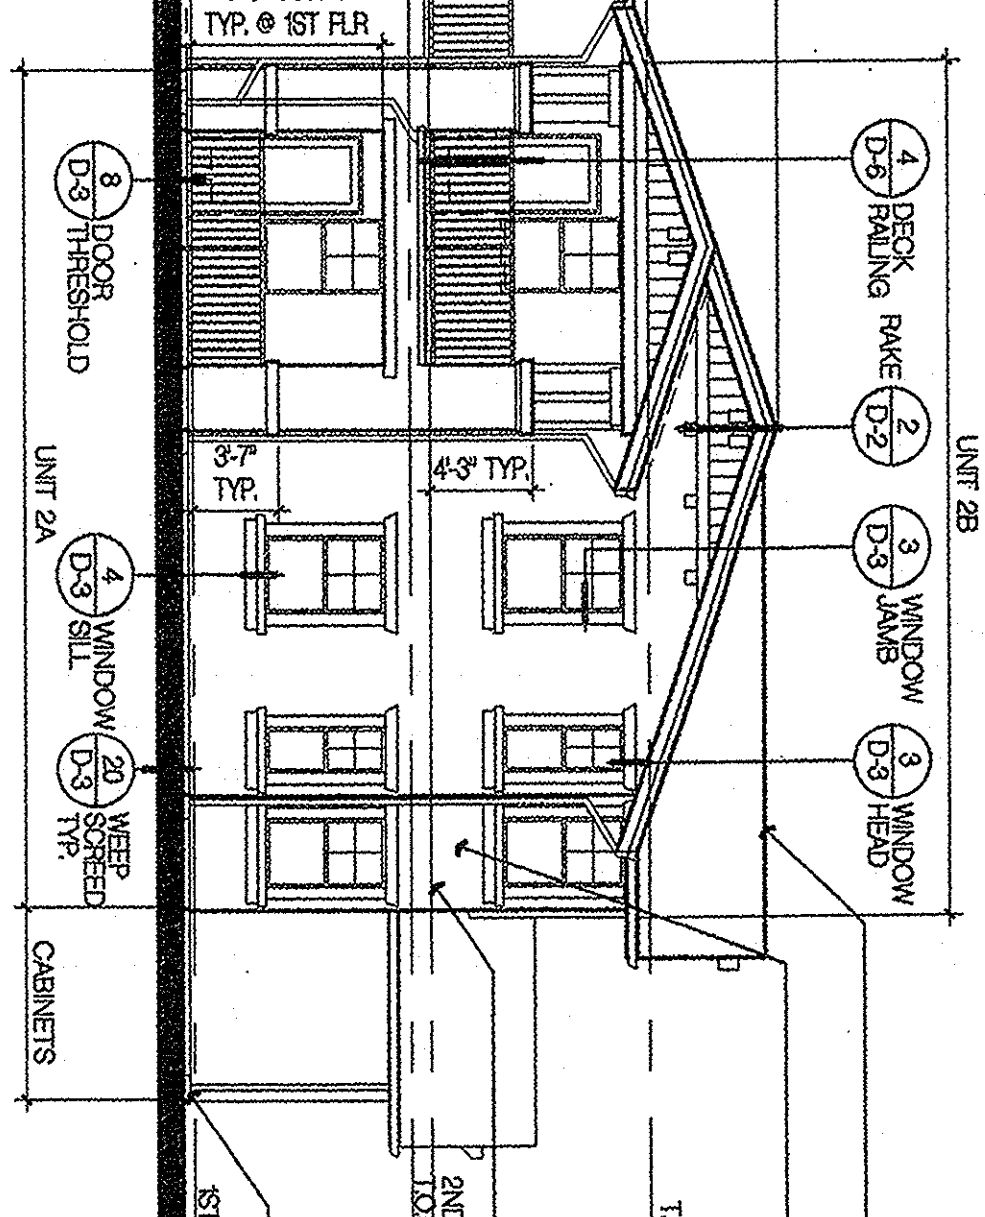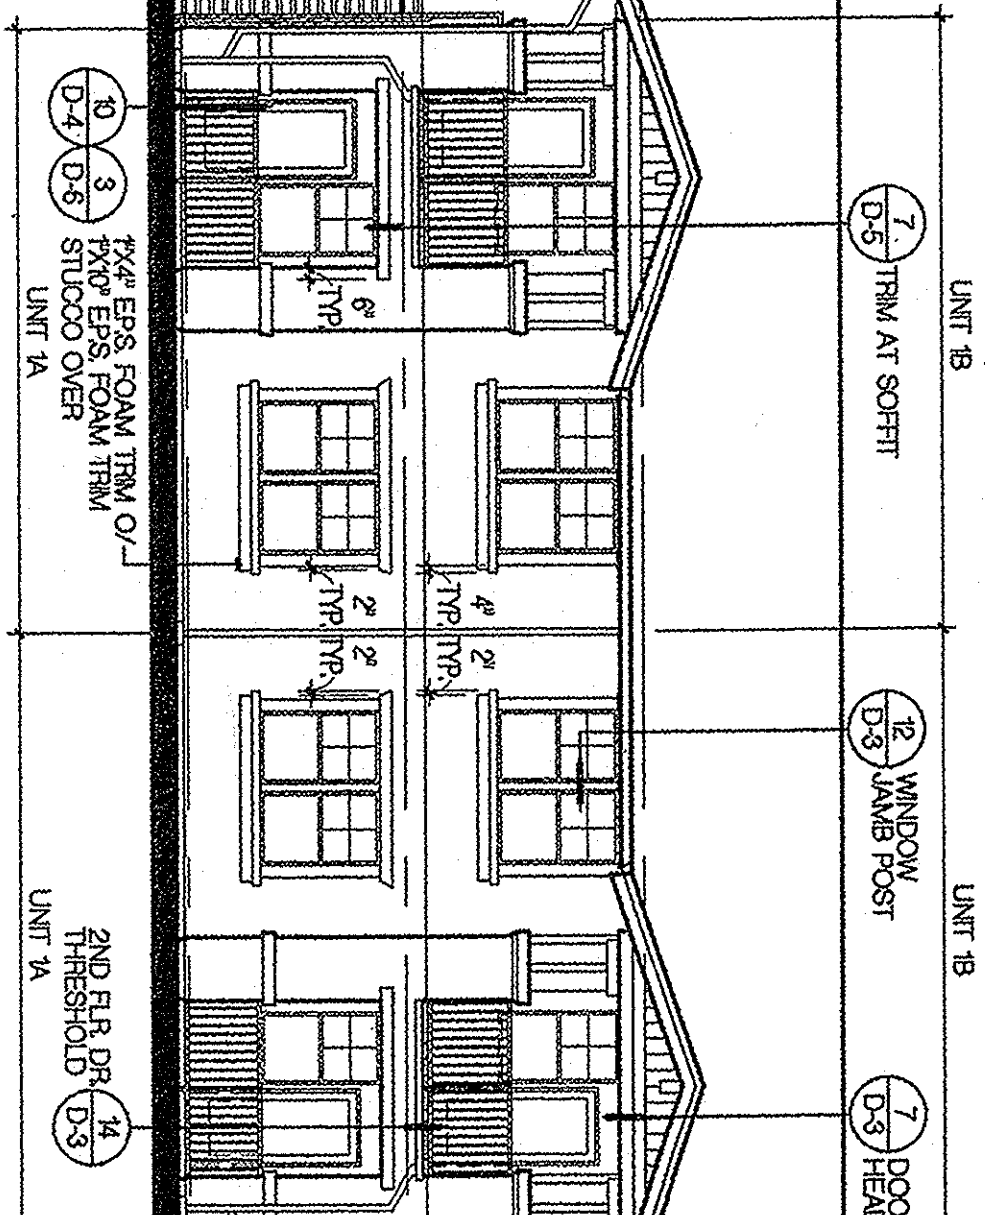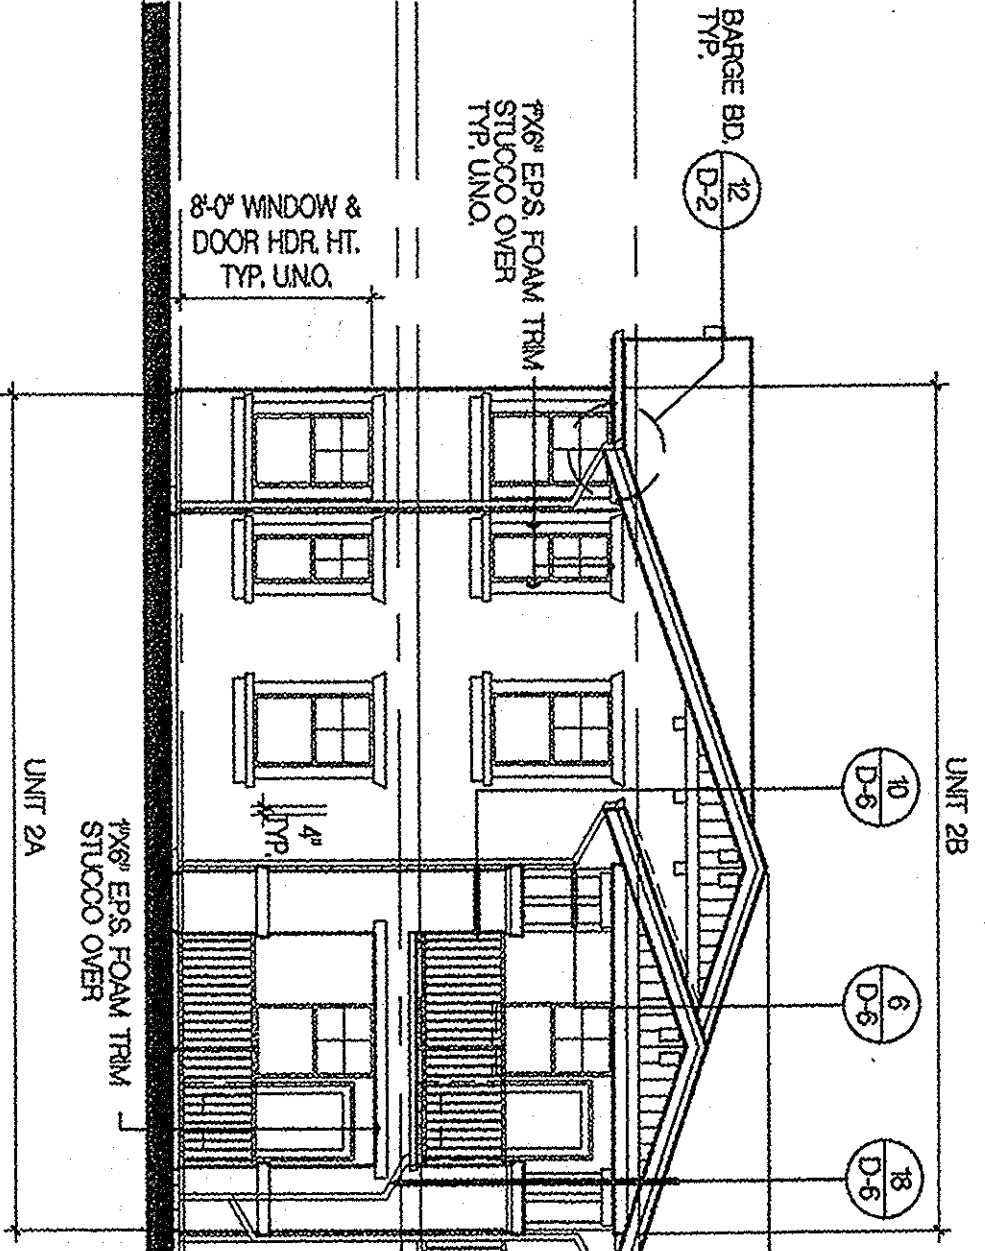

FRONT ELEVATION

SCALE: 1/8" = 1'-0"

1

No. Date Issue / Description

10/2002 OWNER REVIEW


Consultant:

IT IS THE USER'S RESPONSIBILITY TO OBTAIN NECESSARY PERMITS AND TO VERIFY THE ACCURACY OF THE INFORMATION PROVIDED HEREIN. THE USER SHALL BE RESPONSIBLE FOR OBTAINING ALL NECESSARY PERMITS AND FOR VERIFYING THE ACCURACY OF THE INFORMATION PROVIDED HEREIN. THE USER SHALL BE RESPONSIBLE FOR OBTAINING ALL NECESSARY PERMITS AND FOR VERIFYING THE ACCURACY OF THE INFORMATION PROVIDED HEREIN.

Project:

UCI - EAST CAMPUS
STUDENT APTS.
PHASE 1
IRVINE
CALIFORNIA

2001077

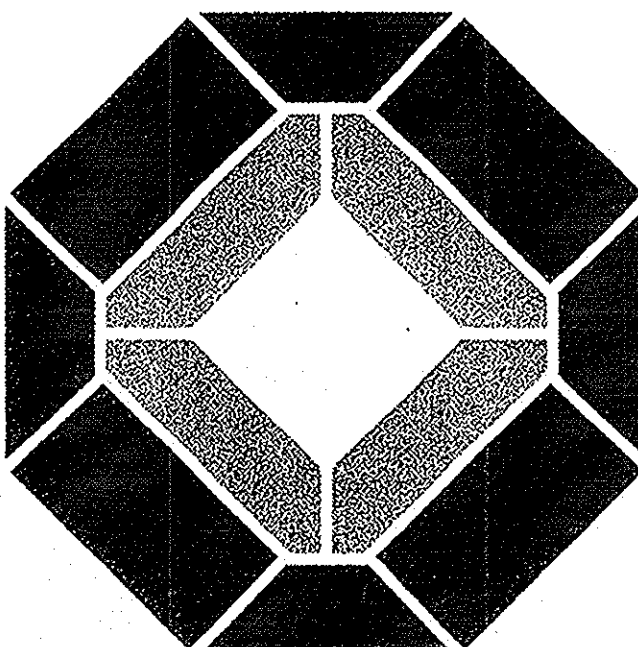

KTGYGROUP, INC.
Architects Planners
17992 MITCHELL SOUTH
IRVINE, CA 92614
(949) 853-2132
(949) 853-5156 FAX

License Stamp:

CONTRACT SET

Principal in Charge: D. McALLISTER
Project Director: D. McALLISTER
Project Manager: W. WONG
Project Designer: D. TAITANO
Checked By:

Building Type: B
Composite
Exterior
Elevations

Sheet No.: AB.3