



COLOR LEGEND

1. COLORS AND FINISH MATERIALS INDICATE THE CONTRACTOR WILL PROVIDE FIELD WORK. THE CONTRACTOR SHALL BE RESPONSIBLE FOR THE FINISH MATERIALS IN THE TEXTURE, COLOR AND OR SERIES SPECIFIED. CLIENT AND ARCHITECT WILL REVIEW, COMMENT AND/OR APPROVE WORKS. PRIOR TO INSTALLATION OF MATERIAL ON BUILDING.
2. ALL COLOR CHANGES WILL OCCUR AT INSIDE CORNERS UNLESS OTHERWISE NOTED.

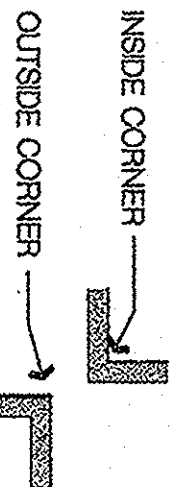

NOTES


1. ALL VERTICAL DIMENSIONS SHOWN ARE FROM THE INTERIOR TOP OF SLEATHING AT THE UPPER FLOOR UNITS OR FINISH FLOOR SLAB AT THE INTERIOR OF THE FIRST FLOOR UNITS.
- * SEE CIVIL PLAN FOR STEPS OCCURRING AT GARAGES. ALL GARAGE DOOR HEADS WILL DROP IN ACCORDANCE WITH GRADE AND BE LOCATED BELOW DOOR HEAD FINISHING A MIN. 1'-0" TO 1'-2".
2. REFER TO DETAIL 2 SHEET D-3 FOR MINIMUM WINDOW, DOOR AND WALL VENT MOISTURE BARRIER INSTALLATION REQUIREMENTS.
3. PROVIDE (2) LAYERS OF GRADE 4" X 8" BLDG PAPER AT WOOD SHEATHED WALLS RECEIVING EXTERIOR PLASTER PER UBC, SECTION 206.4.
4. ALL WINDOW HEADS WILL BE SET AT THE SAME HEIGHT OTHERWISE: ± 6"± 1/8".
5. ALL HORIZONTAL PLASTER S/FACES & JOINTS IN DEPTH WILL RECEIVE ICE AND WATER SHIELD WEATHERBOARD LAPPED WITH BUILDING PAPER PRIOR TO THE PLASTER. THE PLASTER SHALL BE 1/2" LAY. WITH FINISH BOARD LAY WITH BLDG PAPER MIN. 2" LAP.
6. TRUSS HEBL HEIGHTS SHOWN ON EXTERIOR ELEVATIONS ARE THE AMOUNT HIGHER THAN THE NORMAL CONDITION.
7. CONNECT ALL BUILDING RAIN GUTTER DOWNSPOUTS TO 3/4" GRADE DRAINAGE SYSTEM SEE CIVIL PLANS (WHERE OCCURS).
8. REFER TO DETAIL 202-3 FOR MINIMUM WALL VENT, INSTALLATION (IE DRYER VENT, FOUNDATION VENT, COMBUSTION AIR VENT, ETC).
9. REFER TO DOOR SCHEDULE FOR DETAILS NOT HEREIN SHOWN.
10. INSTALL EXTERIOR PLASTER PER UBC, TABLE 7B ITEM 9-13.

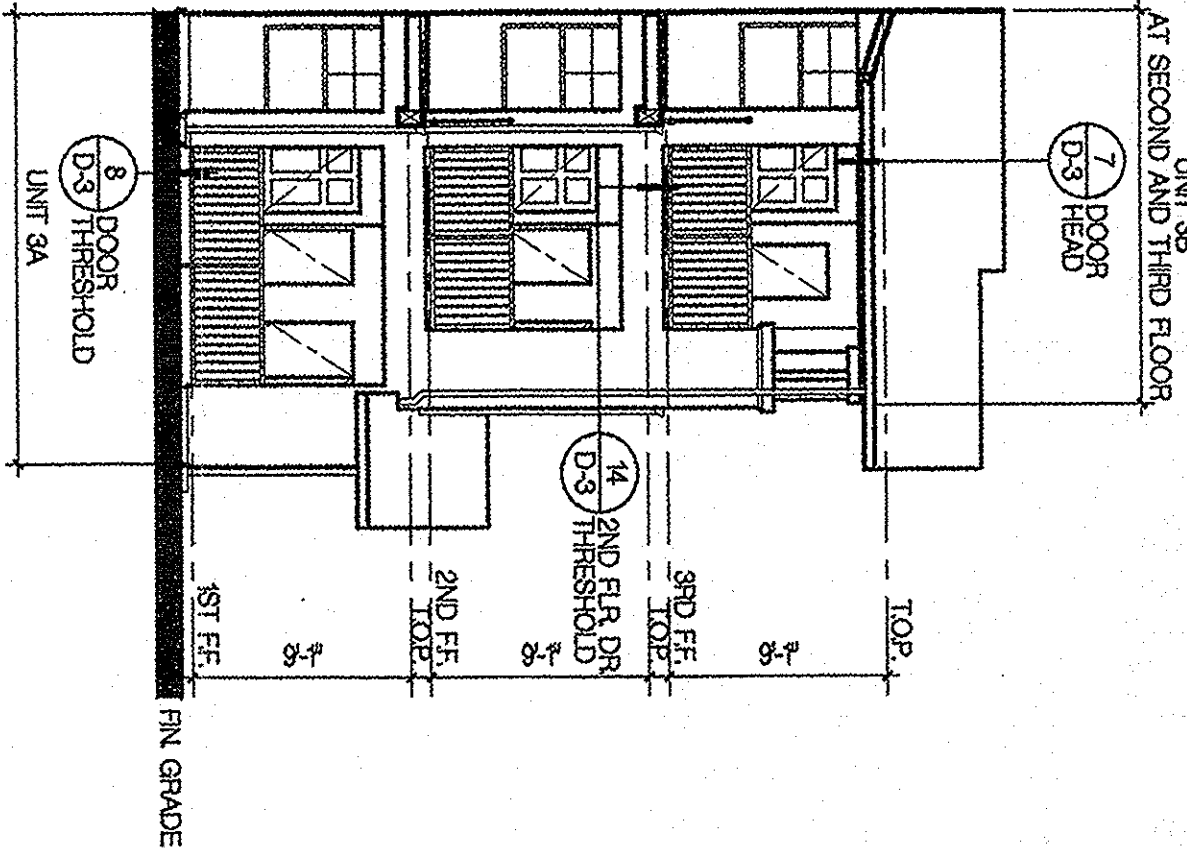

PARTIAL ELEVATION

SCALE: 1/8" = 1'-0"


5

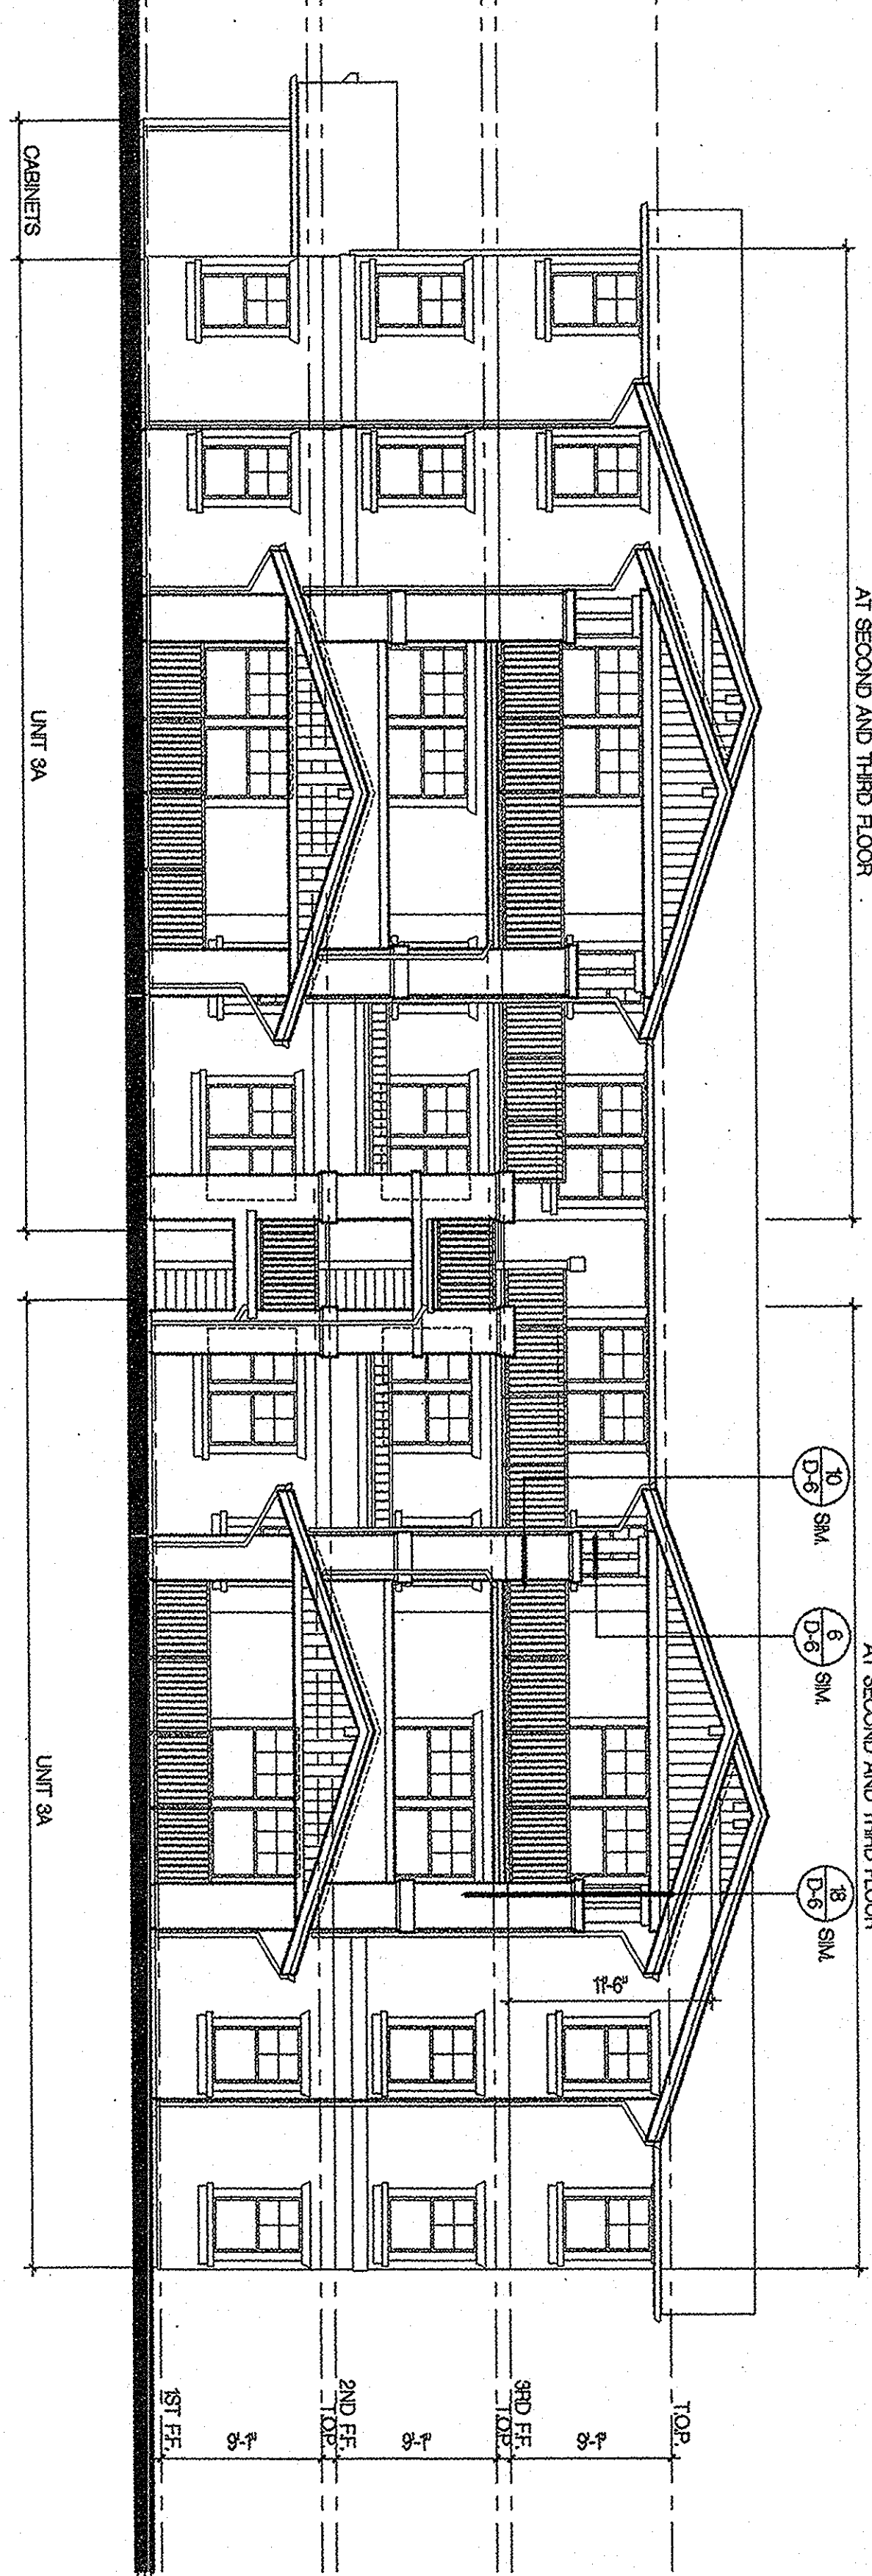

REAR ELEVATION

SCALE: 1/8" = 1'-0"


3

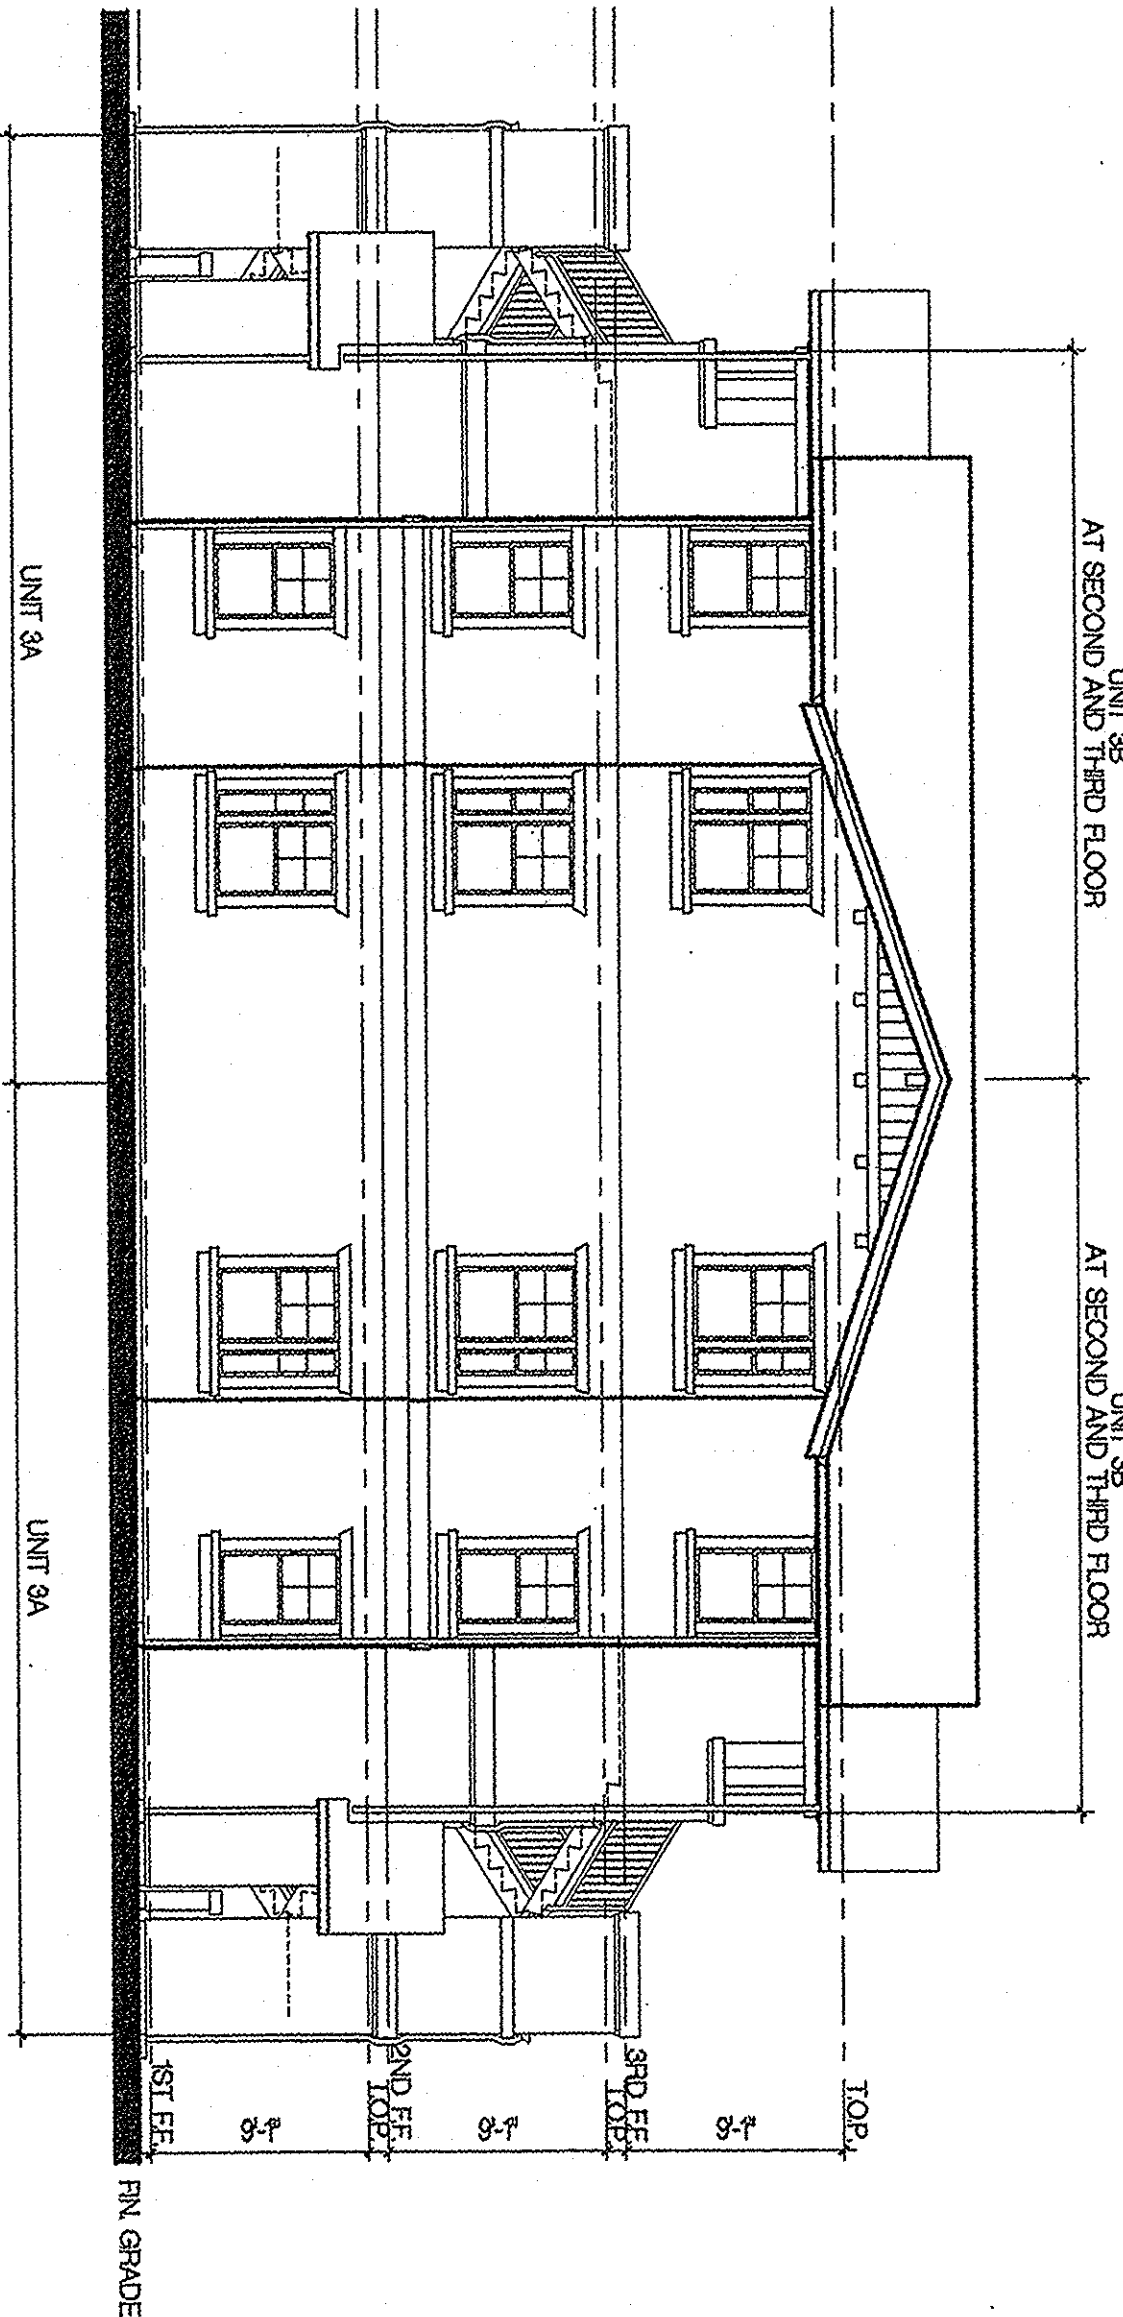

LEFT SIDE ELEVATION

SCALE: 1/8" = 1'-0"


4

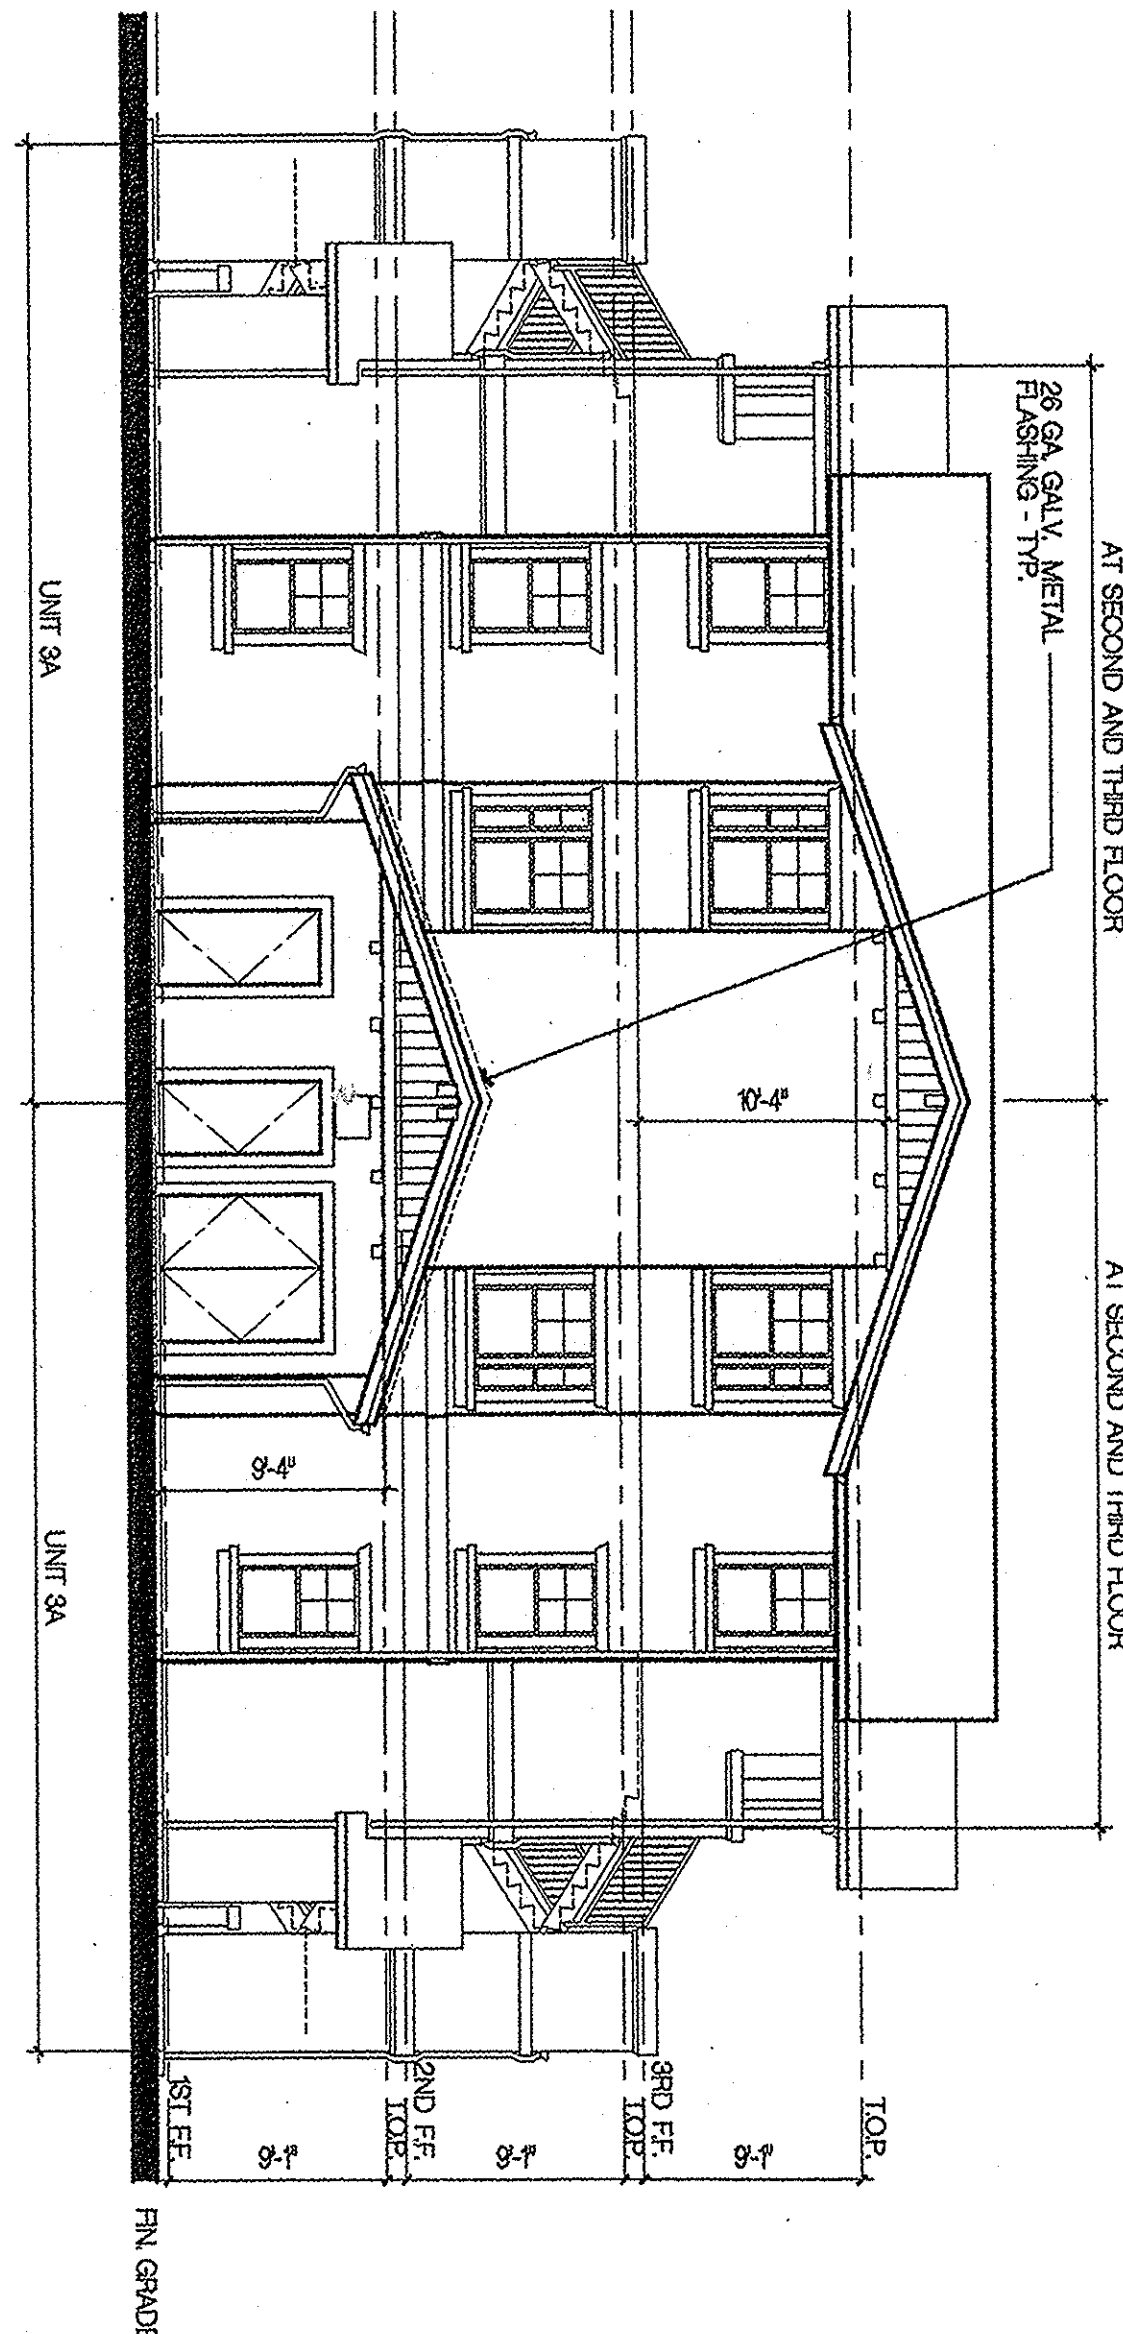

RIGHT SIDE ELEVATION

SCALE: 1/8" = 1'-0"

2

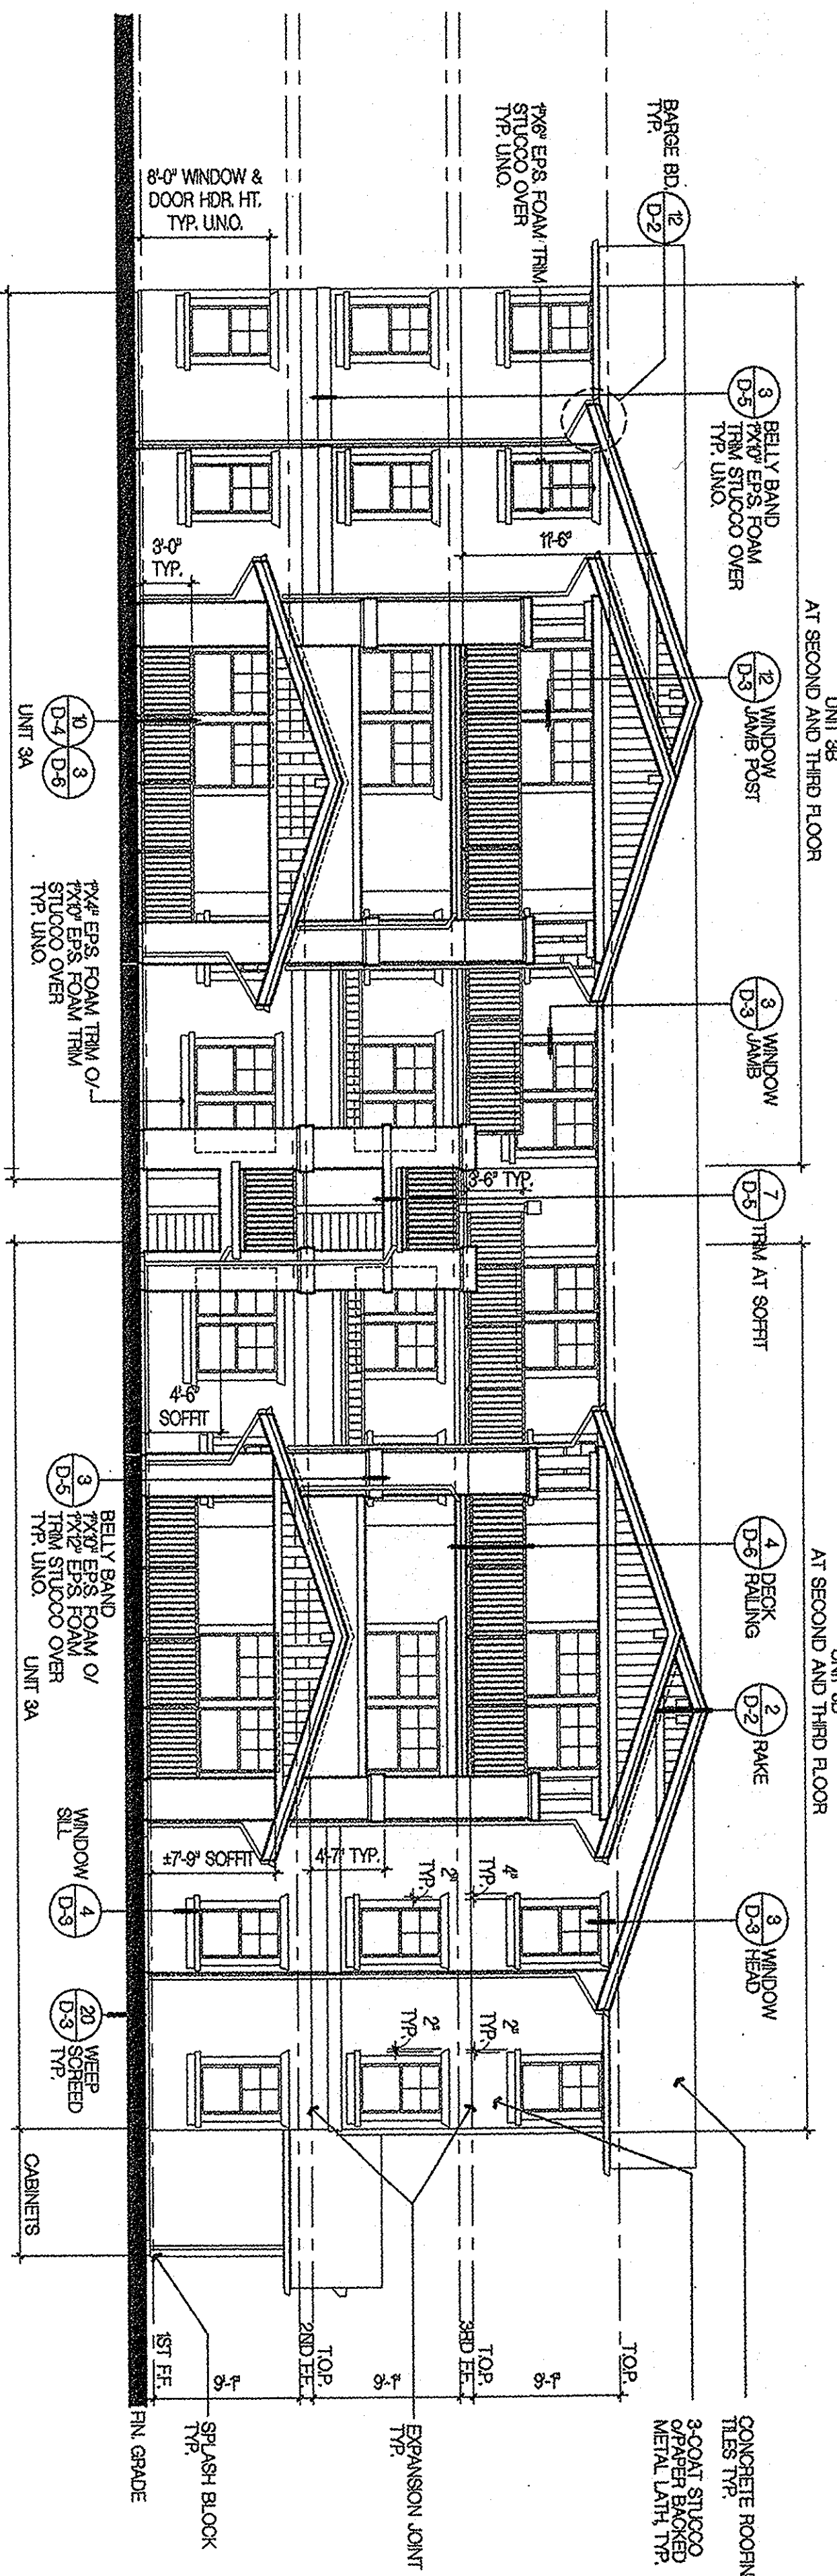

FRONT ELEVATION

SCALE: 1/8" = 1'-0"

1

No. Date Issue / De


11072002 OWNER REVIEW

Consultant:

UCI - EAST CAMPUS STUDENT APTS. PHASE I IRVINE CALIFORNIA

Project:

2001077

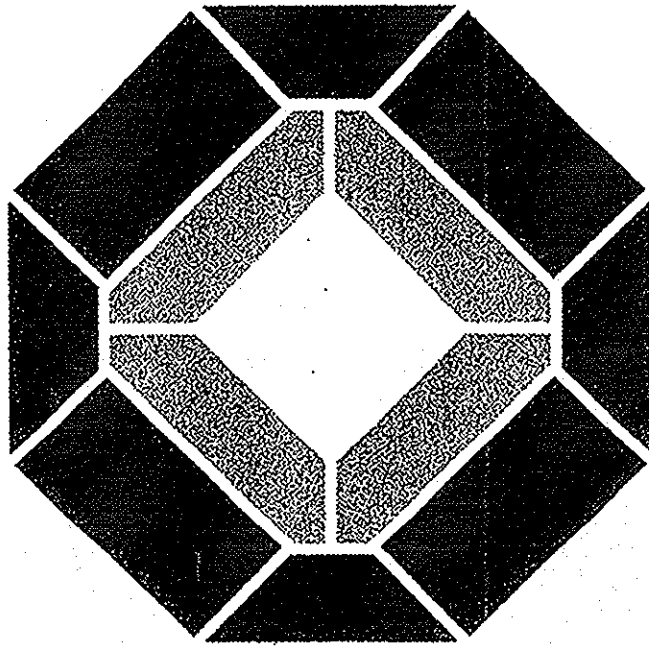

KTGYGROUP, INC.

Architectural Firm

1792 MITCHELL, SOUTH

IRVINE, CA 92614

(949) 851-2133

(949) 851-5155 FAX

License Stamp:

CONTRACT SET

Principal in Charge: D. McALLISTER

Project Director: D. McALLISTER

Project Manager: V. WONG

Project Designer: D. TAITANO

Checked By:

Sheet Title:

BUILDING TYPE C COMPOSITE EXTERIOR ELEVATIONS

Sheet No.:

AC.4