




COLOR LEGEND

1. COLORS AND FINISH MATERIALS INDICATE APPROXIMATE COLOR AND MATERIAL. PANES, THE CONTRACTOR WILL PROVIDE FIELD WORK-UPS. FINISH MATERIALS IN THE TEXTURE COLOR AND OR REVEN. COMMENT AND/OR APPROVE MOCK-UPS PRIOR TO INSTALLATION OF MATERIAL ON BUILDINGS.
2. ALL COLORS CHANGES WILL OCCUR AT INSIDE CORNERS UNLESS OTHERWISE NOTED.

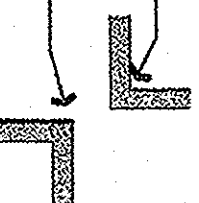

NOTES

1. ALL VERTICAL DIMENSIONS SHOWN ARE FROM THE INTERIOR TOP OF SLEATING AT THE UPPER FLOOR UNITS OR FINISH FLOOR SLAB AT THE INTERIOR OF THE FIRST FLOOR UNITS.
- * SEE CIVIL PLANS FOR STAIRS OCCUPYING AT GARAGES. ALL GARAGE DOOR HEADS WILL DROP IN ACCORDANCE WITH GRADE MINIMALLY BELOW DOOR HEAD MAINTAINING A 6'-10" MIN. CLEARANCE.
2. REFER TO DETAIL 2 SHEET D-3 FOR MINIMUM WINDOW, DOOR AND WALL VENT KOSITURE BARRIER INSTALLATION REQUIREMENTS.
3. PROVIDE 60 LAYERS OF GRADE + 12" BLDG. PAPER AT WOOD SHEATHED WALLS RESIDING EXTERIOR PLASTER PER UBC, SECTION 2803A.
4. ALL WINDOW HEADS WILL BE SET AT THE SAME HEIGHT OTHERWISE ± 6" A.F.F.
5. ALL HORIZONTAL PLASTER SPACES 8" OR MORE IN DEPTH WILL RECEIVE ICE AND WATER SHIELD WEATHERBOARD LAPPED WITH BUILDING PAPER PRIOR TO THE APPLICATION OF WET FILL & PLASTER. WETTER BOARD LAY WITH BLDG. PAPER MIN. 2" LAP. ELEVATIONS ARE THE AROUND FASER.
6. TRUSS HELL, HEIGHTS SHOWN ON EXTERIOR ELEVATIONS ARE THE AROUND FASER.
7. CONNECT ALL BUILDING PAPER GUTTER DOWNSPOUTS TO SUB GRADE DRAINAGE SYSTEM SEE CIVIL PLANS (WHERE OCCURS).
8. REFER TO DETAIL 200-3 FOR MINIMUM WALL VENT, INSULATION IE DRYER VENT, FOUNDATION VENT, COMBUSTION AIR VENT, ETC.
9. REFER TO DOOR SCHEDULE FOR DETAILS NOT HEREIN SHOWN.
10. INSTALL EXTERIOR PLASTER PER UBC.
11. TABLE 7B ITEM 10-13.

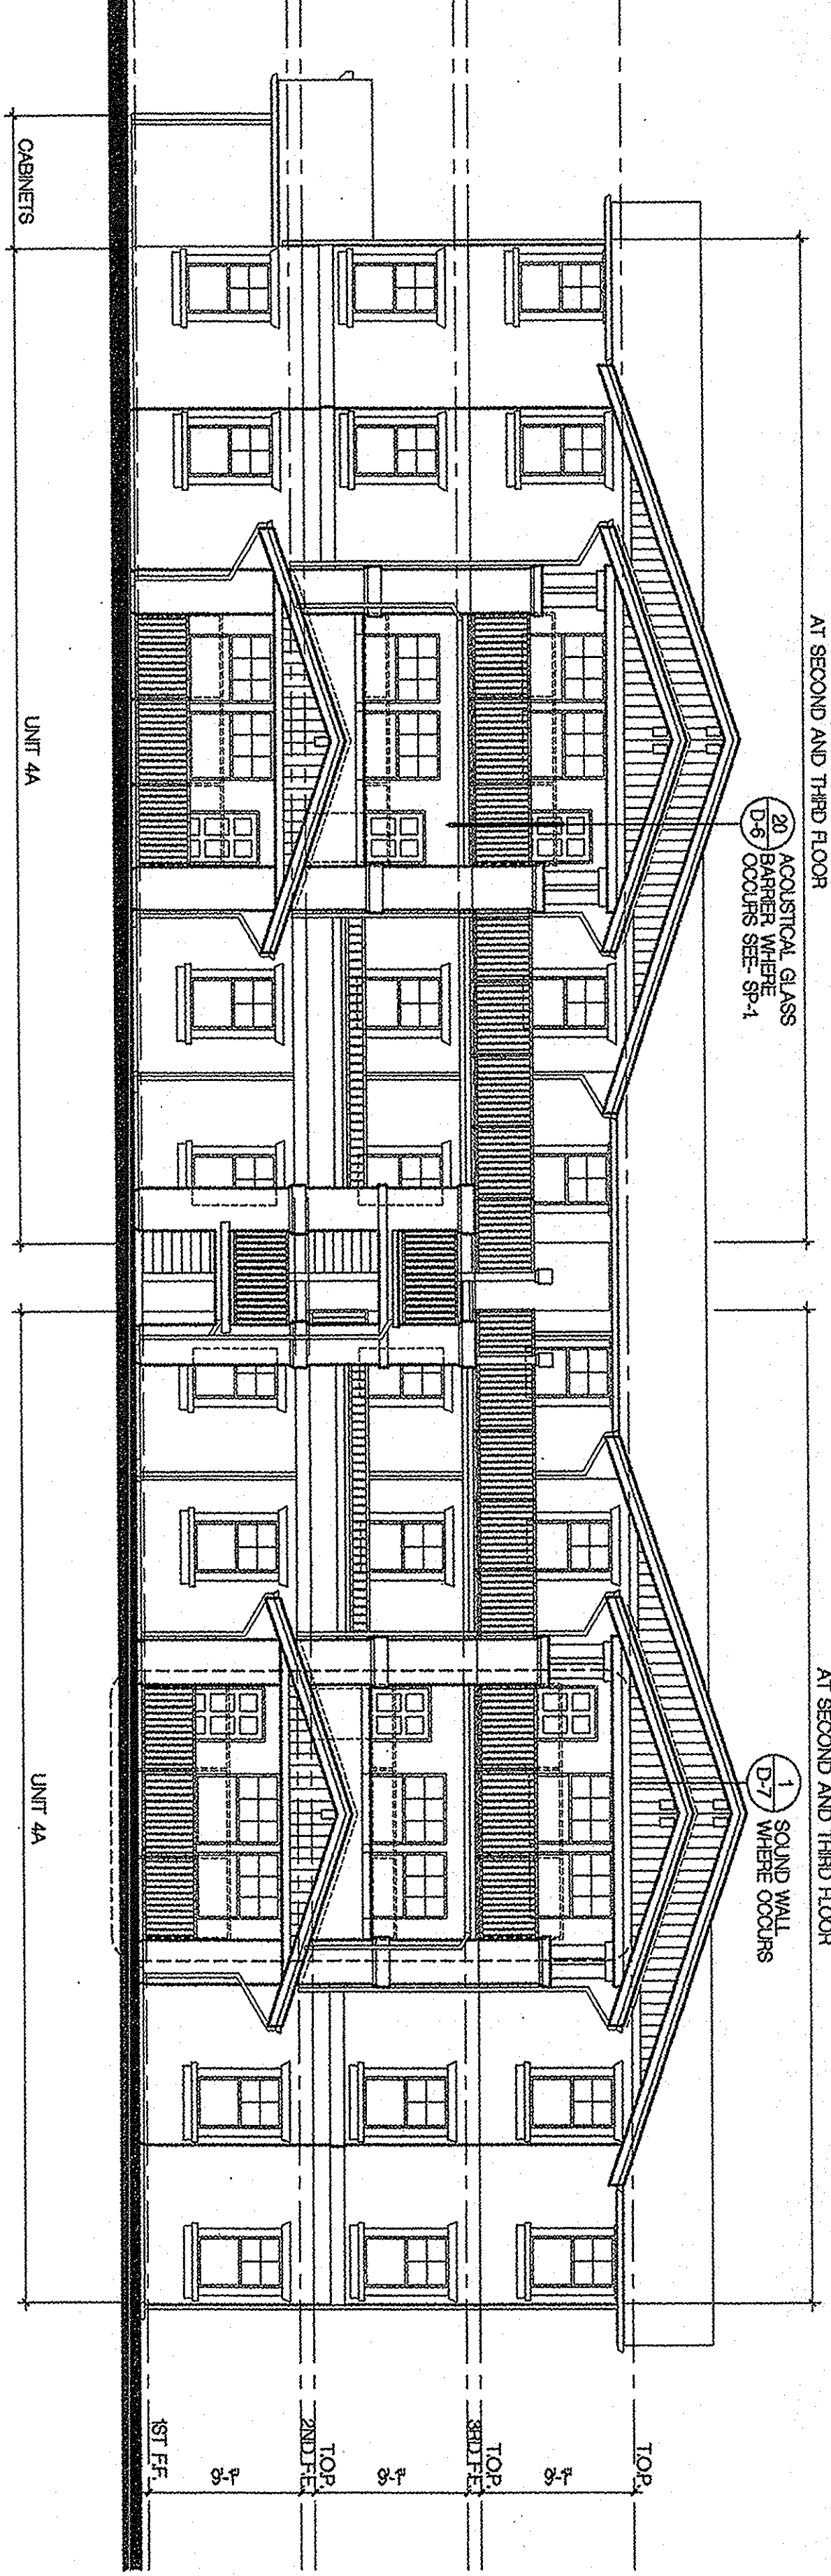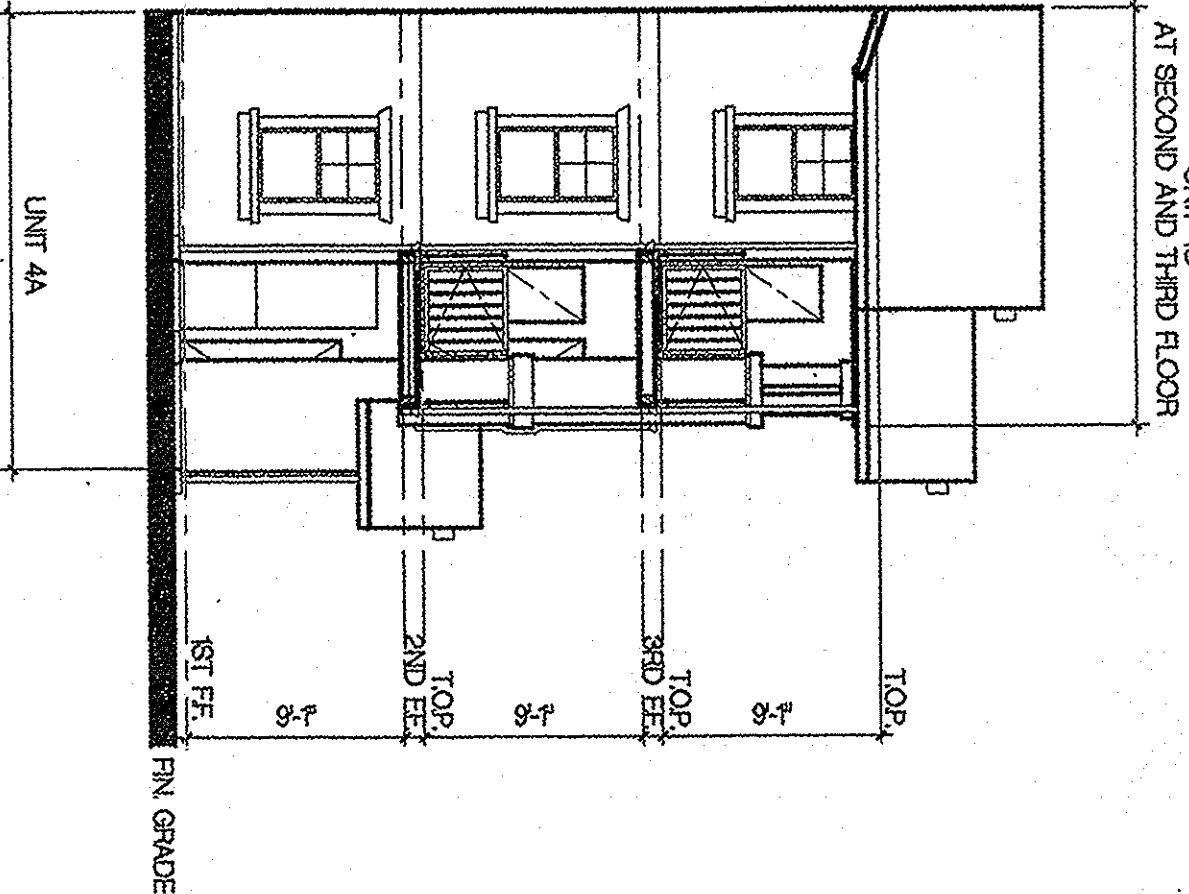

PARTIAL ELEVATION



SCALE: 1/8" = 1'-0"

5

REAR ELEVATION

SCALE: 1/8" = 1'-0"

3

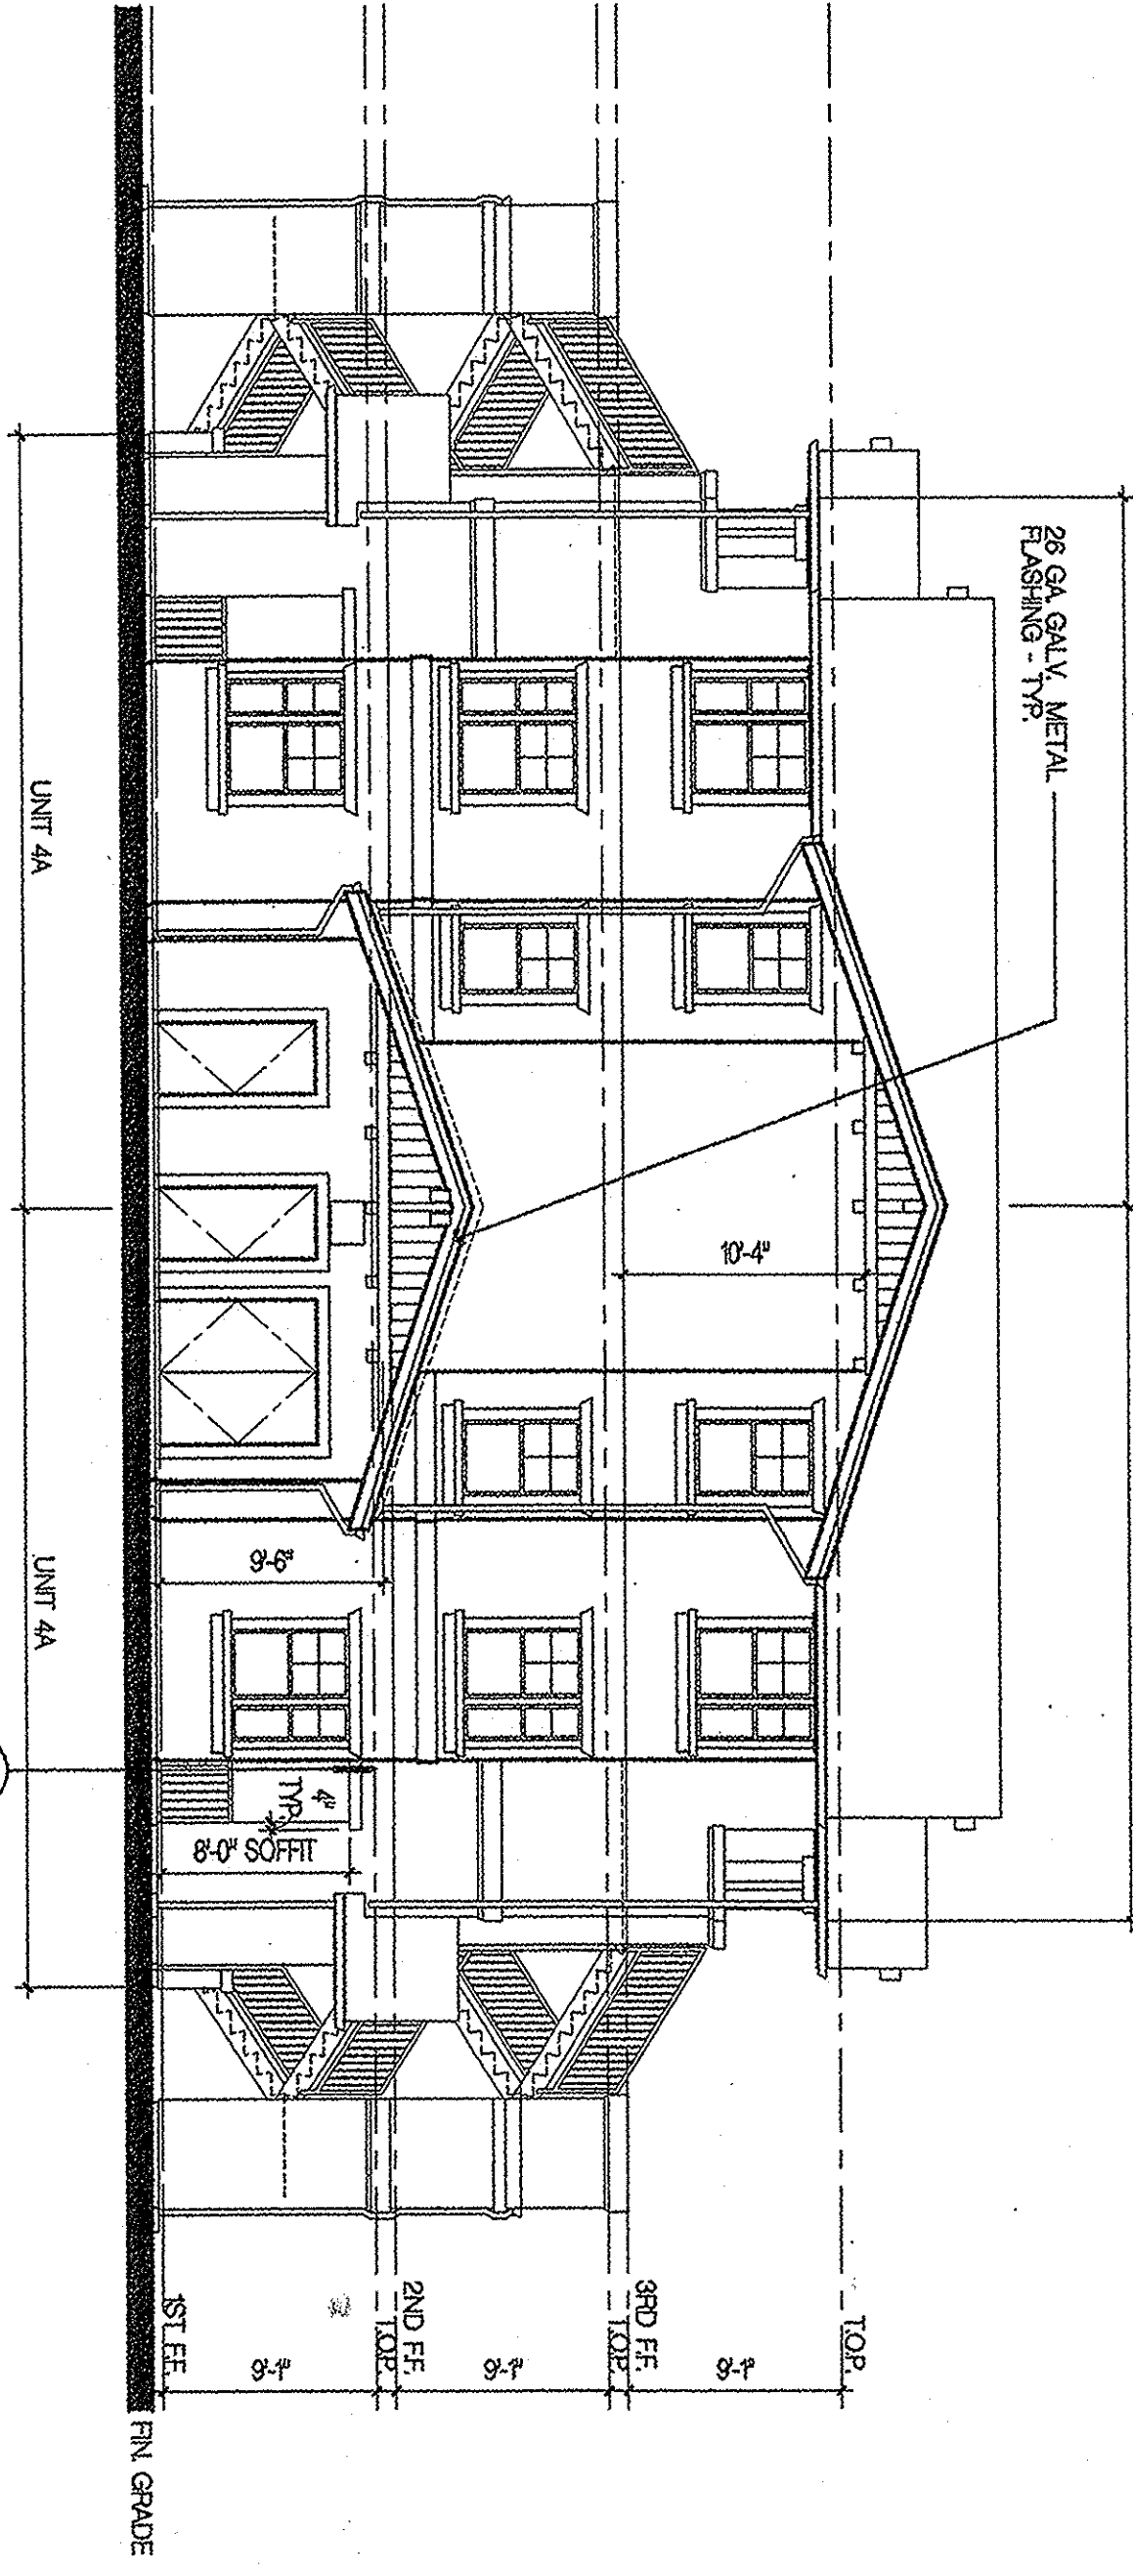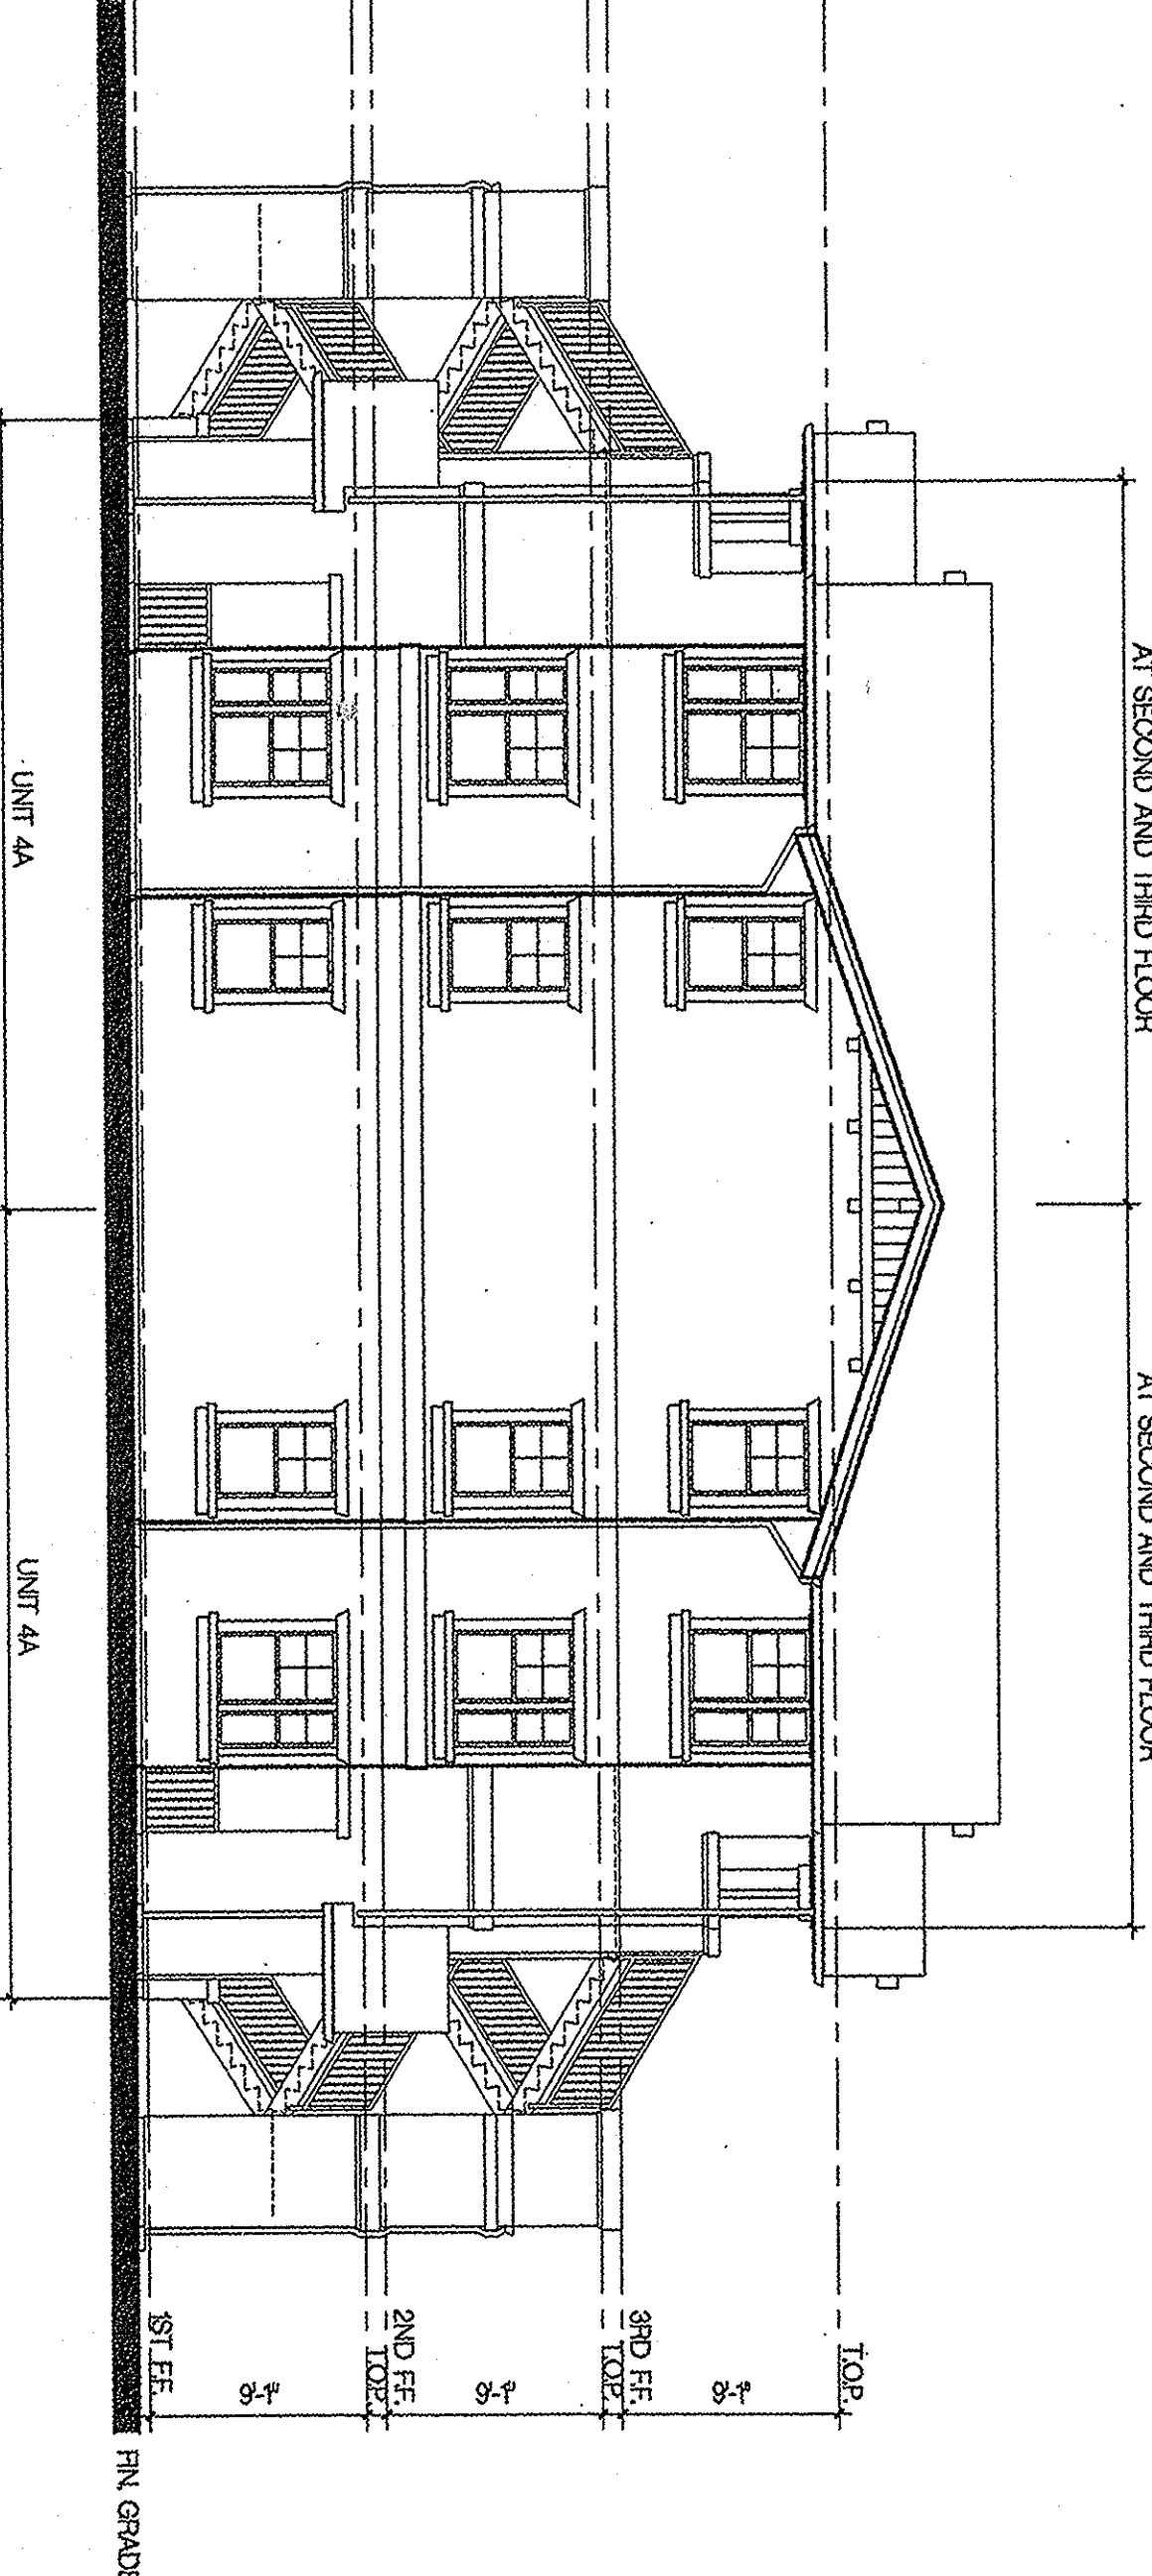

LEFT SIDE ELEVATION


SCALE: 1/8" = 1'-0"

4

RIGHT SIDE ELEVATION

SCALE: 1/8" = 1'-0"

2

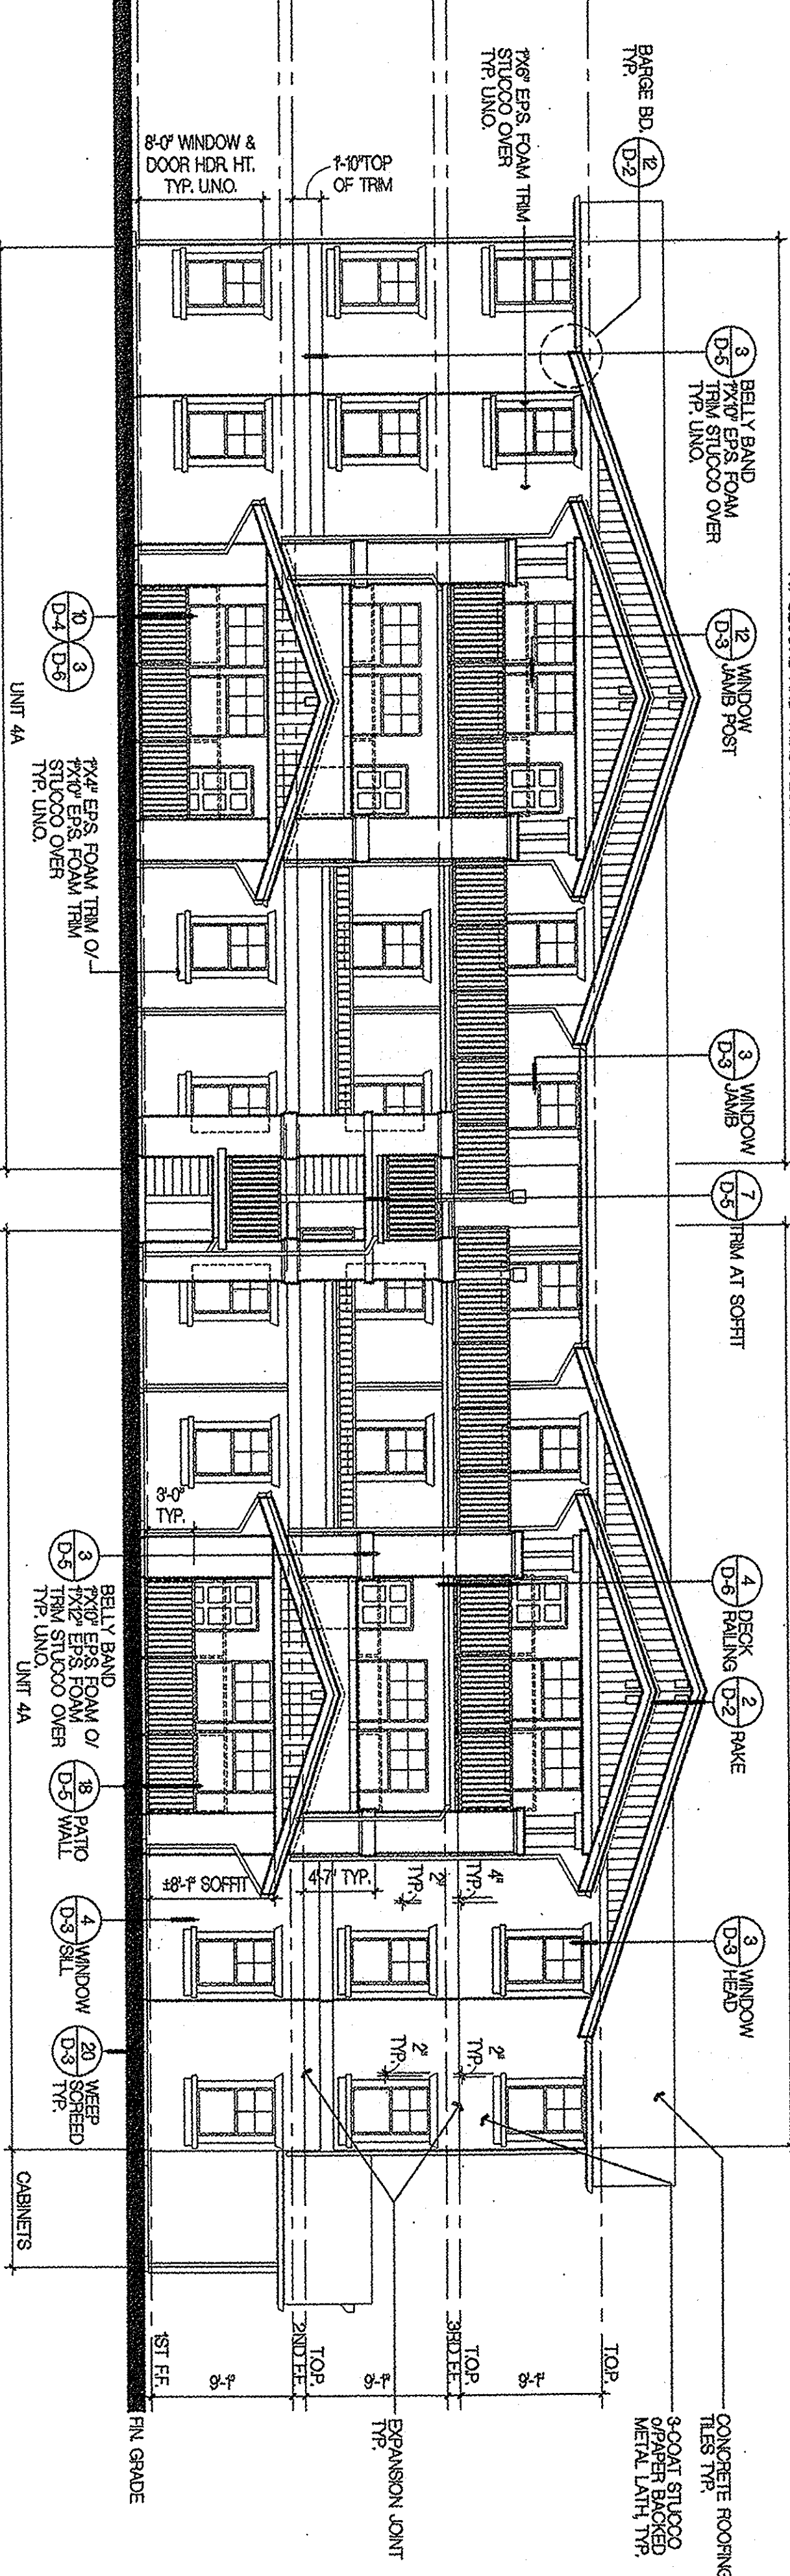

FRONT ELEVATION

SCALE: 1/8" = 1'-0"

1

No. Date Issue / Description


11072002 OWNER REVIEW

Consultant

Project

UCI - EAST CAMPUS
STUDENT APTS.
PHASE I
IRVINE
CALIFORNIA

2001077

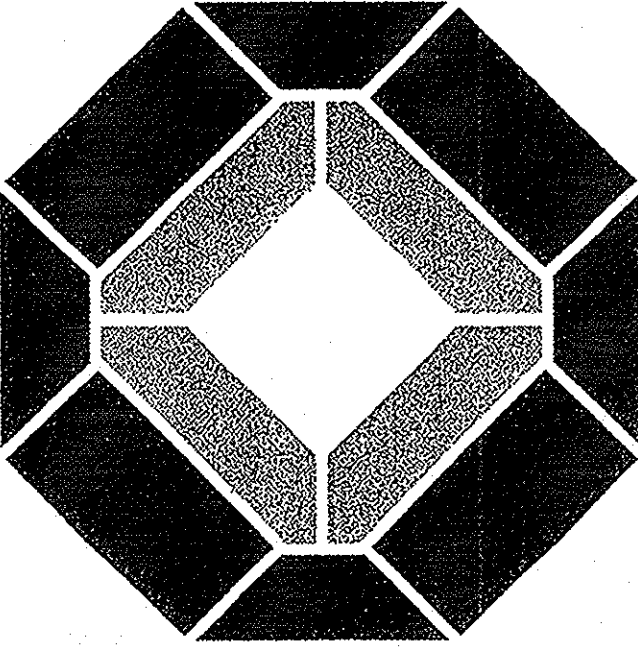

KTGYGROUP, INC.

Architecture Planning

17992 MITCHELL, SOUTH

IRVINE, CA 92614

(949) 851-2133

(949) 851-5555 FAX

License Stamp

CONTRACT SET

Principal in Charge, D. McALLISTER
Project Director, D. McALLISTER
Project Manager, W. WONG
Project Designer, D. TAITANO
Checked By,

Sheet Title,
BUILDING TYPE D
COMPOSITE (CRAFTSMAN)
EXTERIOR
ELEVATIONS

Sheet No.,

AD.4

CAD FILE

PLOT DATE

COPYRIGHT ©