


NOTES

1. ALL VERTICAL DIMENSIONS ARE FROM TOP OF STEERING IN THE UPPER FLOOR UNITS OR TOP OF CONCRETE AT FIRST FLOOR UNITS.
2. IF HANDRAILS ARE REQUIRED, THE HANDRAIL SHALL BE LESS THAN 1 1/4" FROM THE FLOOR FINISH (SEE DETAIL 200-6) AND SHALL NOT EXCEED THE SMALLEST BY MORE THAN 3/8".
3. HIE. INDICATES HANDRAIL EXTENSION. EXTENSIONS REQUIRED PER CEC 0068022A. THE DIMENSION INDICATED IS THE TOTAL.
4. REQUIRED LENGTH PAST RISER. PER CEC 00683 THE RISE OF ANY STEP IN A STAIRWAY SHALL NOT BE LESS THAN 4" AND SHALL NOT BE MORE THAN 7" (SEE DETAIL 200-6). HANDRAILS SHALL BE LESS THAN 1 1/4" FROM THE FLOOR FINISH (SEE DETAIL 200-6) AND SHALL NOT EXCEED THE SMALLEST BY MORE THAN 3/8".
5. HANDRAILS ARE REQUIRED ON EACH SIDE OF STAIRWAYS.
6. HANDRAILS SHALL BE 34" TO 38" ABOVE NOSING OF TREADS AND BE CONTINUOUS.
7. HANDRAIL PORTION OF ALL HANDRAILS SHALL NOT BE LESS THAN 1 1/4" FROM THE FLOOR FINISH (SEE DETAIL 200-6) AND SHALL HAVE AT LEAST 1 1/2" BETWEEN THE WALL AND THE HANDRAIL.

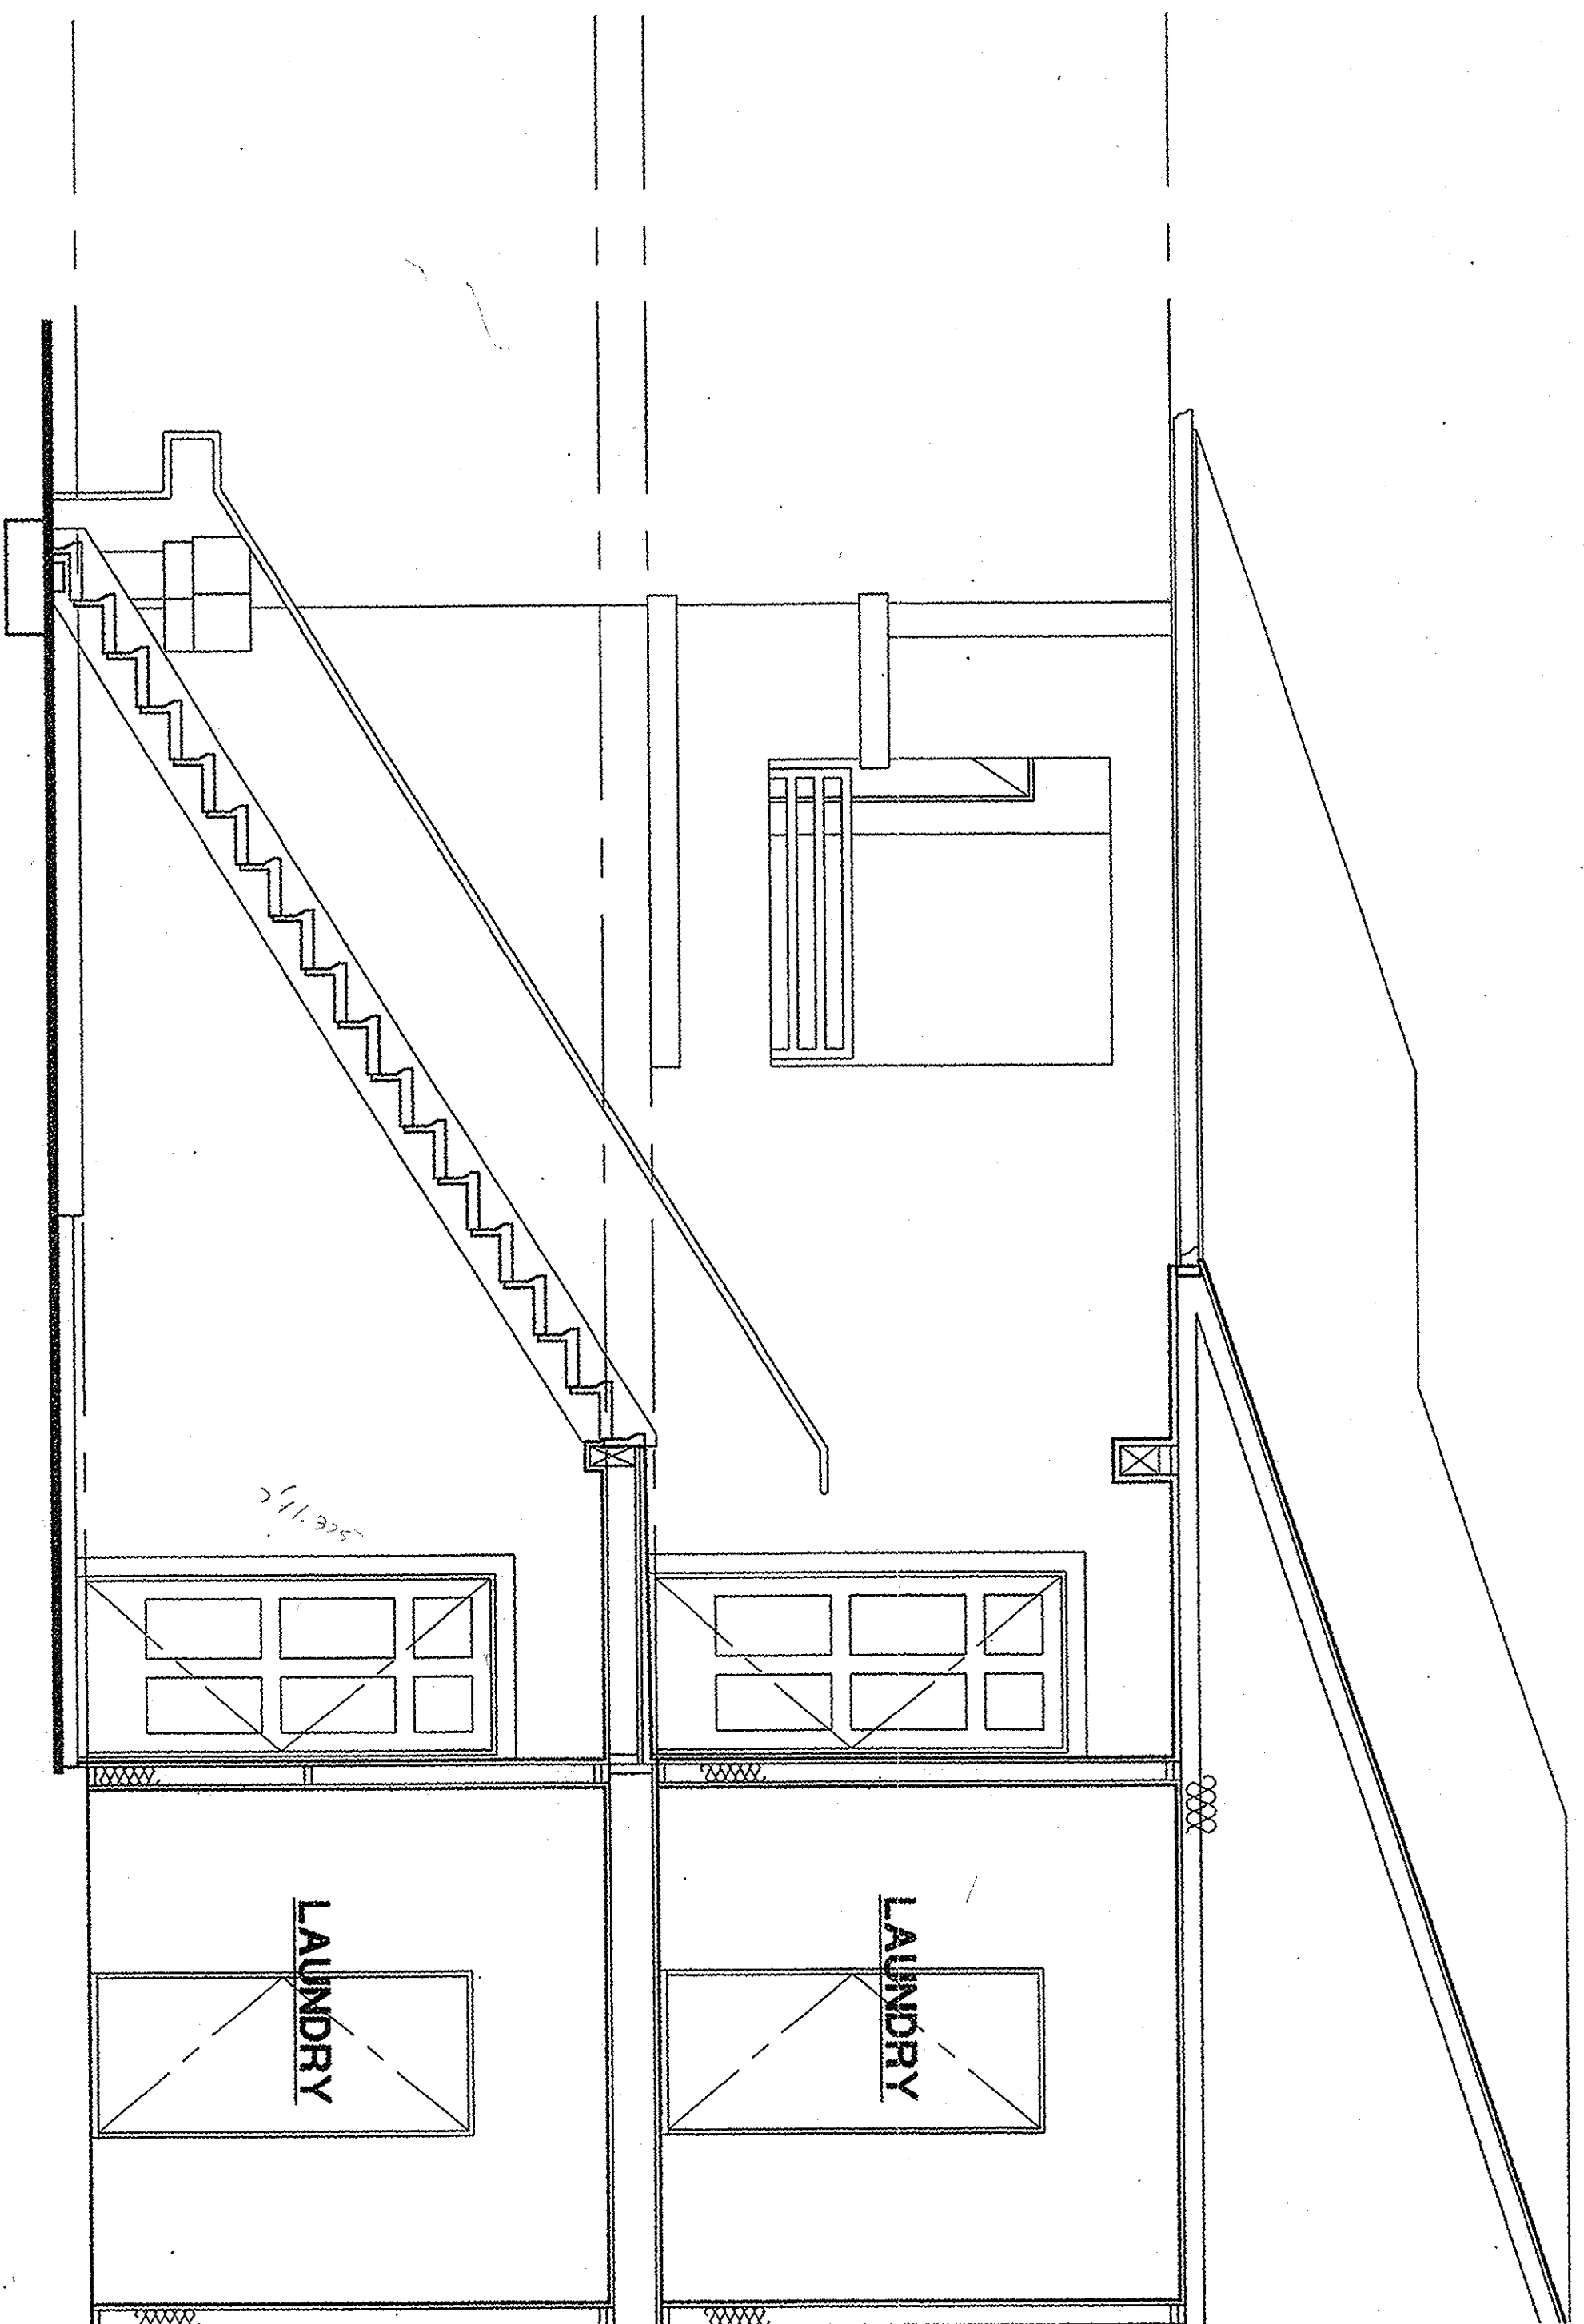

SEE 5/- FOR TYP. NOTES

STAIR 1 SECTION AT GRADUATE BLDG.

SCALE: 3/8" = 1'-0"

6

STAIR 1A SECOND FLOOR PLAN


SCALE: 1/4" = 1'-0"

4


STAIR 1 SECOND FLOOR PLAN

SCALE: 1/4" = 1'-0"


2

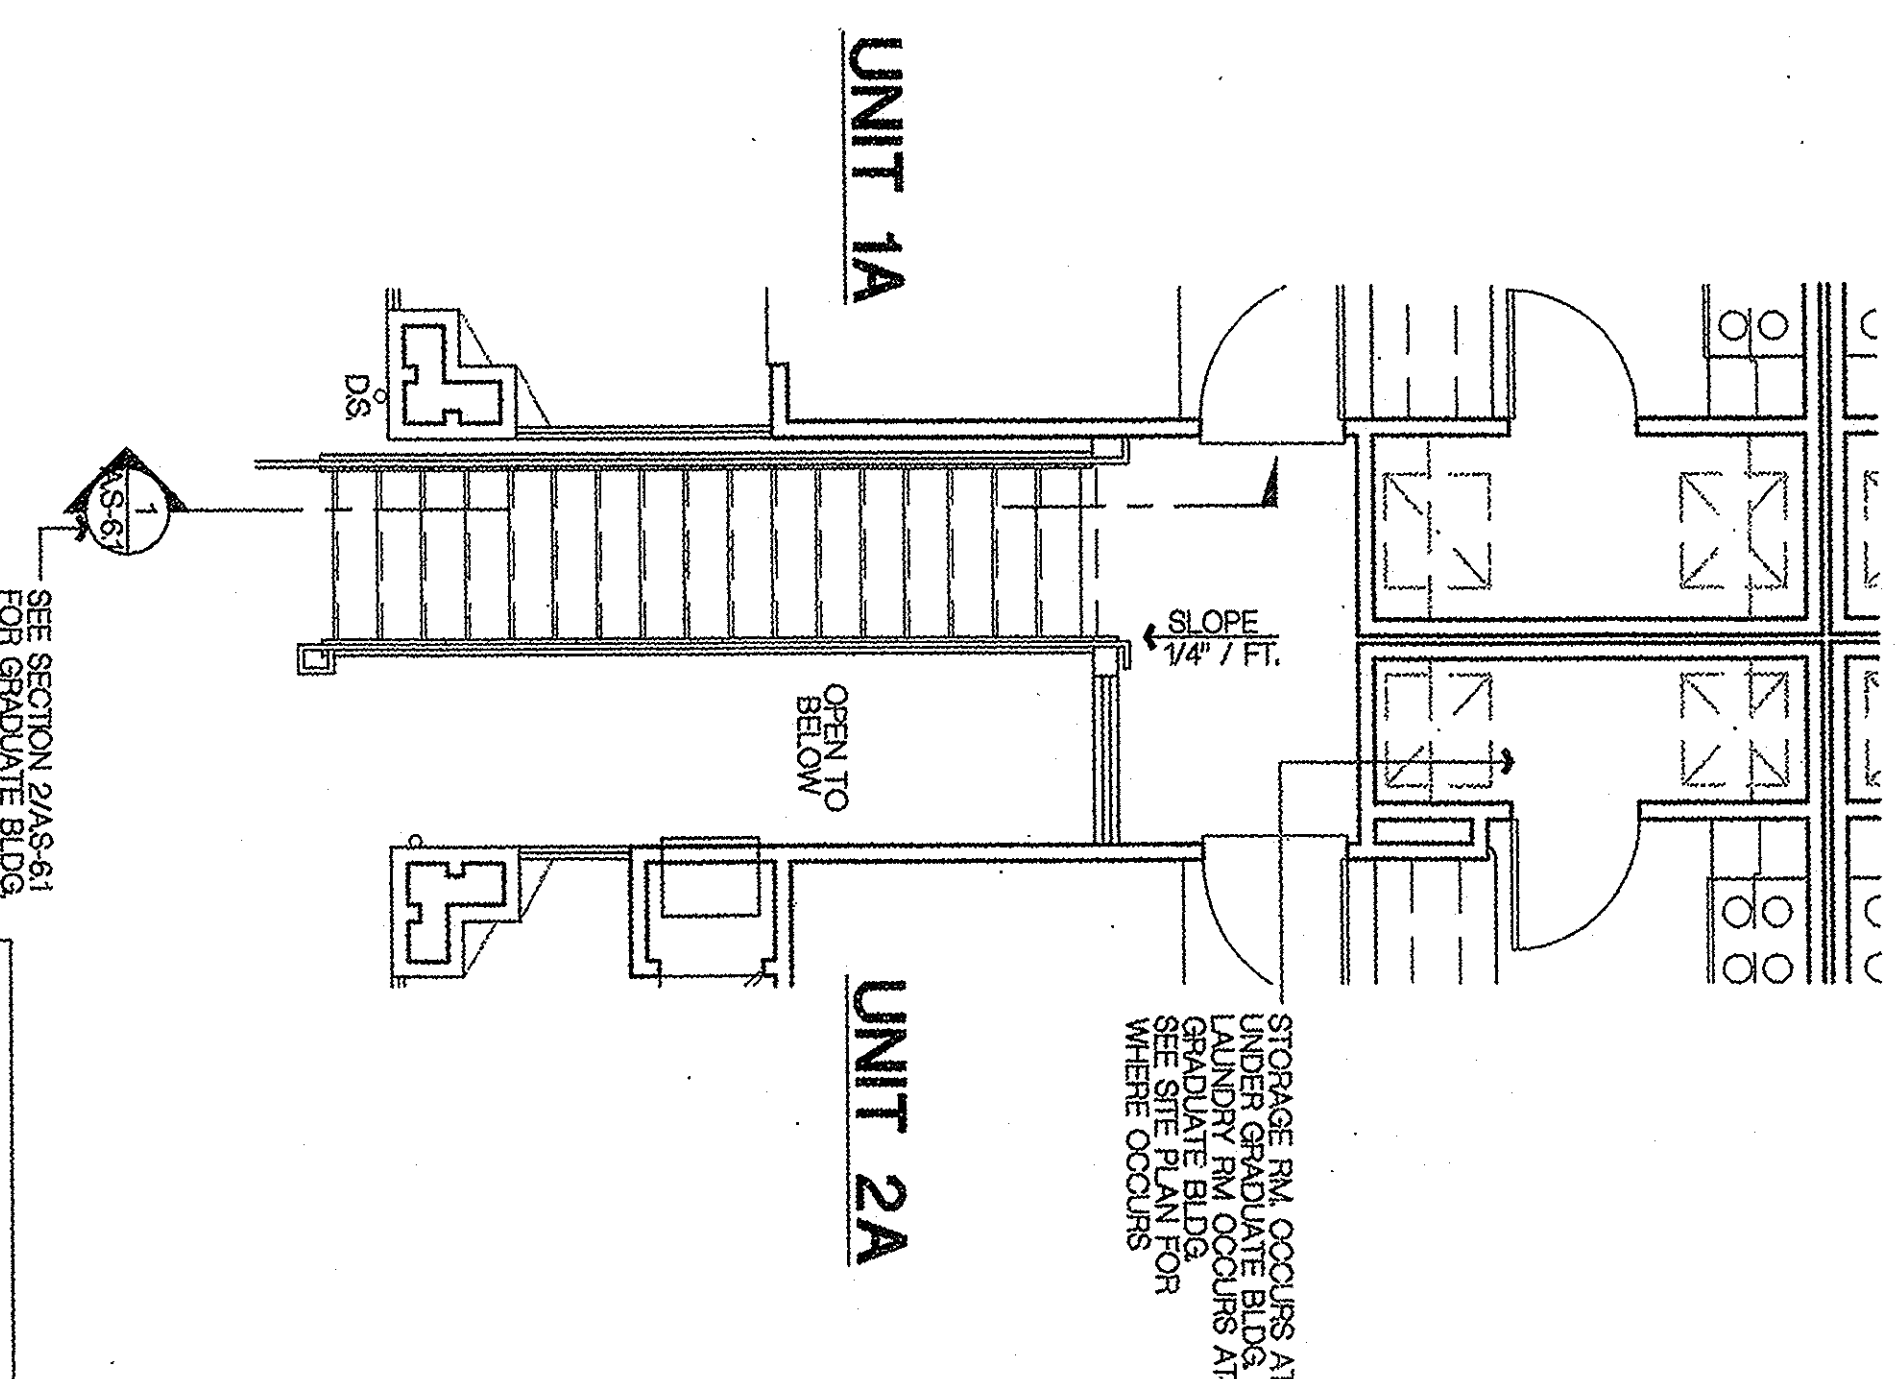

SEE 2/- FOR TYP. NOTES

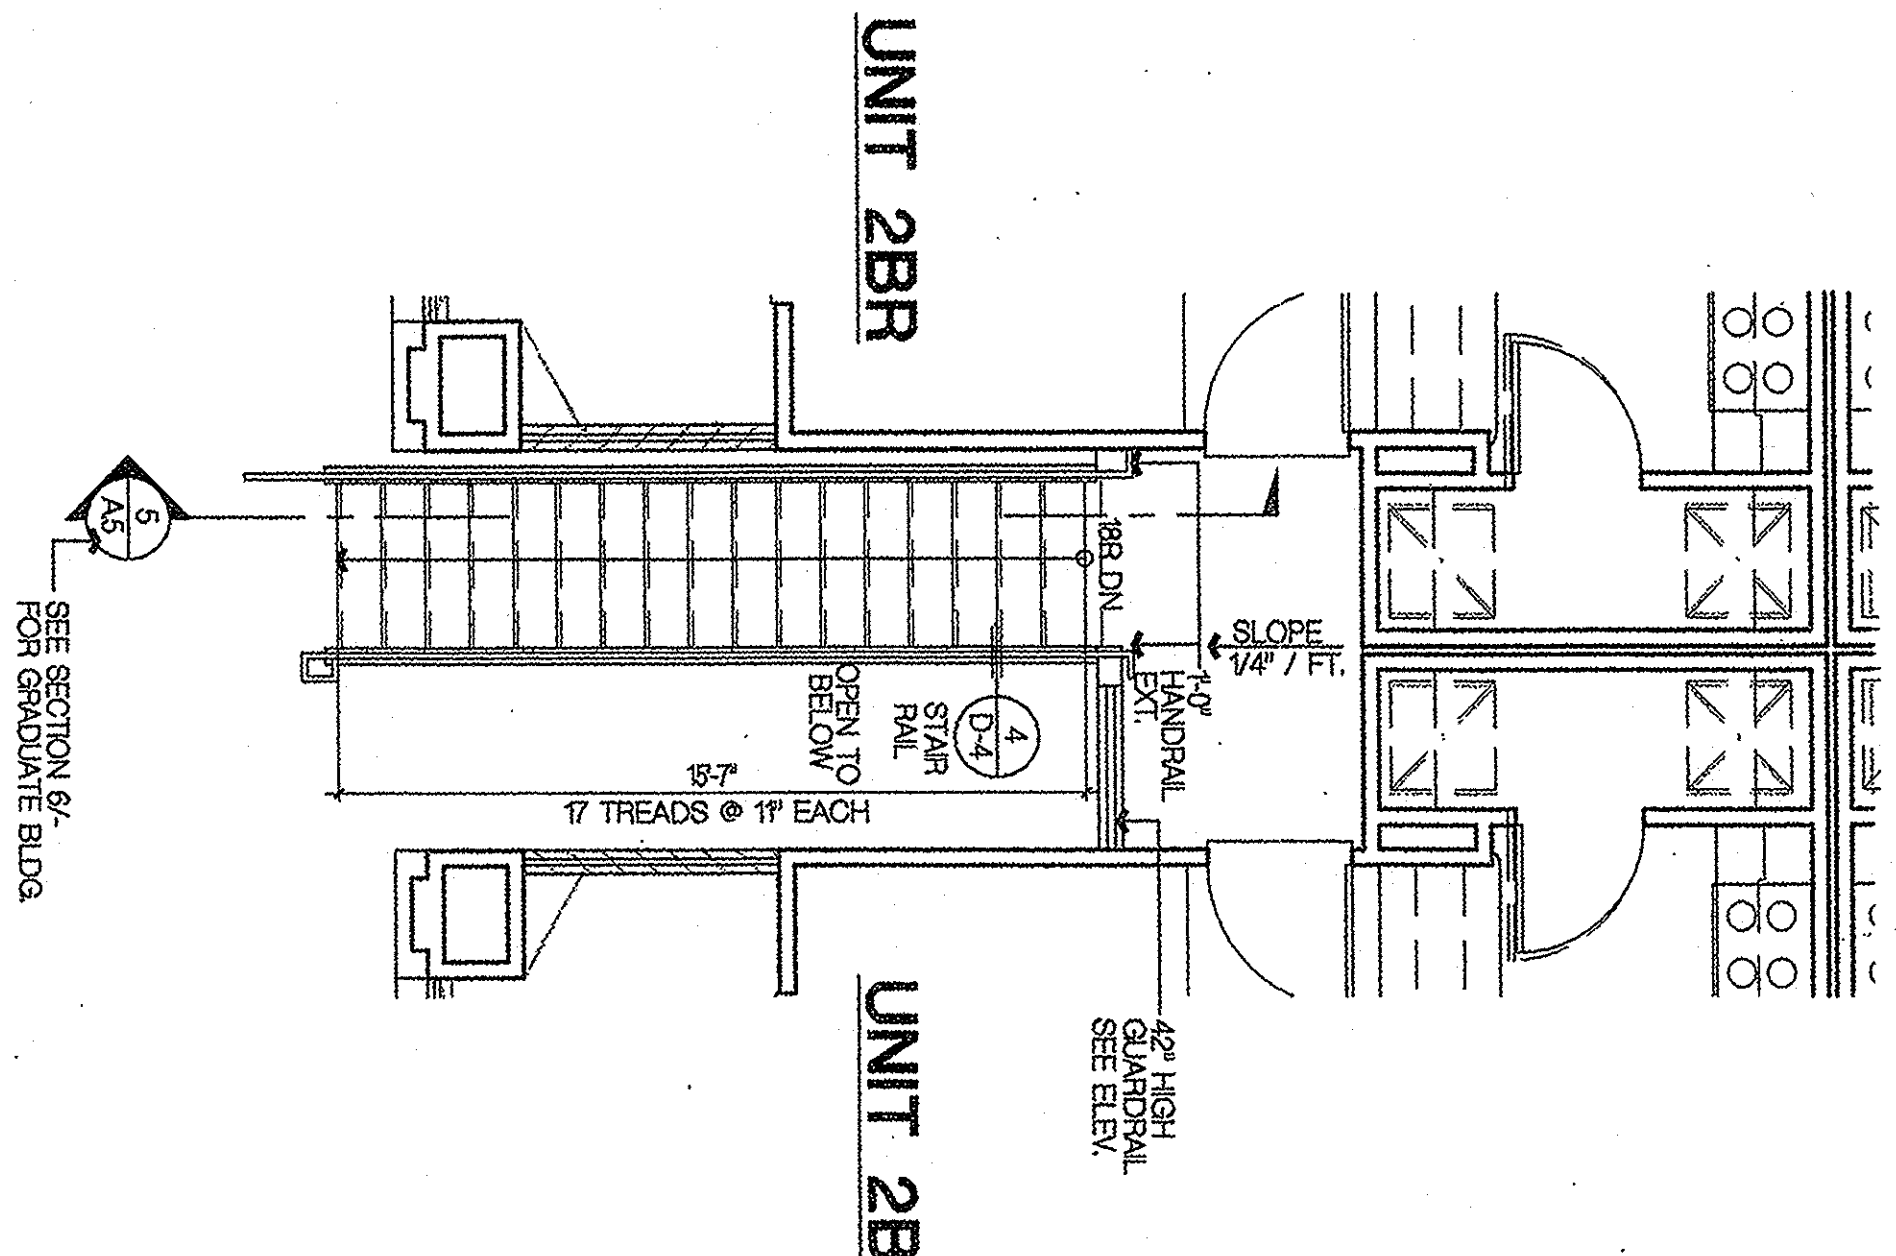

SEE SECTION 6/- FOR GRADUATE BLDG.

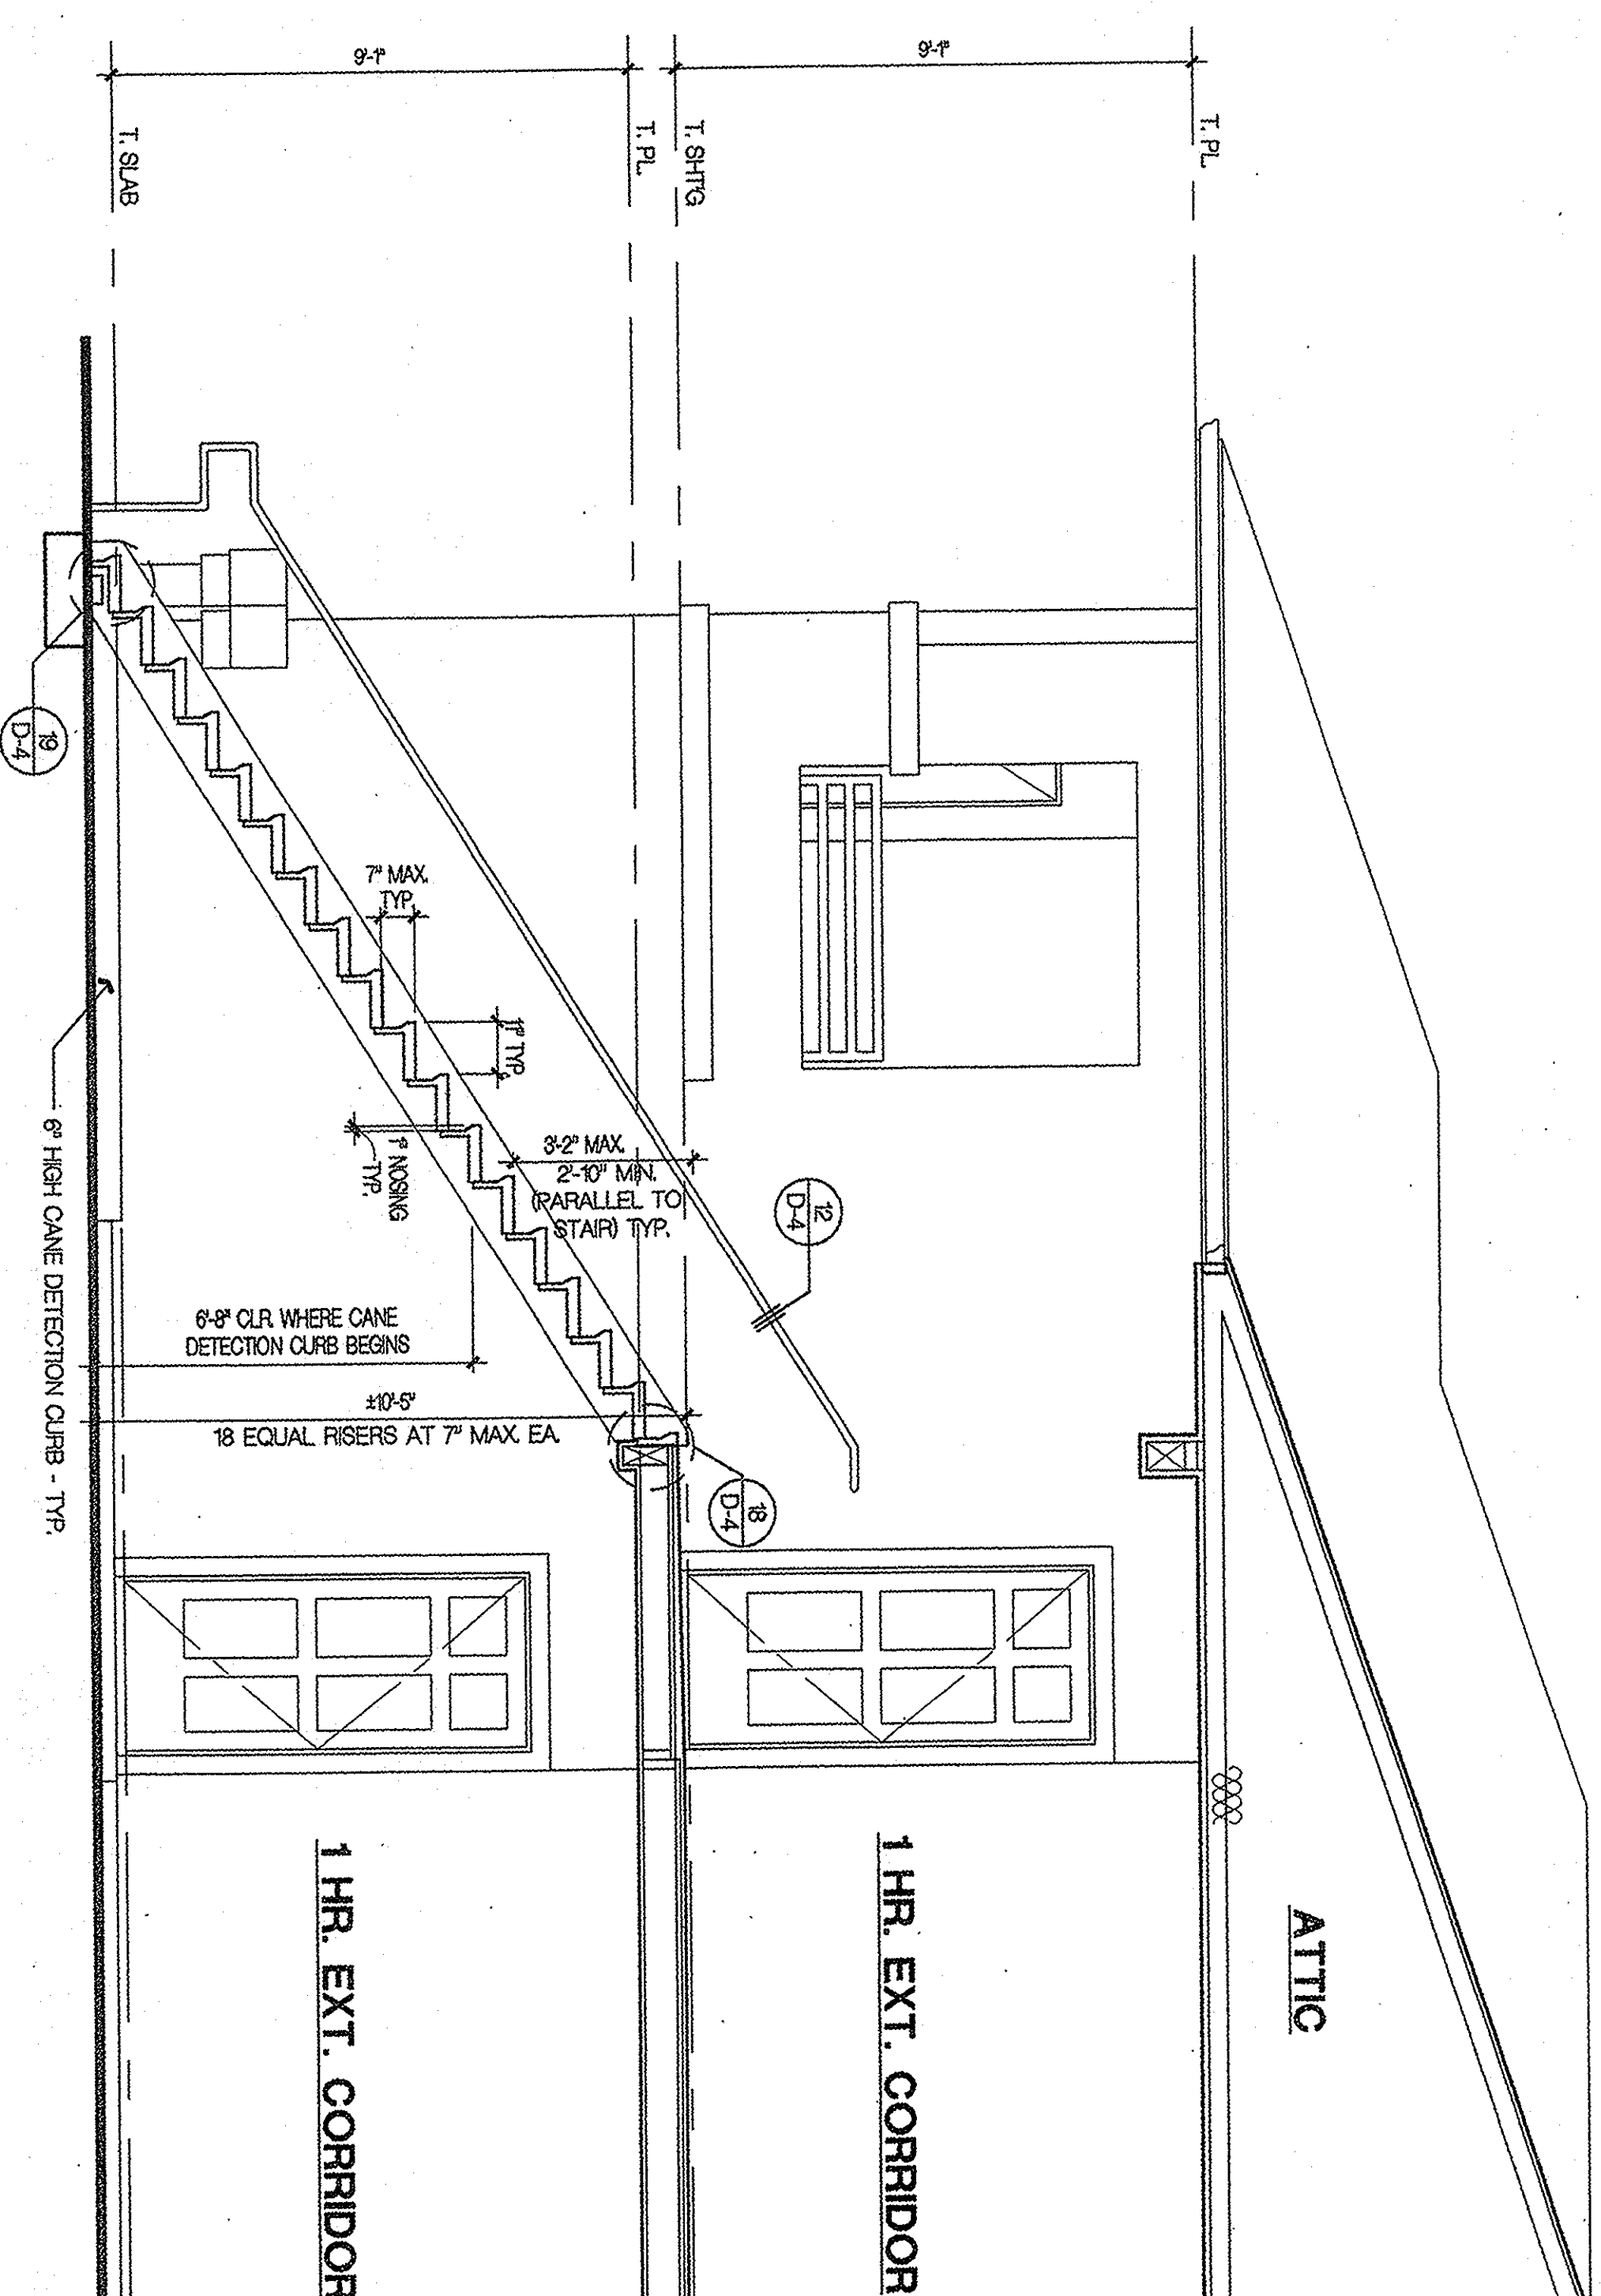

STAIR 1 SECTION

SCALE: 3/8" = 1'-0"

5

STAIR 1A FIRST FLOOR PLAN


SCALE: 1/4" = 1'-0"

3


STAIR 1 FIRST FLOOR PLAN

SCALE: 1/4" = 1'-0"

1

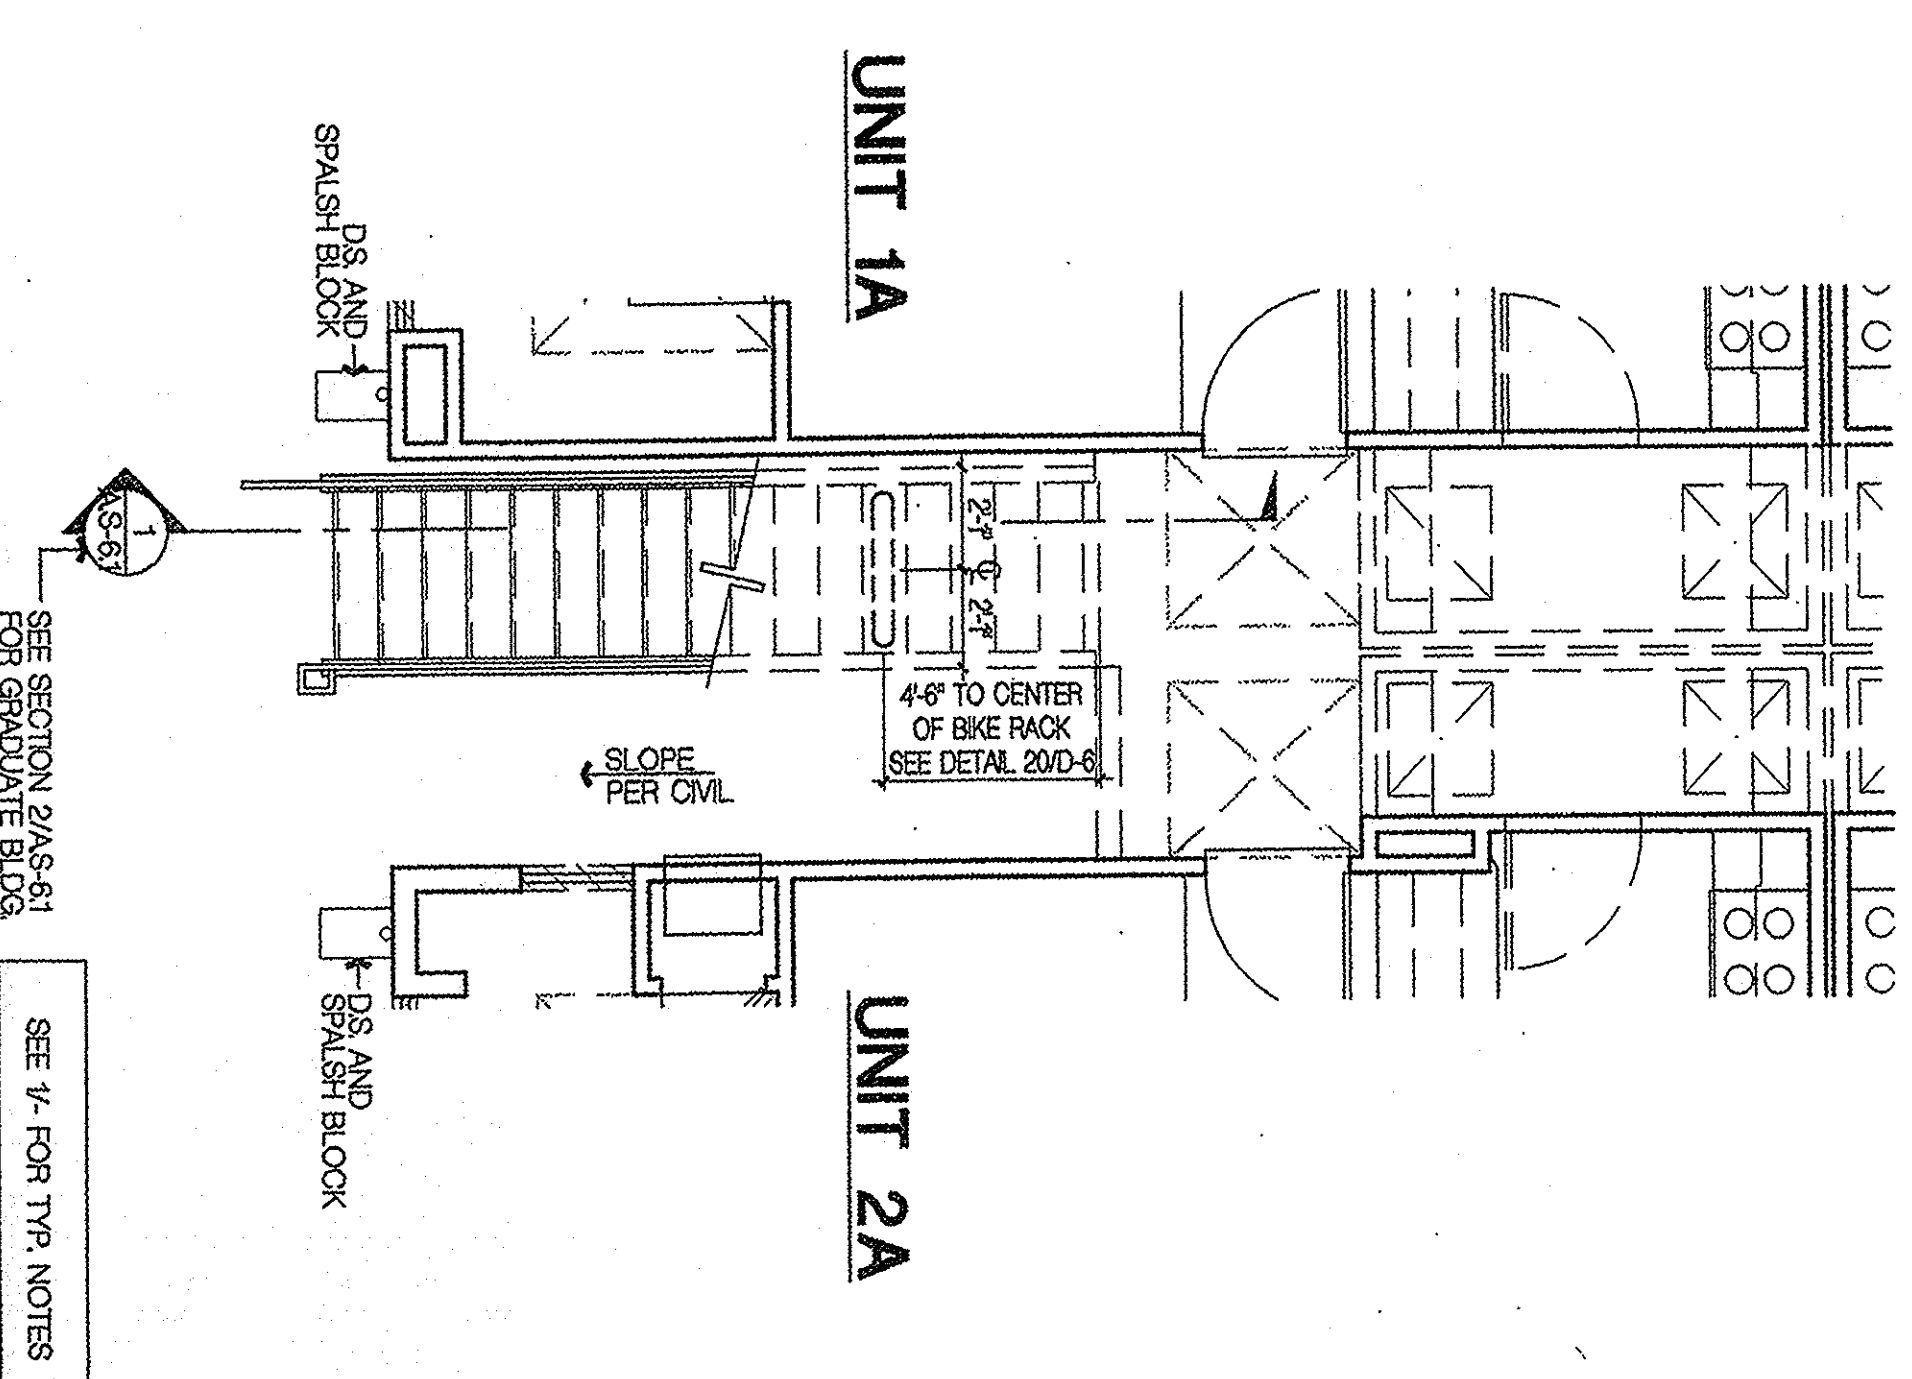


SEE 4/- FOR TYP. NOTES

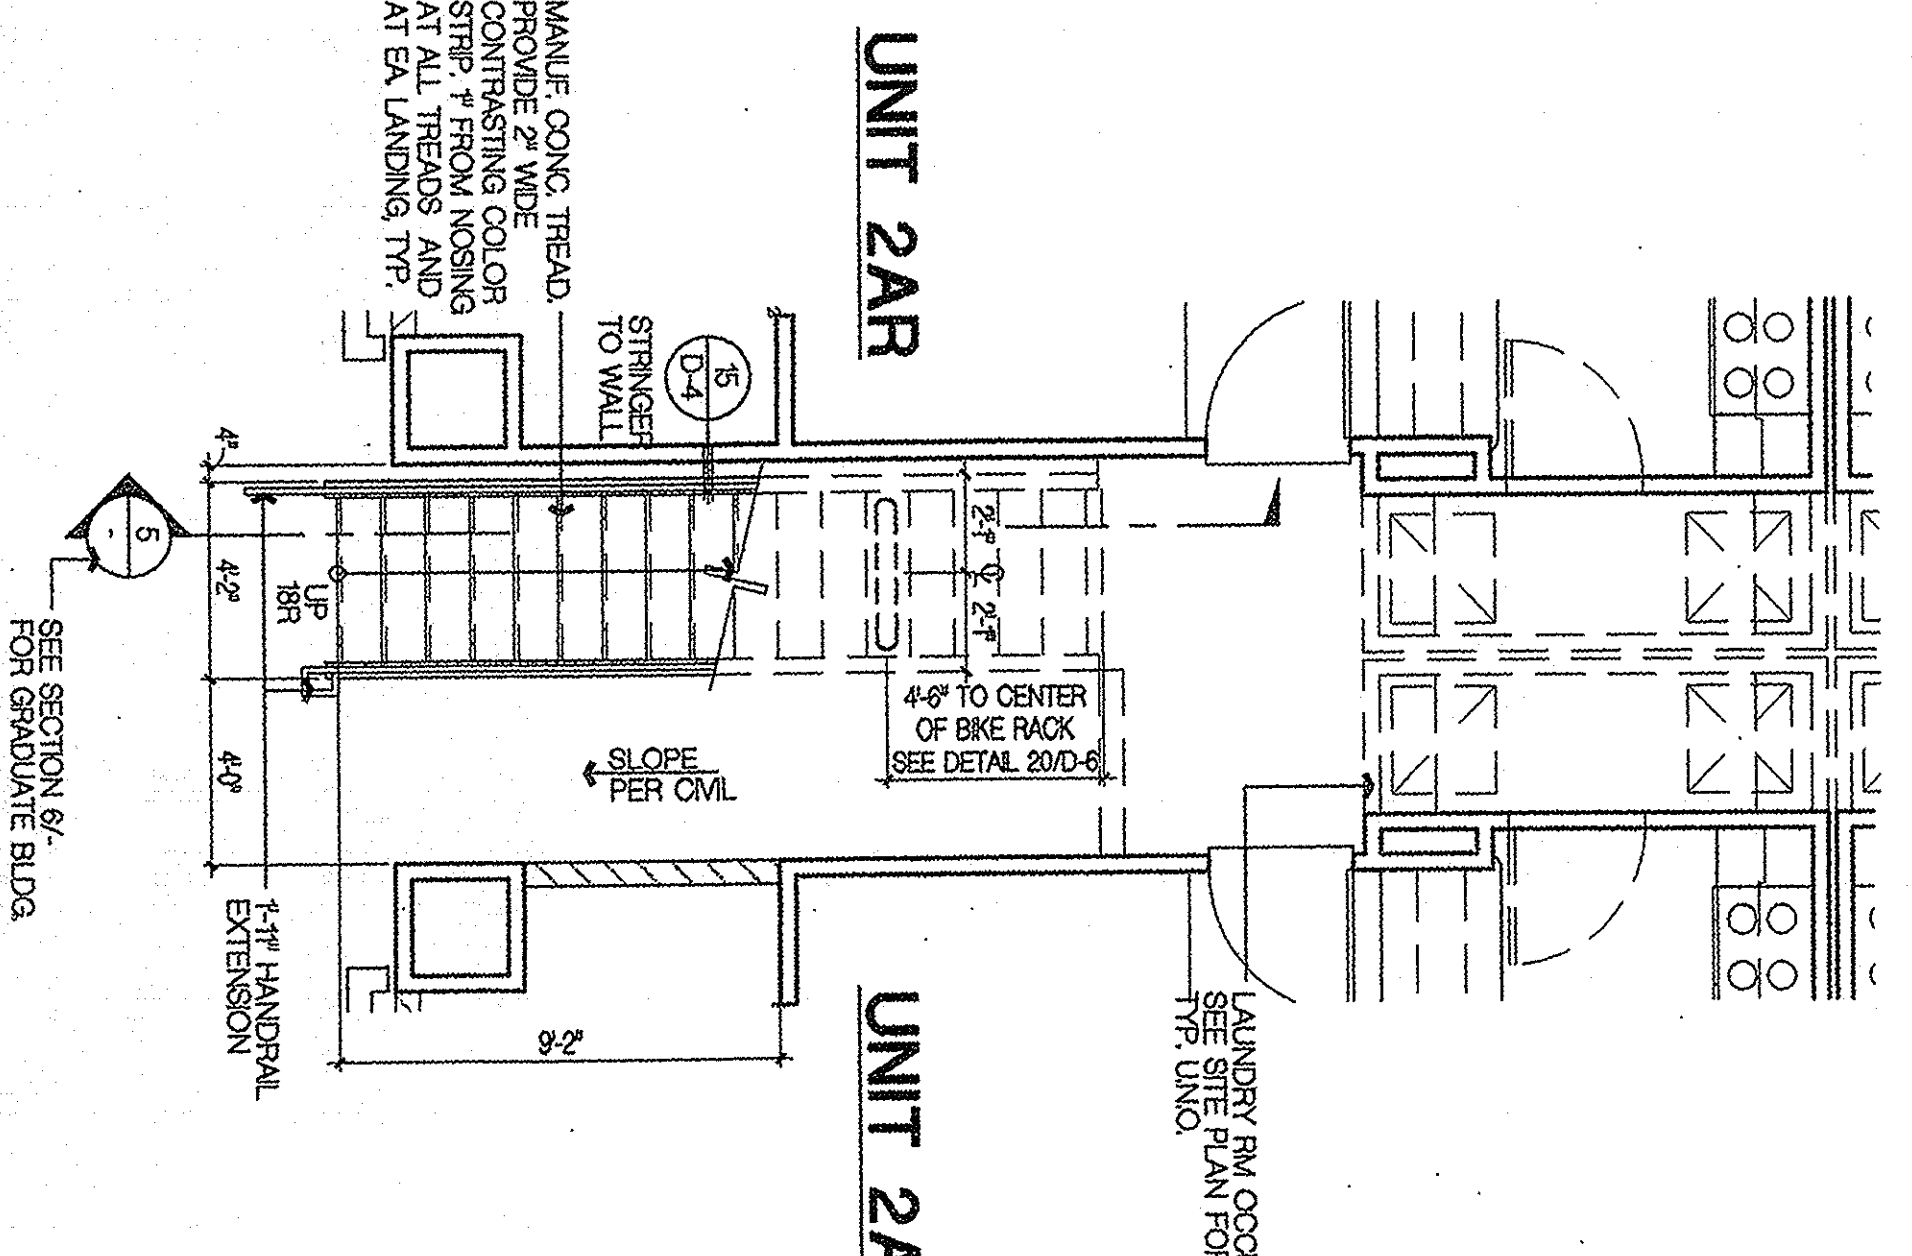

SEE SECTION 6/- FOR GRADUATE BLDG.

UCI - EAST CAMPUS
STUDENT APTS.
PHASE I
IRVINE
CALIFORNIA

20010777

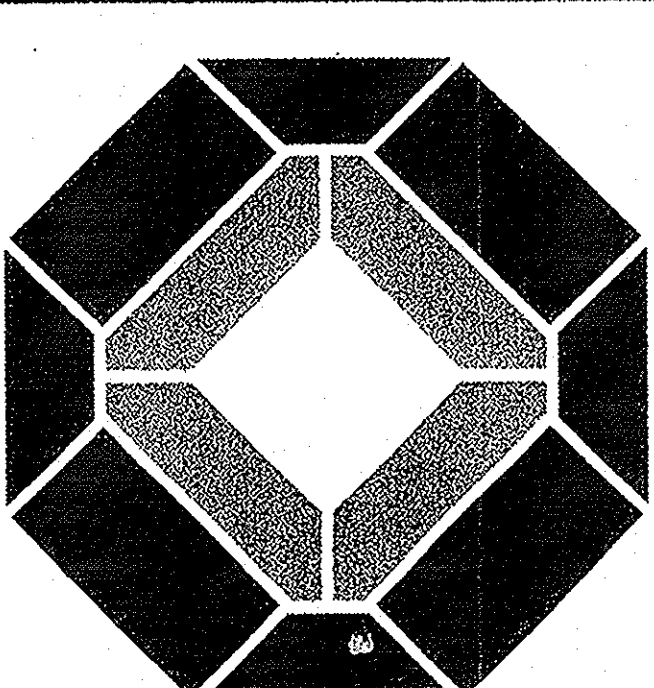

KITGYGROUP, INC.
Architectural Planning
17992 MITCHELL, SOUTH
IRVINE, CA 92614
(949) 851-2113
(949) 851-5156 FAX

CONTRACT SET

License Stamp

Principal in Charge: D. McALLISTER
Project Director: D. McALLISTER
Project Manager: W. WONG
Project Designer: D. TAITANO
Checked By:

Sheet Title: BUILDING "A" AND "B" STAIR PLANS AND SECTIONS

Sheet No.: A.S-6

CUSTOMER: UCI
PLOT DATE: 7/17/12

CONTRACT: 20010777