



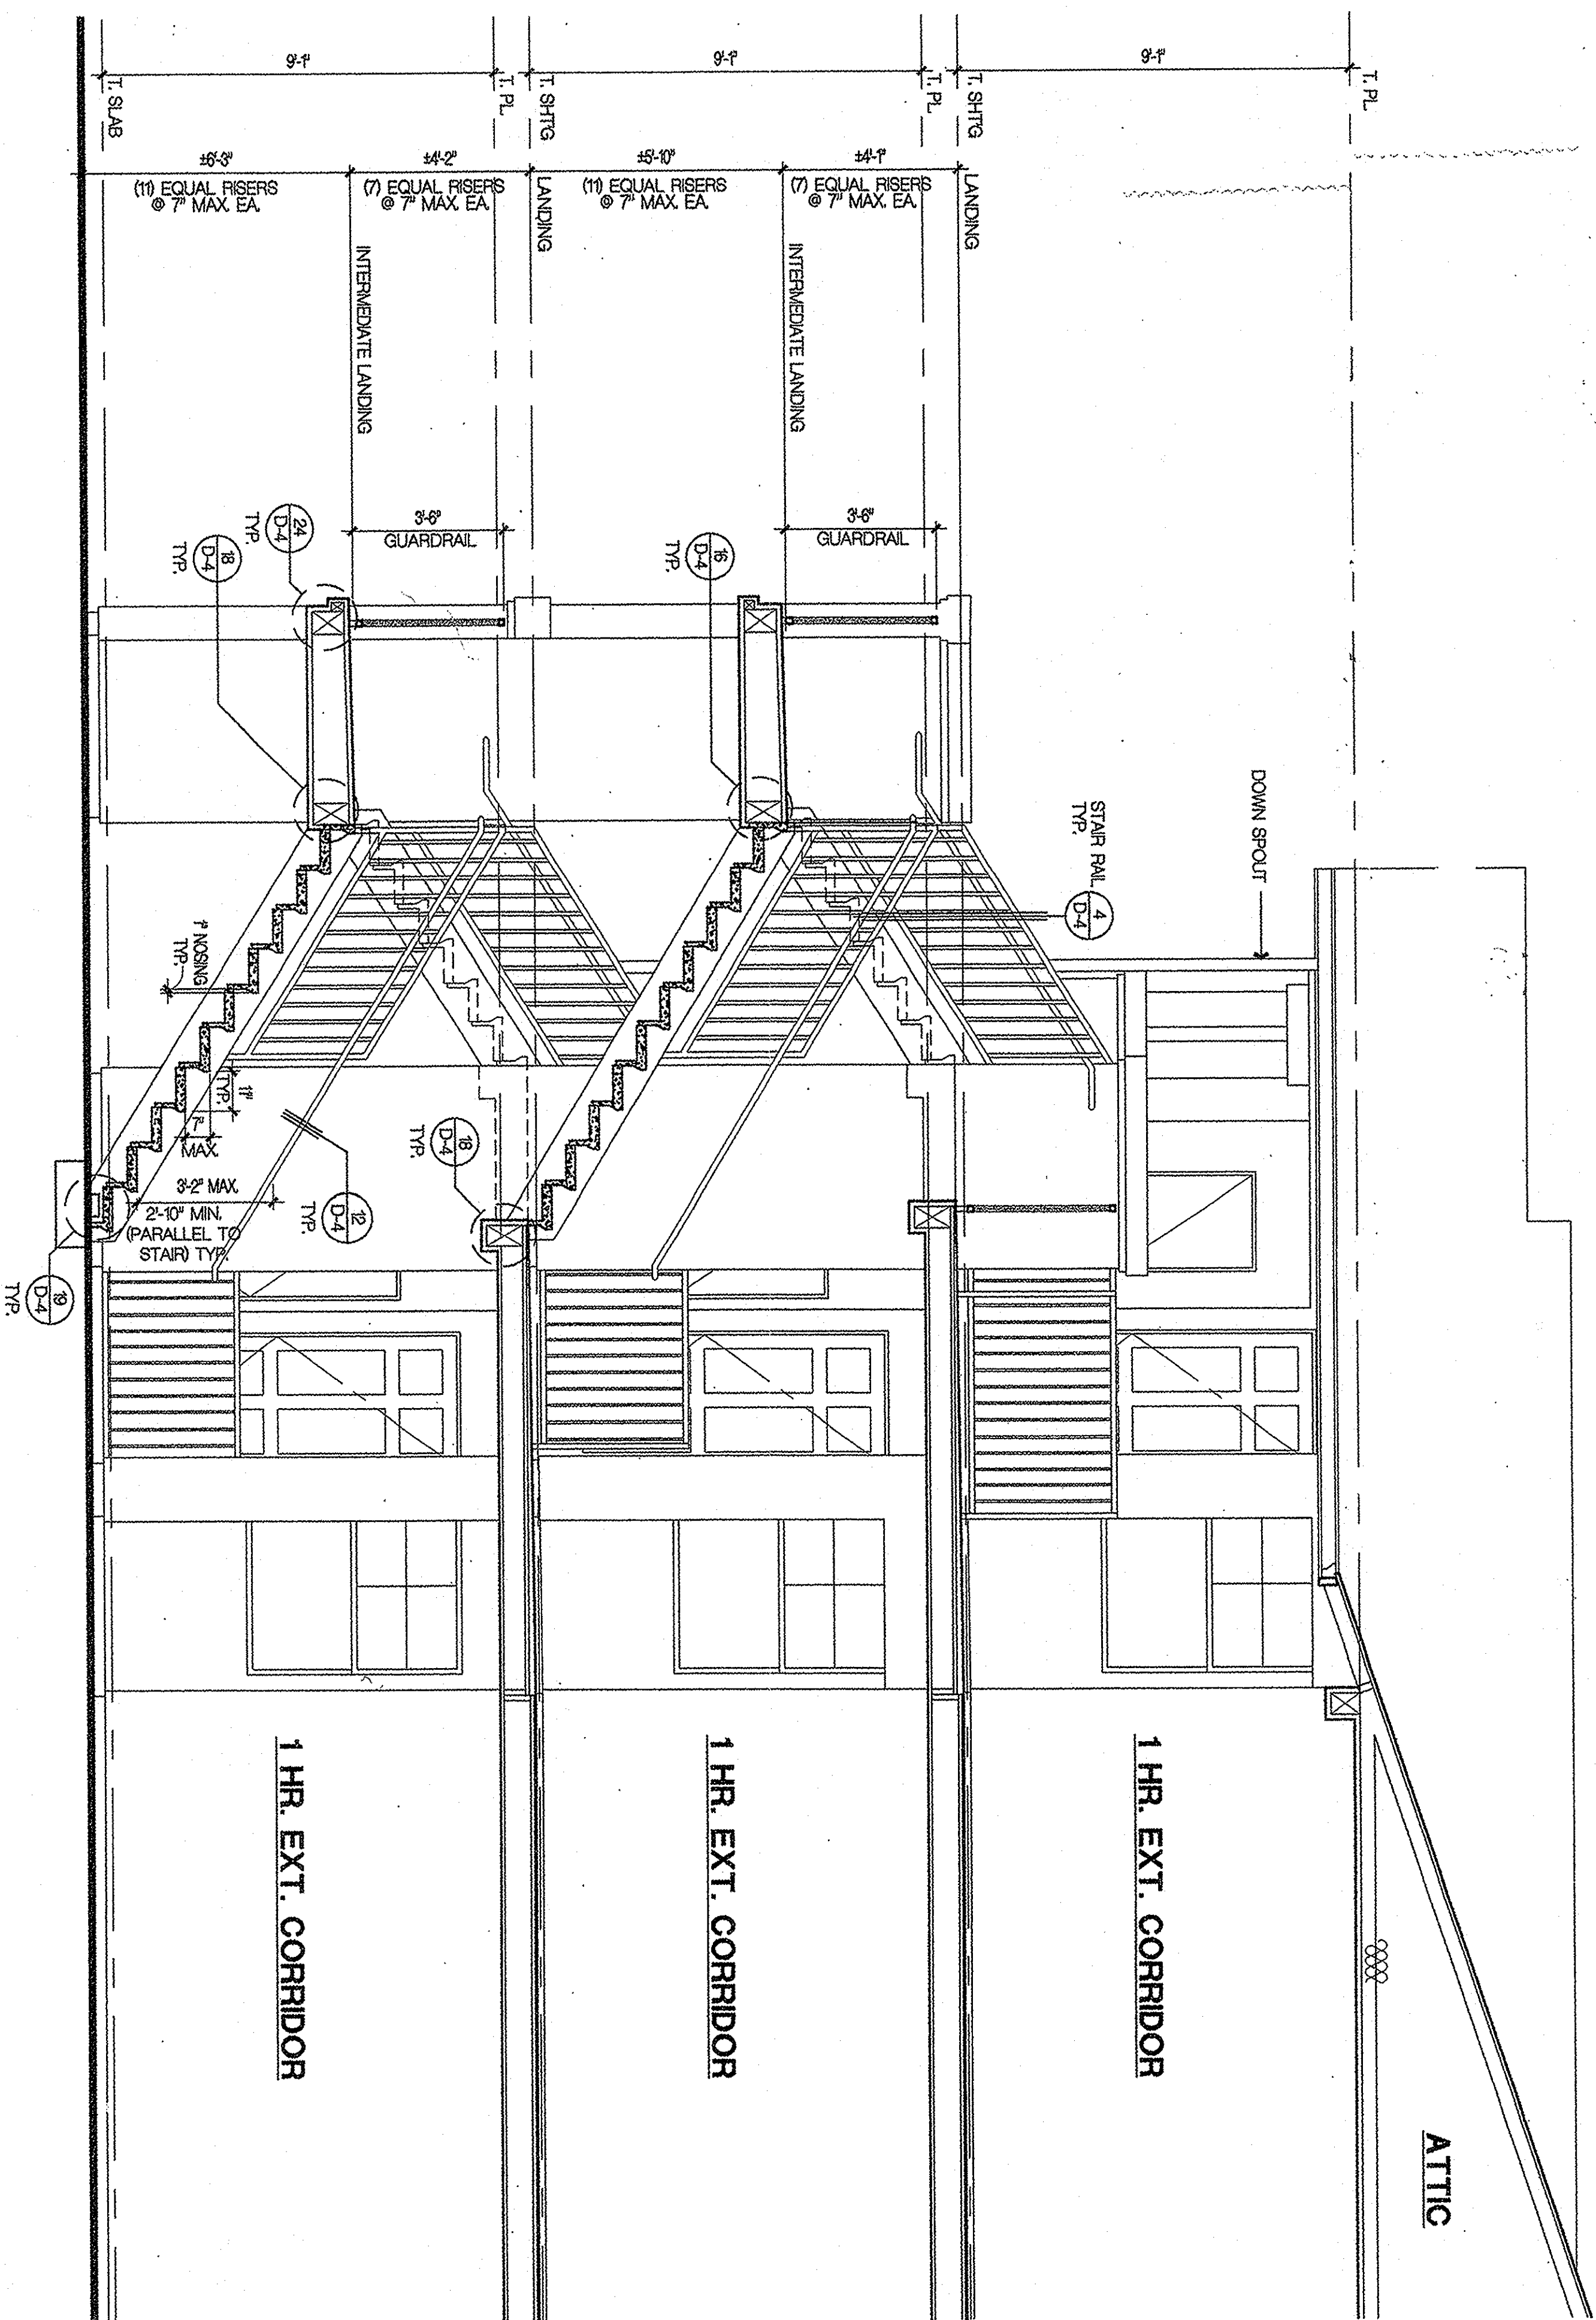

STAIR 2 SECTION

SCALE: 3/8" = 1'-0"

4

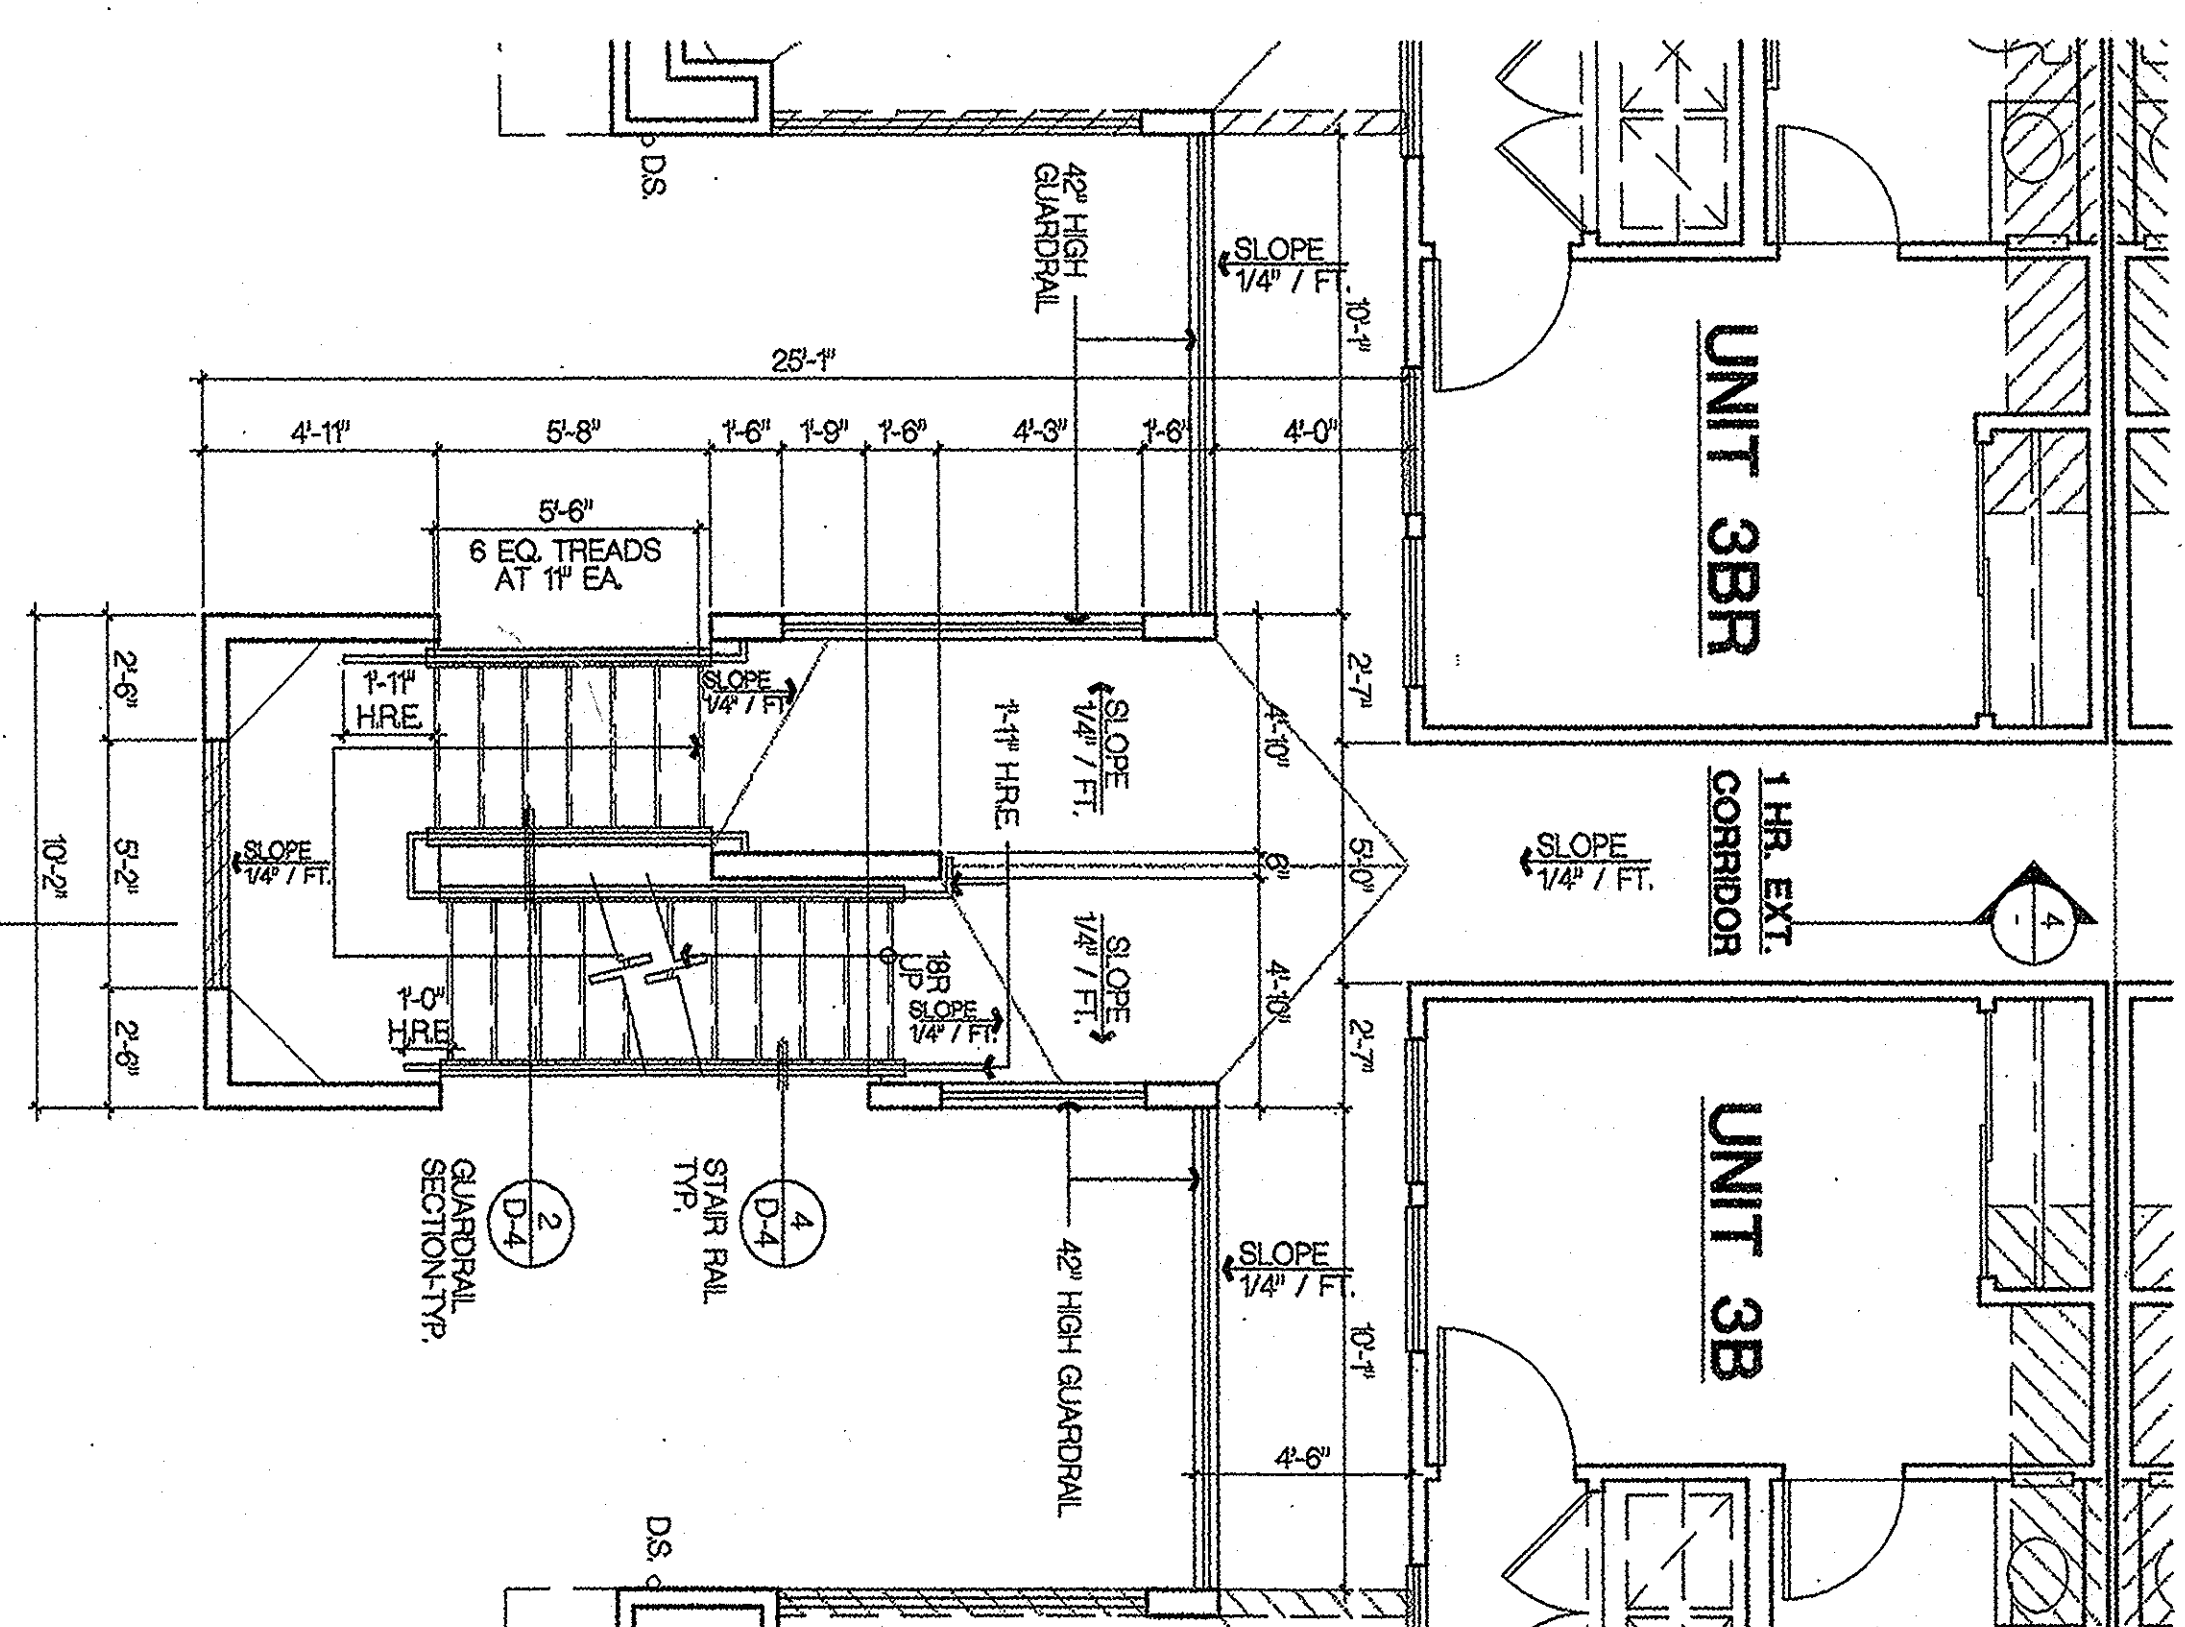


STAIR 2 SECOND FLOOR PLAN

SCALE: 1/4" = 1'-0"

2


- NOTES**
1. ALL VERTICAL DIMENSIONS ARE FROM TOP OF FINISH FLOOR UNITS OR TOP OF CONCRETE AT FIRST FLOOR UNITS.
 2. IFS INDICATES INSIDE FACE OF STRINGER (HARDWARE BOLTS TO INSIDE FACE OF STRING TREAD).
 3. HRE INDICATES HANDRAIL EXTENSION. DIMENSIONS REQUIRED ARE THE TOTAL HANDRAILS ARE REQUIRED ON EACH SIDE OF STAIRWAYS.
 4. REQUIRED LENGTH PAST RISER PER G.C. WITH THE RISE OF ANY STEP SHALL BE 1'-0" MIN. TO BE CONTINUOUS.
 5. HANDRAILS SHALL BE 3'-0" TO 3'-6" ABOVE FINISH FLOOR AND BE CONTINUOUS.
 6. HANDRAILS SHALL BE 3'-0" TO 3'-6" ABOVE FINISH FLOOR AND BE CONTINUOUS.
 7. HANDRAIL PORTION OF ALL HANDRAILS SHALL BE 2'-0" MIN. PARALLEL TO STAIRS AND HAVE AT LEAST 1 1/2" BETWEEN THE WALL AND THE HANDRAIL.

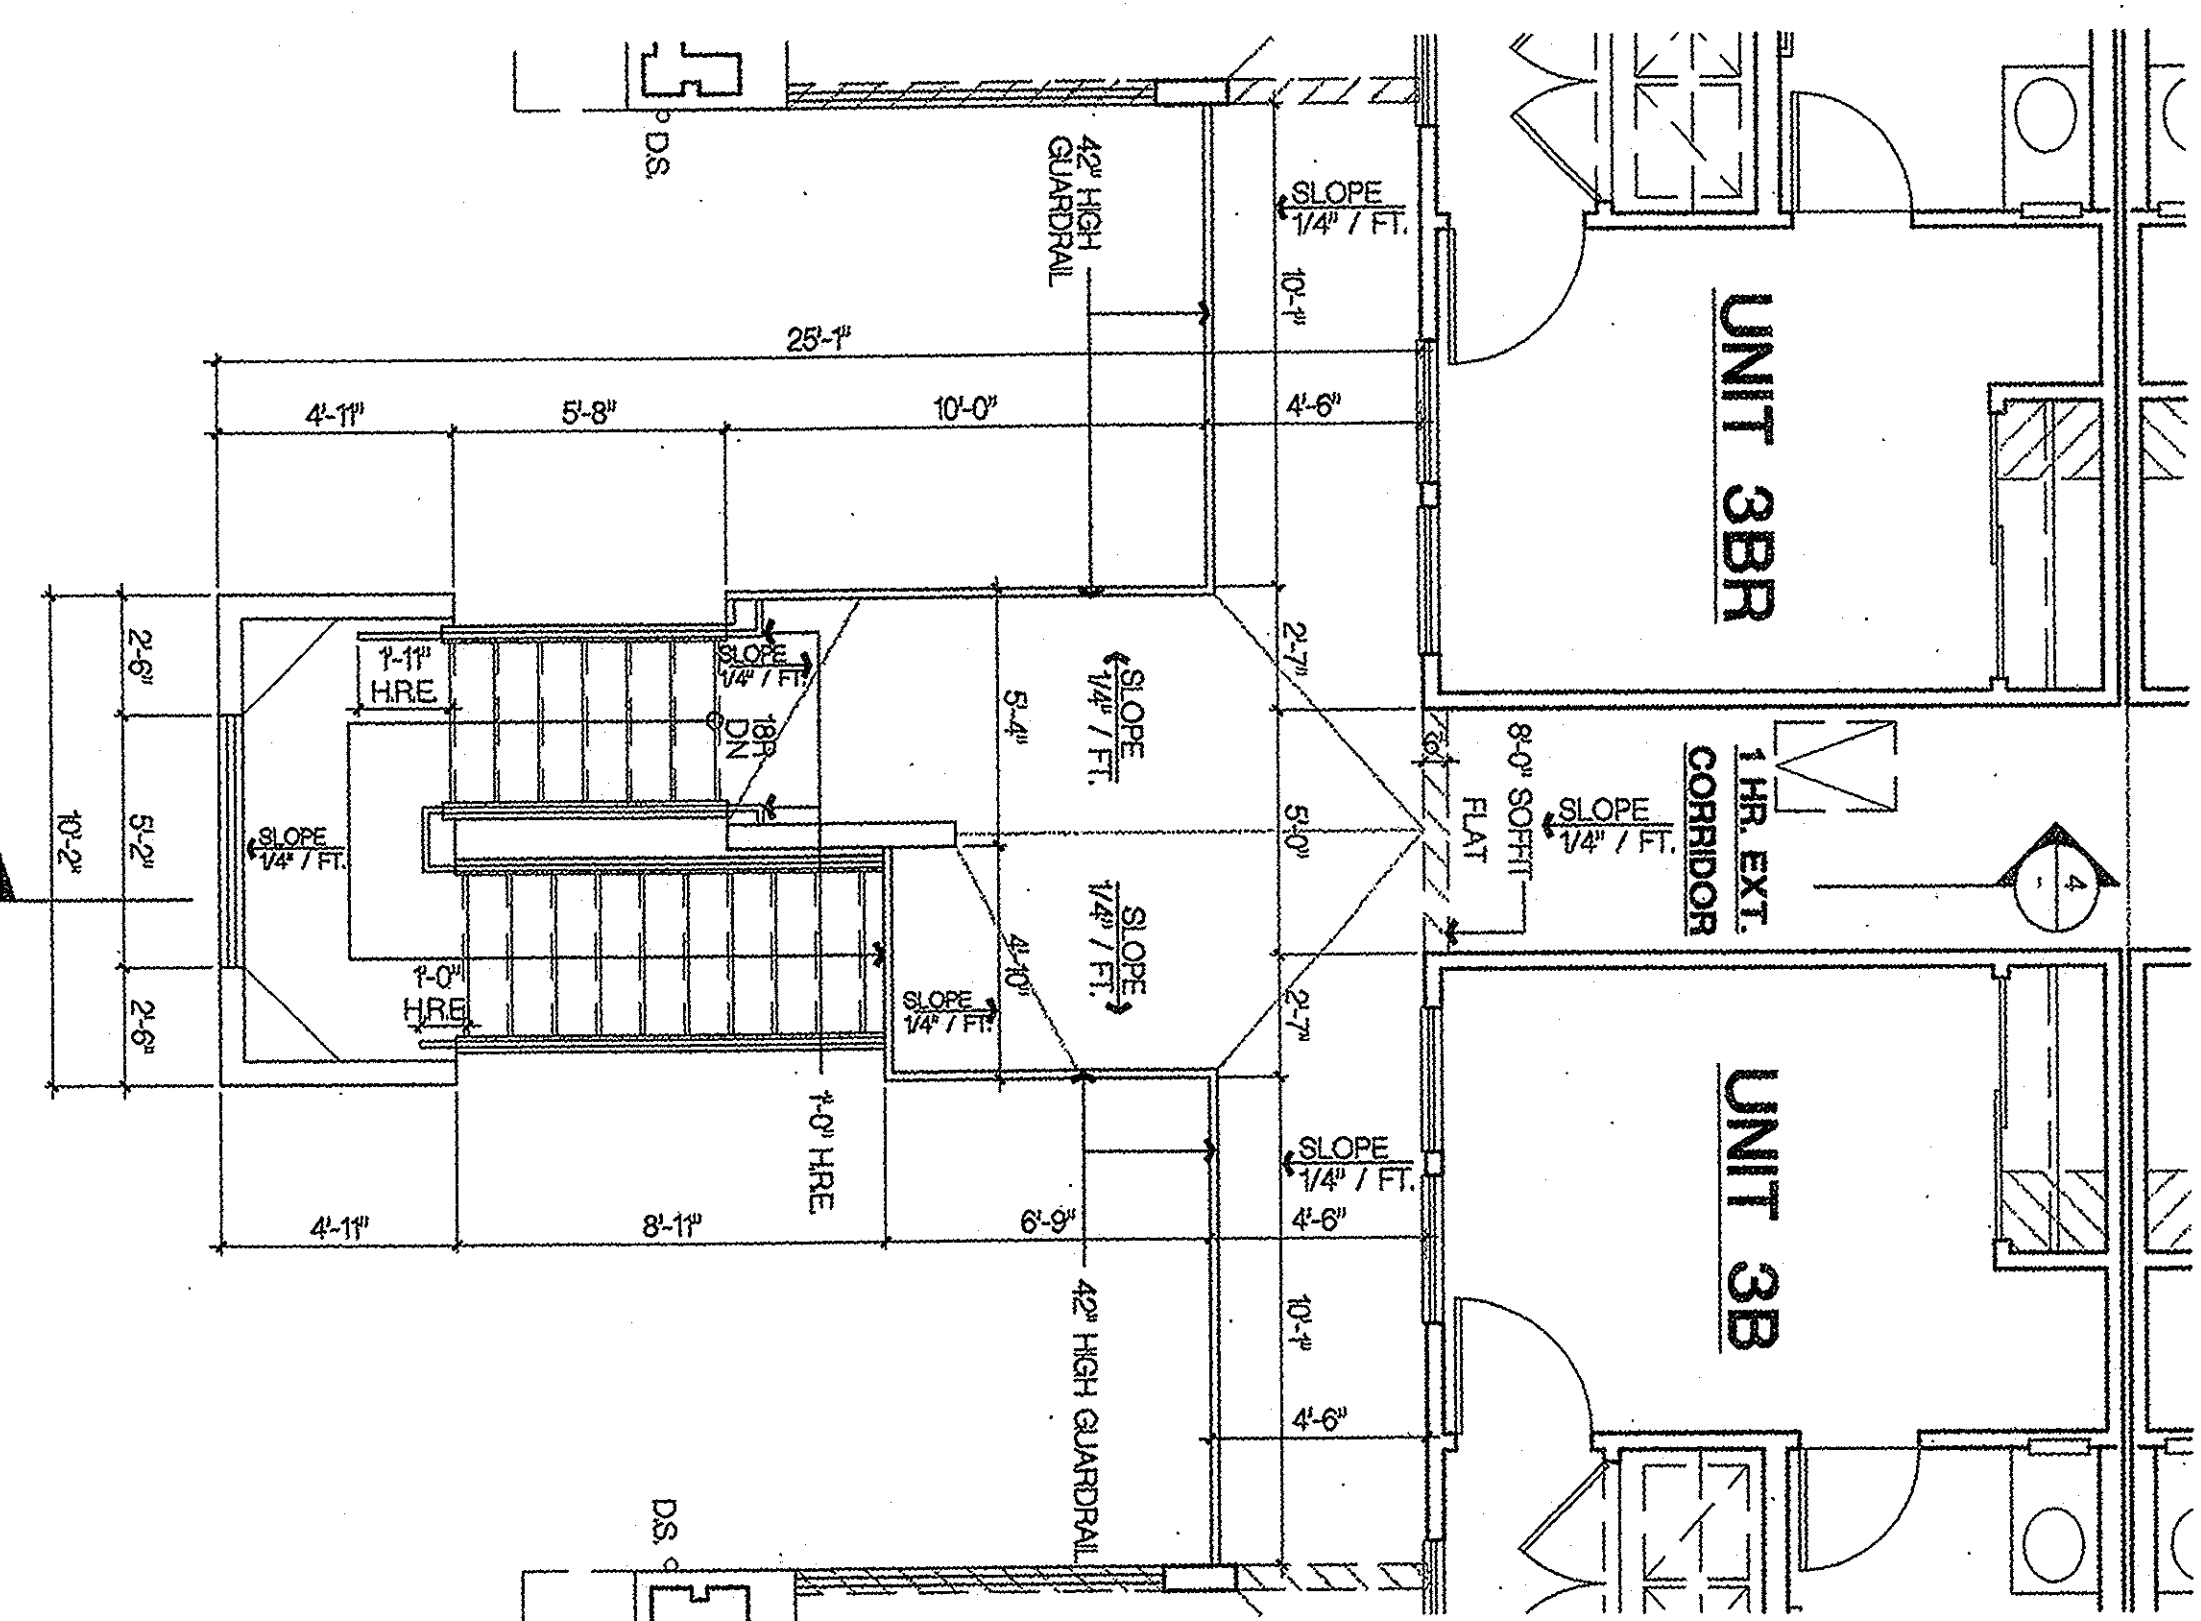

STAIR 2 THIRD FLOOR PLAN

SCALE: 3/8" = 1'-0"

3

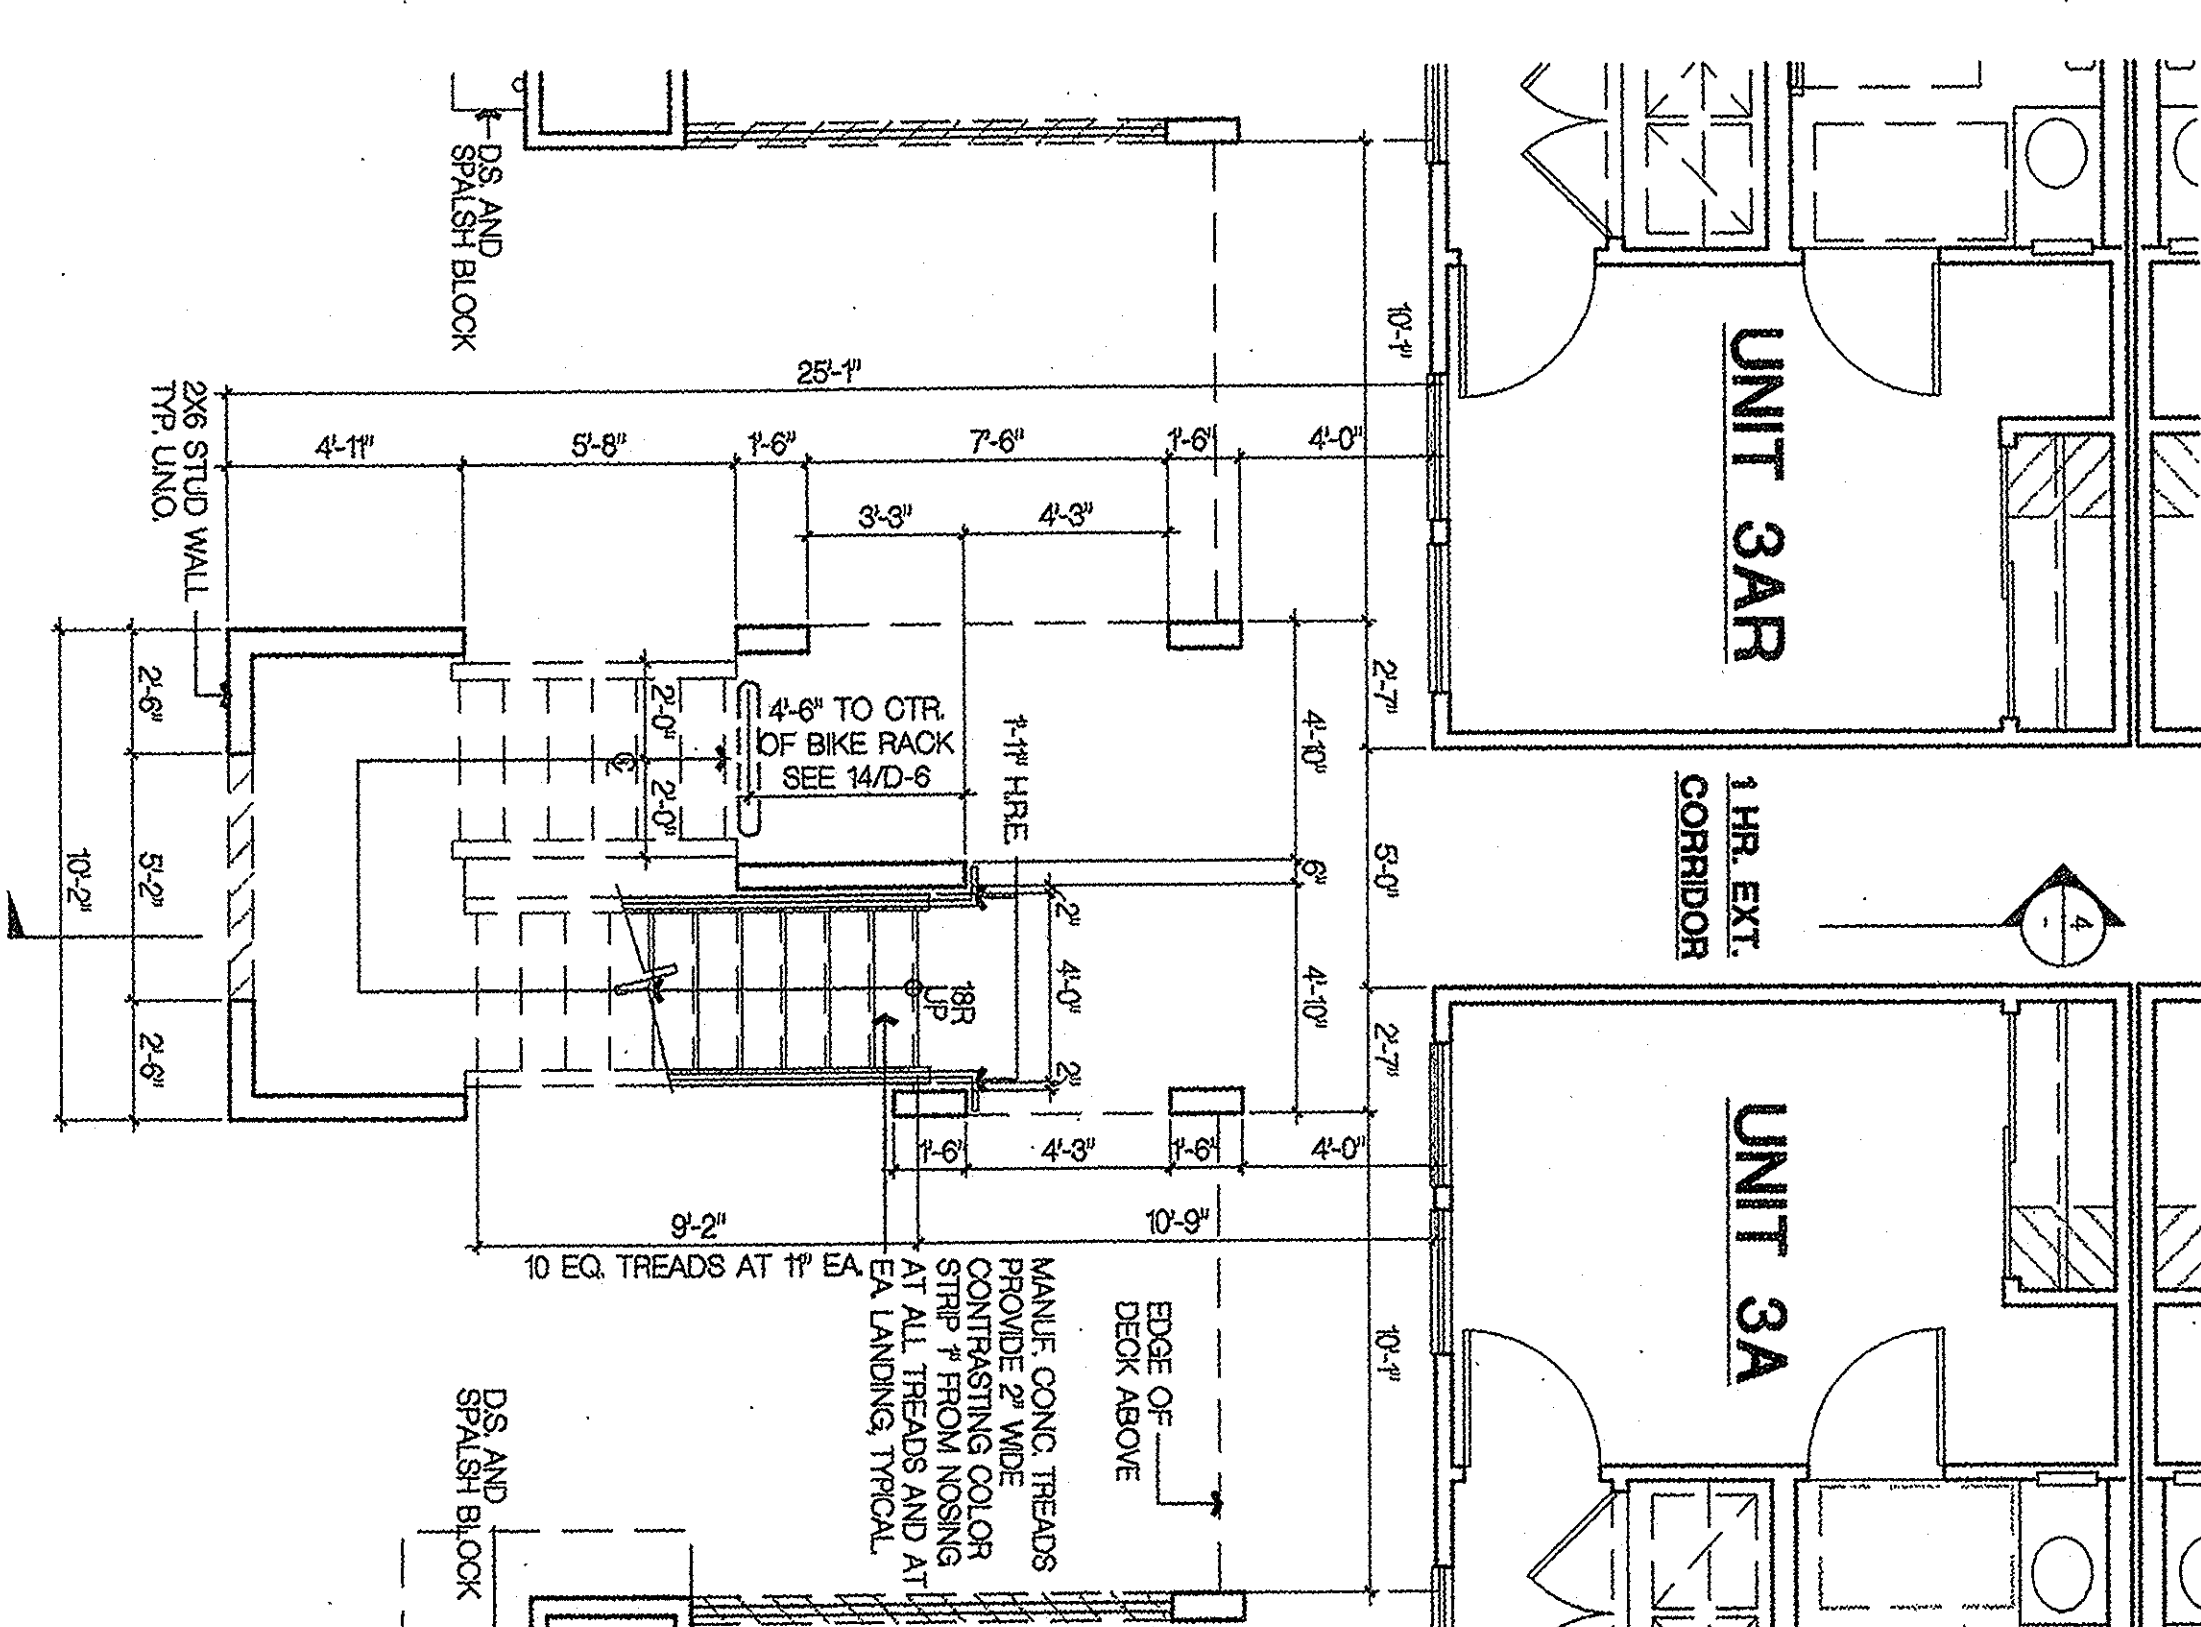

STAIR 2 FIRST FLOOR PLAN

SCALE: 1/4" = 1'-0"

1

No.	Date	Issue / Description
11072002	OWNER REVIEW	


FOR THE ARCHITECT'S REVIEW ONLY. THIS IS A PRELIMINARY DRAWING. THE ARCHITECT'S REVIEW IS LIMITED TO THE TECHNICAL ASPECTS OF THE DRAWING. THE ARCHITECT DOES NOT WARRANT THE ACCURACY OF THE INFORMATION PROVIDED HEREON. THE ARCHITECT'S REVIEW IS NOT A GUARANTEE OF THE ACCURACY OF THE INFORMATION PROVIDED HEREON. THE ARCHITECT'S REVIEW IS NOT A GUARANTEE OF THE ACCURACY OF THE INFORMATION PROVIDED HEREON.

Consultant

Project

UCI - EAST CAMPUS
STUDENT APTS.
PHASE 1
IRVINE
CALIFORNIA

2001077

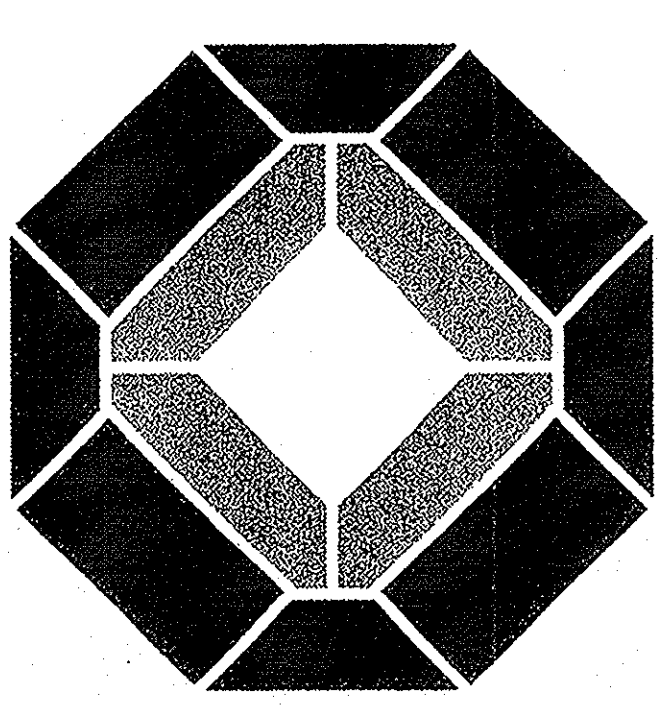

KTG GROUP, INC.
Architectural Firm
1792 MITCHELL, SOUTH
IRVINE, CA 92614
(949) 551-2112
(949) 551-5150 FAX

License Stamp

CONTRACT SET

Principal in Charge : D. McALLISTER
Project Director : D. McALLISTER
Project Manager : W. WONG
Project Designer : D. TATIANO
Checked By :

Sheet Title :
BUILDING "C"
STAIR PLANS
AND SECTIONS

Sheet No. :

AS-7