


NOTES


1. ALL VERTICAL DIMENSIONS ARE FROM TOP OF CONCRETE AT FIRST FLOOR UNITS.
2. I.F.S. INDICATES INSIDE FACE OF STRINGER. HARDWARE BOLTS TO INSIDE FACE OF STAIR TREAD.
3. HRE. INDICATES HANDRAIL EXTENSION. EXTENSION CALCULATED AS THE TOTAL THE DIMENSION INDICATED IS THE TOTAL.
4. REQUIRED LENGTH FAST RISER. PER G.O.C. 1003. THE HRE OF ANY STEP SHALL BE 4" OR GREATER THAN 7" AND THE GREATEST RISER HEIGHT WITHIN A FLIGHT OF STAIRS SHALL NOT EXCEED THE SMALLEST BY MORE THAN 3/4".
5. HANDRAILS ARE REQUIRED ON EACH SIDE OF STAIRWAYS.
6. HANDRAILS SHALL BE 34" TO 38" ABOVE FINISH OF TREADS AND BE CONTINUOUS.
7. HANDRAIL PORTION OF ALL HANDRAILS SHALL BE 2" IN CROSS SECTIONAL DIMENSION. HANDRAILS PROJECTING FROM WALLS SHALL HAVE AT LEAST 1/2" BETWEEN THE WALL AND THE HANDRAIL.

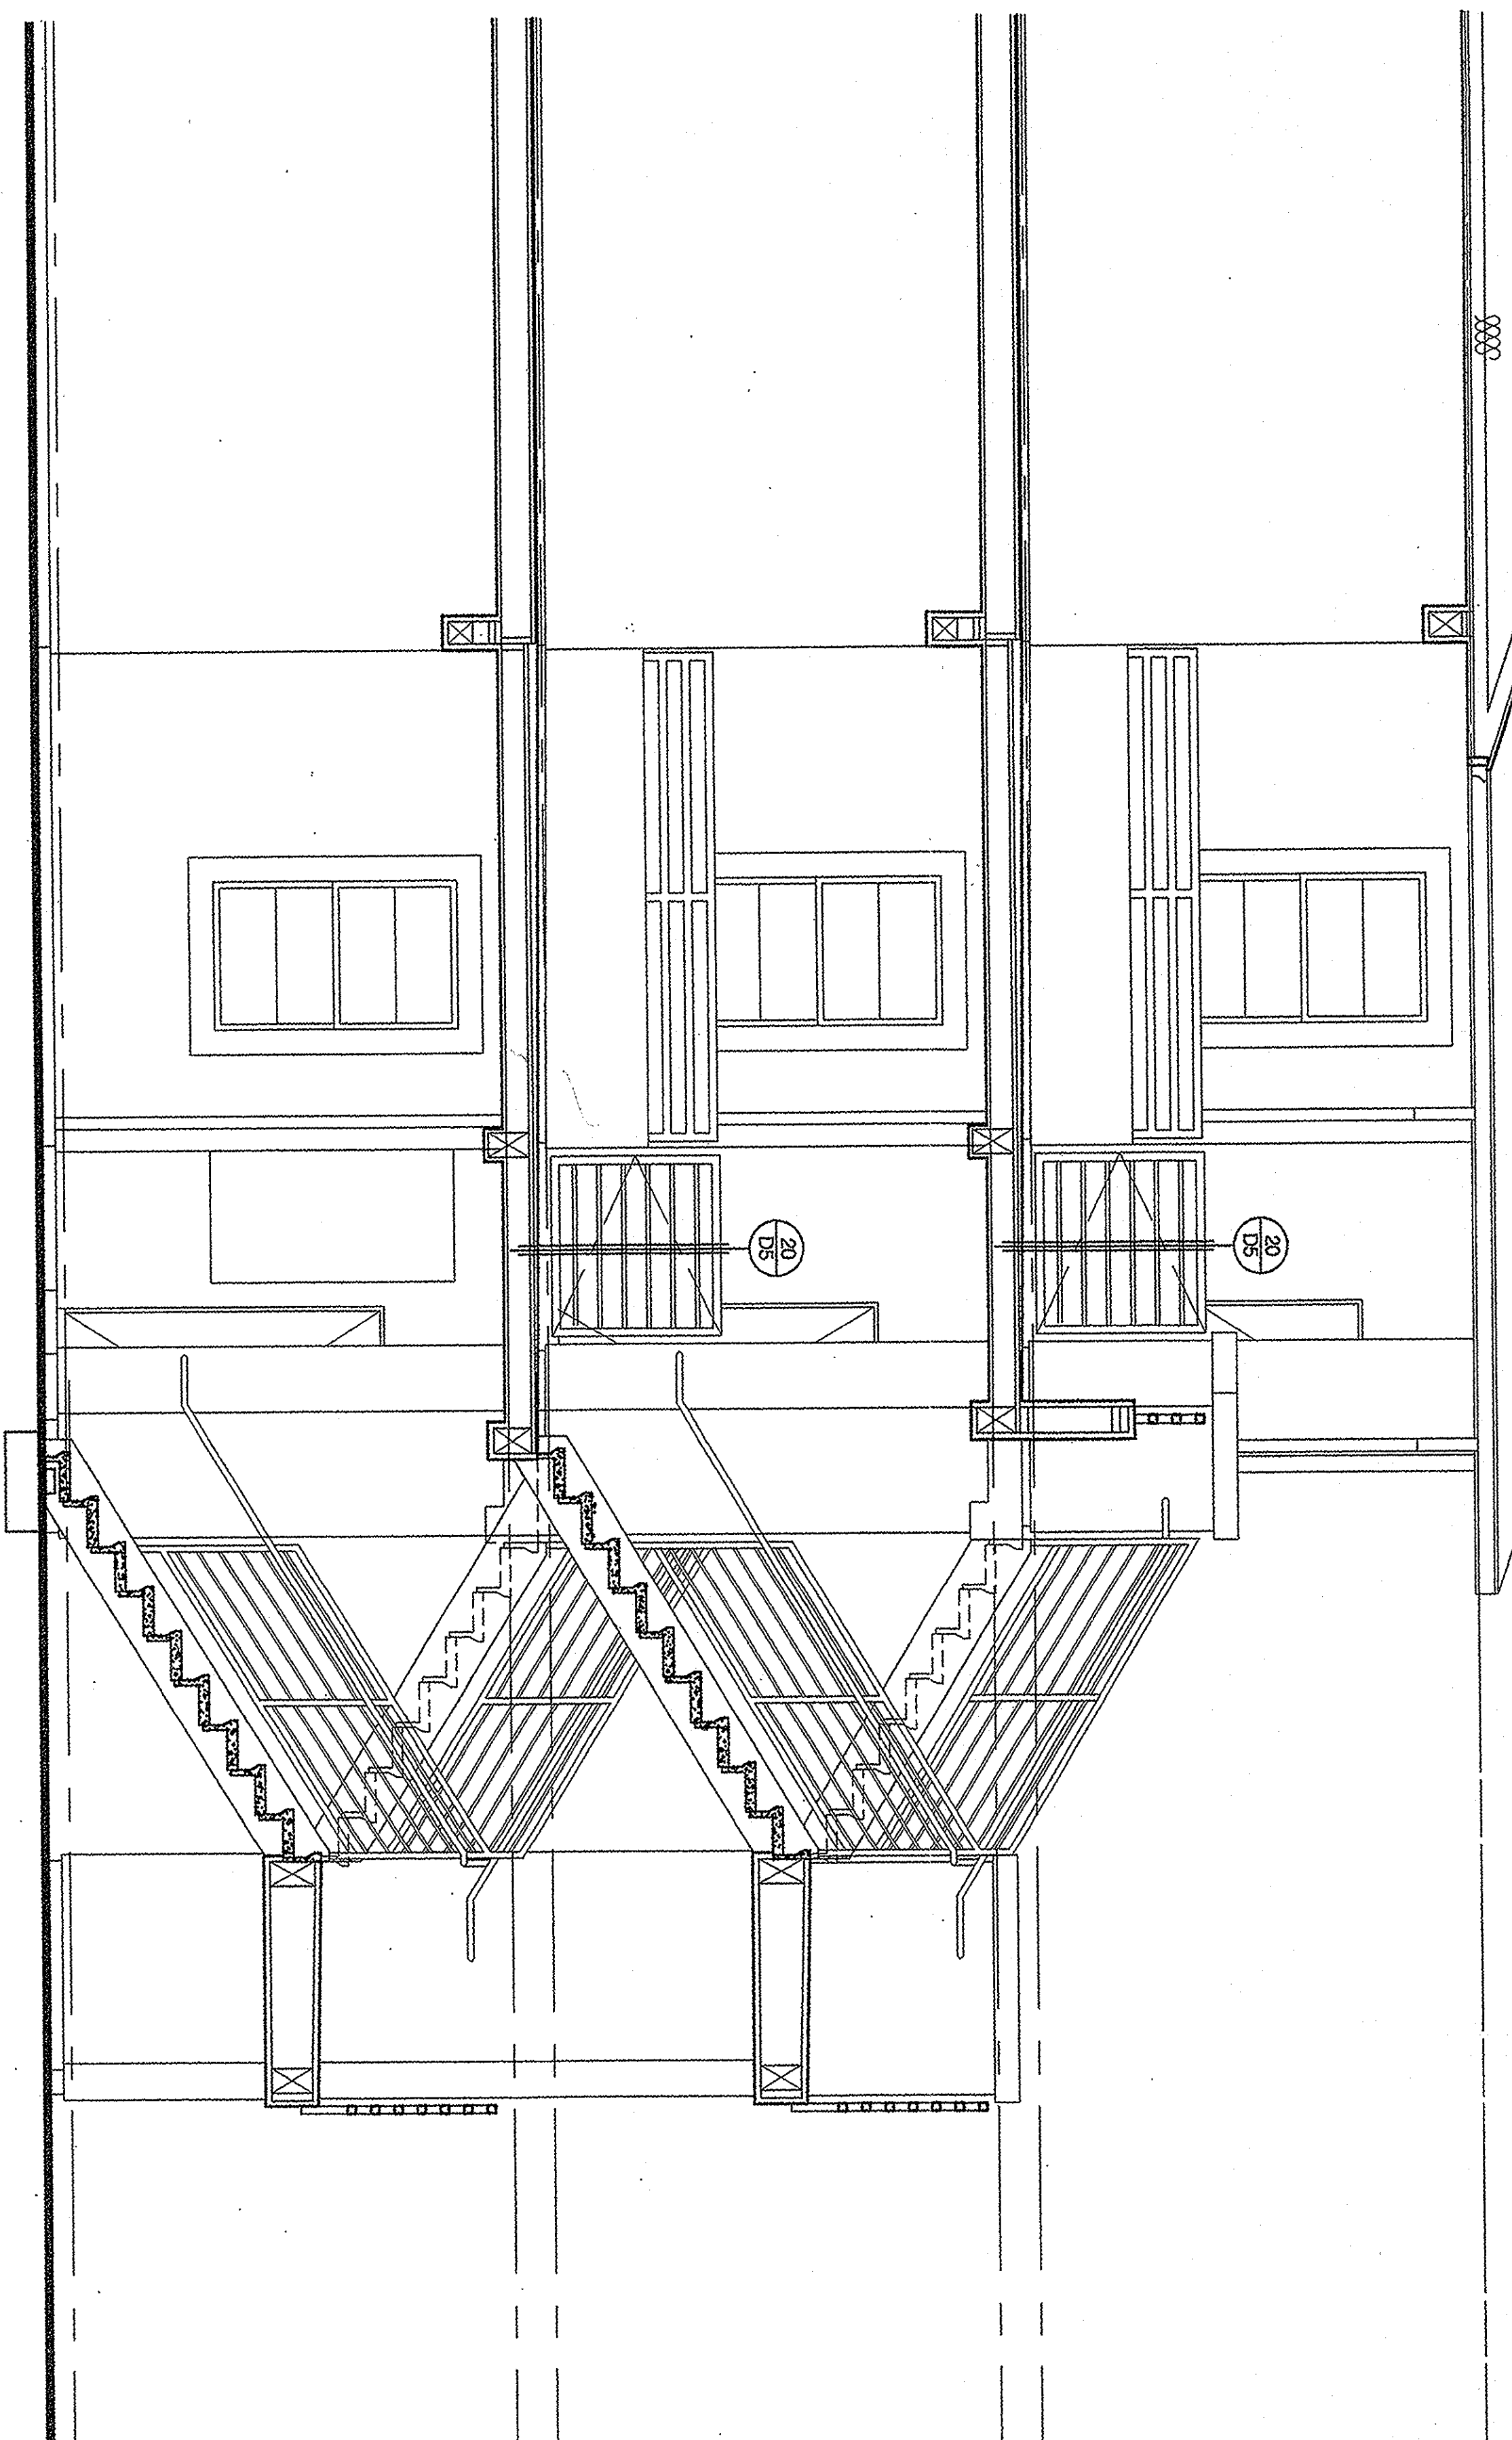

STAIR 3A SECTION

SCALE: 3/8" = 1'-0"


4

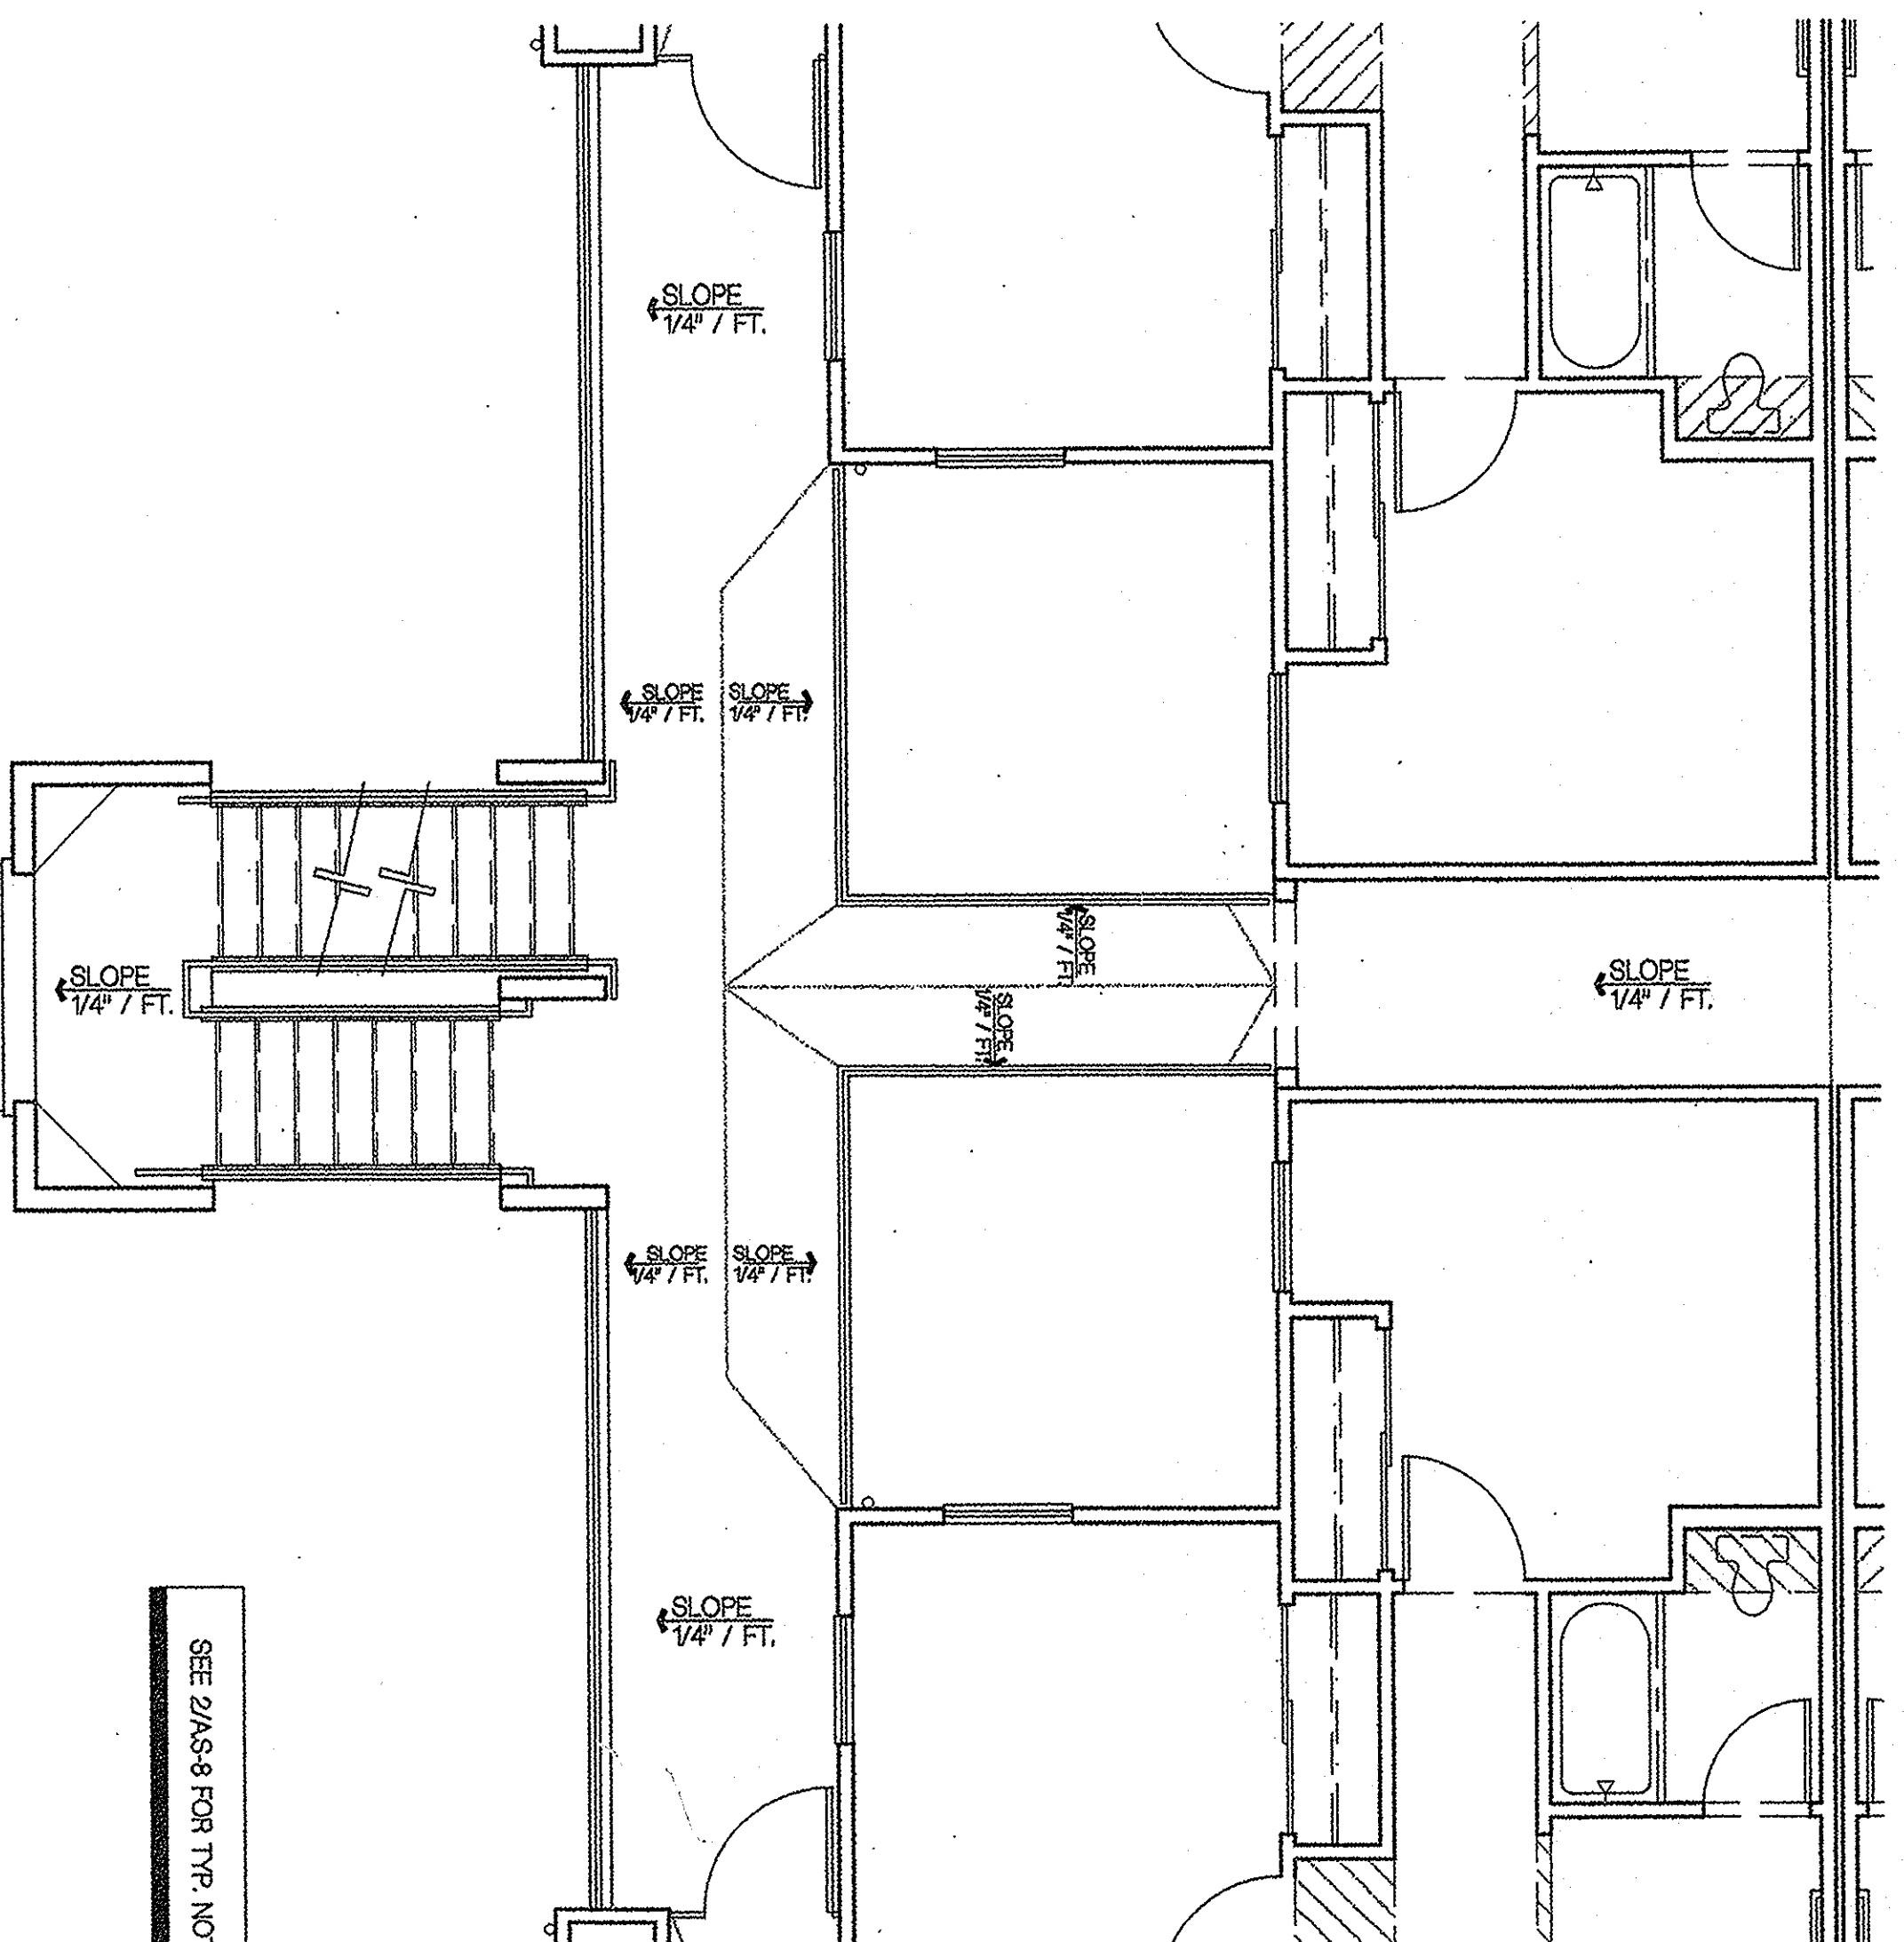

STAIR 3A SECOND FLOOR PLAN

SCALE: 1/4" = 1'-0"


2

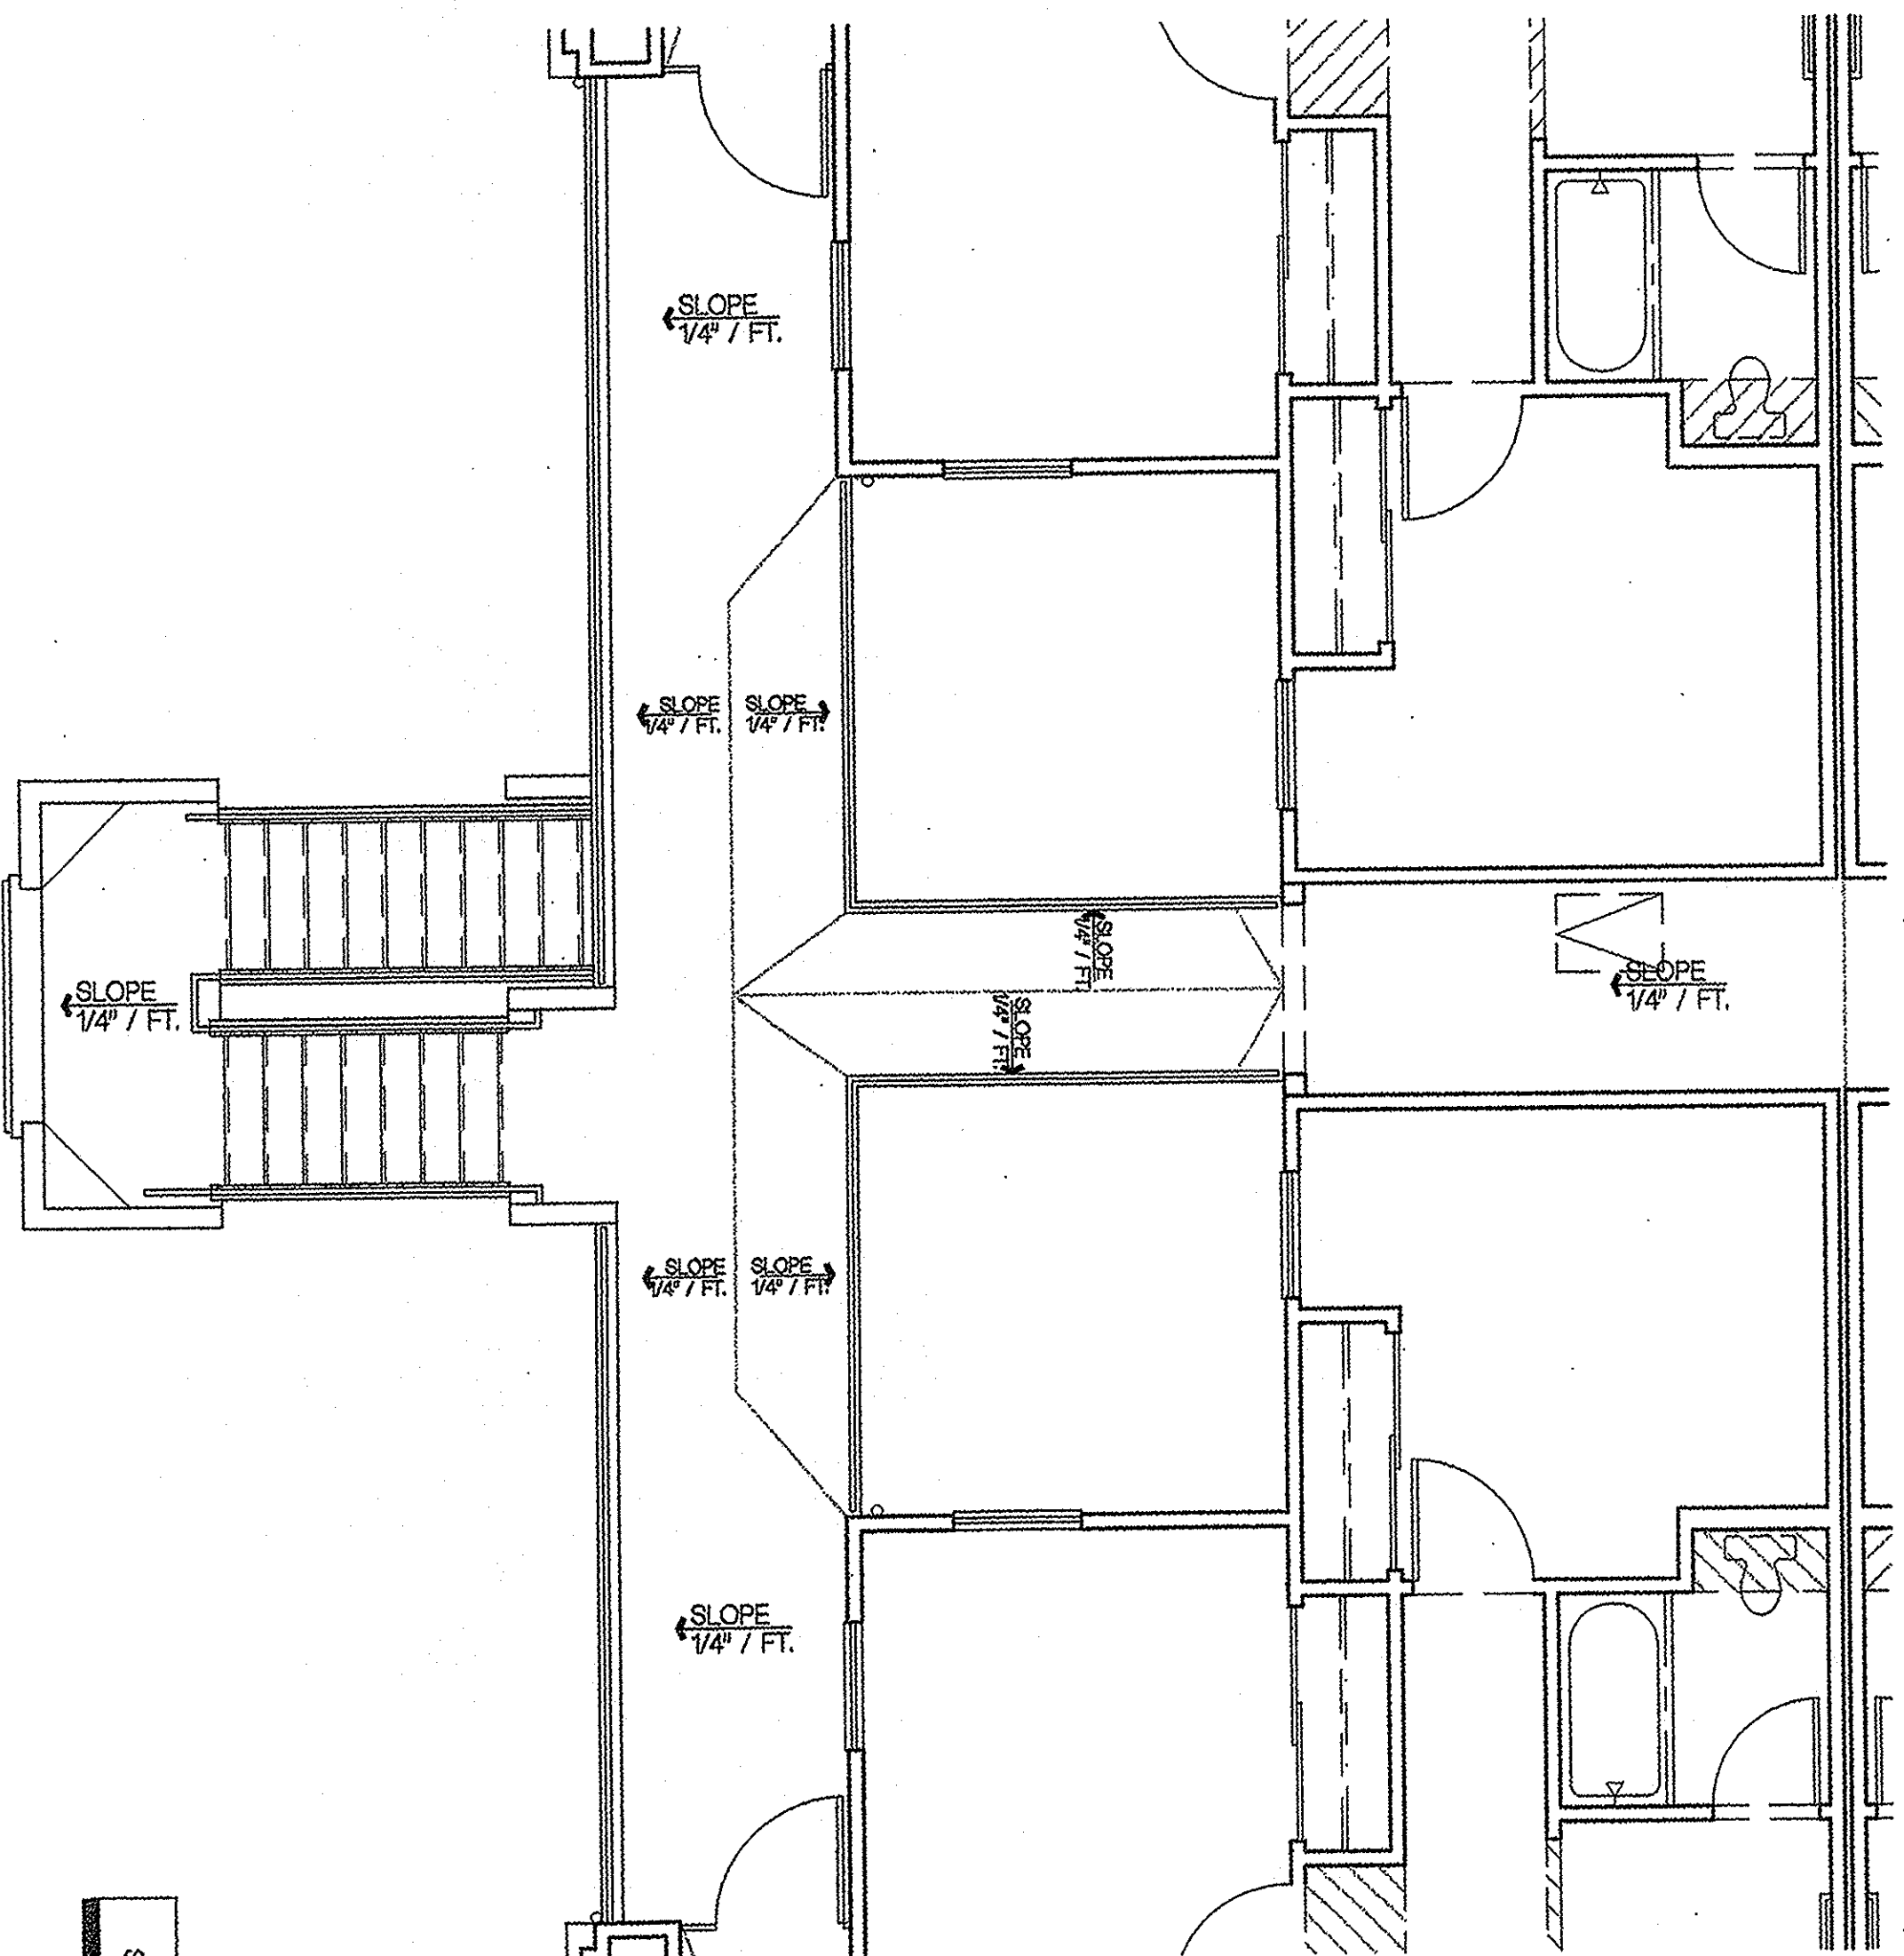

STAIR 3A THIRD FLOOR PLAN

SCALE: 1/4" = 1'-0"

3

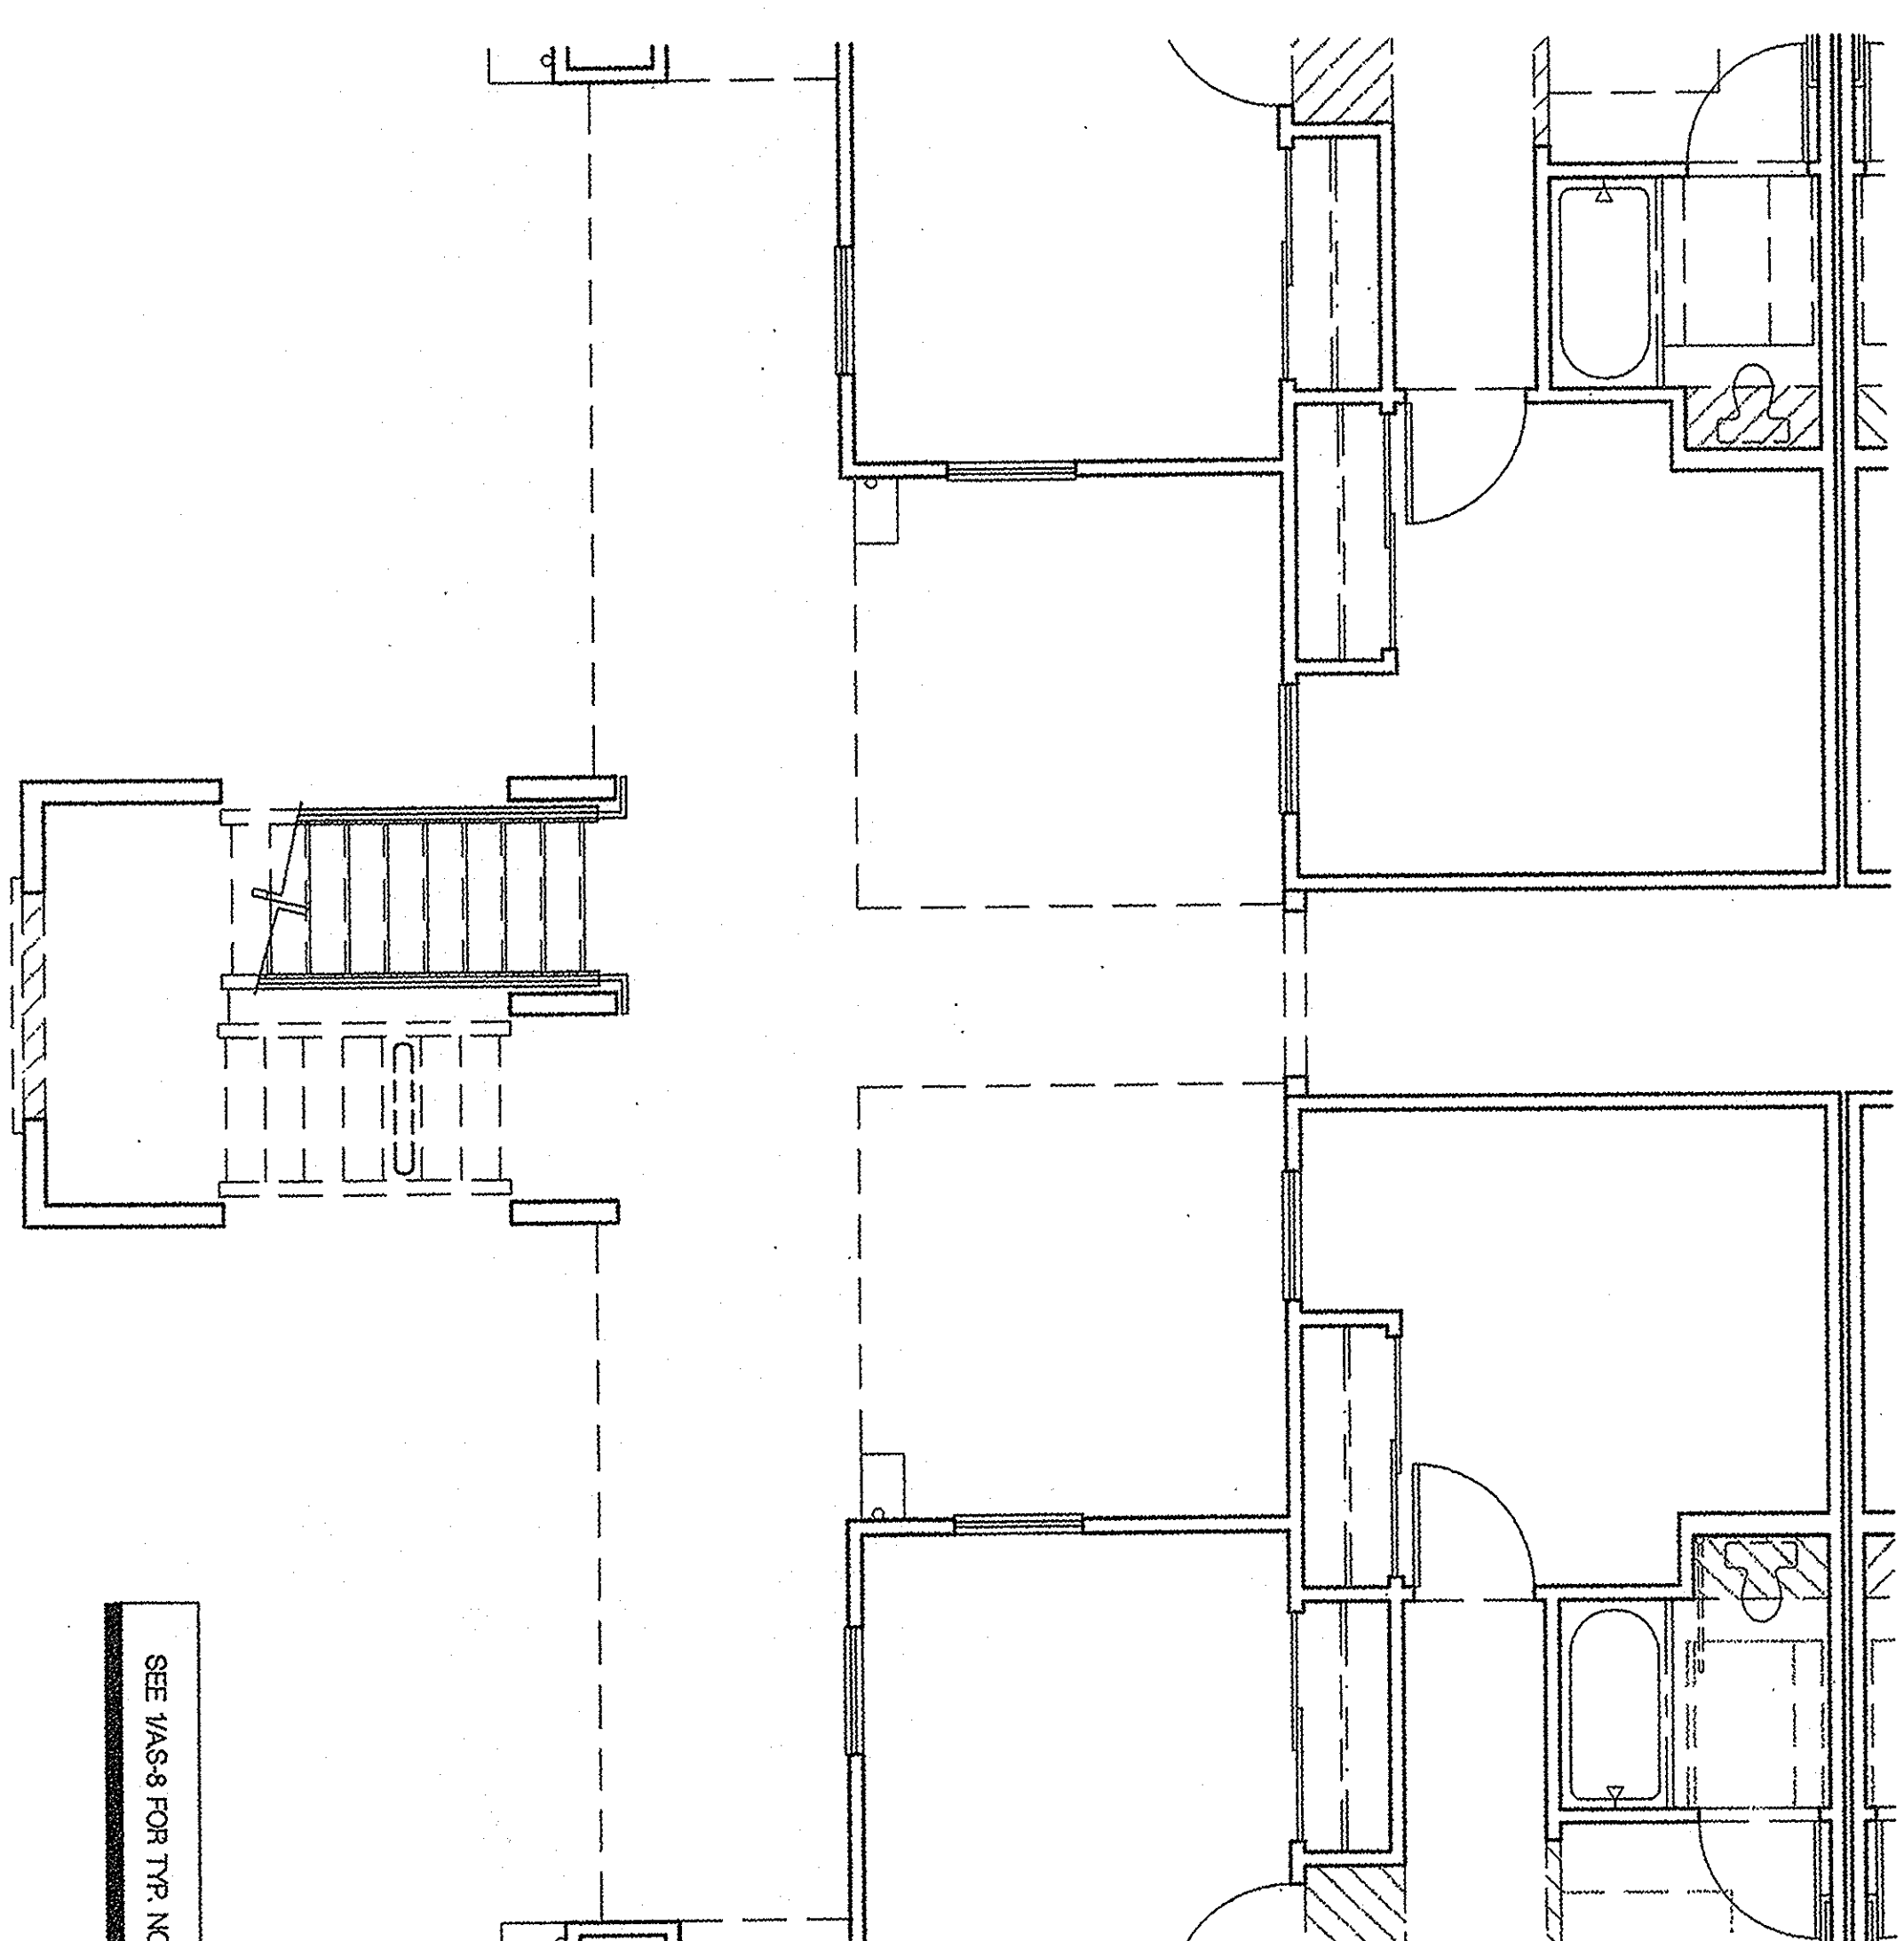

STAIR 3A FIRST FLOOR PLAN

SCALE: 1/4" = 1'-0"

1

No. Date Issue / Description


1/07/2002 OWNER REVIEW

Consultant:

Project:

UCI - EAST CAMPUS
STUDENT APTS.
PHASE I
IRVINE
CALIFORNIA

20010177

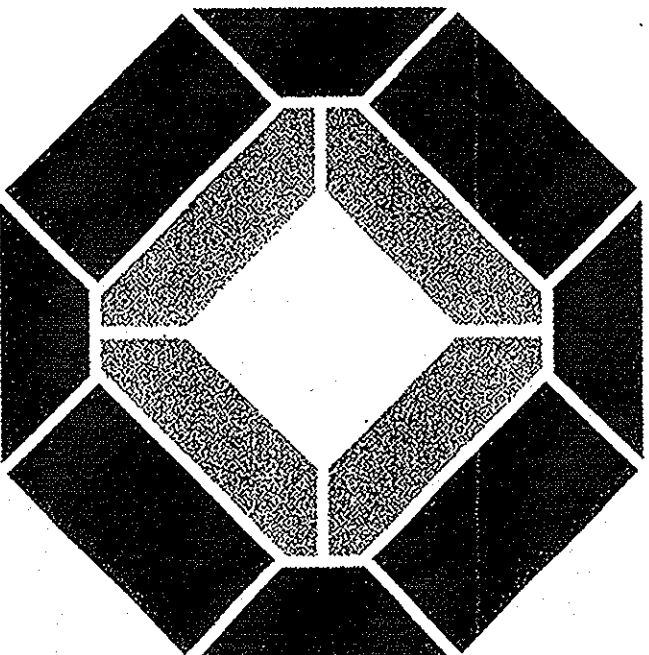

KTG GROUP, INC.

Architecture Planning

1799 N. MICHIGAN, SUITE 1100
ANN ARBOR, MI 48104

(313) 831-2133
(313) 831-5156 FAX

License Stamp:

CONTRACT SET

Principal in Charge: D. McALLISTER
Project Director: D. McALLISTER
Project Manager: W. WONG
Project Designer: D. TAITANO
Checked By:

Sheet Title:
BUILDING "D"
PRAIRIE
STAIR PLANS
AND SECTIONS

Sheet No.:

AS.9

CAD FILE: 7/28/02

PLOT FILE: 7/27/02

Copyright ©