

No. Date Issue / Description

10/7/2002 OWNER REVIEW


IT IS THE CLIENT'S RESPONSIBILITY TO OBTAIN NECESSARY PERMITS FOR THE PROJECT. THE CONSULTANT'S RESPONSIBILITY IS TO PROVIDE TECHNICAL SUPPORT AND ADVICE. THE CONSULTANT IS NOT RESPONSIBLE FOR THE OBTAINING OF PERMITS. 

Consultant:

Project:

UCI - EAST CAMPUS
STUDENT APTS.
PHASE I
IRVINE
CALIFORNIA

2001077

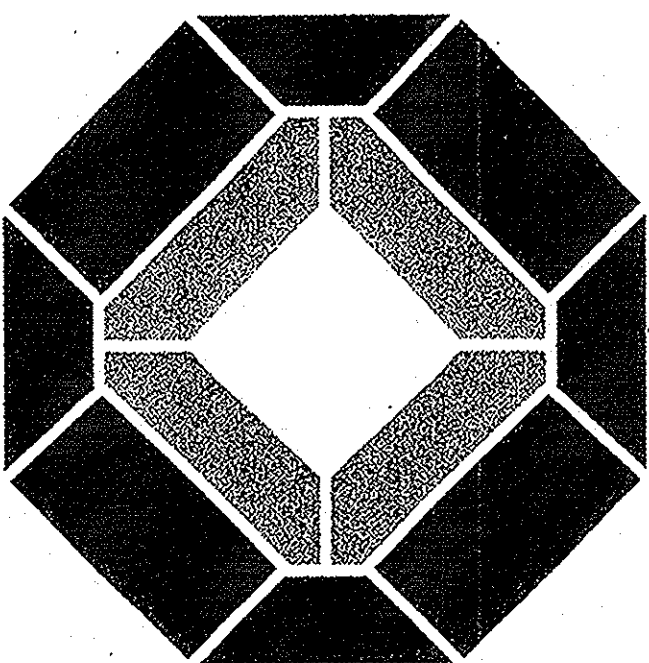

KTGYGROUP, INC.
Architectural Planning

17992 MITCHELL SOUTH
IRVINE, CA 92614
(949) 851-2133
(949) 851-5155 FAX


License Stamp:

CONTRACT SET


Principal in Charge: D. McALLISTER
Project Director: D. McALLISTER
Project Manager: W. WONG
Project Designer: D. TAITANO
Checked By:
Sheet Title:
SOUND WALL

Sheet No.:


D-7

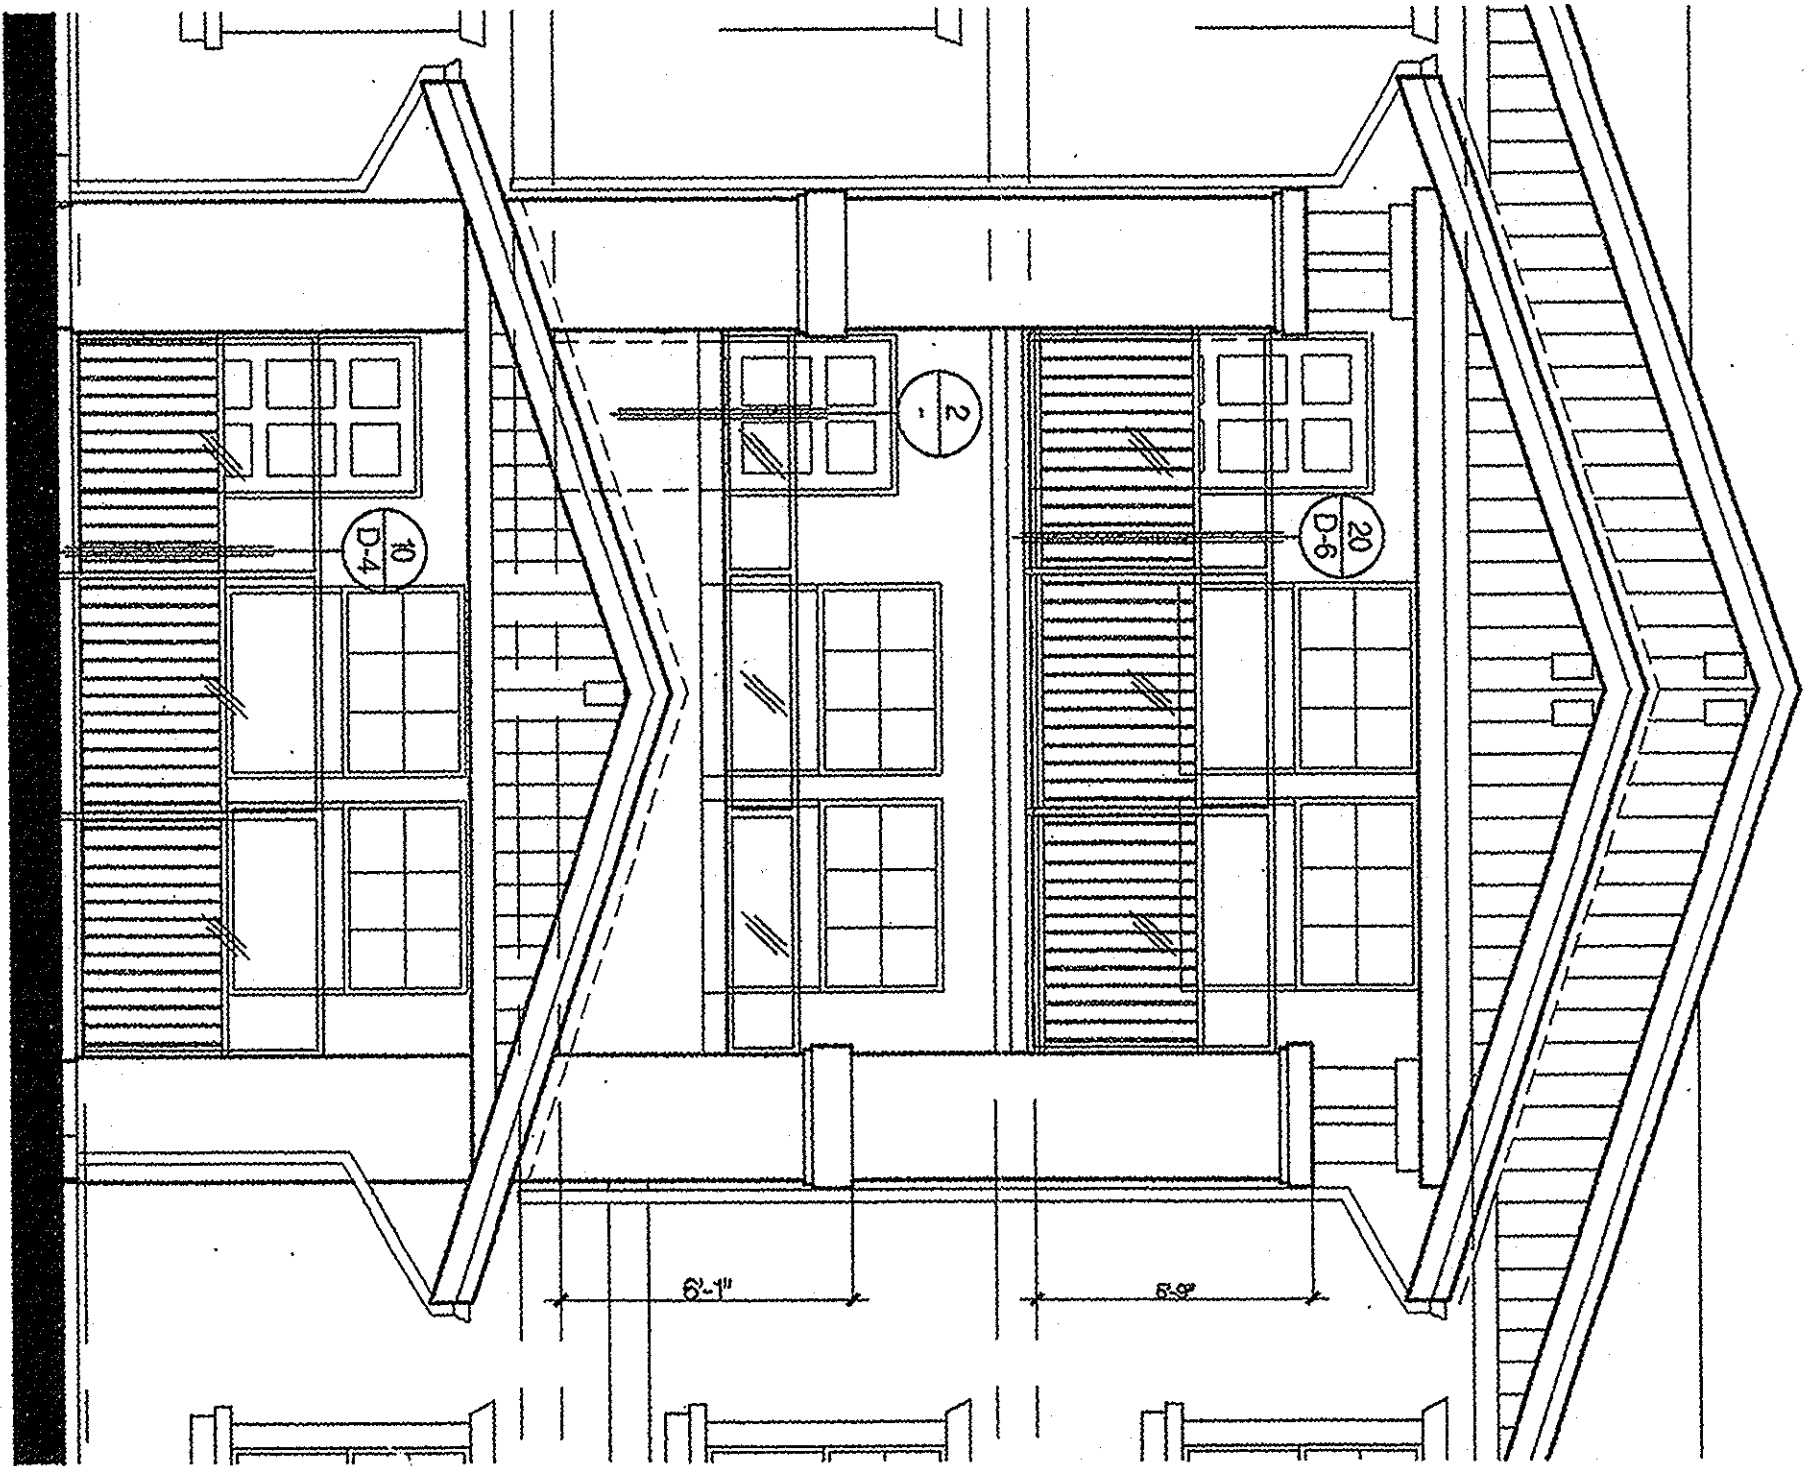


3 TYPICAL ELEVATION AT CRAFTSMAN STYLE

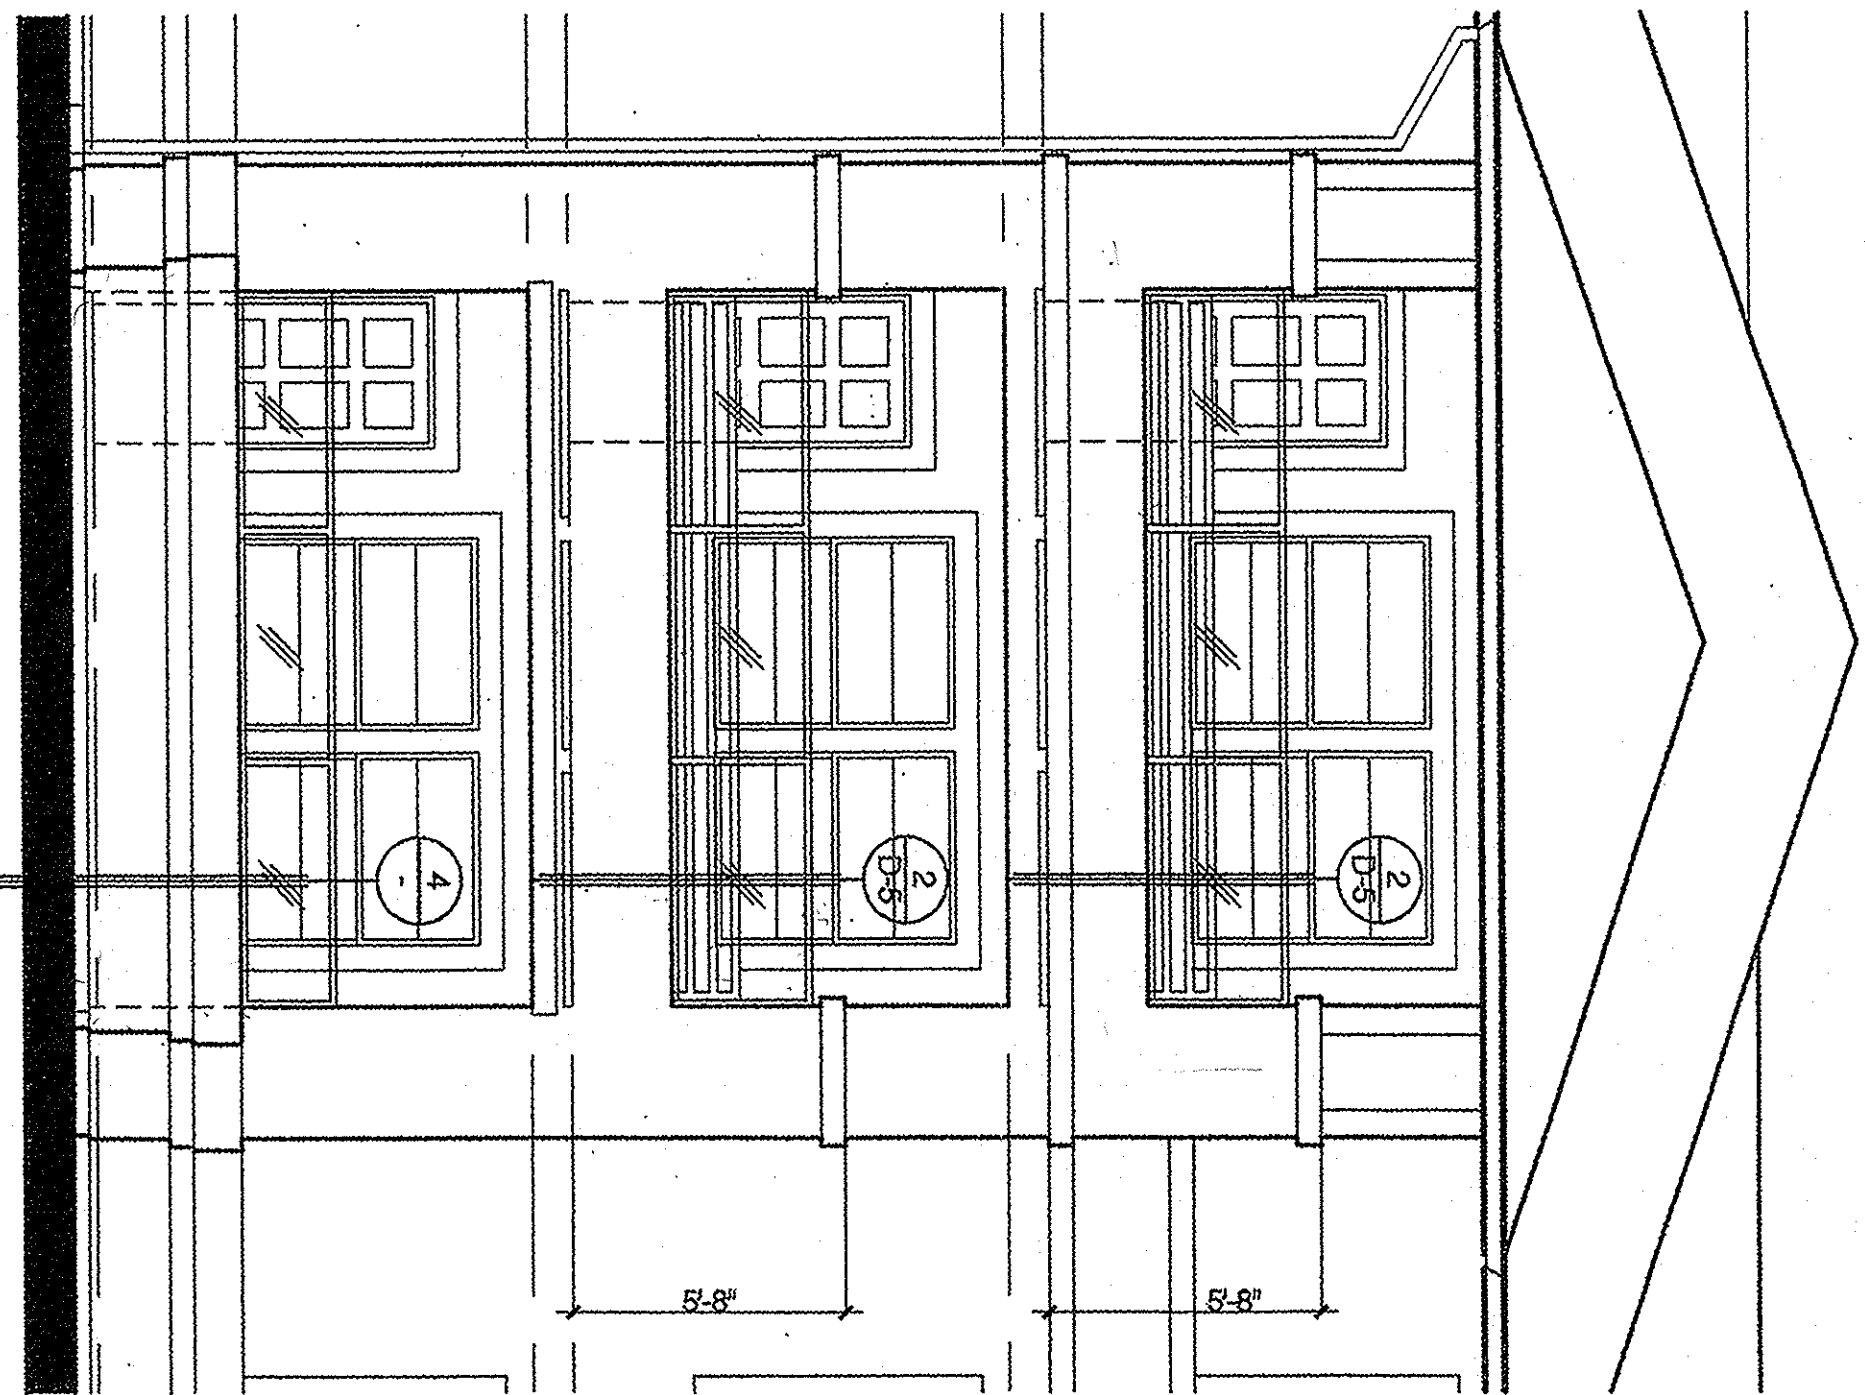

1 TYPICAL ELEVATION AT PRAIRIE STYLE

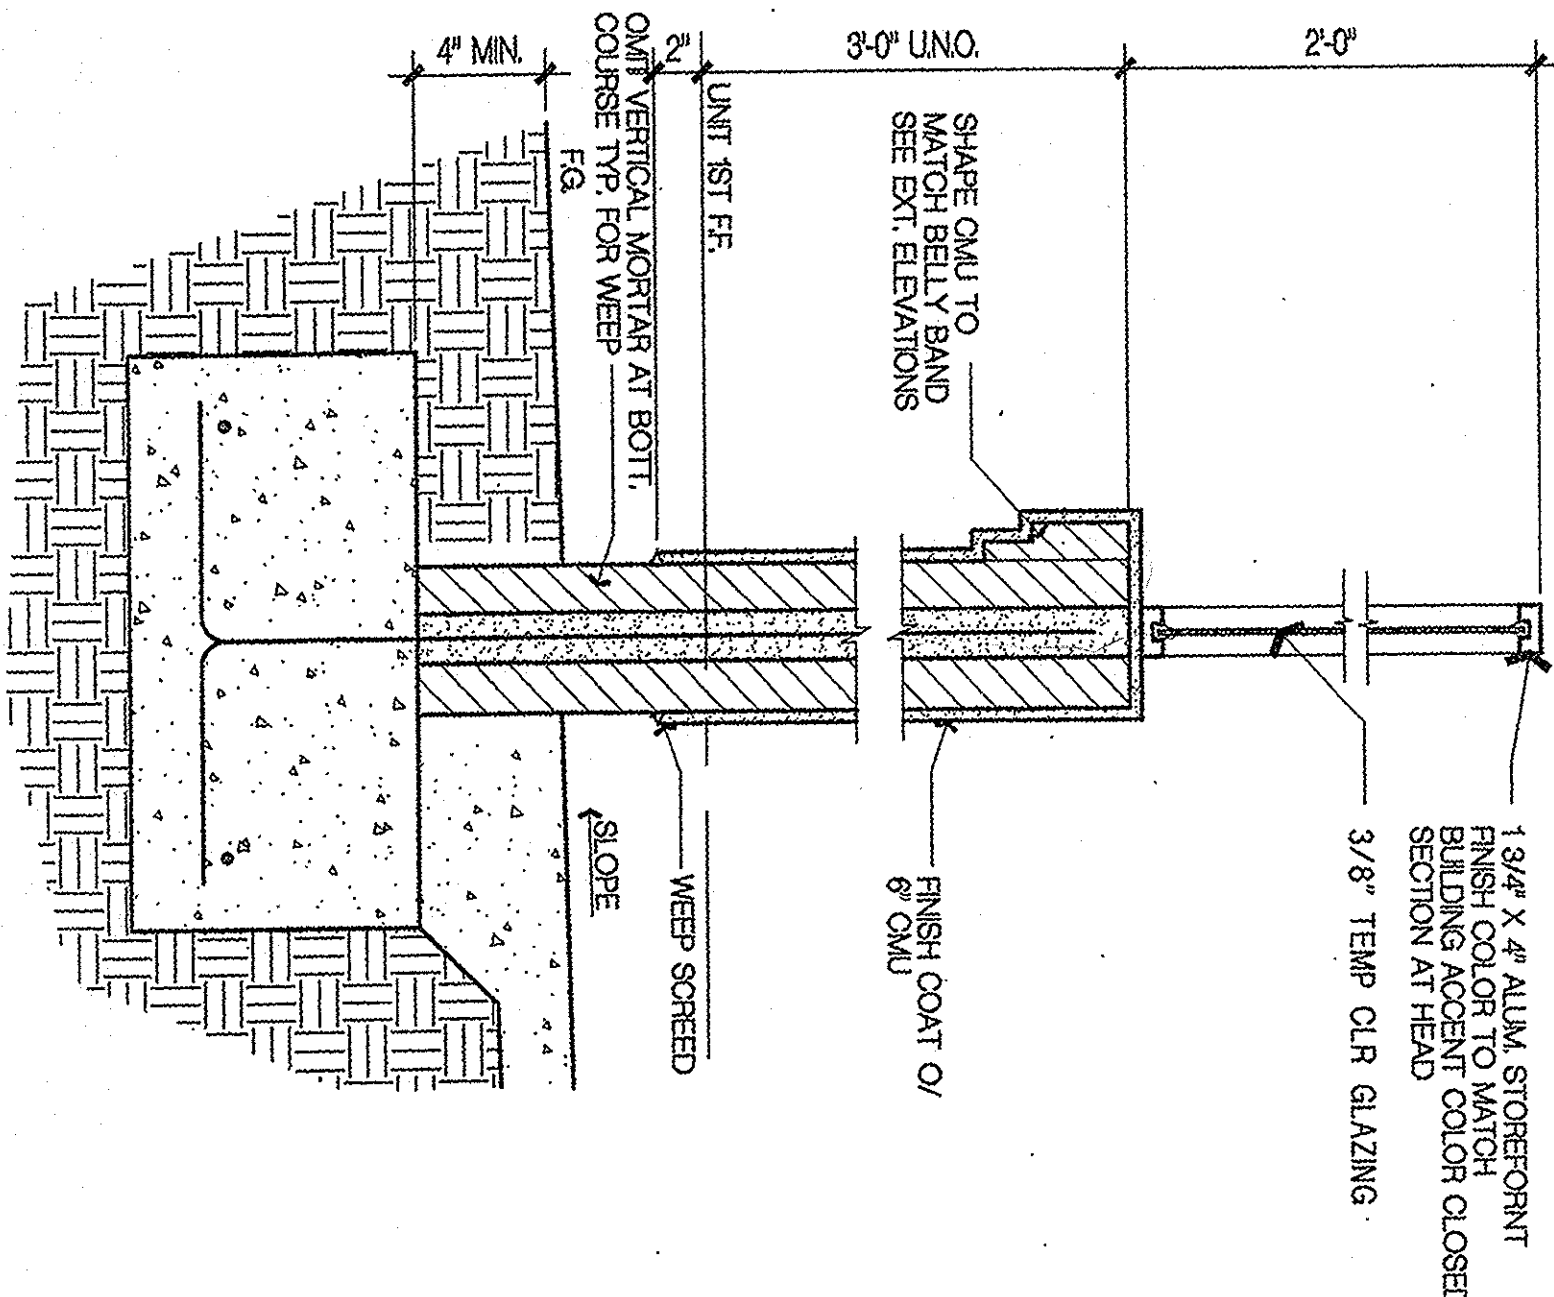

4 SOUND WALL SECTION @ PATIO

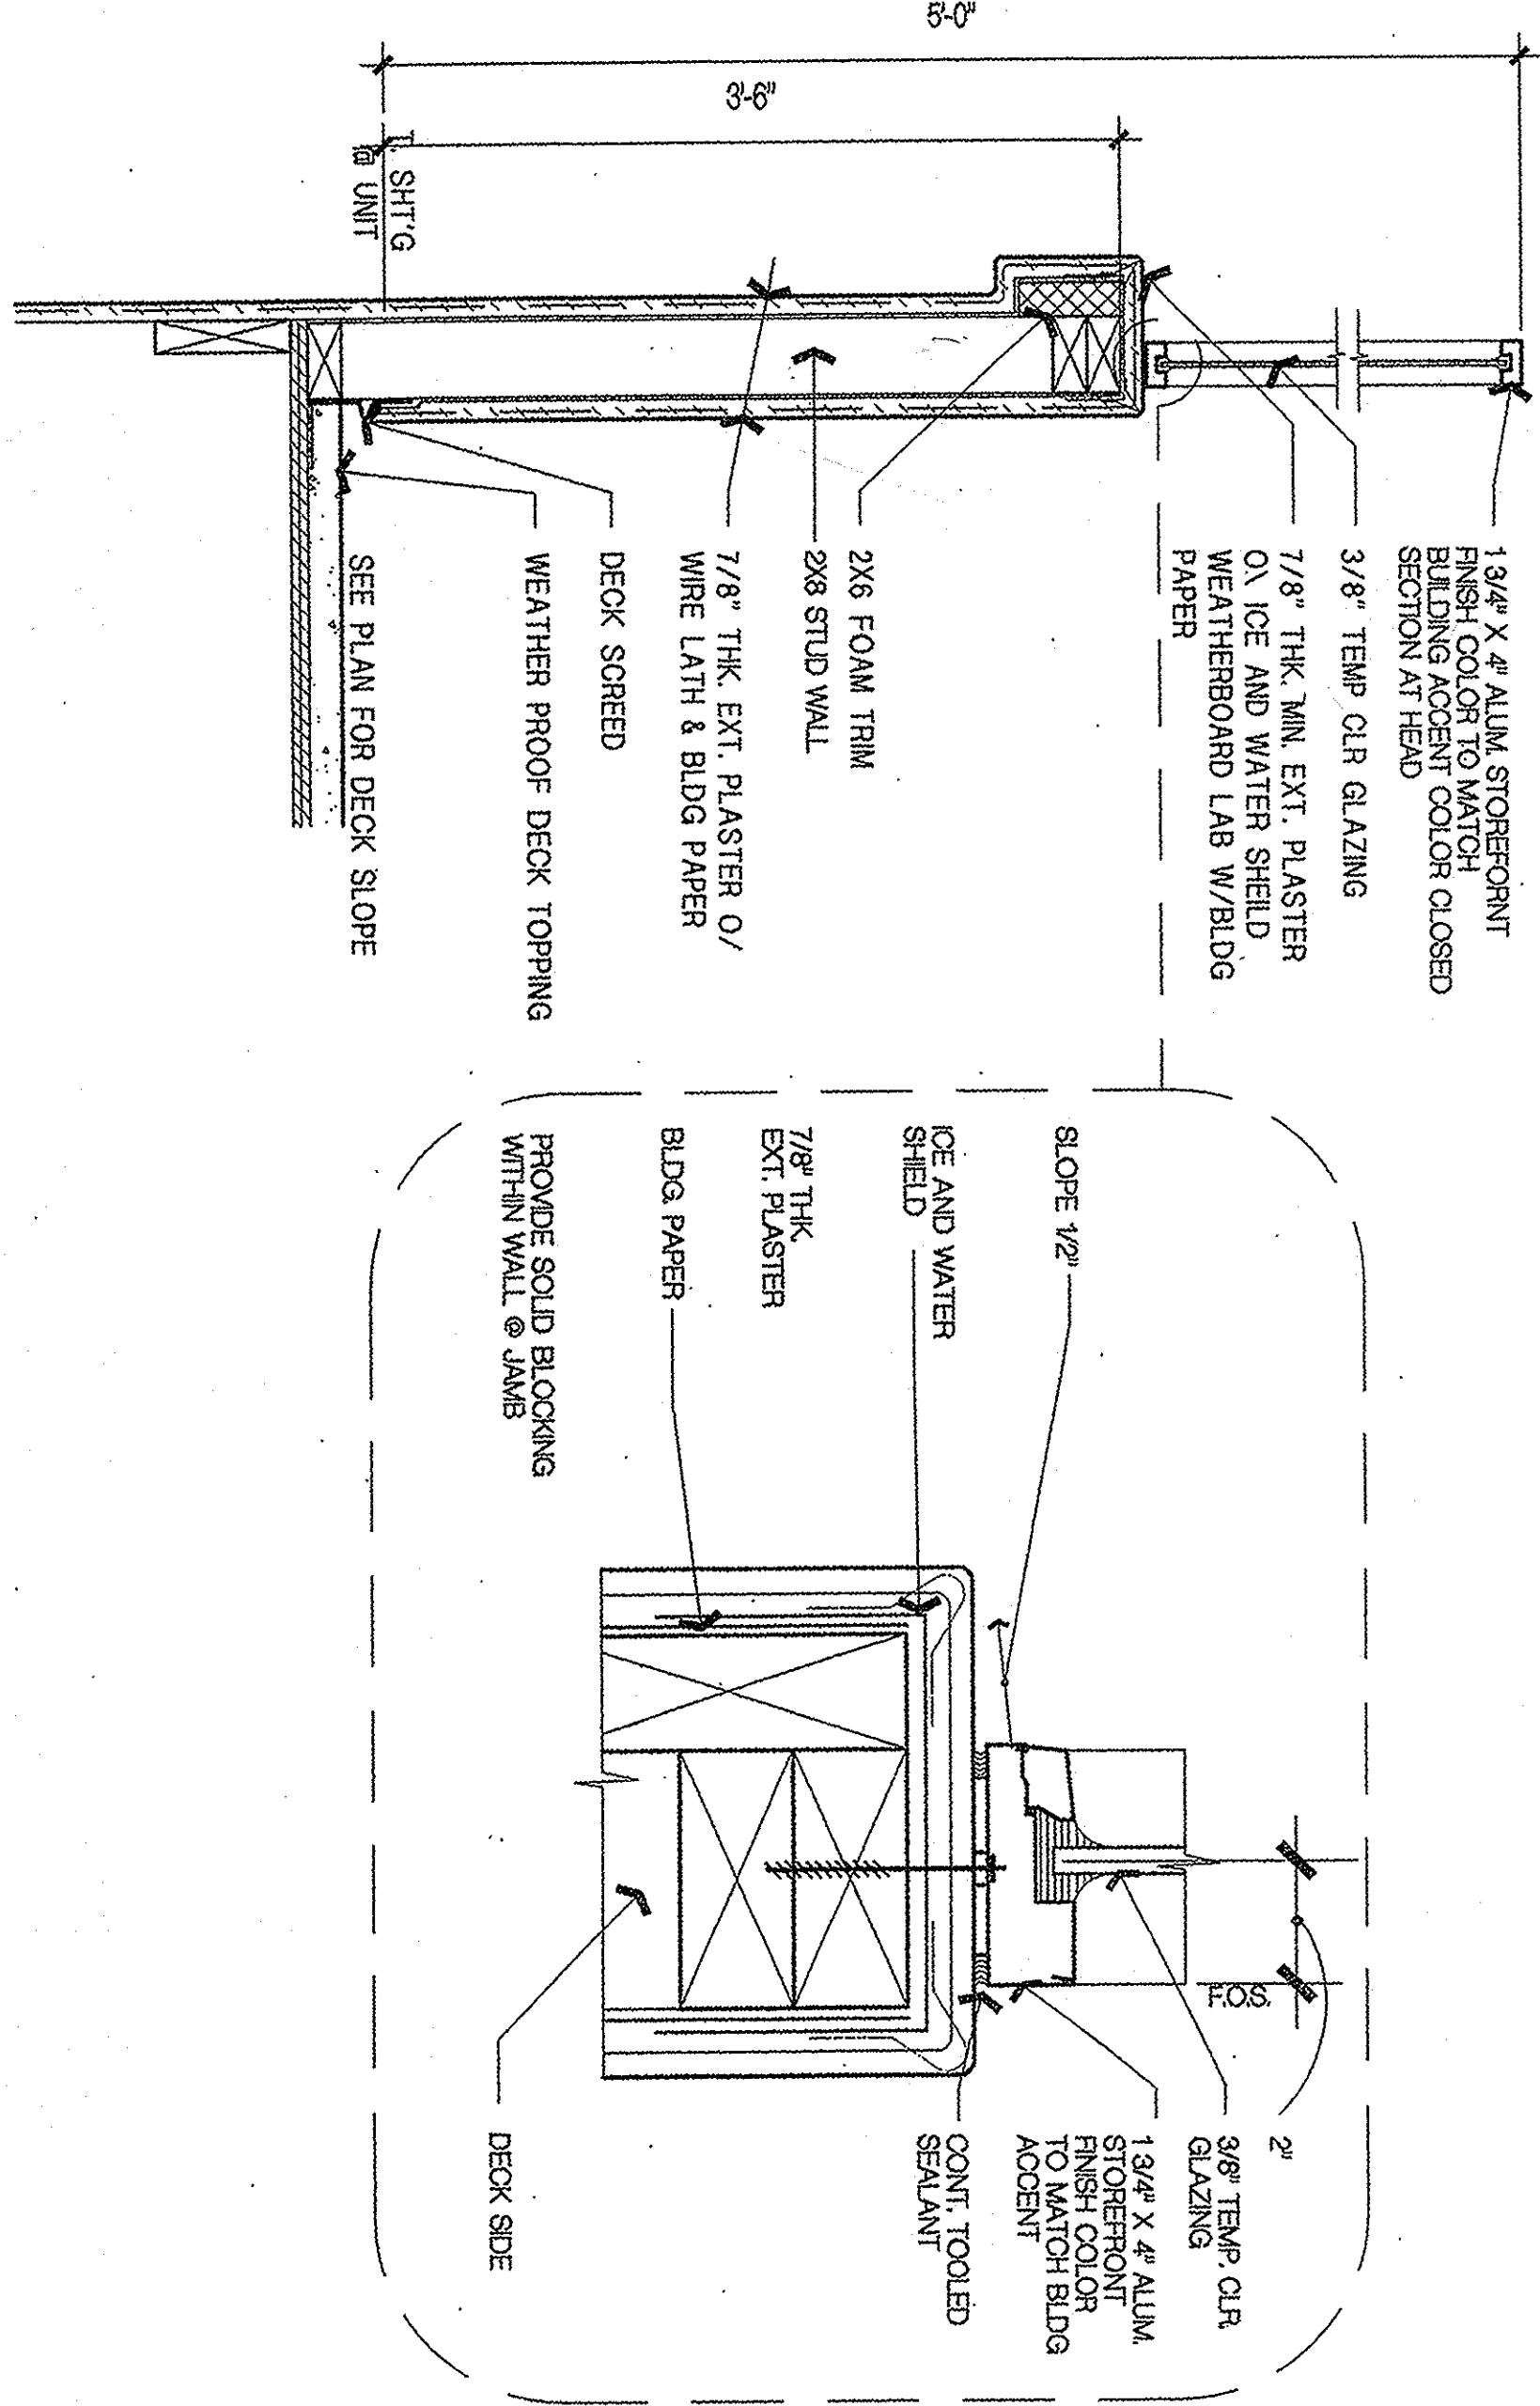

2 SOUND WALL SECTION @ BALCONY

SOUND WALL 1

OVERALL
PLOT NAME

CONTINUED