

## NOTES

- [illegible]

## MAIN POINT

- ## SCHEDULE
- |   |                         |
|---|-------------------------|
| 1 | 1040 FIXED W/ ARCHED TR |
| 2 | 2050 FIXED              |
| 3 | 2650 FIXED              |

## WINDOW SCHEDULE

- 5 3020 FIXED - HIGH WINDOW
- 6 3030 FIXED - ABOVE DOOR
- 7 3036 FIXED
- 8 3040 FIXED
- 9 3050 FIXED
- 10 3060 FIXED
- 11 4028 FIXED
- 12 NOT USED
- 13 4050 FIXED
- 14 4060 FIXED W/ ARCHIED
- 15 6020 - ABOVE DOOR
- 16 6026 - ABOVE DOOR


### OCCUPANT LOAD & OCCUPANCY CHART

ROOM	SECTION	LOAD FACTOR	SECTOR	LOAD
COMPUTER ROOM	TABLE 0-4	20	389 SF.	39
VIDEO GAMES	TABLE 0-4	5	286 SF.	6
GALE ROOM	TABLE 0-4	5	1035 SF.	72
MAN THIRTY	TABLE 0-4	5	711 SF.	48
MEETING ROOM	TABLE 0-4	20	580 SF.	27
STUDY ROOM 1	TABLE 0-4	20	81 SF.	9
STUDY ROOM 2	TABLE 0-4	20	79 SF.	8

NOTE:  
1. SQUARE FOOTAGES INDICATED ABOVE ARE FOR BUILDING DEPARTMENT SUBMITTAL ONLY. NOT TO BE USED FOR CONSTRUCTION ESTIMATES, MARKETING, SALES LITERATURE, OR SALES DOCUMENTATION.  
2. FLOOR AREAS INDICATED HAVE BEEN CALCULATED IN CONFORMANCE WITH CBC, SECTION 207 FLOOR AREA

COVERED UNCONDITIONED AREA:  
ENTRY 1  
VESTIBULE

TOTAL.

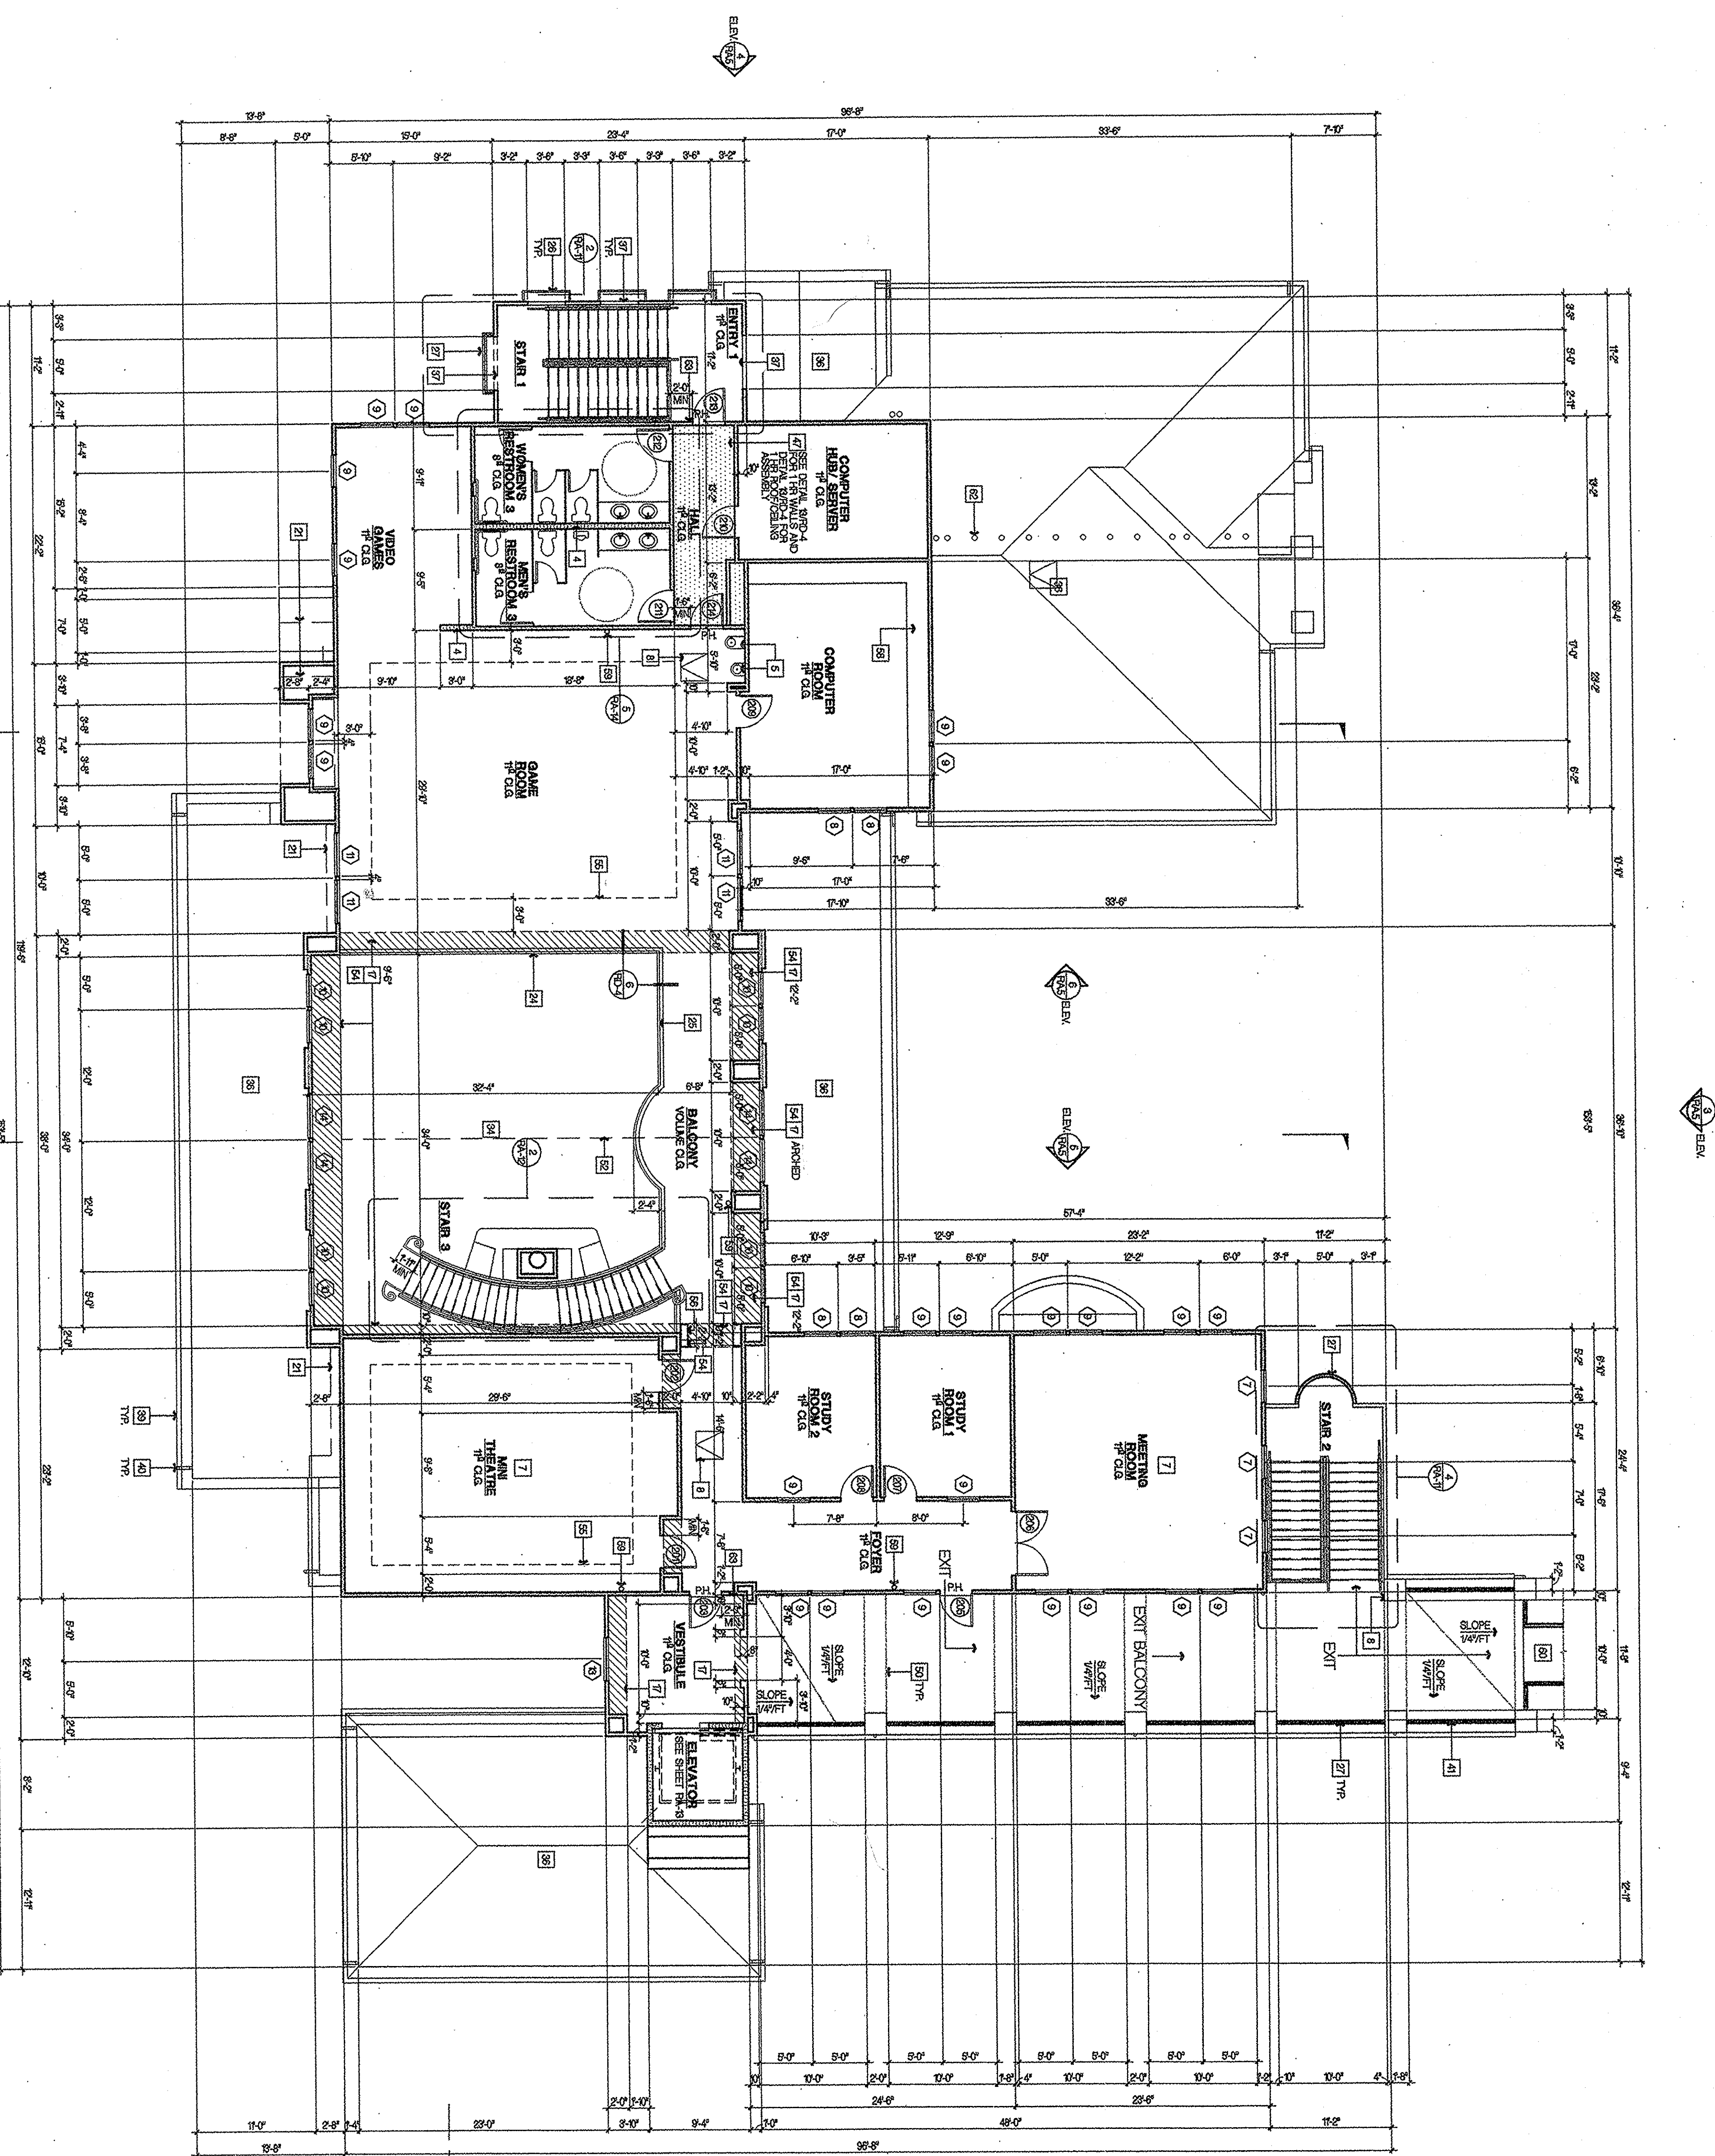


SCALE: 1/8" = 1'-0"

1

UCI - EAST CAMPUS  
STUDENT APTS.  
PHASE 1  
IRVINE  
CALIFORNIA

200107

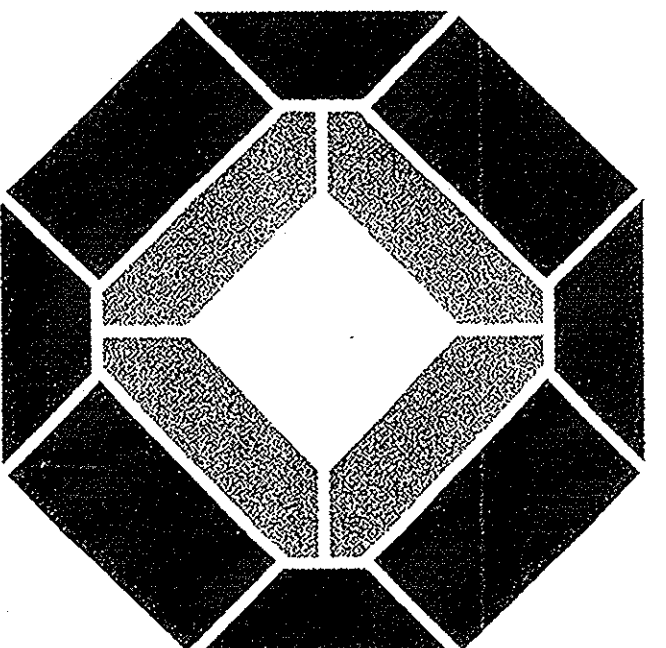

**KTGY GROUP, INC.**

17992 MITCHELL SOUTH  
IRVINE CA 92614

(949) 851-2133  
(949) 851-5156 FAX

**License Stamp:**

Principal in Charge : D. McALLISTER  
Project Director : D. McALLISTER  
Project Manager : W. WONG  
Project Designer : D. TAITANO

Sheet Title :  
RECREATION BUILDING  
SECOND FLOOR PLAN

Sheet No. 1

RA-2

SET CONTAINER